

NYMNP

19/07/2019


From: Gareth Reed
Sent: 19 July 2019 14:05
To: Jill Bastow
Subject: RE: NYM/2019/0398/FL Golden Grove

Hi Jill, see attached updated site plan showing new passing place and package treatment works.
Thanks.

Kind Regards,

Gareth Reed
Director


www.reedstudio.co.uk

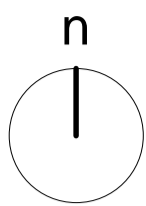

NYMNPA

19/07/2019

AMENDED

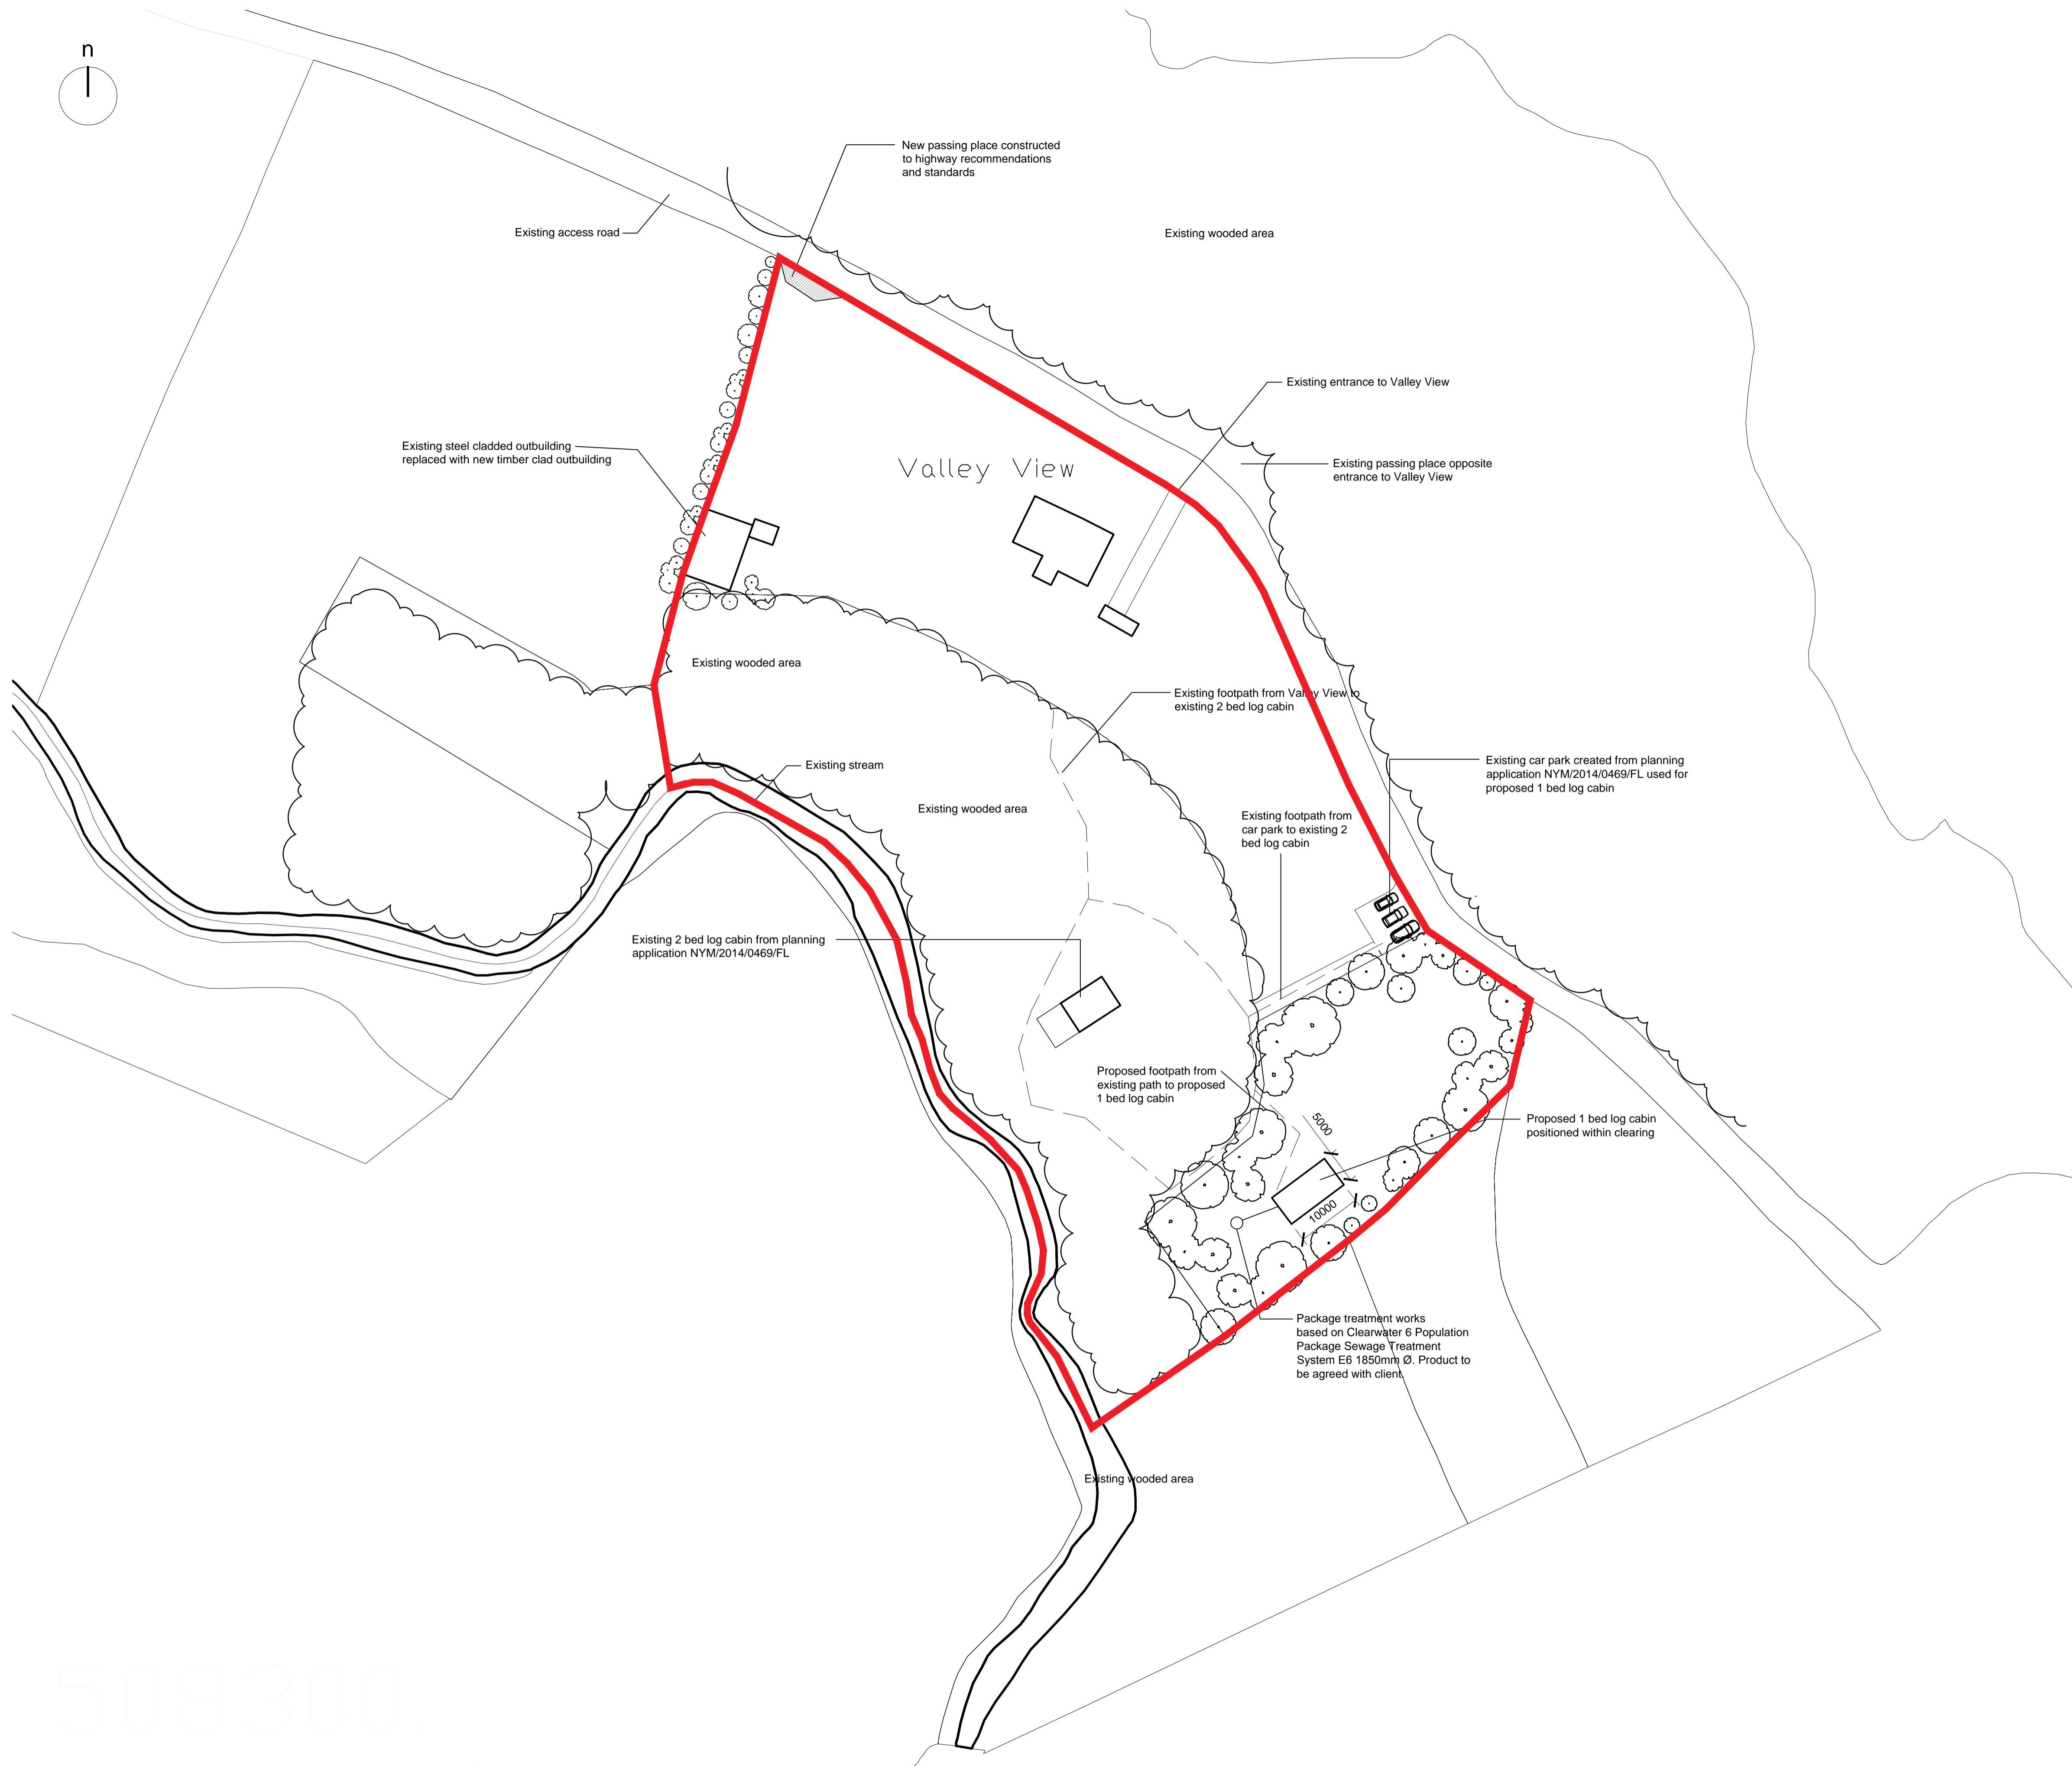

| | | | | |
|-----|--------|--|-------|---------|
| TP2 | 190719 | Passing place, package treatment added | GR | ER |
| TP1 | 310519 | Town planning submission | GR | ER |
| rev | date | description | drawn | checked |

dwg no. 002 job no. 01065
 Valley View, Golden Grove
 Proposed Site Plan
 1:500 @ A1 1:1000 @ A3

508300