

NYMNPA

29/07/2019

From: Mrs V Verrill

Sent: 27 July 2019 09:02

To: Planning

Subject: Fwd: High Leas, Hawsker Lane, Hawsker, - NYM/2019/0502/LB

Hi

Information that you required for High leas is attached.


Hope this is now everything.

Thanks Vicki


AMENDED

NYMIPA
29/07/2019

High Leas, Hawsker Lane, Hawsker, Whitby, North Yorkshire, YO22 4LA

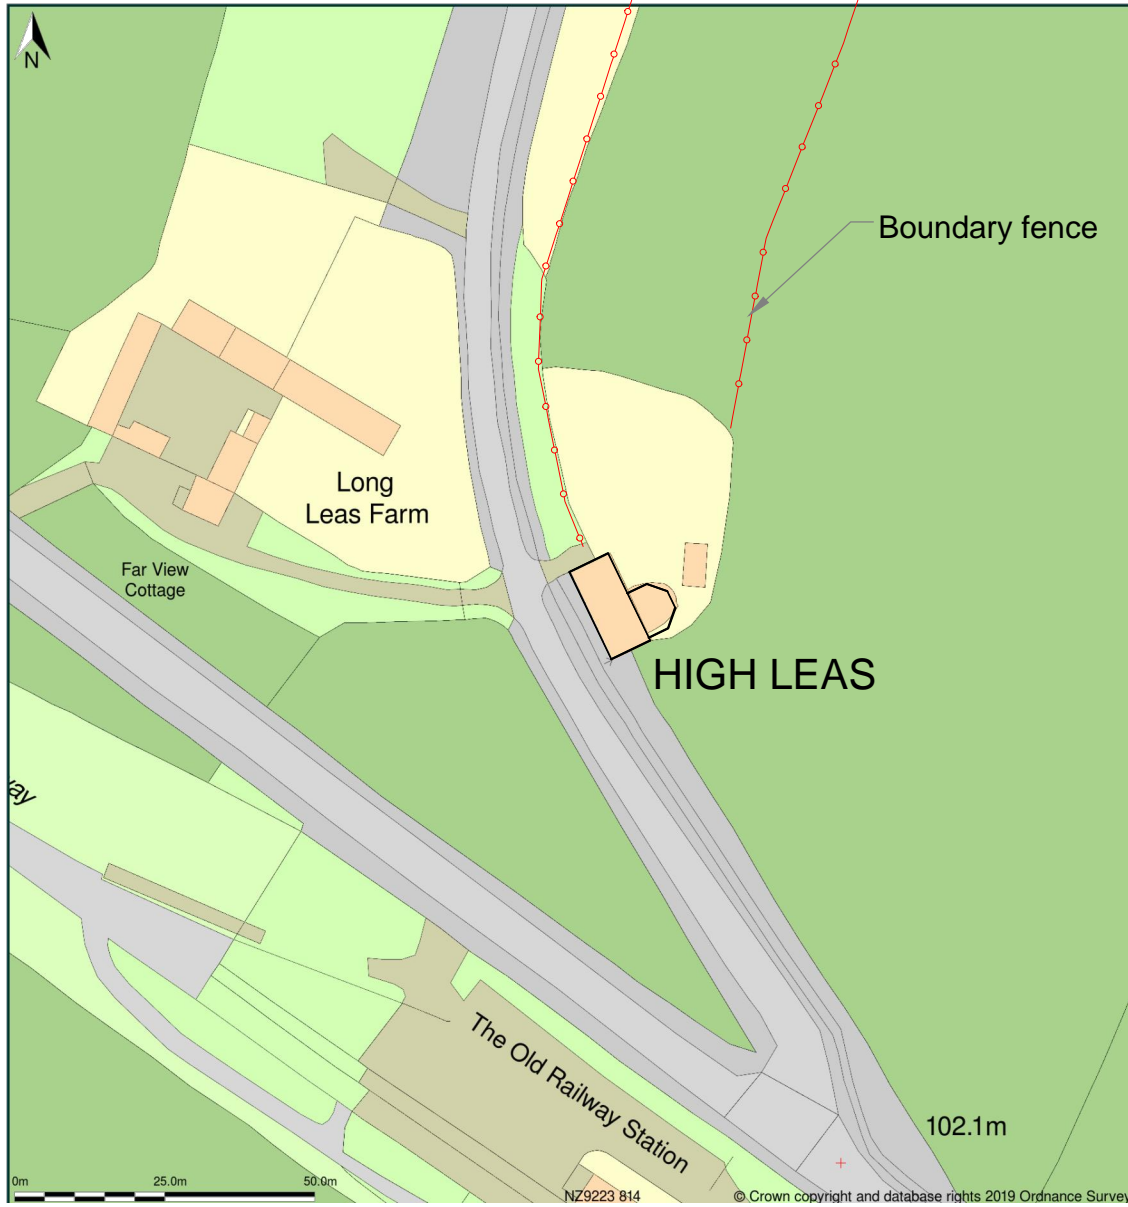

LOCATION PLAN Scale 1:1250

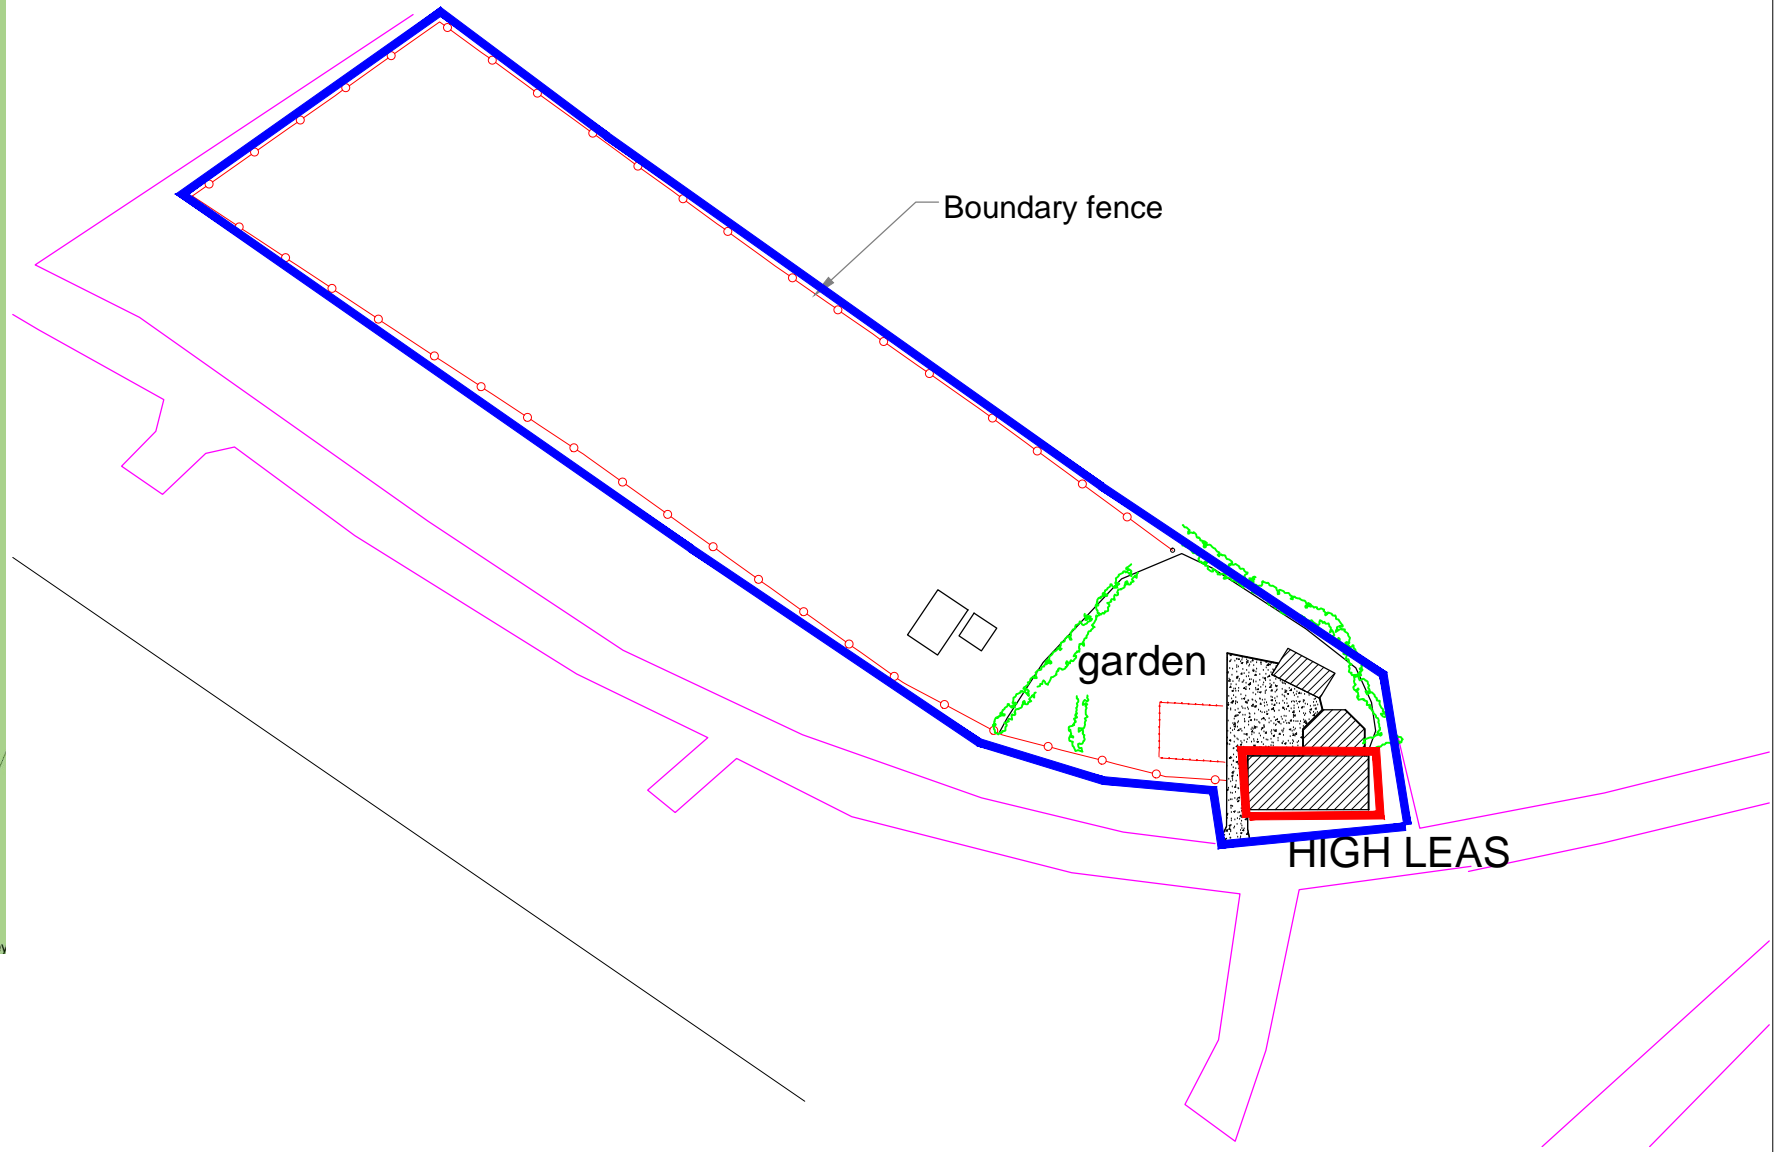

SITE PLAN Scale 1:1000

JHJ-VMV-SHT-1-rev0

PROPOSED IMPROVEMENTS TO HIGH LEAS, HAWSKER, FOR Mr. & Mrs. VERRILL

PLANS - SITE & LOCATION