

NYMNPA

01/08/2019

From: Mrs V Verrill

Sent: 01 August 2019 11:35

To: Planning

Subject: Fwd: Applications NYM/2019/0473/FL & NYM/2019/0502/LB



Hi

2 revised attached plans as requested when we had a visit this week.


Thanks Vicki

AMENDED


NYMIPA
01/08/2019

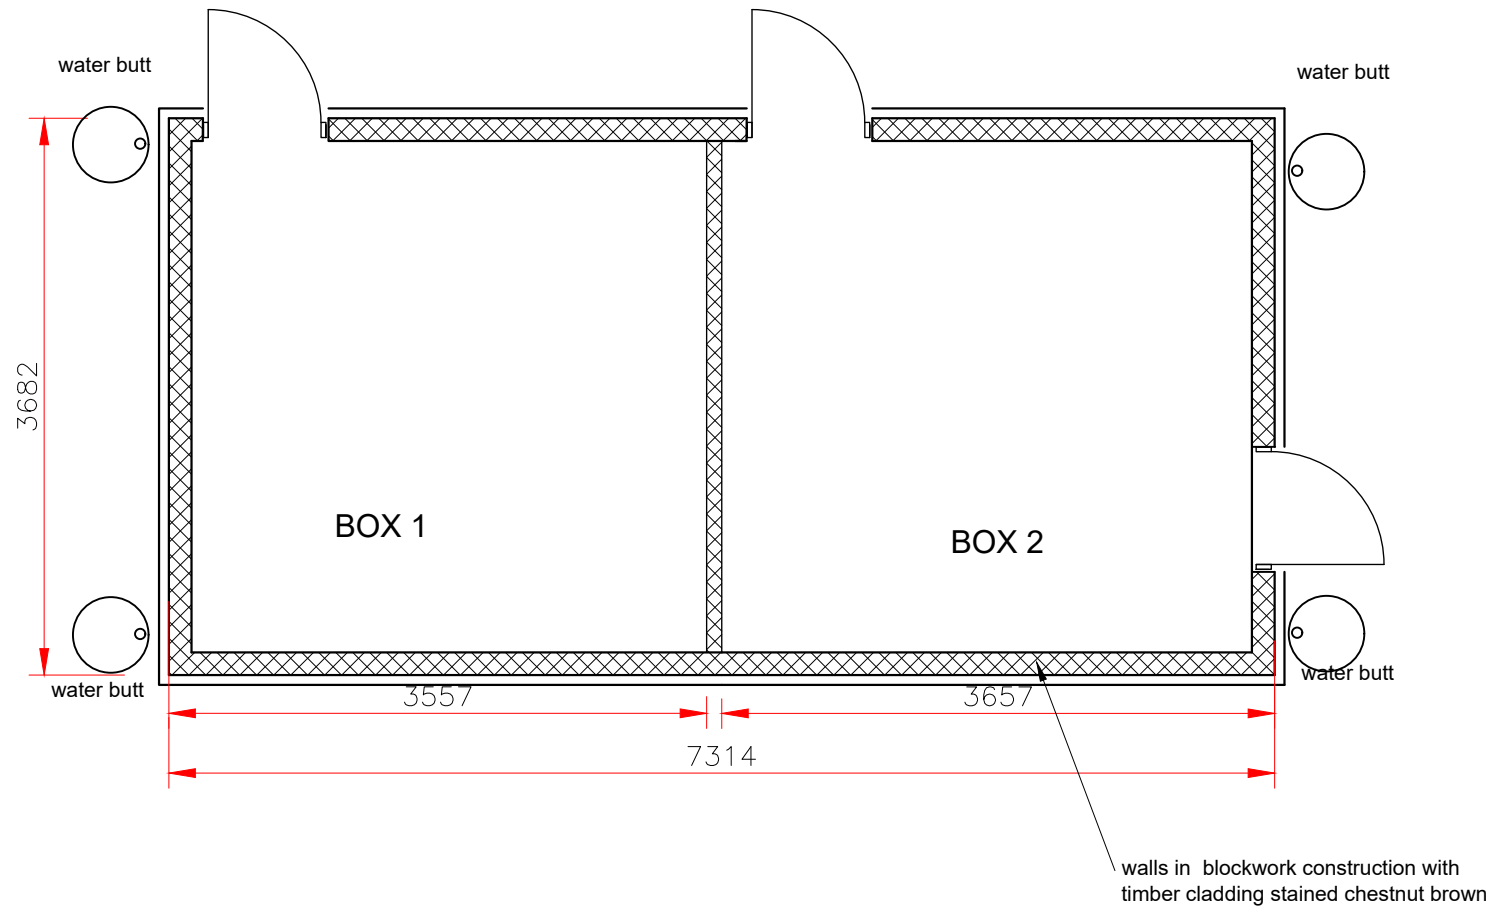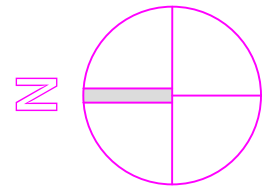

plan as proposed
1:50

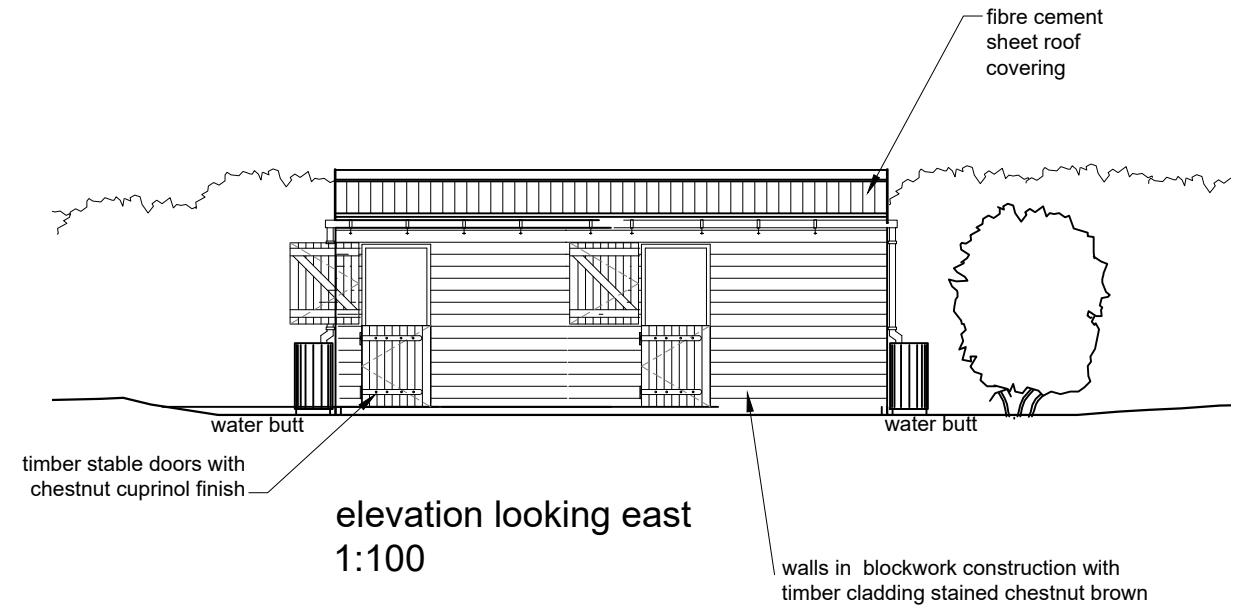





elevation looking east
1:100

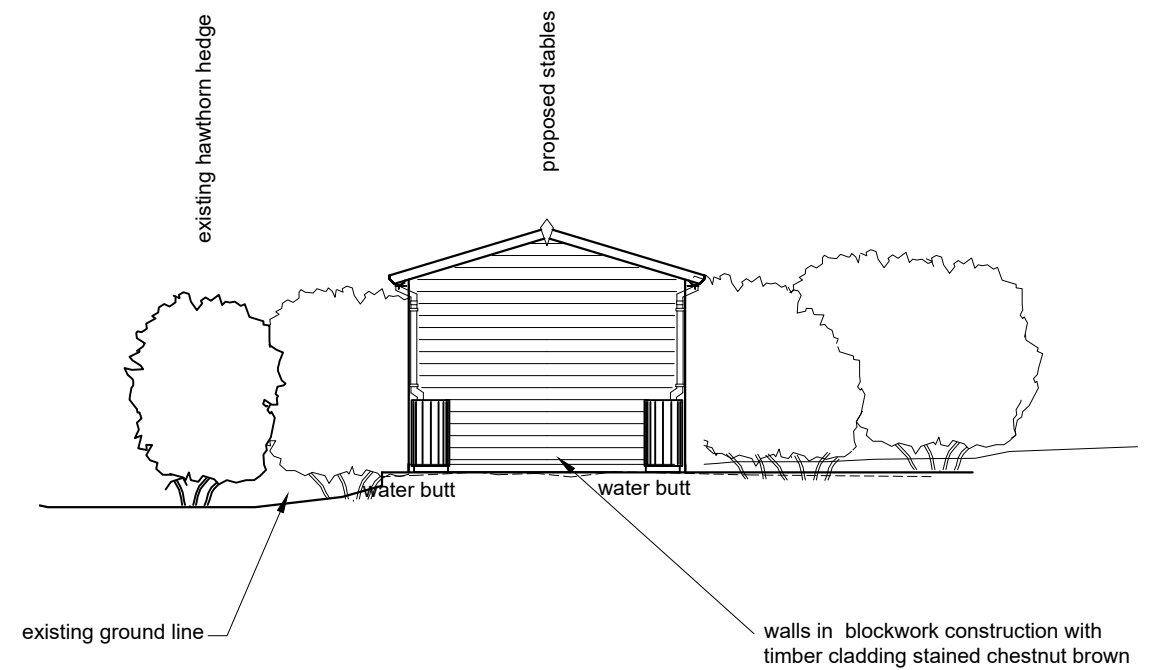

elevation looking north
1:100

PROPOSED STABLES AND DRESSAGE ARENA TO FIELD ADJACENT HIGH LEAS, HAWSKER

PLAN & ELEVATION AS PROPOSED SCALE 1:50, 100 (@ A3)

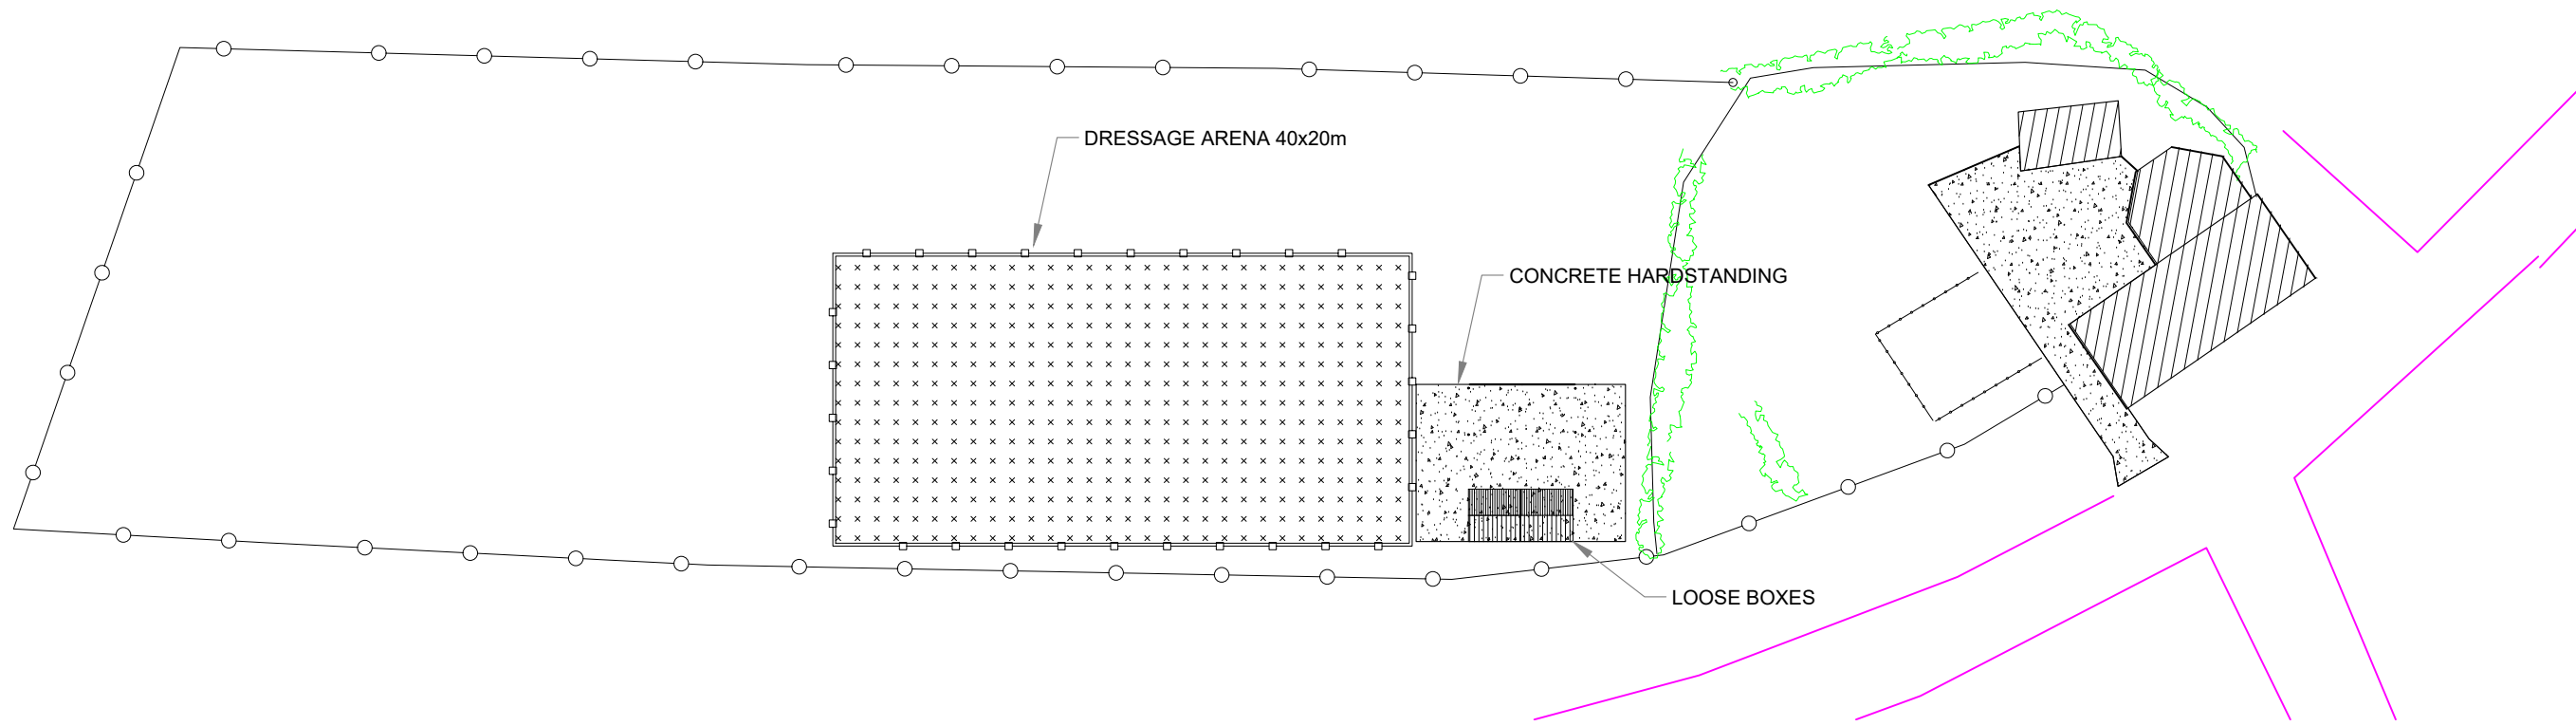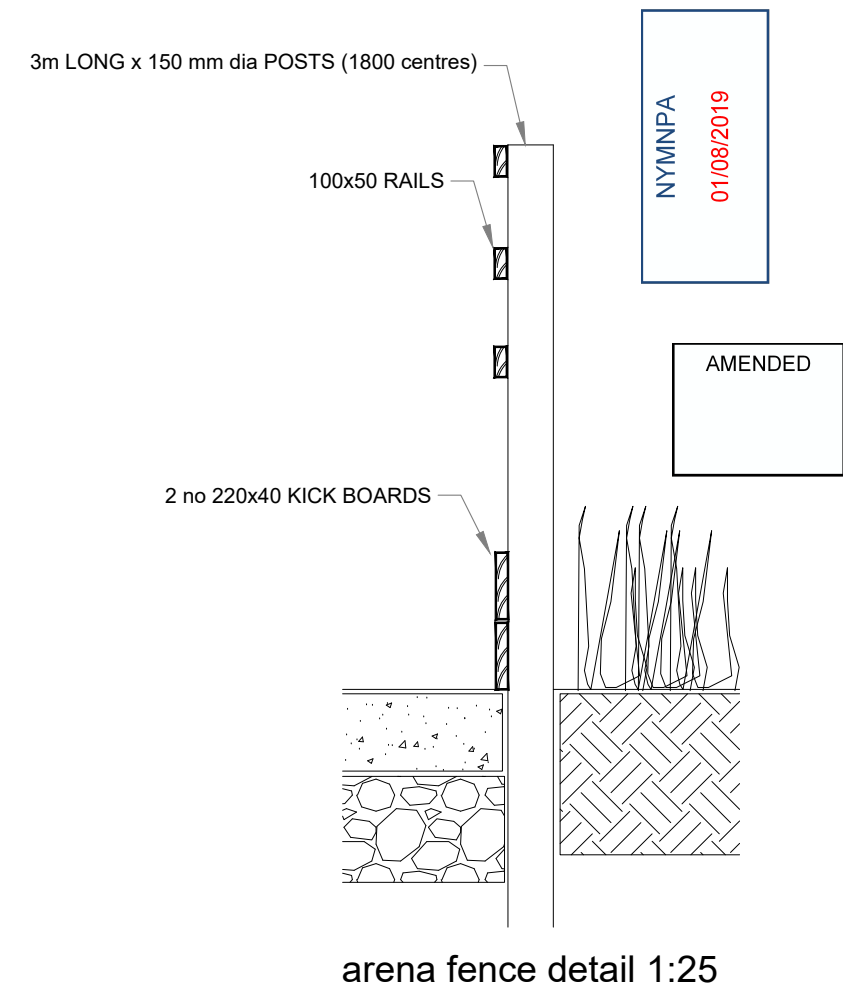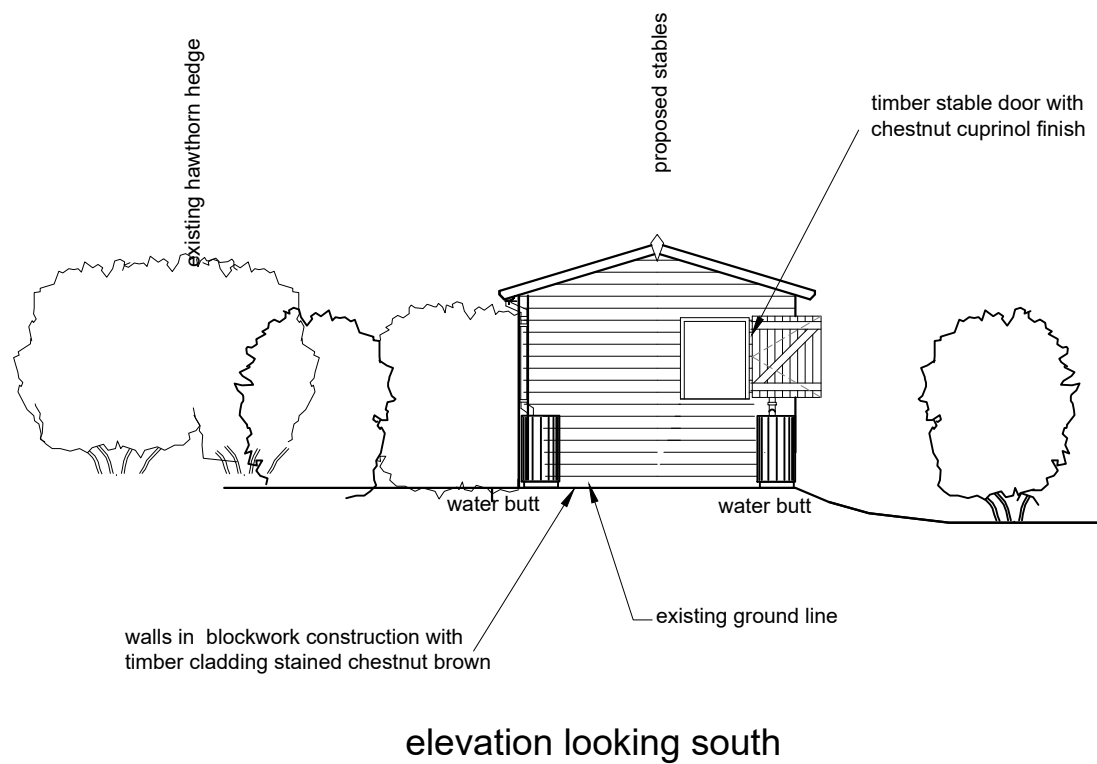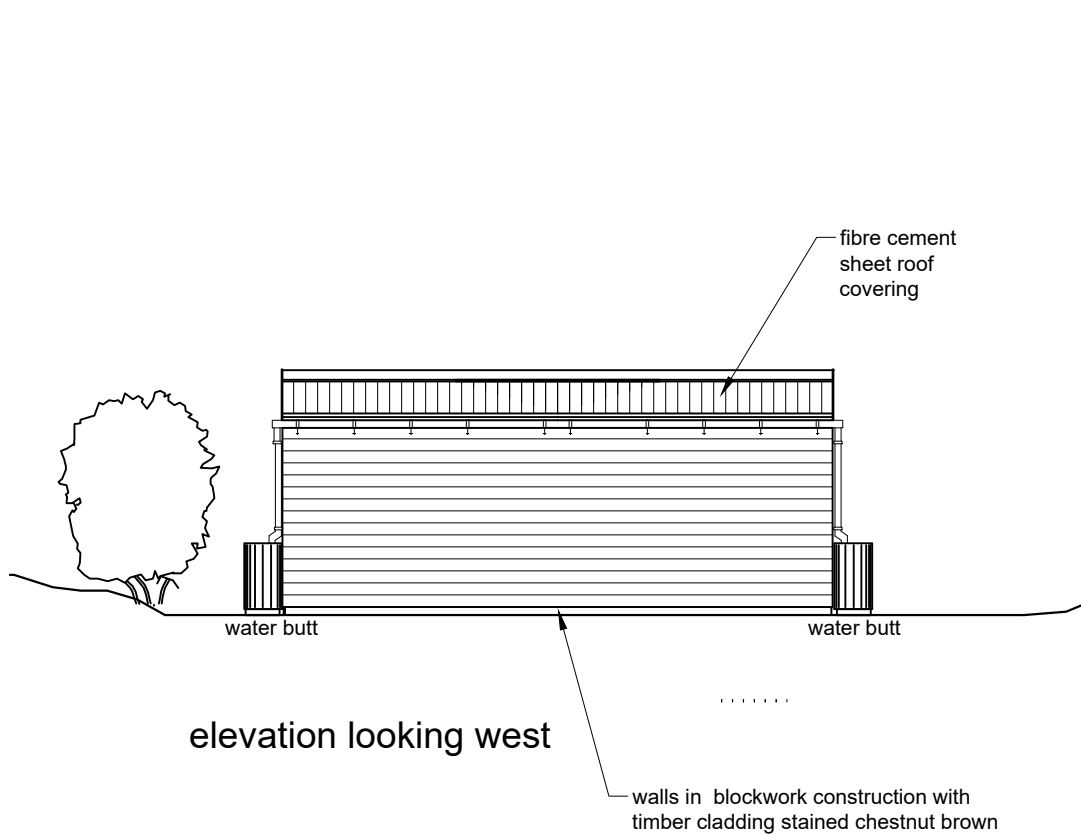

PROPOSED STABLES AND DRESSAGE ARENA TO FIELD ADJACENT HIGH LEAS, HAWSKER
 WEST & SOUTH ELEVATION, SITE PLAN AS PROPOSED SCALE 1:100, 1:500 (@ A3)

JHJ-VMV-SHT-8-rev1