



Site Plan - Land to the East of Harwood Dale Road, Harwood Dale

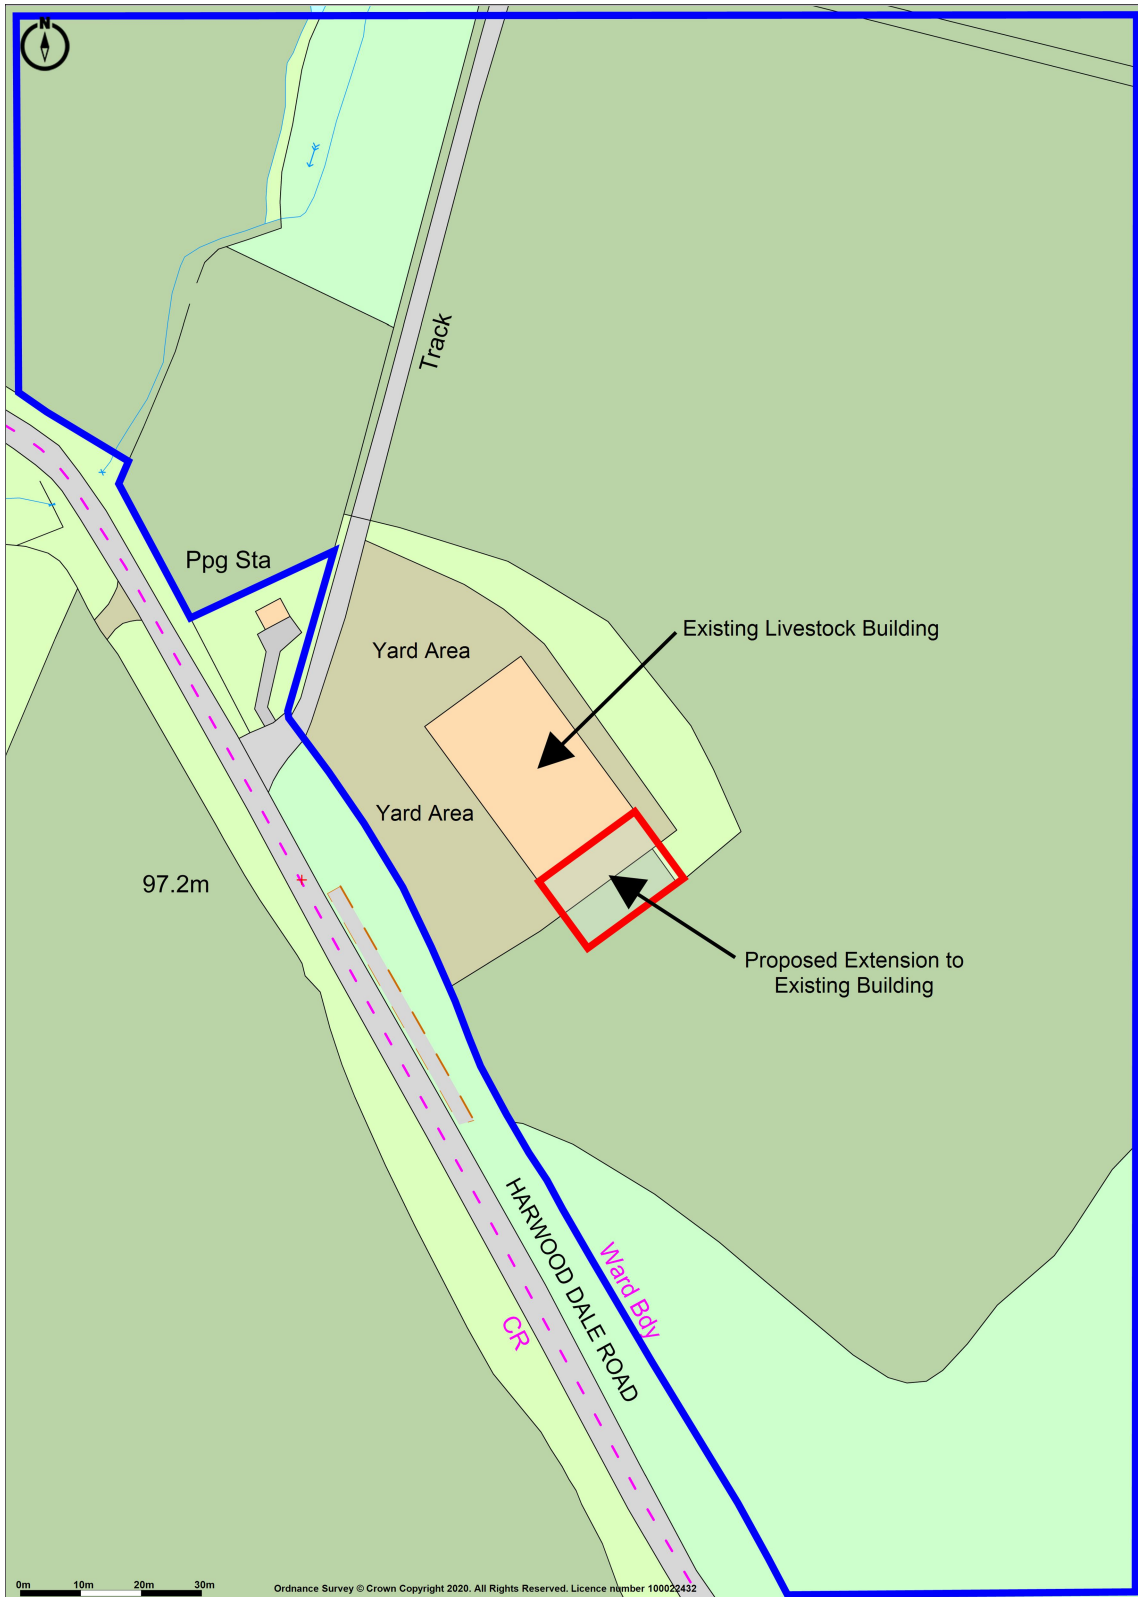

NYMNPA

21/02/2020

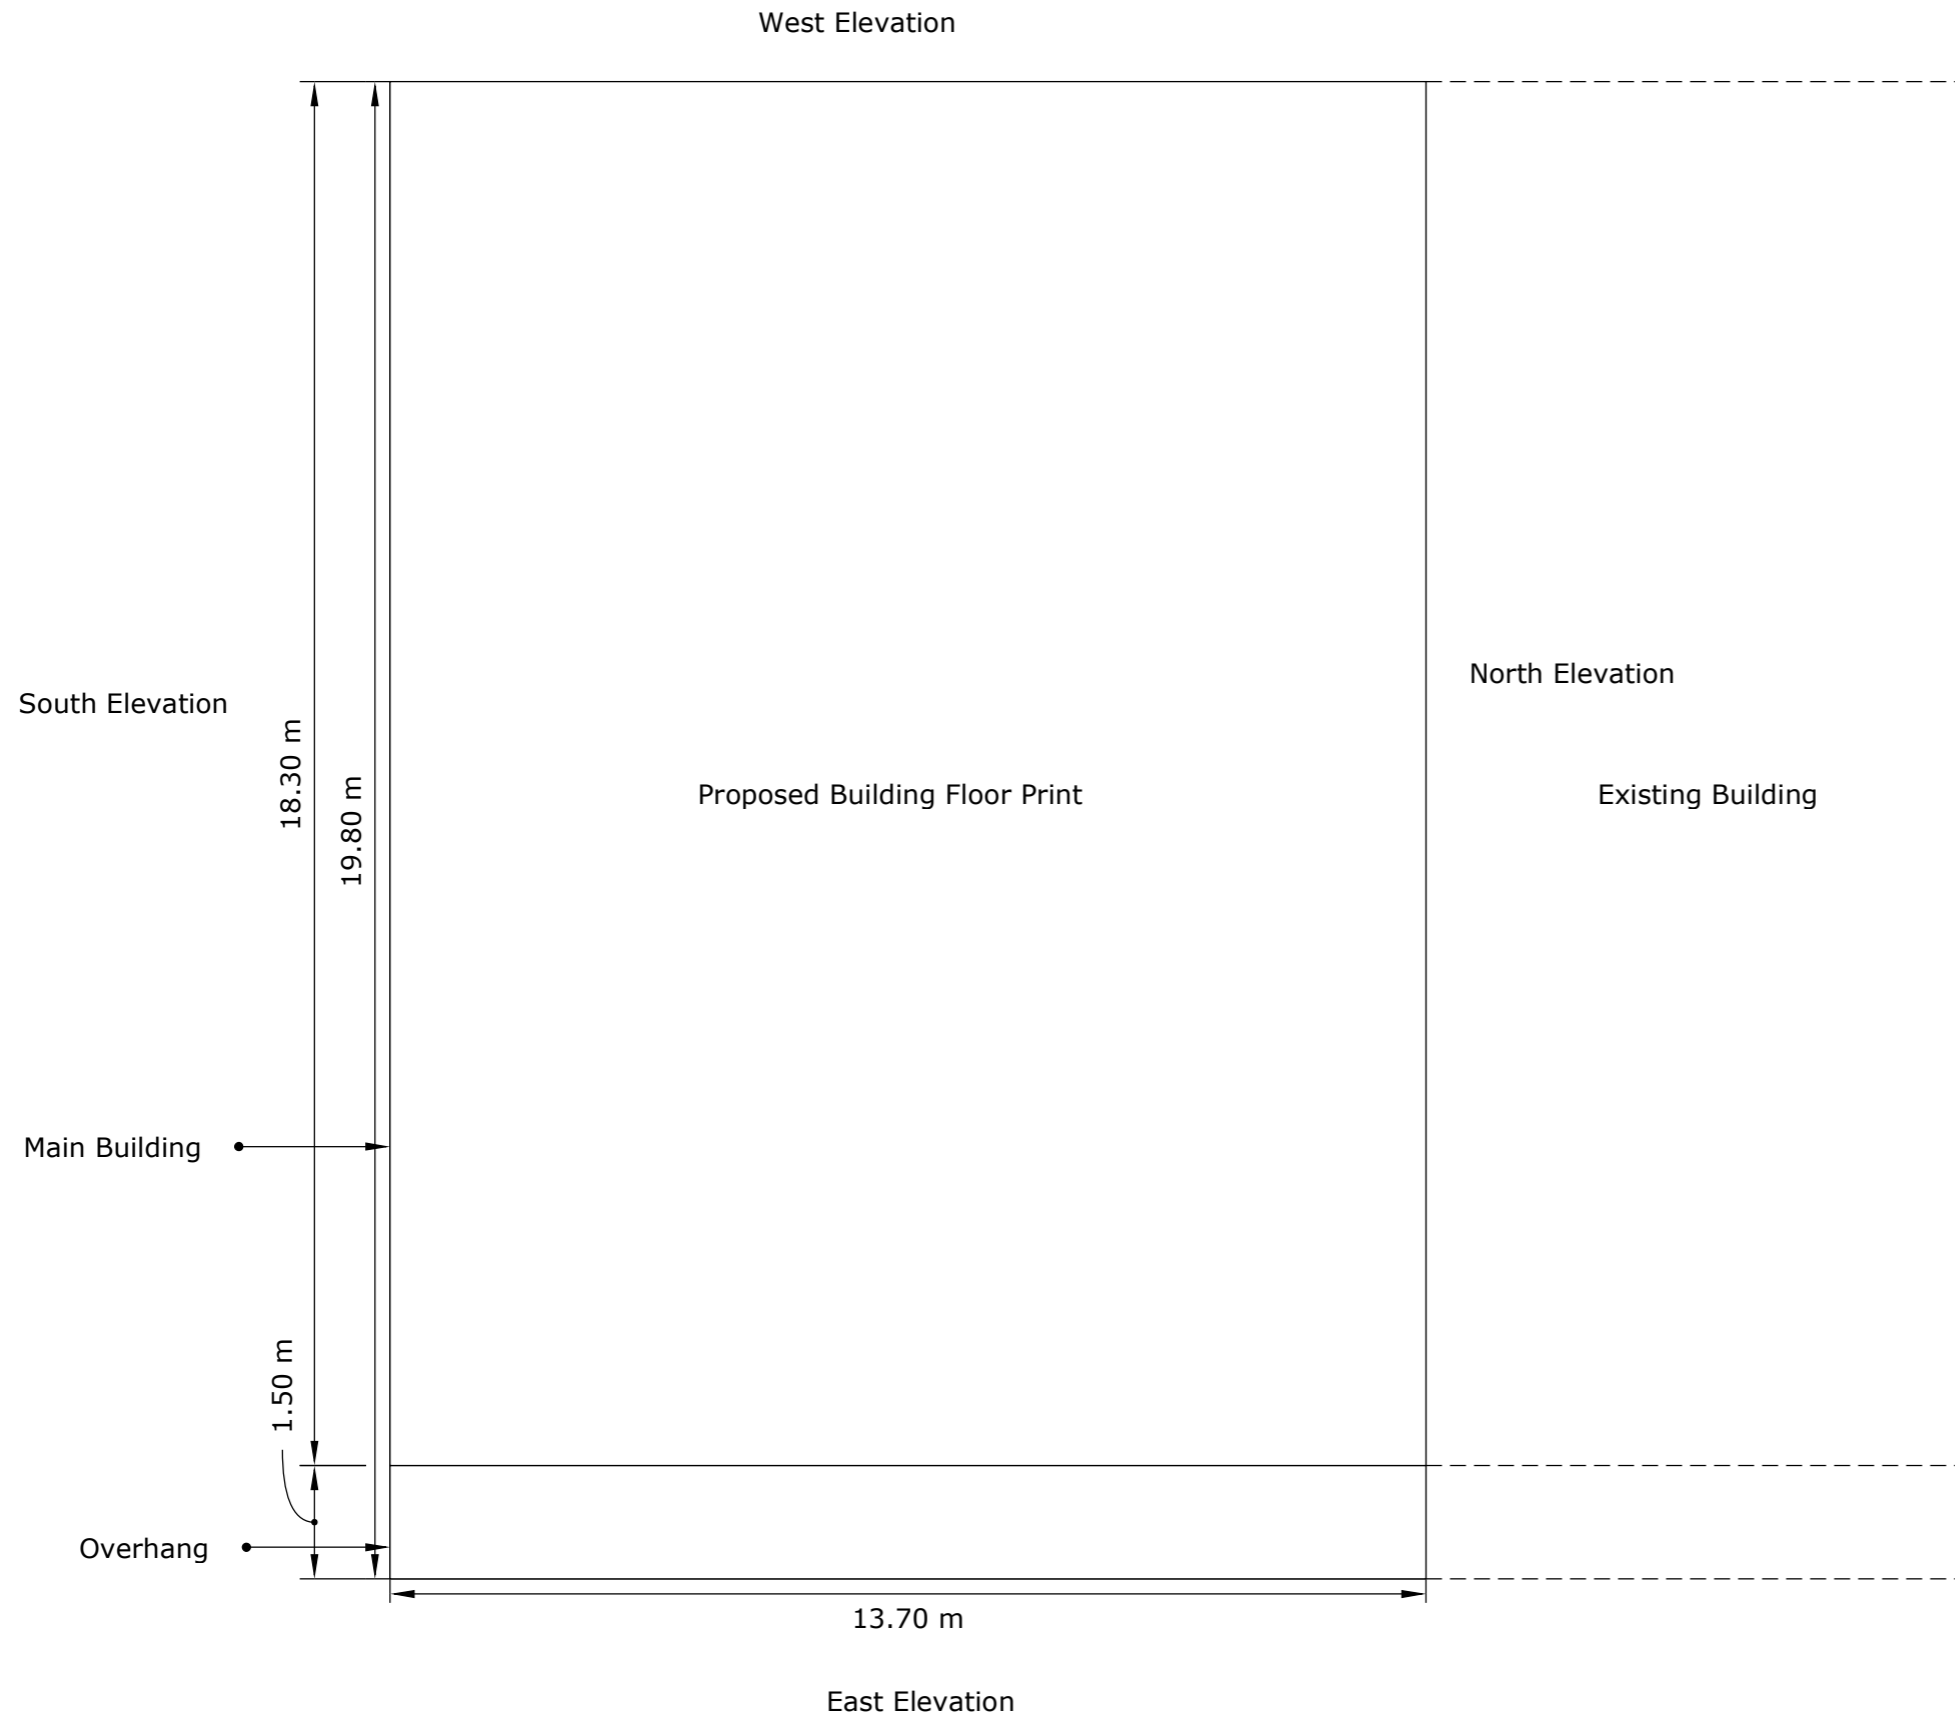

Date: February 2020


Ref: WFT/P Train Ltd

Description:


Planning Application Plans for  
Proposed building on land East  
of Harwood Dale Road

Scale: 1:100

**Cundalls**

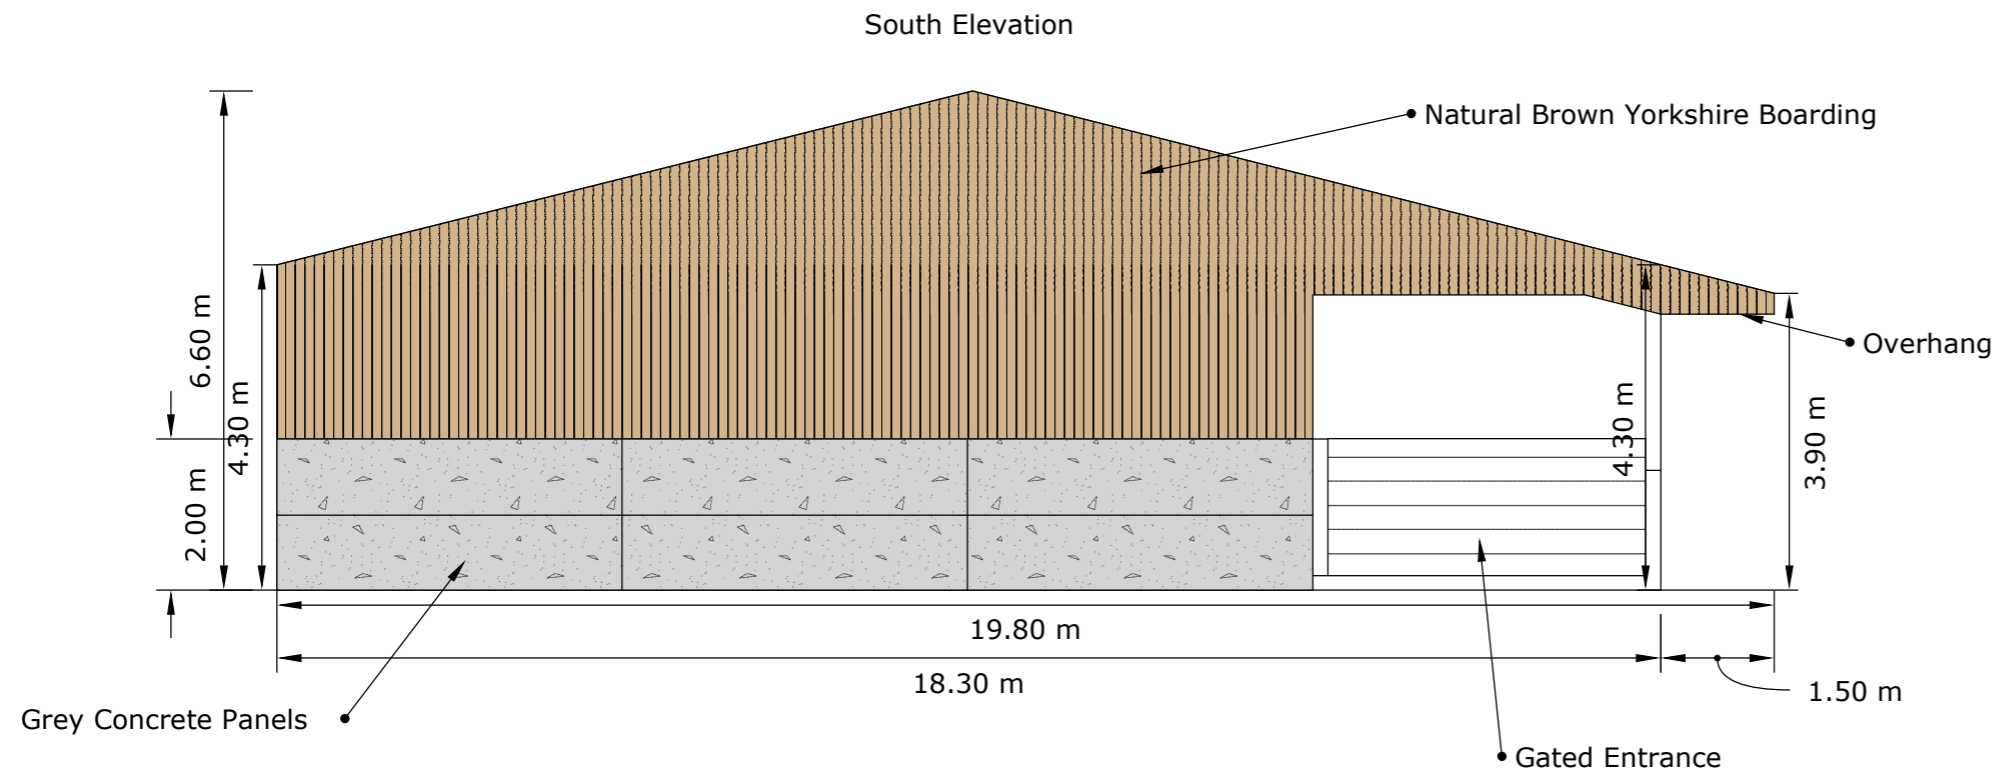

NYMNP  
21/02/2020

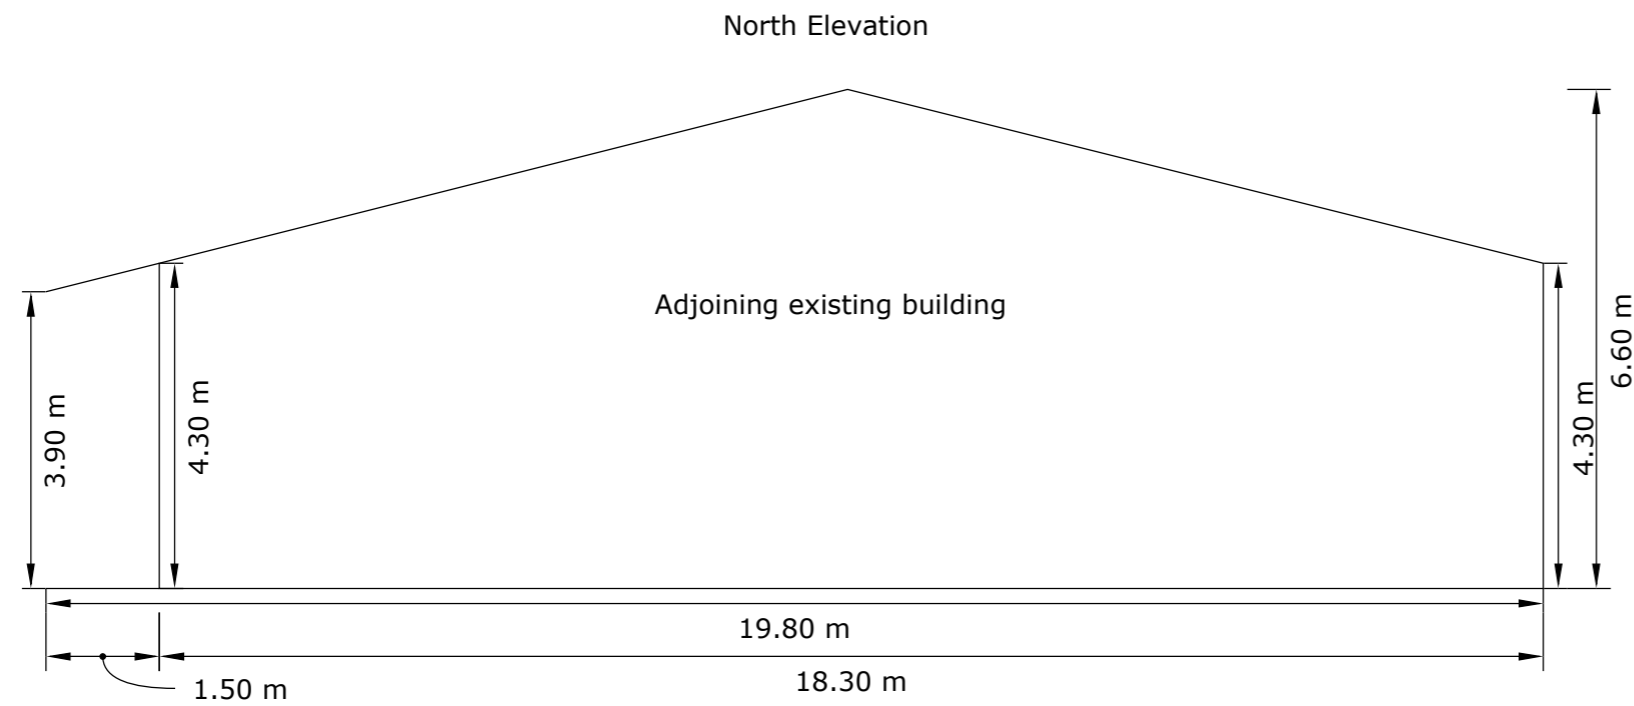

Date: February 2020


Ref: WFT/P Train Ltd

Description:


Planning Application Plans for  
Proposed building on land East  
of Harwood Dale Road

Scale: 1:100



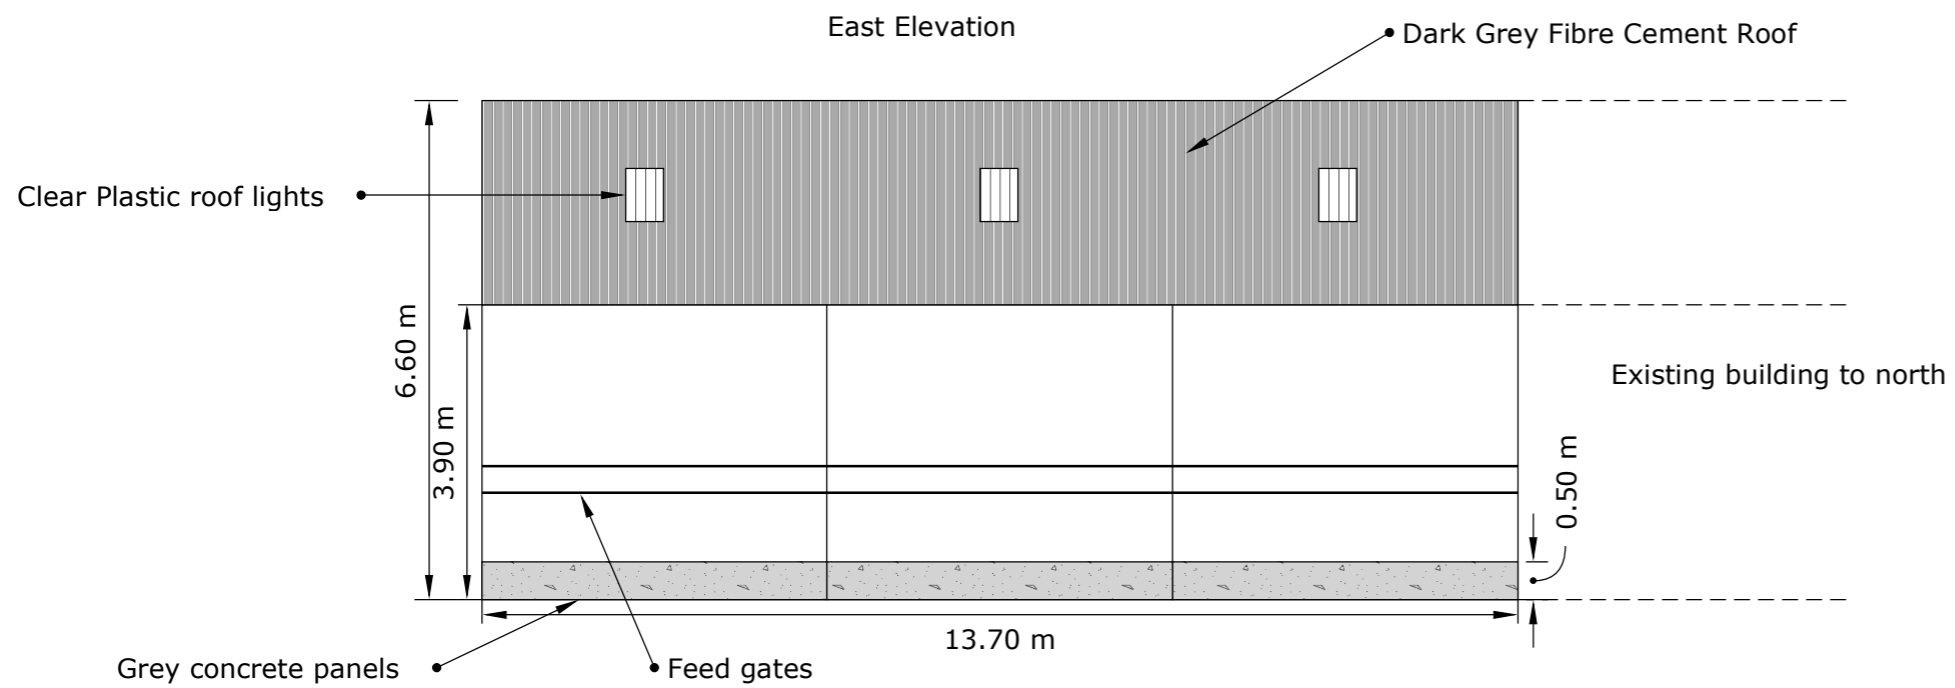

NYMNPA  
21/02/2020

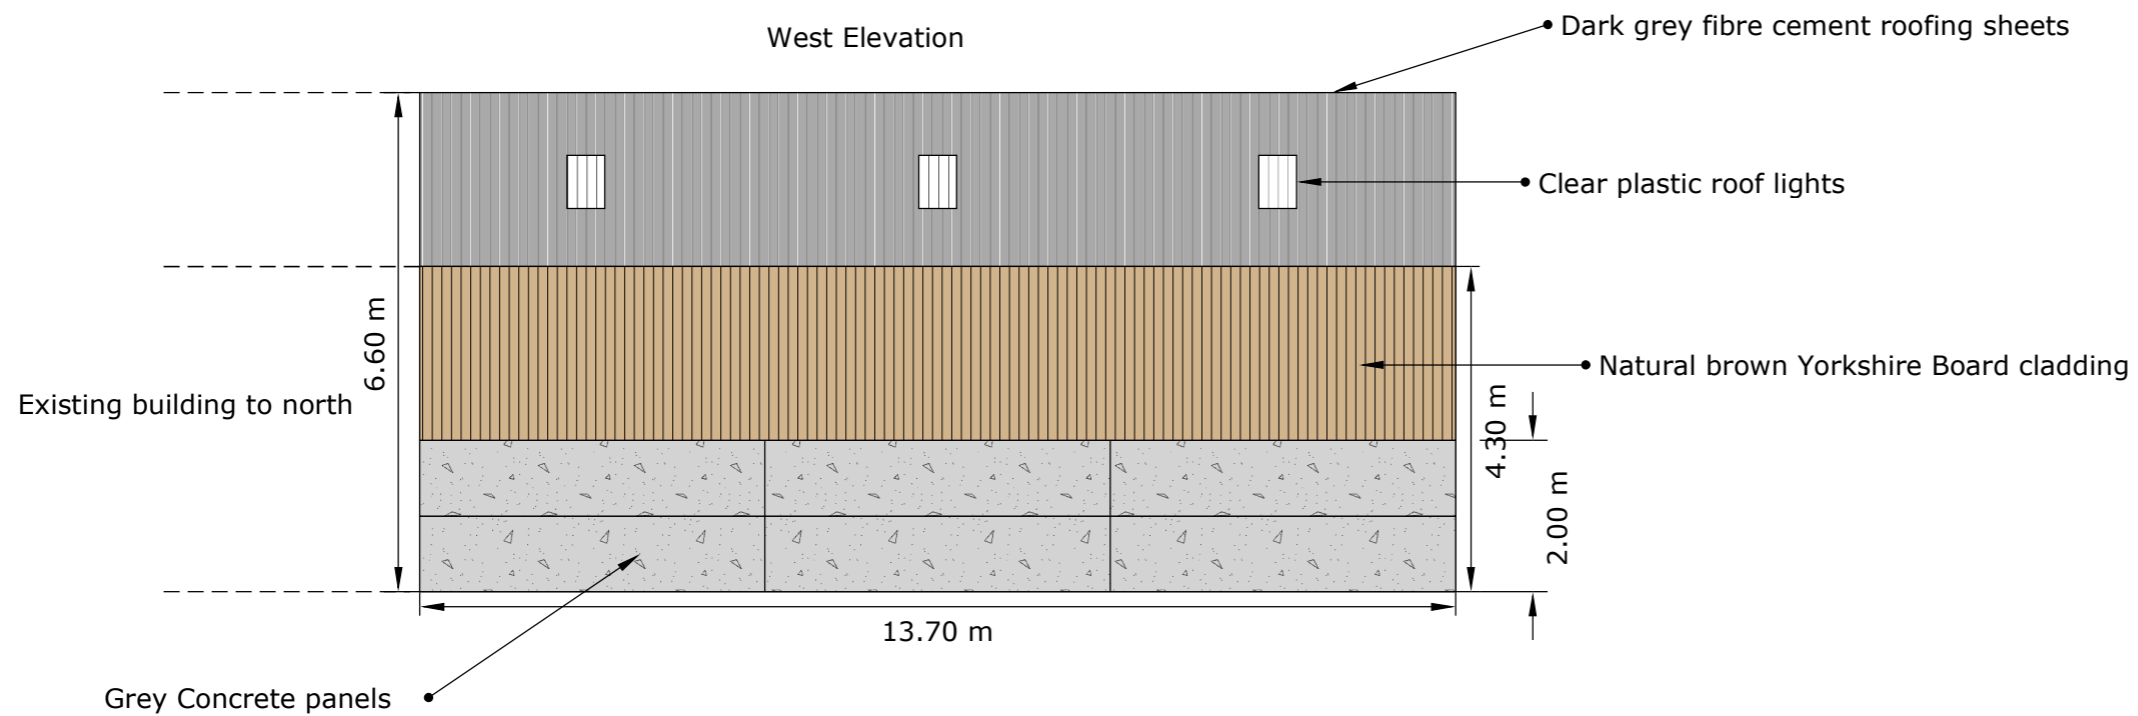

Date: February 2020

Ref: WFT/P Train Ltd

Description:

Planning Application Plans for  
Proposed building on land East  
of Harwood Dale Road

Scale: 1:100

