

---

**From:** Joel Smith  
**Sent:** 27 May 2020 10:22  
**To:** Planning  
**Cc:** David Ryan  
**Subject:** NYM/2020/0328/NM

Dear Sirs.


Further to your recent letter of 22<sup>nd</sup> May. Please find attached a revised site plan SSA 6407 P50 Rev # which highlights the areas of NMA on the consented site plan.

Best Regards

**Joel Smith** RIBA  
Director



[www.ssa-architects.co.uk](http://www.ssa-architects.co.uk)

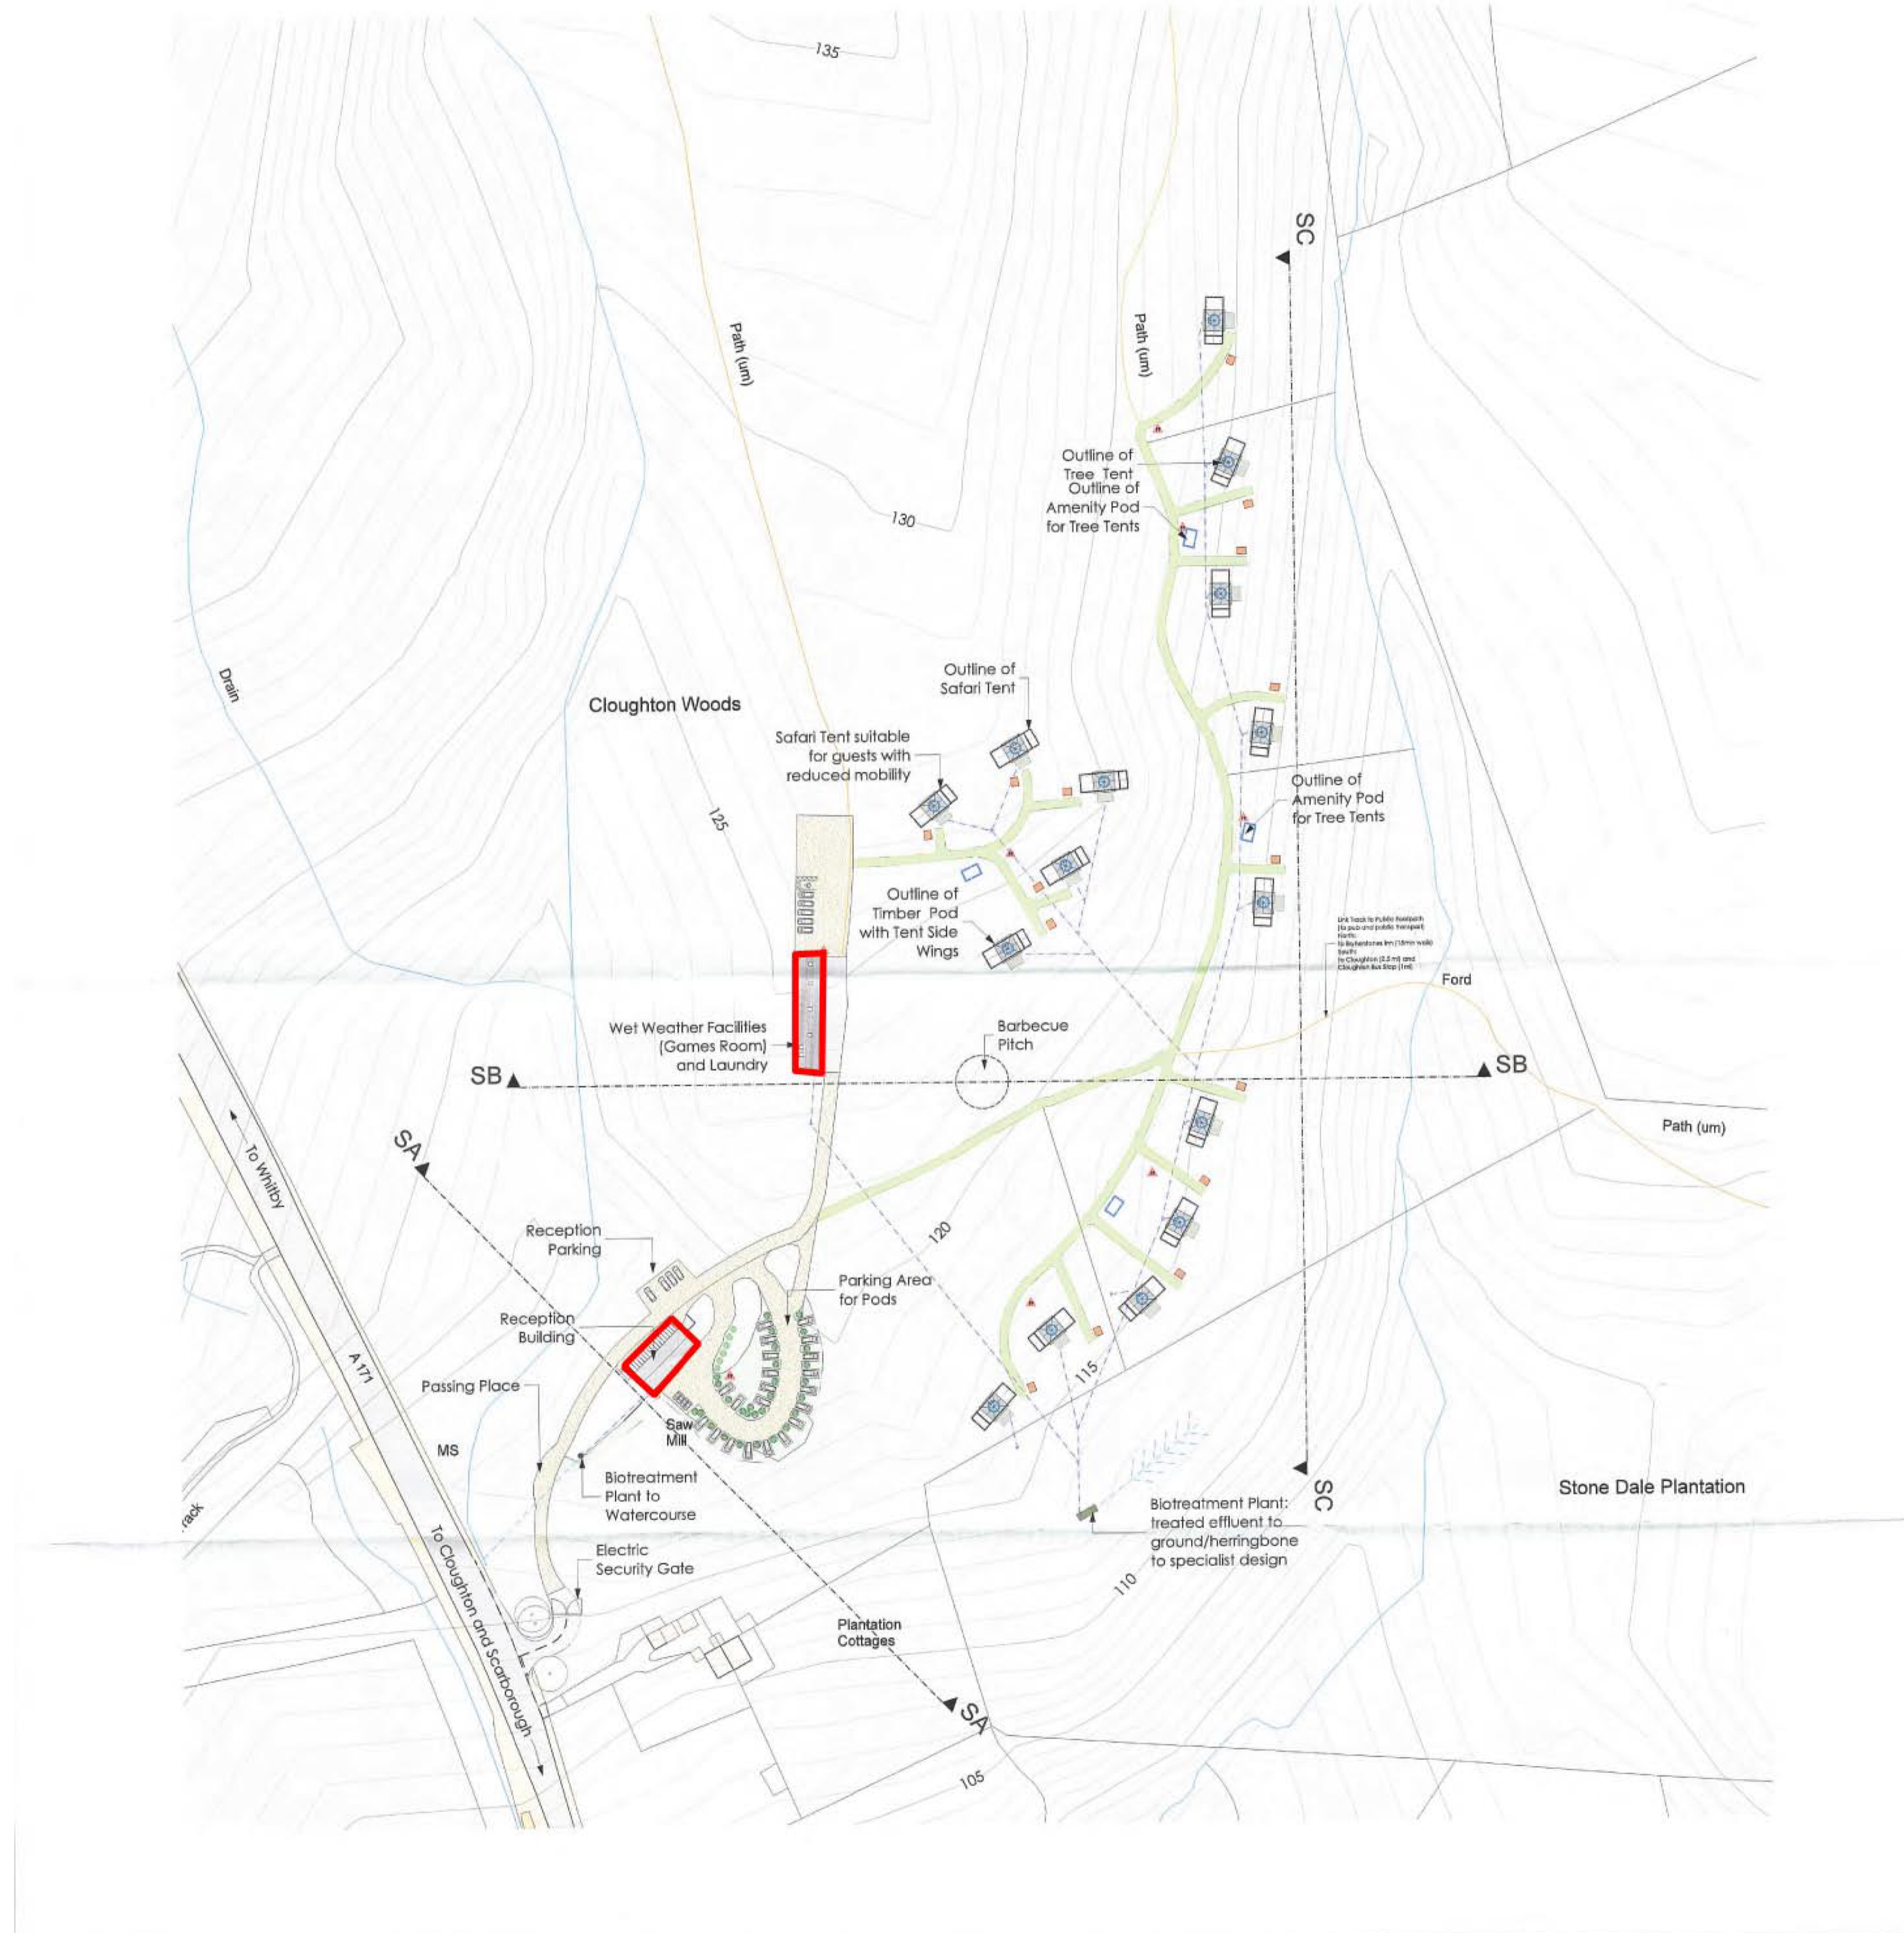

NYMNP  
27/05/2020

AMENDED

status: PLANNING

client: CLOUGHTON WOODS LODGES LTD

project: CLOUGHTON WOODS

project location: CLOUGHTON WOODS CLOUGHTON

title: NON MATERIAL AMENDMENT SITE LAYOUT

job no: 6407	diag no: P50	rev: #
--------------	--------------	--------

date: MAY 20	scale: 1:500	sheet: a1
--------------	--------------	-----------

