

- Stairs to TTJ and zip wire departure Zone
- Tree Top Junior Course Activity
- 13 Tree Top Junior Activity Number
- Zip Landing Zone
- ▨ Go Ape Treetop Adventure Course Area
- OS Buildings
- Proposed Extension to Go Ape Reception Cabin

**Go Ape - Dalby  
Proposed Container  
1:1250 Location Plan**



488000m

487900m


485500m


485600m

485700m

NYMNPA




26/05/2021

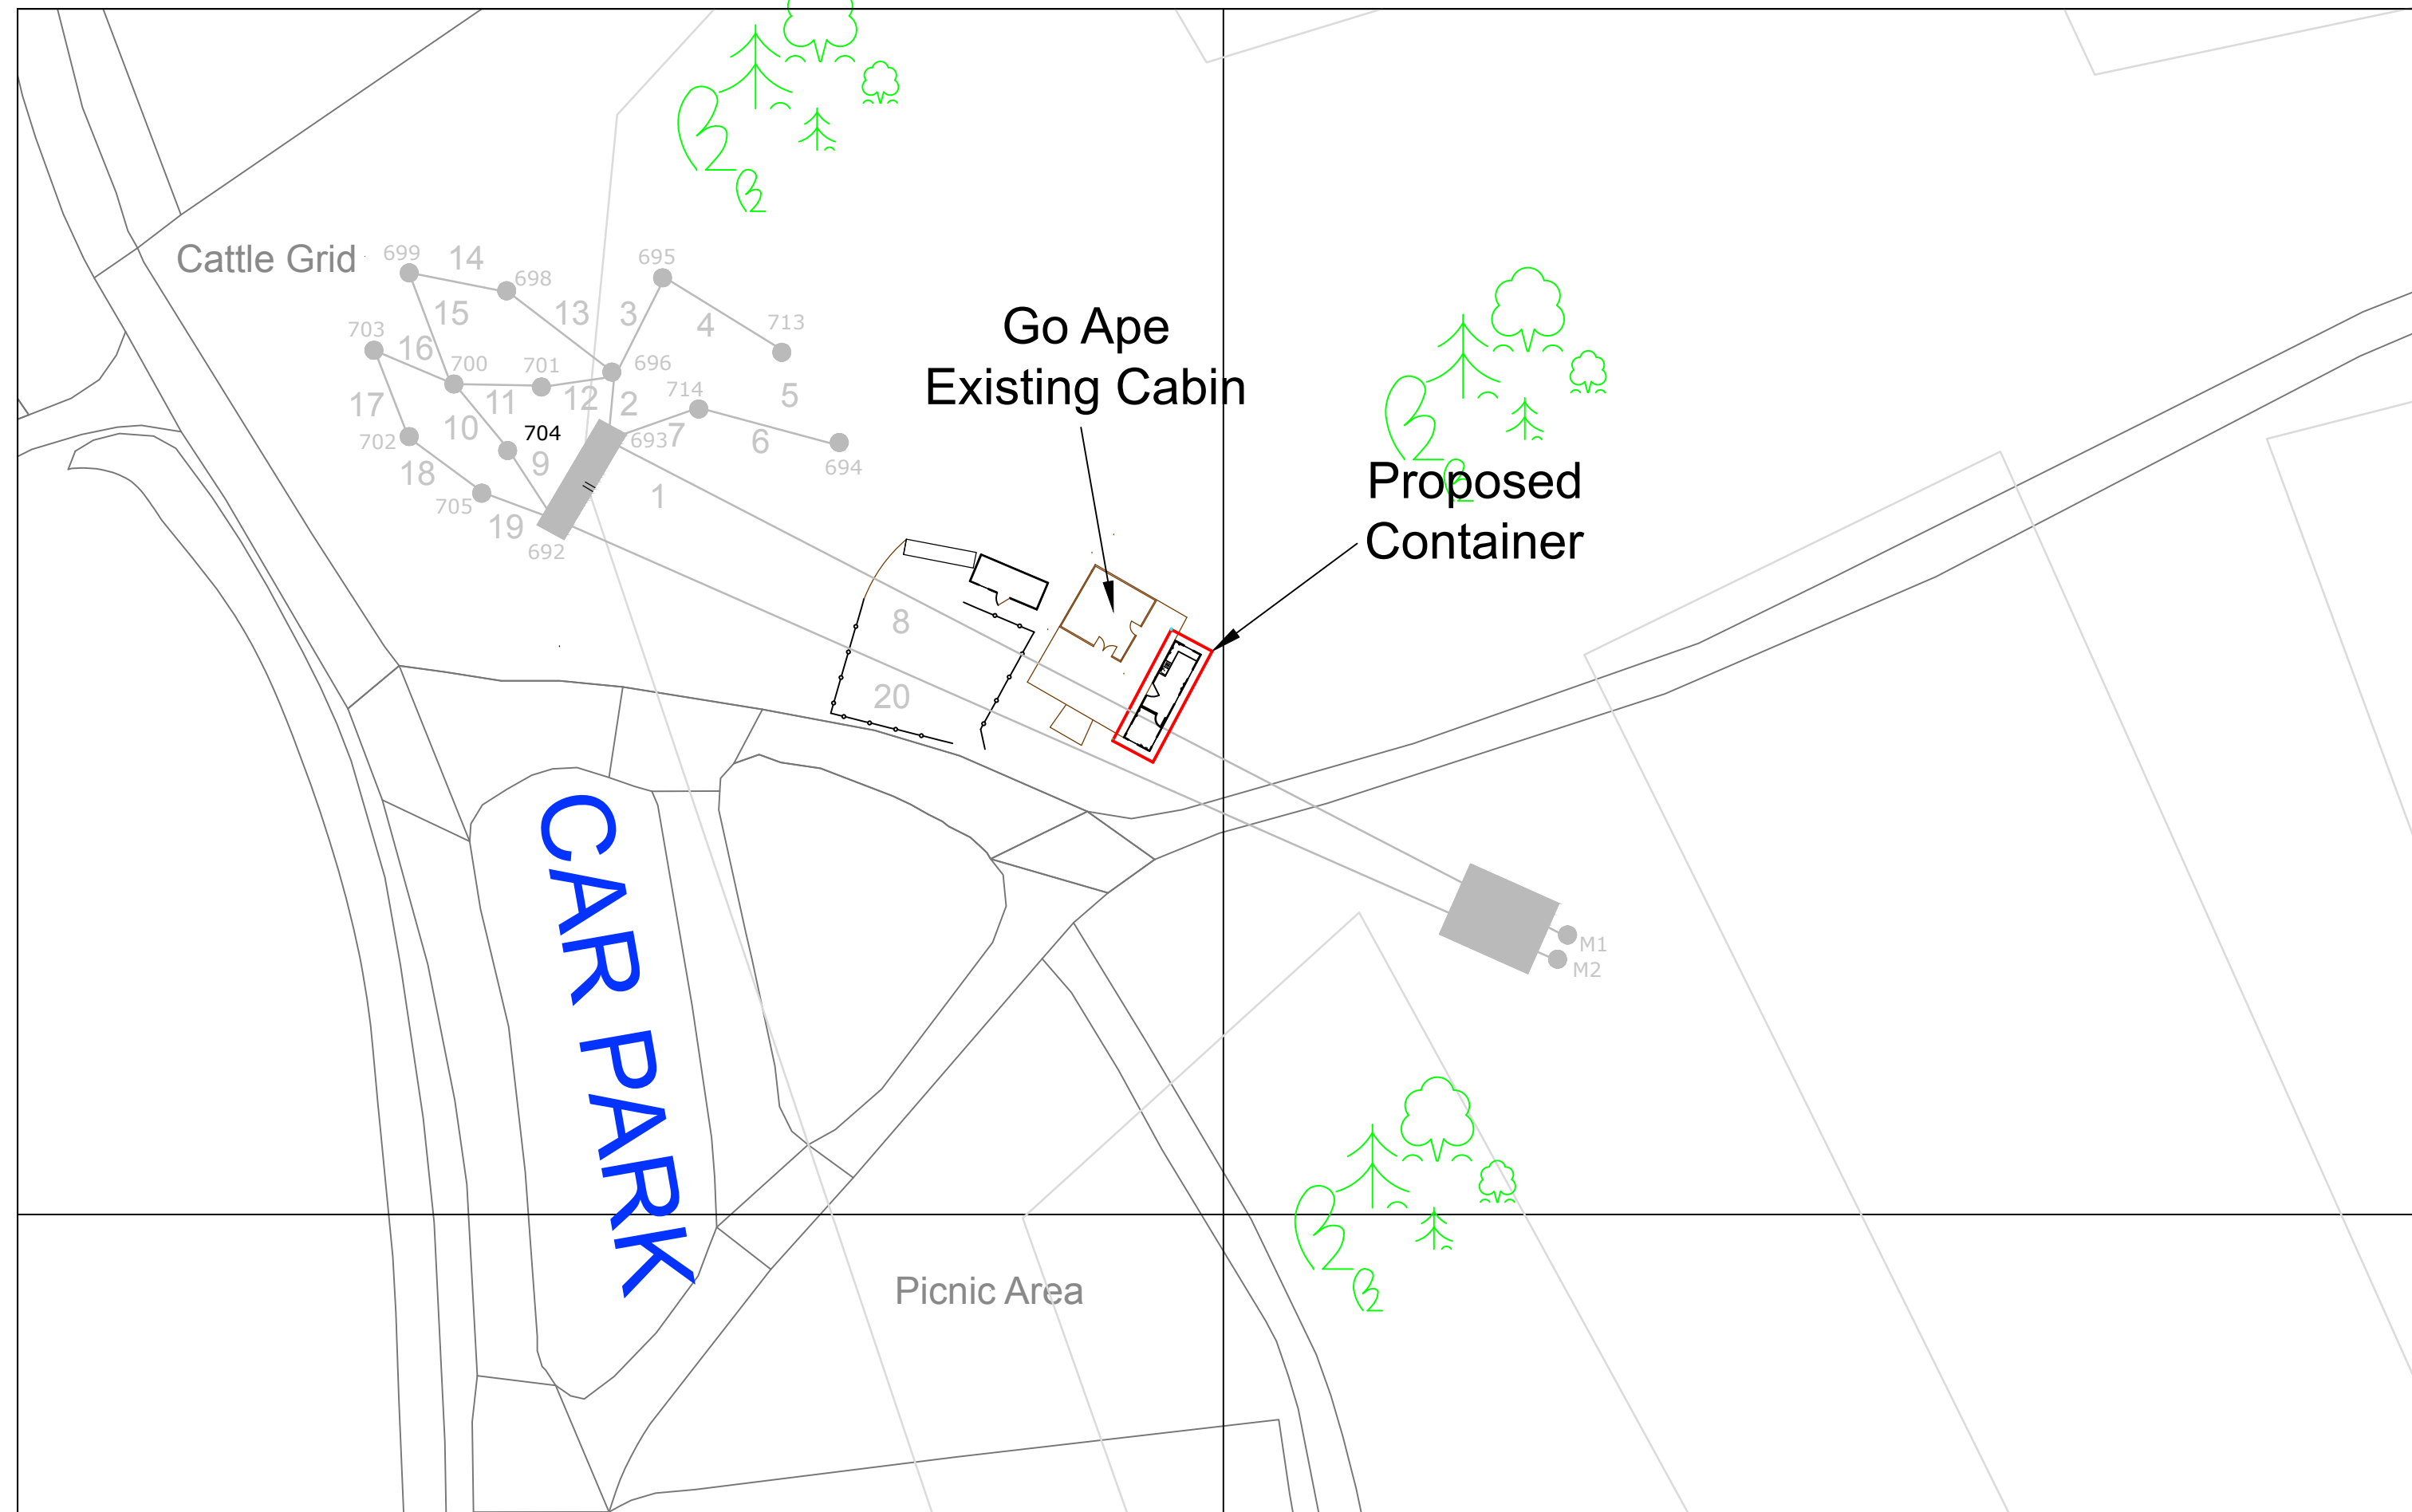

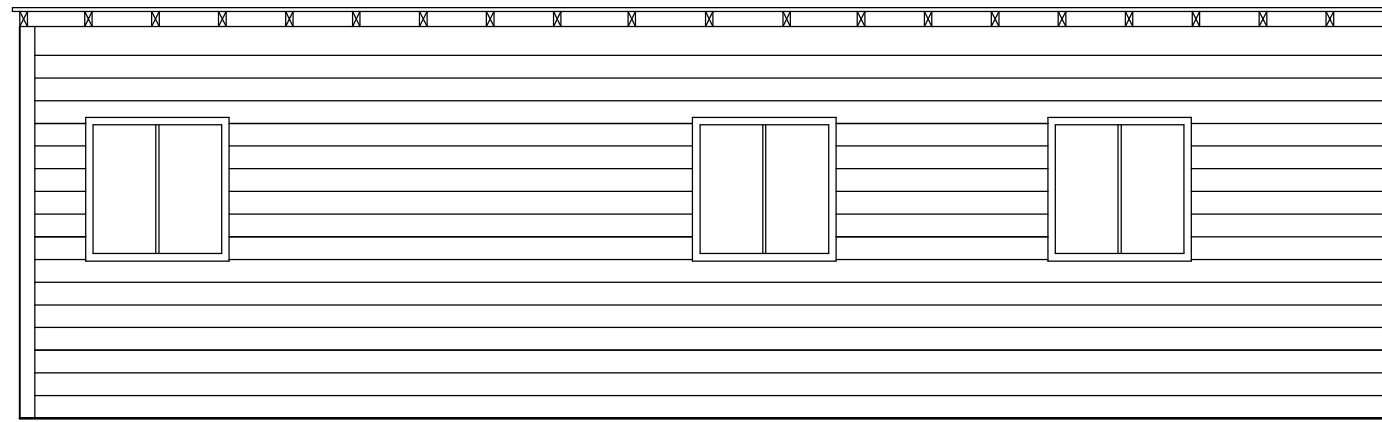


Rear Elevation

NYMNPA  
26/05/2021

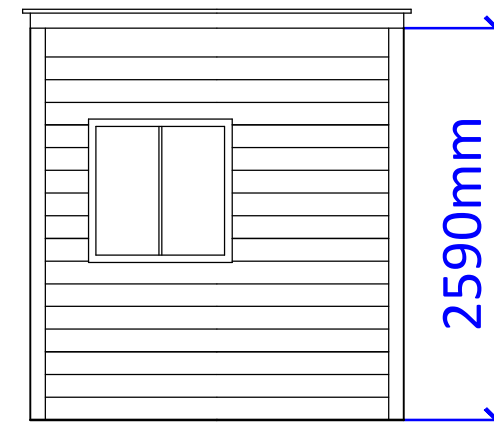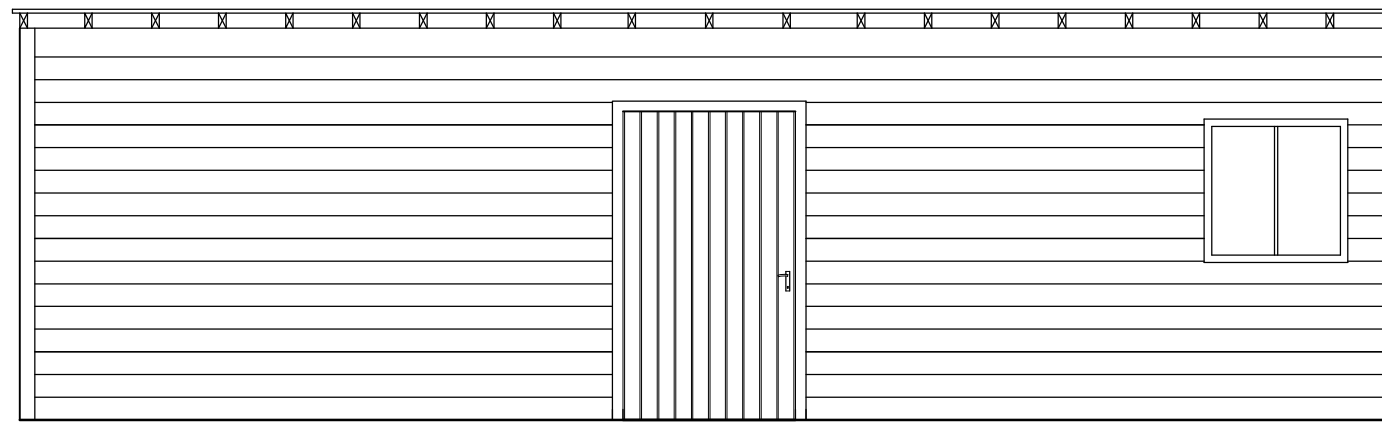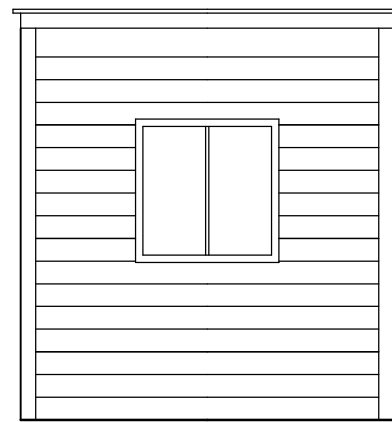

Front Elevation

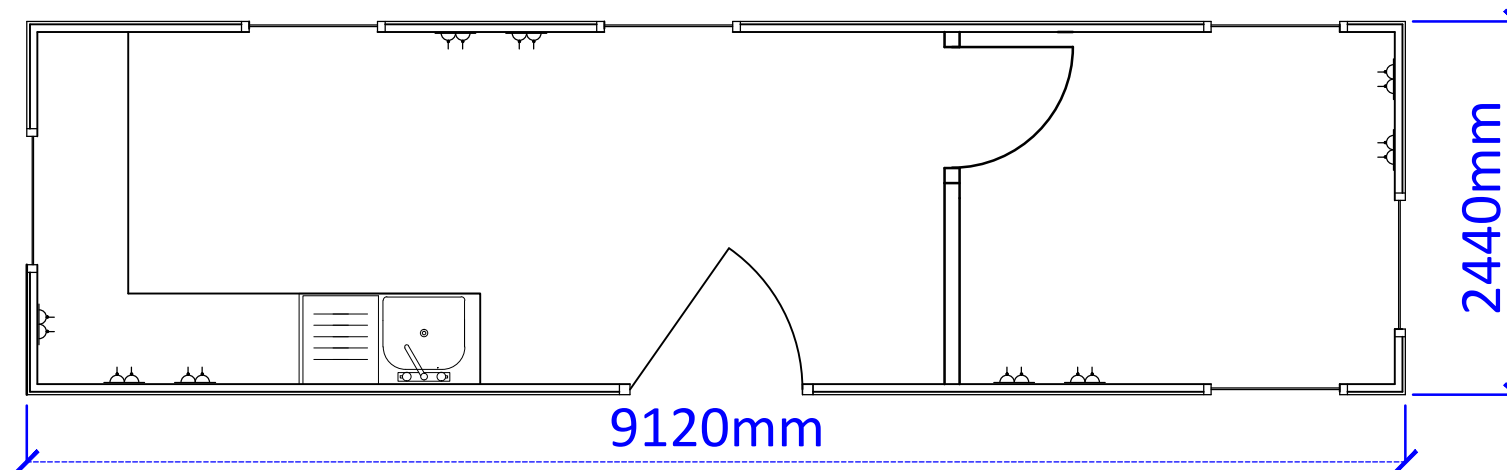

<p>PROJECT NAME AND ADDRESS</p> <p>Go Ape Dalby Forest Container Layout</p>	<p>DRAWING TITLE</p> <p><b>Floor Plan &amp; Elevations of Proposed Container</b></p>	<table border="1"> <tr> <td>DATE:</td> <td>REVISION NUMBER</td> </tr> <tr> <td>April 2016</td> <td></td> </tr> <tr> <td>SCALE:</td> <td></td> </tr> <tr> <td>1:50</td> <td></td> </tr> </table>	DATE:	REVISION NUMBER	April 2016		SCALE:		1:50		<p>SPECIFICATION:</p> <p>9120 x 2430 x 2590mm Container clad with stained larch wood</p>	
DATE:	REVISION NUMBER											
April 2016												
SCALE:												
1:50												