


WB 2



NYMNP
04/01/2022

washbecks

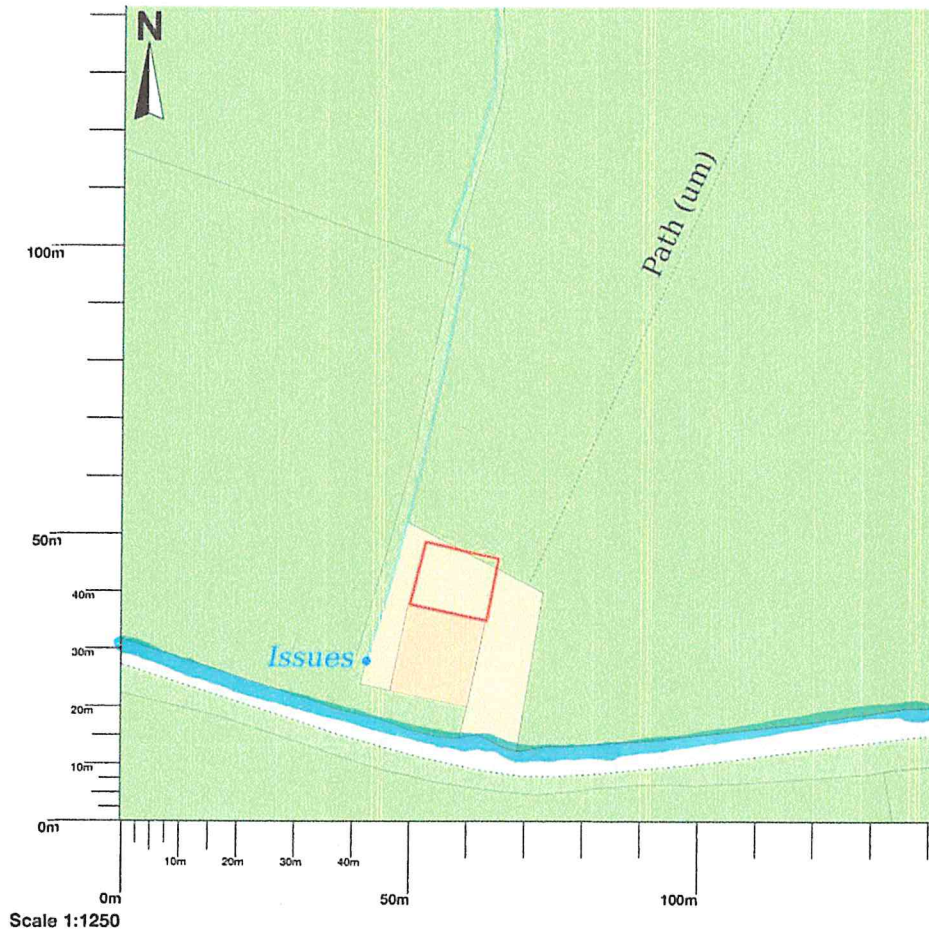

Map area bounded by: 489857,507659 489999,507801. Produced on 02 January 2022 from the OS National Geographic Database. Reproduction in whole or part is prohibited without the prior permission of Ordnance Survey. © Crown copyright 2022. Supplied by UKPlanningMaps.com a licensed OS partner (100054135). Unique plan reference: p2c/uk/732591/990837

SITE LAYOUT

SCALE 1:200


NYMNPA

04/01/2022

NORTH



WB 6

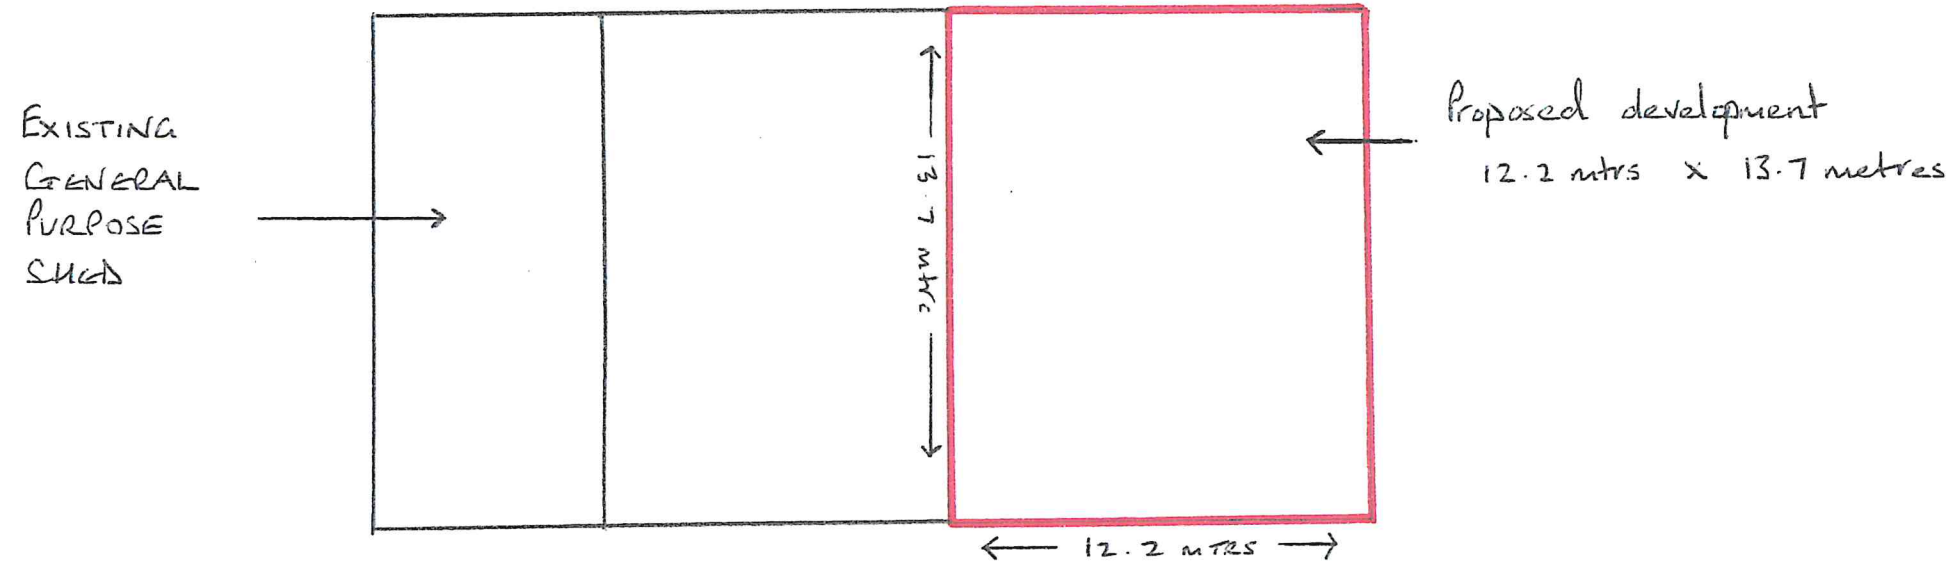


SCALE 1:100

VISIBLE END ELEVATION

NYMNPA

04/01/2022

WB5

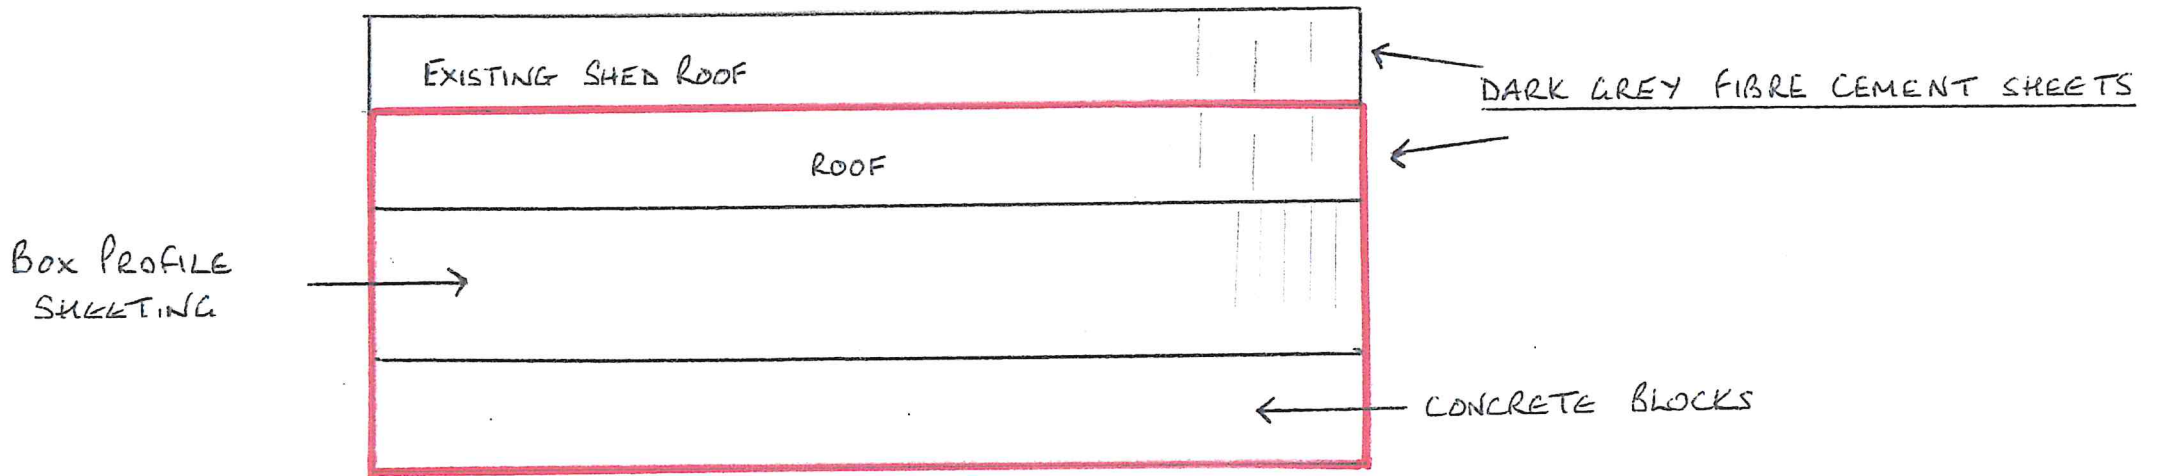


SCALE 1 : 100

FRONT ELEVATION

NYMNPA
04/01/2022

WB 3

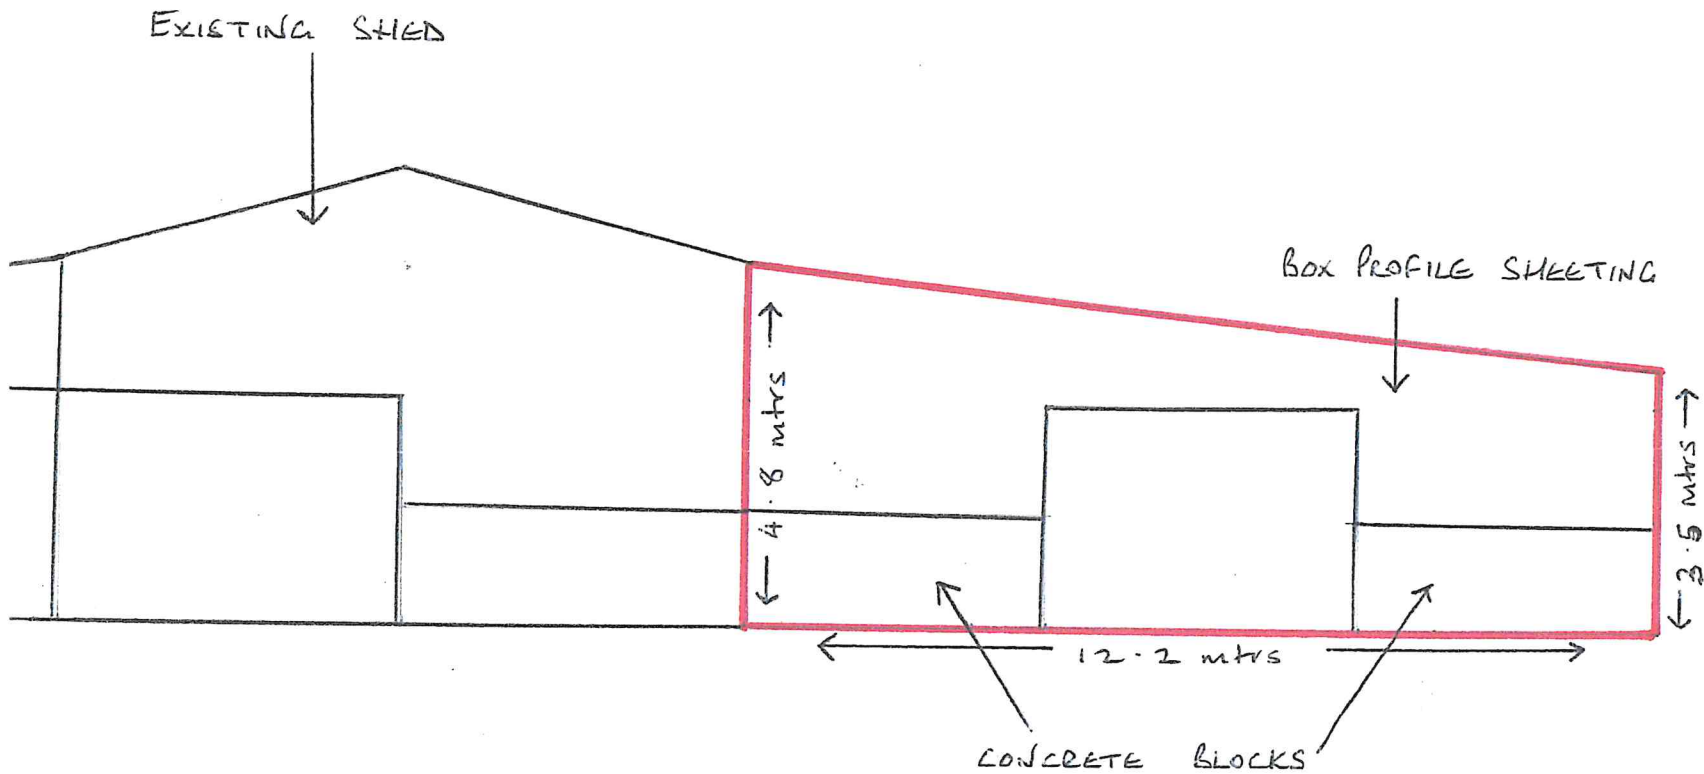

SCALE 1:100

REAR ELEVATION

NYMNPA

04/01/2022

WB 4

