



NYMNPA
25/02/2022

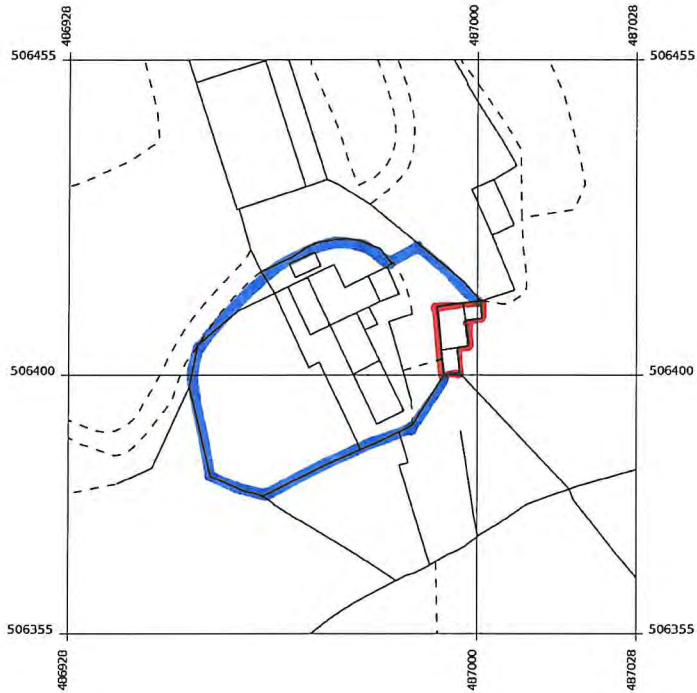

Produced 25 Feb 2022 from the Ordnance Survey MasterMap (Topography) Database and incorporating surveyed revision available at this date.

The representation of a road, track or path is no evidence of a right of way. The representation of features as lines is no evidence of a property boundary.

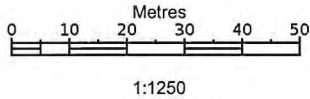


Underhill Cottage, Blue Bank, Sleights,
Whitby
YO22 5EU

Supplied by: **Stanfords 25 Feb 2022**
Licence: © Crown Copyright and
database rights 2022 OS100035409
Order Licence Reference: OI1526112
Centre coordinates: 486978 506405


UNDERHILL COTTAGE - 'OUTBUILDING'
BLUEBANK, SLEIGHTS, WHITBY

NYMNP

21/02/2022

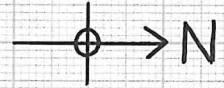

PLAN VIEW

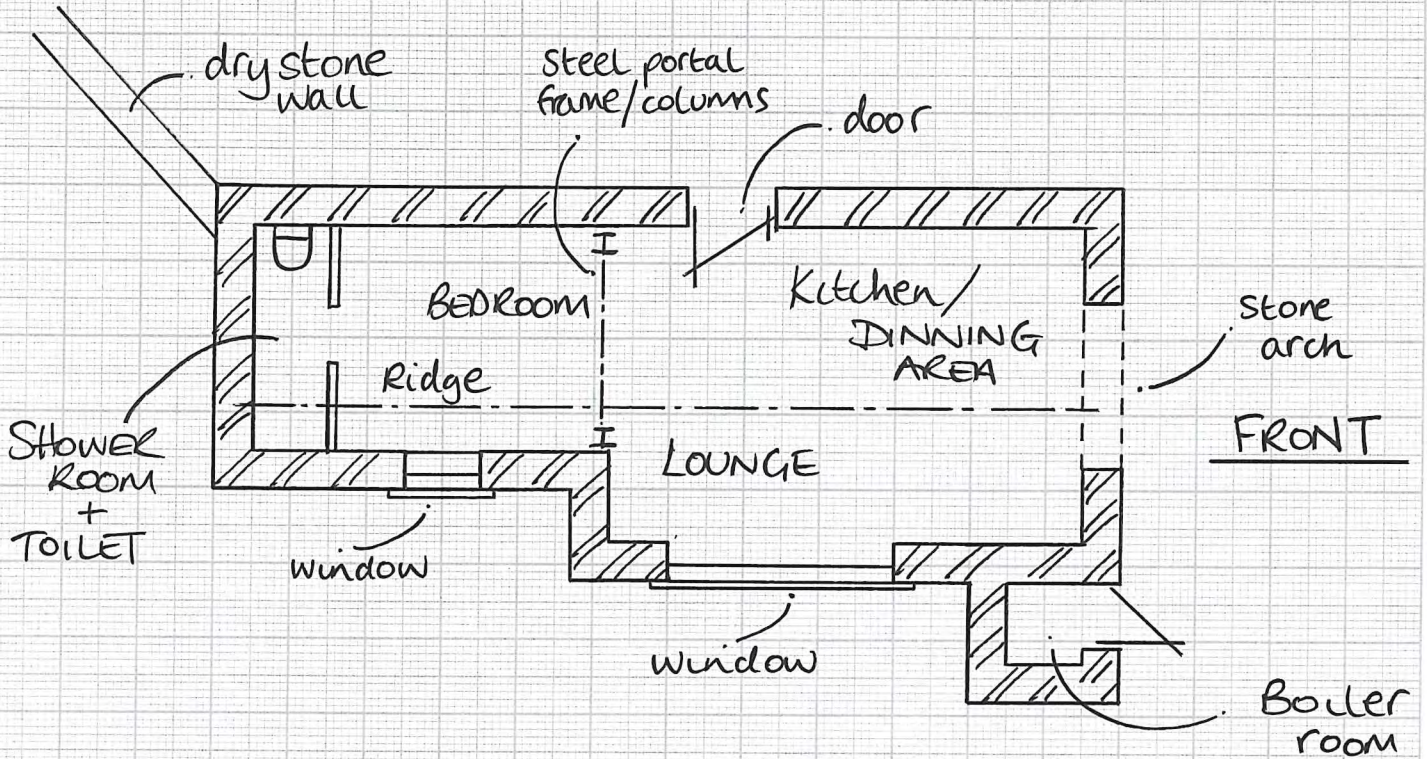


DRAWN: A. HODGSON
SCALE: 1:100
DATE: 18/02/22

UNDERHILL COTTAGE 'OUTBUILDING'



BLUEBANK, SLEIGHTS. WHITBY

NYMNP

21/02/2022

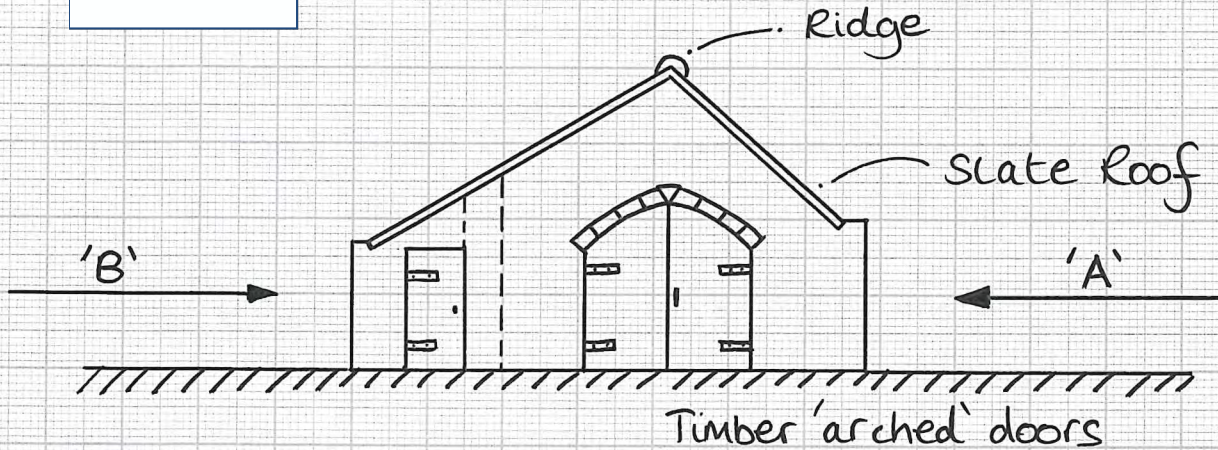

FRONT ELEVATION

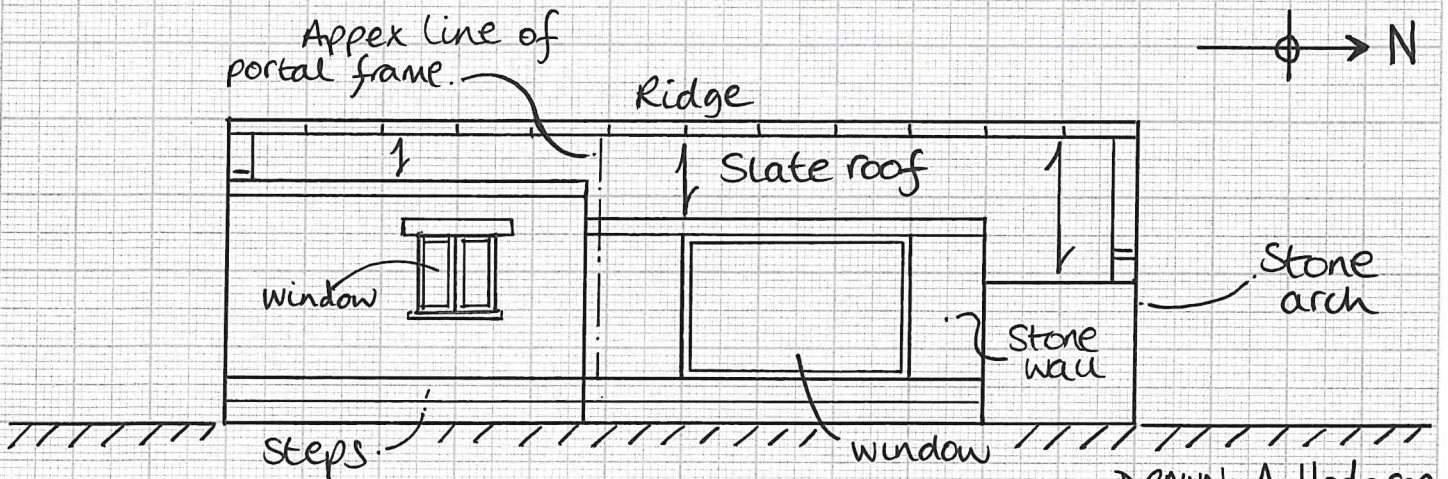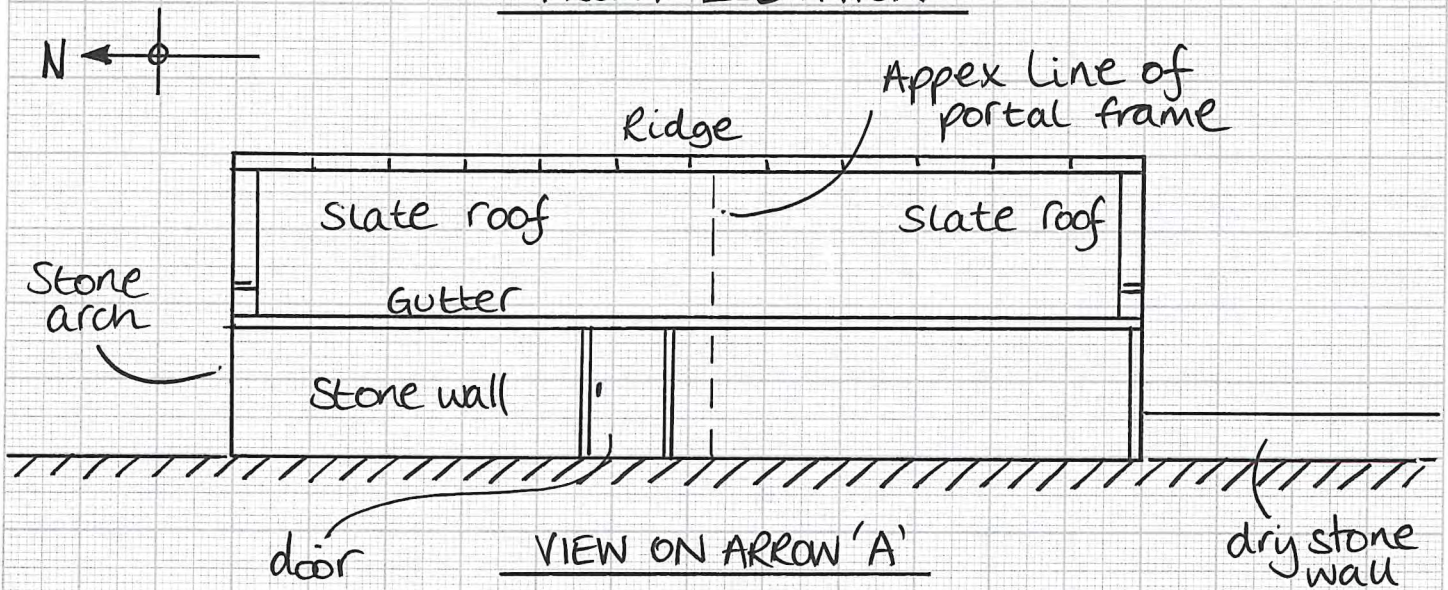

DRAWN: A. Hodgson
SCALE: 1:100
DATE: 18/02/22