

© Crown copyright and database rights 2016 Ordnance Survey 100048957.
 The representation of road, track or path is no evidence of a boundary or right of way. The representation of features as lines is no evidence of a property boundary.

200m
 Scale 1:5000




Supplied by: www.ukmapcentre.com
 Serial No:102670
 Centre Coordinates:496596.495836
 Production Date: 31/10/2016 09:16:09


NYMNP
03/08/2023



south elevation

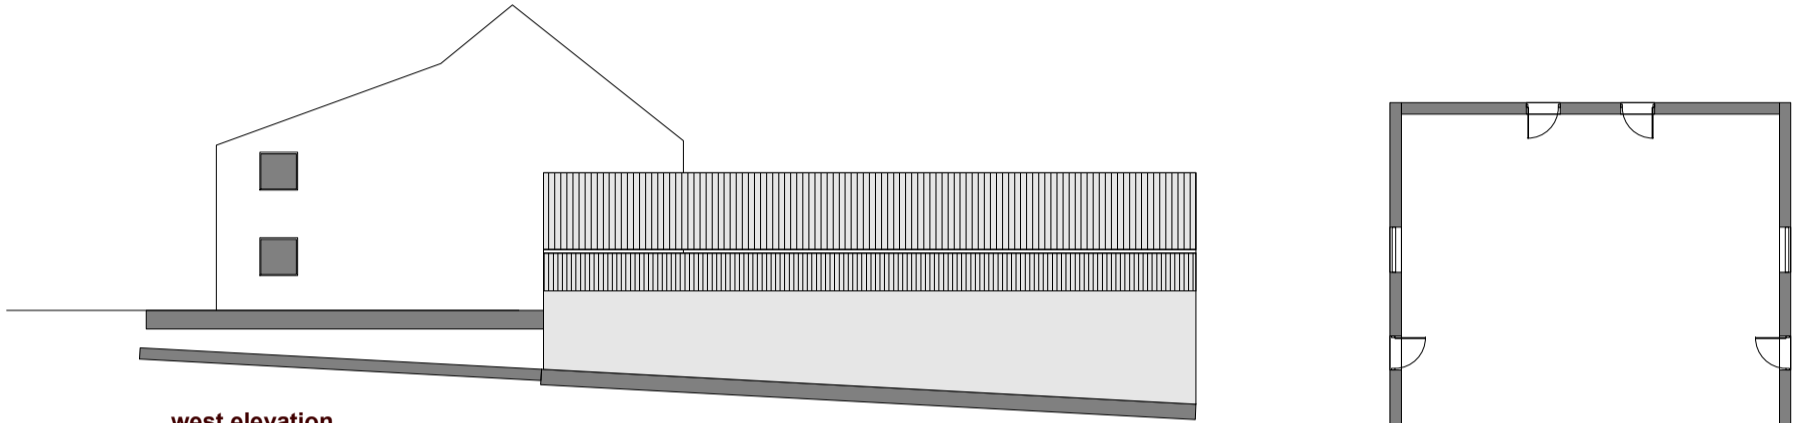


west elevation

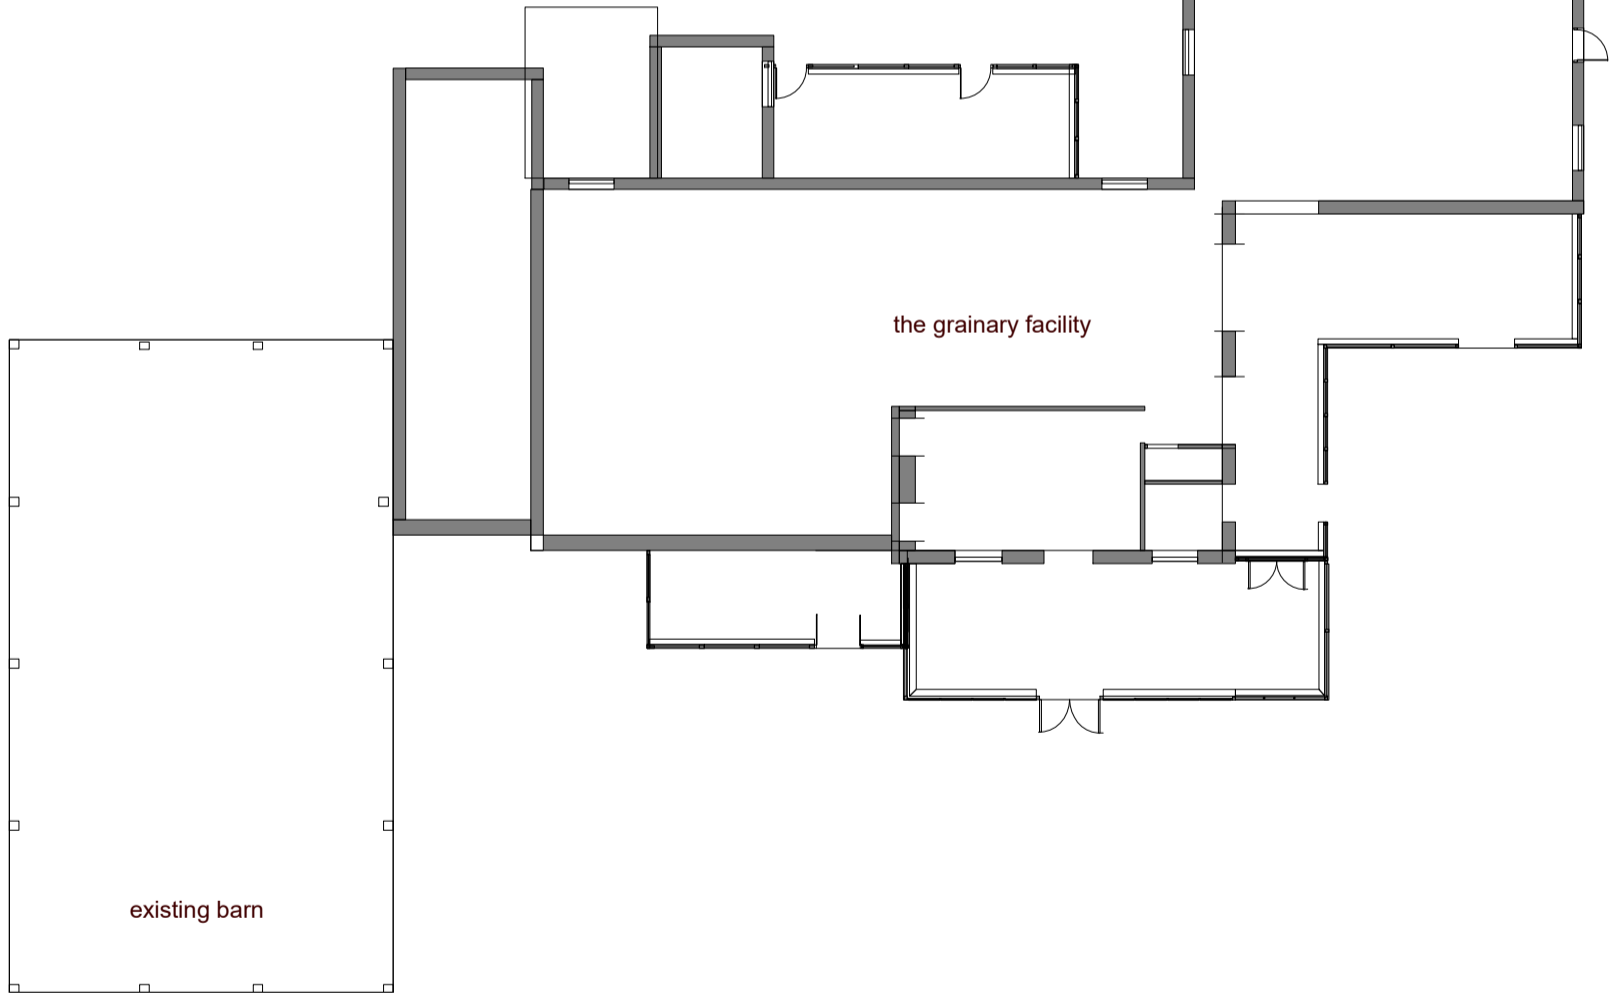


floor layout



NYMNPA
03/08/2023

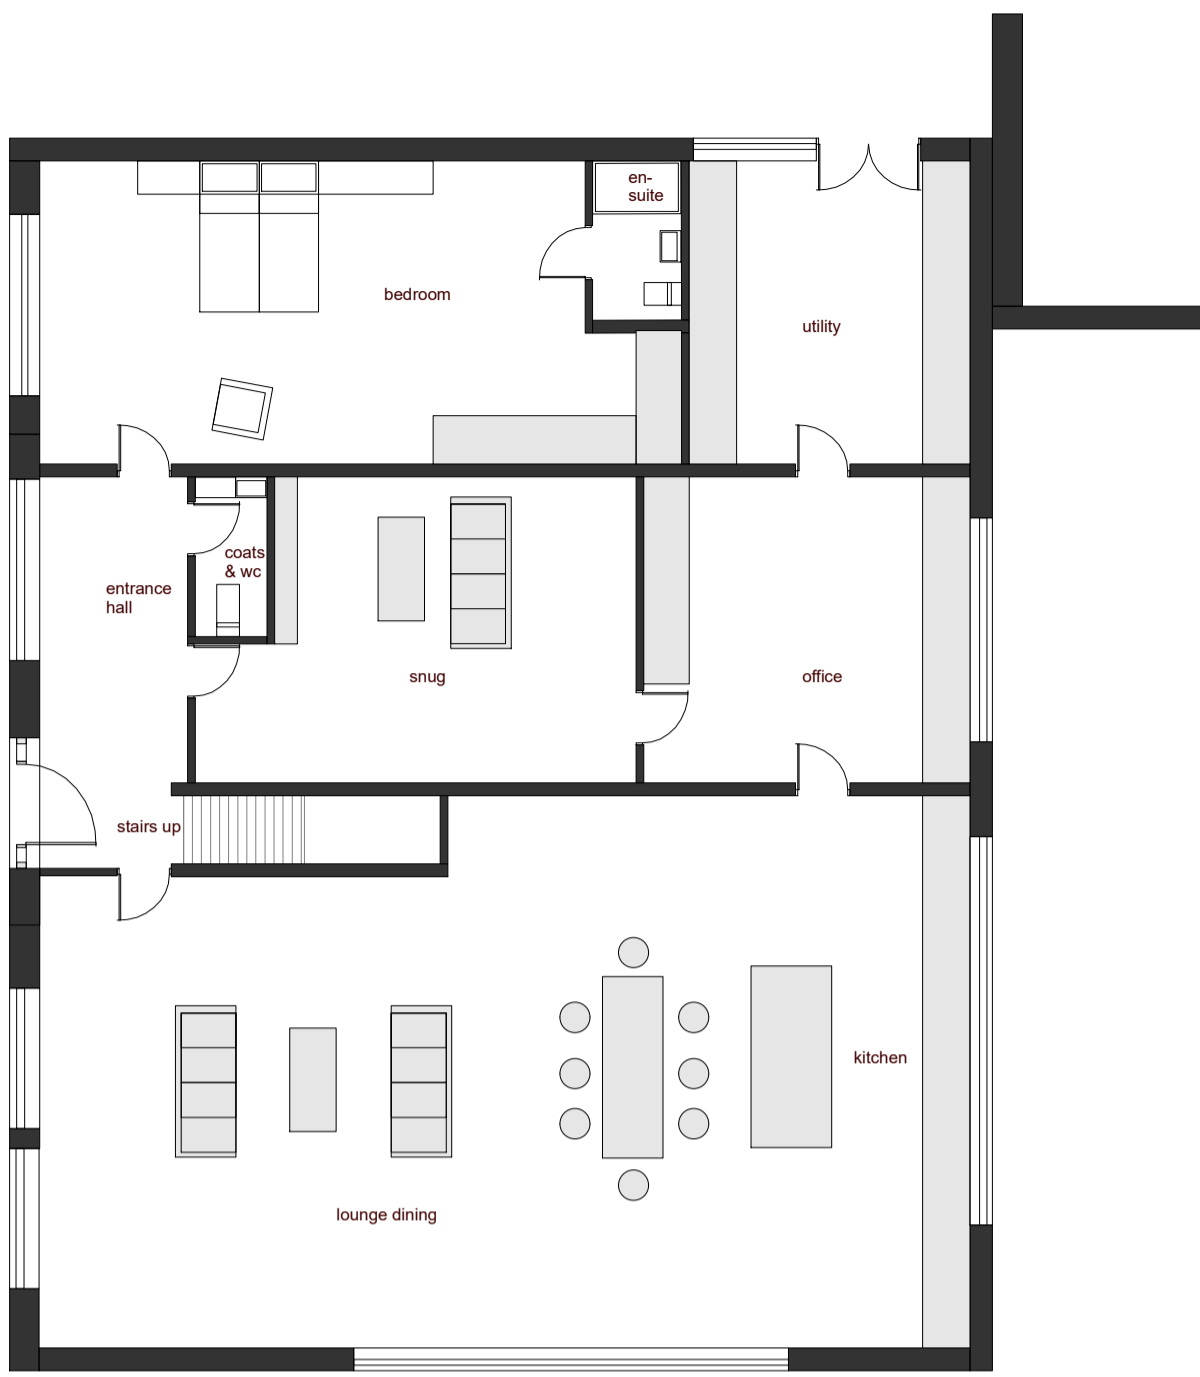

ground floor layout

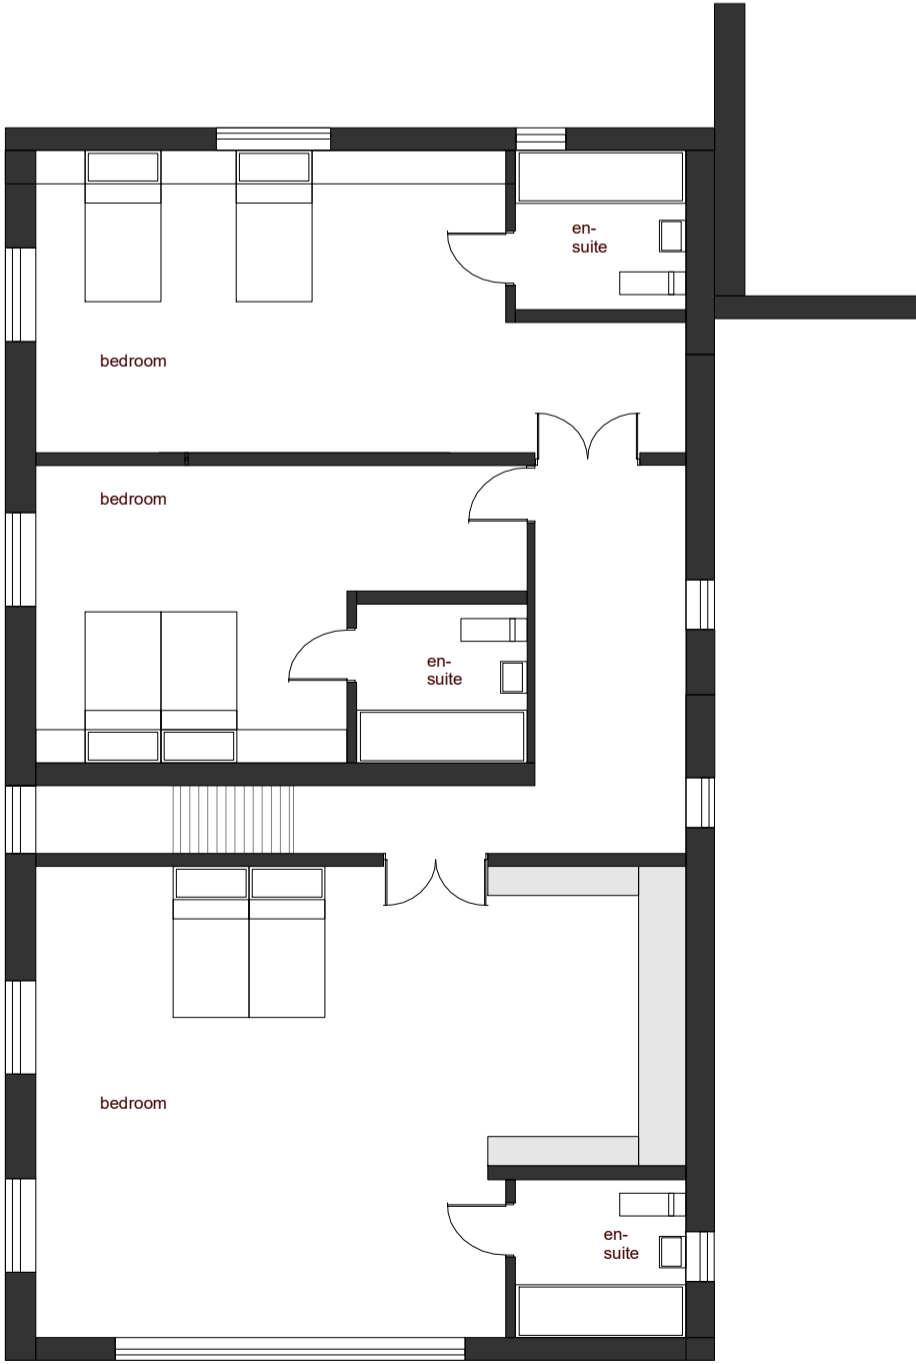


first floor layout


barn house - scale 1:100@A3

proposed grainary redevelopment project harwood dale



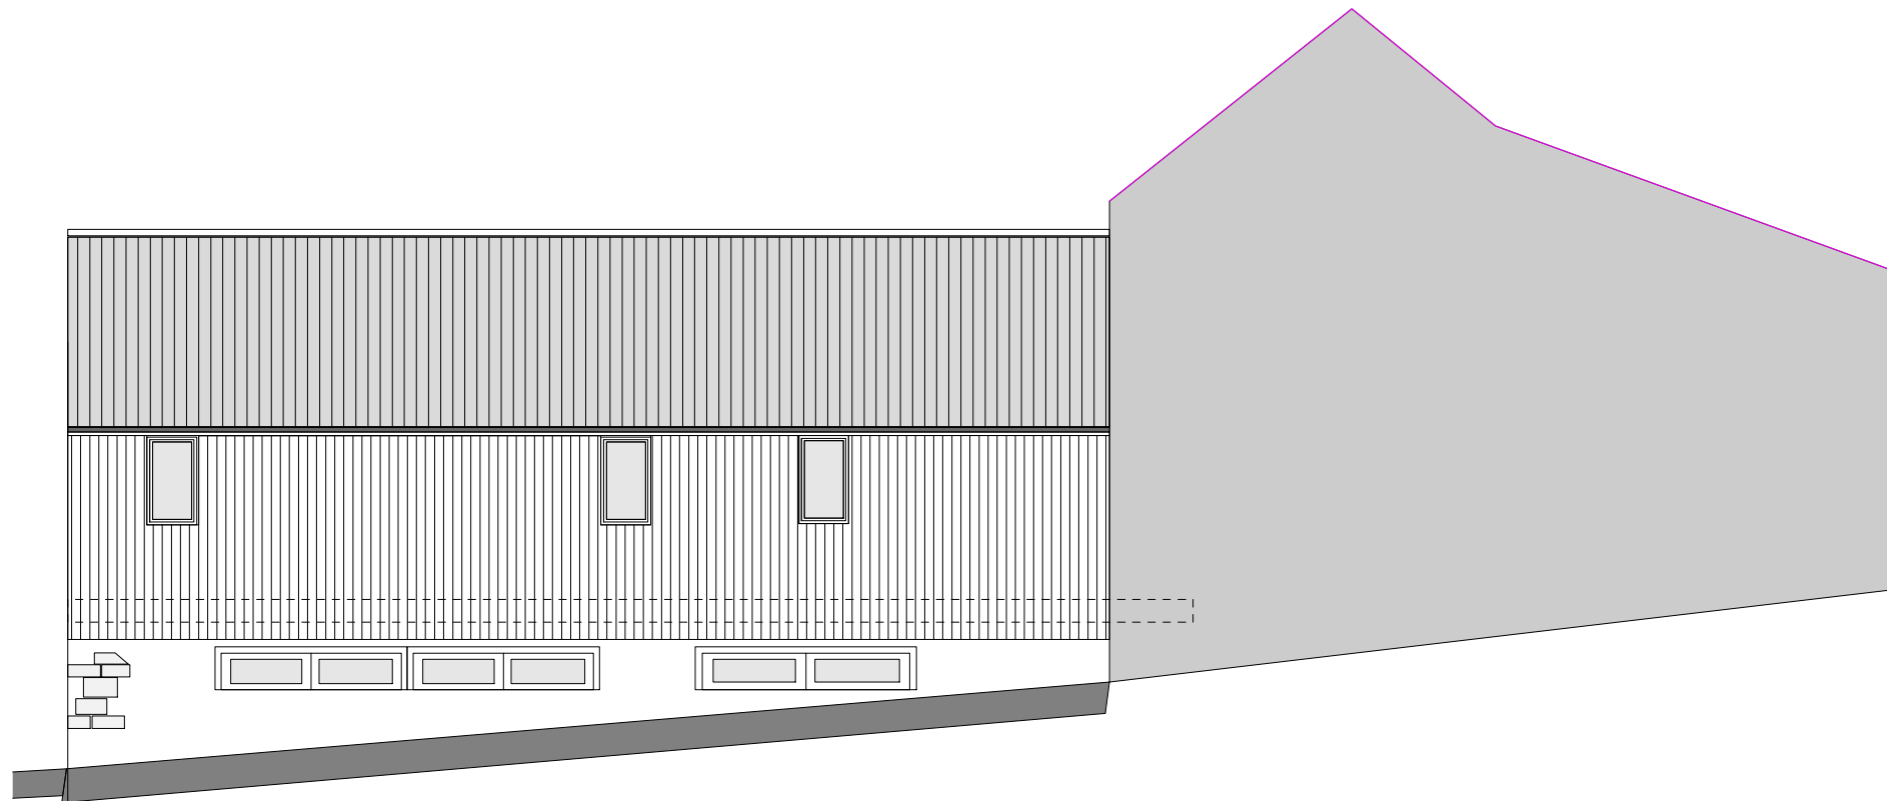

east elevation

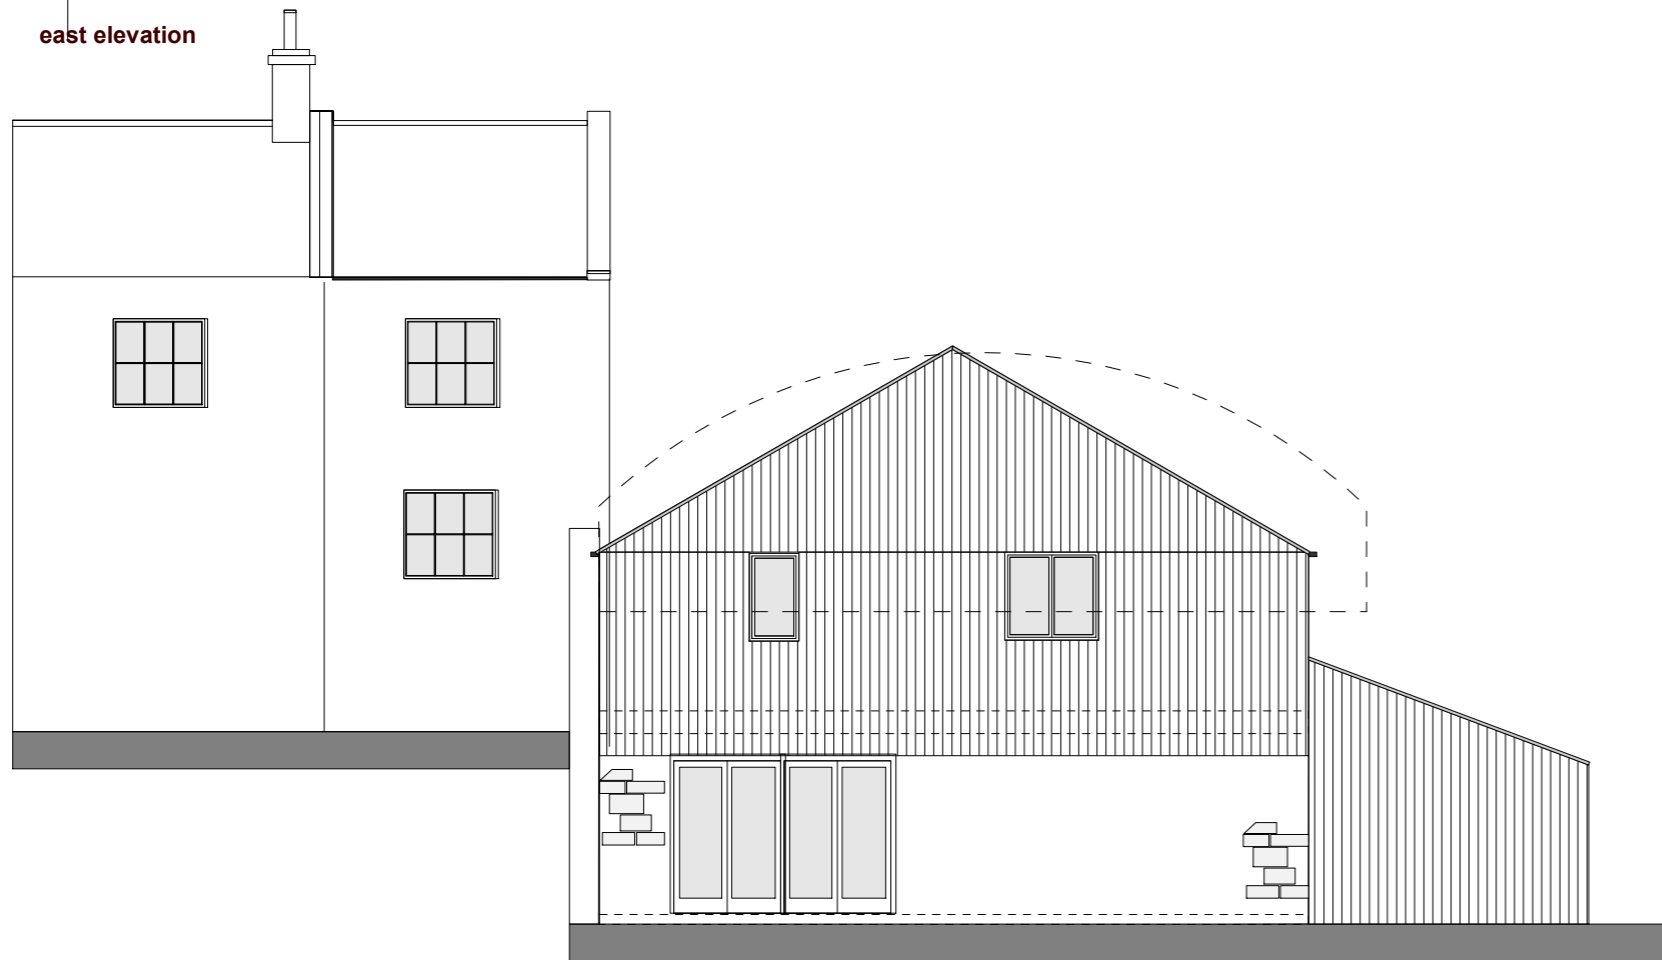

north elevation

NYMNP
03/08/2023





south elevation

NYMNP
03/08/2023



west elevation

south and west elevations

barn house elevations - scale 1:100@A3

proposed grainary redevelopment project harwood dale

