


Location Plan - Land at Holly Farm, Suffield

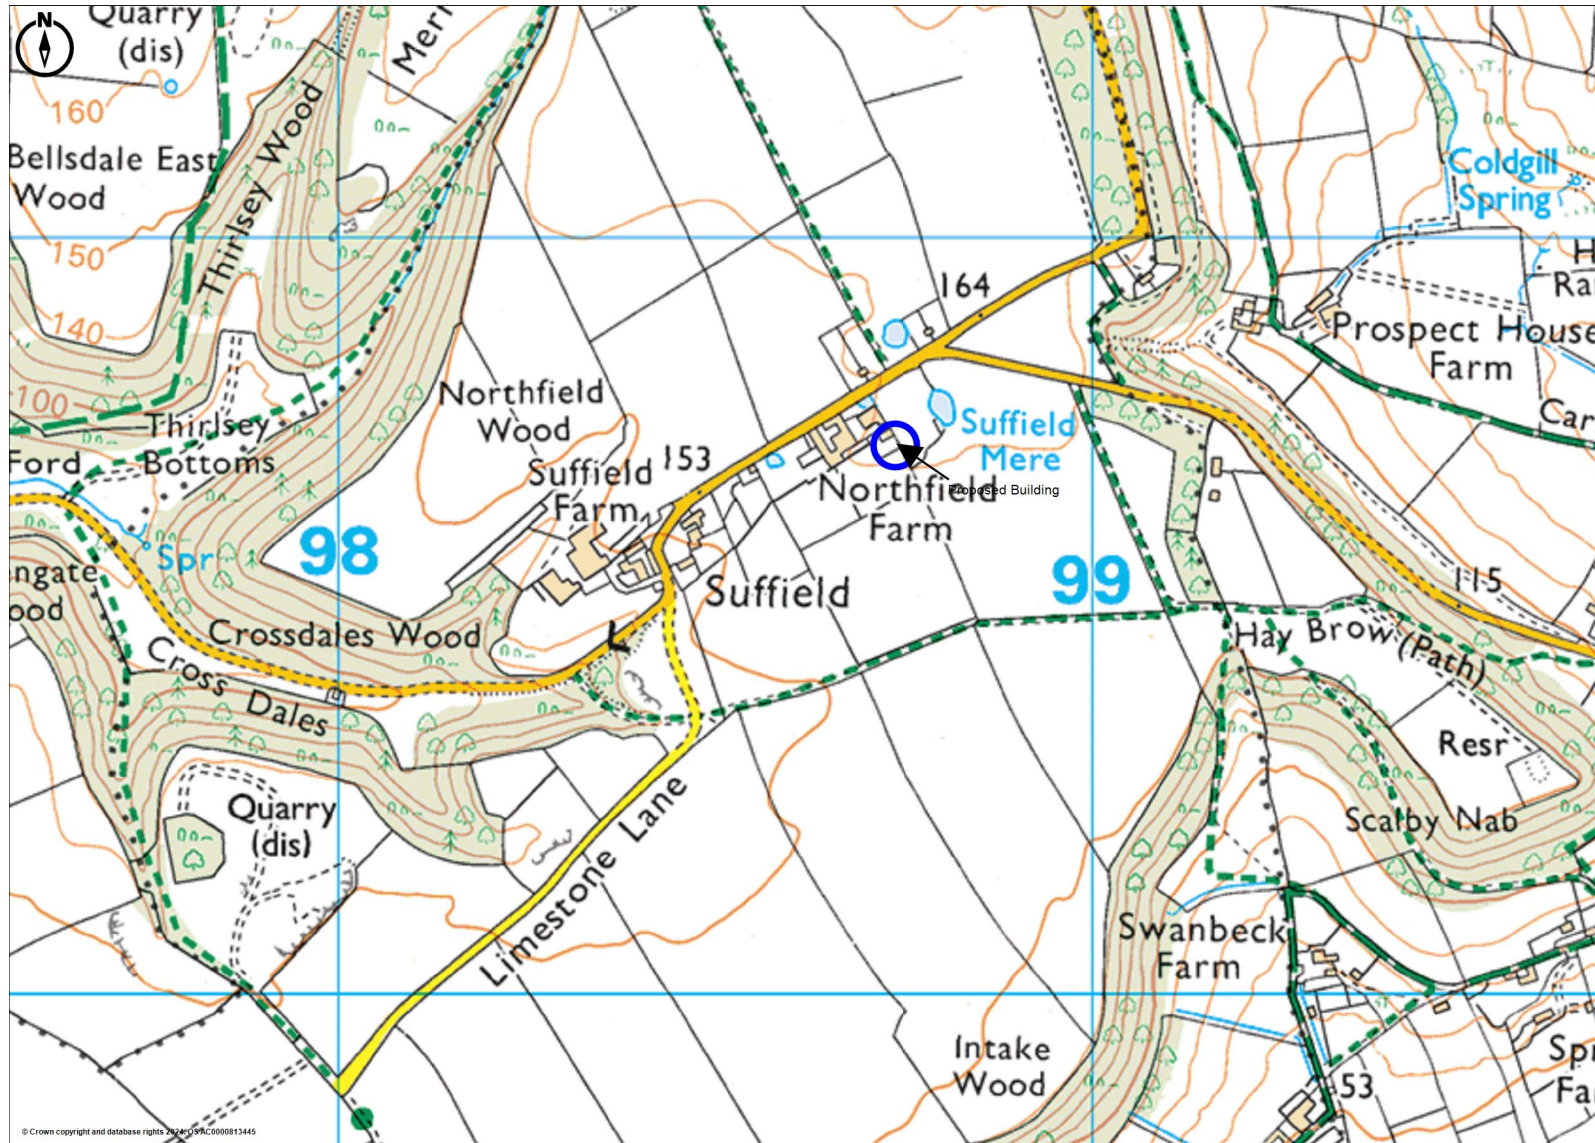


© Crown copyright and database rights 2024. OS AC0000813445


Land at Holly Farm, Suffield






East Elevation

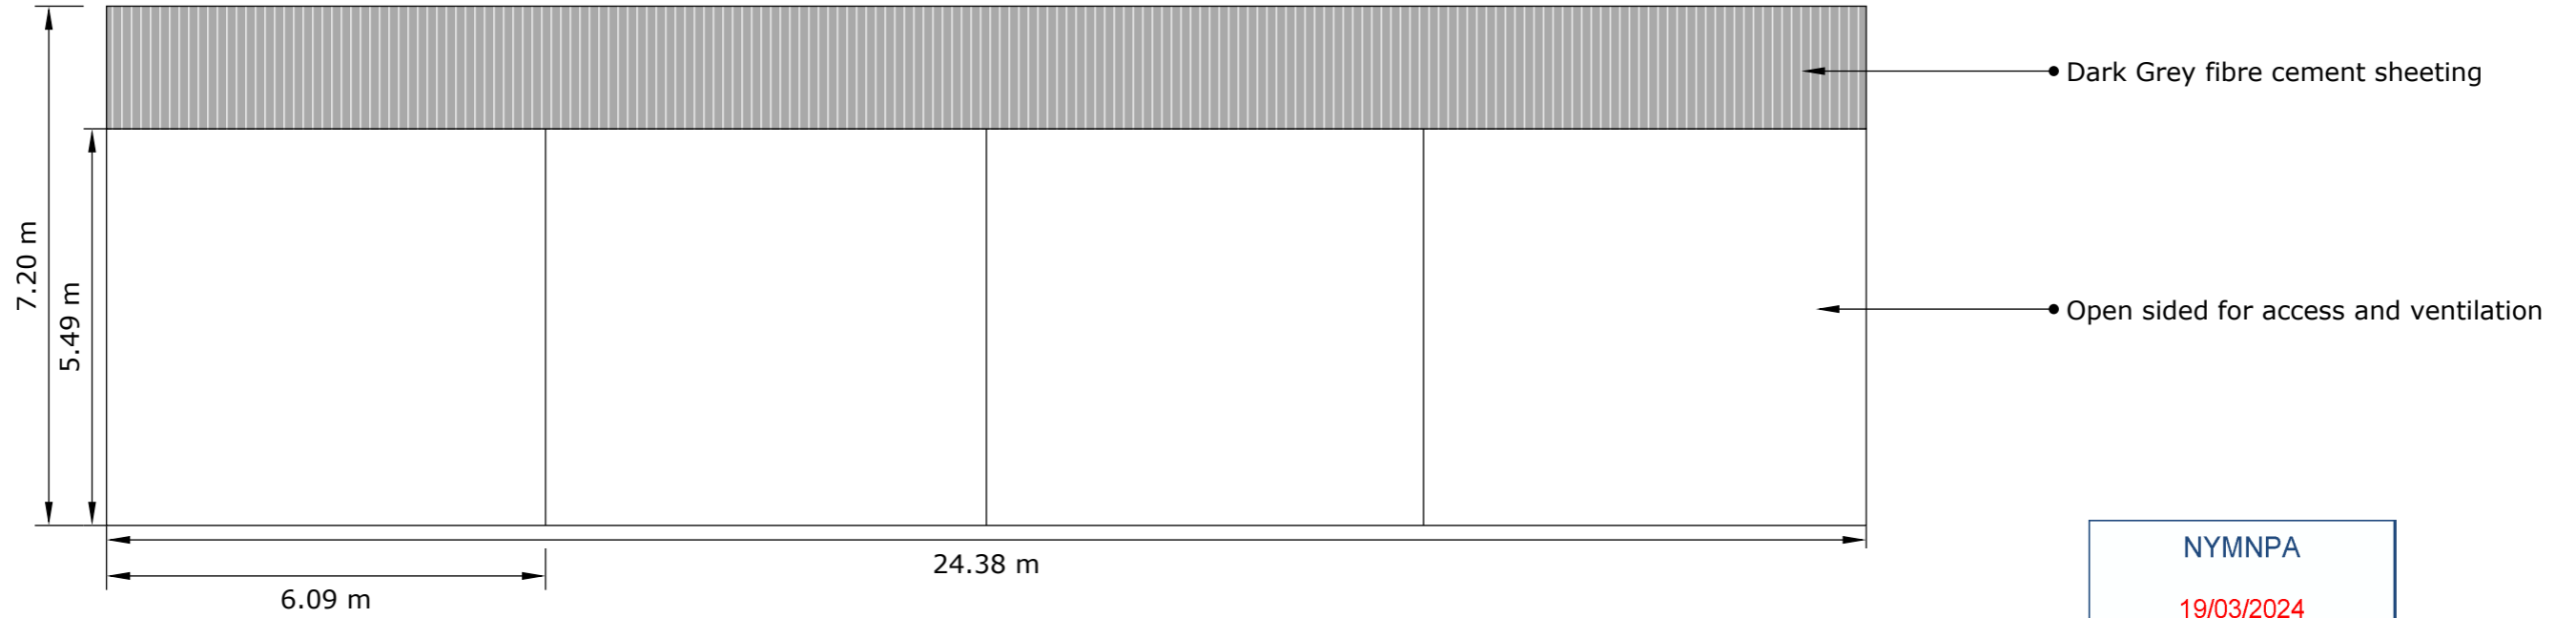

West Elevation

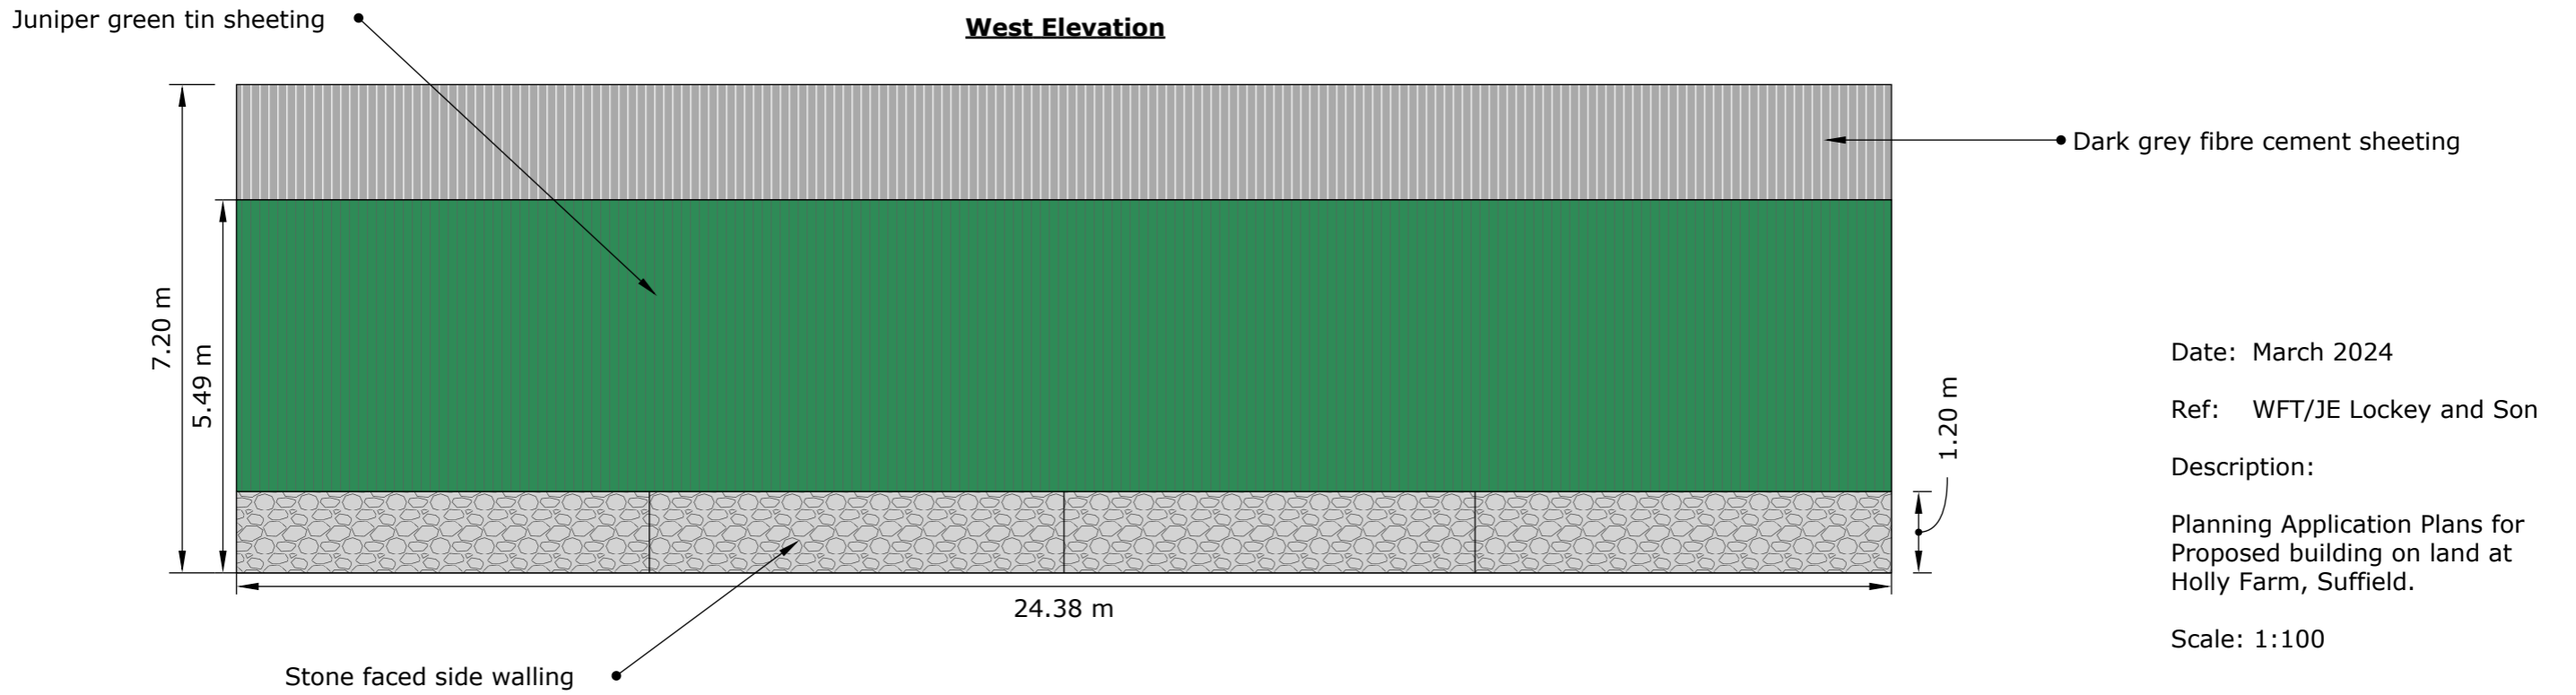

Cundalls

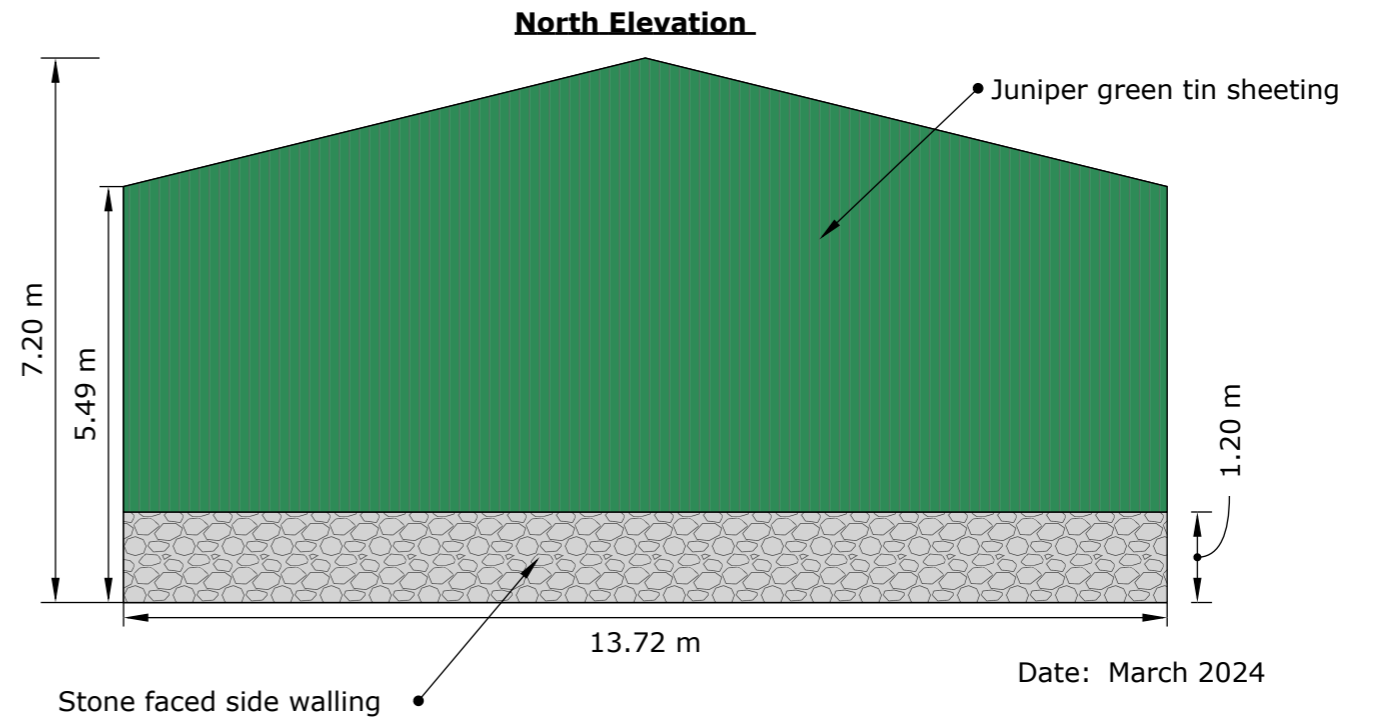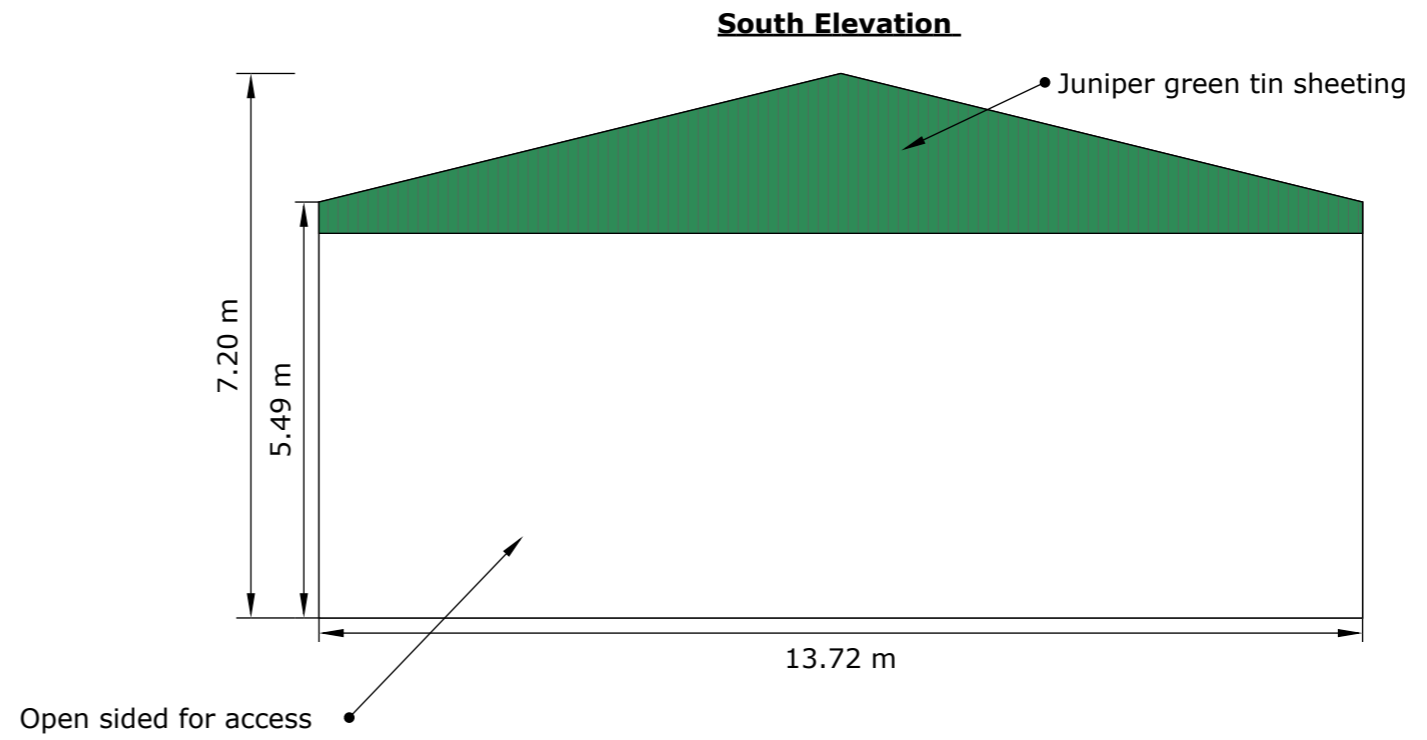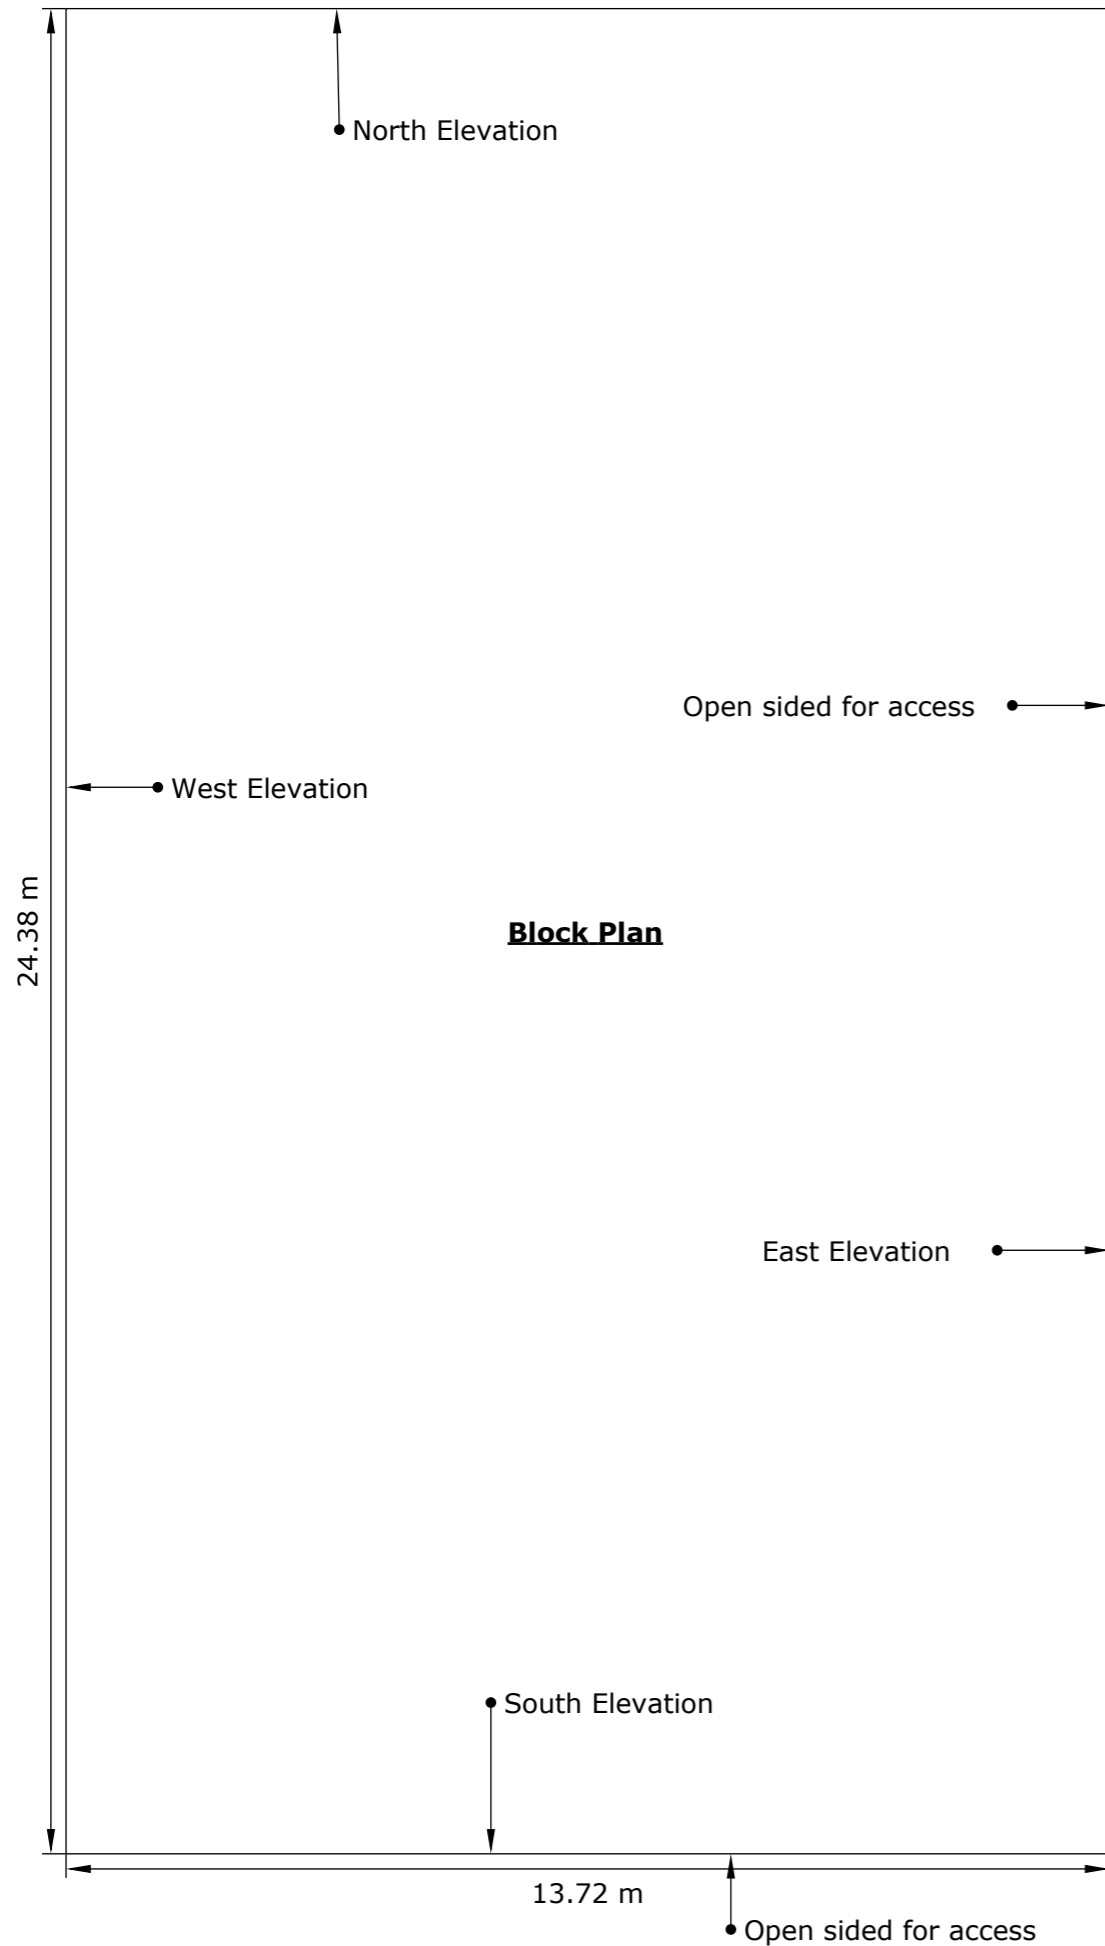

Date: March 2024
 Ref: WFT/JE Lockey and Son
 Description:
 Planning Application Plans for
 Proposed building on land at
 Holly Farm, Suffield.
 Scale: 1:100

NYMNP
 19/03/2024

