

NYMNP

03/12/2018

From: William Henderson
Sent: 03 December 2018 10:33
To: Ailsa Teasdale
Subject: Re: NYM2018/0635/FL - Hagg House Farm, Sneaton Lane, Ruswarp

Good morning Ailsa,

Please find attached the revised plans for the above with the menage position now amended as required.

Just disregard the previous amended plans sent to you.

Regards

Bill Henderson

Spectrum Design

NYMNP
03/12/2018

AMENDED



Ordnance Survey, (c) Crown Copyright . All rights reserved. Licence number 100022432


Rev A) Location of manege amended to suit planning requirements Nov 2018

Applicant	Mr B Noble, Hagg House Farm, Sneaton Lane, Ruswarp YO22 5HN			
Project	Change of use of land for stables with store and horse arena			
Drawing	Site location			
Job No 498	Sheet no 1	Scale 1:1250	Aug 18	Rev A



AMENDED


NYMNP
03/12/2018

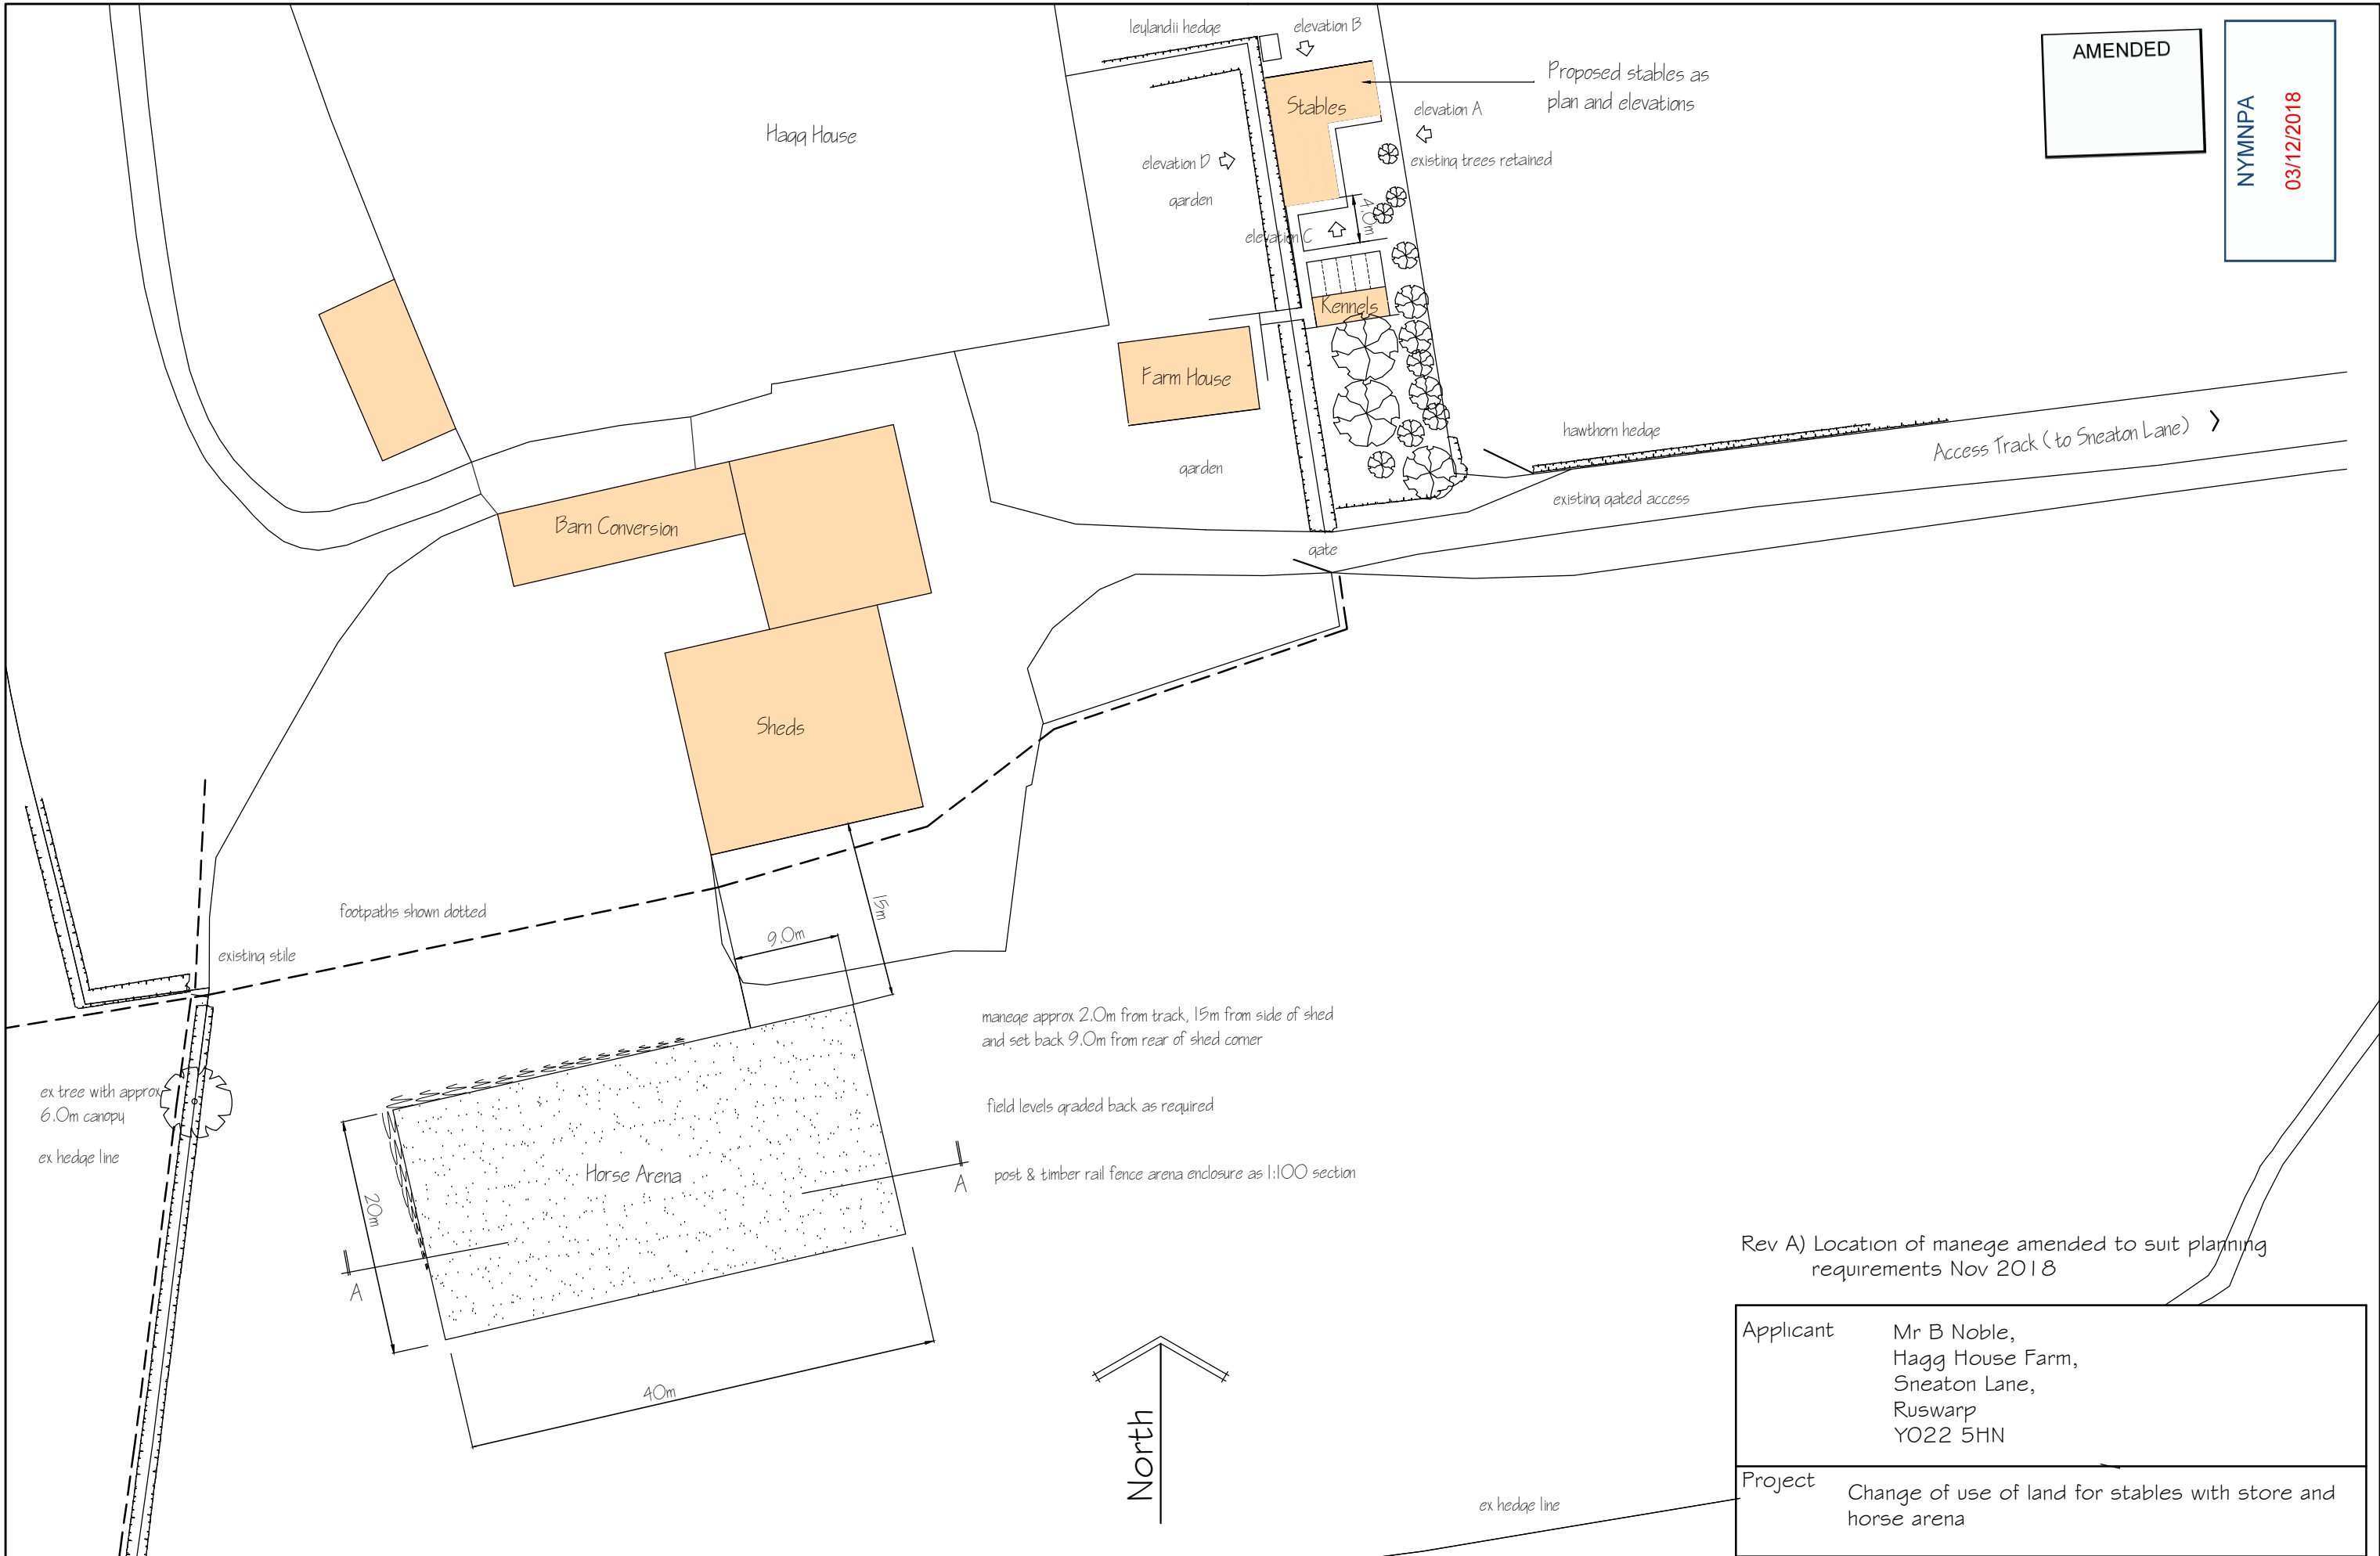

Rev A) Location of manège amended to suit planning requirements Nov 2018

Applicant	Mr B Noble, Hagg House Farm, Sneaton Lane, Ruswarp YO22 5HN
Project	Change of use of land for stables with store and horse arena
Drawing	Proposed site plan
Job No 498	Sheet no 2
Scale 1:500	Aug 18
Rev A	



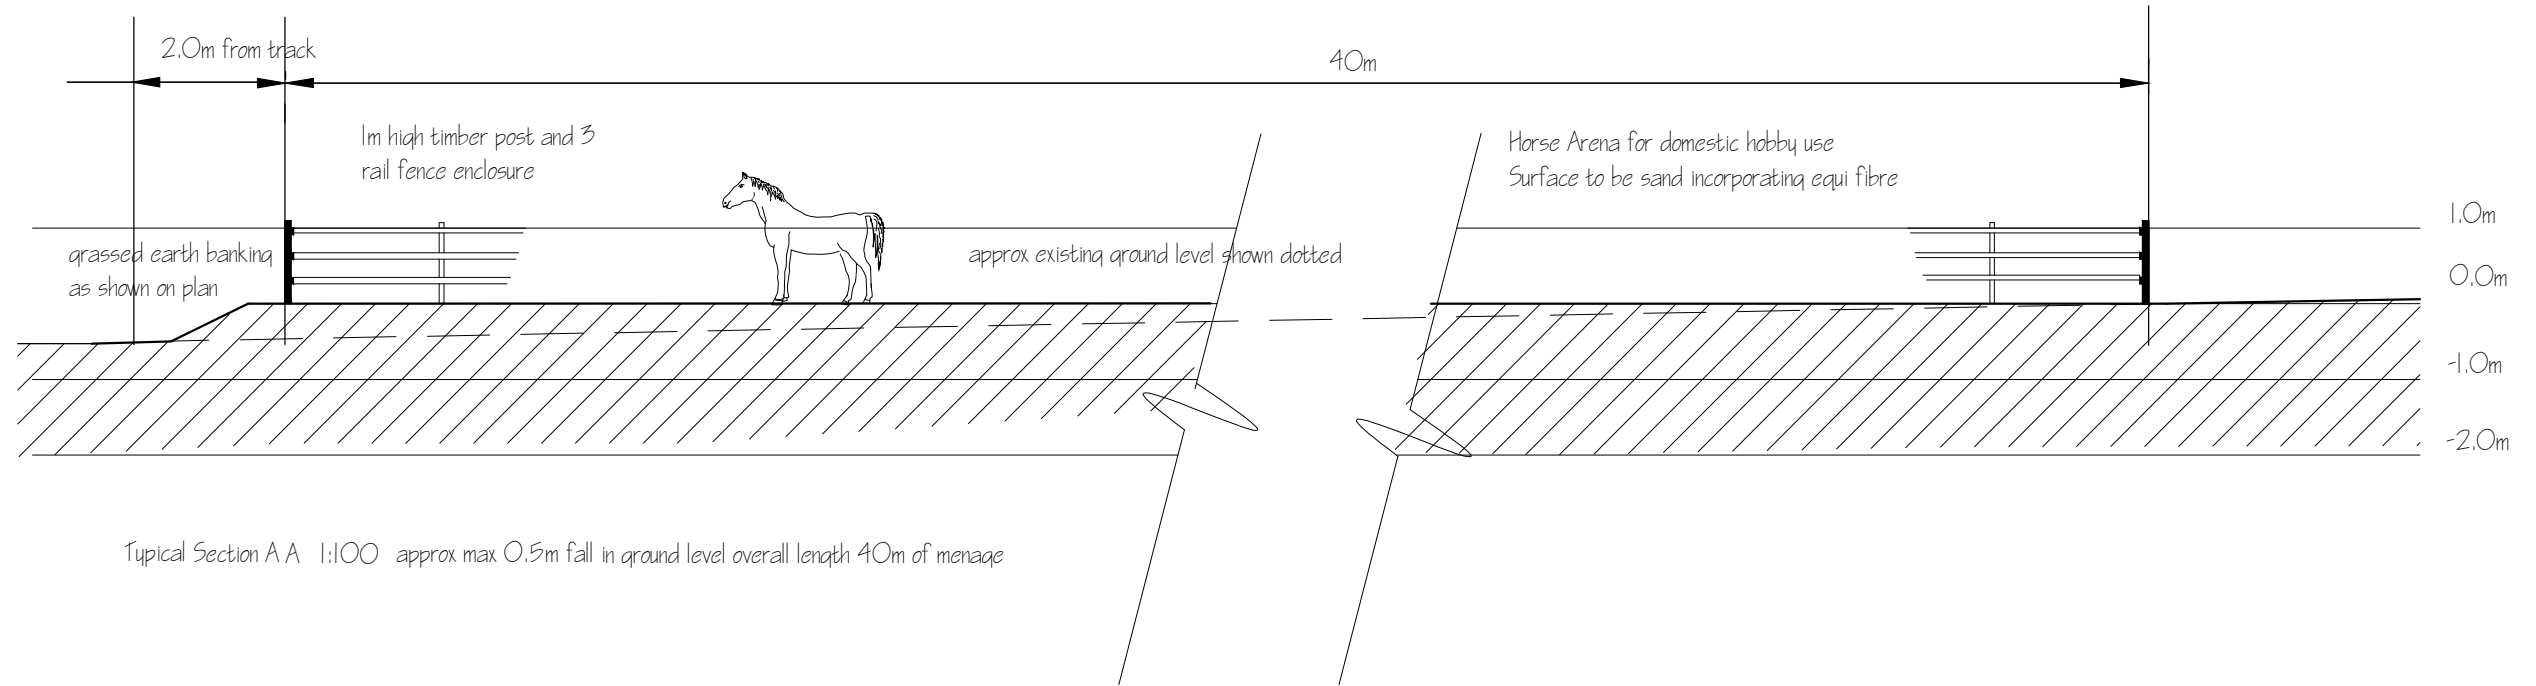

Rev A) Section amended to suit revised menage location
Nov 2018

Applicant	Mr B Noble, Hagg House Farm, Sneaton Lane, Ruswarp YO22 5HN			
Project	Change of use of land for stables with store and horse arena			
Drawing	Typical horse arena section			
Job No 498	Sheet no 3	Scale 1:100	Aug 18	Rev A

This drawing is for the purpose of obtaining Planning & or Building Regulation approval only Read this drwg in conjunction with the construction specification & "Robust details"
NOTE Any work carried out prior to the granting of any required regulatory approvals, including the satisfying of any associated conditions is undertaken entirely @ the applicants own risk