


Proposed Site Plan:

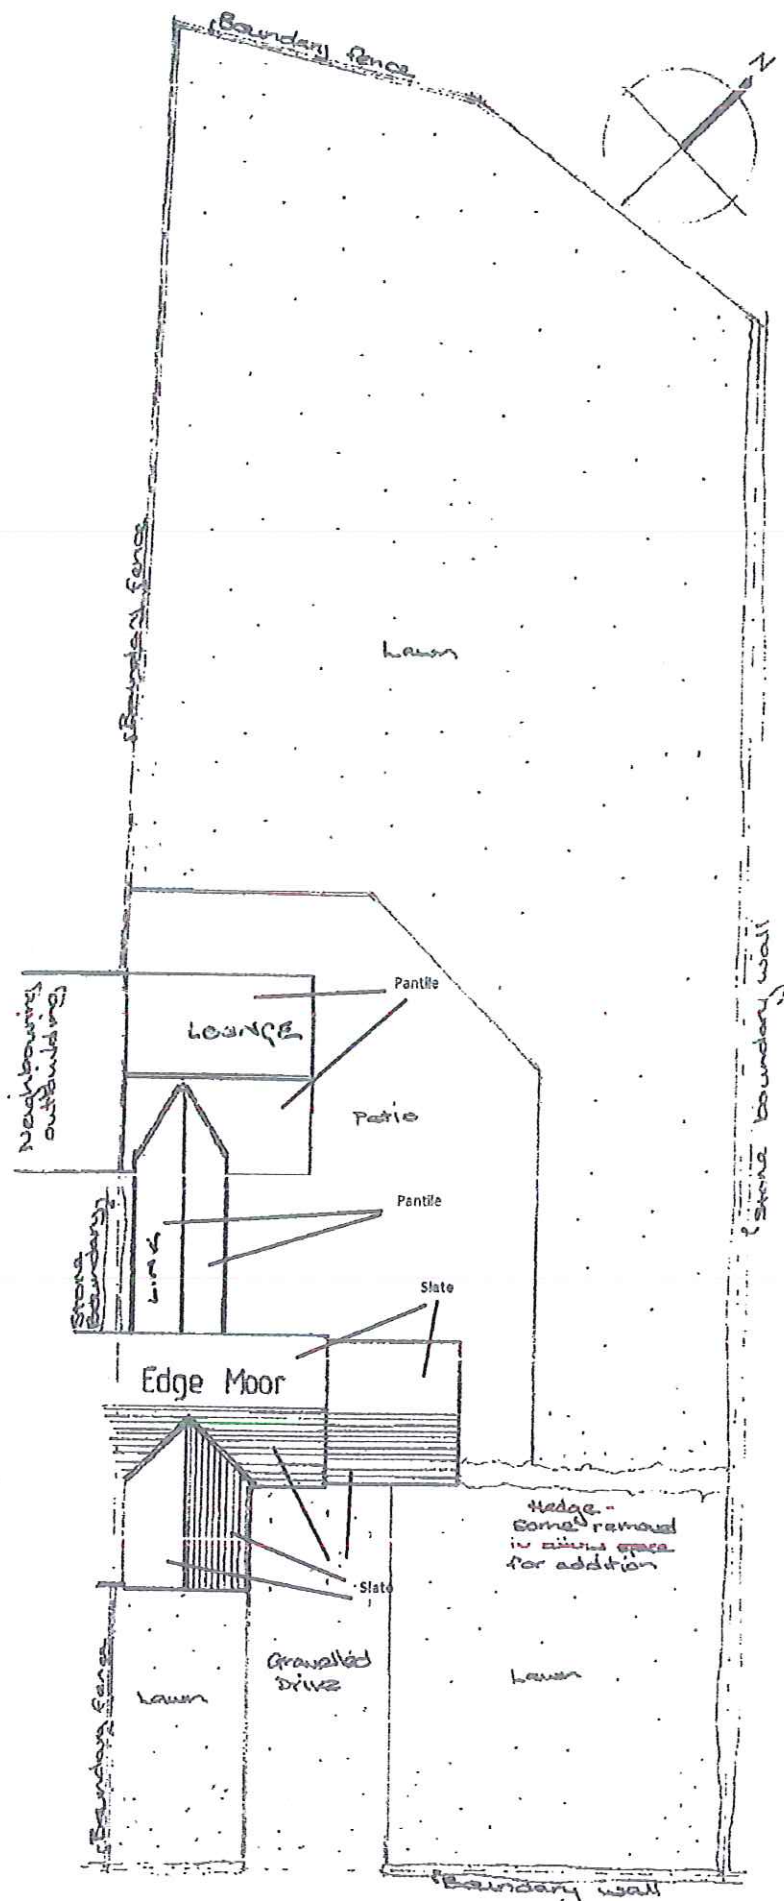

Scale: 1:200