



NYMNP
- 7 APR 2010

BIN STORE DETAIL

Scale 1:20

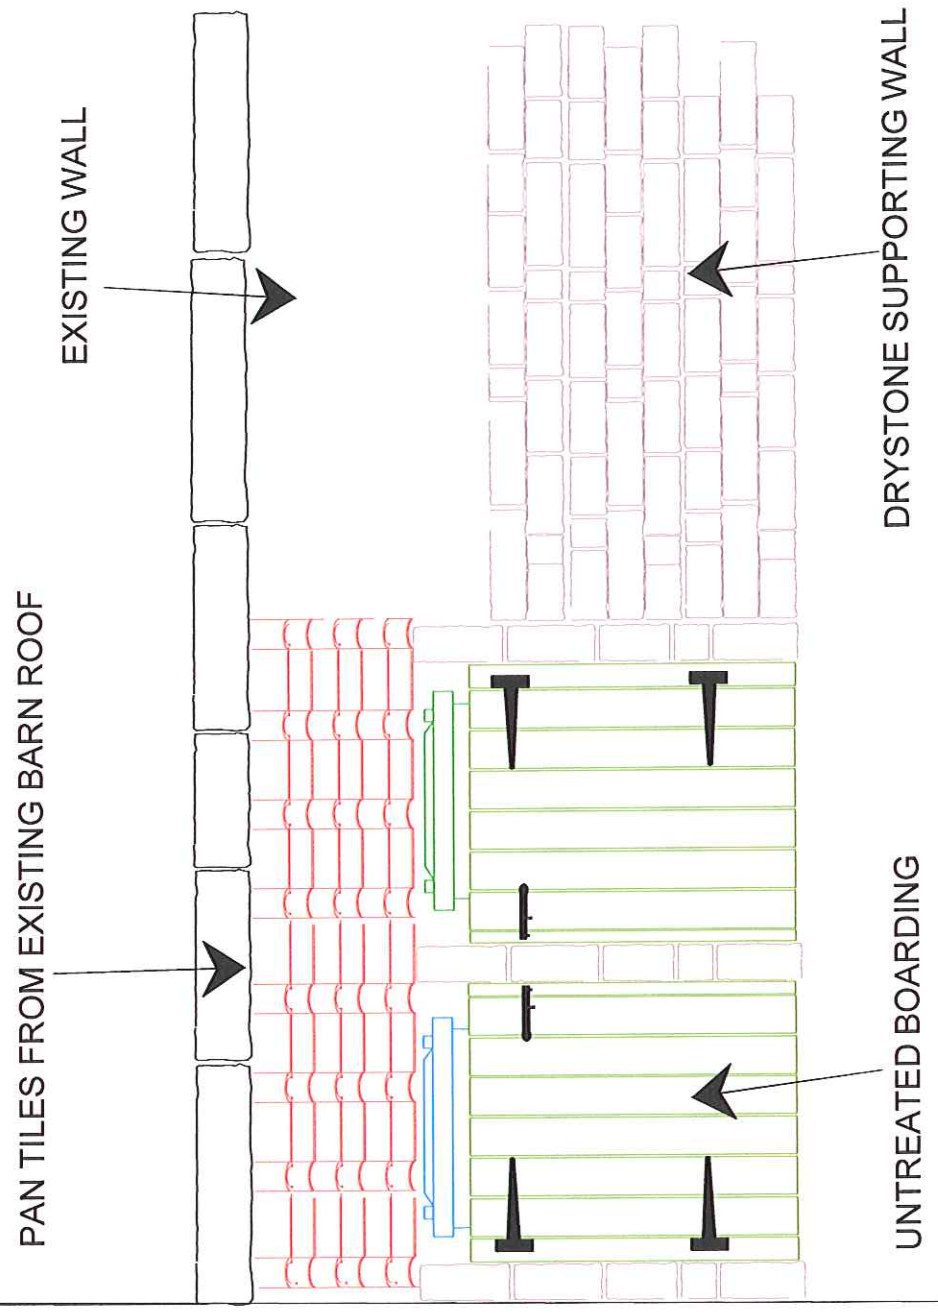

NORTH BARN

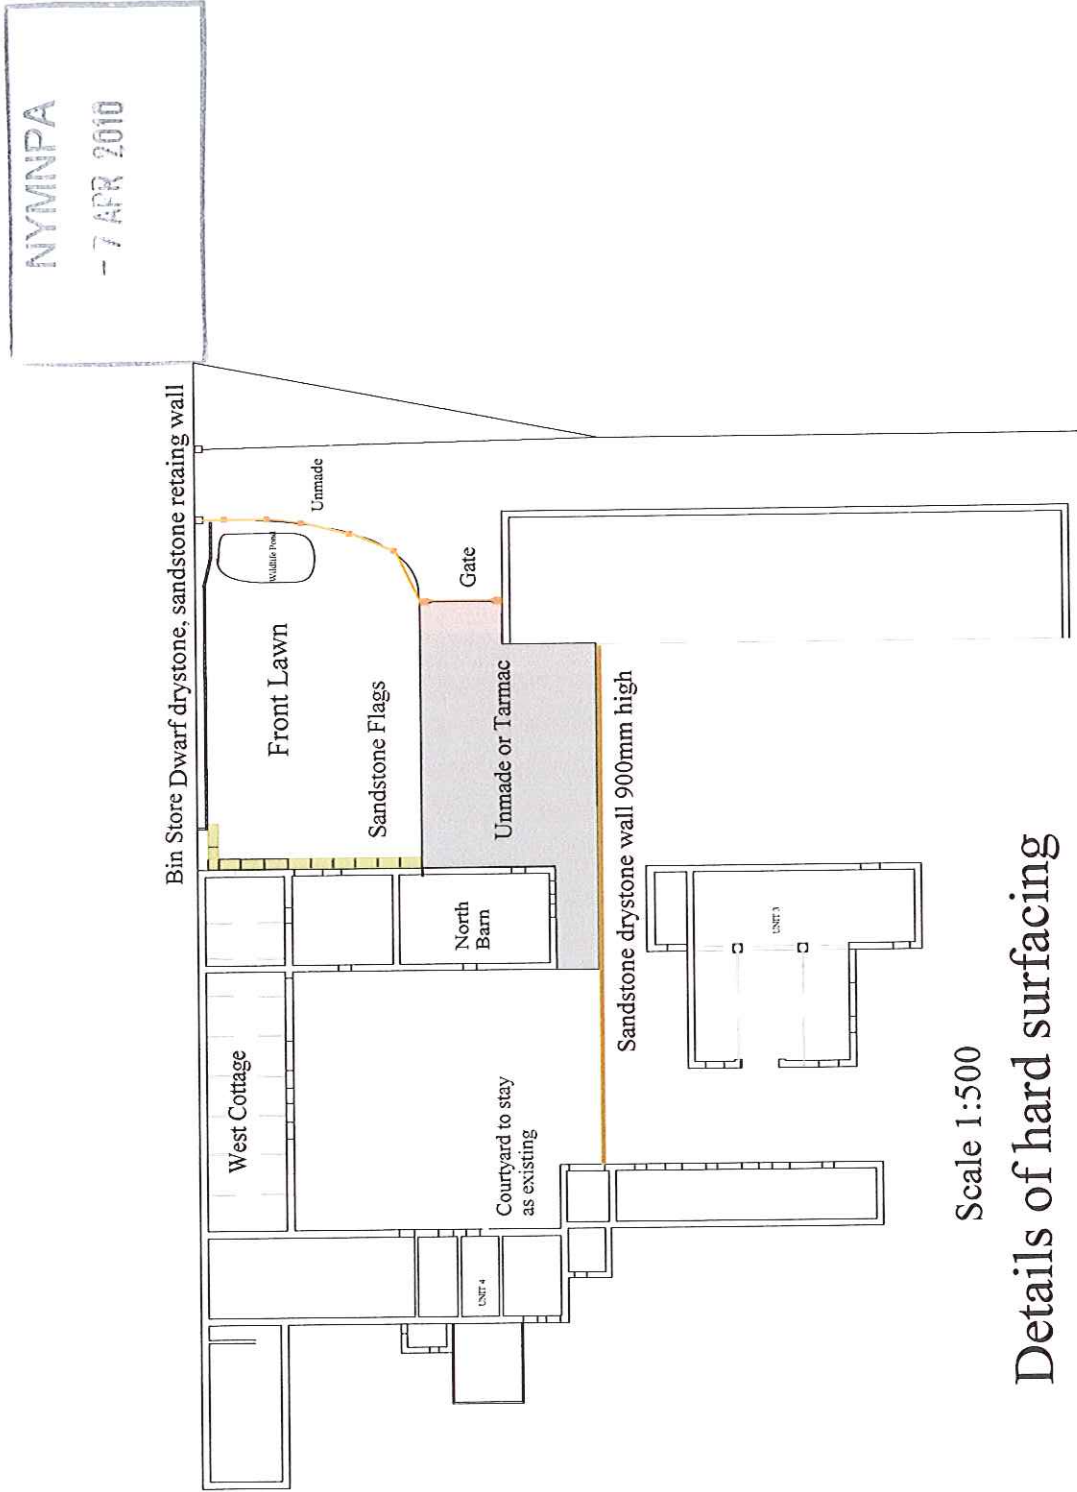

Scale 1:500


Details of hard surfacing

NYMNP
- 7 APR 2010

DWARF WALL AND BIN STORE DETAIL


Scale 1:100

VIEW FROM ABOVE

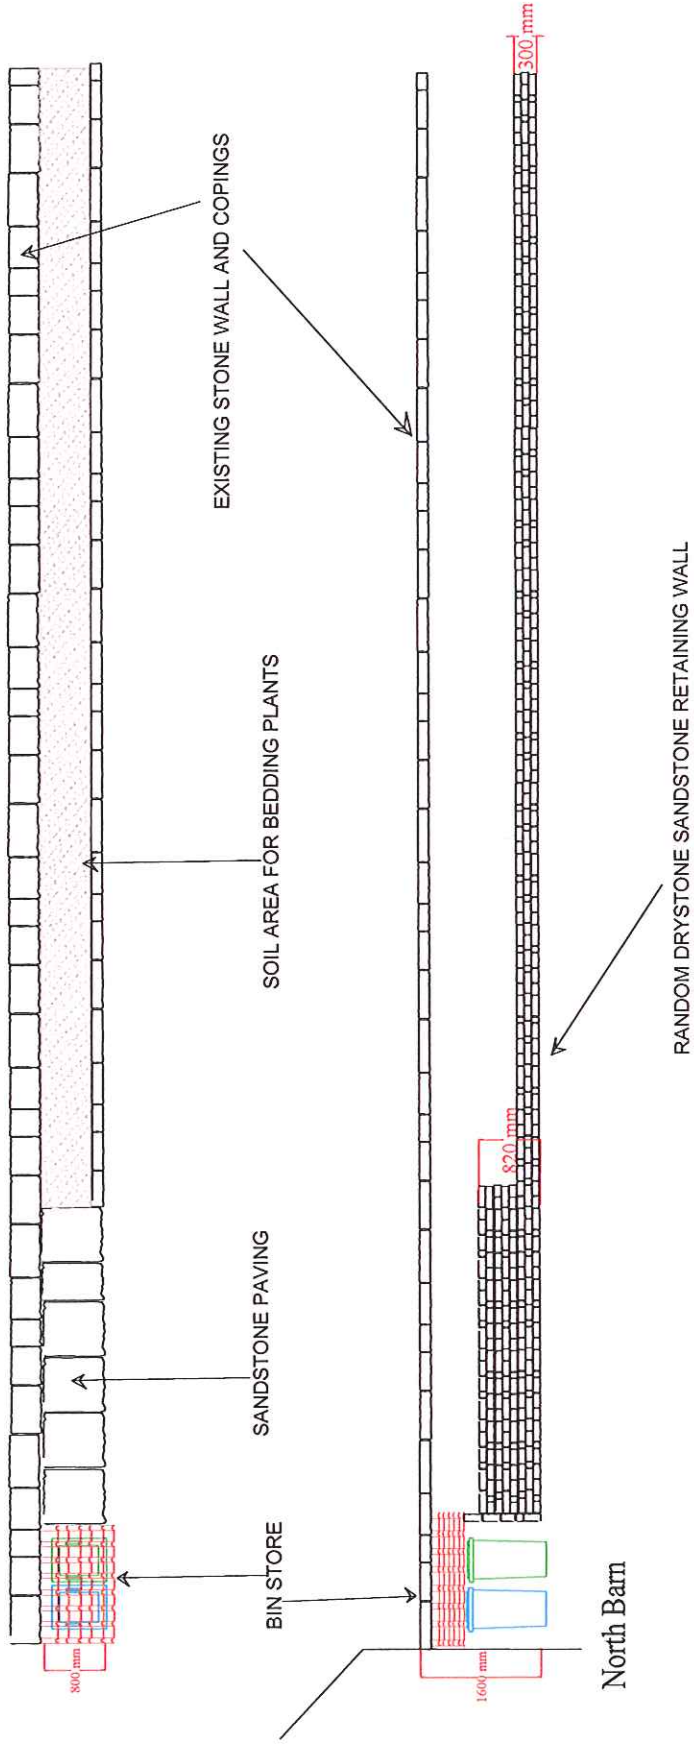

North Barn

NYMNP
- 7 APR 2010

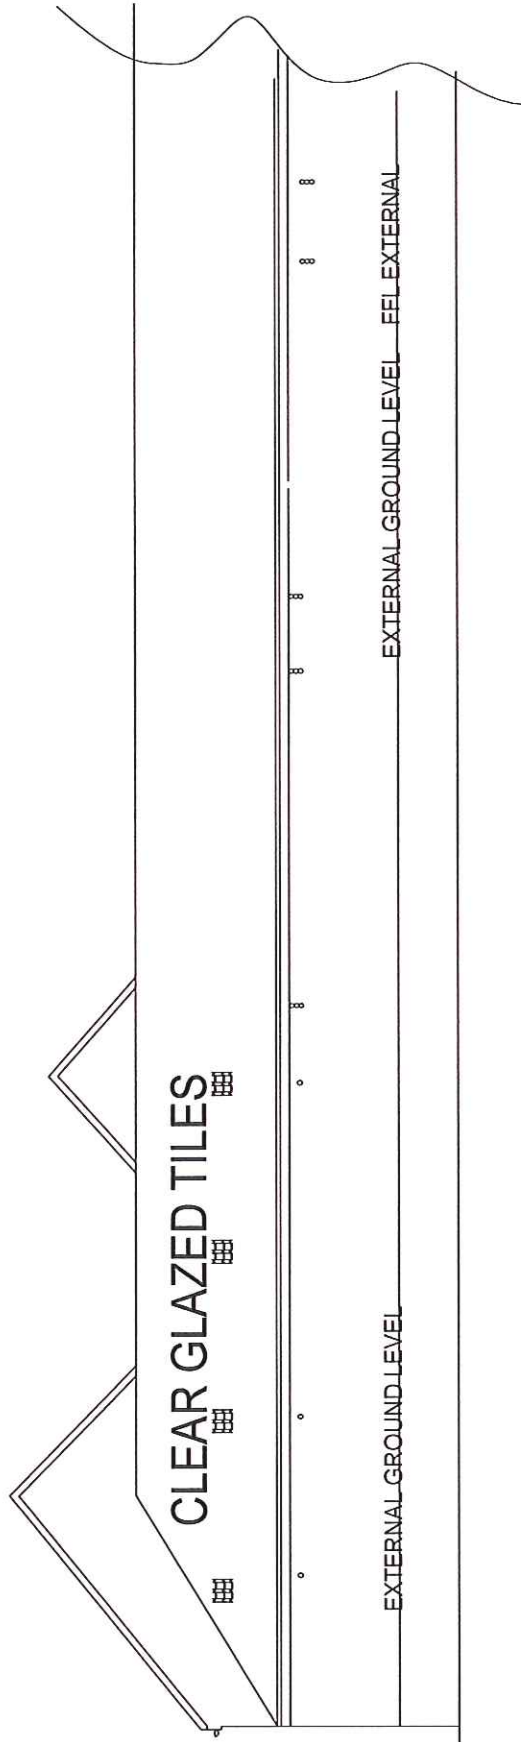

WEST ELEVATION

Scale 1:100