



NYMNP  
18 FEB 2011

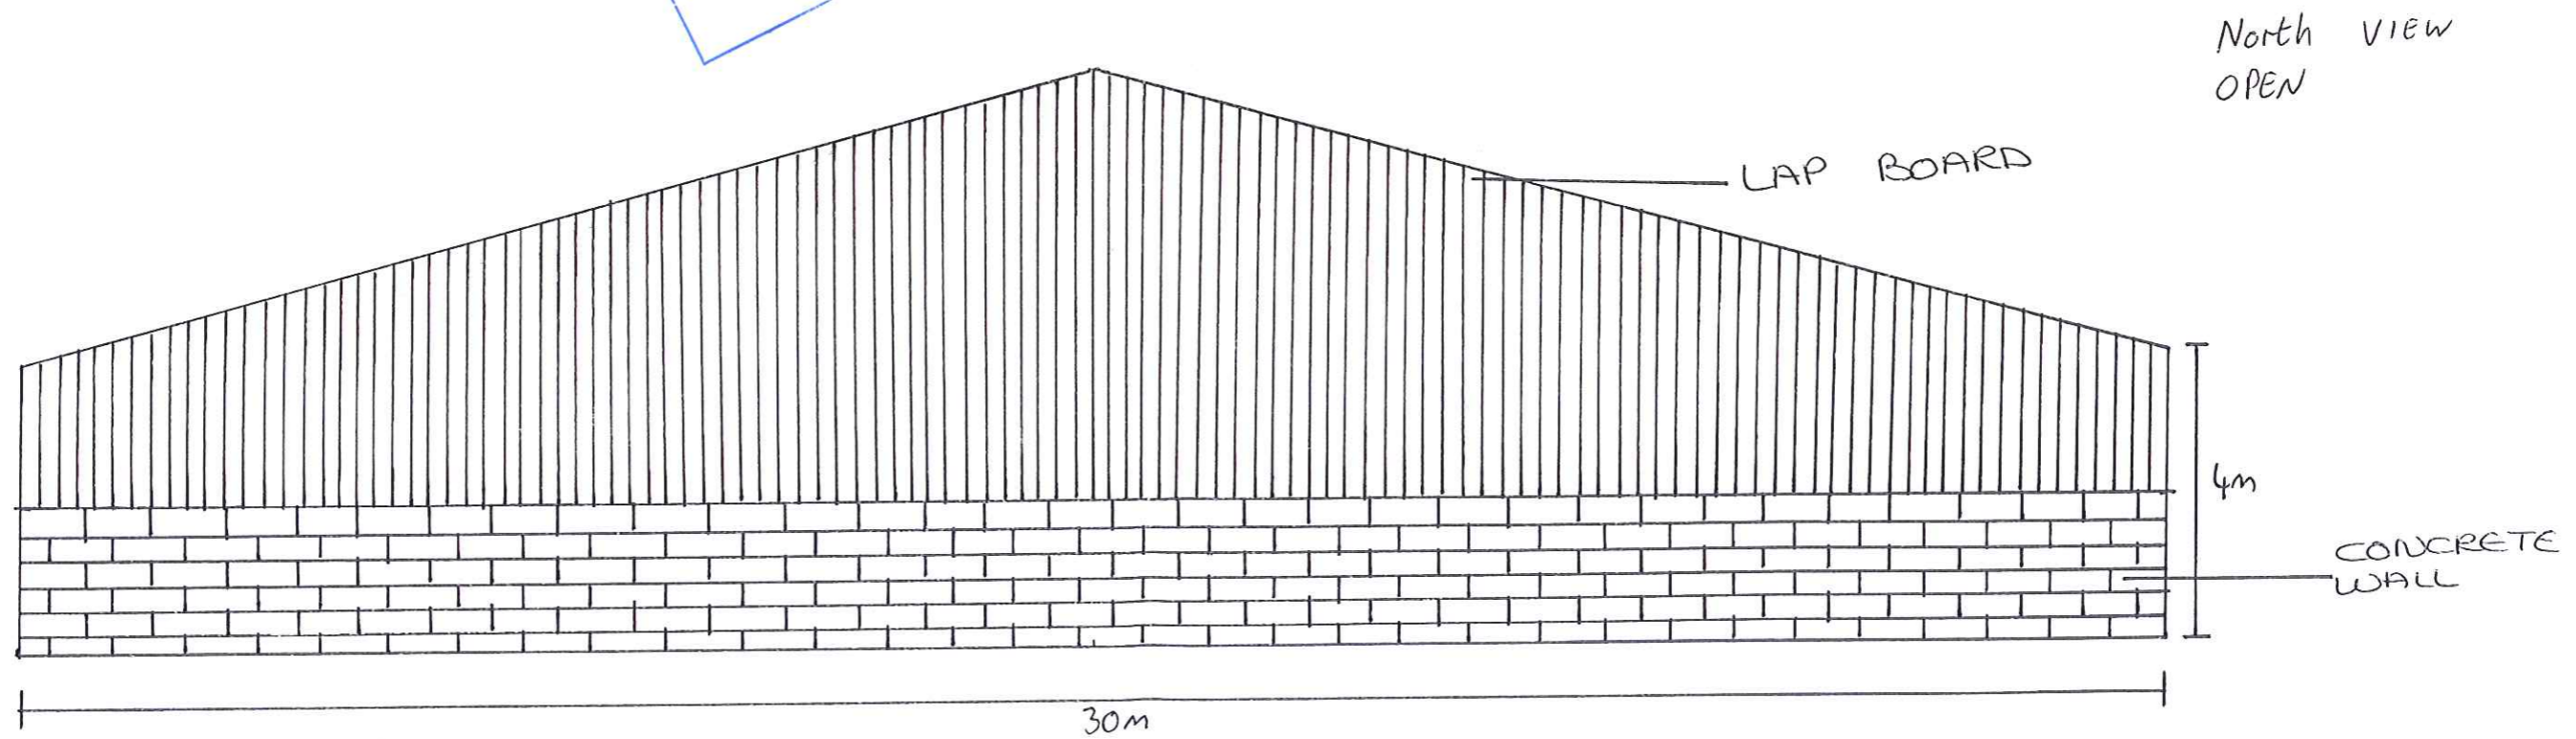

North VIEW  
OPEN


SOUTH VIEW SCALE 1:100

NYMNP  
18 FEB 2011

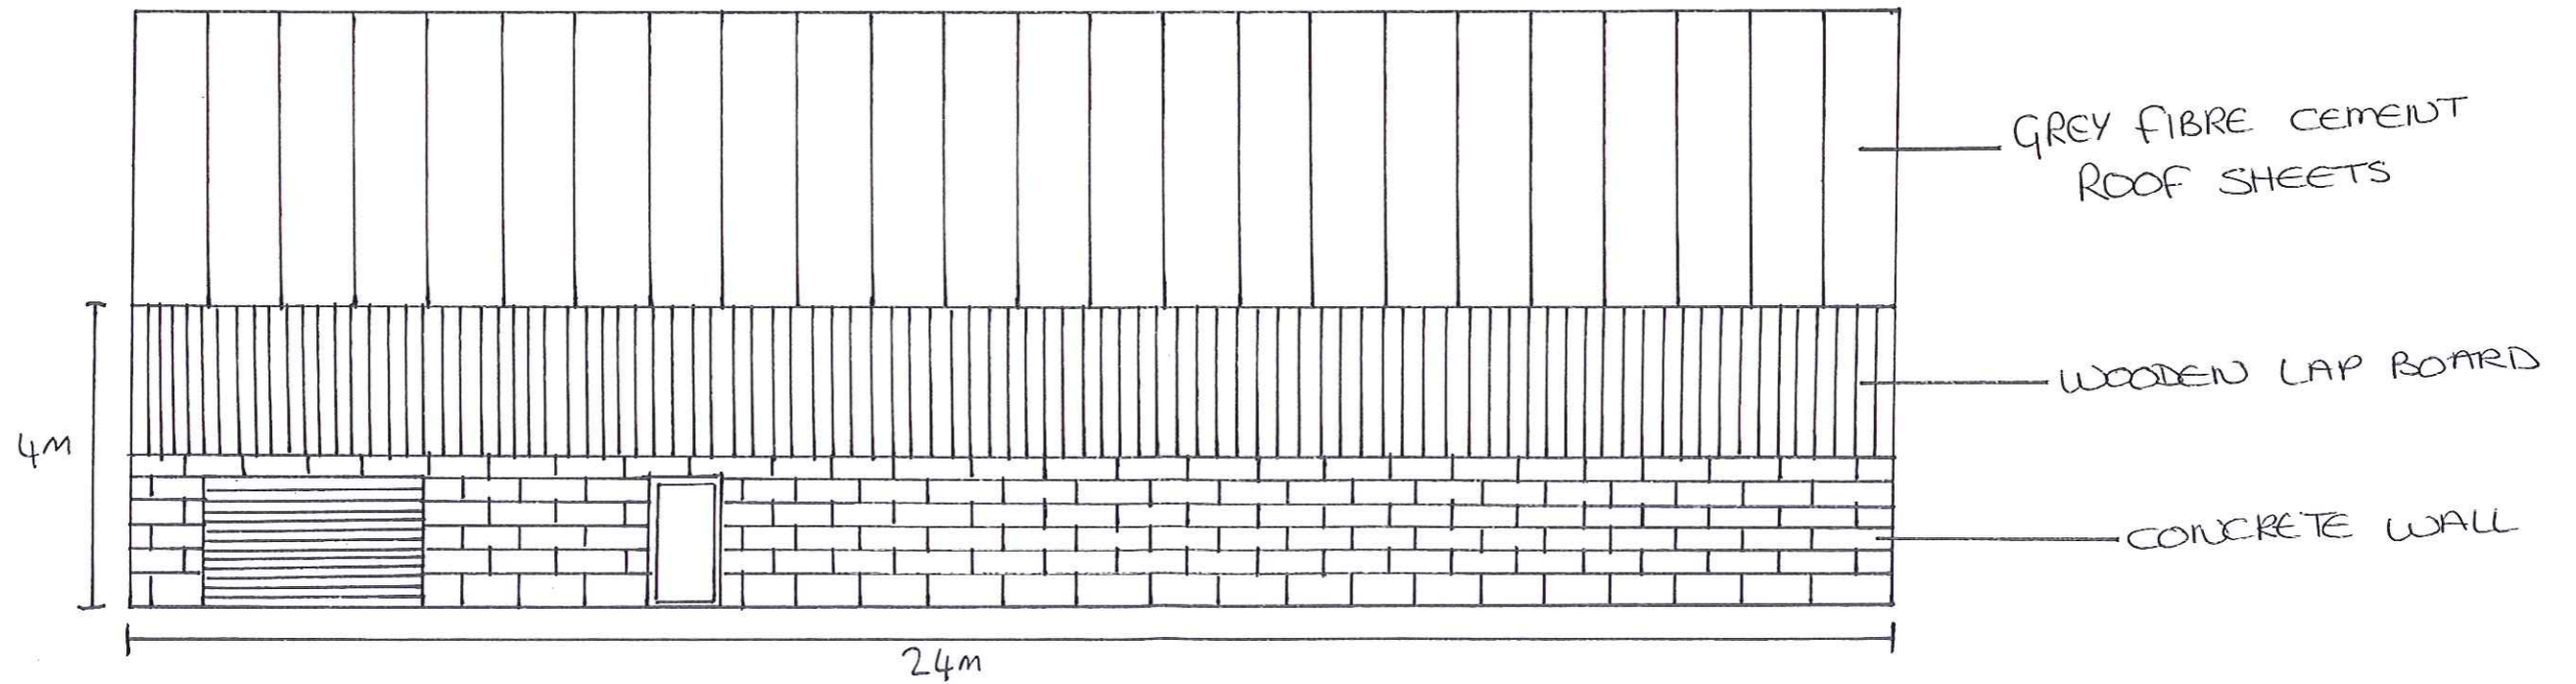


WEST VIEW 1:100

AMANDA  
18 FEB 2011

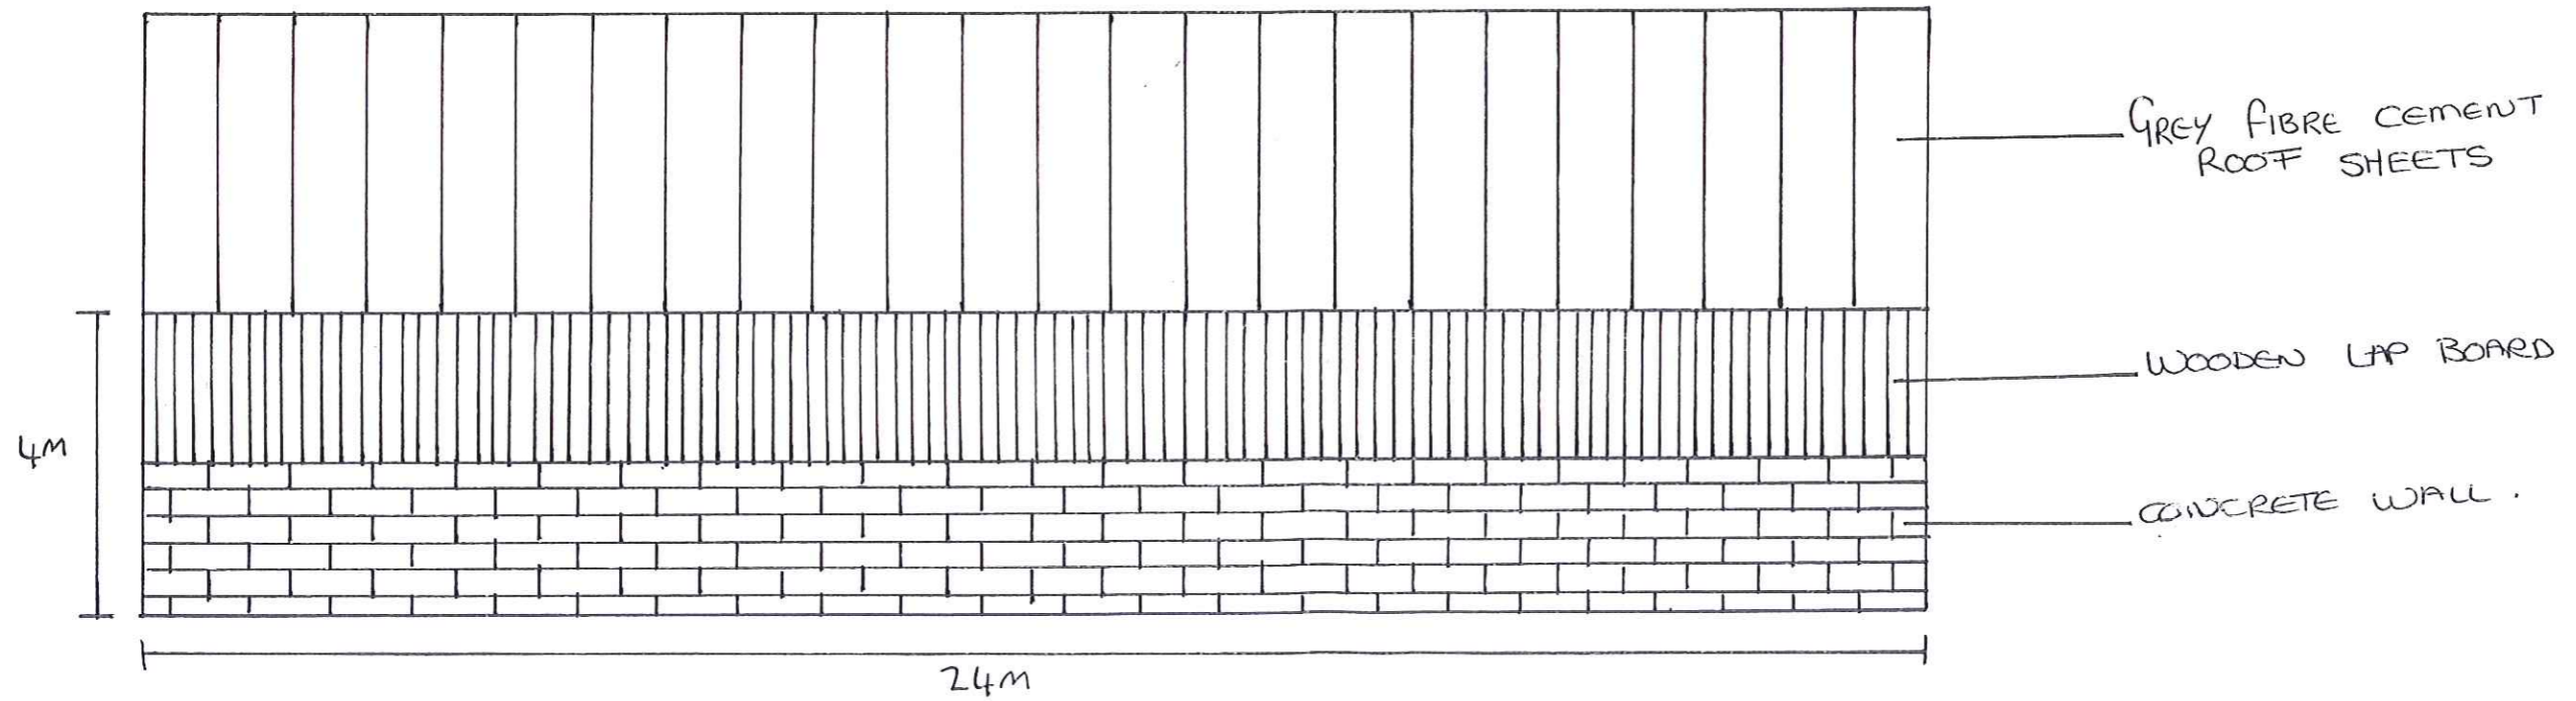


EAST VIEW SCALE 1:100

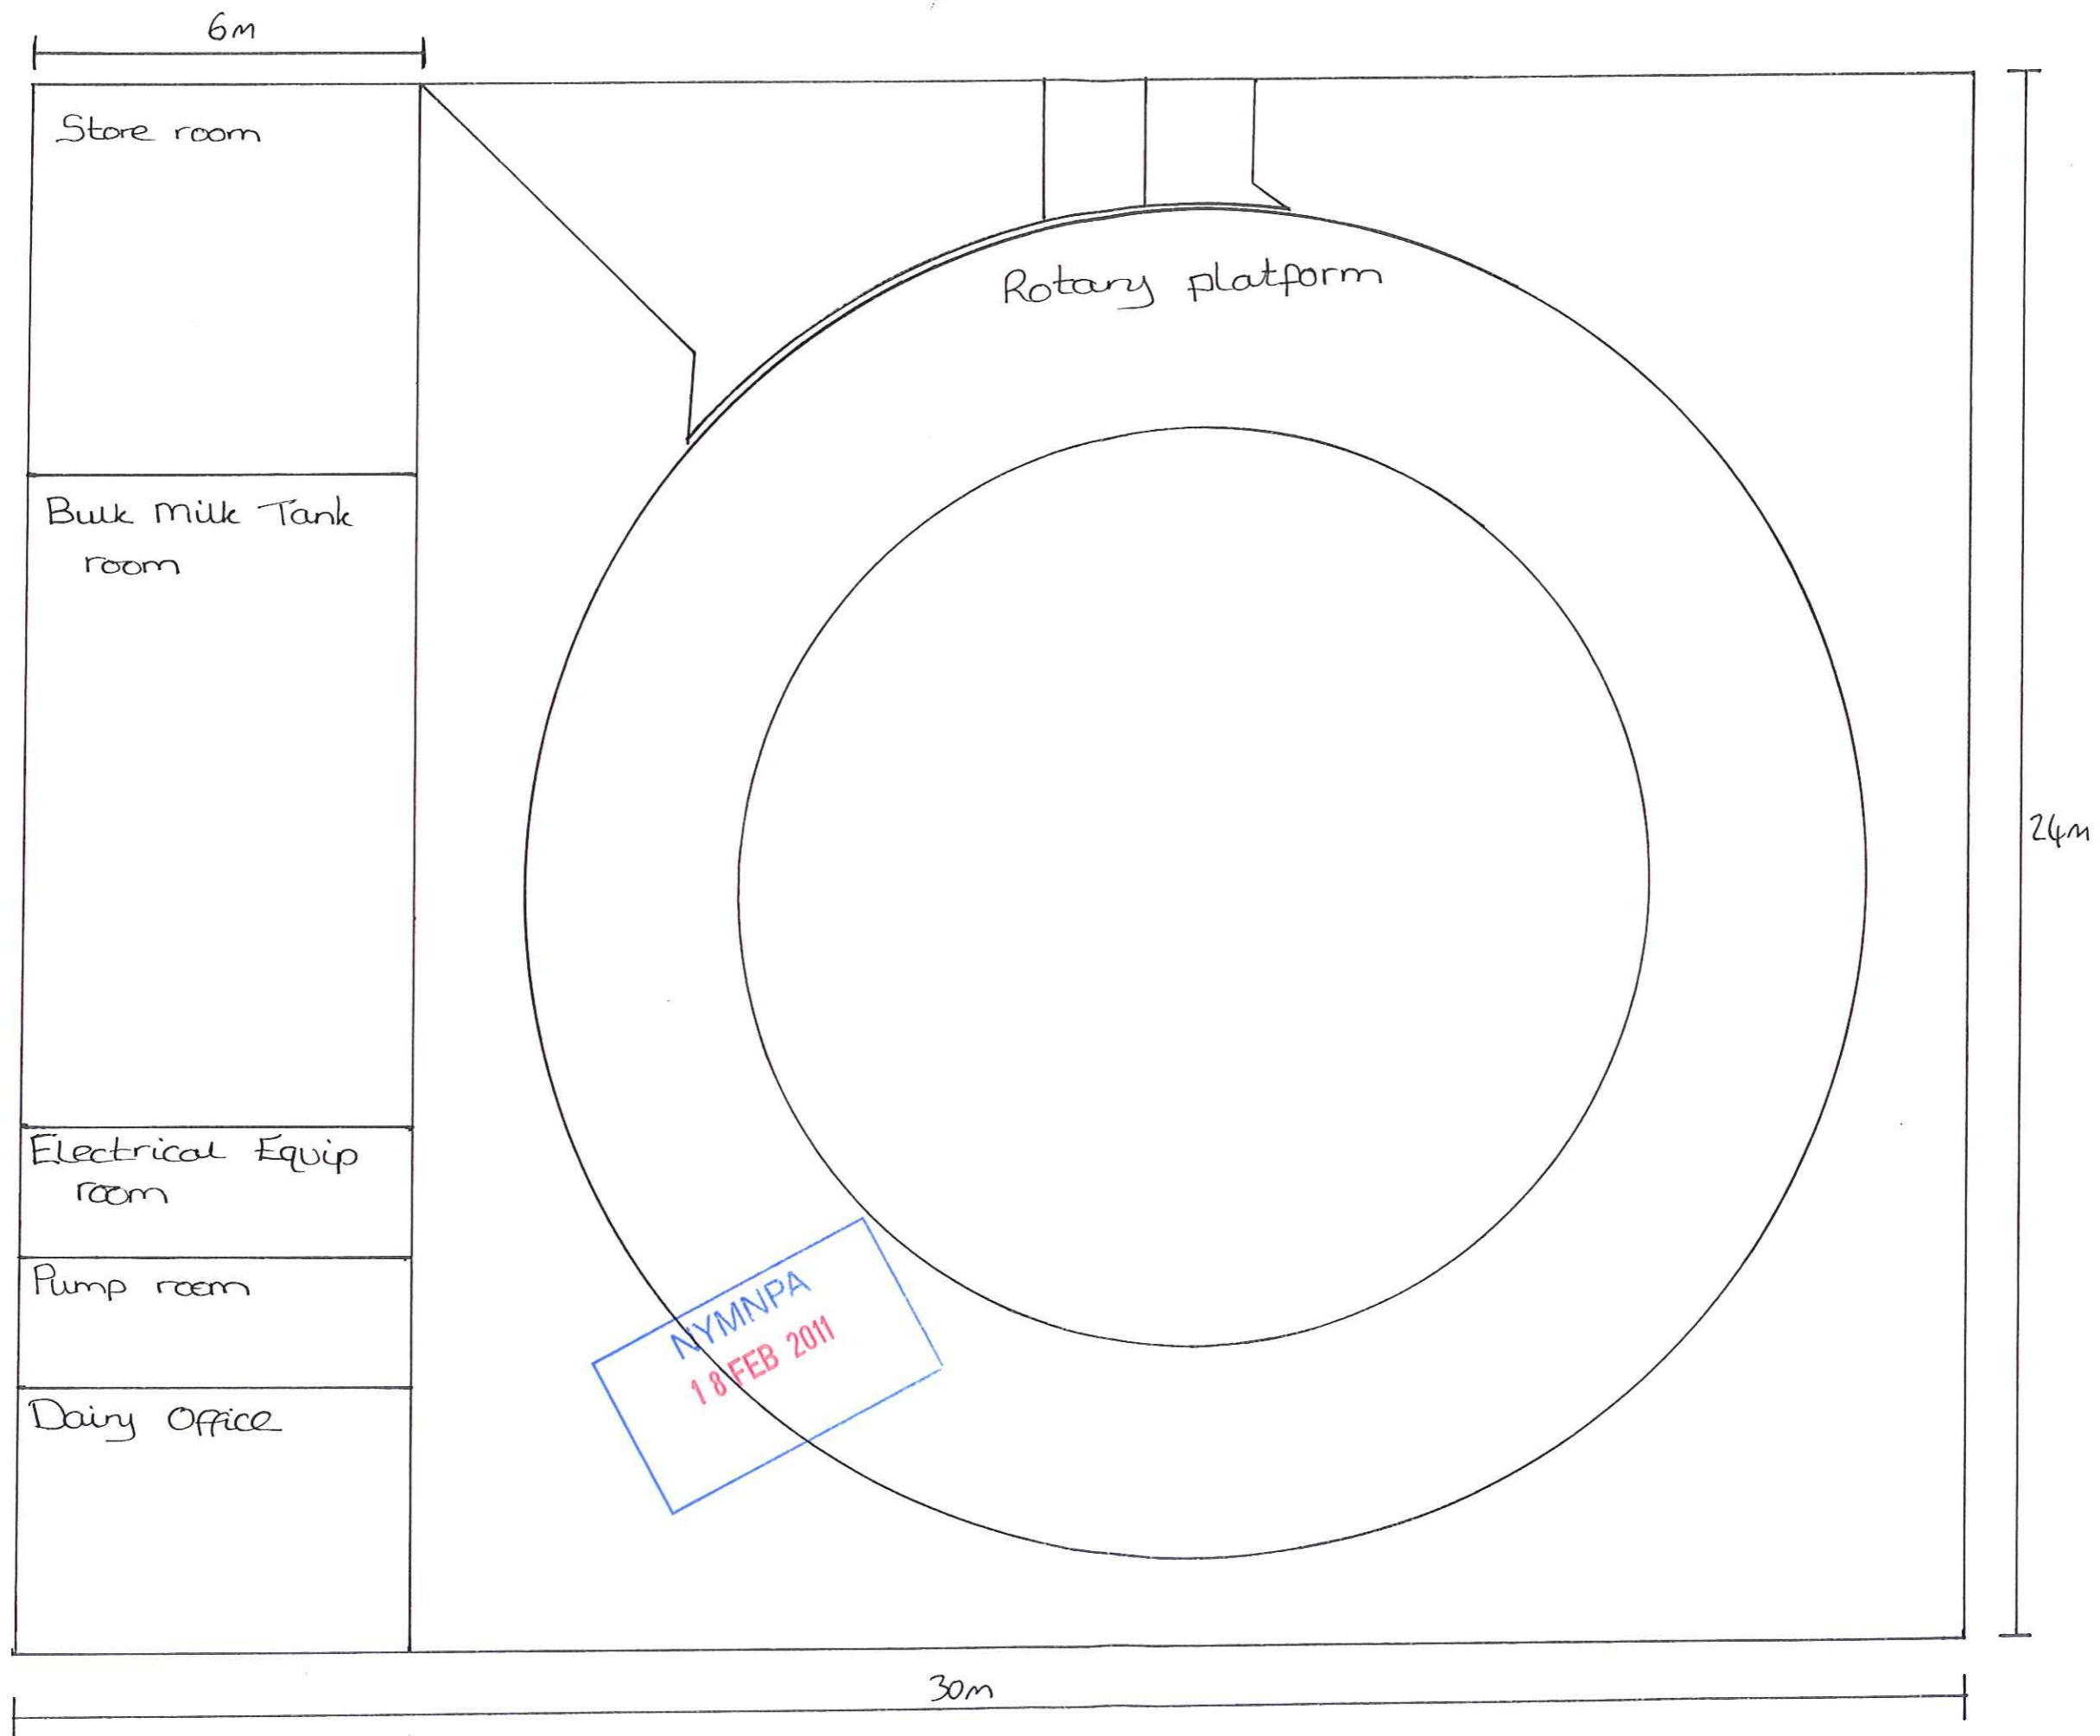


Floor Plan

Scale 1:100




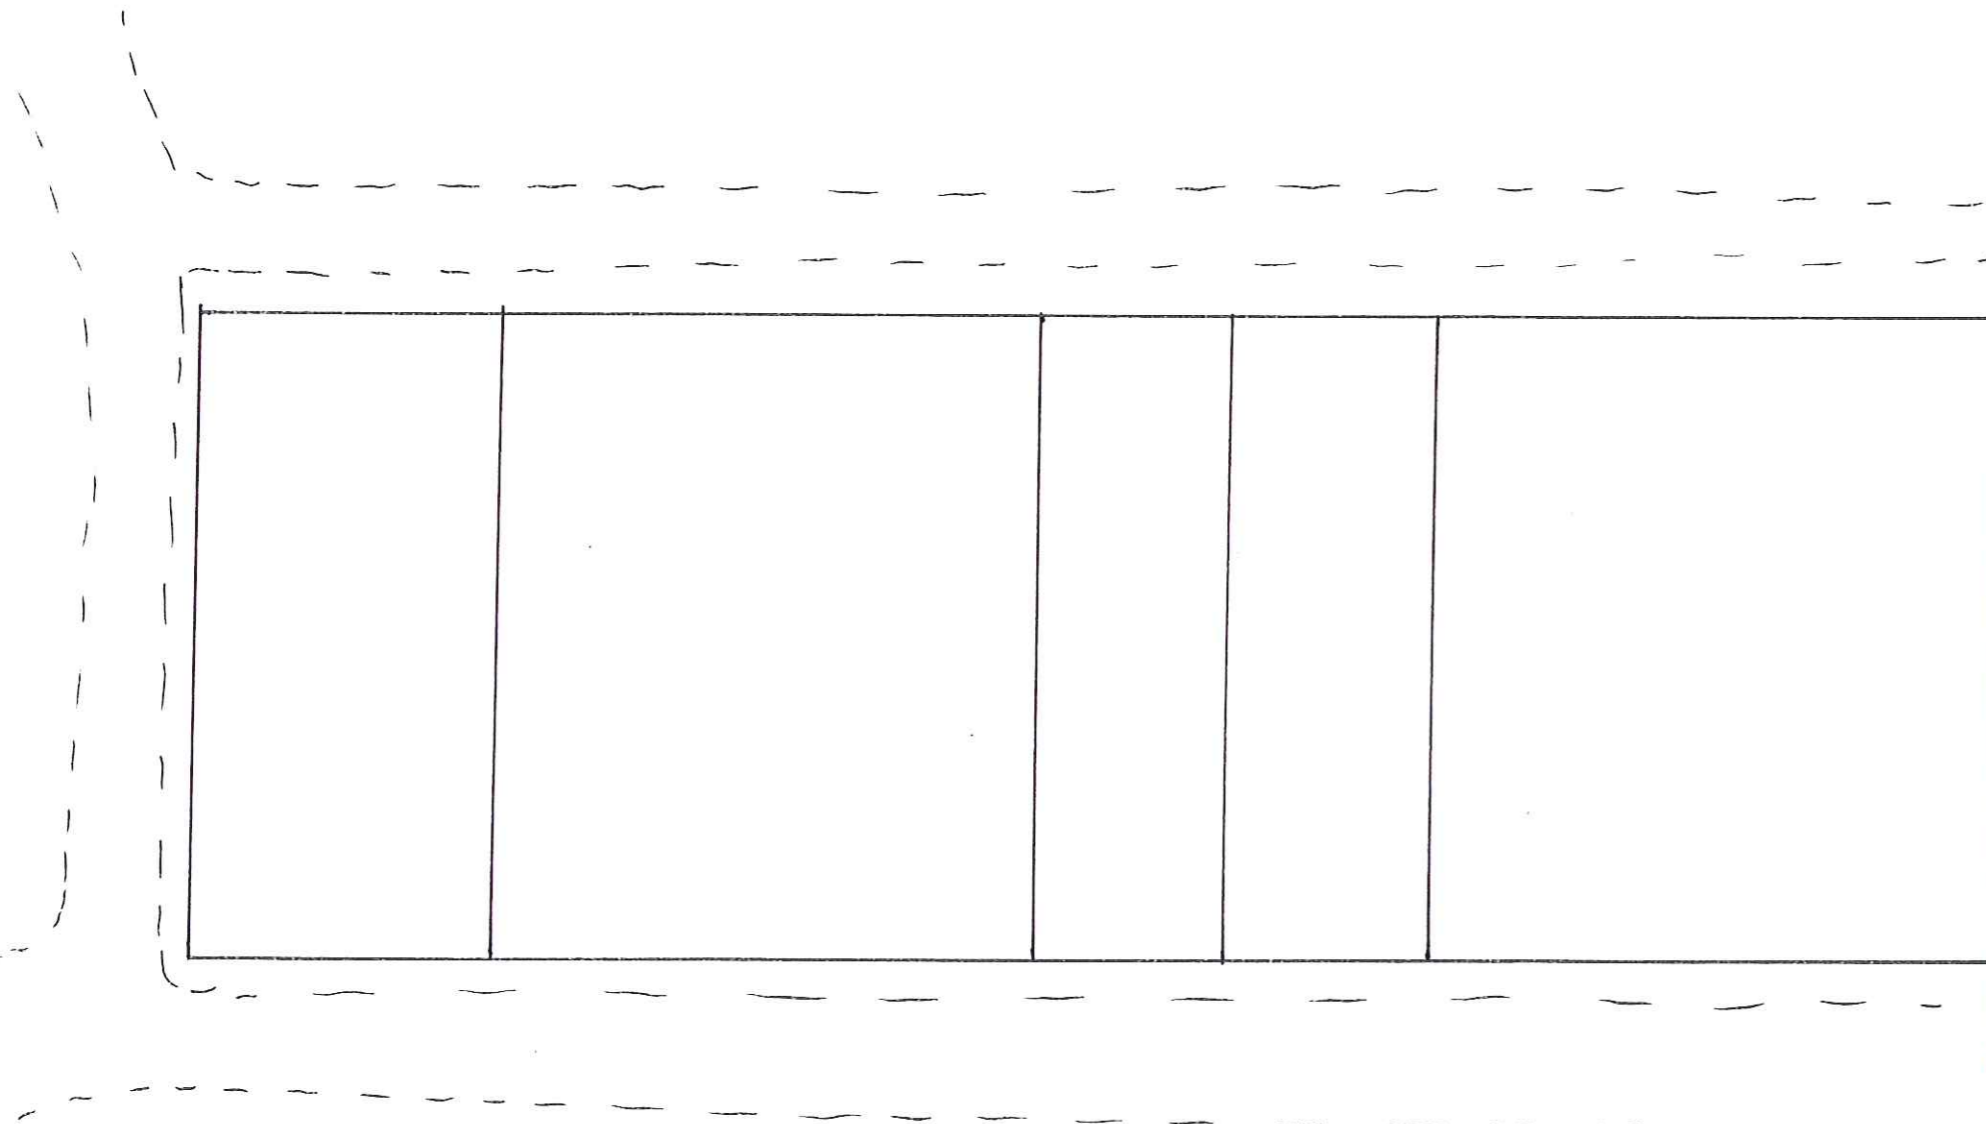


Layout Plan  
1:500  
720m<sup>2</sup>

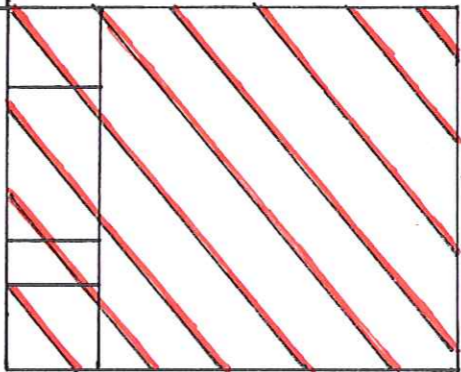

Proposed  
Building

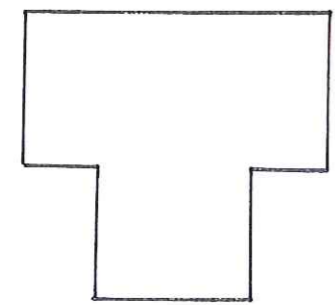

NYMNPА  
18 FEB 2011

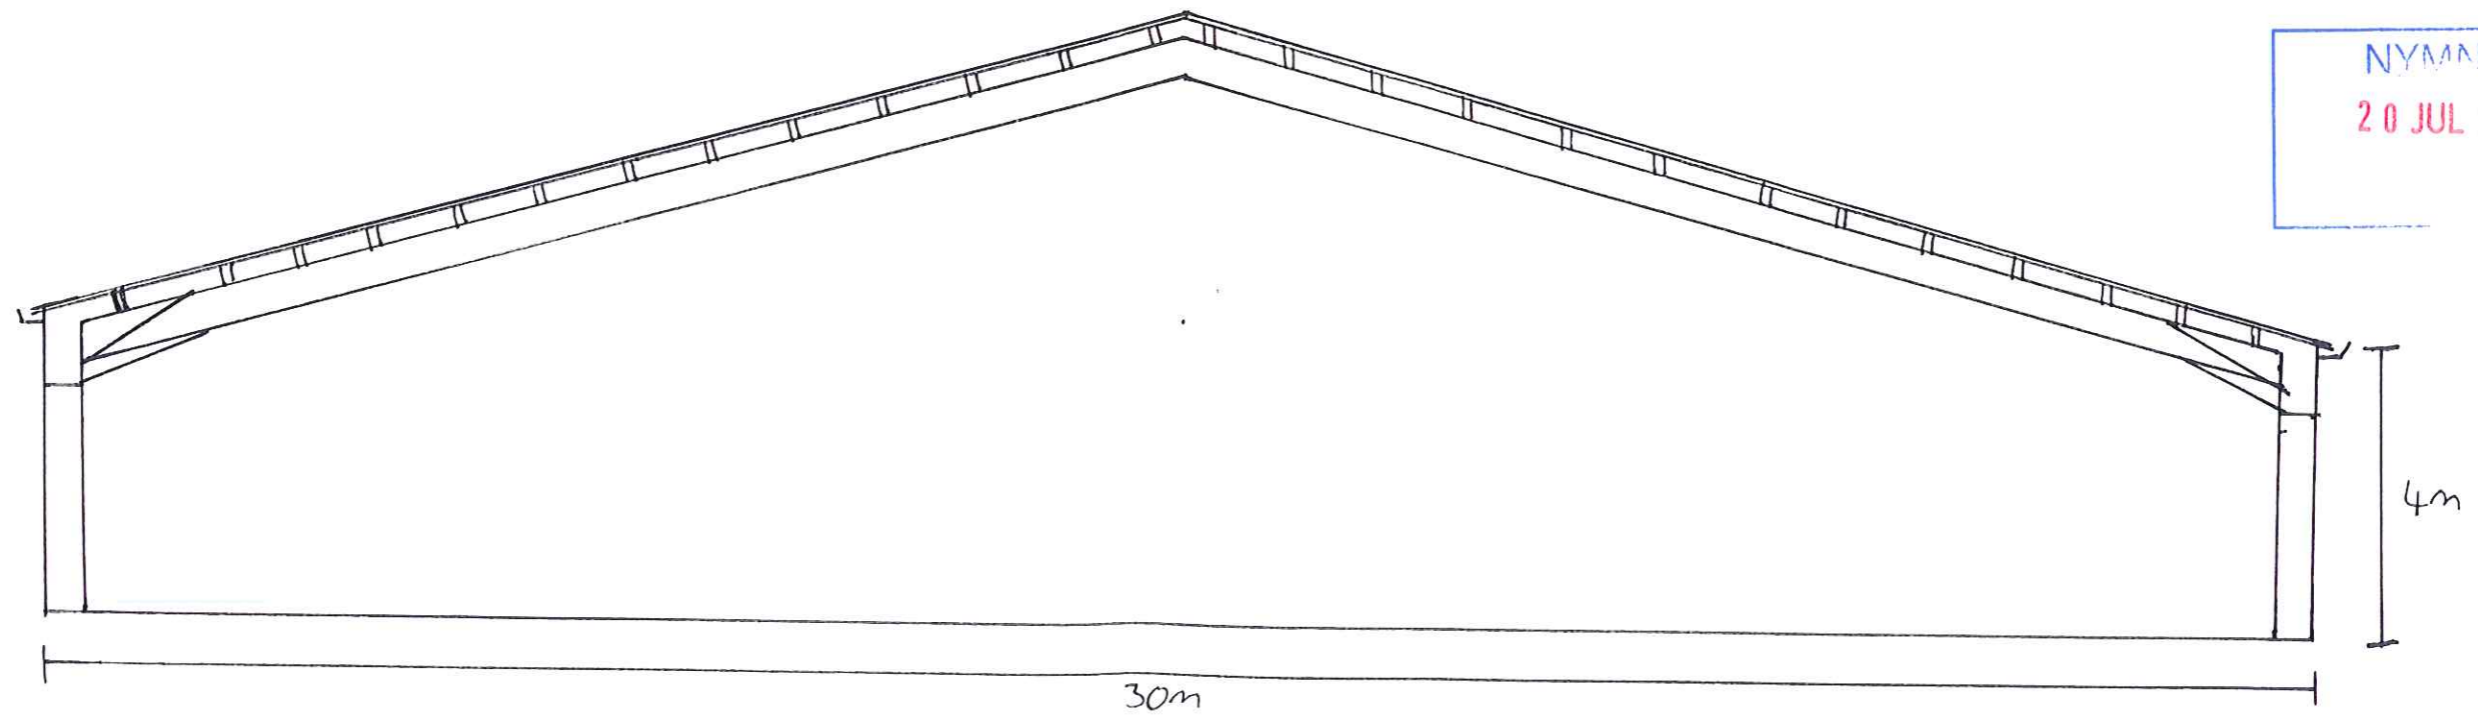

NYMAD  
20 JUL 2011

North View Scale 1:100