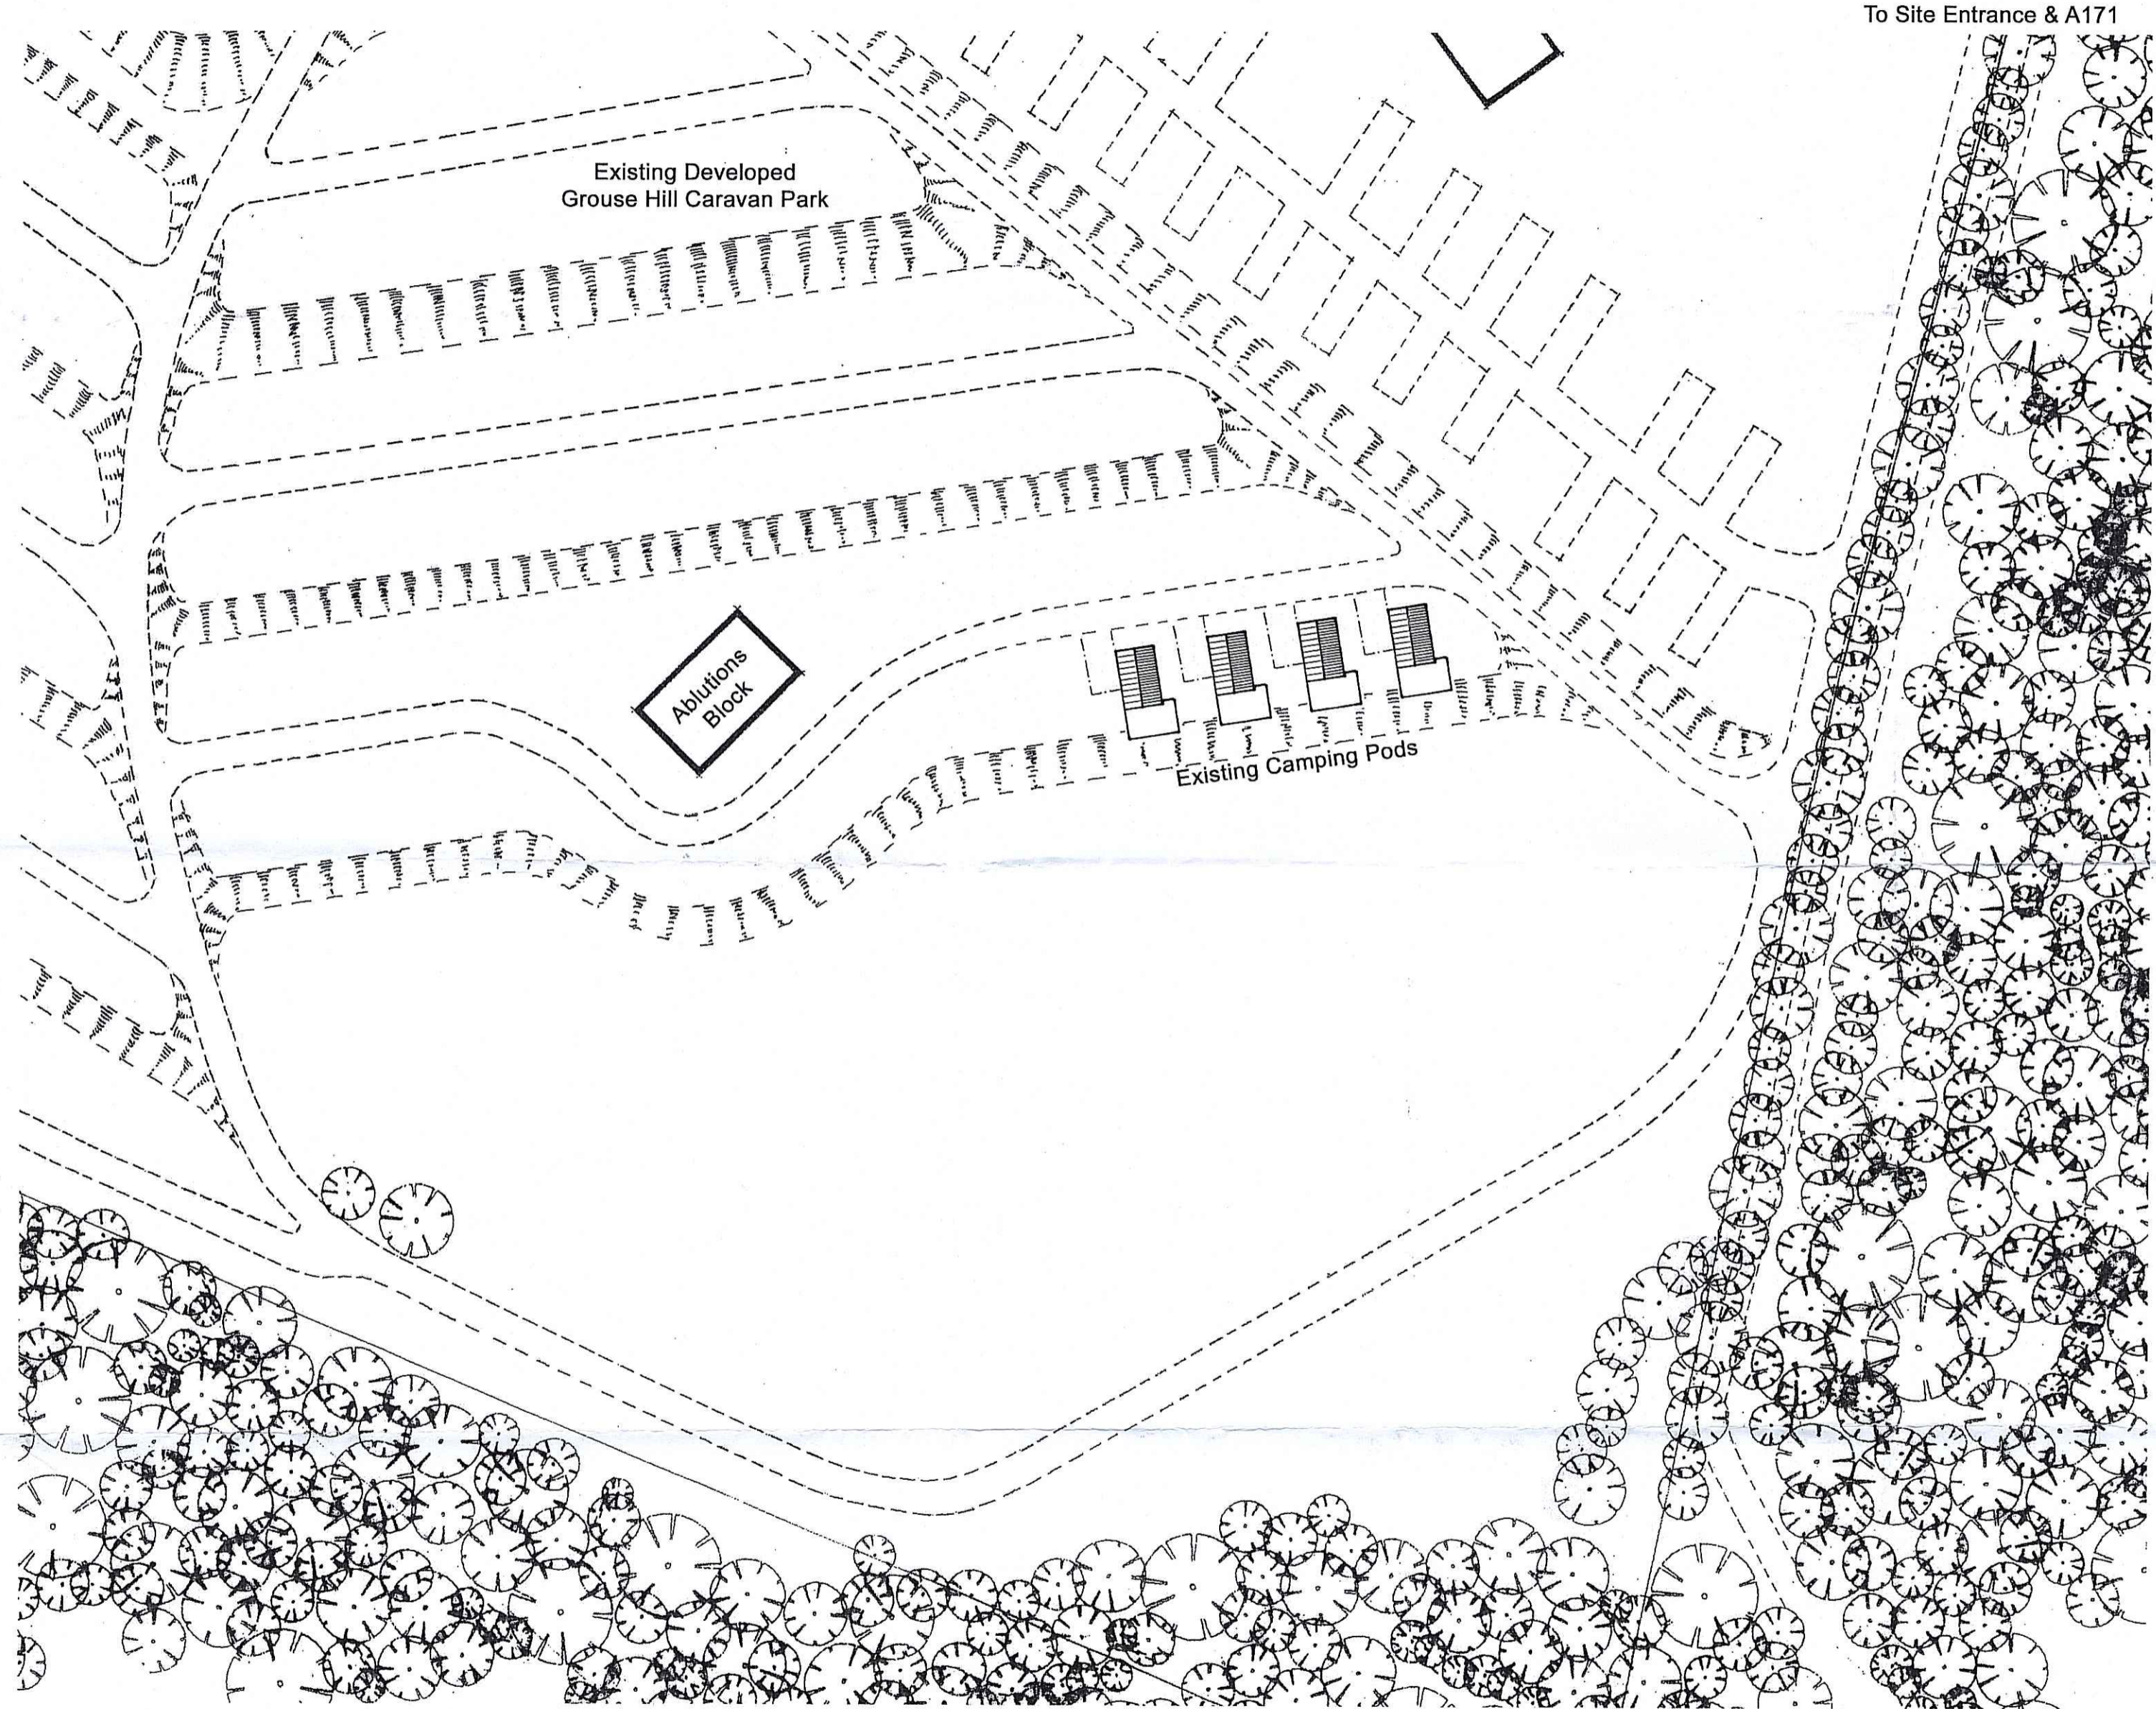


# APPLICANTS: Mr & Mrs A Butterfield, Flask Bungalow Farm, Fylingdales, Whitby, North Yorkshire, YO22 4QH.



- NOTES**
1. All camping pods to be sited with minimum spacing's of 6 metres.
  2. The camping pod is constructed from Pre-stressed timber frames on relocatable concrete blocks and wrapped in a breathable 'skin' of Tyvek roofing membrane and cladding consists of feather edged, 150mm boards cut from European Larch or Douglas Fir.
  3. The boards and end walls are treated / stained in brown.
  4. Camping pods to connect to existing site mains electricity supply. No foul water implications.
  5. Parking to be as shown on plan.

NYMNPA  
25 OCT 2011

**APPLICANTS**  
Mr & Mrs A Butterfield  
Flask Bungalow Farm  
Fylingdales  
Whitby  
North Yorkshire  
YO22 4QH

**PROJECT**  
Siting of camping pods at Grouse Hill Caravan Park,  
Fylingdales, Whitby.

**DETAIL**  
Site Plan - As Existing

**DRAWING No:** B28/11/02

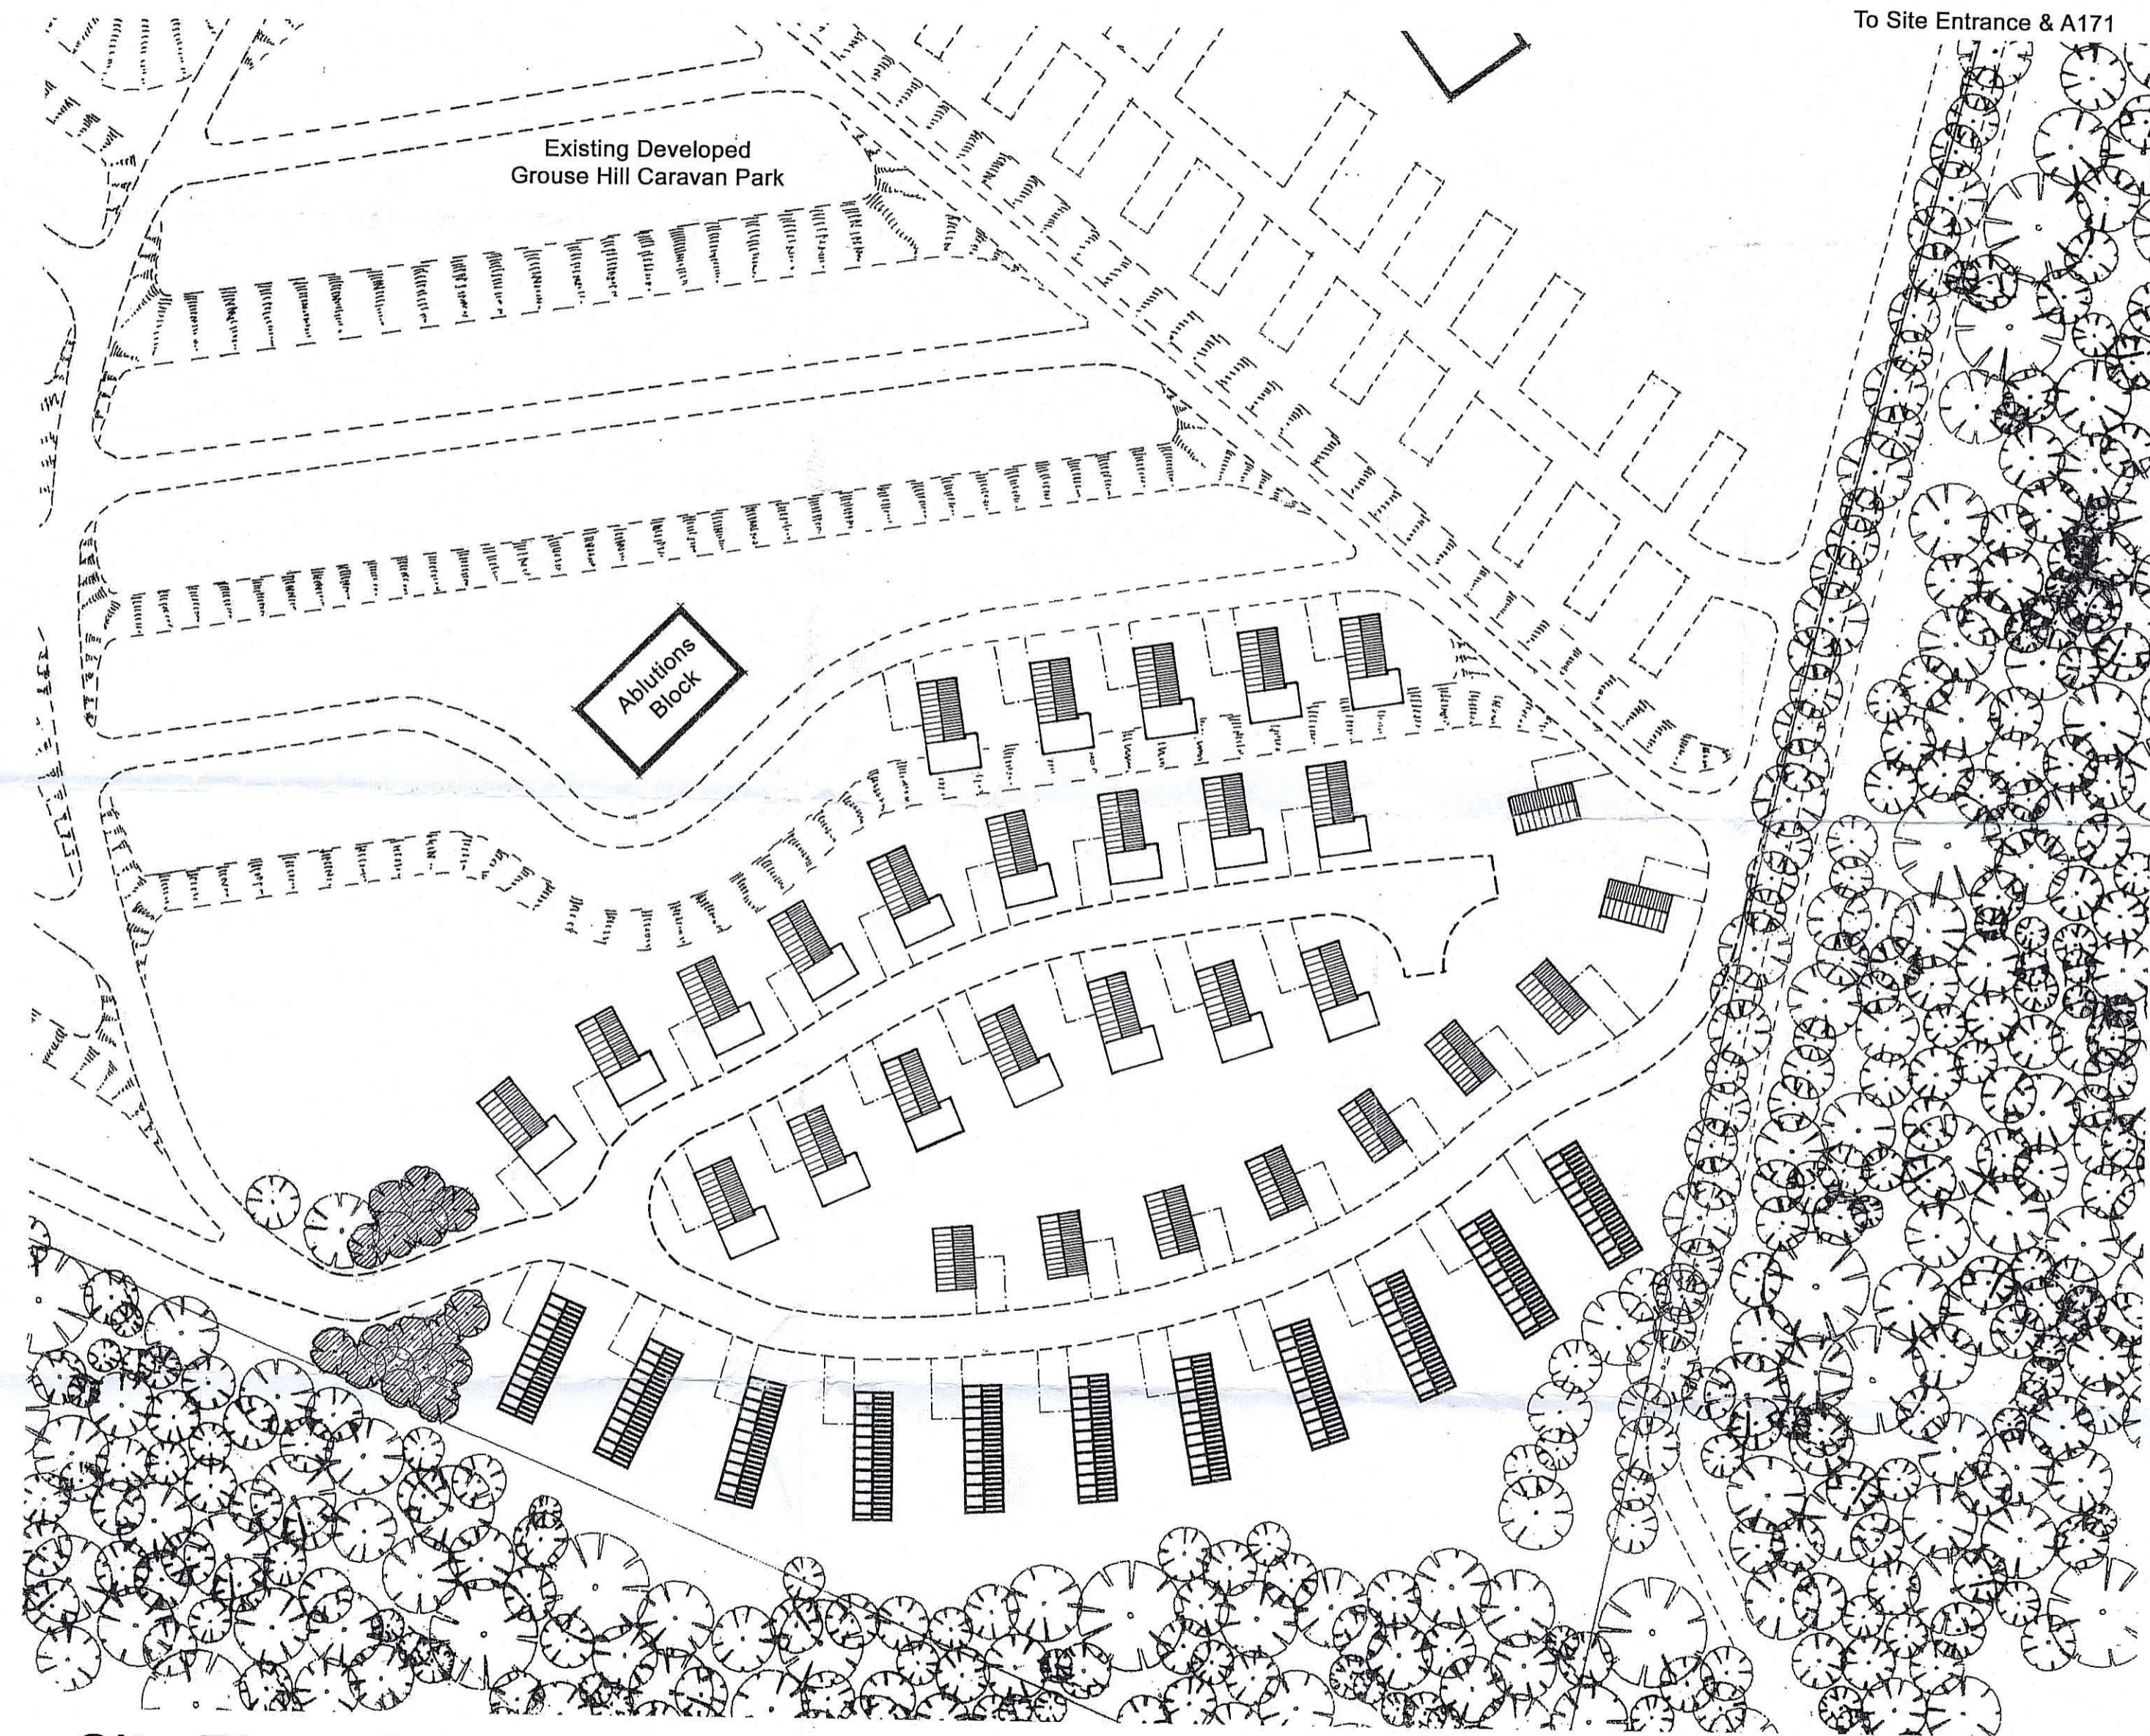
**SCALE:** 1:500 at A2

**REVISIONS:**

© OCTOBER 2011  
**EDWARDSON ASSOCIATES**  
Paddock House  
10 Middle Street South  
Driffield YO25 6PT

Site Plan - As Existing (1:500)

# APPLICANTS: Mr & Mrs A Butterfield, Flask Bungalow Farm, Fylingdales, Whitby, North Yorkshire, YO22 4QH.

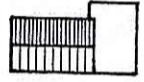
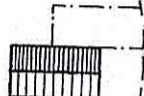
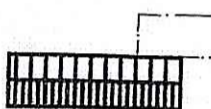


Site Plan - As Proposed (1:500)

- NOTES**
1. All camping pods to be sited with minimum spacing's of 6 metres.
  2. The camping pod is constructed from Pre-stressed timber frames on relocatable concrete blocks and wrapped in a breathable 'skin' of Tyvek roofing membrane and cladding consists of feather edged, 150mm boards cut from European Larch or Douglas Fir.
  3. The boards and end walls are treated / stained in brown.
  4. Camping pods to connect to existing site mains electricity supply. No foul water implications.
  5. Parking to be as shown on plan.

NYMNP  
25 OCT 2011

**KEY:**

-  Proposed Camping Pods
-  Approved Camping Pods
-  Approved Static Caravans

**APPLICANTS**  
Mr & Mrs A Butterfield  
Flask Bungalow Farm  
Fylingdales  
Whitby  
North Yorkshire  
YO22 4QH

**PROJECT**  
Siting of camping pods at Grouse Hill Caravan Park,  
Fylingdales, Whitby.

**DETAIL**  
Site Plan - As Proposed

**DRAWING No:** B28/11/03

**SCALE:** 1:500 at A2

**REVISIONS:**

© OCTOBER 2011  
**EDWARDSON ASSOCIATES**  
Paddock House  
10 Middle Street South  
Driffield YO25 6PT