

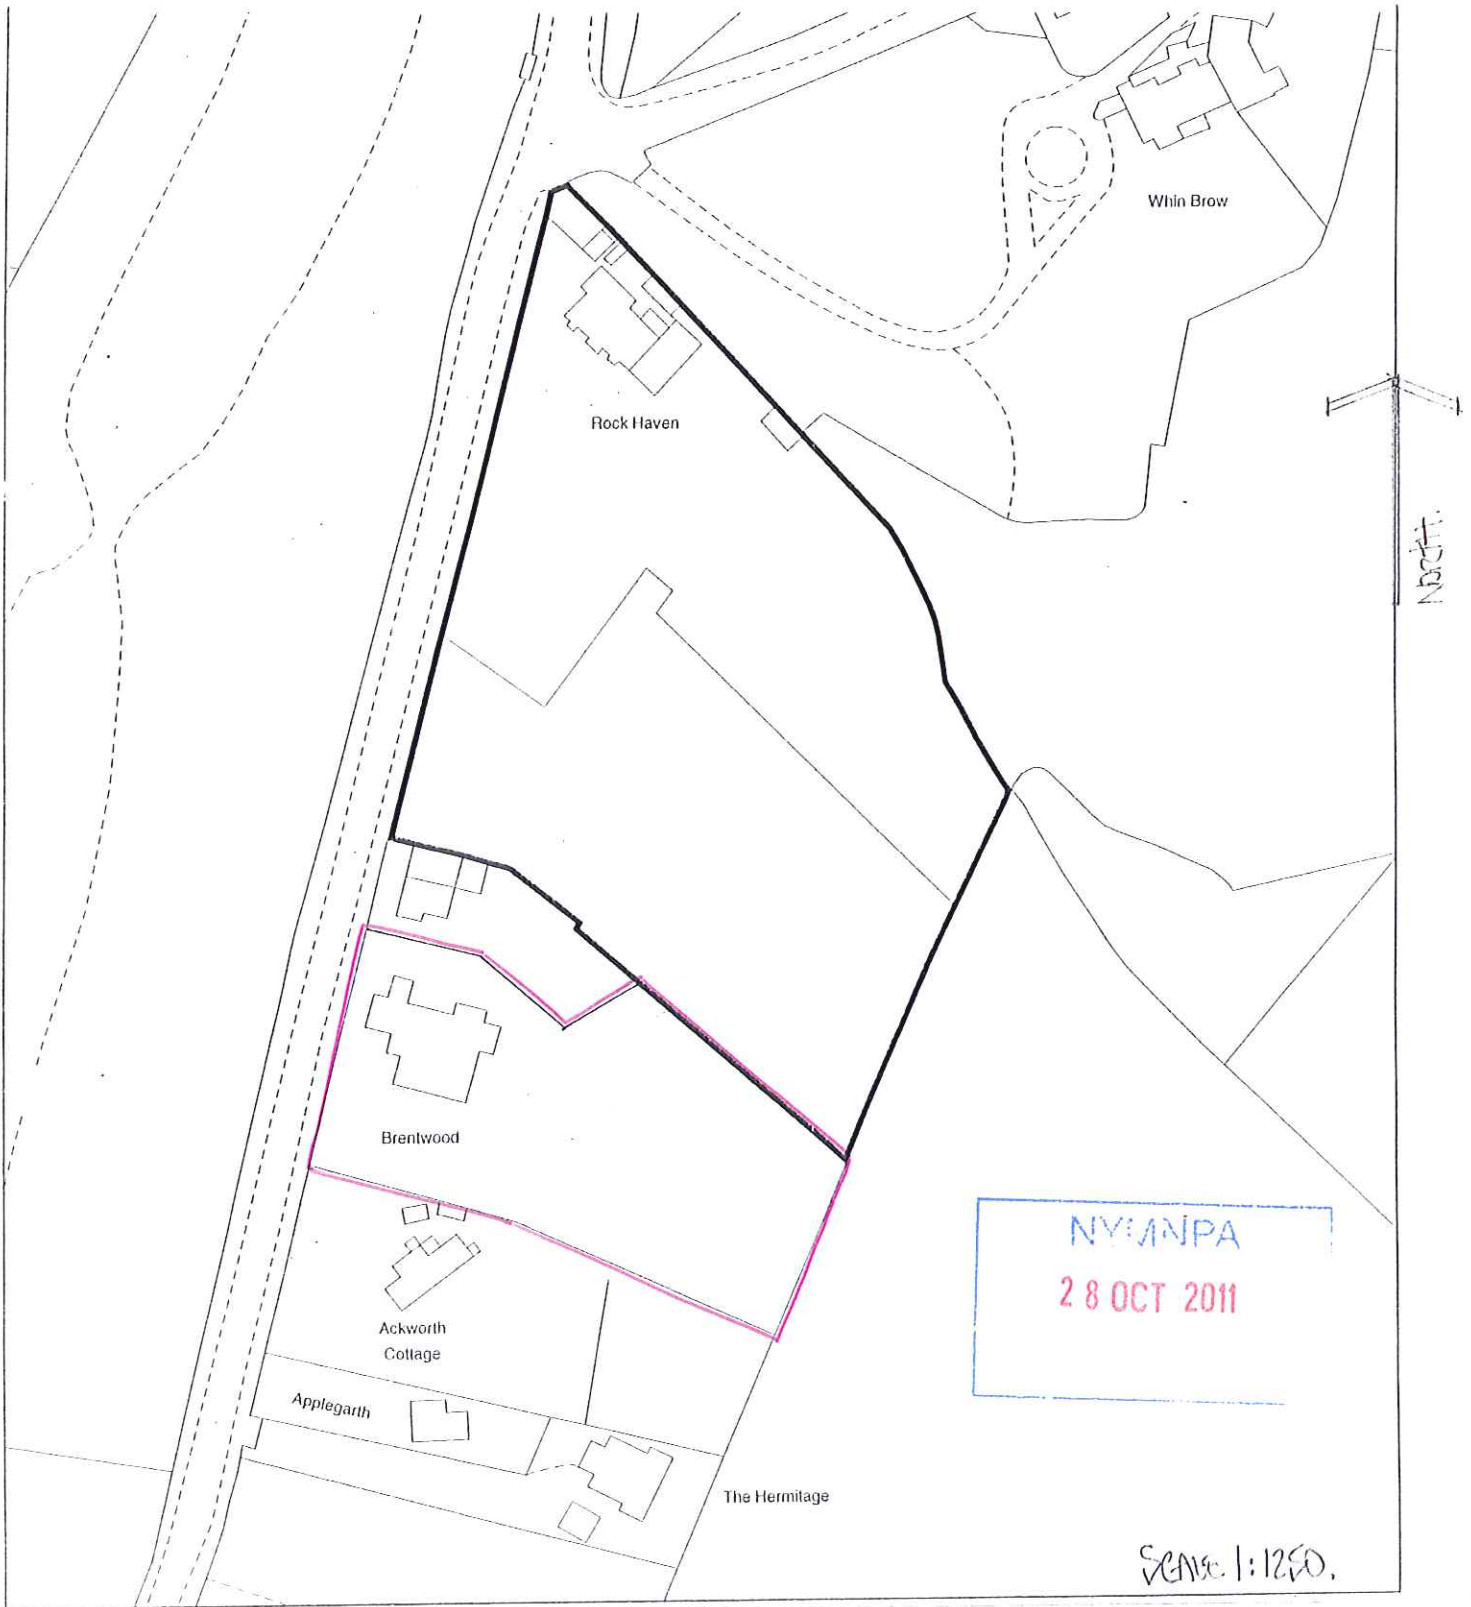


NYM / 2011 / 0 7 2 9 / F L

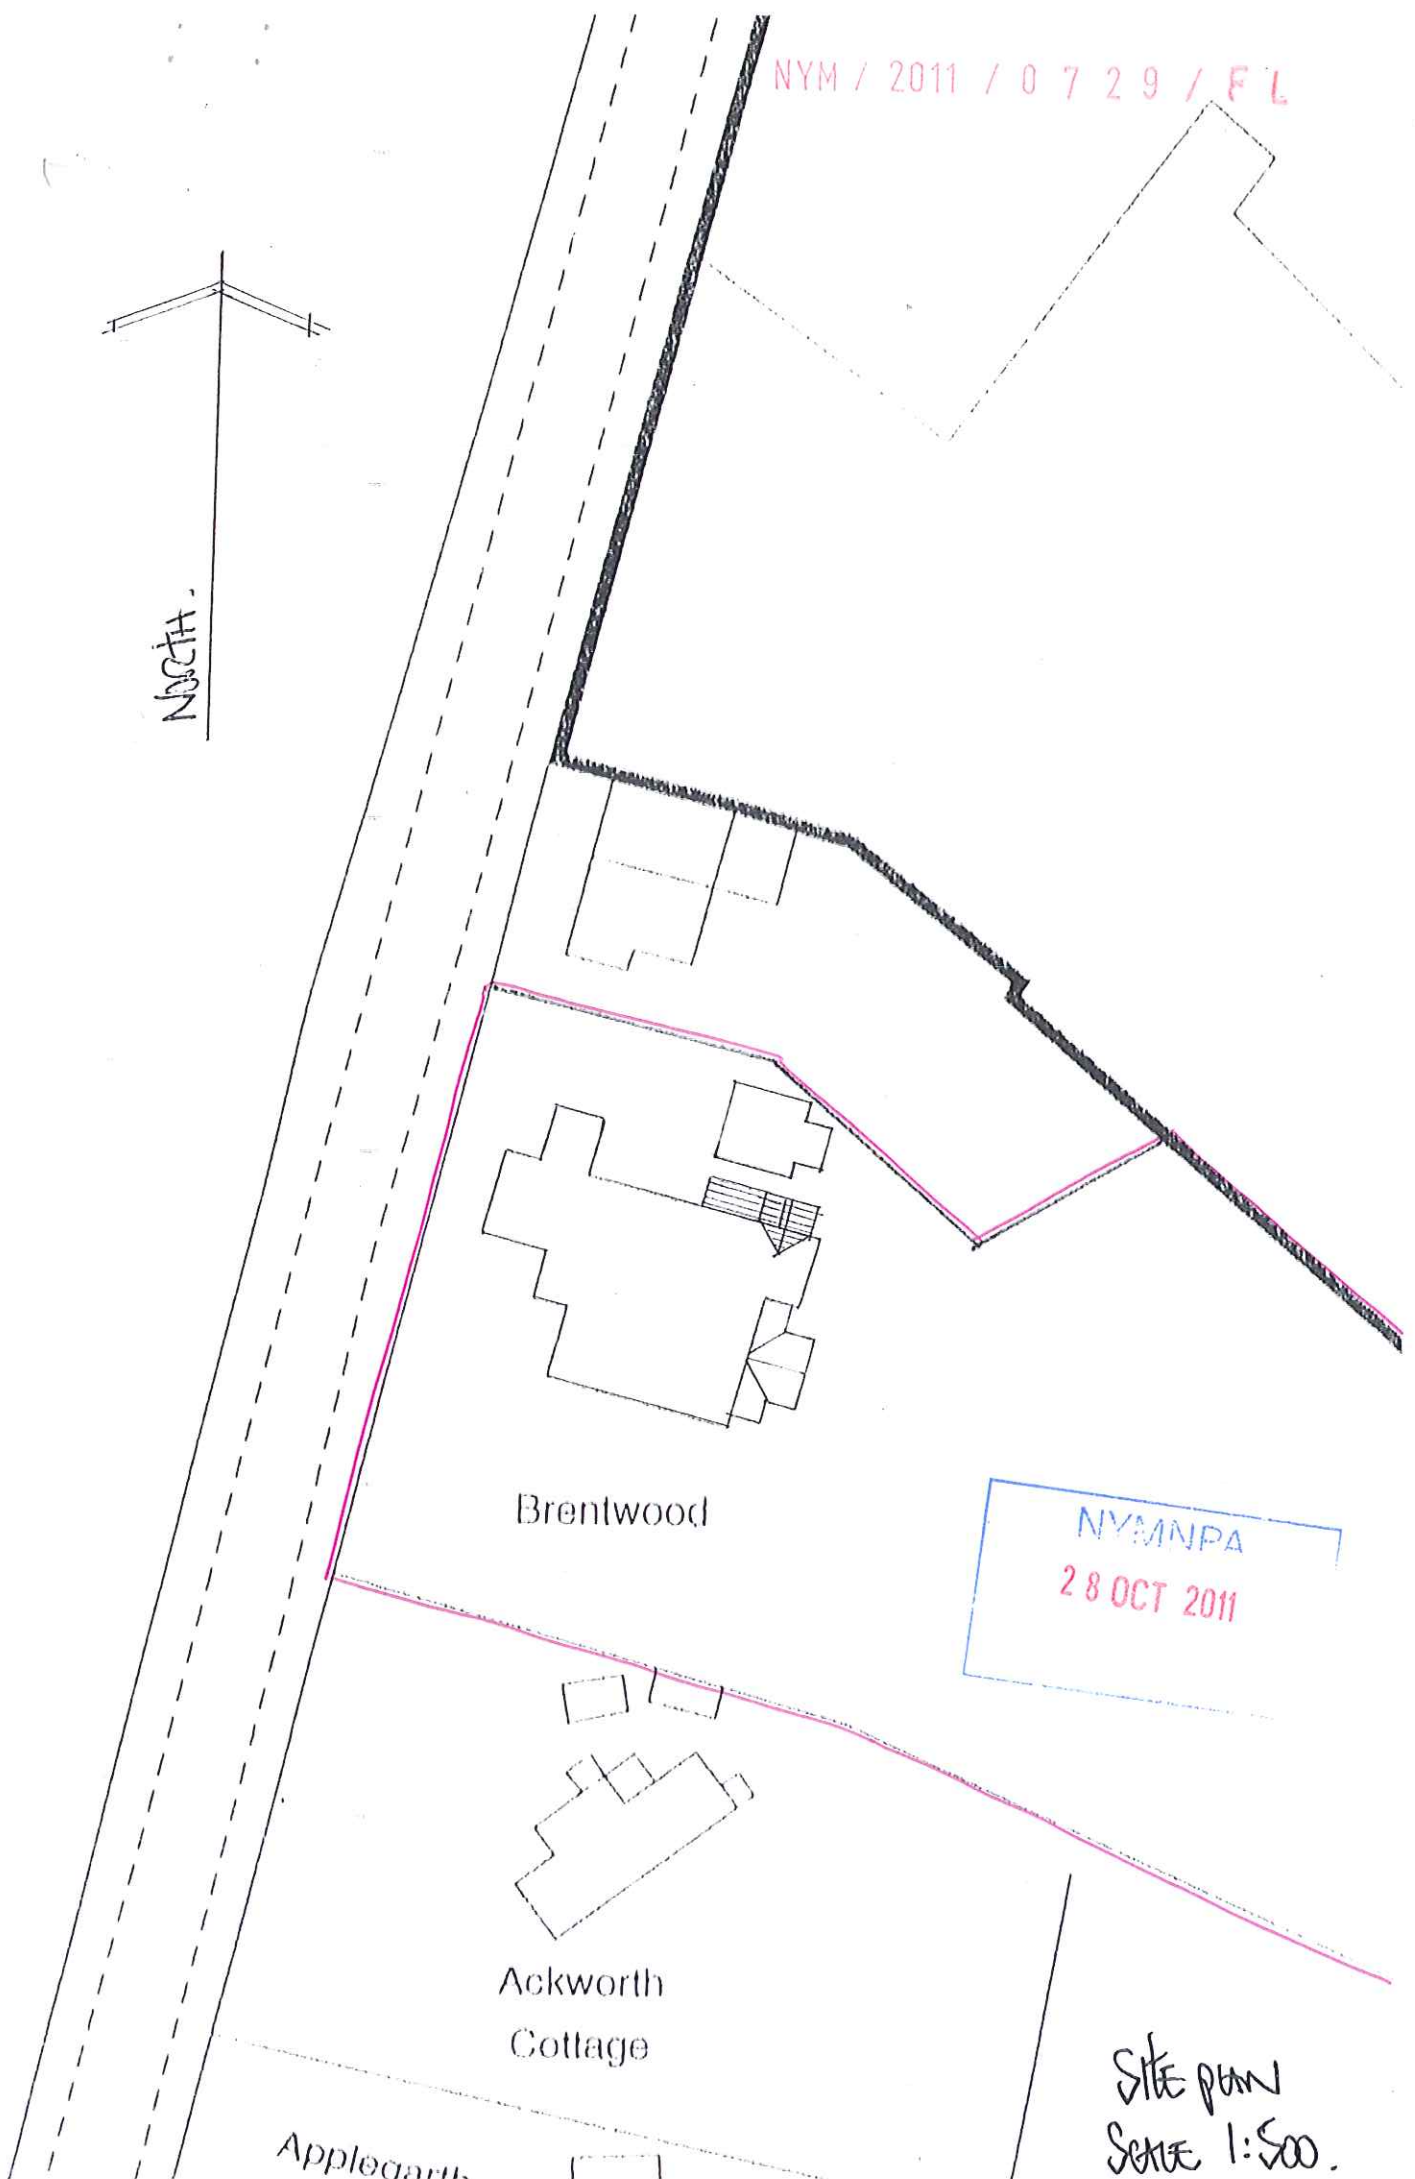

NYM / 2011 / 0729 / FL

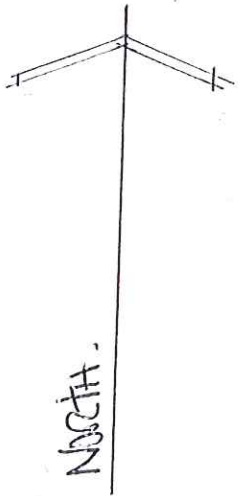

Brentwood

NYM NPA
28 OCT 2011

Ackworth
Cottage

Appledram

Site plan
Scale 1:500