


REV A 26/10/10  
Ownership boundary amended.

(NYM / 2014 / n 5 6 8 / MEN)  
EXISTING SITE PLAN

BEACON WINDMILL  
RAVENSCAR.

Scale 1:200 Drawn: October 2010  
Drawing No 2646/2A

Site boundary

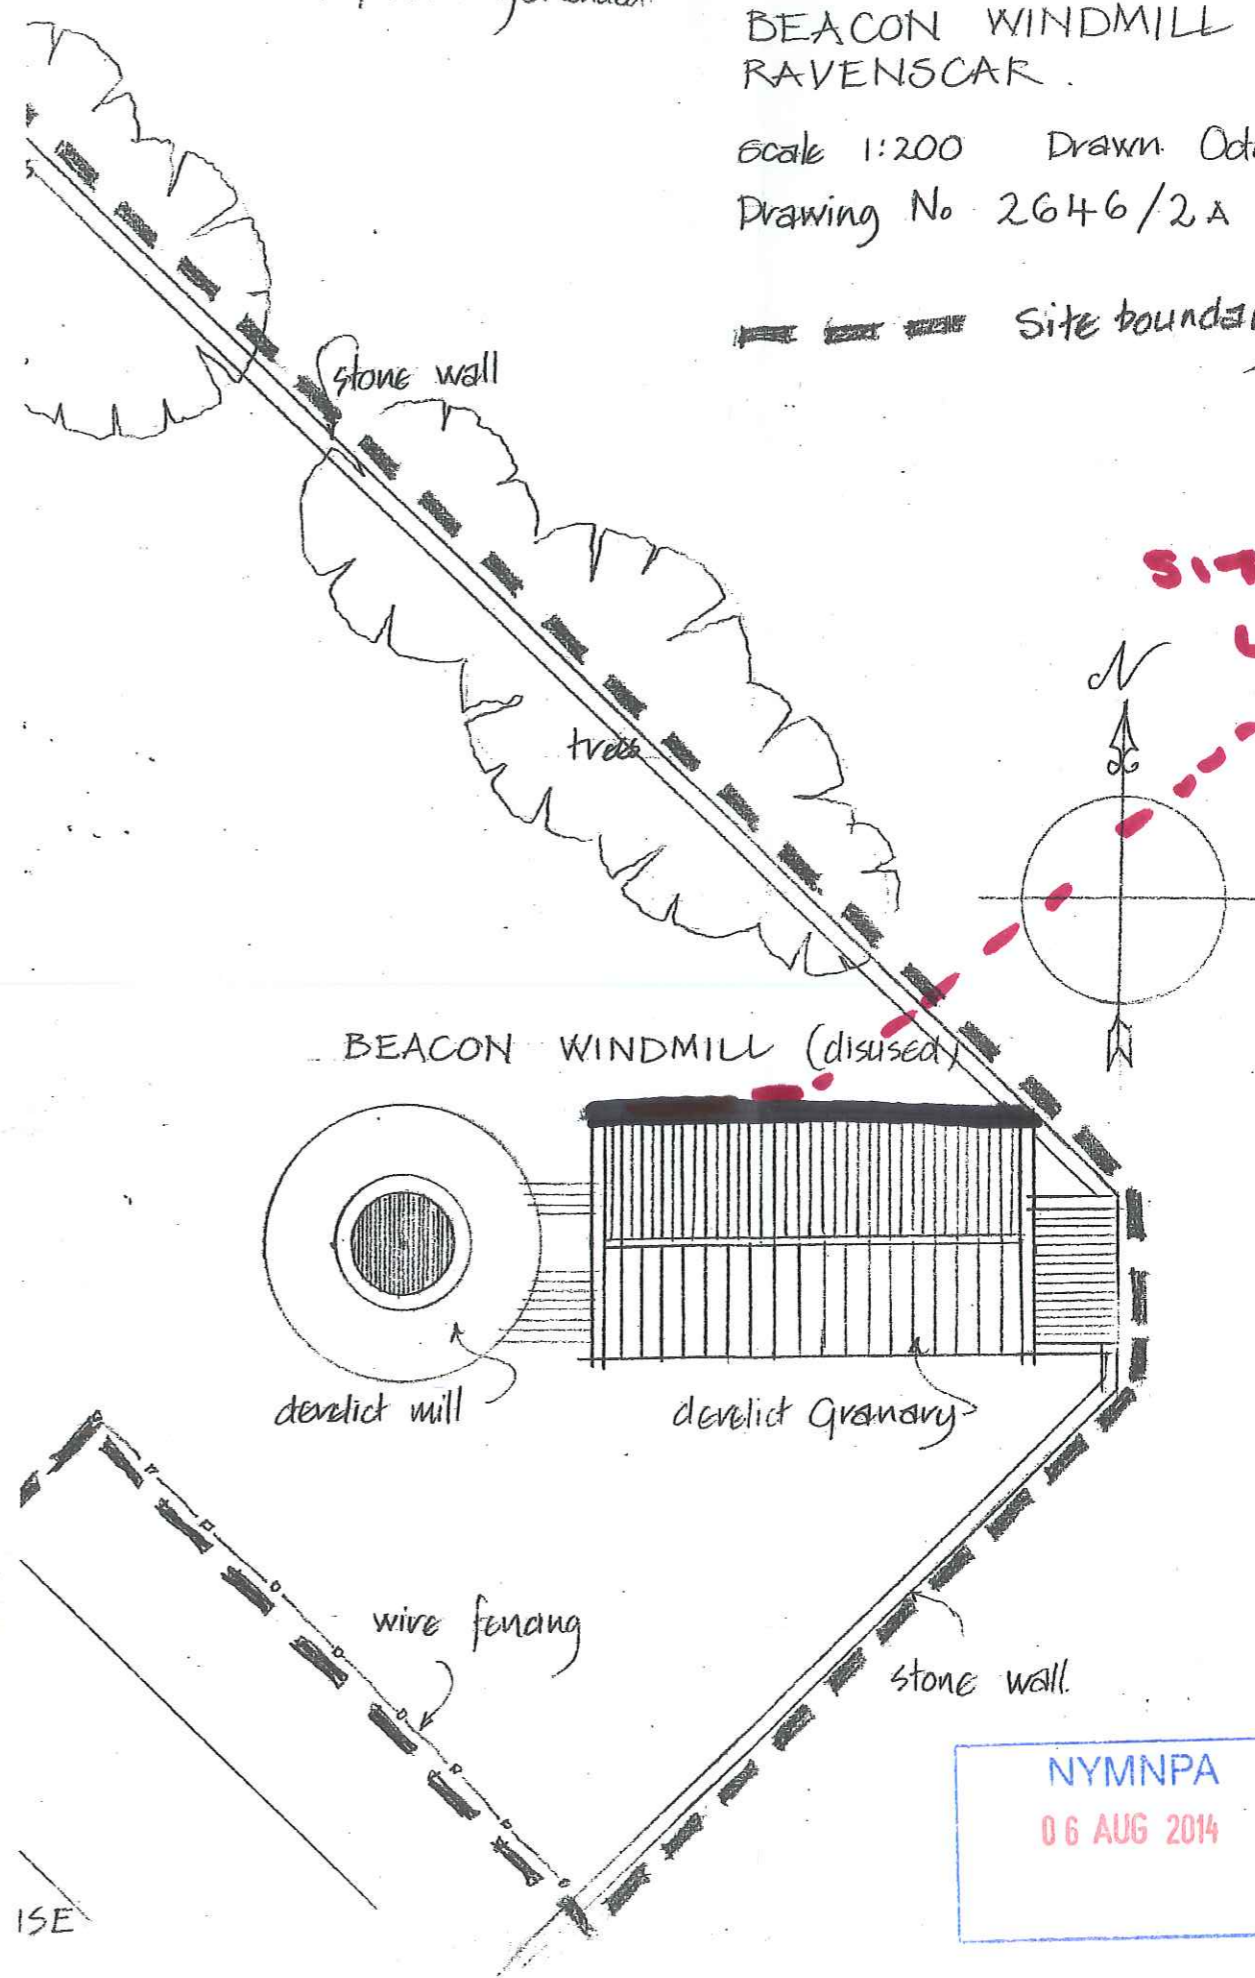

NYMNPA  
06 AUG 2014