


Silpho Brow Cottage, YO13 0JP / 0599 / FL

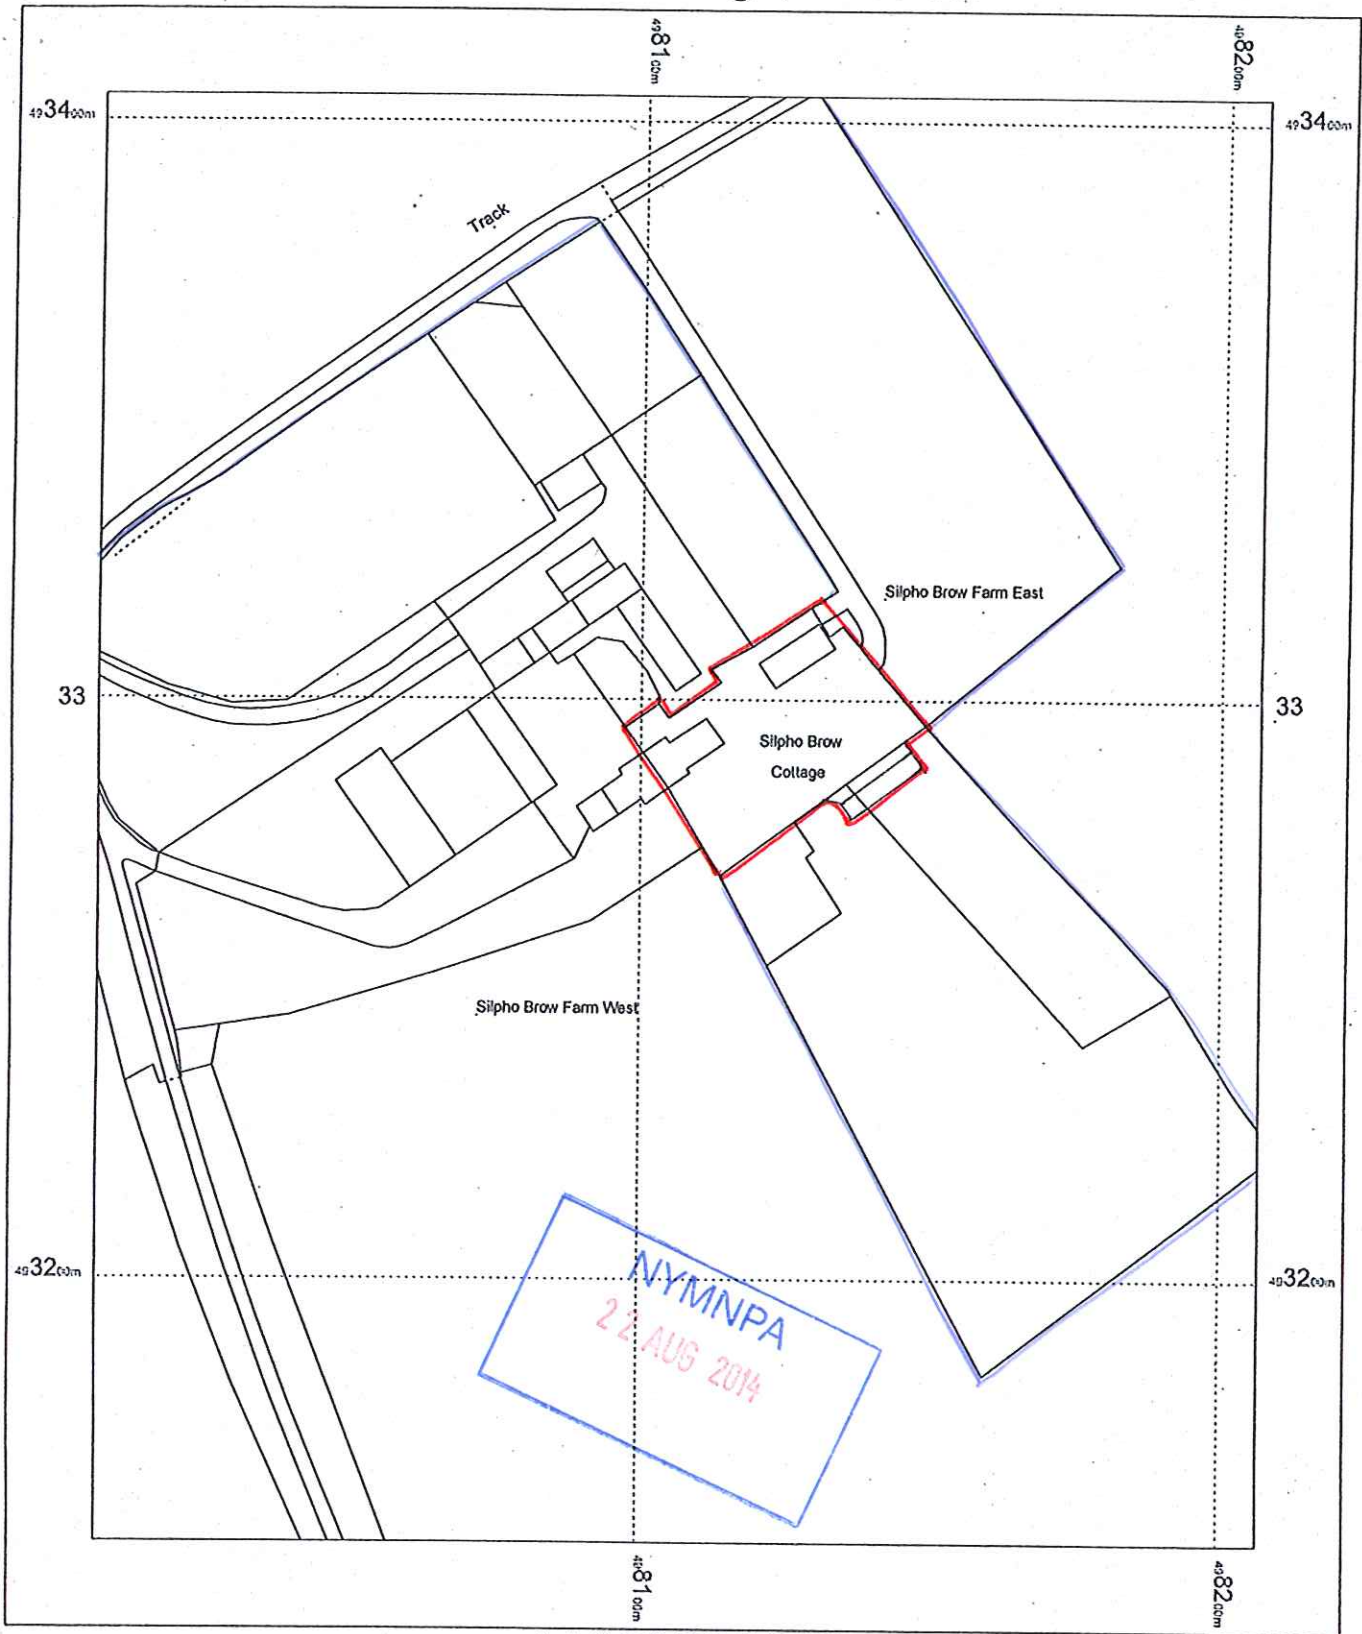

Silpho Brow Cottage
Silpho Brow
Scarborough
YO13 0JP

OS Mastermap
01 July 2009
www.centremapslive.com

1:1250 scale print at A4

©Crown Copyright. All rights reserved. Licence no. 10001998



NYM / 2014 / 0599 / PL



Silpho Brow Farm East



Silpho Brow
Cottage

row Farm West

NYMNPA
22 AUG 2014

SITE PLAN

SCALE 1:500