


Produced 09 Sep 2015 from the Ordnance Survey MasterMap (Topography) Database and incorporating surveyed revision available at this date.

The representation of a road, track or path is no evidence of a right of way. The representation of features as lines is no evidence of a property boundary.

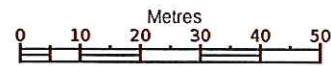


1:1250



Dalby Beck
 Low Dalby
 Pickering

Supplied by: Stanfords 09 Sep 2015
 Licence: © Crown Copyright and
 database rights 2015 OS100035409
 Order Licence Reference: OI902690
 Centre coordinates: 485529 486078

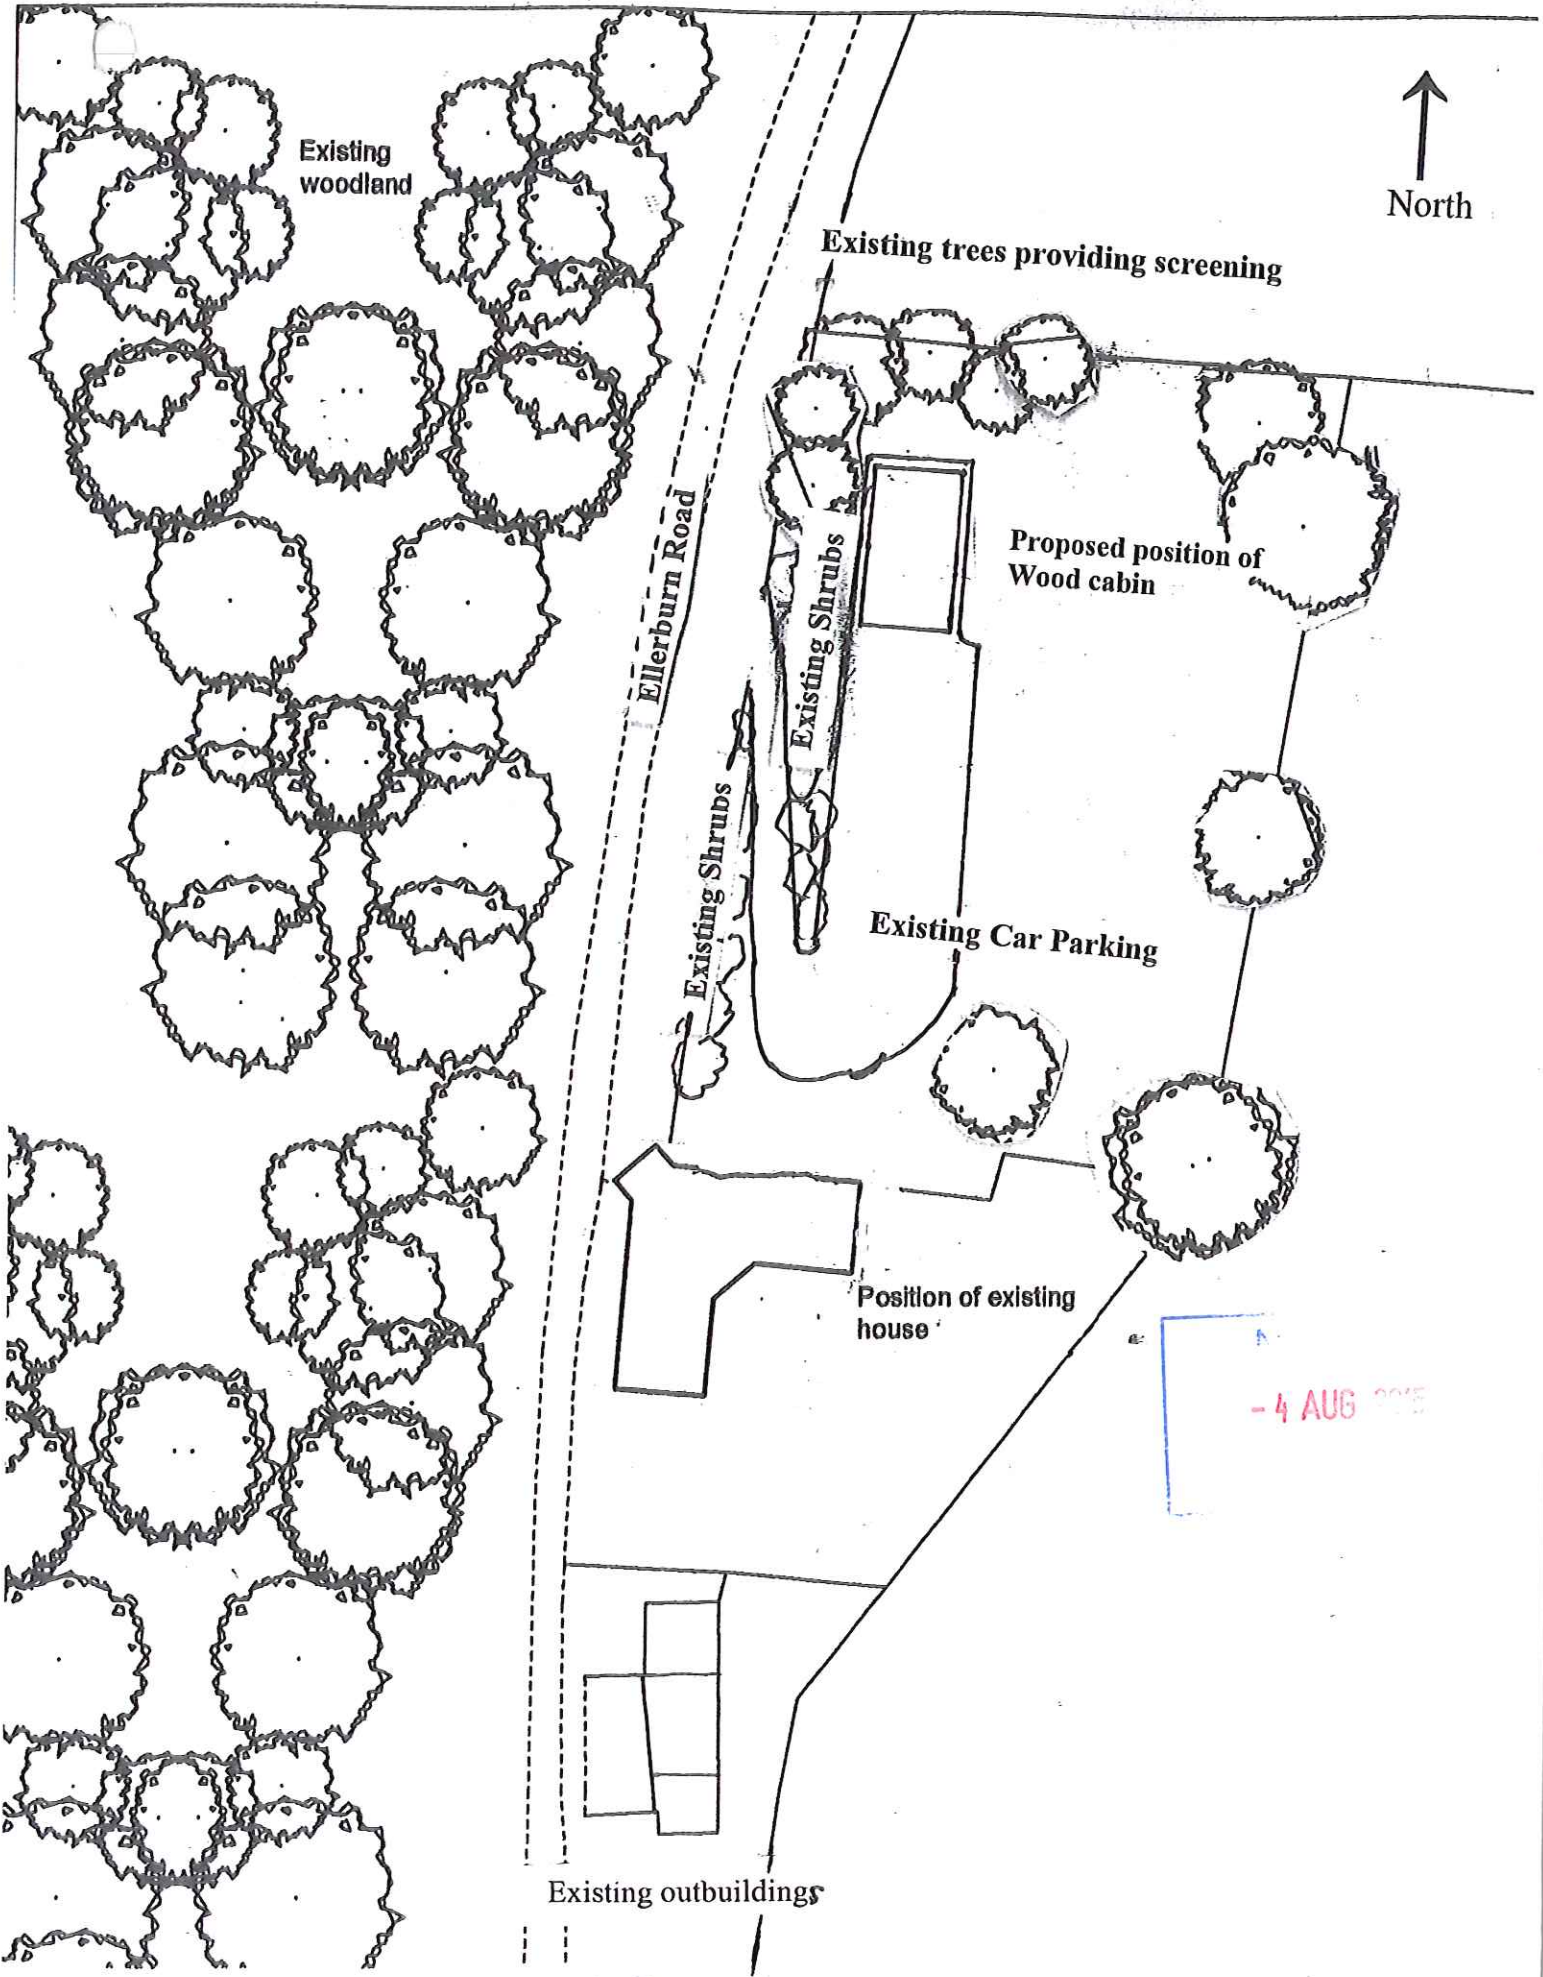

Proposed Site Plan

Dalby Beck, Low Dalby, YO18 7LT

Scale 1:500 @ A4