



**SITE LOCATION PLAN**  
**AREA 4 HA**  
**SCALE 1:1250 on A4**  
**CENTRE COORDINATES: 492014, 509563**

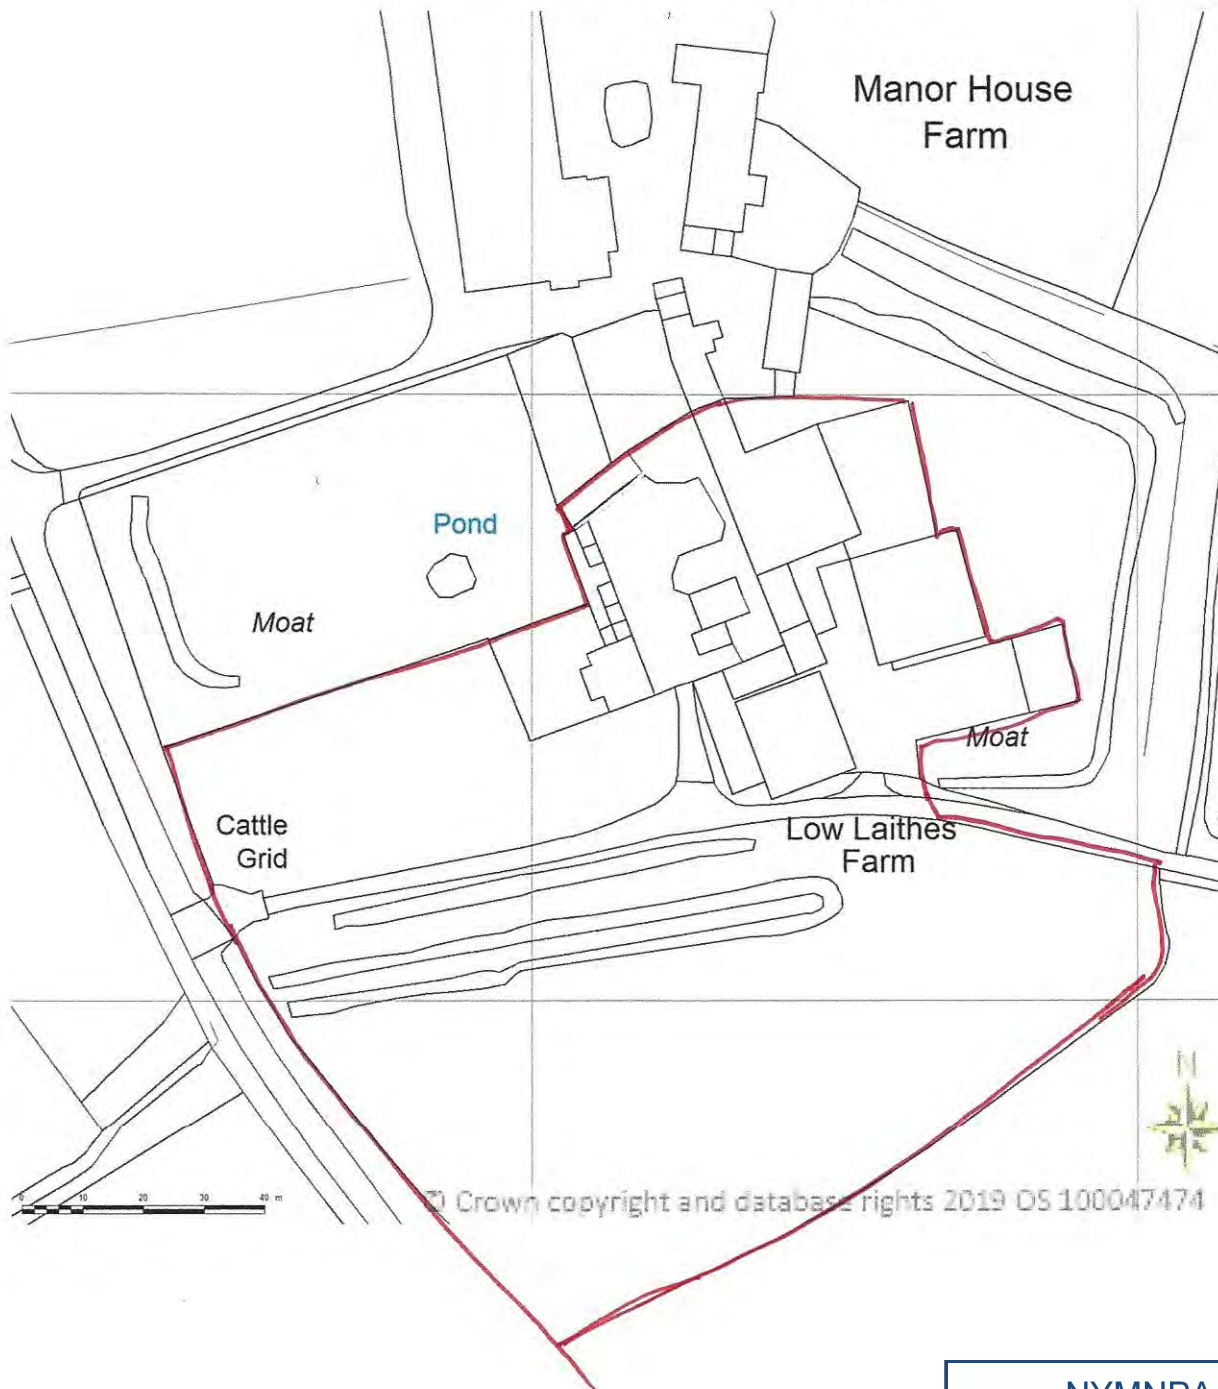

**NYMNP**  
**19/03/2019**




BLOCK/SITE PLAN  
AREA 90m x 90m  
SCALE 1:500 on A4  
CENTRE COORDINATES: 492013, 509549

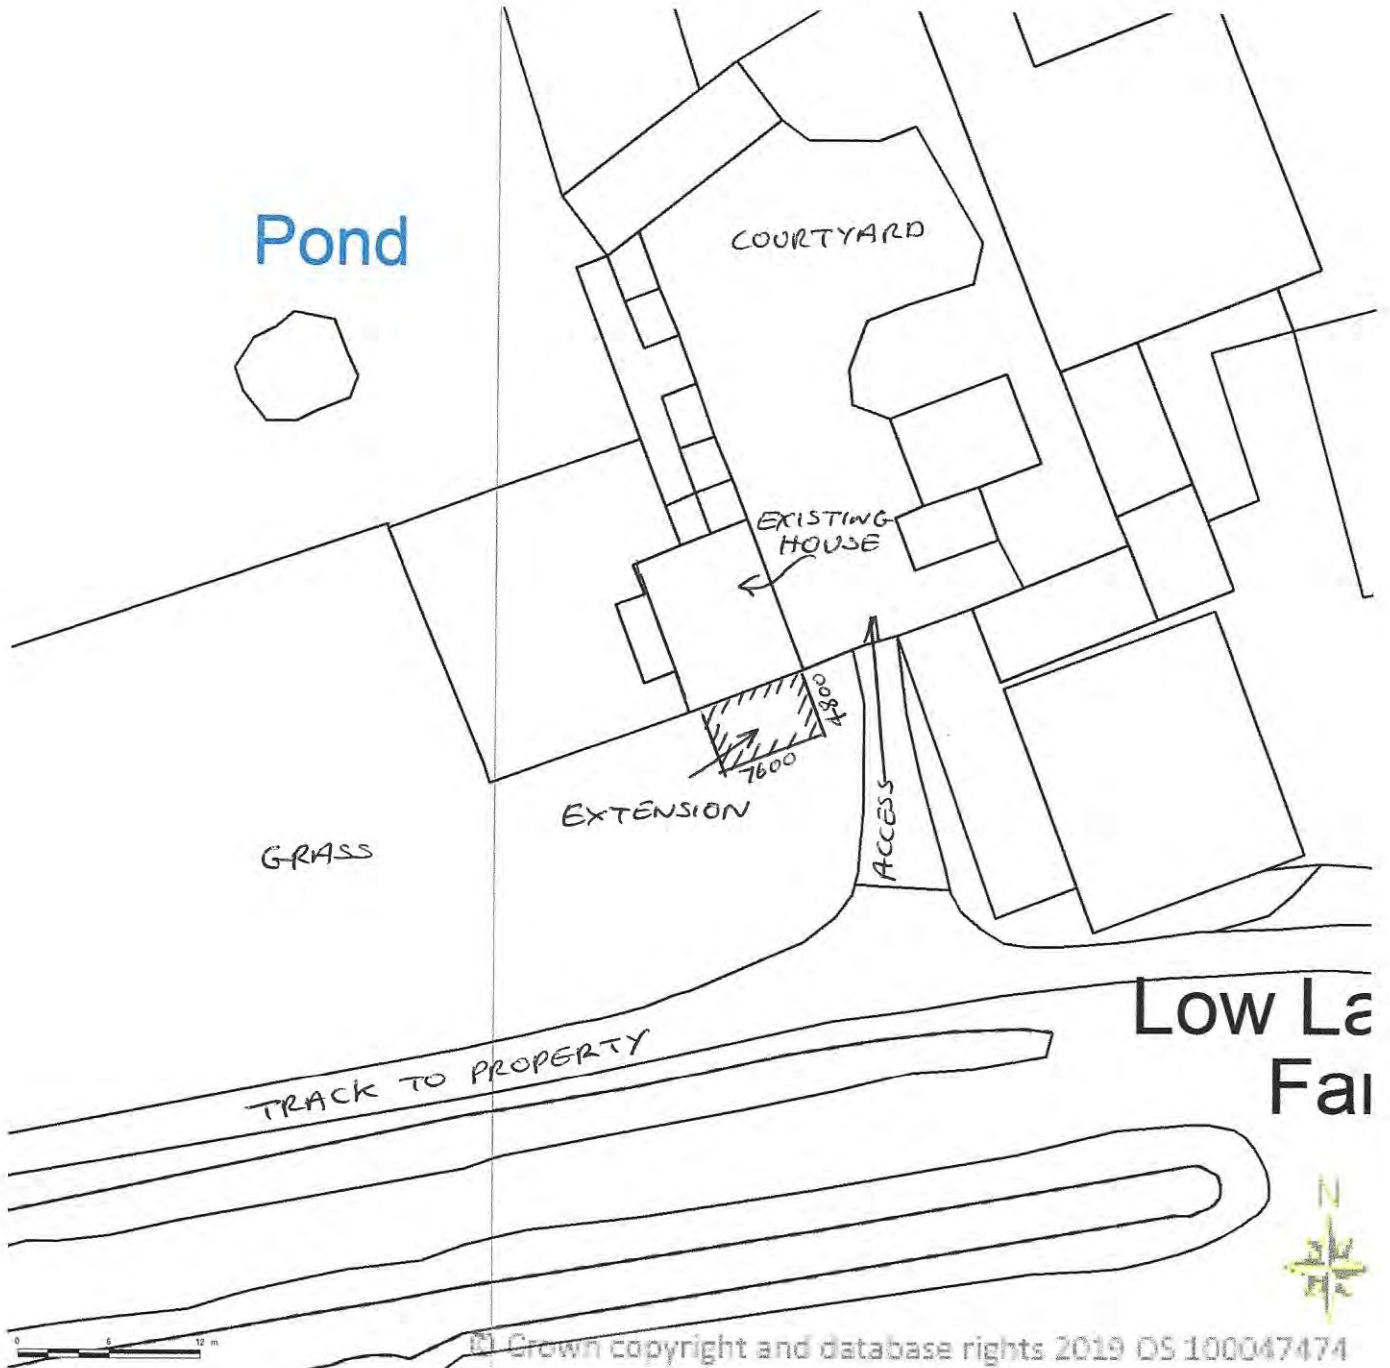


Supplied by Streetwise Maps Ltd  
www.streetwise.net  
Licence No: 100047474  
15/03/2019 15:47:17

NYMNP


19/03/2019

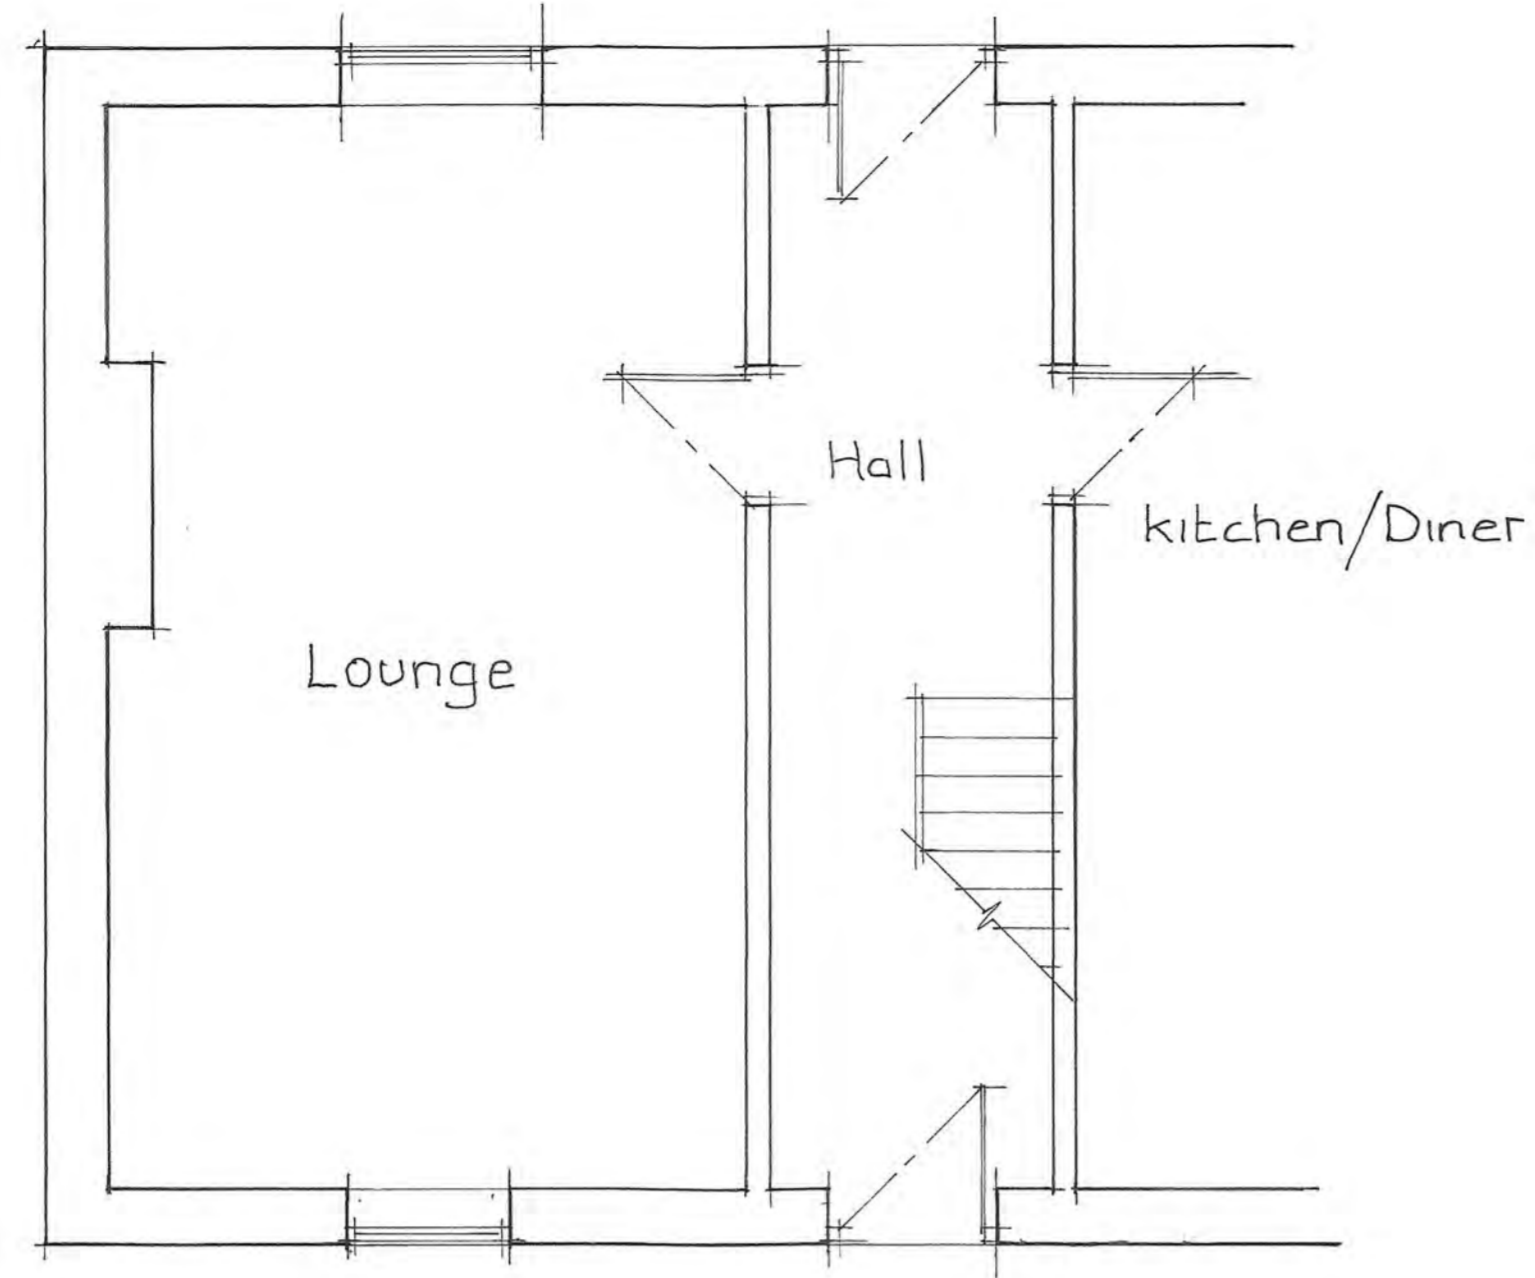

Existing Ground Floor Plan

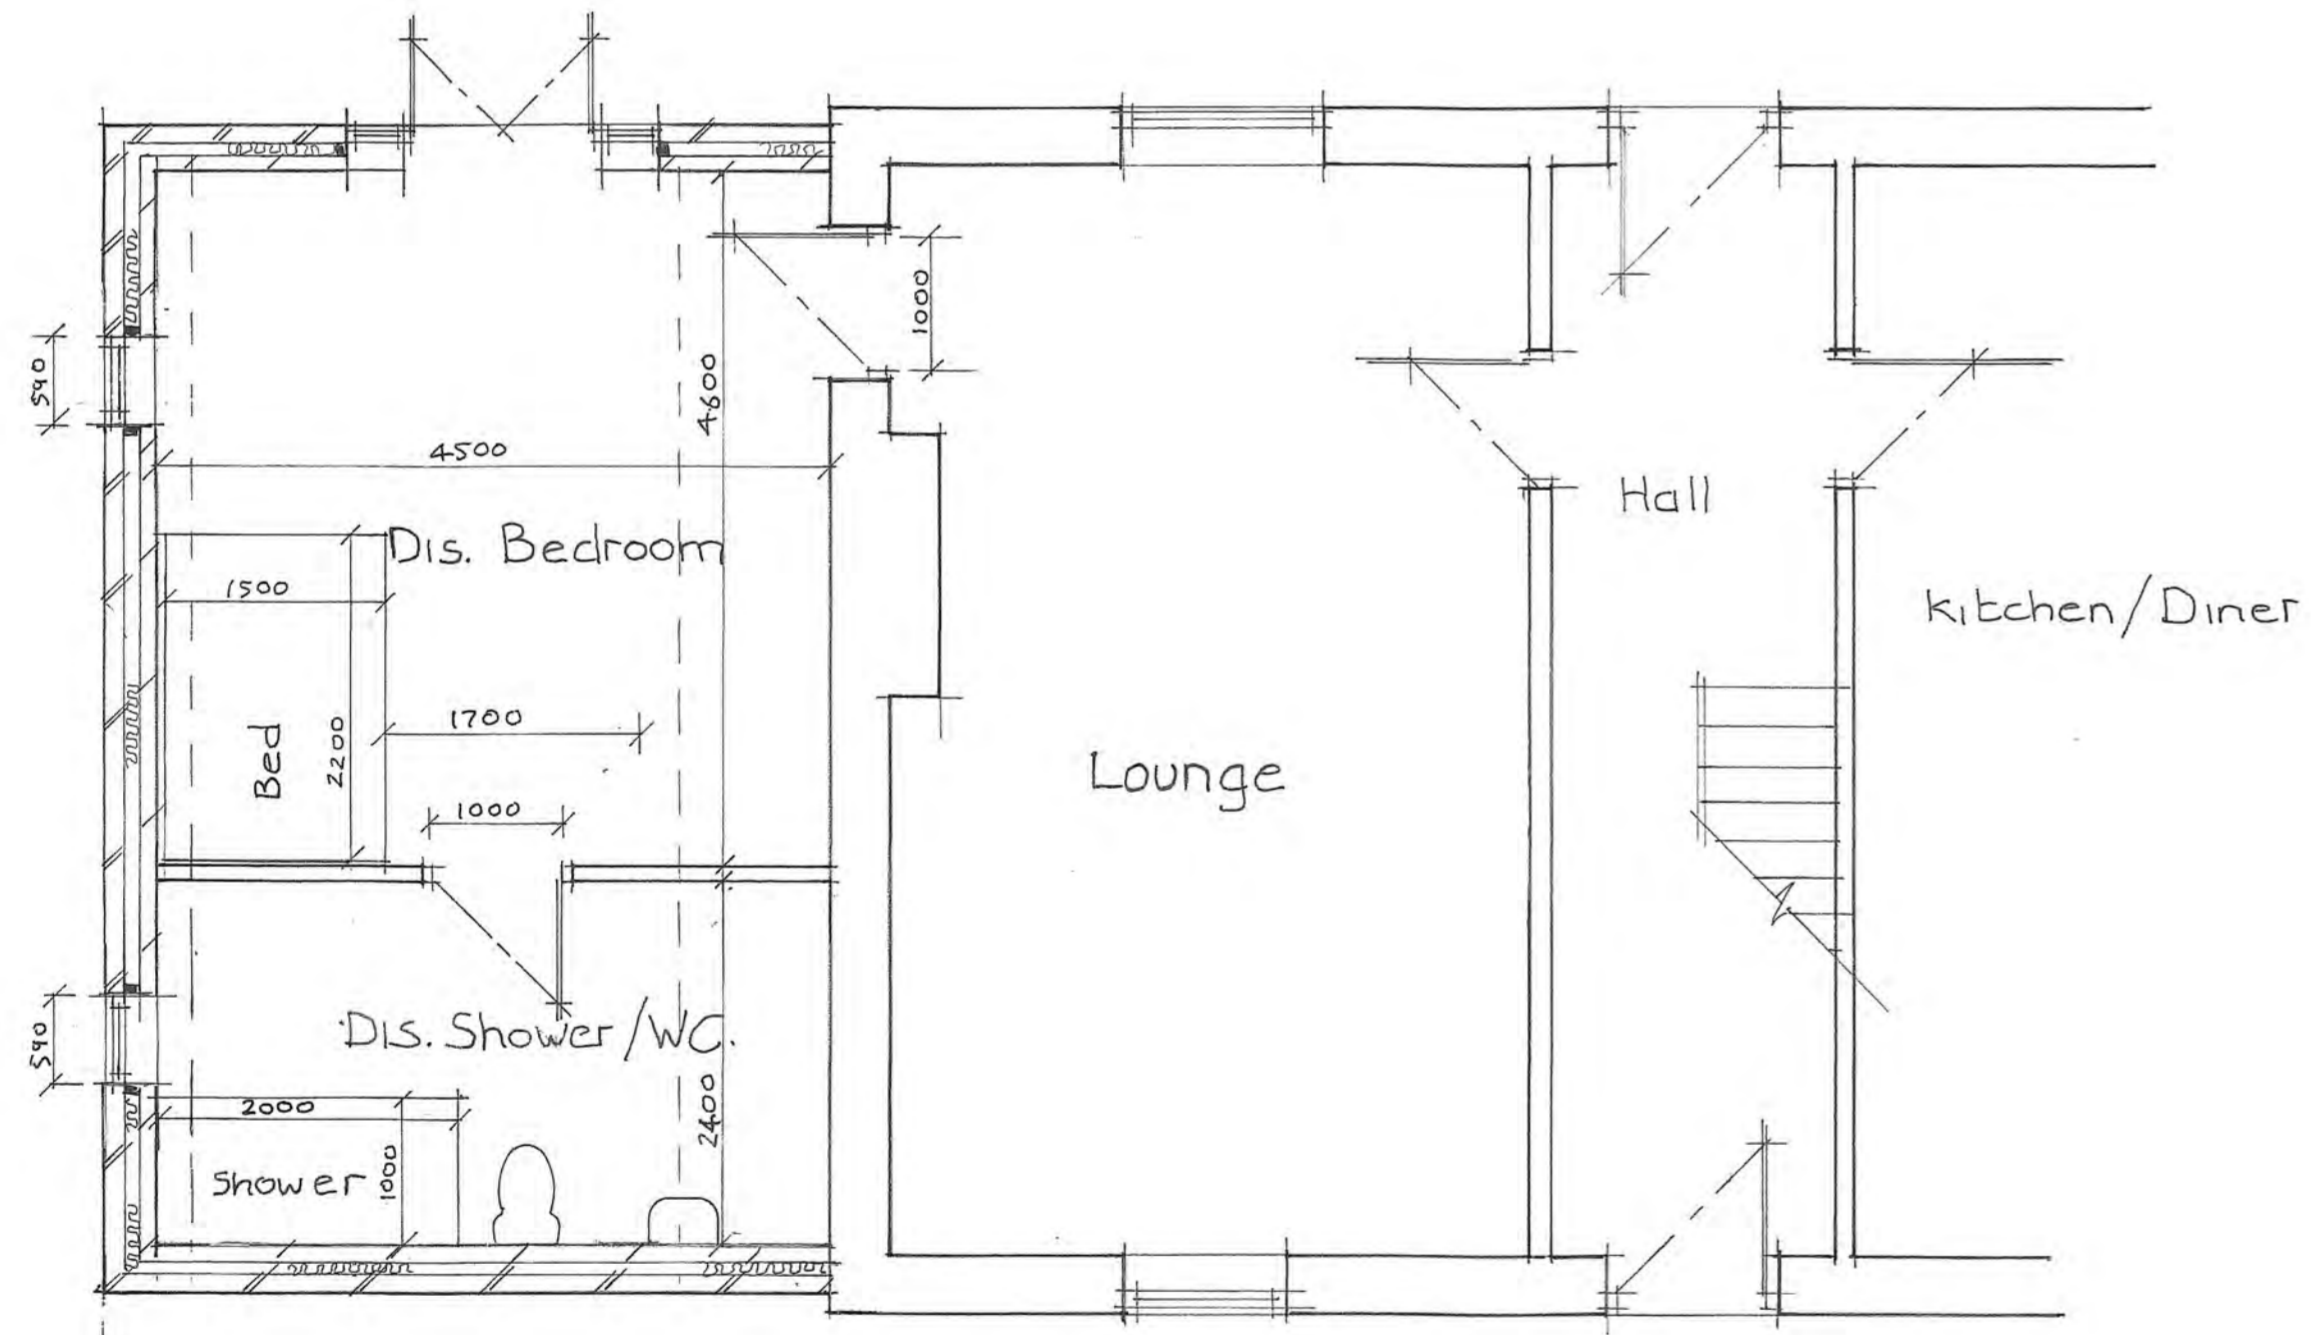

Proposed Ground Floor Plan

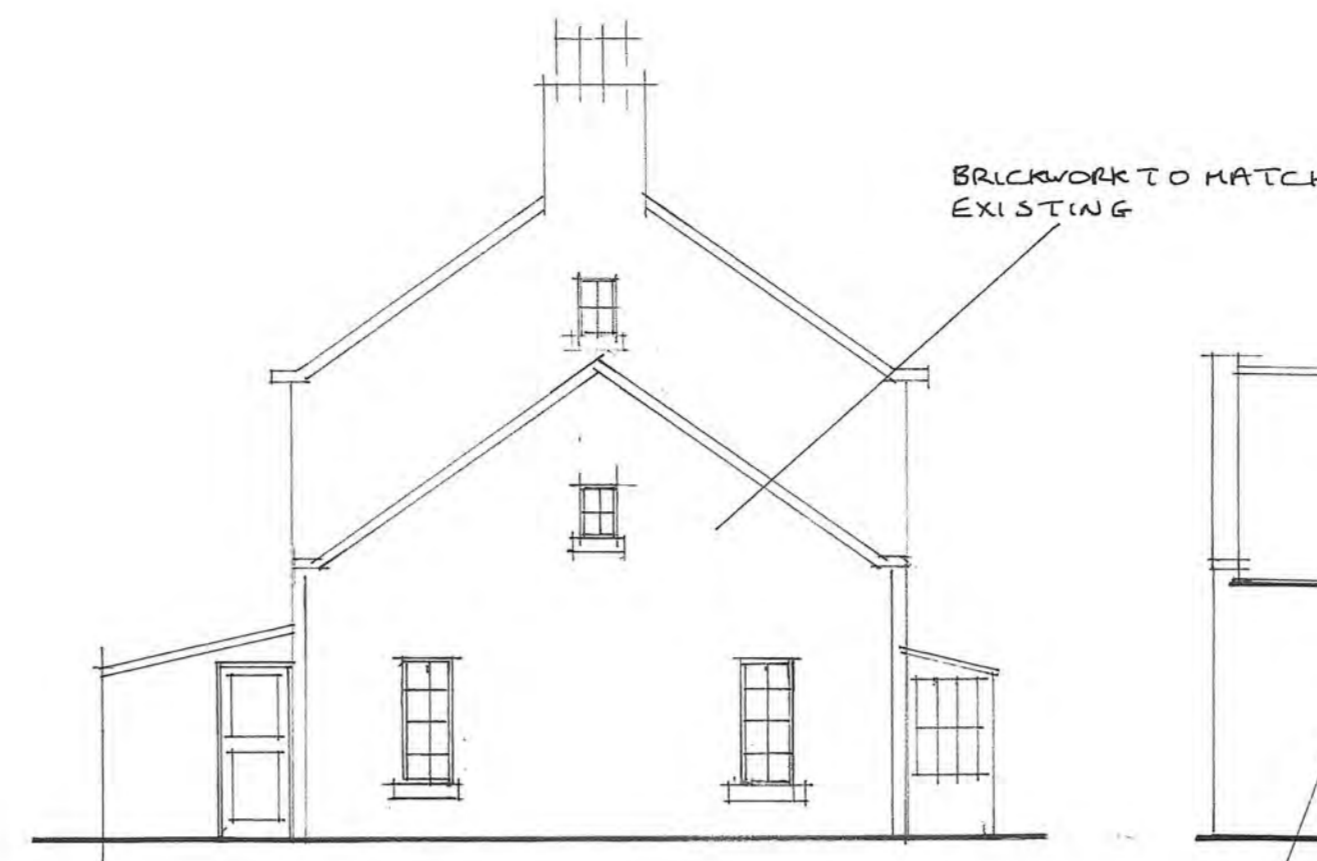


Proposed Side Elevation




Proposed Rear Elevation


ALL WINDOWS + DOORS TO BE TIMBER TO MATCH EXISTING.

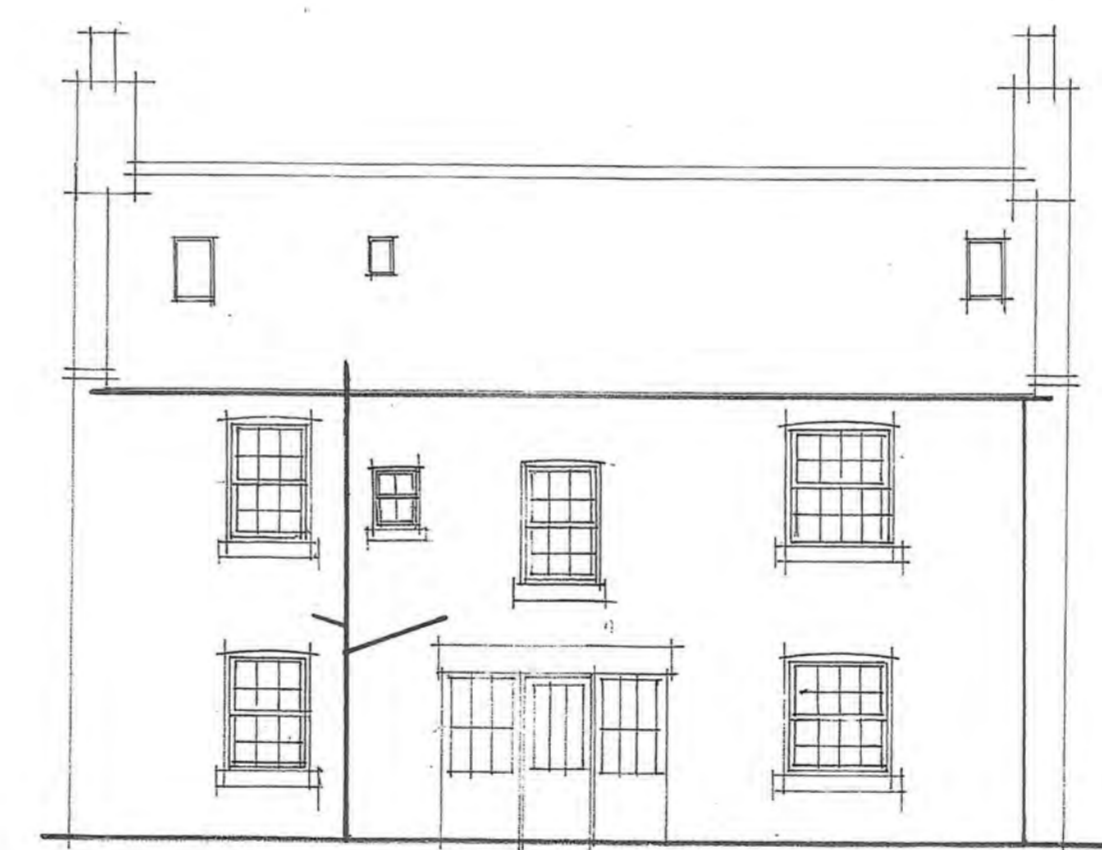


Existing Rear Elevation

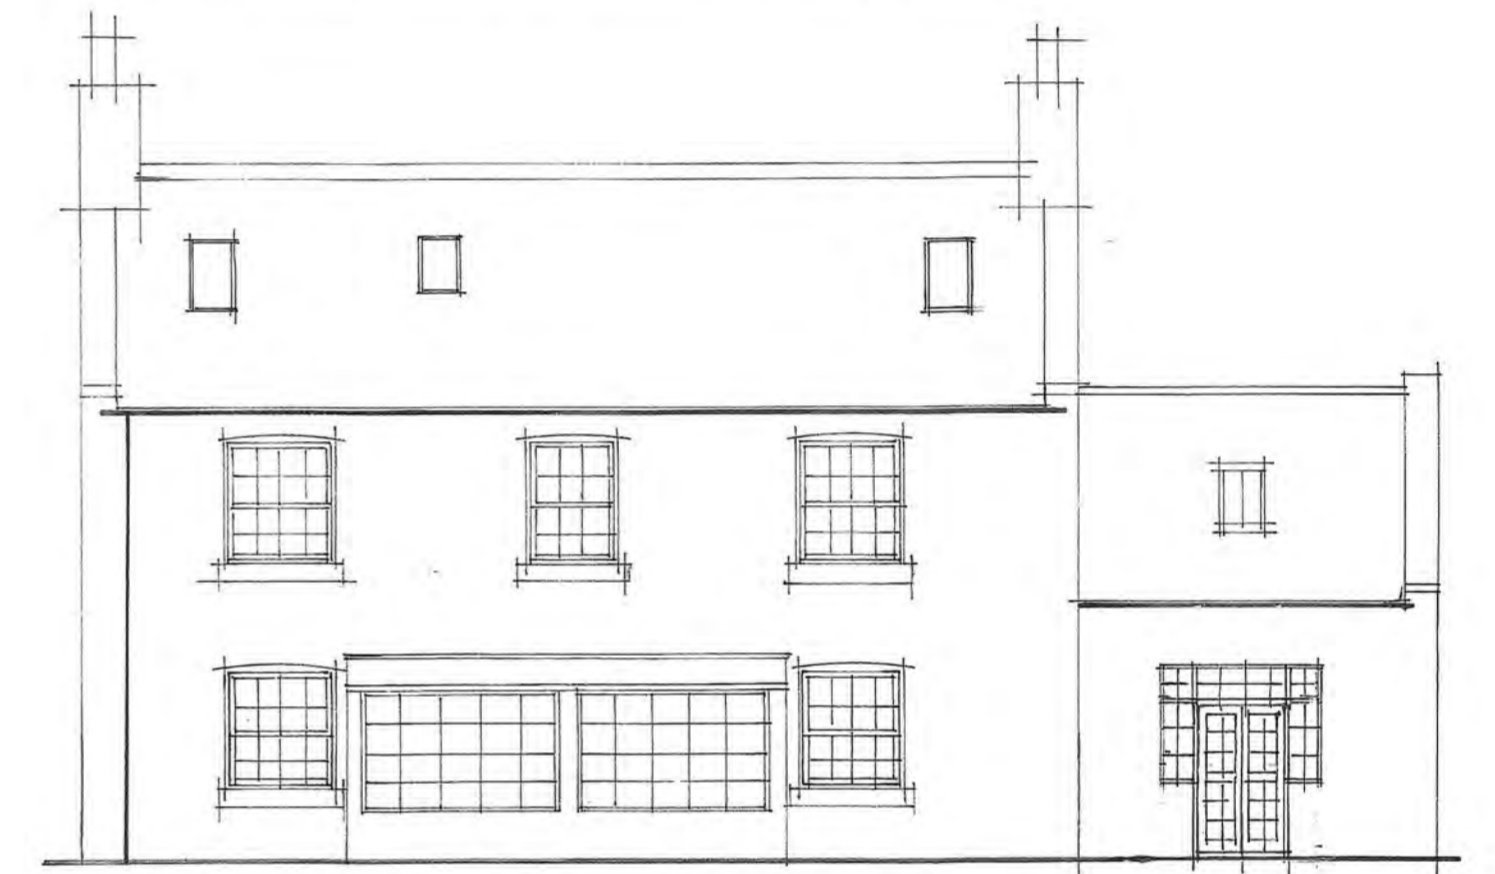

Proposed Front Elevation

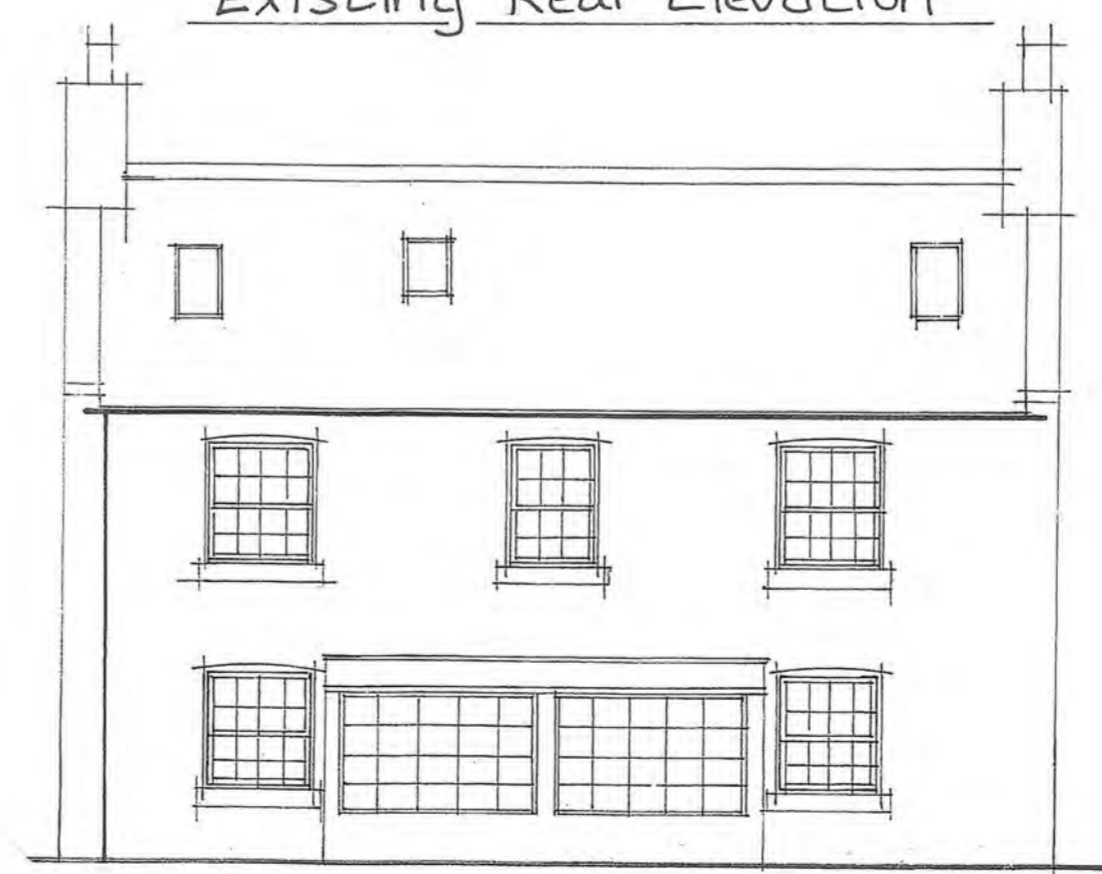

Existing Front Elevation

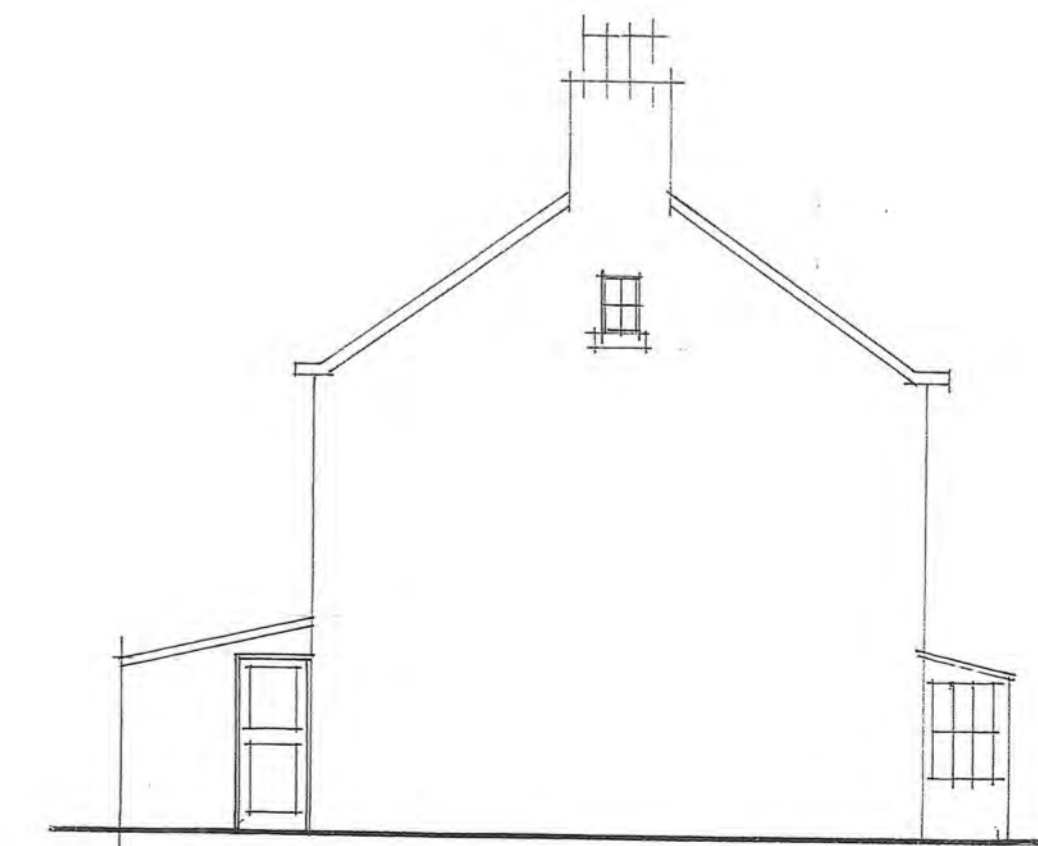

Existing Side Elevation

No.	DESCRIPTION	CHK'D	APP'D	DATE
	ALTERATIONS			

PROPOSED SINGLE STOREY SIDE EXTENSION TO PROVIDE DISABLED FACILITIES AT LOW LAITHES FARM, HAWSKER. EXISTING & PROPOSED

**CLOSE, GRANGER, GRAY & WILKIN**  
 BUILDING AND ENGINEERING CONSULTANTS  
 28 MARKET PLACE, GUISBOROUGH, CLEVELAND. TS14 6HF

DRAWN	TRACED	CHECKED	APPROVED	DATE	SCALE
gh				Jan 19	1:50 1:100

**DRAWING No. 19/001/01**