


Produced 15 Feb 2019 from the Ordnance Survey MasterMap (Topography) Database and incorporating surveyed revision available at this date.

The representation of a road, track or path is no evidence of a right of way. The representation of features as lines is no evidence of a property boundary.

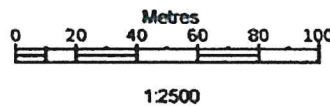


Thorny Beck, Stubbs Lane, Staintondale

Supplied by: Stanfords 15 Feb 2019  
 Licence: © Crown Copyright and  
 database rights 2019 OS100035409  
 Order Licence Reference: OI1301767  
 Centre coordinates: 497243 498398


**SITE LOCATION PLAN 1.2500 scale**  
**PROPOSED AGRICULTURAL BUILDING**  
**THORNY BECK, STUBS LANE, STAINTONDALE**  
**FOR TYEDALE FARMING LIMITED**

**Dwg no. 1508-1**  
**Date March 2019**

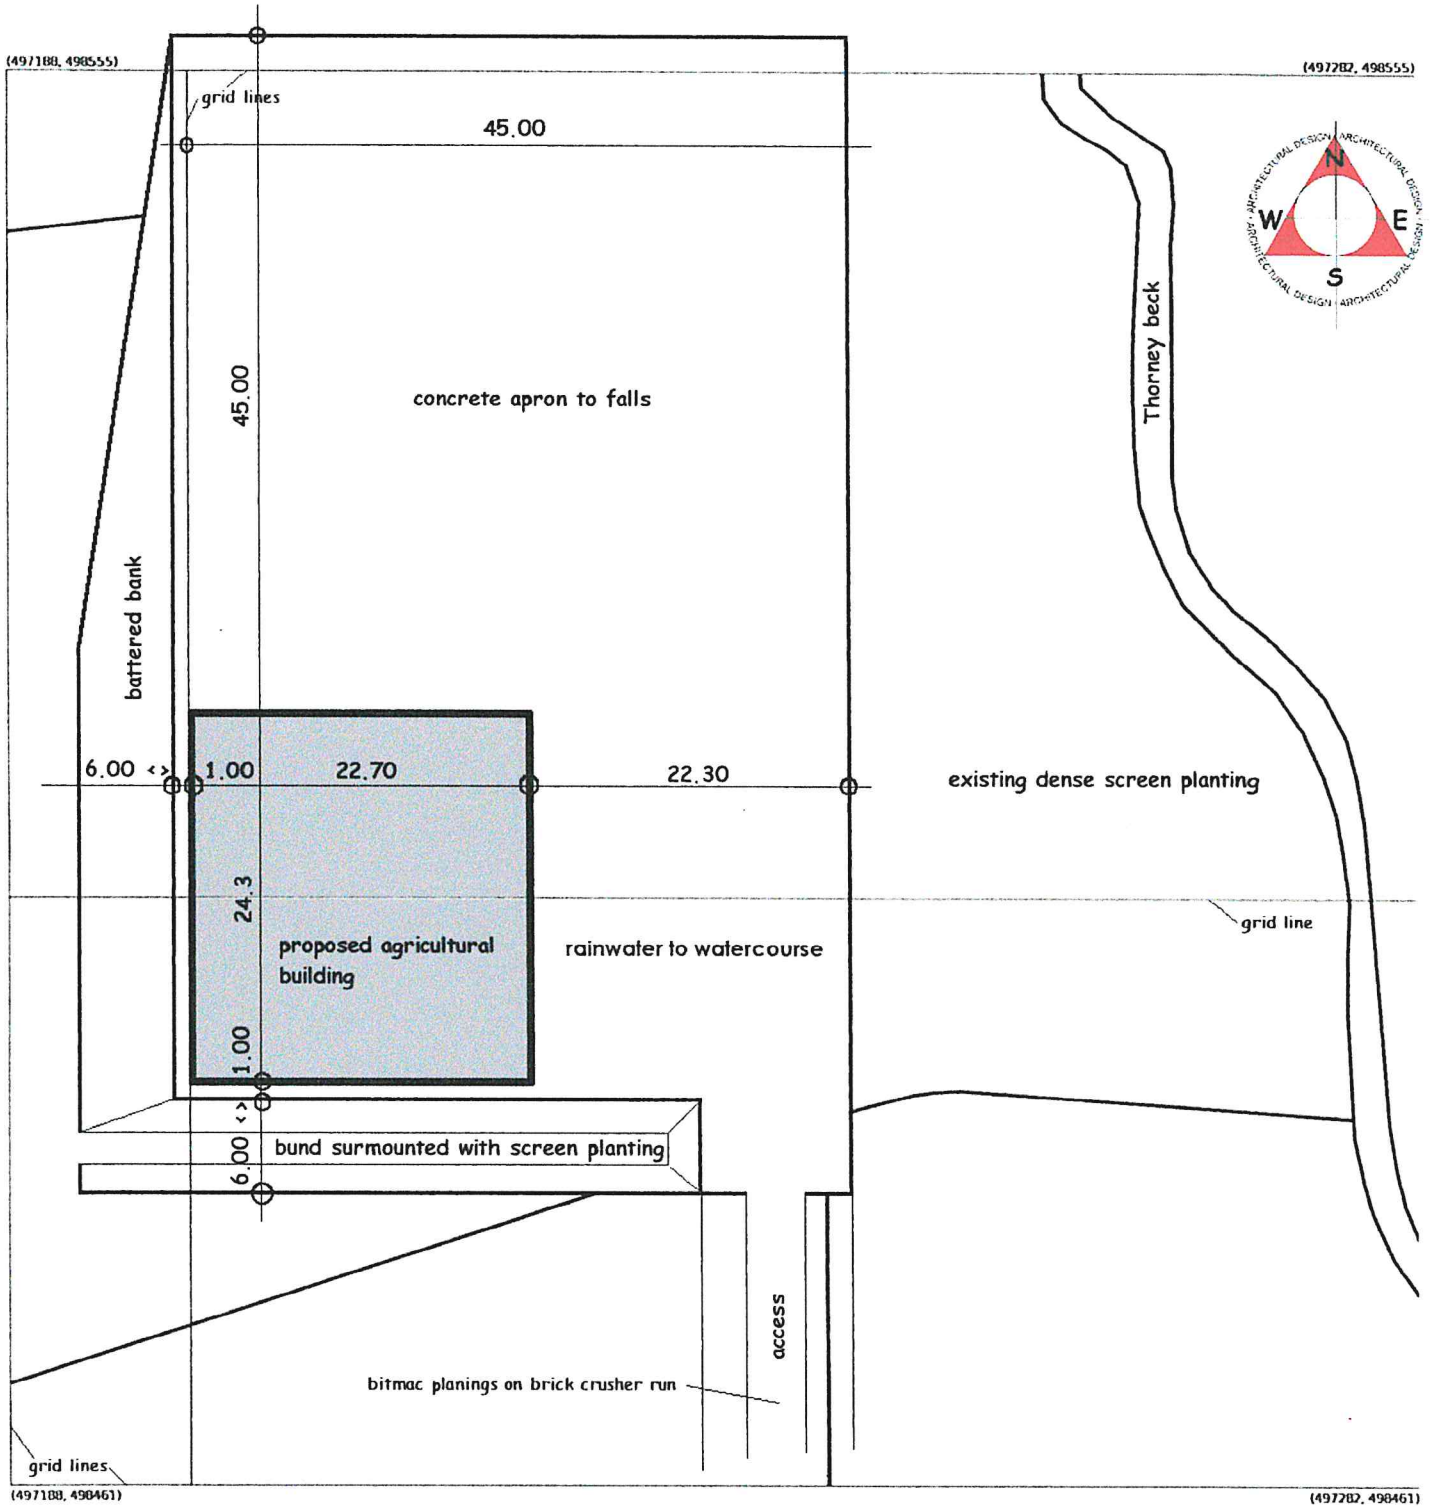

Produced 15 Feb 2019 from the Ordnance Survey MasterMap (Topography) Database and incorporating surveyed revision available at this date.

The representation of a road, track or path is no evidence of a right of way. The representation of features as lines is no evidence of a property boundary.

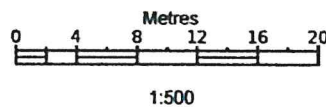

Thorney Beck, Stubbs Lane,  
Staintondale


Supplied by: Stanfords 15 Feb 2019  
Licence: © Crown Copyright and  
database rights 2019 OS100035409  
Order Licence Reference: OI1301681  
Centre coordinates: 497235 498508

**SITE LAYOUT PLAN 1.500 scale**  
**PROPOSED AGRICULTURAL BUILDING**  
**THORNEY BECK, STUBBS LANE, STAINTONDALE**  
**FOR TYEDALE FARMING LIMITED**



**Dwg no. 1508-2**  
**Date March 2019**

THIS DRAWING IS A PLANNING SUBMISSION DRAWING BUT THE PLANNING DECISION NOTICE ISSUED BY THE LOCAL AUTHORITY SHOULD BE CONSIDERED AS BEING THE DEFINITIVE DOCUMENT WITH REGARD TO THE PERMISSION GRANTED.


THIS DRAWING SHOULD NOT BE USED AS A WORKING DRAWING OR FOR ERECTION PURPOSES. IT IS ONLY AN ELEVATION DRAWING FOR SUBMISSION TO THE LOCAL AUTHORITY TO TRY TO GAIN PLANNING PERMISSION.  
2273-CPR-0168-WC

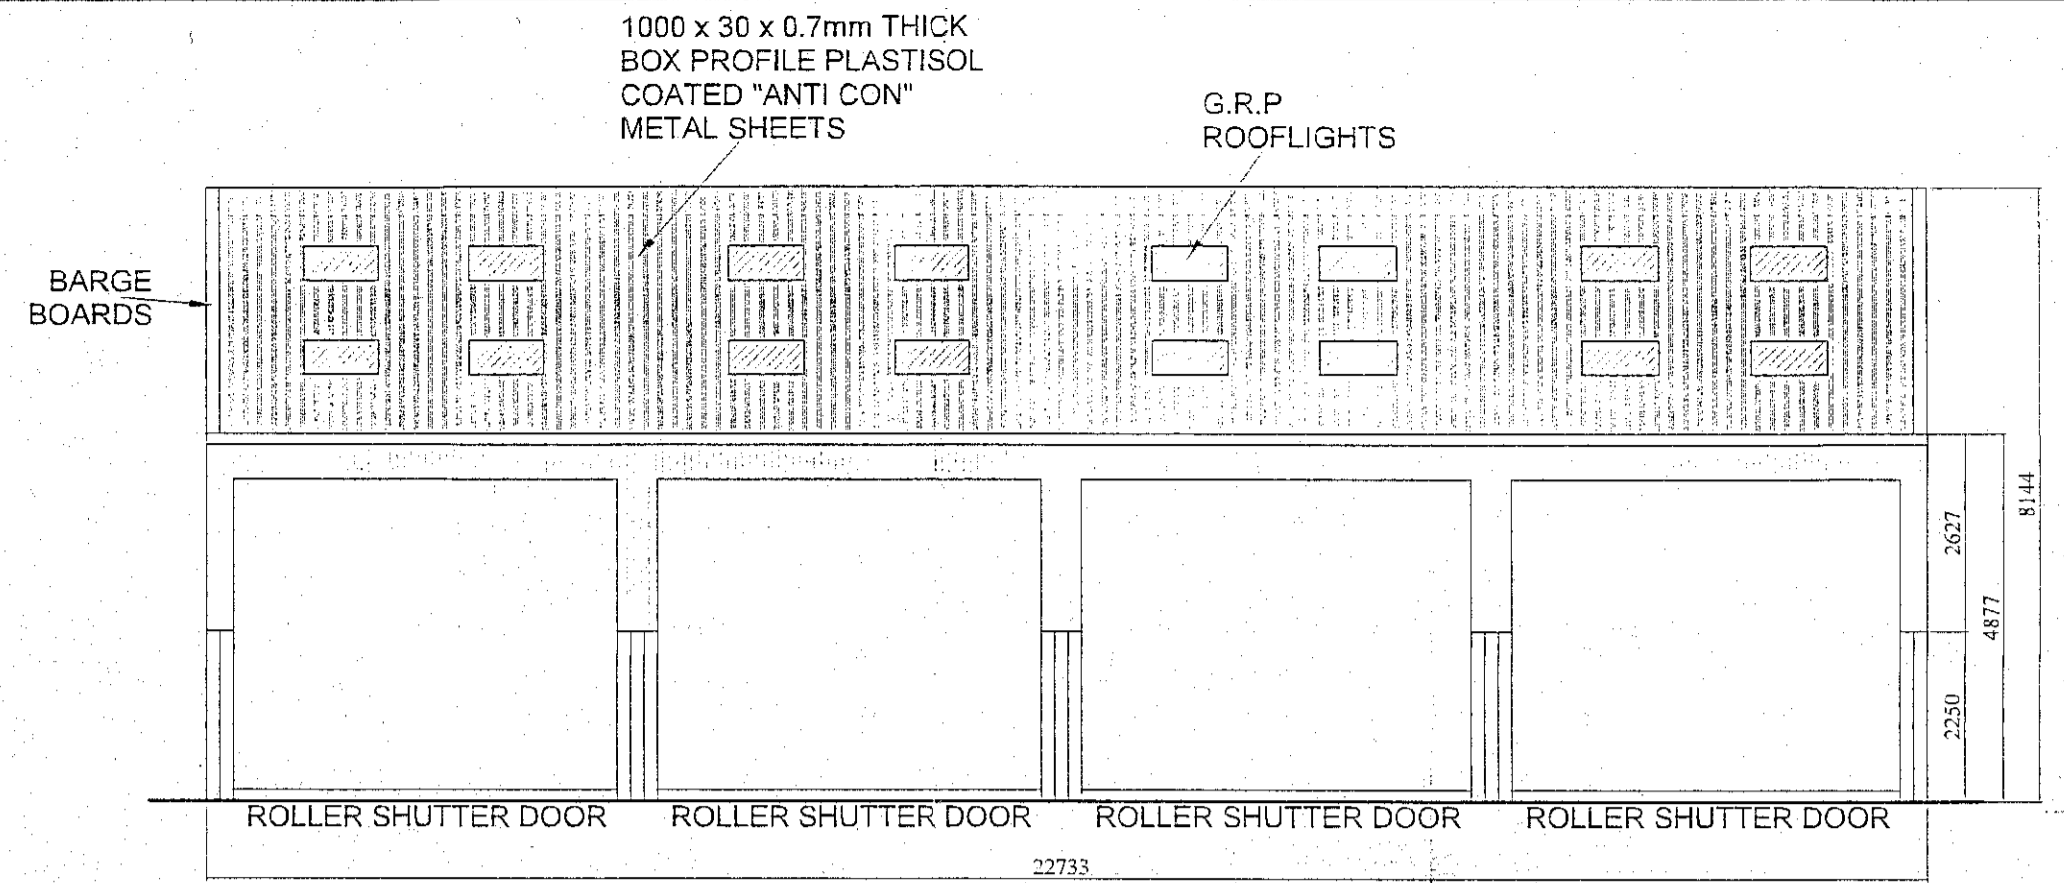


SOUTH ELEVATION

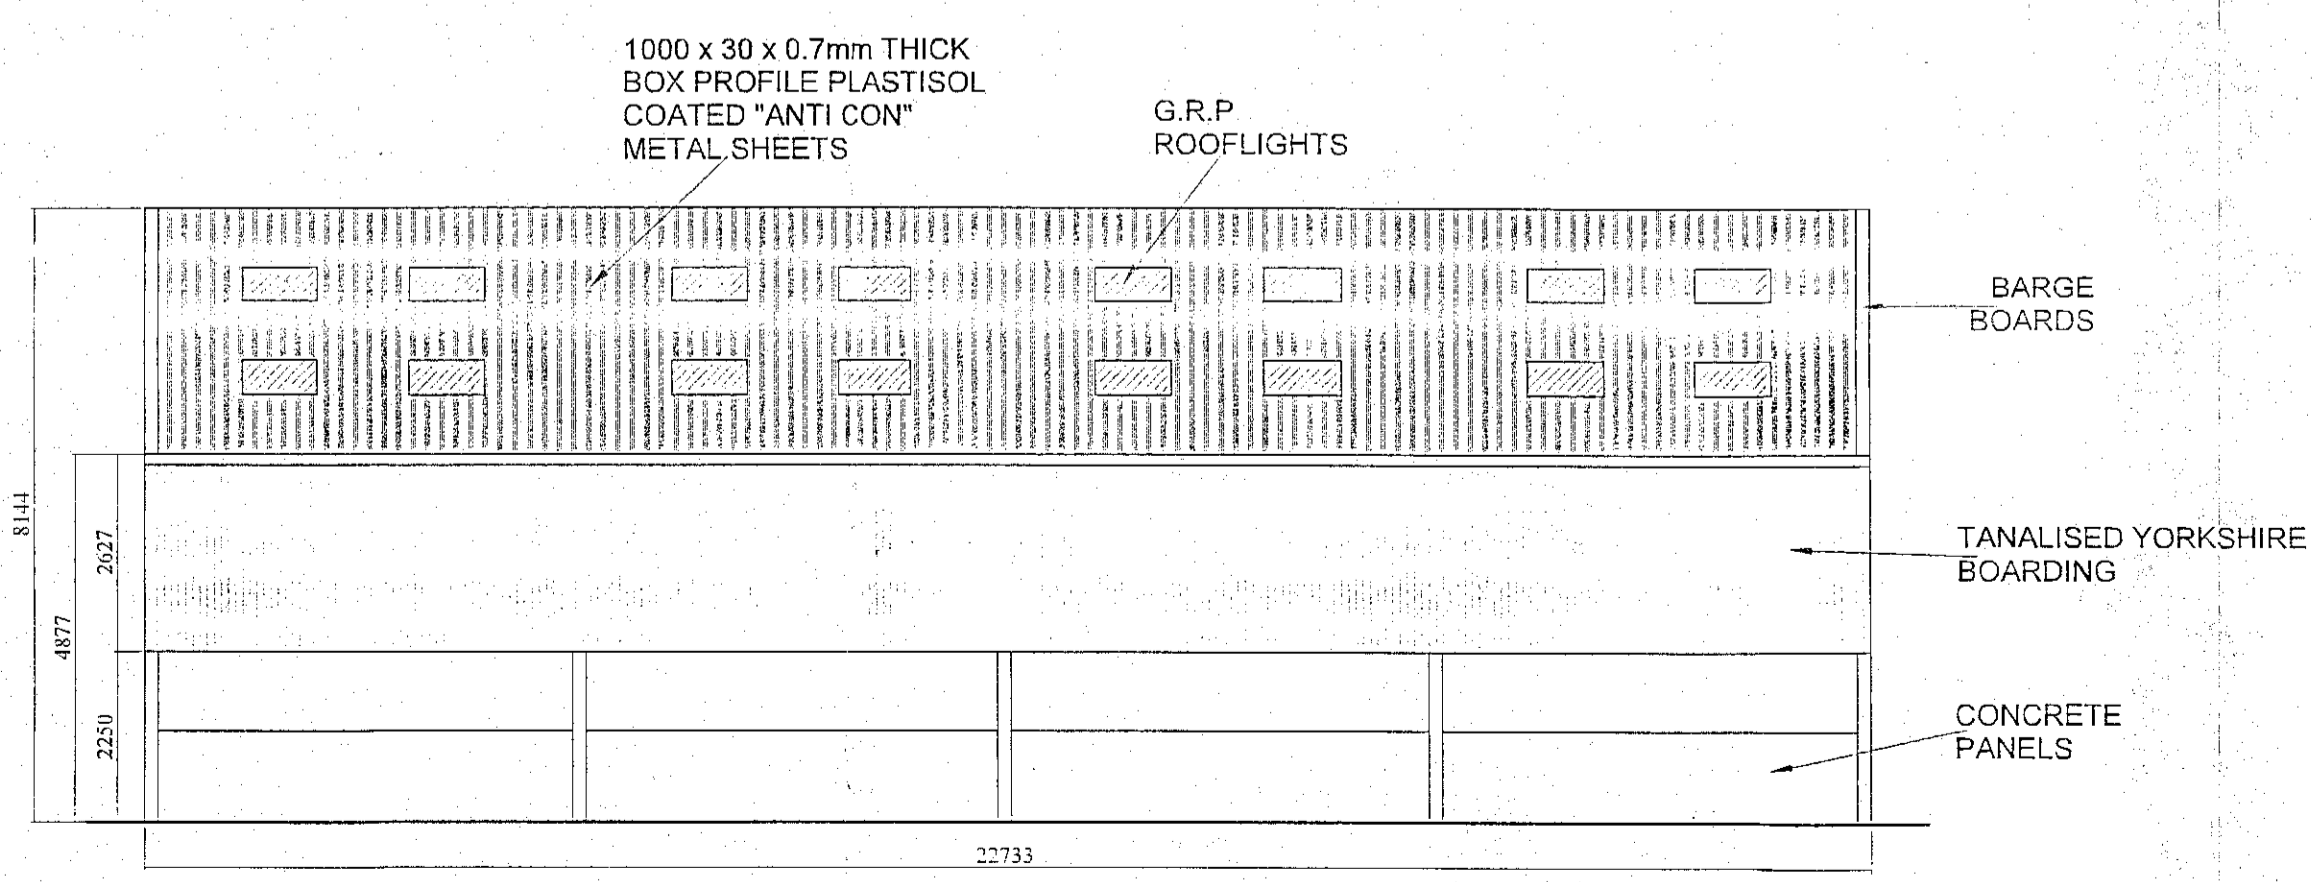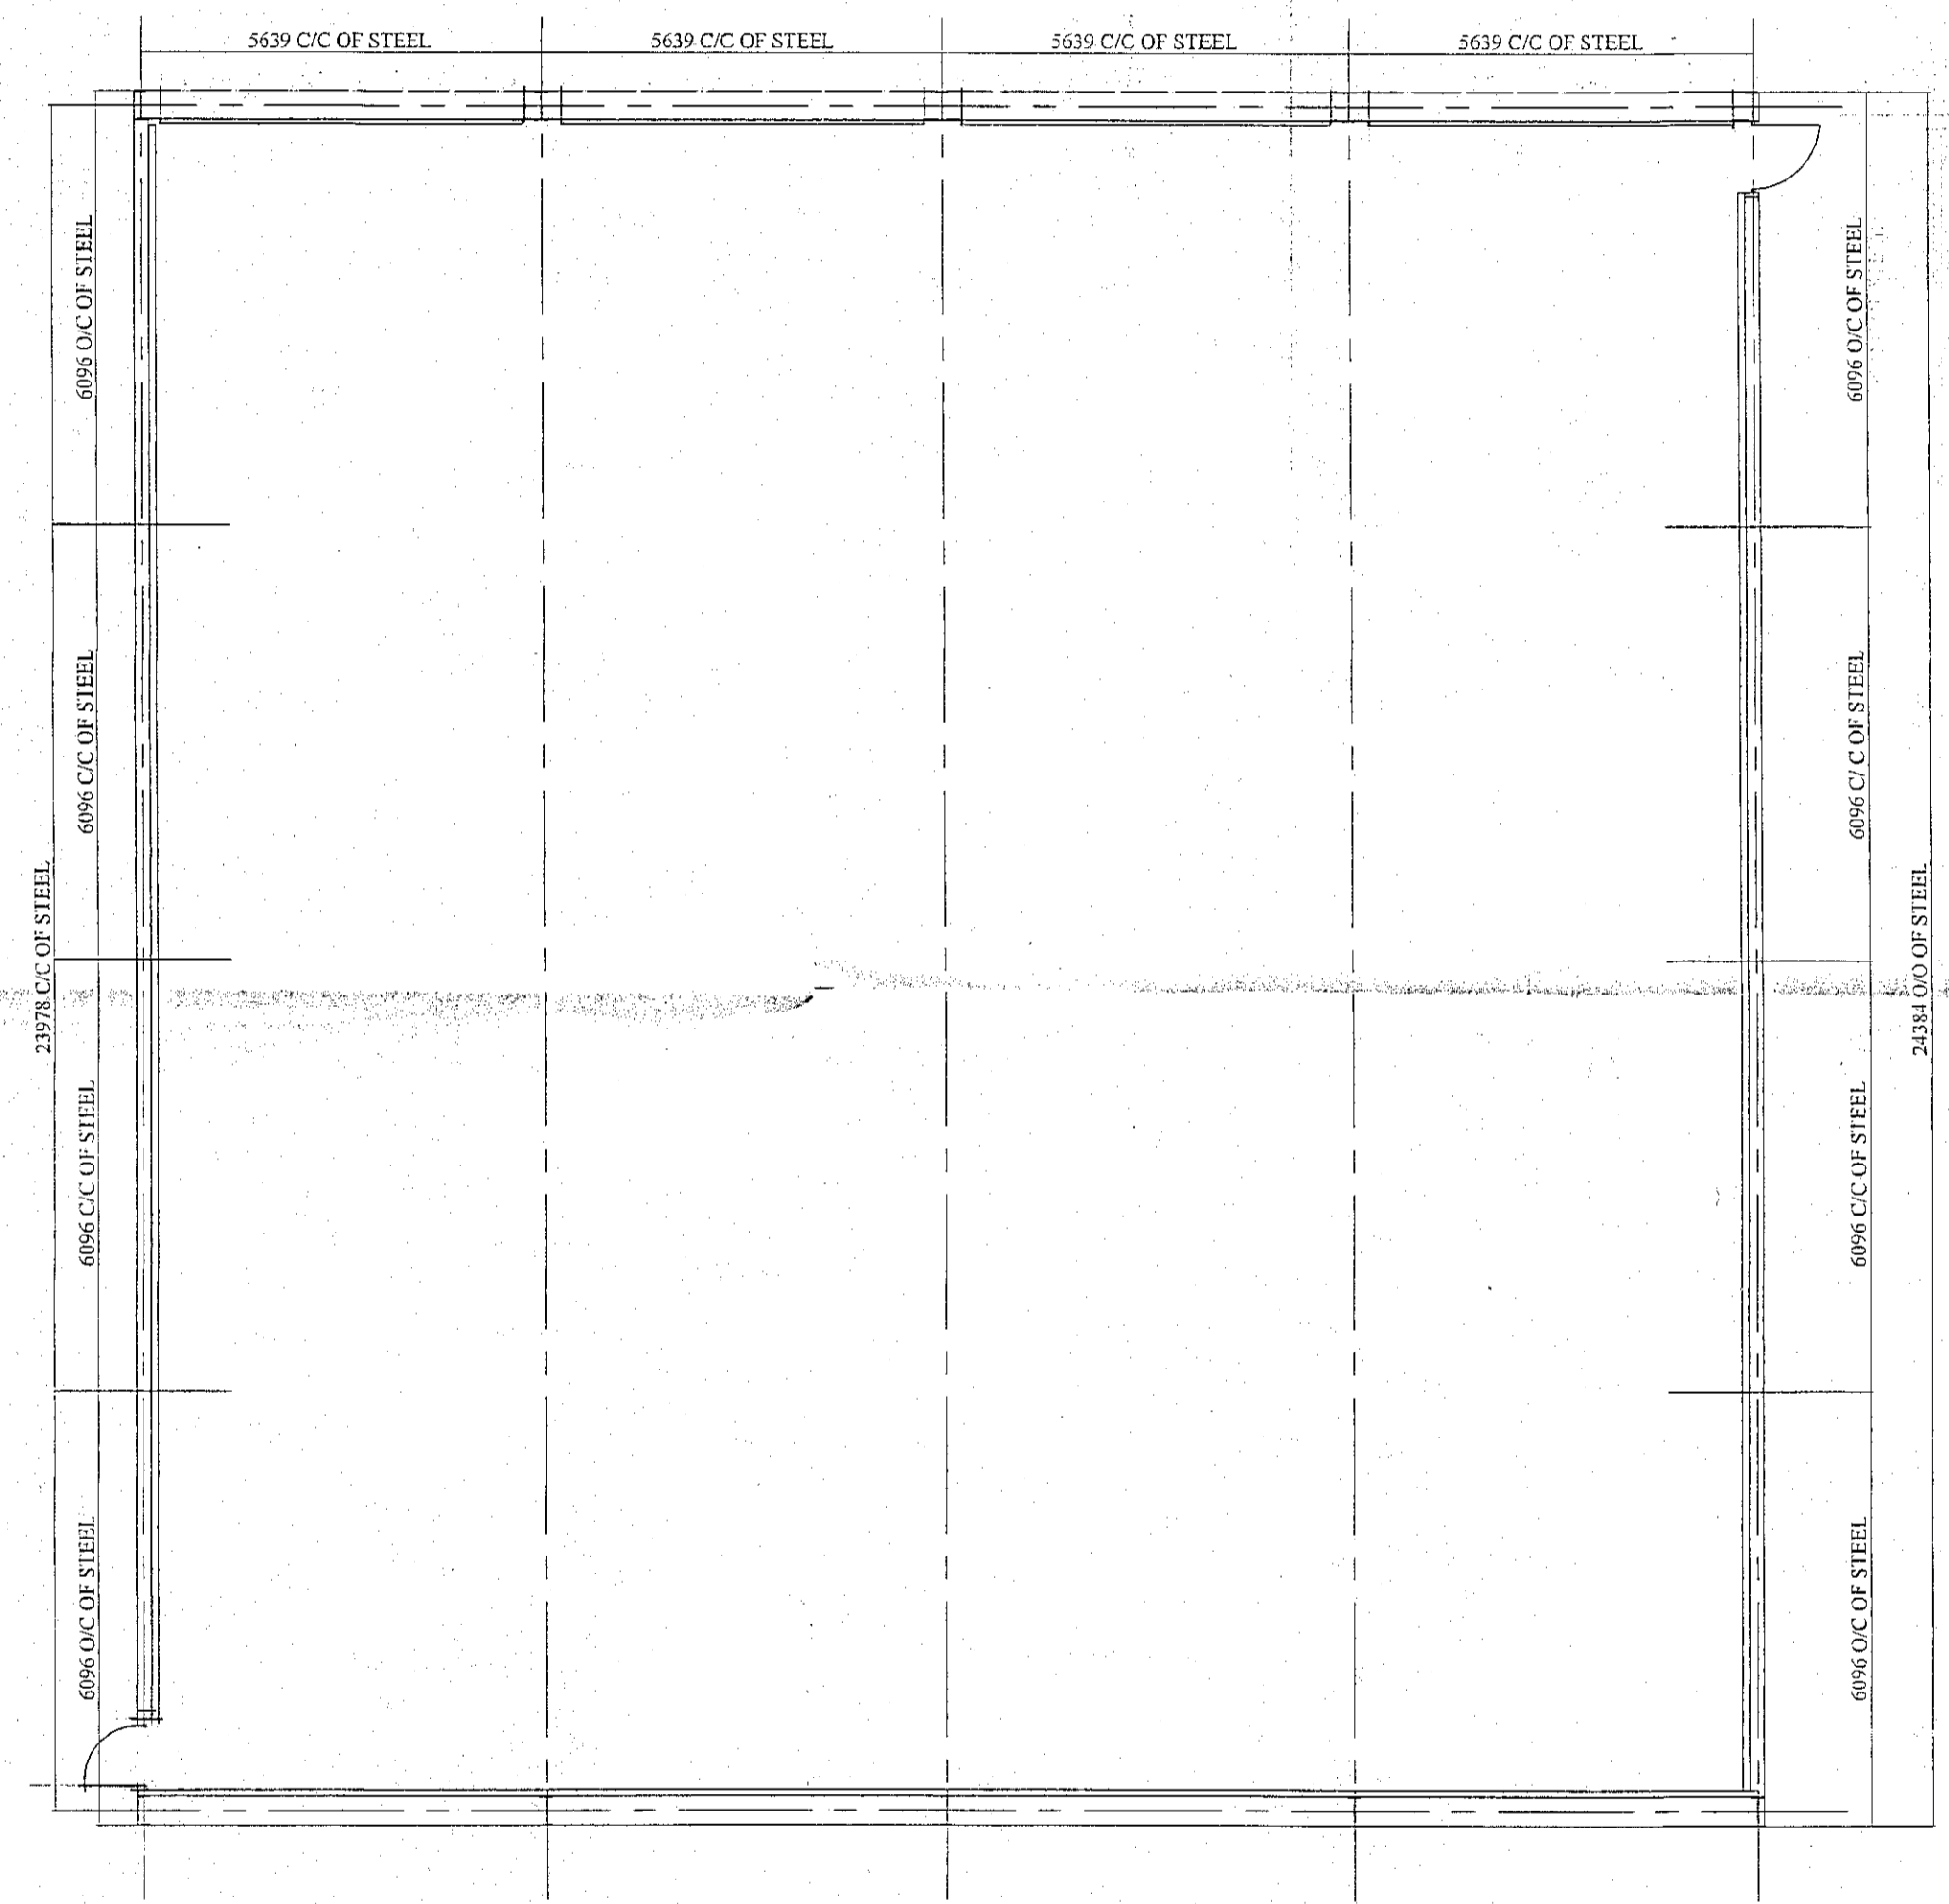

NORTH ELEVATION

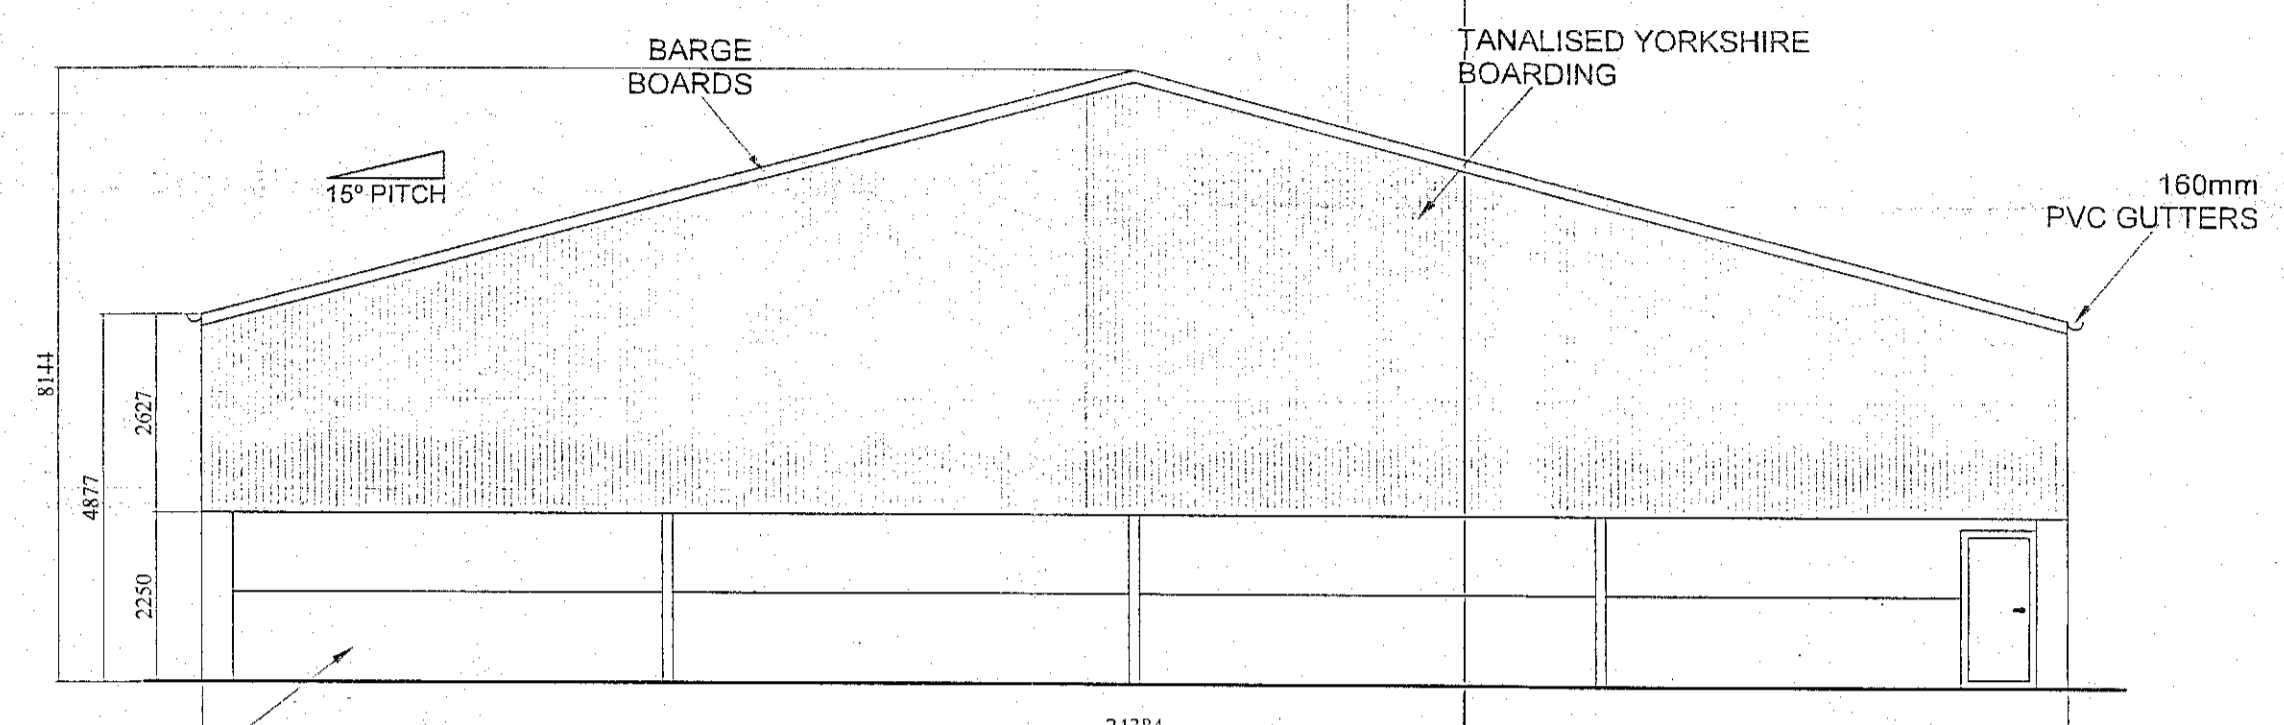

EAST ELEVATION

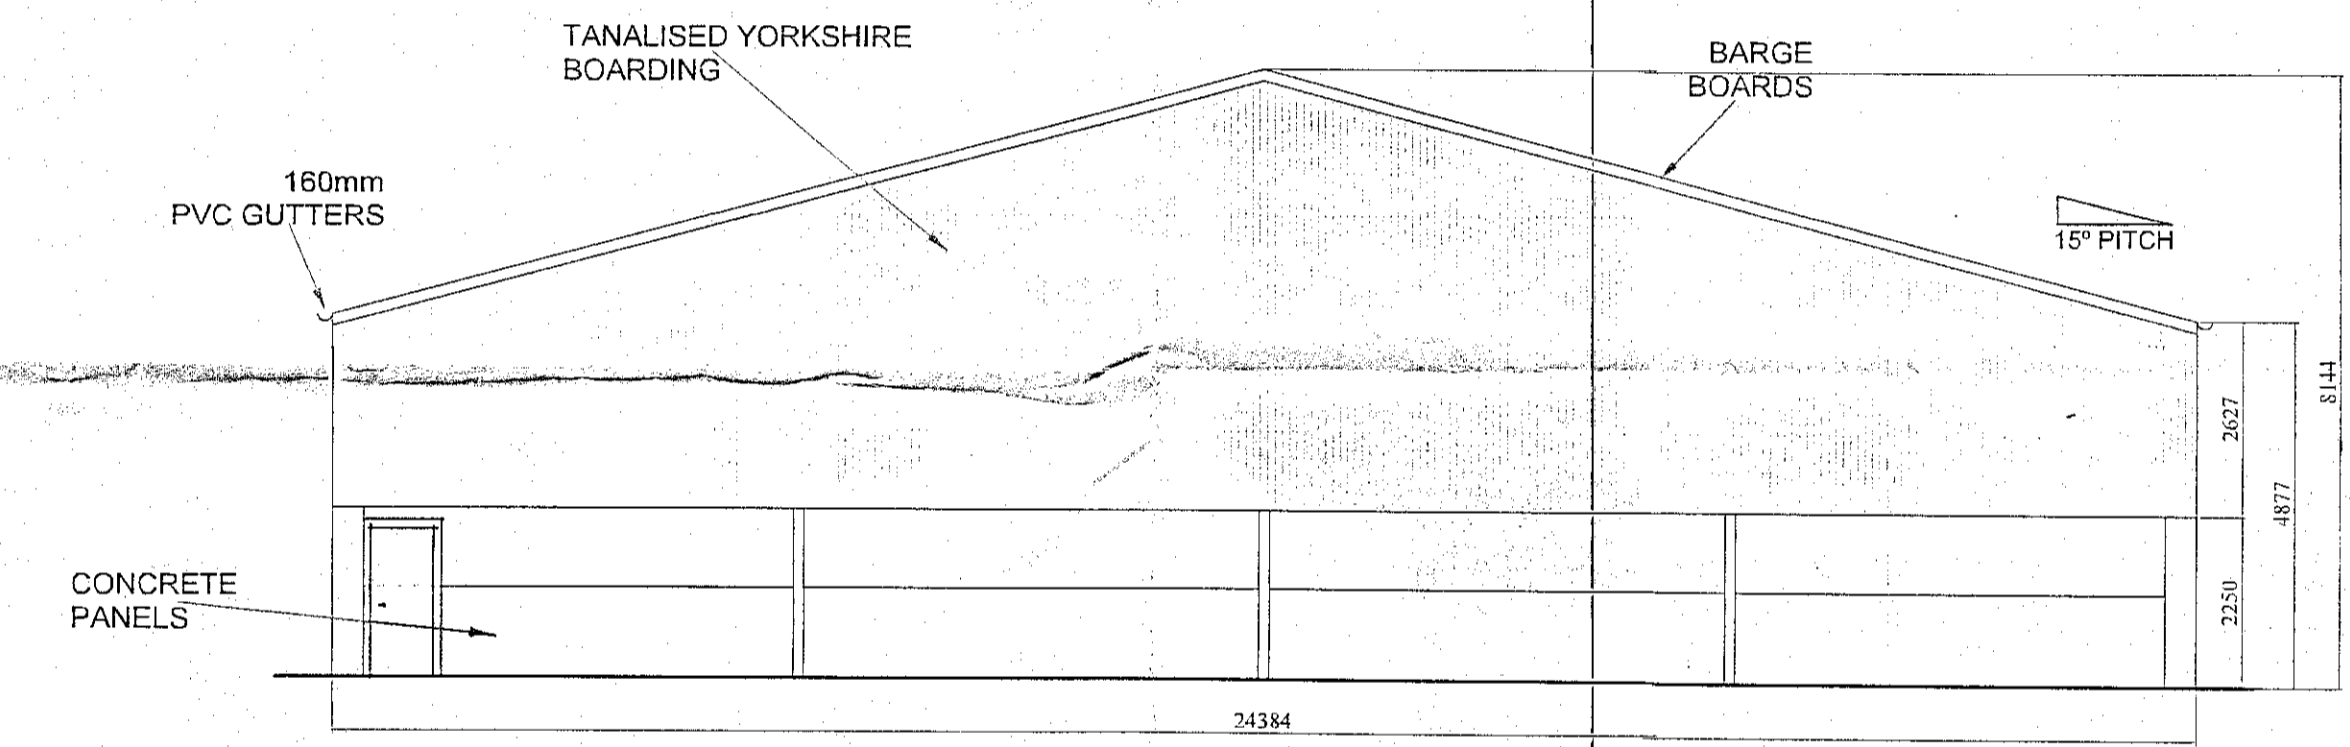

WEST ELEVATION

**Cladding:**  
**Roof:** 1000 x 30 x 0.7mm thick box profile forest green plastisol coated "anti con" metal sheeting. The roof to incorporate thirty two grp rooflights, crown ridge & barge boards. Deep flow P.V.C. gutters and fall pipes.

**Verticals:** Tanalised Yorkshire Boarding to the levels detailed on the elevations.

all cladding materials to be agreed with the local authority, but generally to match the existing adjacent buildings.

**Client**  
 TYEDALE FARMING LTD  
 TYEDALE FARM  
 WHITBY ROAD  
 CLOUGHTON  
 SCARBOROUGH

**Job Title**  
 PROPOSED AGRICULTURAL BUILDING AT THORNY BECK STUBS LANE, CLOUGHTON

**Drawing Title**  
 PLANS AND ELEVATIONS

web: [www.wareingandsons.co.uk](http://www.wareingandsons.co.uk)  
 J Wareing & Son (Wrea Green) Ltd  
 Whinbrick Works  
 Blackpool Road  
 Westby  
 Preston  
 PR4 2RJ

Scale 1:100 @ A1	Date JAN 2019	Drawn MTH
---------------------	------------------	--------------

Drawing Number P6262-01