




Proposed Side Elevation

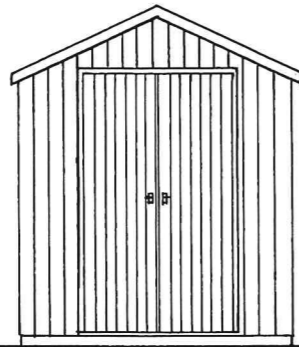


Proposed Front Elevation

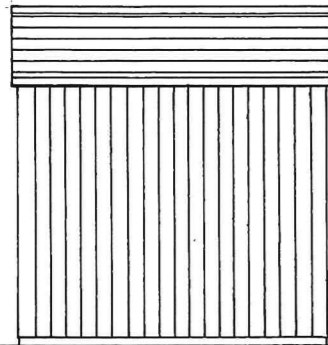


Proposed Side Elevation

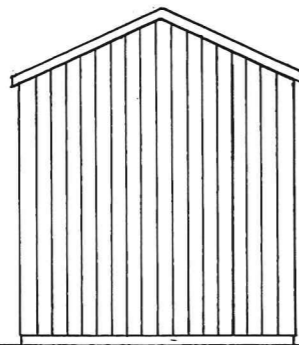

Proposed Rear Elevation

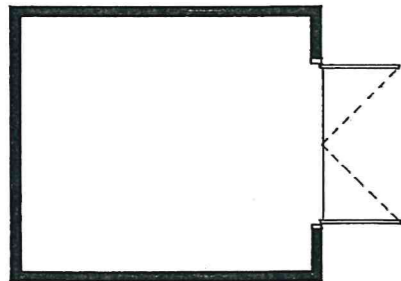

Plan & Elevations Scale 1:50

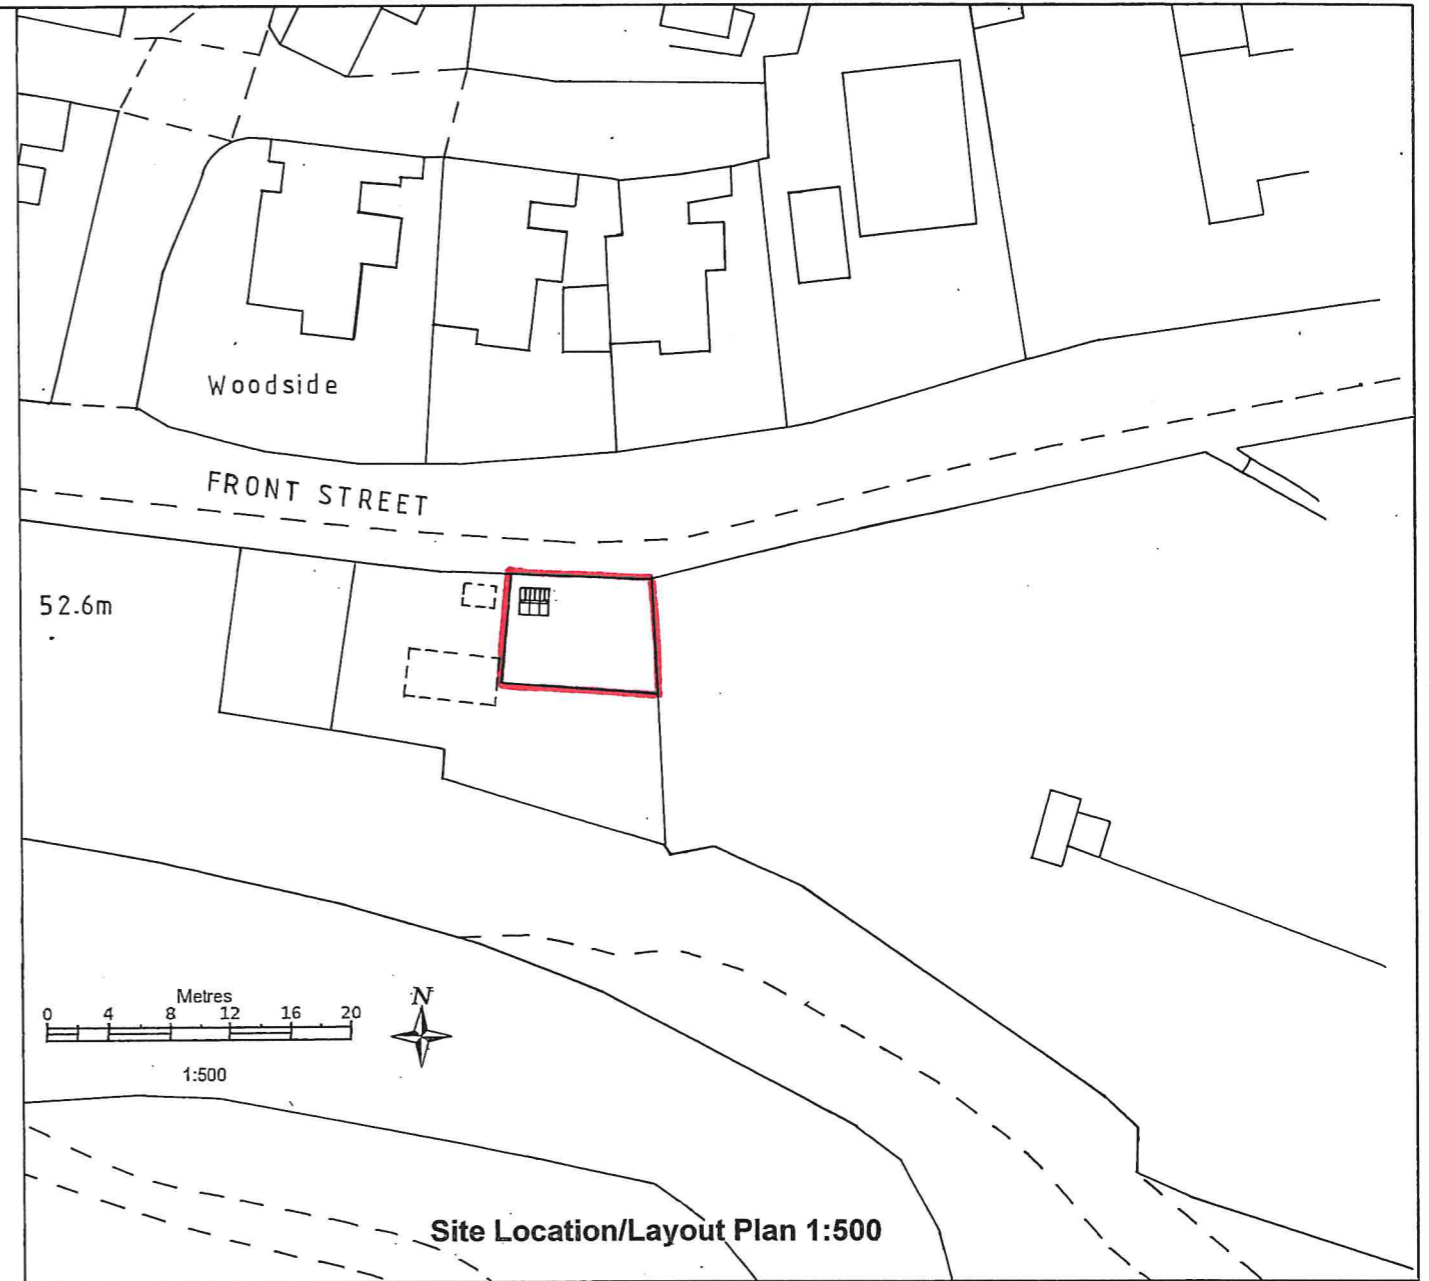

Site Location/Layout Plan 1:500

OS Licence No 01 1242405

NYMADA
02 APR 2019

Simon Elliott Associates

Garden Land at Front Street, Grosmont.

Proposed Erection of Garden Hut/Store.


Applicant: Mr J Wallis – January 2019.

Plan Scale 1:50

FRONT STREET

pavement

greenhouse

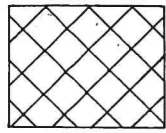

Adj Garden/
Allotment

gate


Garden /Allotment

Adj Woodland

FRONT STREET


pavement

greenhouse

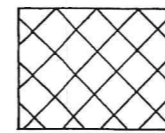

Adj Garden/
Allotment

garden store

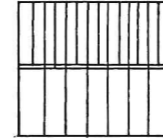

Garden /Allotment

gate

Adj Woodland


Existing Boundary Fence Retained
Timber Post and Rail Fencing

Adj Woodland


EXISTING SITE PLAN

Adj Woodland

PROPOSED SITE PLAN

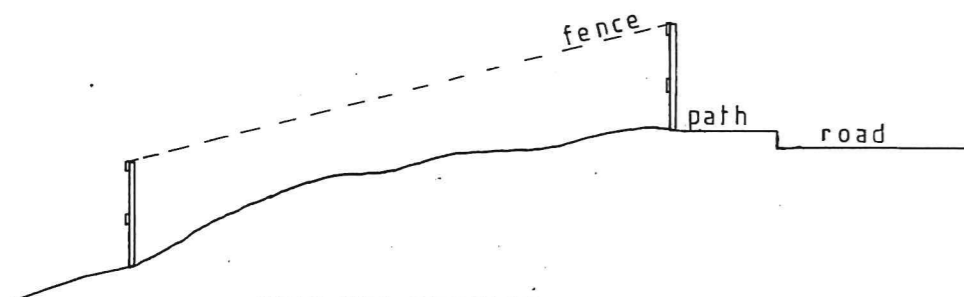

EXISTING SECTION

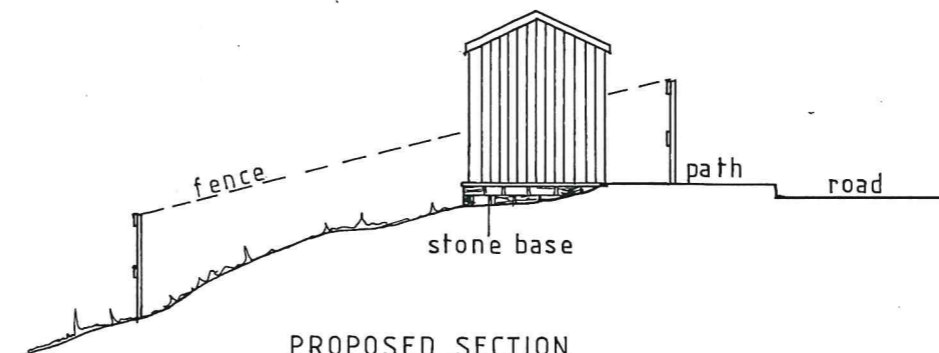

PROPOSED SECTION



Simon Elliott Associates

Garden Land at Front Street, Grosmont.

Proposed Erection of Garden Hut/Store.

Applicant: Mr J Wallis – January 2019.

Plan Scale 1:100