

From:
To: [Planning](#)
Subject: Brickyard Cottage, Ravenscar - NYM/2019/0230/FL
Date: 10 April 2019 16:44:57
Attachments:

NYMNPA

10/04/2019

Dear Planning

In response to your letter of 08 April 2019 please find attached revised red line location plan and site block plan:

1. Site location @ A3 – P01 01 Rev A
2. Site block plan @ A3 – P02 01 Rev B

Please don't hesitate to contact me if you require further information.

Kind regards

Cheryl Ward

Cheryl Ward Planning
MSc MRTPI

W: www.cherylwardplanning.co.uk

Referrals welcomed



Forming a commitment to stay with you from the beginning to the end of your planning venture

NYMNP
10/04/2019

AMENDED



Site Location plan
Scale 1:1250



0 5 10m 20m

- Area subject of planning application, including access track
- Other land owned by the applicant

© Crown copyright and database rights 2019
Ordnance Survey 0100031673

A 100419 SS Red and blue line amended

Rev Date Drawn Chk'd Description
Etr Employer changes brief CL Client change to brief ER Correction BU- Bulkability ST- Change required by Statutory Authority

Status

PLANNING

STUDIO STEAD **arb** 74 Marlborough Rd Washington Tyne&Wear NE37 3BT
www.studiosteadarchitect.co.uk

Job
Brickyard Cottage

Address
Brickyard Cottage, Robin Hood Lane, Ravenscar, Scarborough YO13 0ES

Client
Mr and Mrs Hollingworth


Drawing
Site location plan

Scale 1:1250 First Issue Date D/M/Y Feb 2019 Drawn SS Checked SS
© STUDIO STEAD - Do Not Scale From This Drawing

Job No. 098	Dwg no. P01	Sheet No. 01	Revision A	Sheet Size A3
----------------	----------------	-----------------	---------------	------------------

AMENDED

NYMNPA
10/04/2019

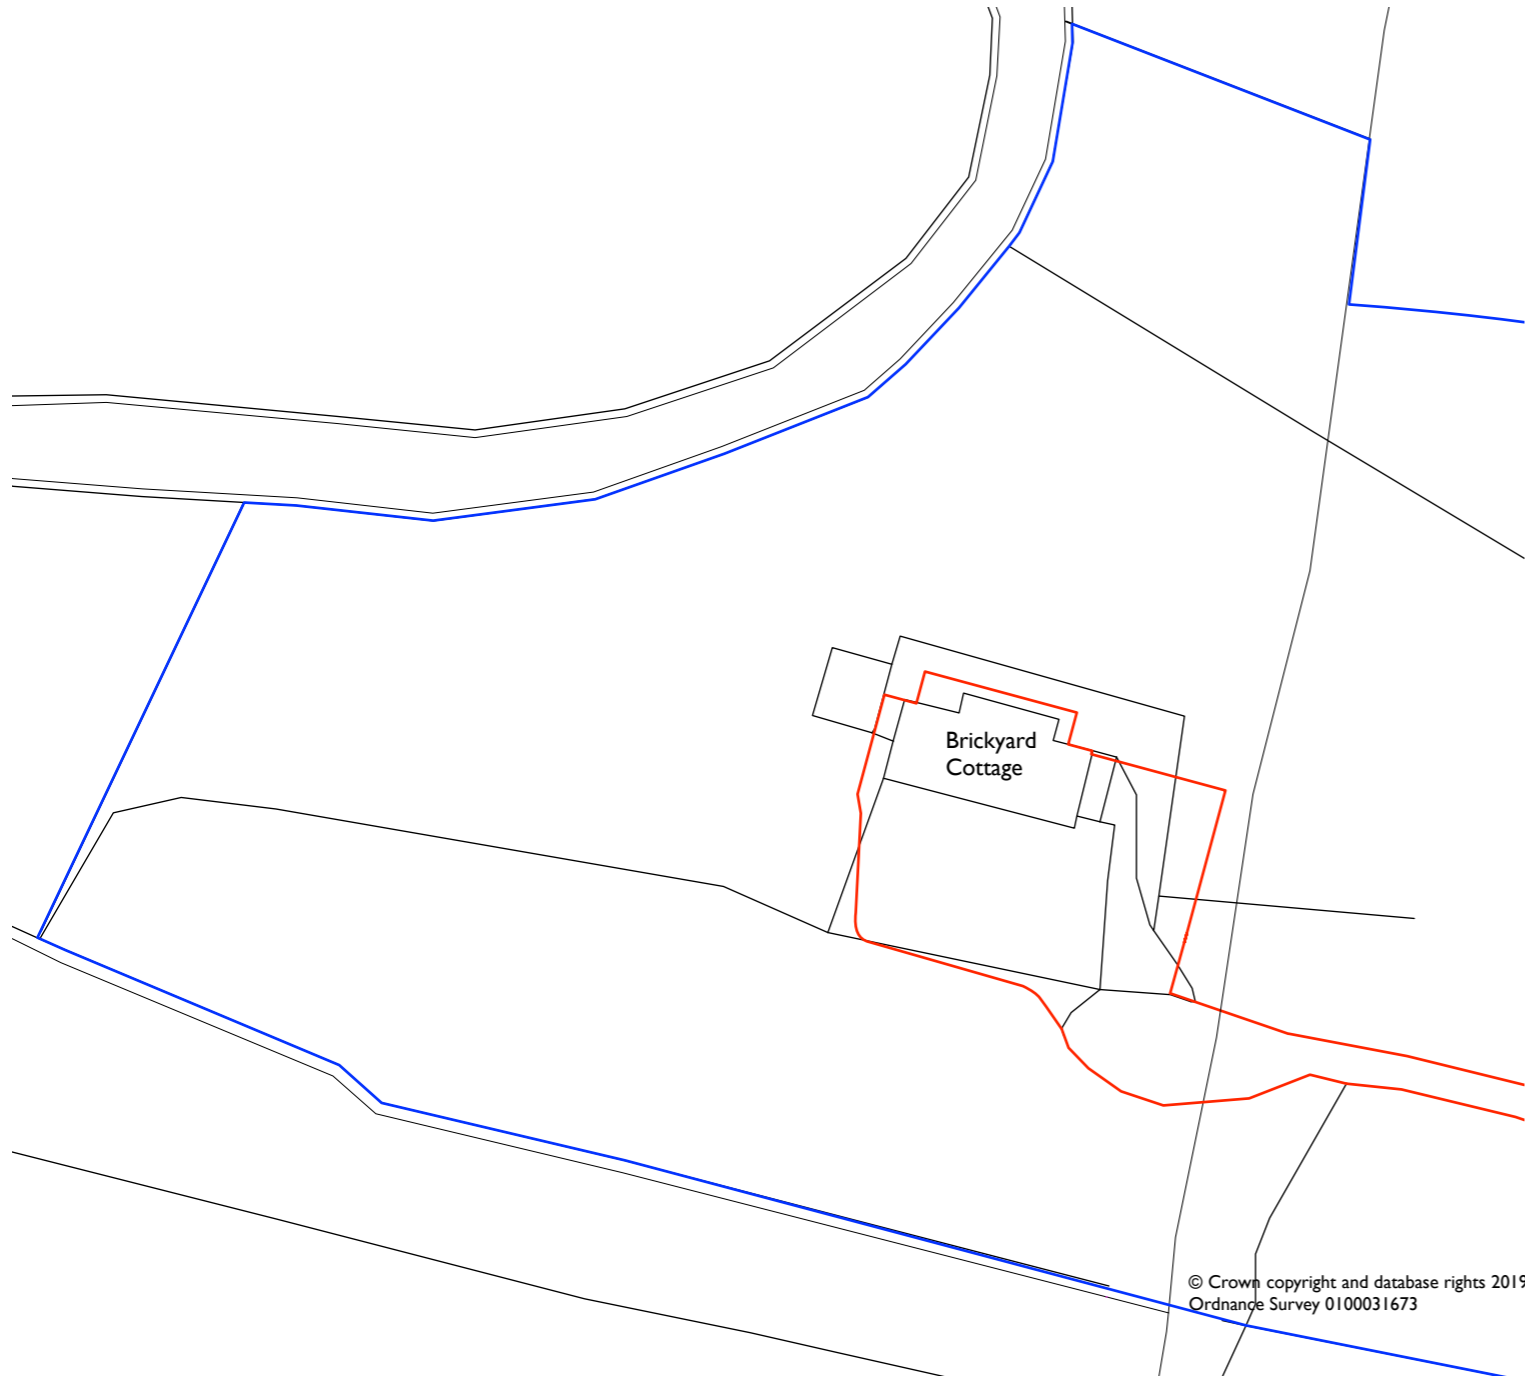


Site block plan
Scale 1:500



0 5 10m

- Area subject of planning application
- Other land owned by the applicant

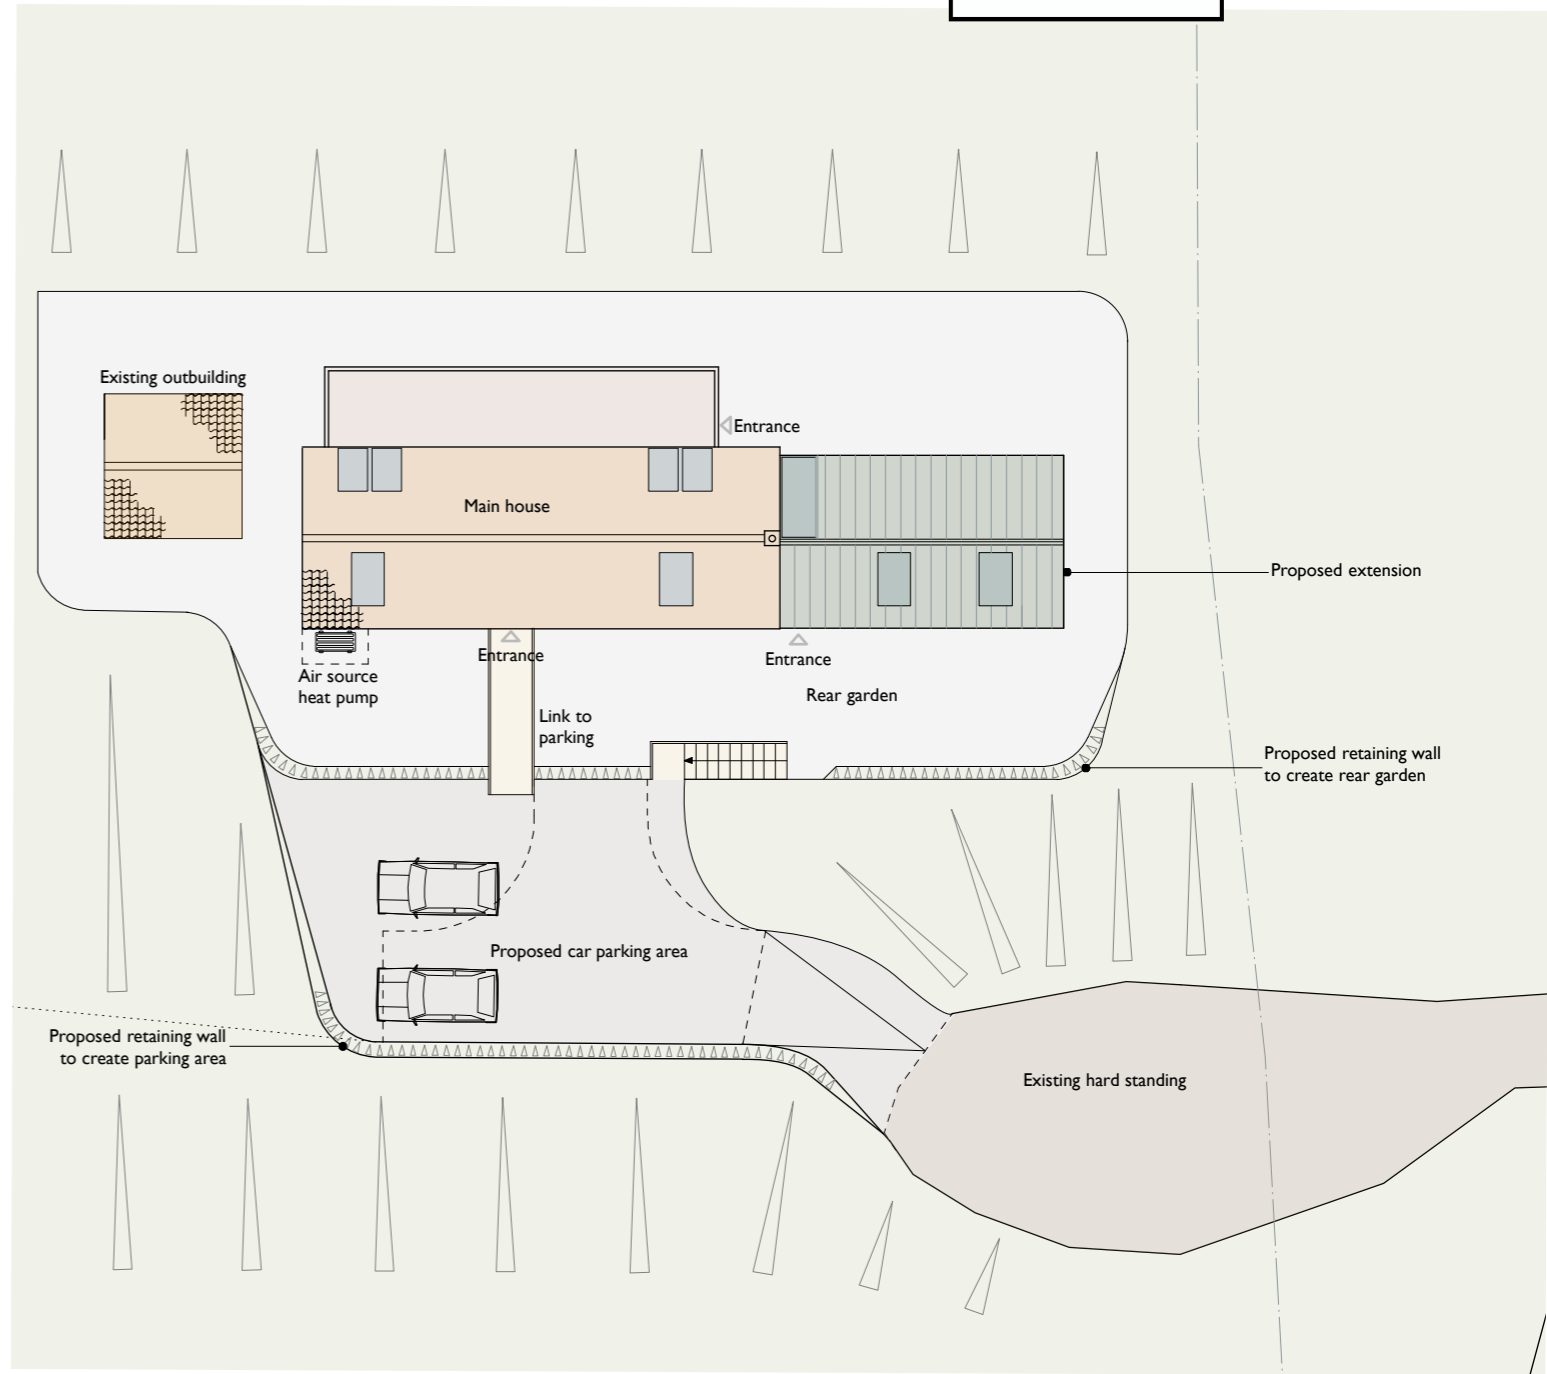

Proposed site plan
Scale 1:200



0 1 2 3 4 5 10m

B	100419	SS	Red and blue line amended
A	040319	SS	Reduced length of extension and front single storey length
Rev	Date	Drawn	Chk'd
EM	Employer changes/brief	CL	Client change to brief
Con	Contract	BU	Buildability
ST	Change required by Statutory Authority		

PLANNING

STUDIO STEAD *arb*
74 Marlborough Rd Washington Tyne&Wear NE37 3BT
www.studiosteadarchitect.co.uk

Job
Brickyard Cottage
Address
Brickyard Cottage, Robin Hood Lane, Ravenscar, Scarborough YO13 0ES

Client
Mr and Mrs Hollingworth

Drawing
Site block plan and proposed site plan

Scale	First Issue Date	Drawn	Checked
1:200/500	Feb 2019	SS	SS

© STUDIO STEAD - Do Not Scale From This Drawing

Job No.	Dwg no.	Sheet No.	Revision	Sheet Size
098	P02	01	B	A3