




Egton Manor

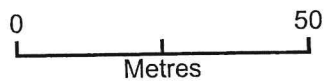


Plan Produced for: Egton Estate
Date Produced: 04 Apr 2019
Plan Number/Project ID: TQRQM19094220958976
Scale: 1:1250 @ A4

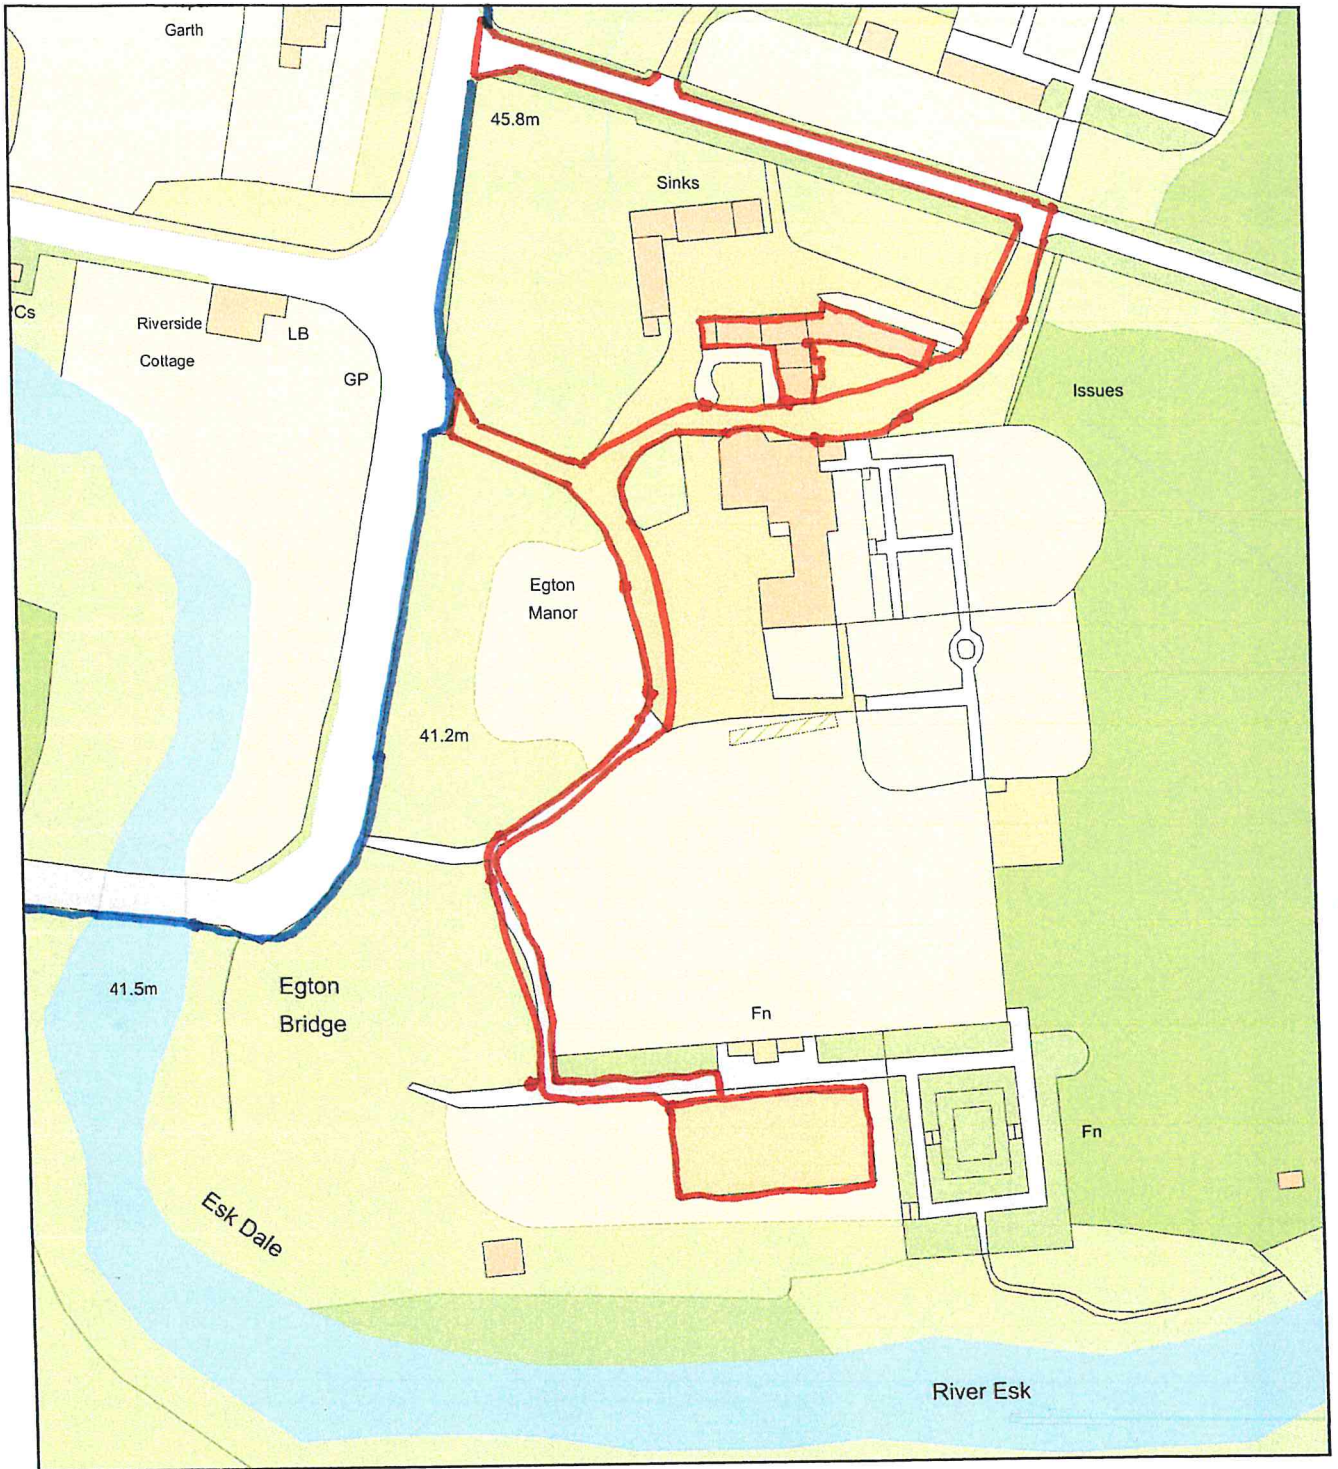

Existing Elevations
Scale 1:100

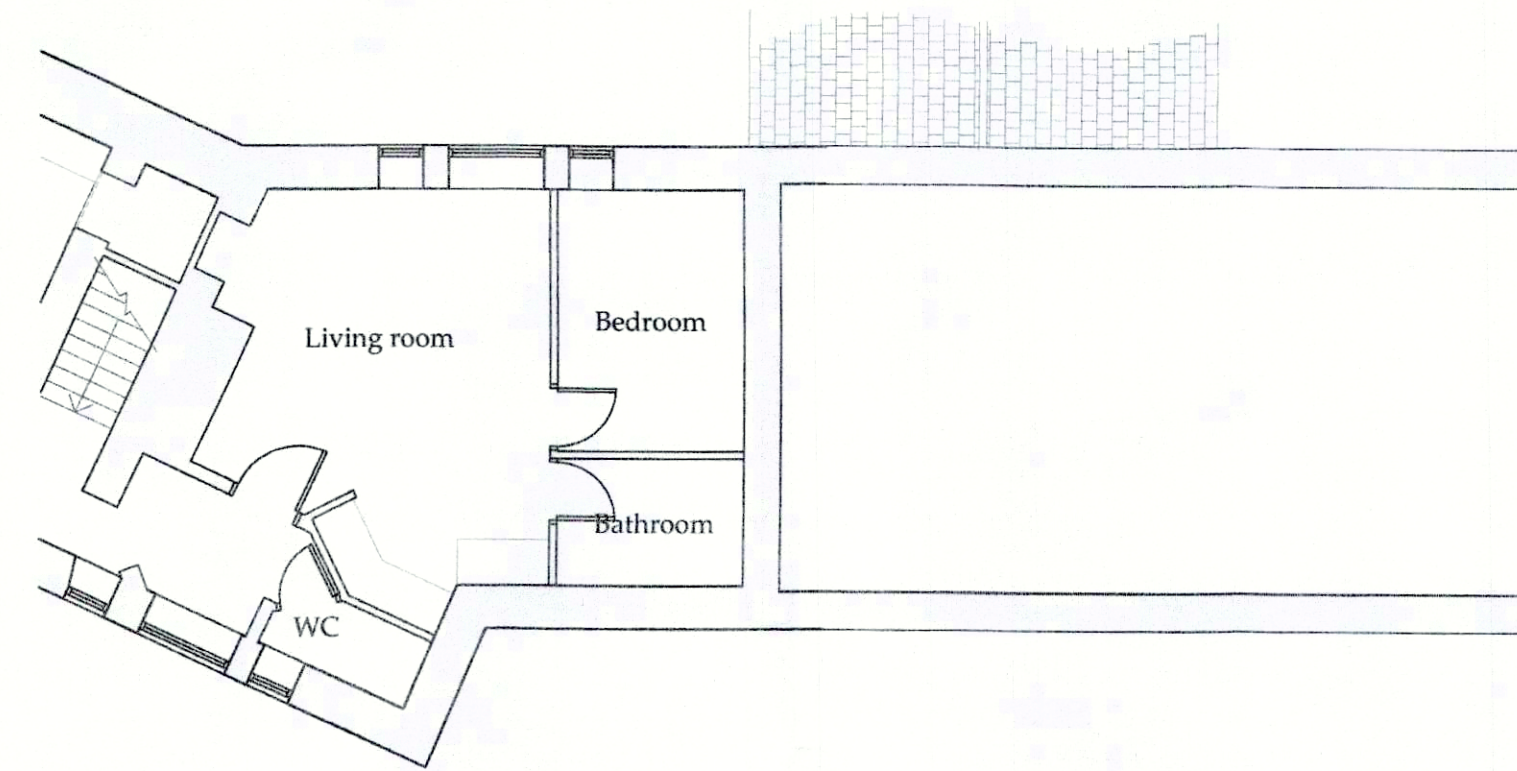

Part Existing First Floor Plans
Scale 1:100

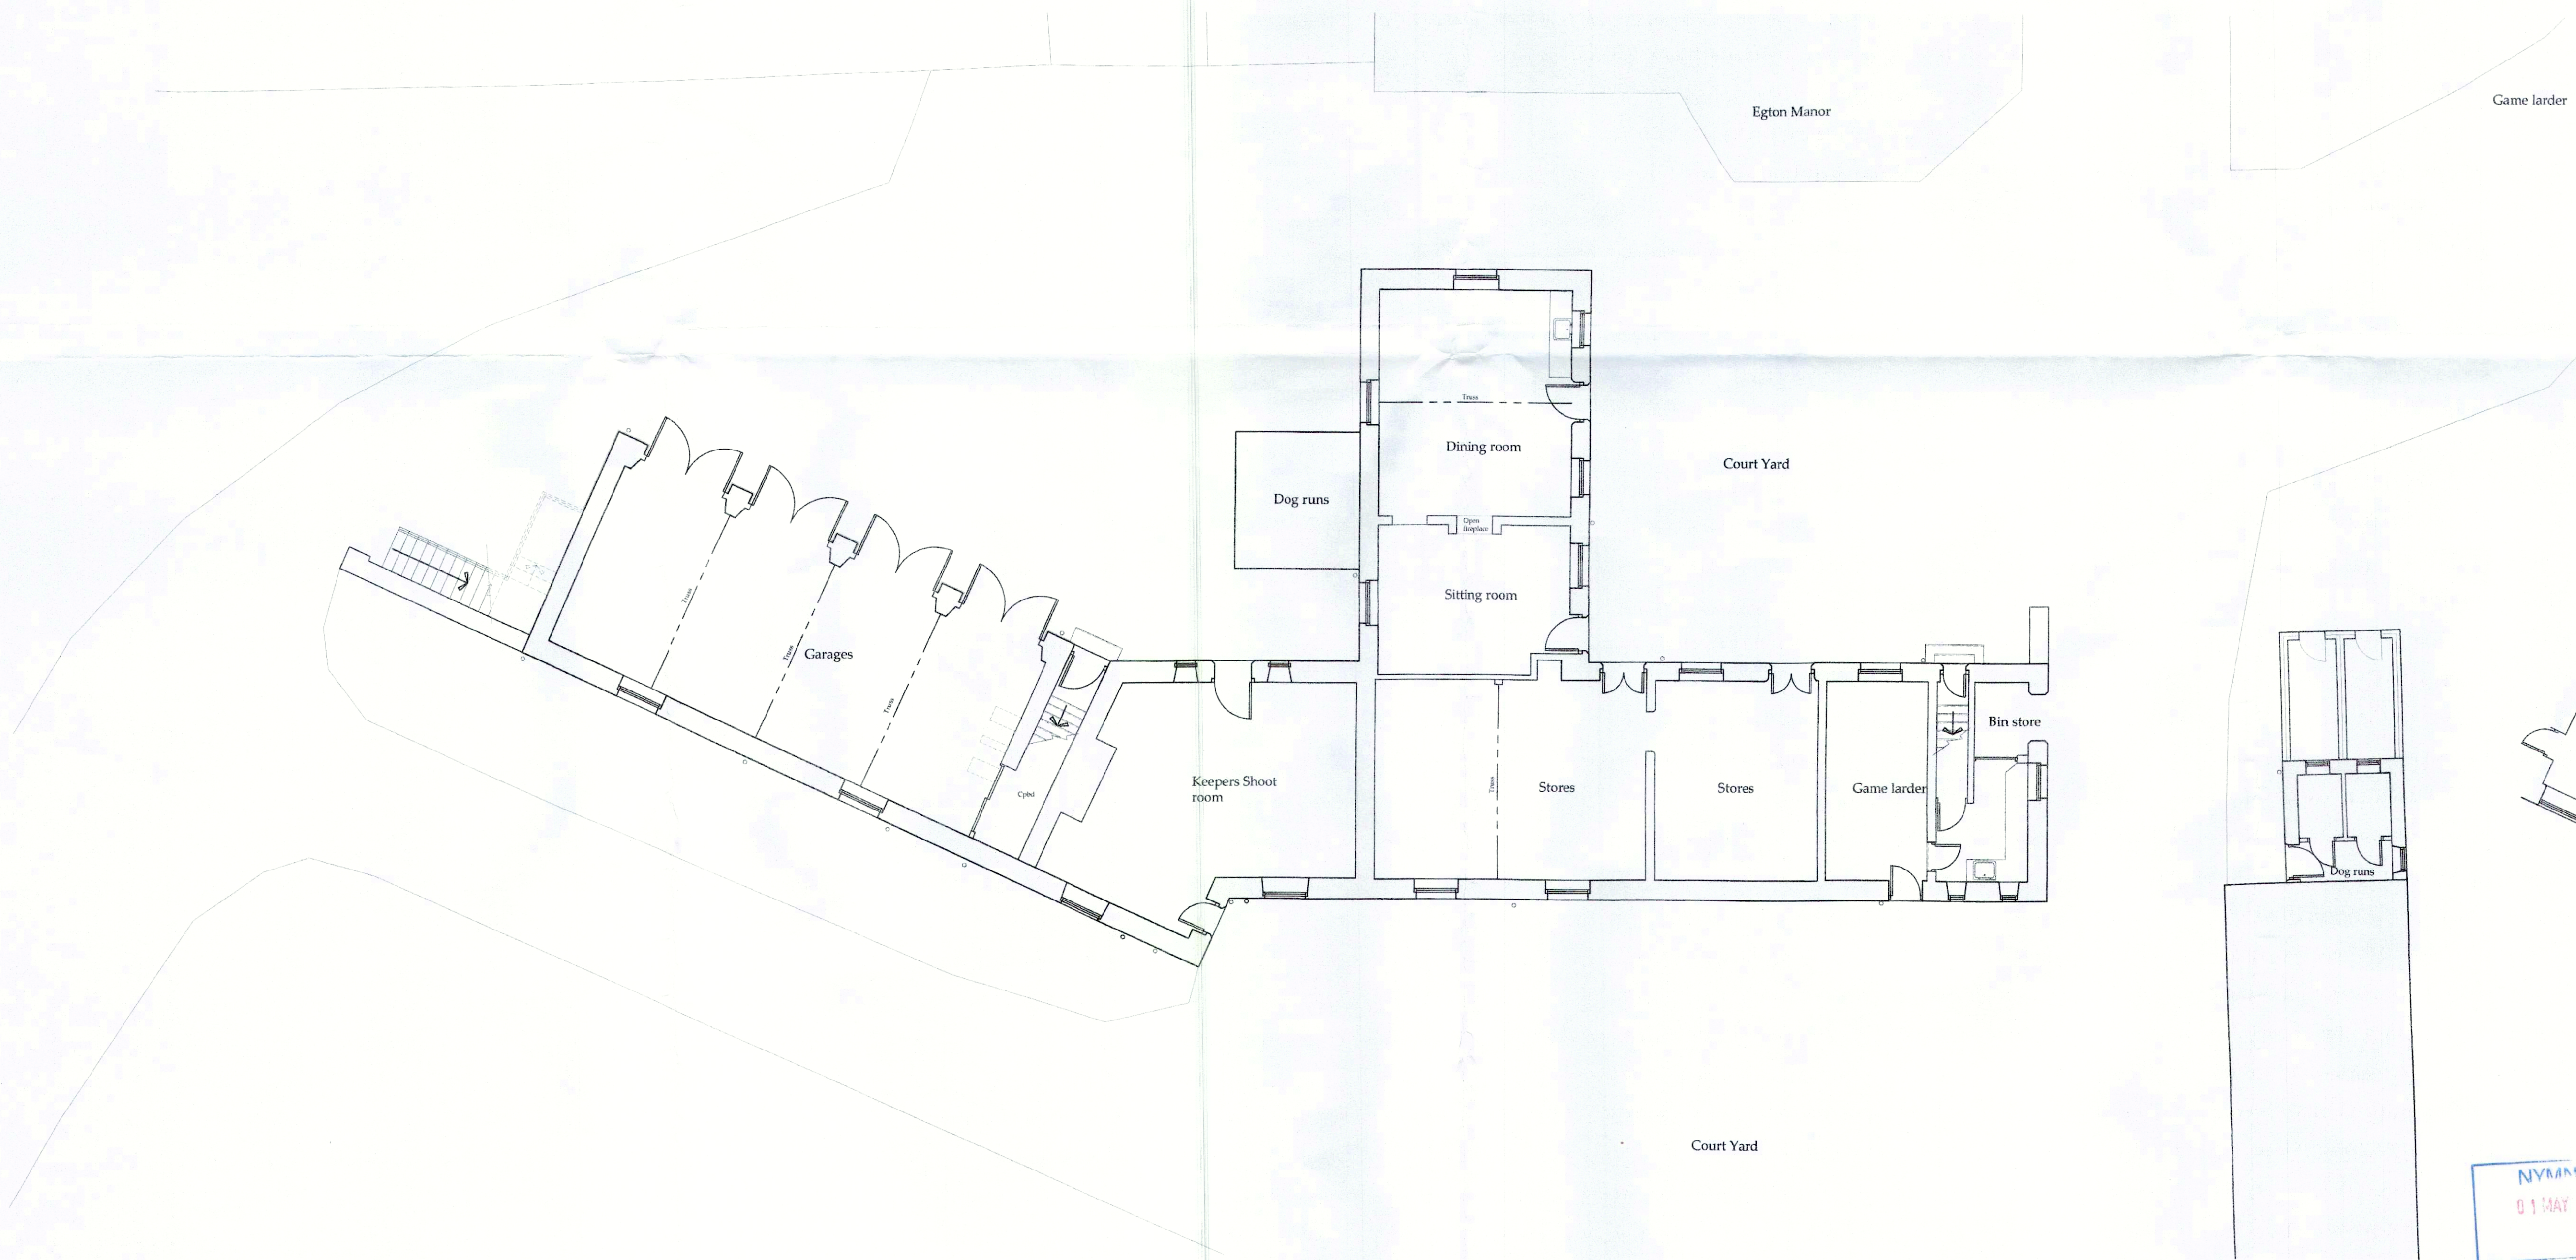

Existing Floor Plans
Scale 1:100

Do not scale from this drawing, only figured dimensions are to be taken from this drawing.
The contractor must verify all dimensions on site before commencing any work or shop drawings.
The contractor must report any discrepancies before commencing work. If this drawing exceeds the quantities taken in any way, the technician is to be informed before work is initiated.
Work within the construction (design and management) regulations 2015 is not to start until a health & safety plan has been produced. This drawing is copyright and must not be reproduced without consent of BHD Partnership Ltd.
CDM Regulations
Contractor must not start without 'Pre Construction Information' from Principle Designer. If unsure contact BHD.
Contractor must agree the 'Principle Contractor' roll with the client prior to commencement of the works.
Ensure if required under CDH2015 regulations that the project is notified to the HSE.

Drawing for Client and Planning consideration only

REV	DATE	BY	AMENDMENT
B	7/11/18	CE	Elevation added
A	10/10/18	CE	Issued for approval

bhd
partnership
Architecture + Engineering

Airy Hill Manor, Waterstead Lane,
Whitby, N. Yorks. YO21 1QB.

CLIENT: Egton Estates

PROJECT: Function/Event centre at Egton Manor, Egton Bridge

Drawing: Existing Floor Plan


DRAWING STATUS: Preliminary

DRAWN: C Eynon CHECKED: N I Duffield


SCALE @ SIZE: 1:100@ A1 DATE: 10/10/18

DRAWING No: D11473-02 REV: B


NYMAN/D
01 MAY 2019

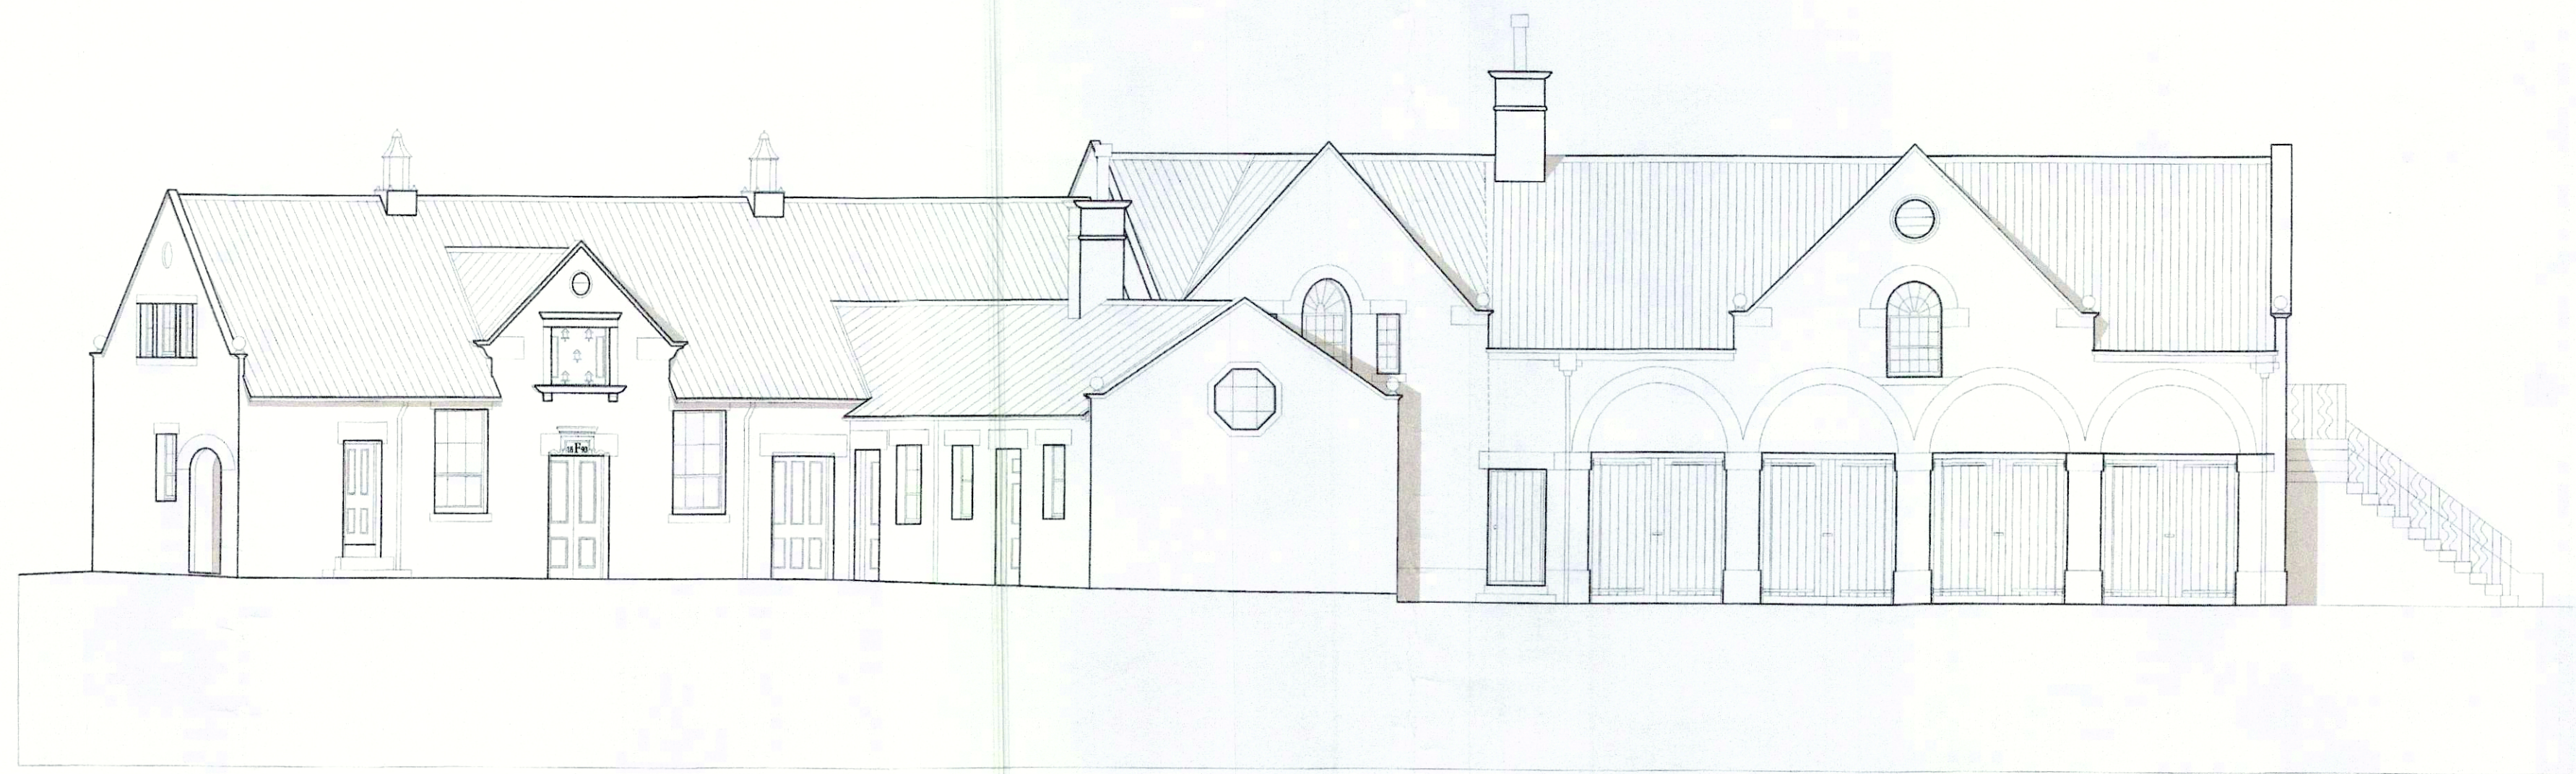

Proposed Elevations
Scale 1:100

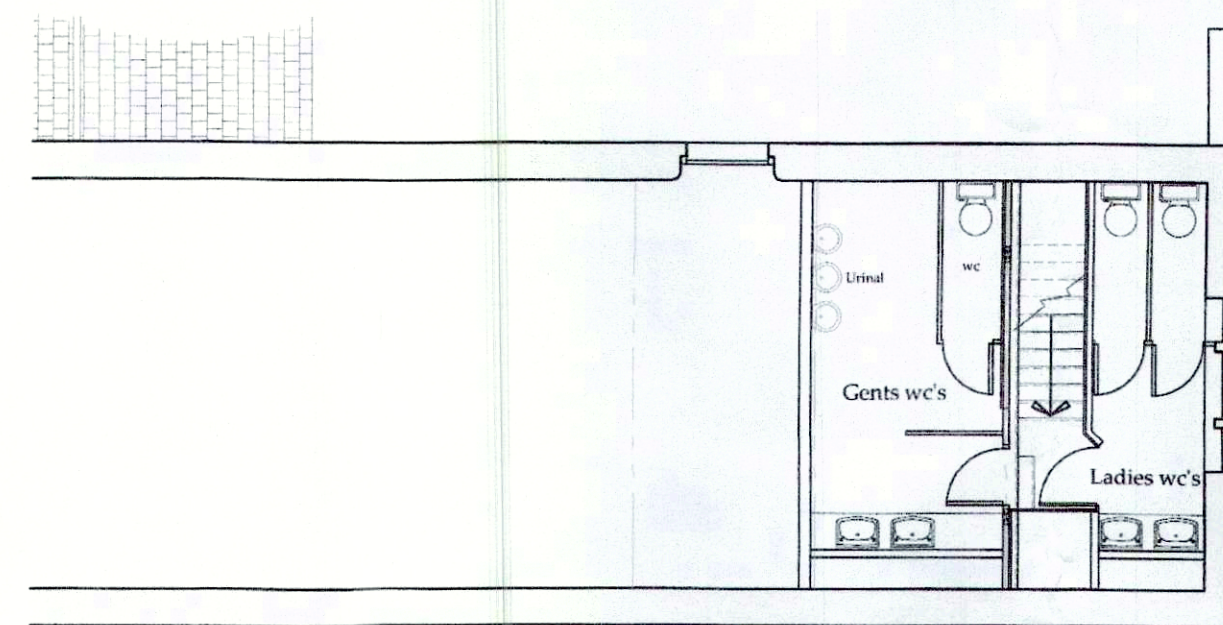

Part Proposed First Floor Plans
Scale 1:100

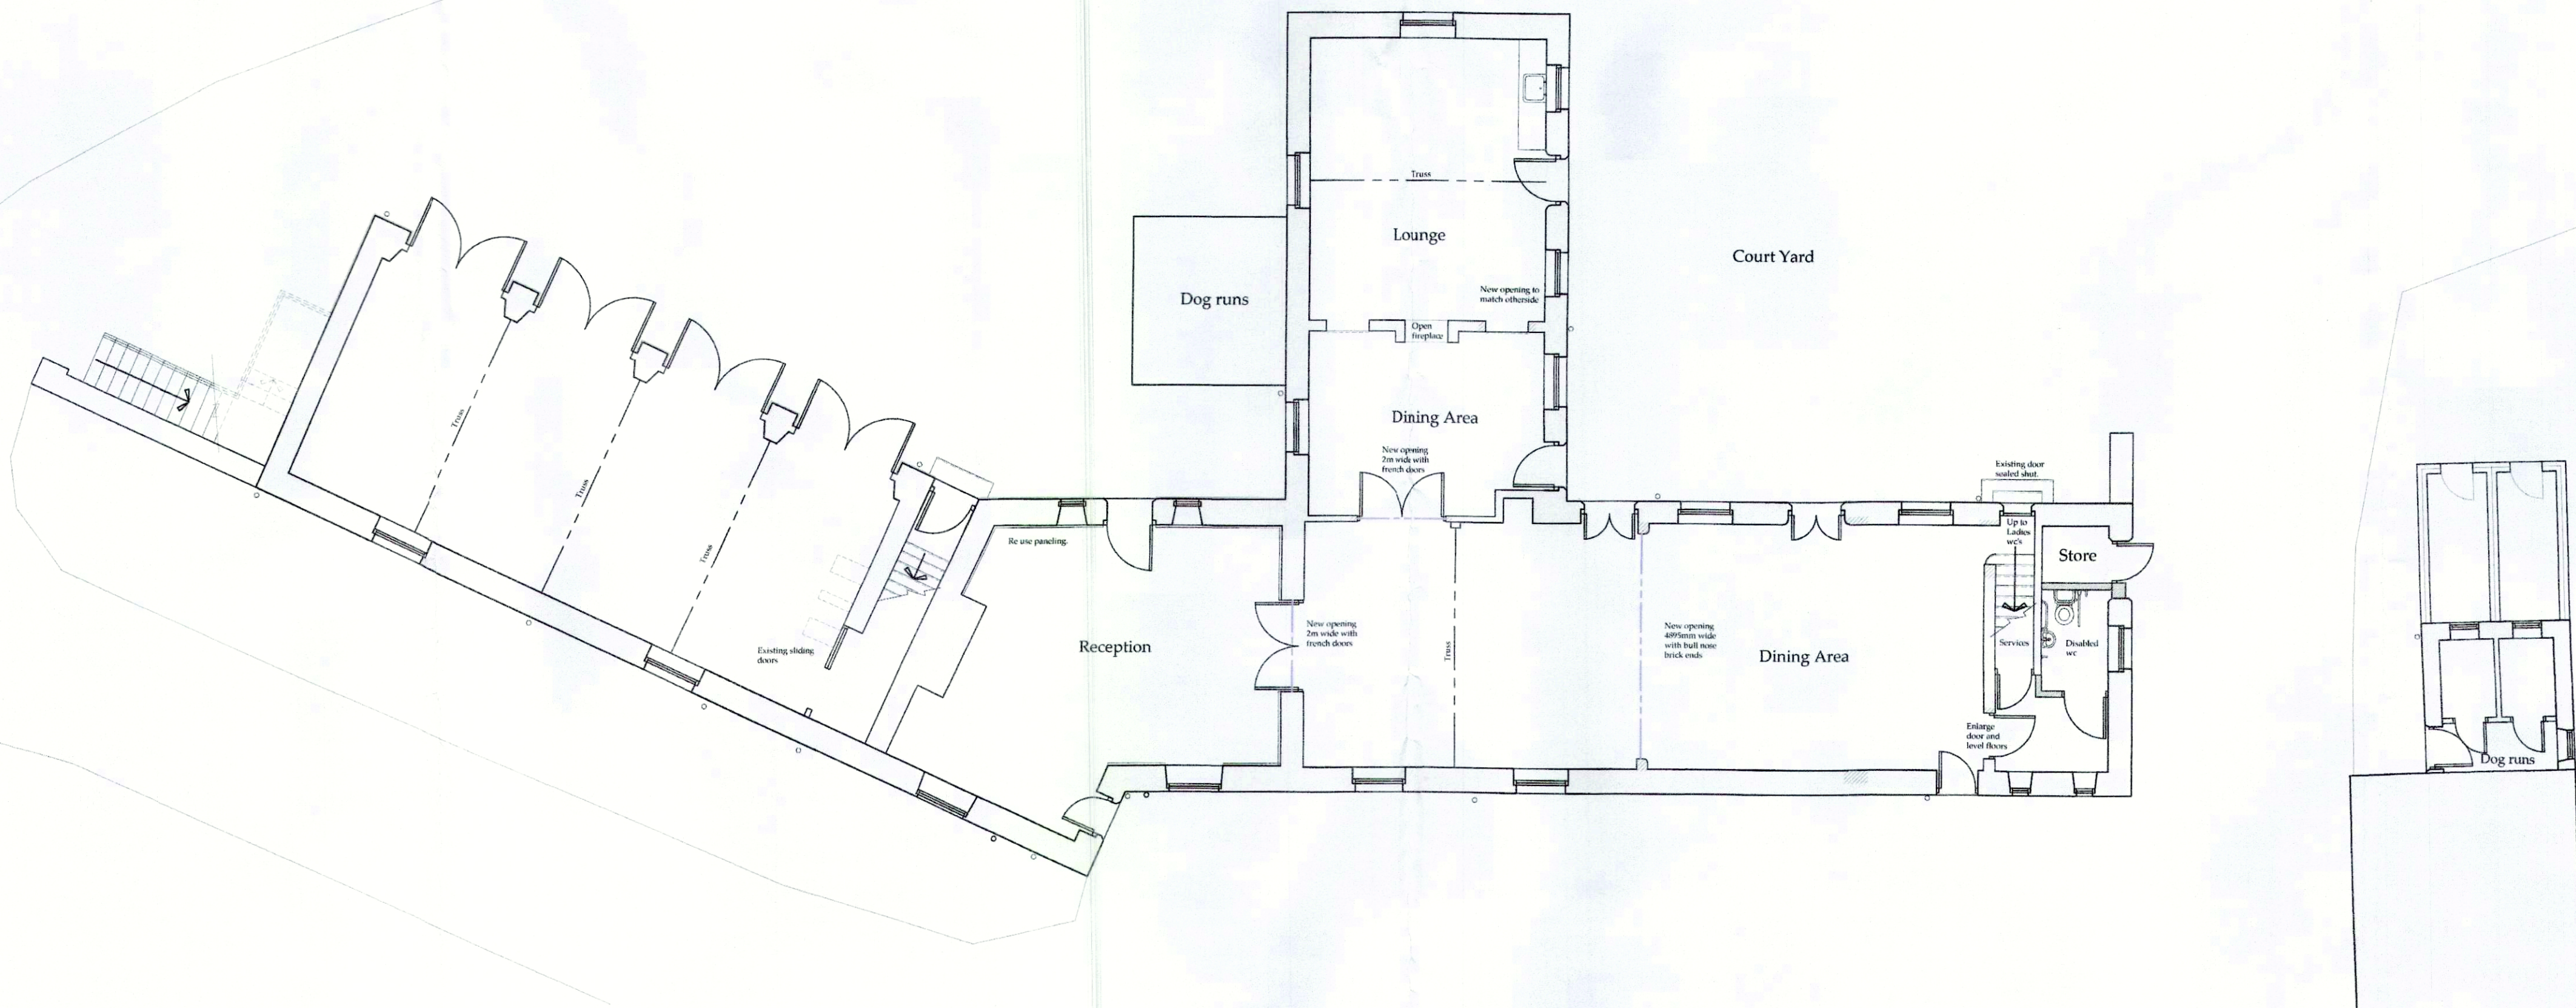

Proposed Floor Plans
Scale 1:100

NYMNP
01 MAY 2019

Do not scale from this drawing, only figured dimensions are to be taken from this drawing.
The contractor must verify all dimensions on site before commencing any work or shop drawings.
The contractor must report any discrepancies before commencing work. If this drawing exceeds the quantities taken in any way, the technician is to be informed before work is initiated.
Work within the construction (design and management) regulations 2015 is not to start until a health & safety plan has been produced. This drawing is copyright and must not be reproduced without consent of BHD Partnership Ltd.
Contractor must not start without 'Pre Construction Information' from Principle Designer. If unsure contact BHD.
Contractor must agree the 'Principle Contractor' roll with the client prior to commencement of the works.
Ensure if required under CDW2015 regulations that the project is notified to the HSE.

Works require
Planning Listed building
and Building regulations
approval.

Drawing for Client and
Planning consideration
only

REV	DATE	BY	AMENDMENT
D	21/02/19	CE	Layout amended
C	20/12/18	CE	First floor beds added
B	12/11/18	CE	Amended to suit client
A	10/10/18	CE	Issued for approval

bhd
partnership
Architecture + Engineering

Airy Hill Manor, Waterstead Lane,
Whitby, N. Yorks. YO21 1QB.

CLIENT: Egton Estates

PROJECT: Function/Event centre at
Egton Manor, Egton Bridge

Drawing: Proposed
Floor Plan

DRAWING STATUS: Preliminary	
DRAWN: C Eynon	CHECKED: N I Duffield
SCALE @ SIZE: 1:100@ A1	DATE: 10/10/18
DRAWING No: D11473-03	REV: D