

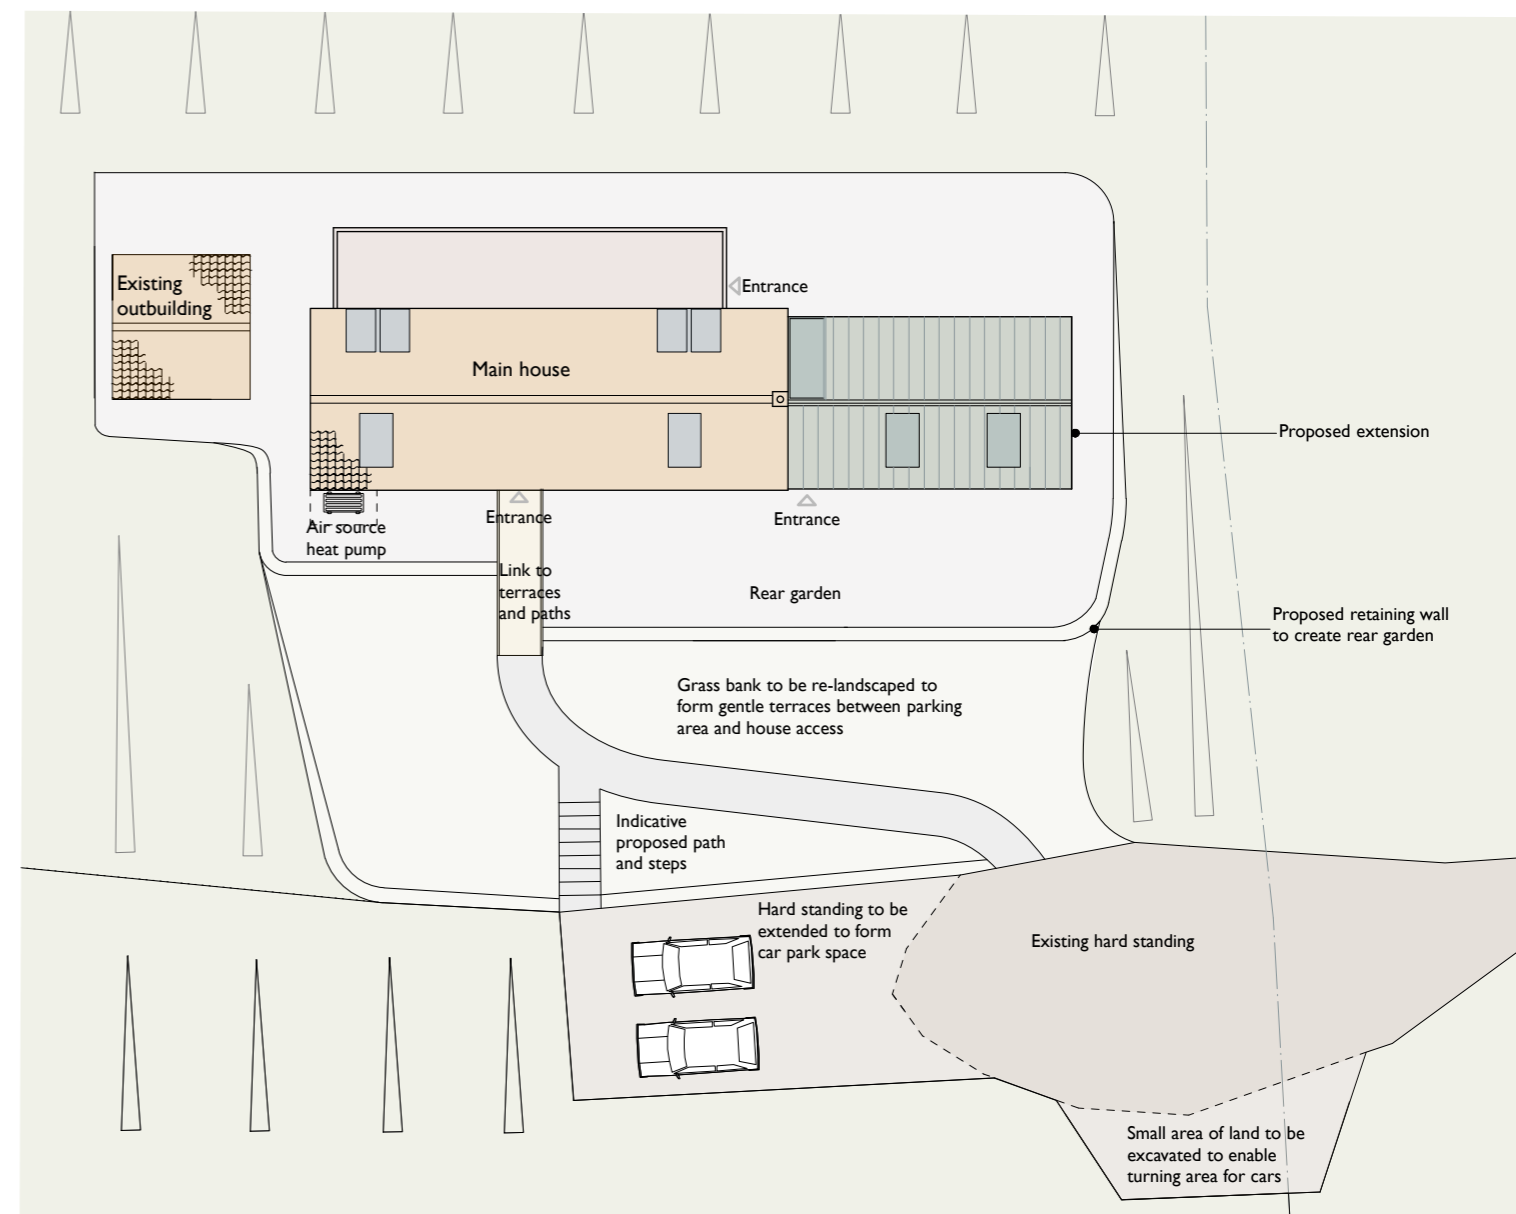


Existing site plan showing extent of existing hard landscaping and areas of proposed external alterations
Scale 1:200

- Key**
- Existing external walls
 - Existing hard standing
 - Areas to be excavated for proposals
 - Areas of proposed extension to hard standing
 - Areas of proposed re-landscaping of existing garden

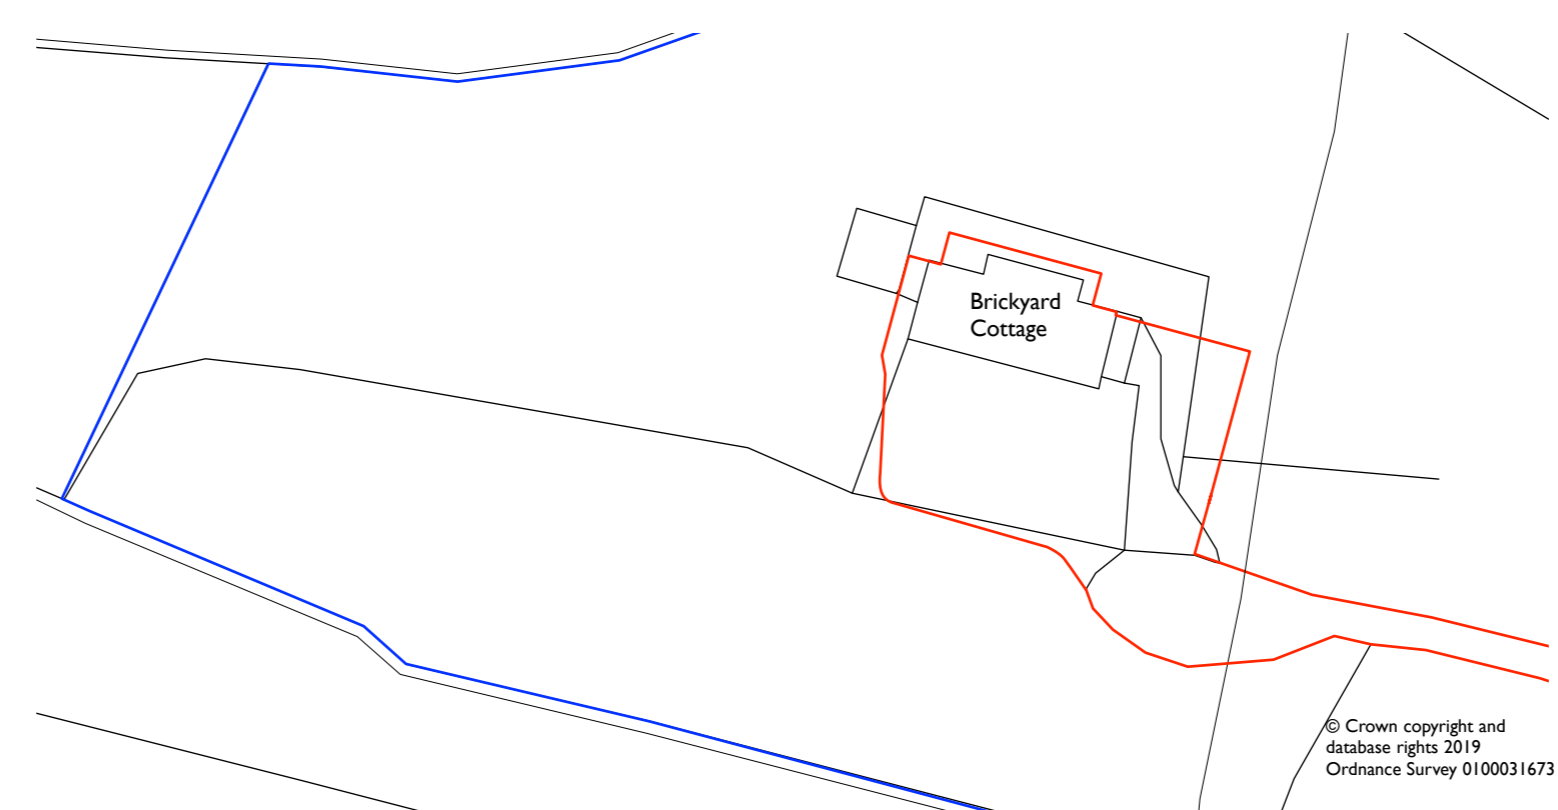

Proposed site plan
Scale 1:200

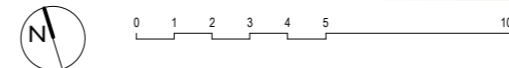

Site block plan - Ordnance Survey
Scale 1:500

- Area subject of planning application
- Other land owned by the applicant

AMENDED

NYMNP
08/05/2019

C	060519	SS	Additional information added regards existing landscape - Proposed site plan revised	
B	100419	SS	Red and blue line amended	
A	040319	SS	Reduced length of extension and front single storey length	
Rev	Date	Drawn	CHK'G	Description
<small>EM - Employer changes to brief CL - Client change to brief BR - Contractor BU - Buildability ST - Change required by Statutory Authority</small>				
Status				
PLANNING				
STUDIO STEAD <small>arb</small>				
<small>74 Marlborough Rd Washington Tyne&Wear NE37 3BT</small>				
Job				
Brickyard Cottage				
Address				
Brickyard Cottage, Robin Hood Lane, Ravenscar, Scarborough YO13 0ES				
Client				
Mr and Mrs Hollingworth				
Drawing				
Site block plan and proposed site plan				
Scale	First Issue Date	Drawn	Checked	
1:200/500	Feb 2019	SS	SS	
<small>© STUDIO STEAD - Do Not Scale From This Drawing</small>				
Job No.	Dwg no.	Sheet No.	Revision	Sheet Size
098	P02	01	C	A3

© Crown copyright and database rights 2019
Ordnance Survey 0100031673