
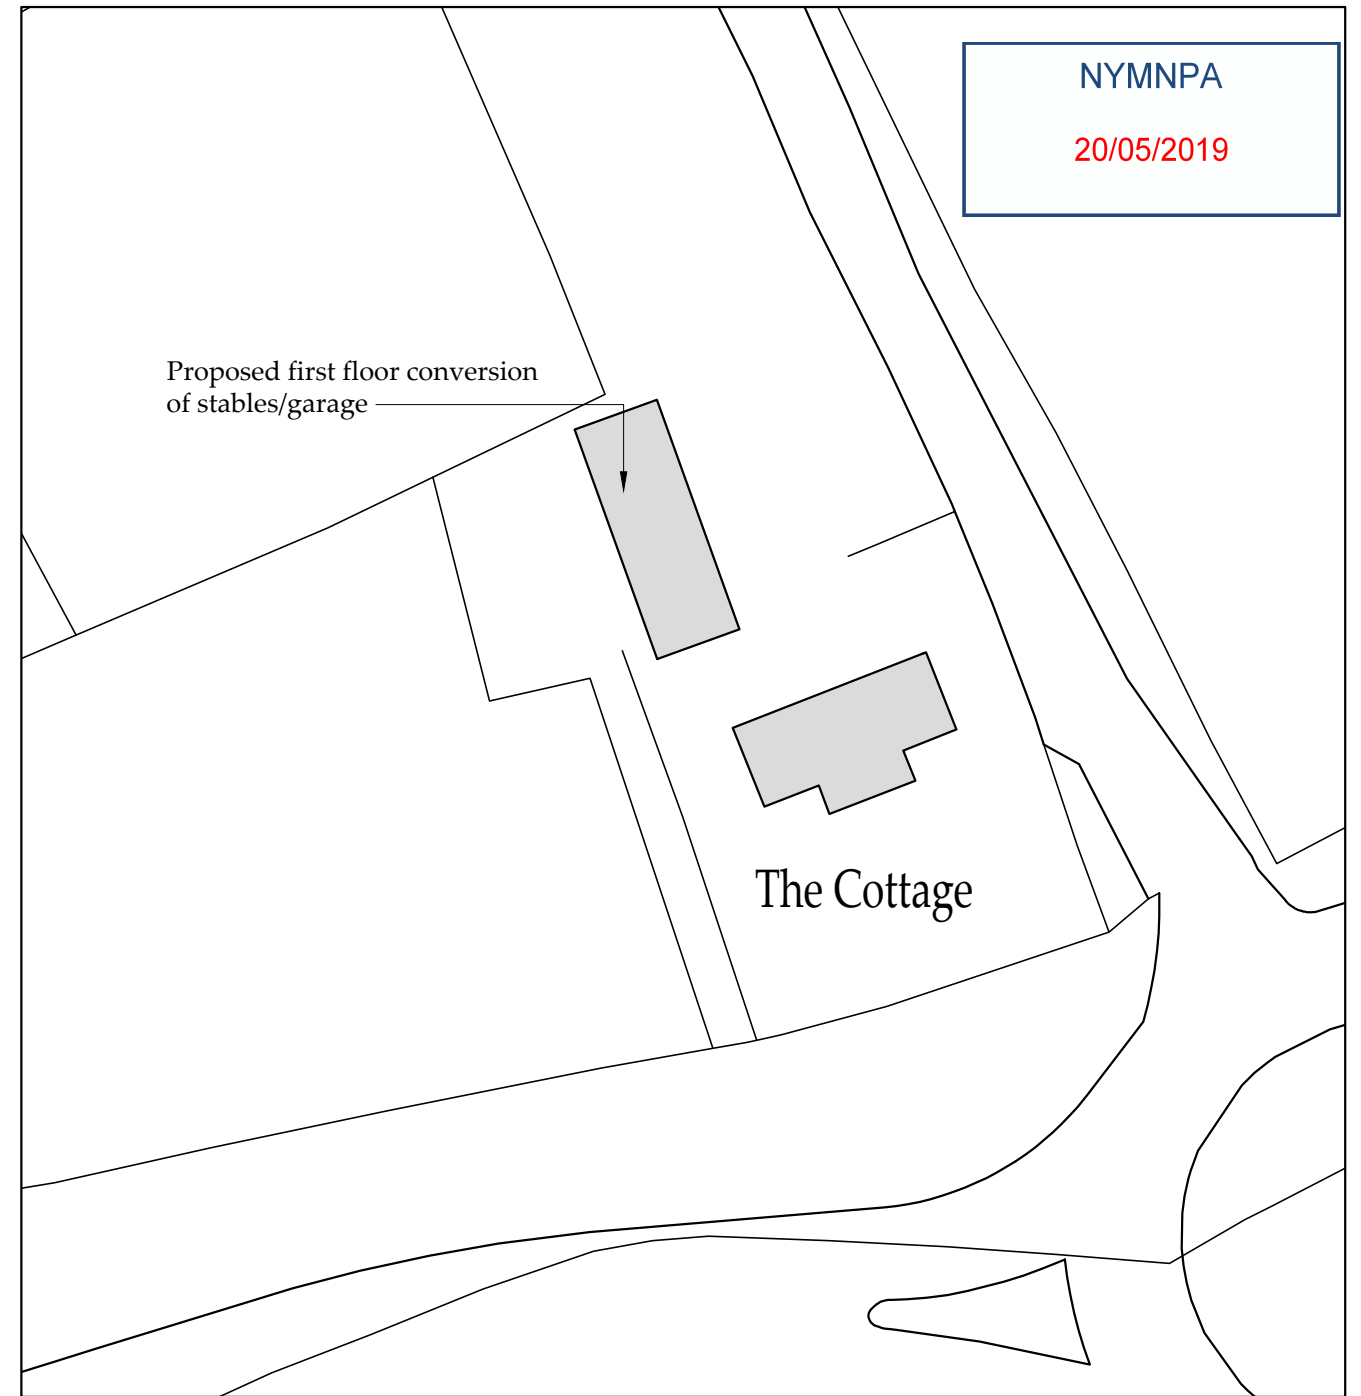


### Location Plan

Scale 1:1250

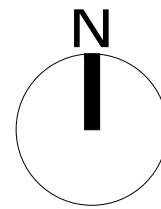

NYMNP  
20/05/2019

### Block Plan

Scale 1:500

Ordnance Survey Licence No. 10002562

**b h d partnership**

Airy Hill Manor, Whitby, North Yorkshire, UK, YO21 1QB.  
Tel: 01947-604871 Fax: 01947-600010  
general@bhdpartnership.com www.bhdpartnership.com

●DO NOT SCALE from this drawing. Only figured dimensions are to be taken from this drawing.  
●The Contractor must verify all dimensions on site before commencing any work or shop drawings.  
The Contractor must report any discrepancies before commencing work. If this drawing exceeds the quantities taken in any way, the Technician is to be informed before work is initiated.  
Work within The Construction (Design and Management) Regulations 2015 is not to start until a Health & Safety Plan has been produced. This drawing is Copyright and must not be reproduced without consent of BHD Partnership Ltd


REV	DATE	BY	AMENDMENT	CHKD	APVD
A	20/05/19	CE	Issued for approval	NID	

CLIENT: Mr & Mrs Smith		
PROJECT: The Cottages Bannial Flatts Fm Whitby YO21 1SQ		
A3	DRN: C Eynon	DATE: 20/05/19
SCALE: As shown	ISSUE: Preliminary	

DRAWING TITLE:  
Location Plan  
and  
Block Plan

DRAWING NR:  
D11600-01

REV:  
A

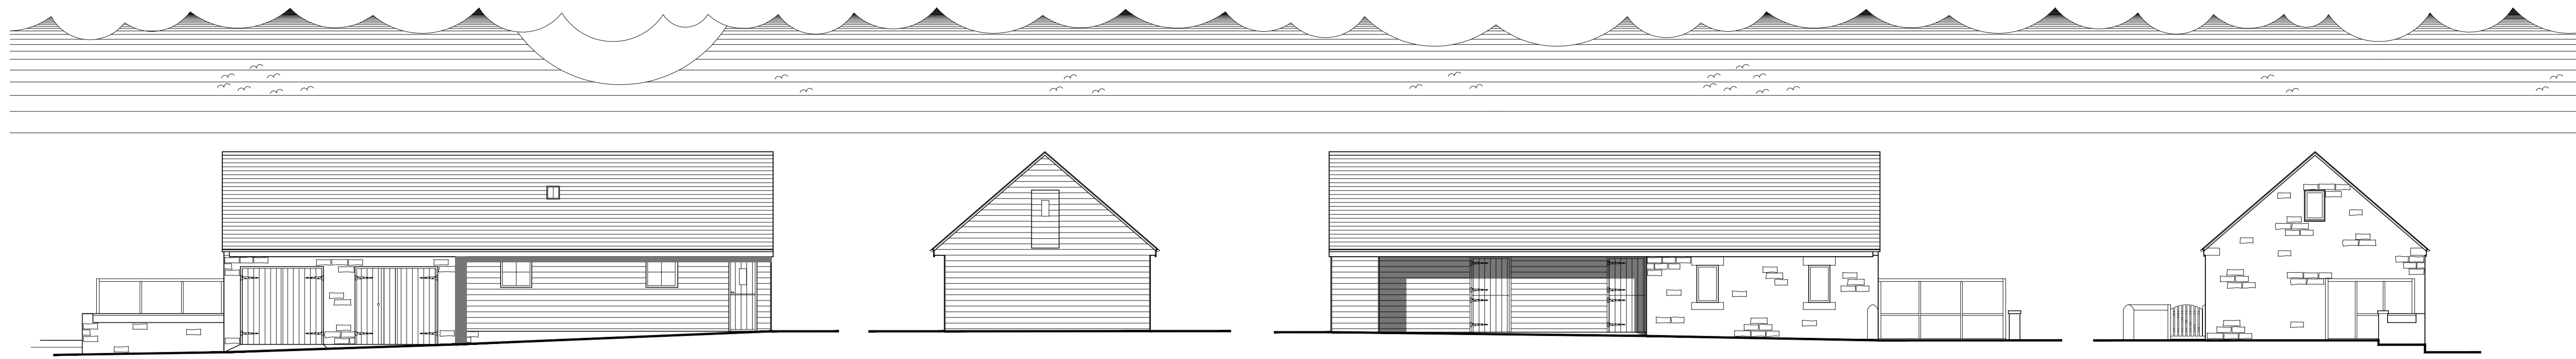

**ELEVATIONS**


Scale 1:100

East

North

West

South

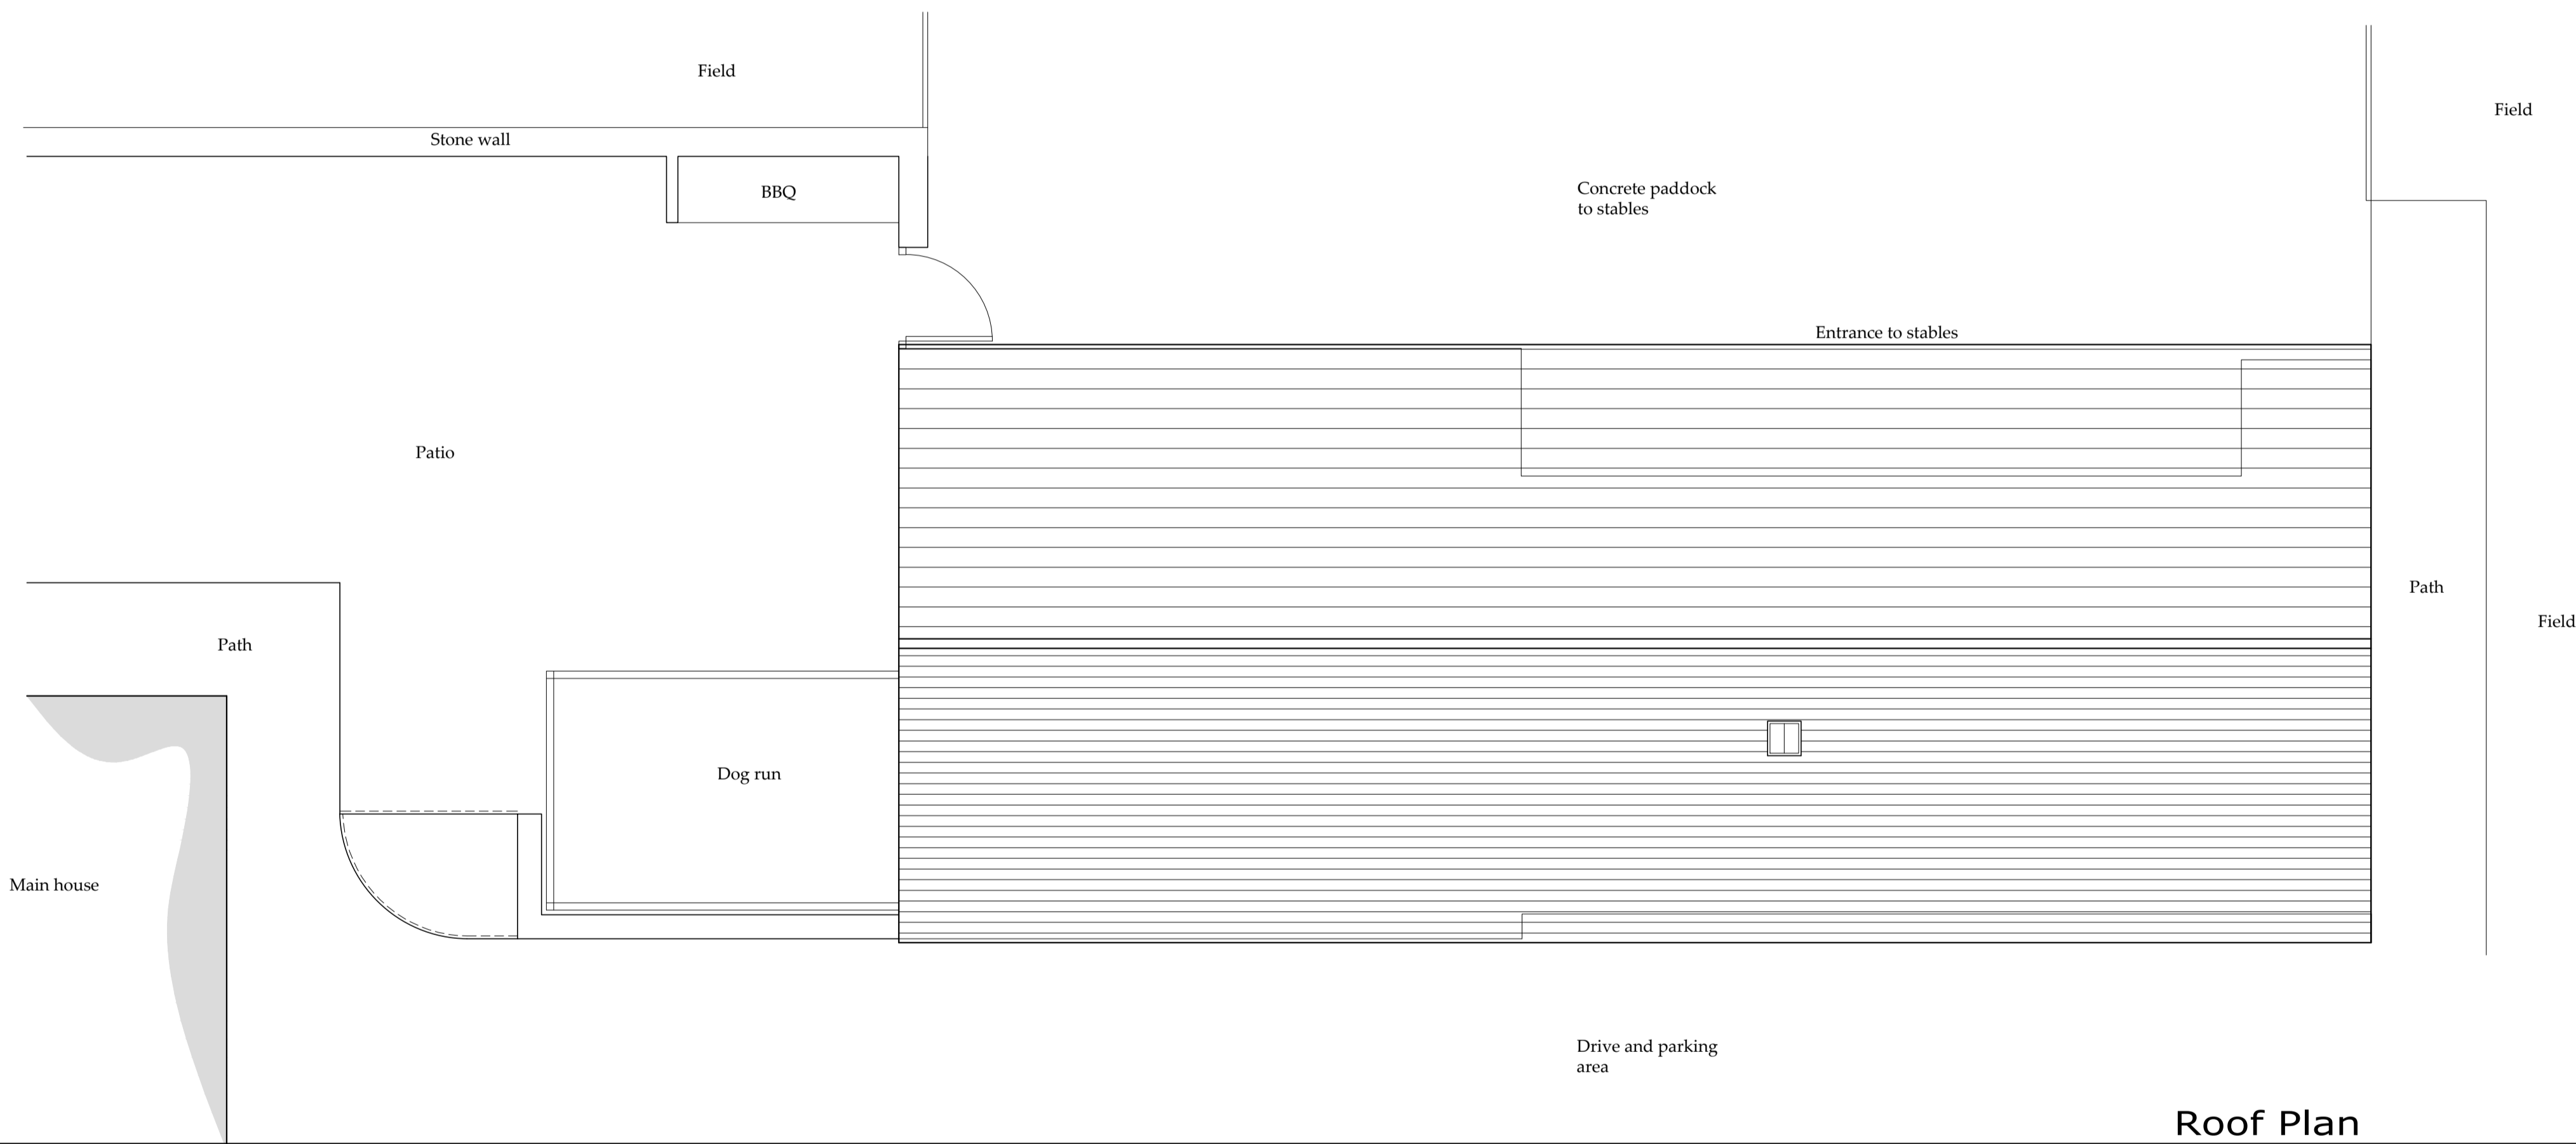

**PLANS**

Scale 1:50

**Roof Plan**

NYMNPA  
 20/05/2019


Do not scale from this drawing, only figured dimensions are to be taken from this drawing.  
 The contractor must verify all dimensions on site before commencing any work or shop drawings.  
 The contractor must report any discrepancies taken in any way, the technician is to be informed before work is initiated.  
 Work within the construction (design and management) regulations 2015 is not to start until a health & safety plan has been produced. This drawing is copyright and must not be reproduced without consent of BHD Partnership Ltd.  
**CDM Regulations**  
 Contractor must not start without 'Pre Construction Information' from Principle Designer. If unsure contact BHD.  
 Contractor must agree the 'Principle Contractor' roll with the client prior to commencement of the works.  
 Ensure if required under CDM2015 regulations that the project is notified to the HSE.

Drawings for Client and Planning consideration only.

REV	DATE	BY	AMENDMENT
B	17/05/19	CE	Planning Issued for approval
A	15/05/19	CE	

  
**Architecture + Engineering**  
 Airy Hill Manor, Waterstead Lane,  
 Whitby, N. Yorks. YO21 1QB.  
 P: +441947 604871 F: +441947 600010  
 E: general@bhdpartnership.com

CLIENT:	Mr & Mrs Smith
PROJECT:	Alterations to The Cottages Bannial Flatts Fm Whitby
DRAWING:	Existing Plans and Elevations
DRAWING STATUS:	Preliminary
DRAWN:	C Eynon
CHECKED:	N I Duffield
SCALE @ SIZE:	1:100&1:50@ A1
DATE:	14/05/19
DRAWING No:	D11600-02
REV:	B

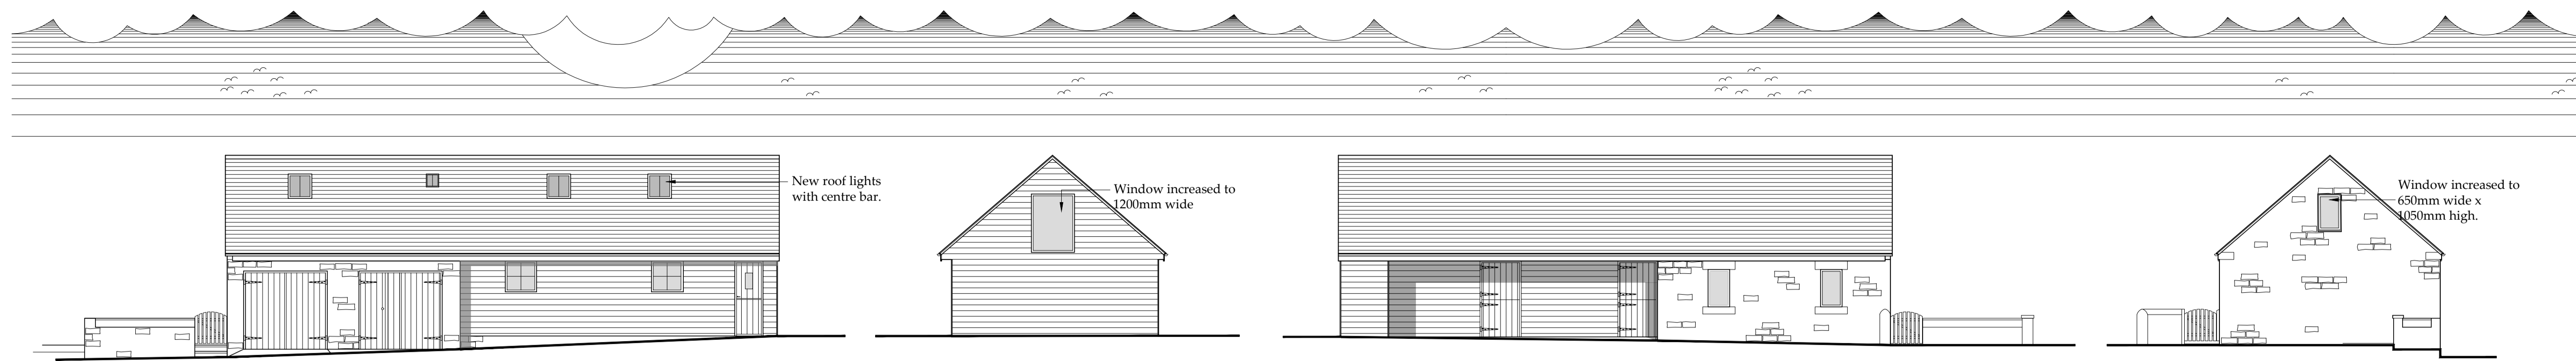

**ELEVATIONS**

East


North

West

South

Scale 1:100


NYMNPA  
 20/05/2019

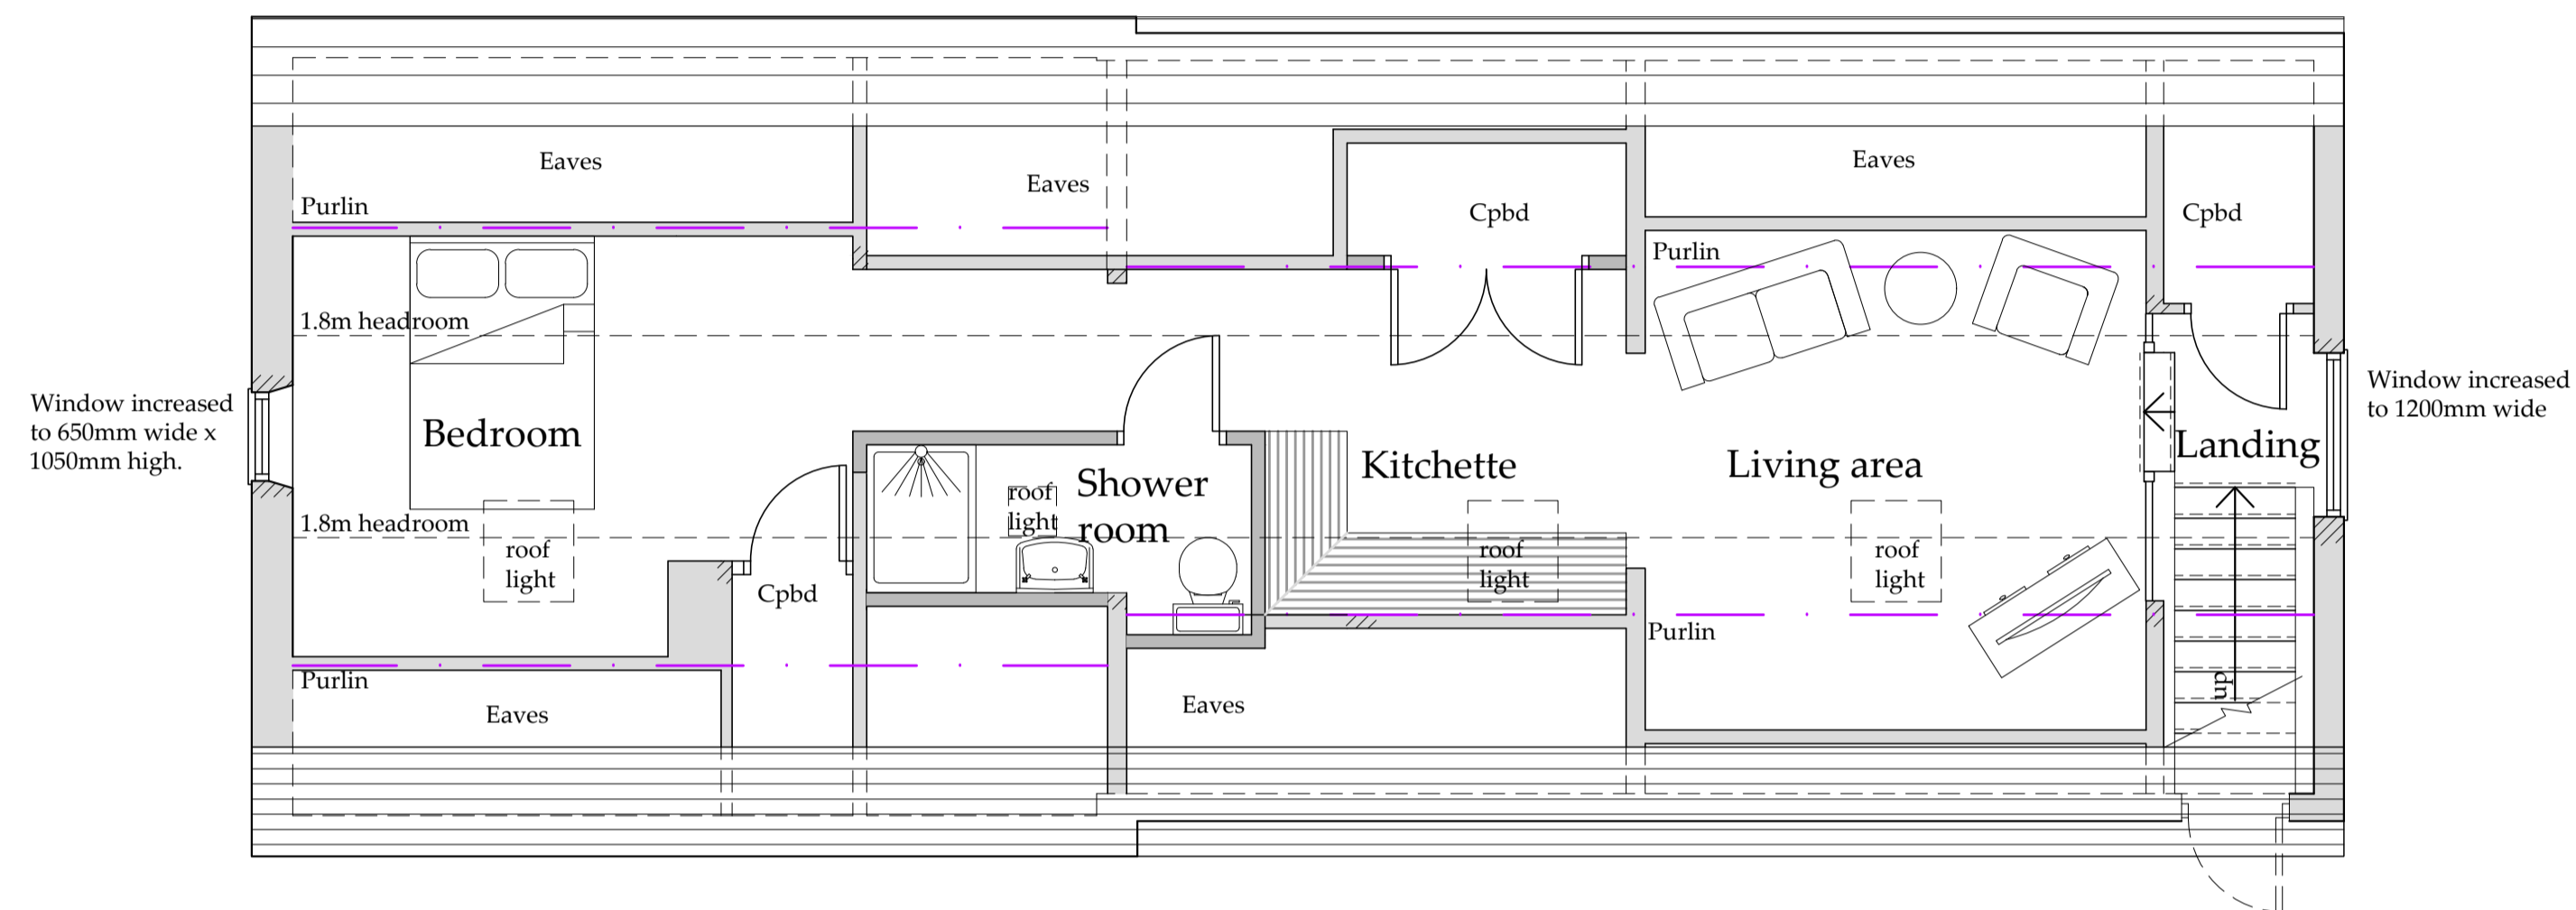

**First Floor**

**PLANS**

Scale 1:50

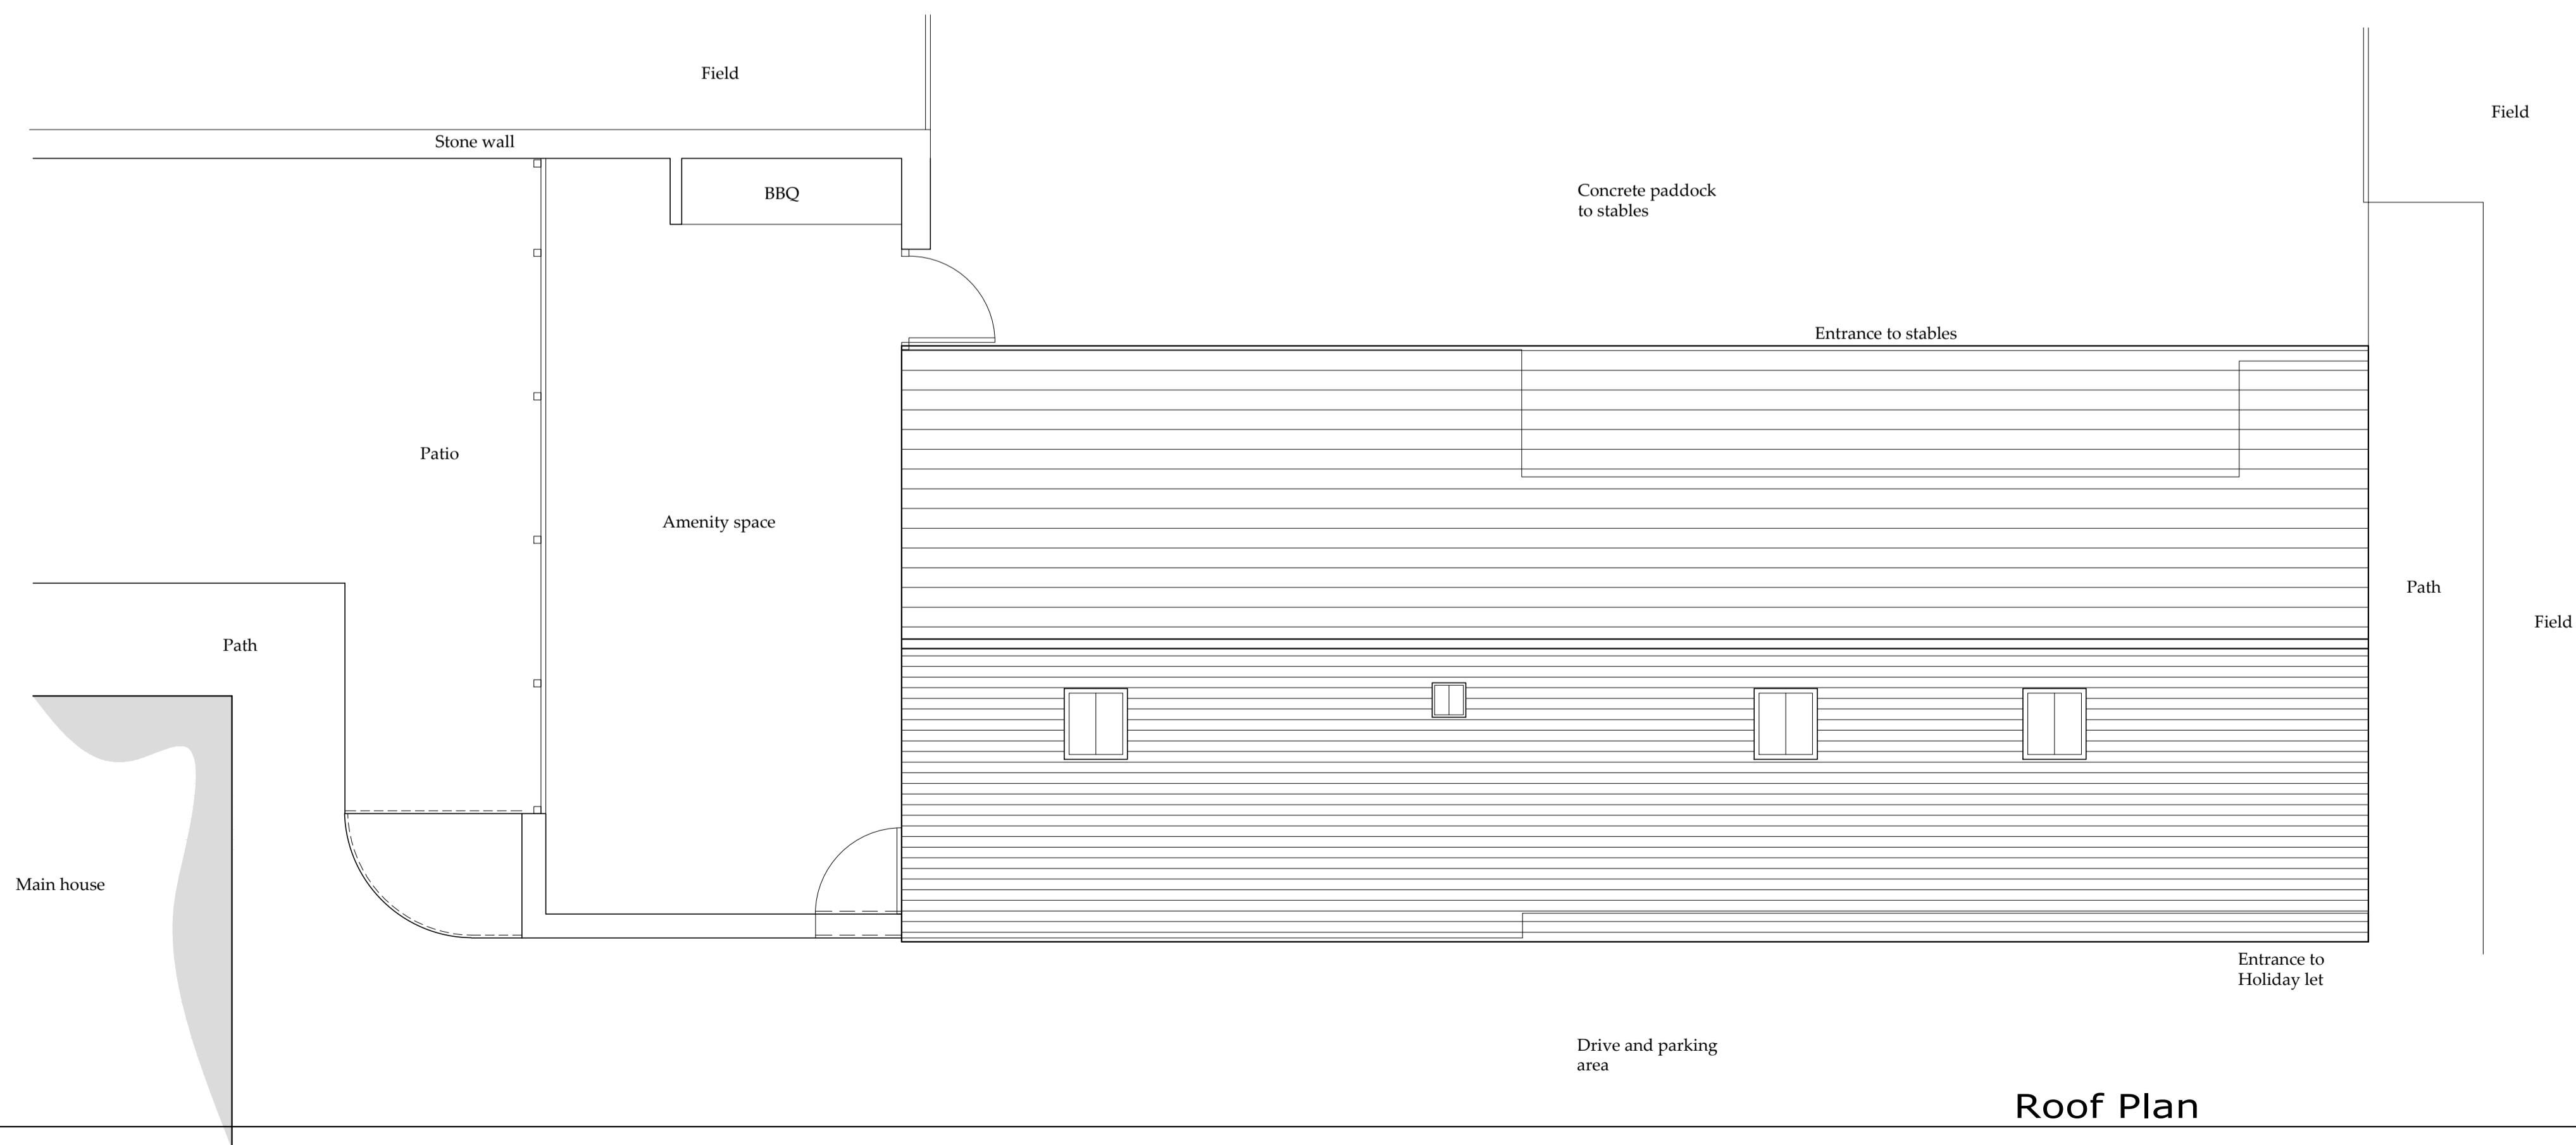

**Roof Plan**

**PLANS**

Scale 1:50

Do not scale from this drawing, only figured dimensions are to be taken from this drawing. The contractor must verify all dimensions on site before commencing any work or shop drawings. The contractor must report any discrepancies taken in any way, the technician is to be informed before work is initiated. Work within the construction (design and management) regulations 2015 is not to start until a health & safety plan has been produced. This drawing is copyright and must not be reproduced without consent of BHD Partnership Ltd.  
**CDM Regulations**  
 Contractor must not start without 'Pre Construction Information' from Principle Designer. If unsure contact BHD. Contractor must agree the 'Principle Contractor' roll with the client prior to commencement of the works. Ensure if required under CDM2015 regulations that the project is notified to the HSE.

Drawings for Client and Planning consideration only.

B	17/05/19	CE	Amended to suit clients
A	15/05/19	CE	Issued for approval

REV	DATE	BY	AMENDMENT
-----	------	----	-----------

**bhd**  
partnership

**Architecture + Engineering**

Airy Hill Manor, Waterstead Lane,  
Whitby, N. Yorks. YO21 1QB.  
P: +441947 604871 F: +441947 600010  
E: general@bhdpartnership.com

CLIENT: **Mr & Mrs Smith**

PROJECT: **Alterations to The Cottages  
Bannial Flatts Fm Whitby**

DRAWING: **Proposed Plans  
and  
Elevations**

DRAWING STATUS: **Preliminary**

DRAWN: C Eynon	CHECKED: N I Duffield
-------------------	--------------------------

SCALE @ SIZE: 1:100&1:50@ A1	DATE: 14/05/19
---------------------------------	-------------------

DRAWING No: D11600-03	REV: B
--------------------------	-----------