

© Crown copyright and database rights [2019]
 Ordnance Survey 0100031673

rev	date	description	drawn	checked
TP2	110619	Red line boundary adjusted	GR	ER
TP1	310519	Town Planning Submission	GR	ER

dwg no. _____ job no. **01065**

NYMNPA
 13/06/2019

001


Valley View, Golden grove


Site Location Plan

Drawing Scale 1:1250 @ A4


Reed Studio | Keelham Cottage | Keelham Lane | OL14 8RX
 ©2019 do not scale from drawing report discrepancies immediately

**Reed
 Studio**

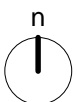

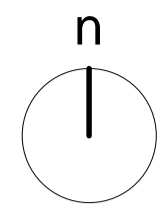


Valley View

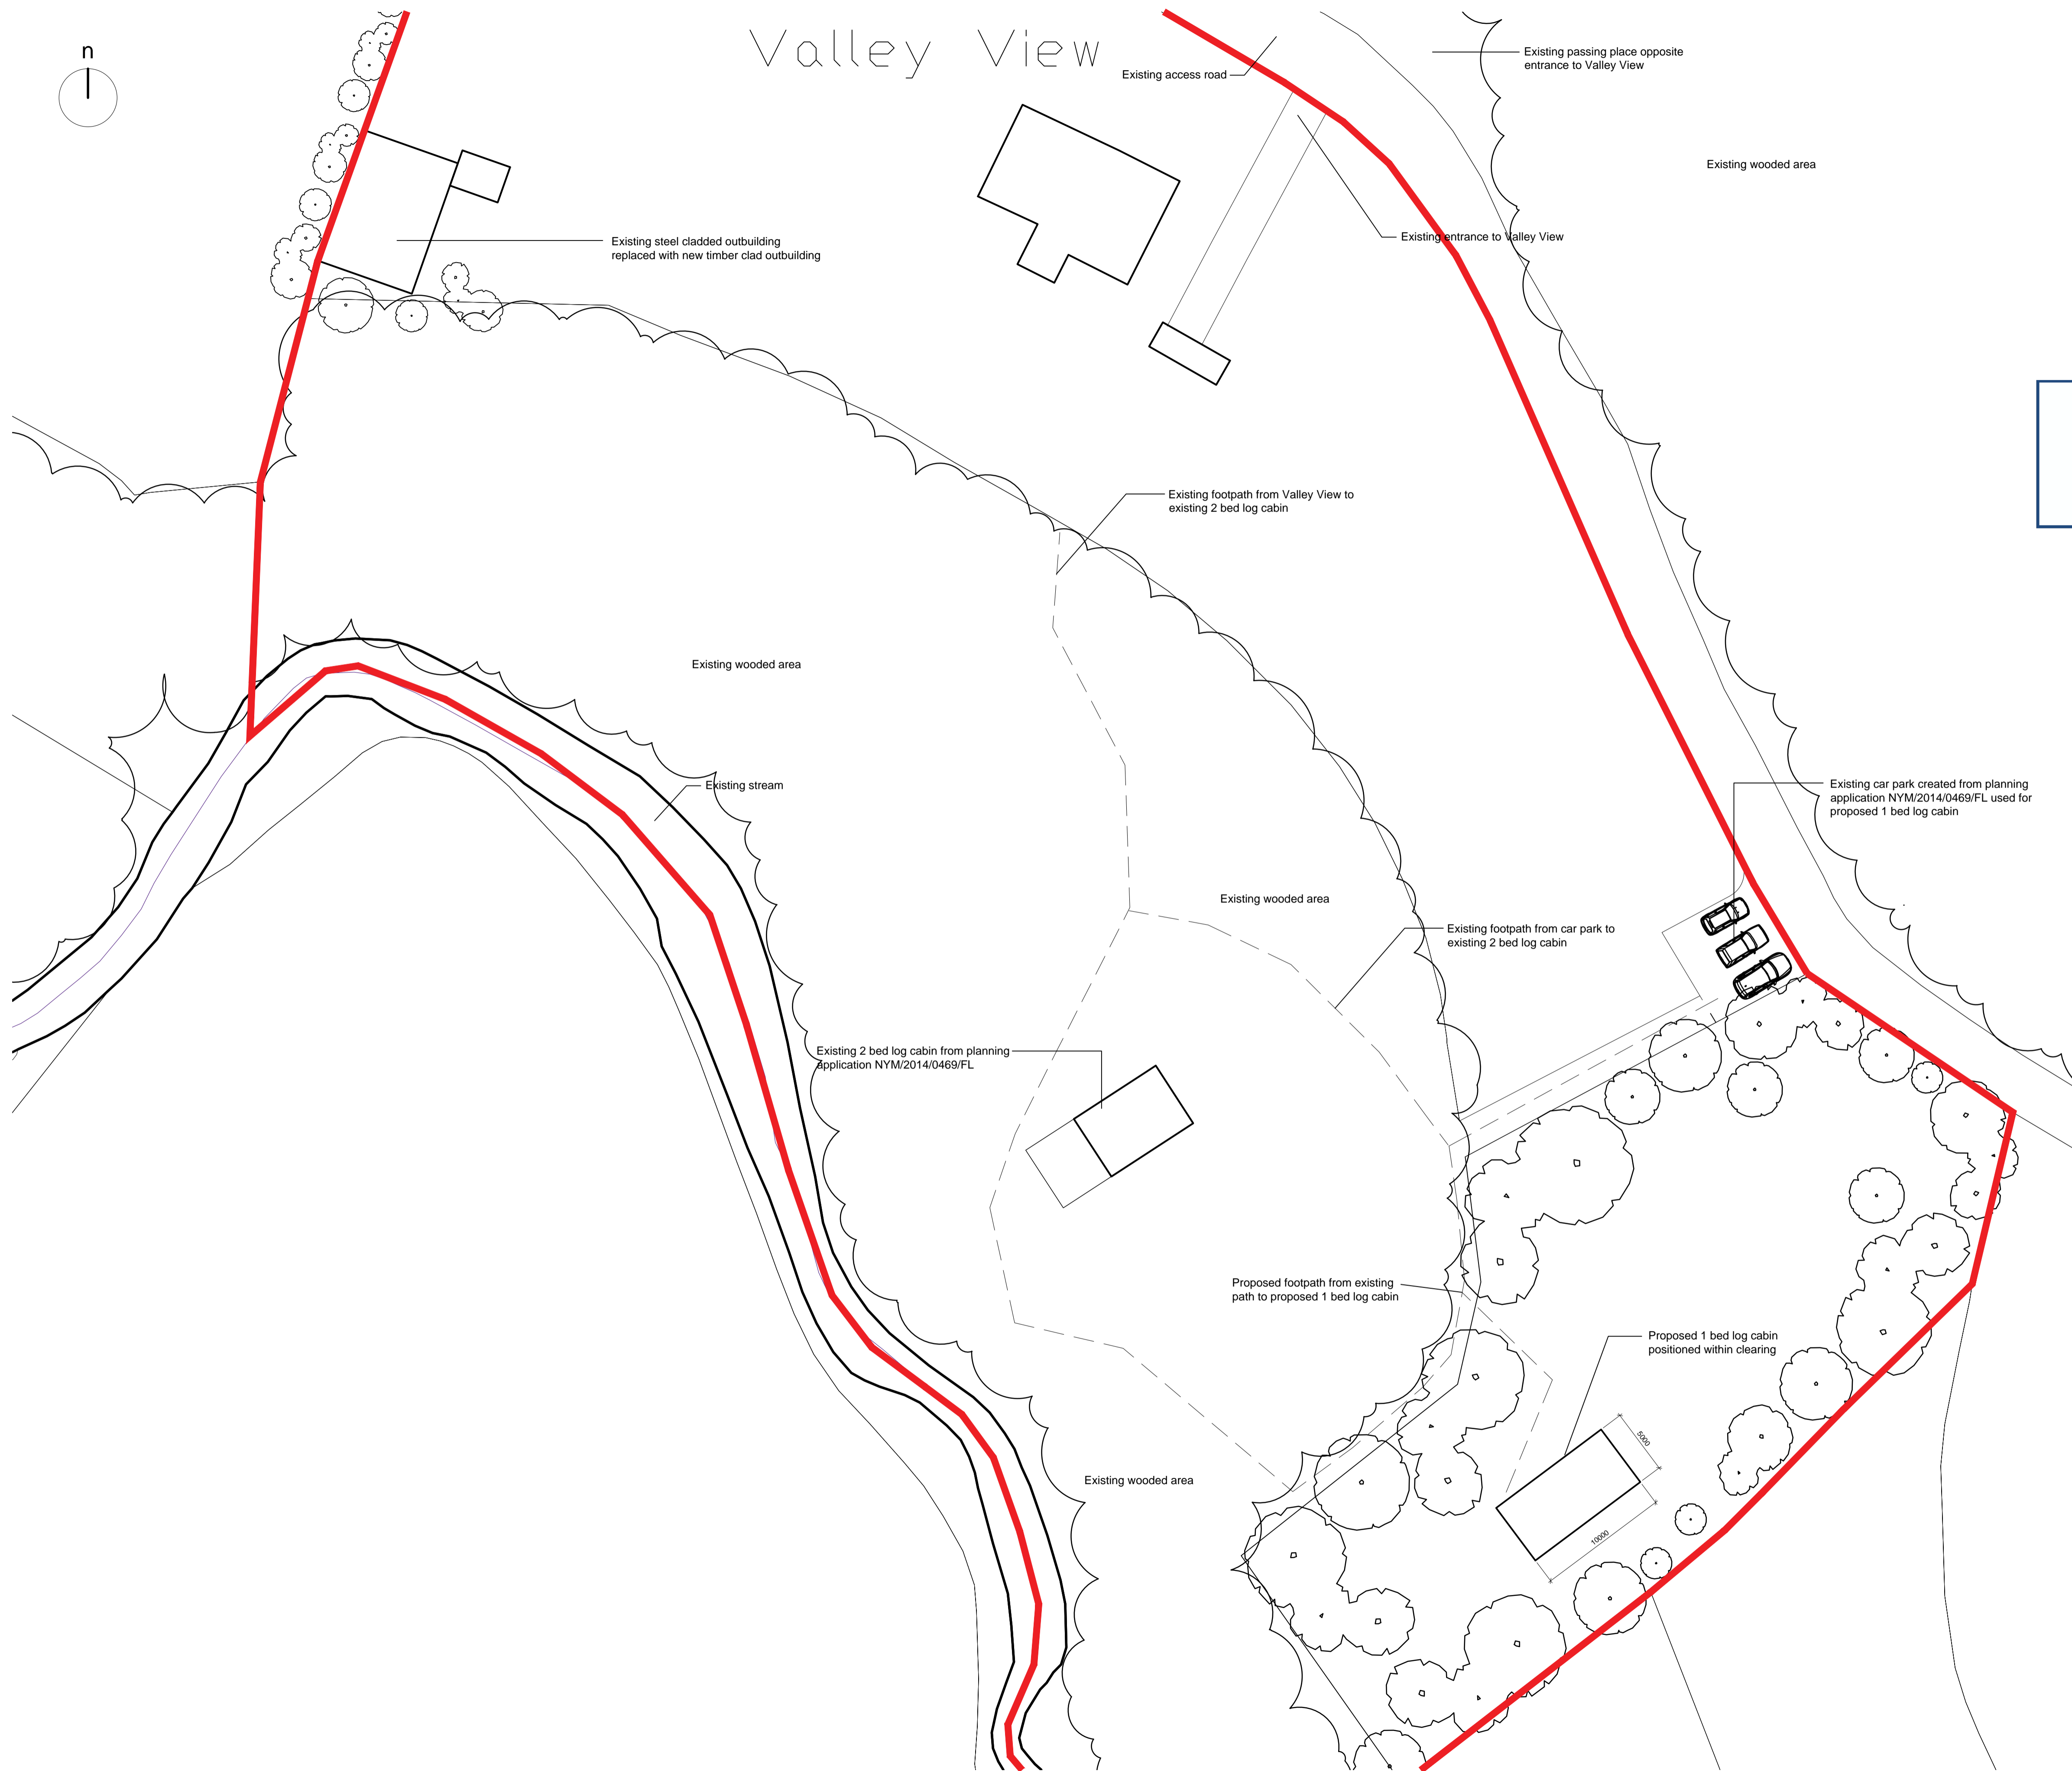


NYMNPA
04/06/2019


TP1	310519	Town planning submission	GR	ER
rev	date	description	drawn	checked
dwg no.	job no. 01065		Valley View, Golden Grove	
002	Proposed Site Plan		1:250 @ A1 1:500 @ A3	

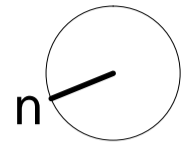

NYMNP
04/06/2019

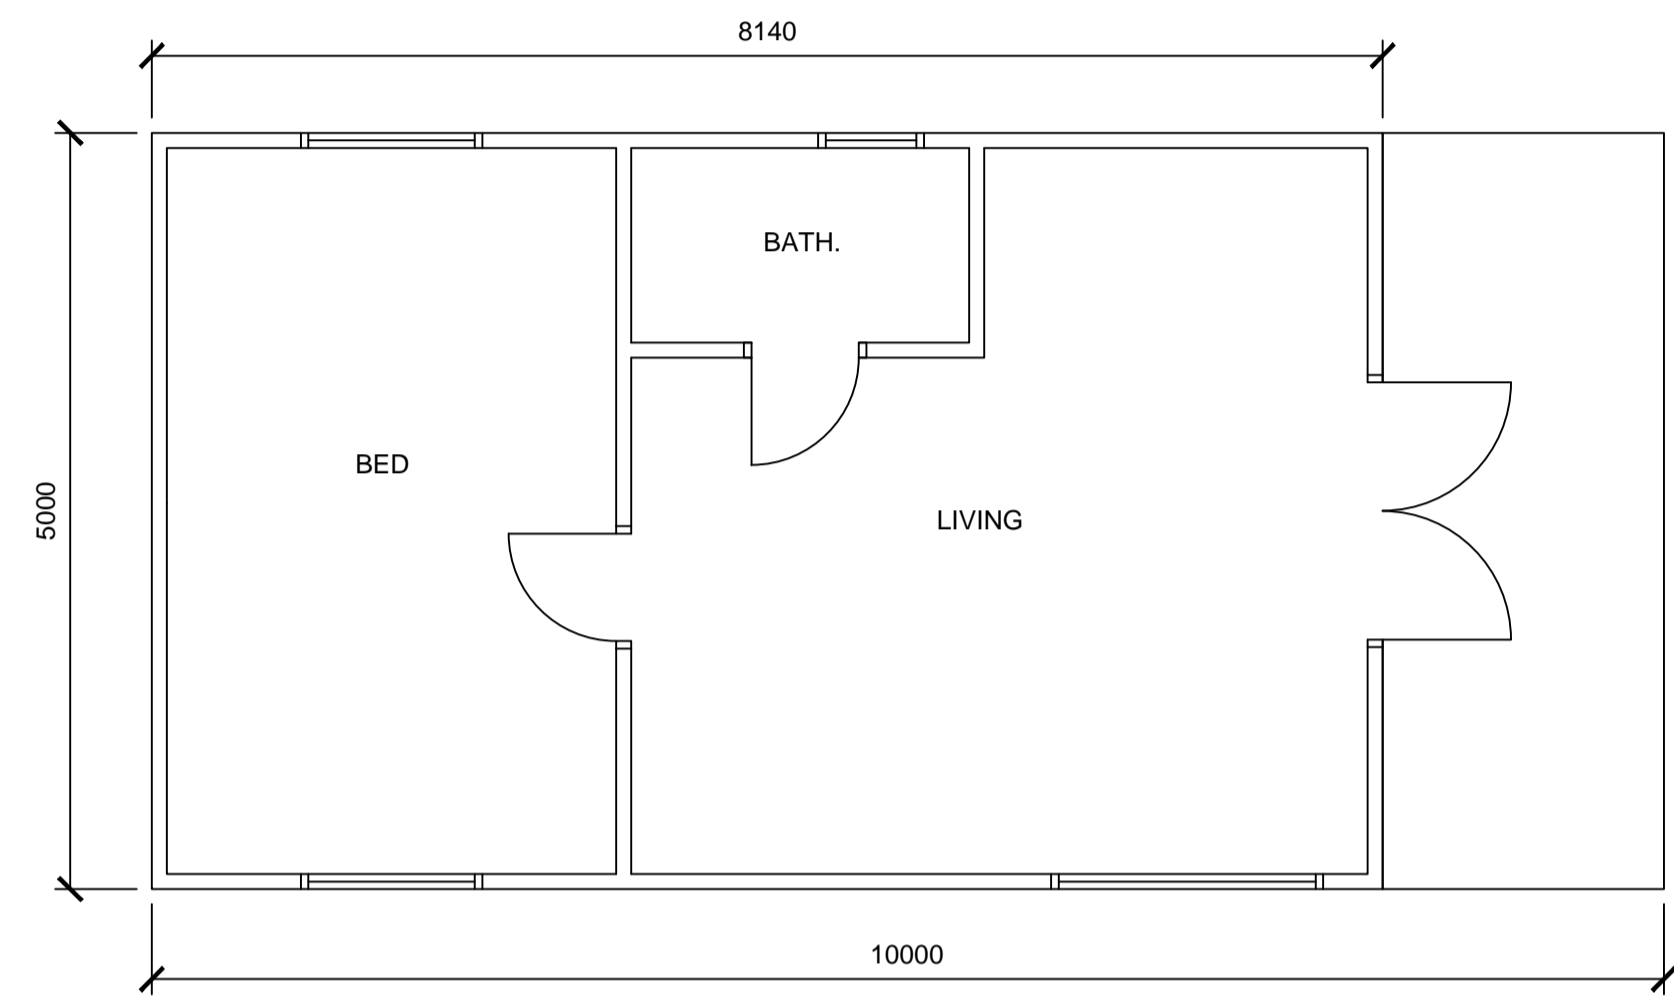

PROPOSED GROUND FLOOR PLAN

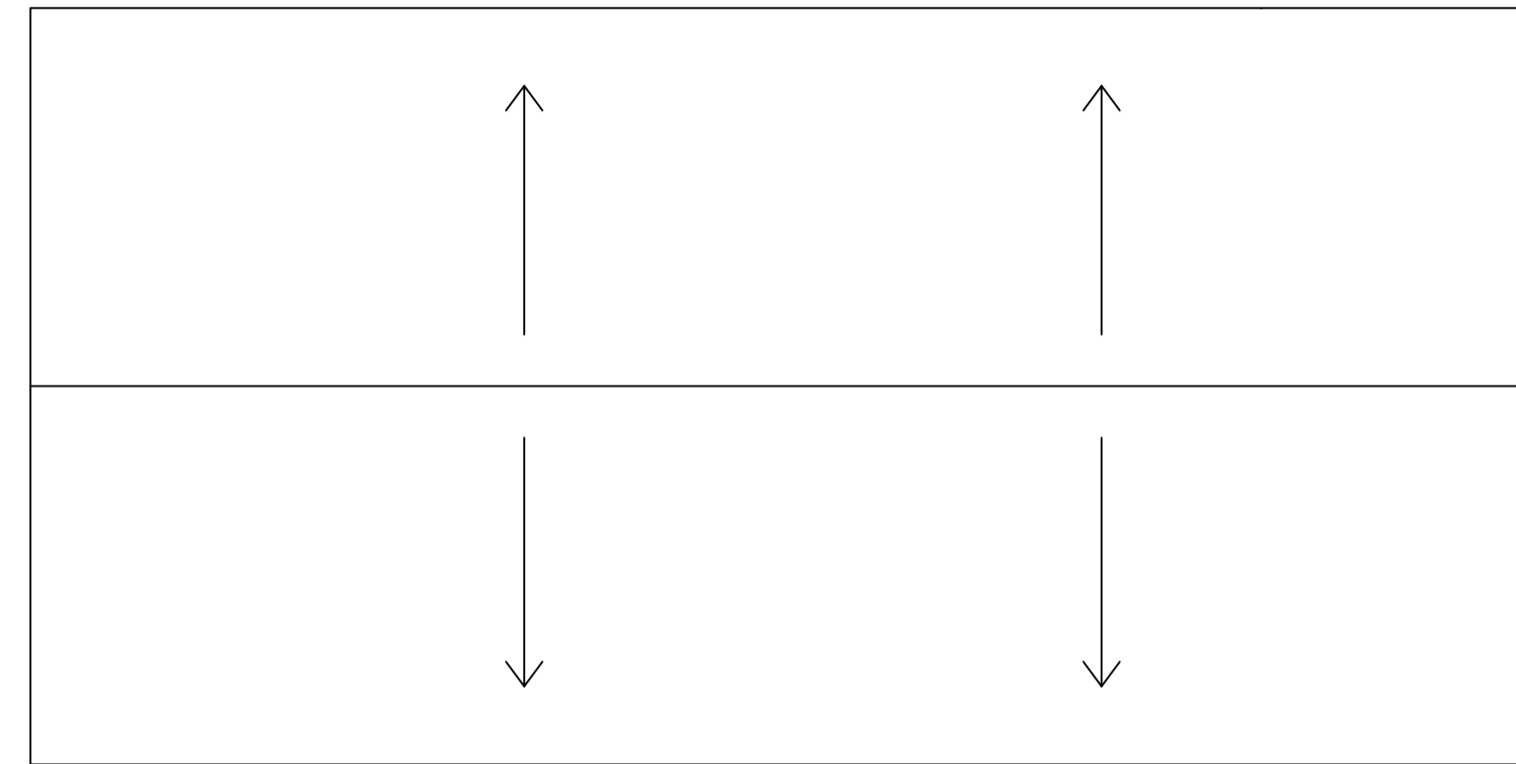


PROPOSED ROOF PLAN

Proposed log cabin based on Simply Log Cabins Eurovudas Typ 44/86 Log Cabin. Walls to be natural logs with green felt to roof




PROPOSED WEST ELEVATION

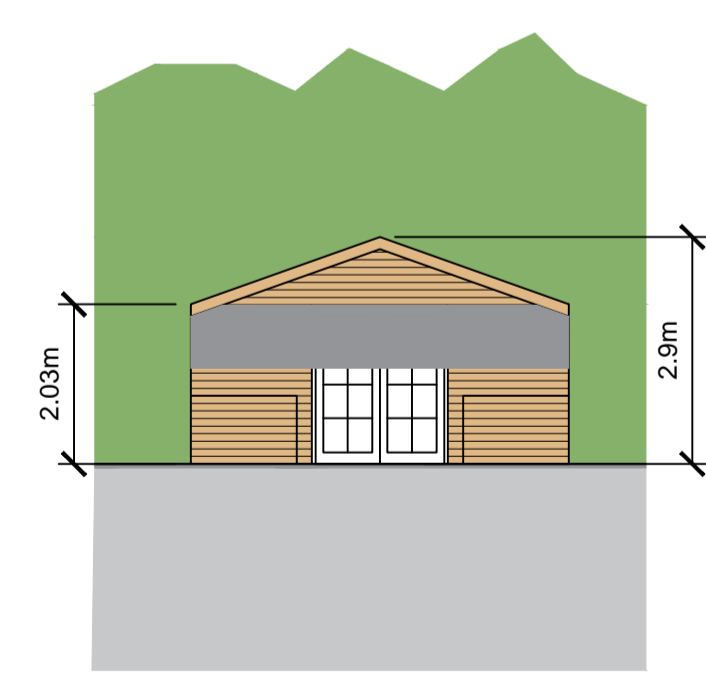

PROPOSED SOUTH ELEVATION





PROPOSED EAST ELEVATION

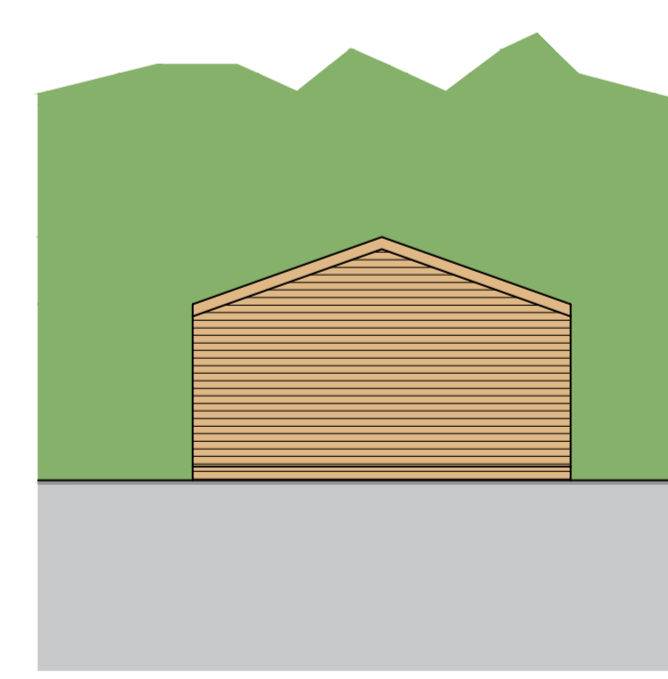

PROPOSED NORTH ELEVATION

TP1	310519	Town planning submission	GR	ER
rev	date	description	drawn	checked
dwg no.		job no. 01065		
		007		
		Valley View, Golden Grove		
		Proposed Plans & Elevations Log Cabin		
		1:100 @ A1 1:200 @ A3		

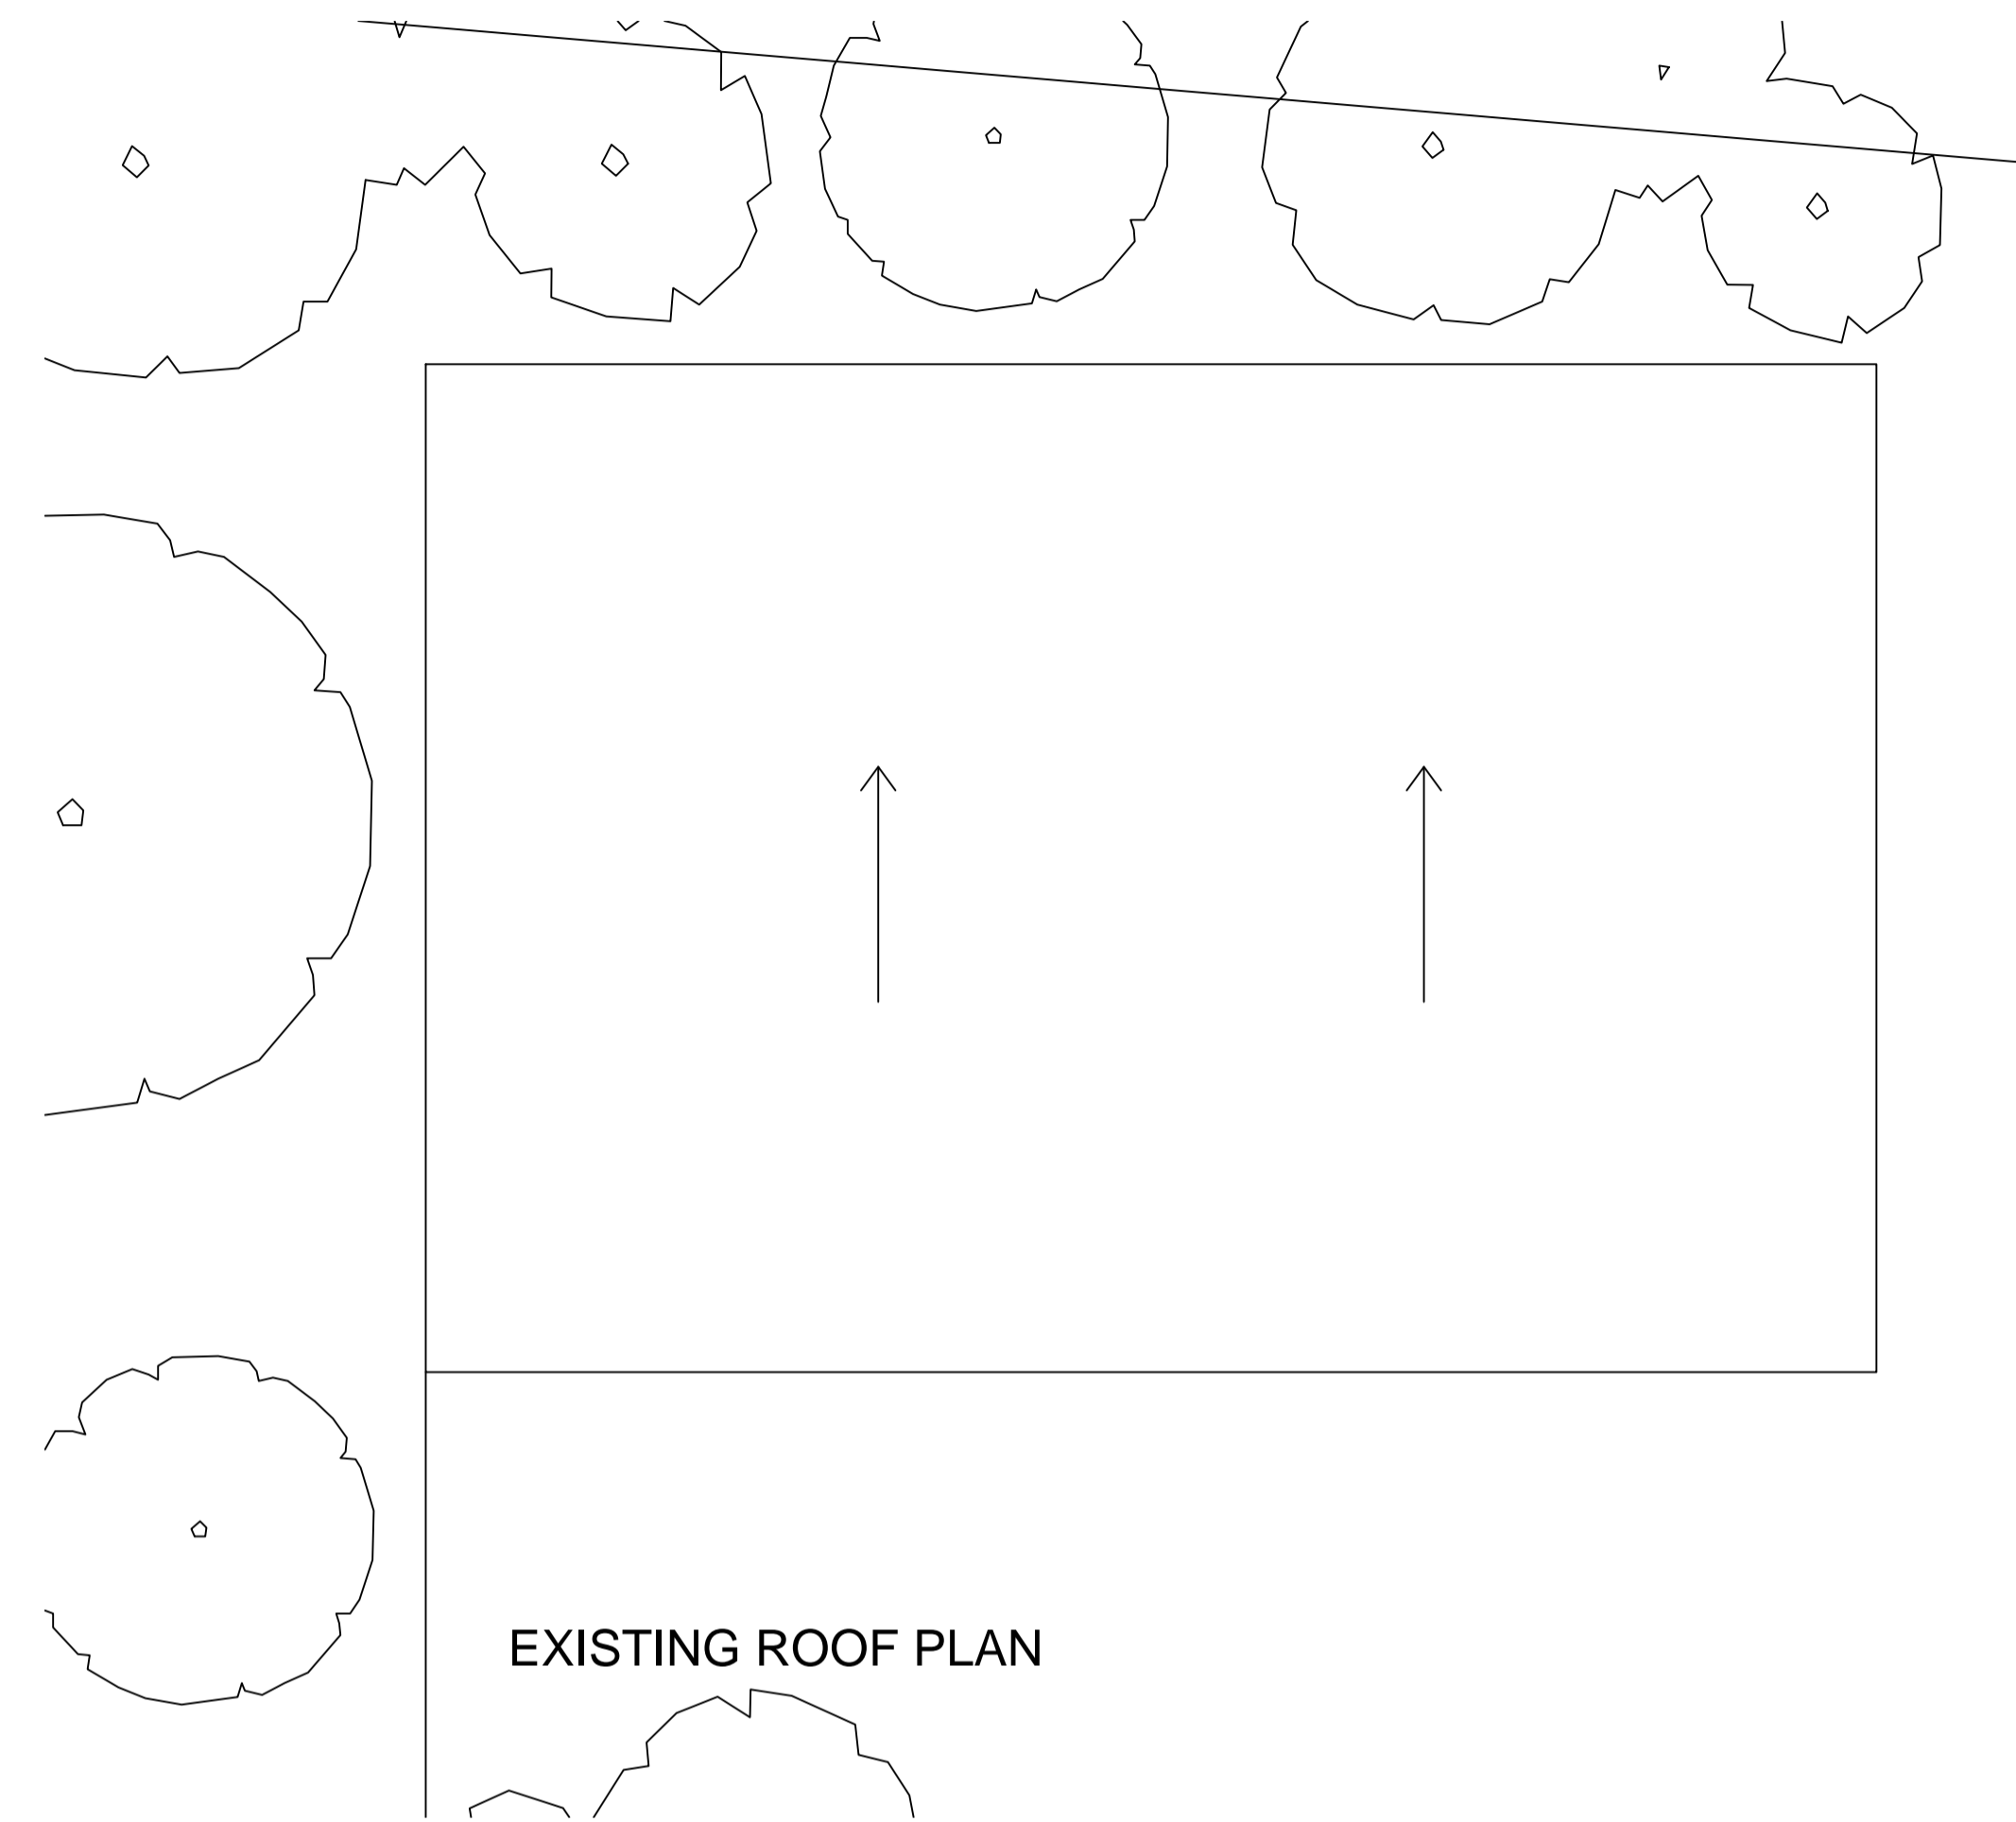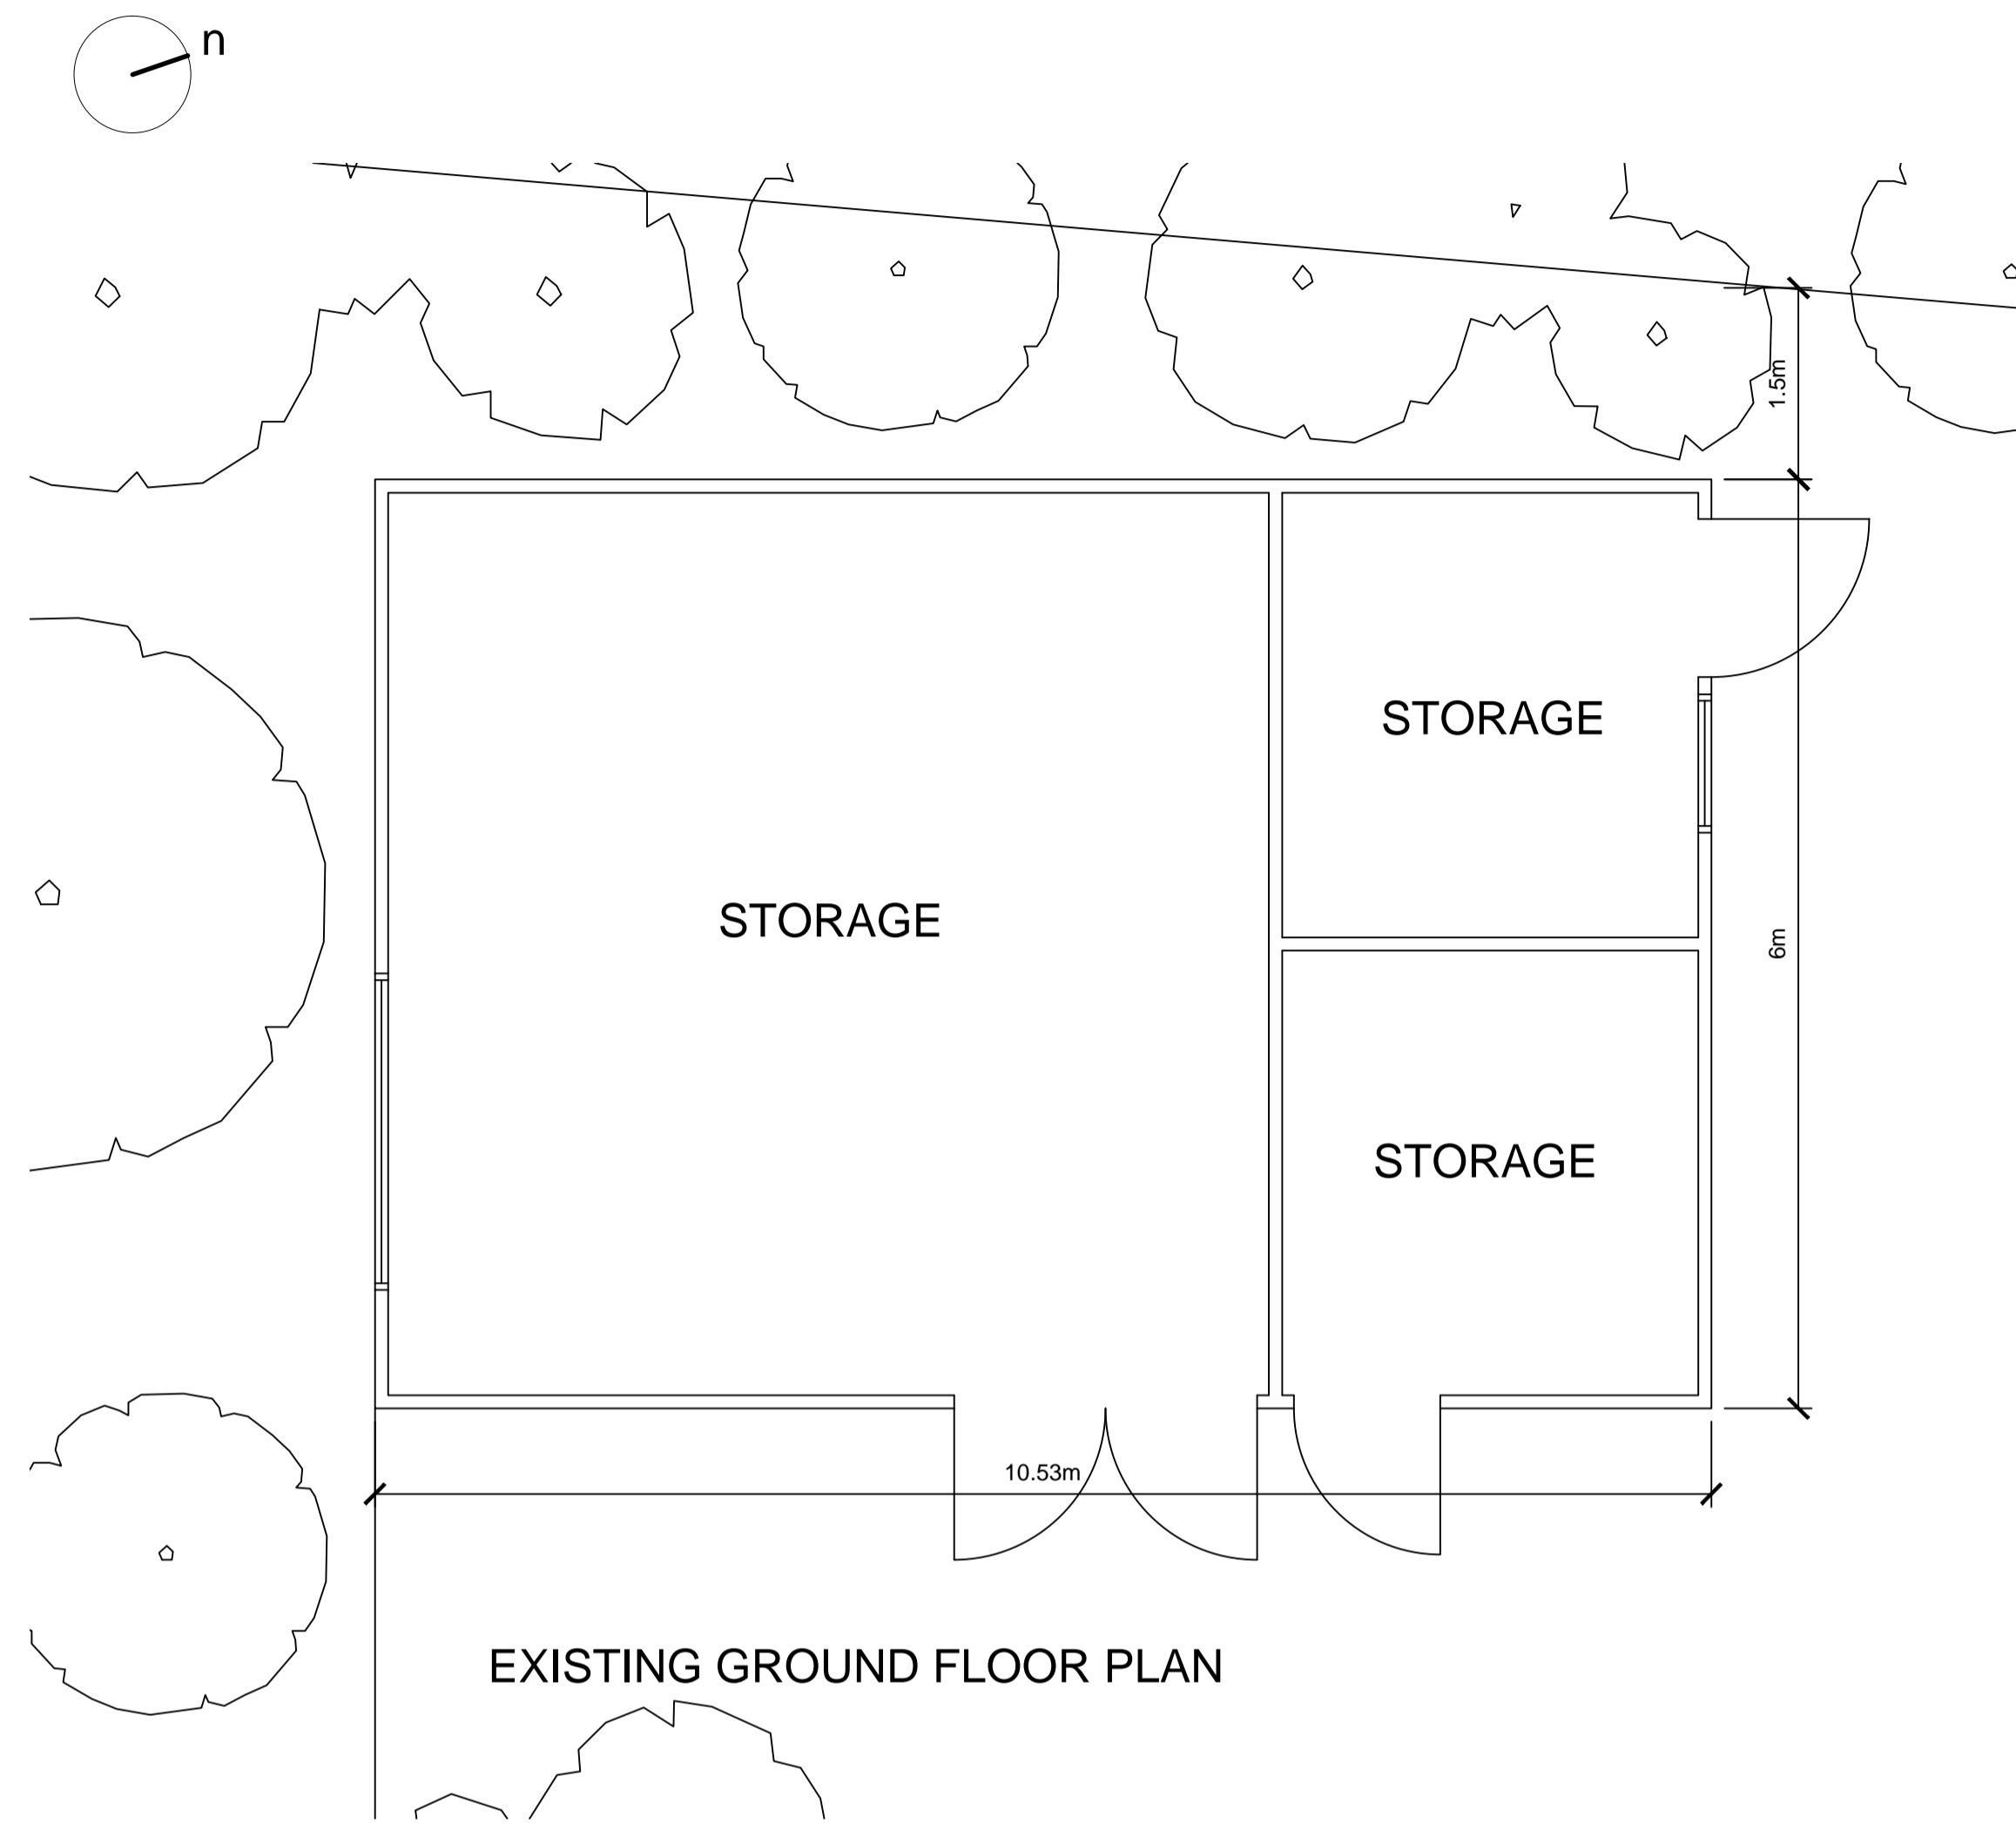

NYMNPA
04/06/2019


Existing outbuilding clad in corrugated painted steel with white upvc windows and timber stable doors




EXISTING EAST ELEVATION



EXISTING NORTH ELEVATION


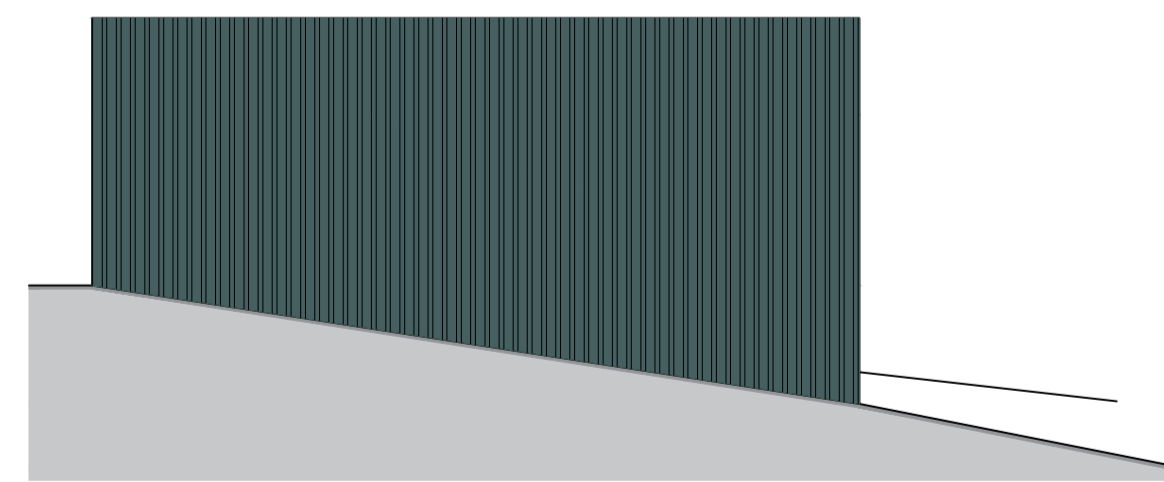


EXISTING WEST ELEVATION

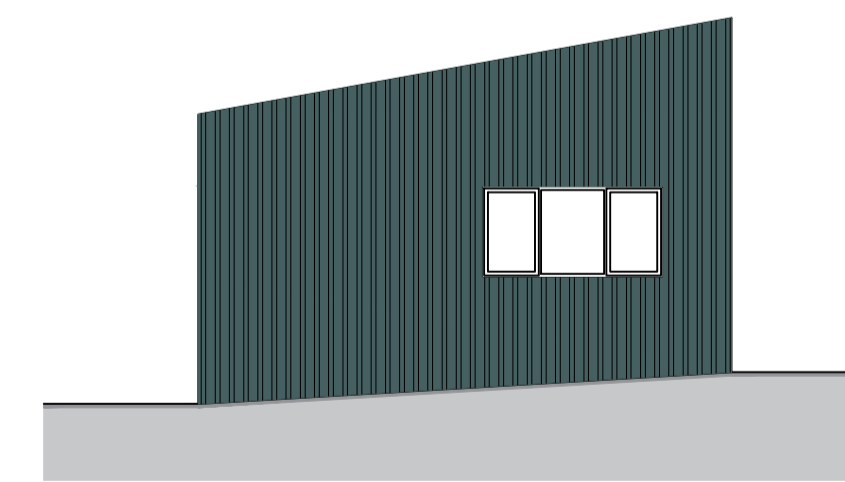


EXISTING SOUTH ELEVATION

rev	date	description	job no.	drawn	checked
			01065		
005			Valley View, Golden Grove		
			Existing Plans & Elevations Outbuilding		
			1:100 @ A1 1:200 @ A3		

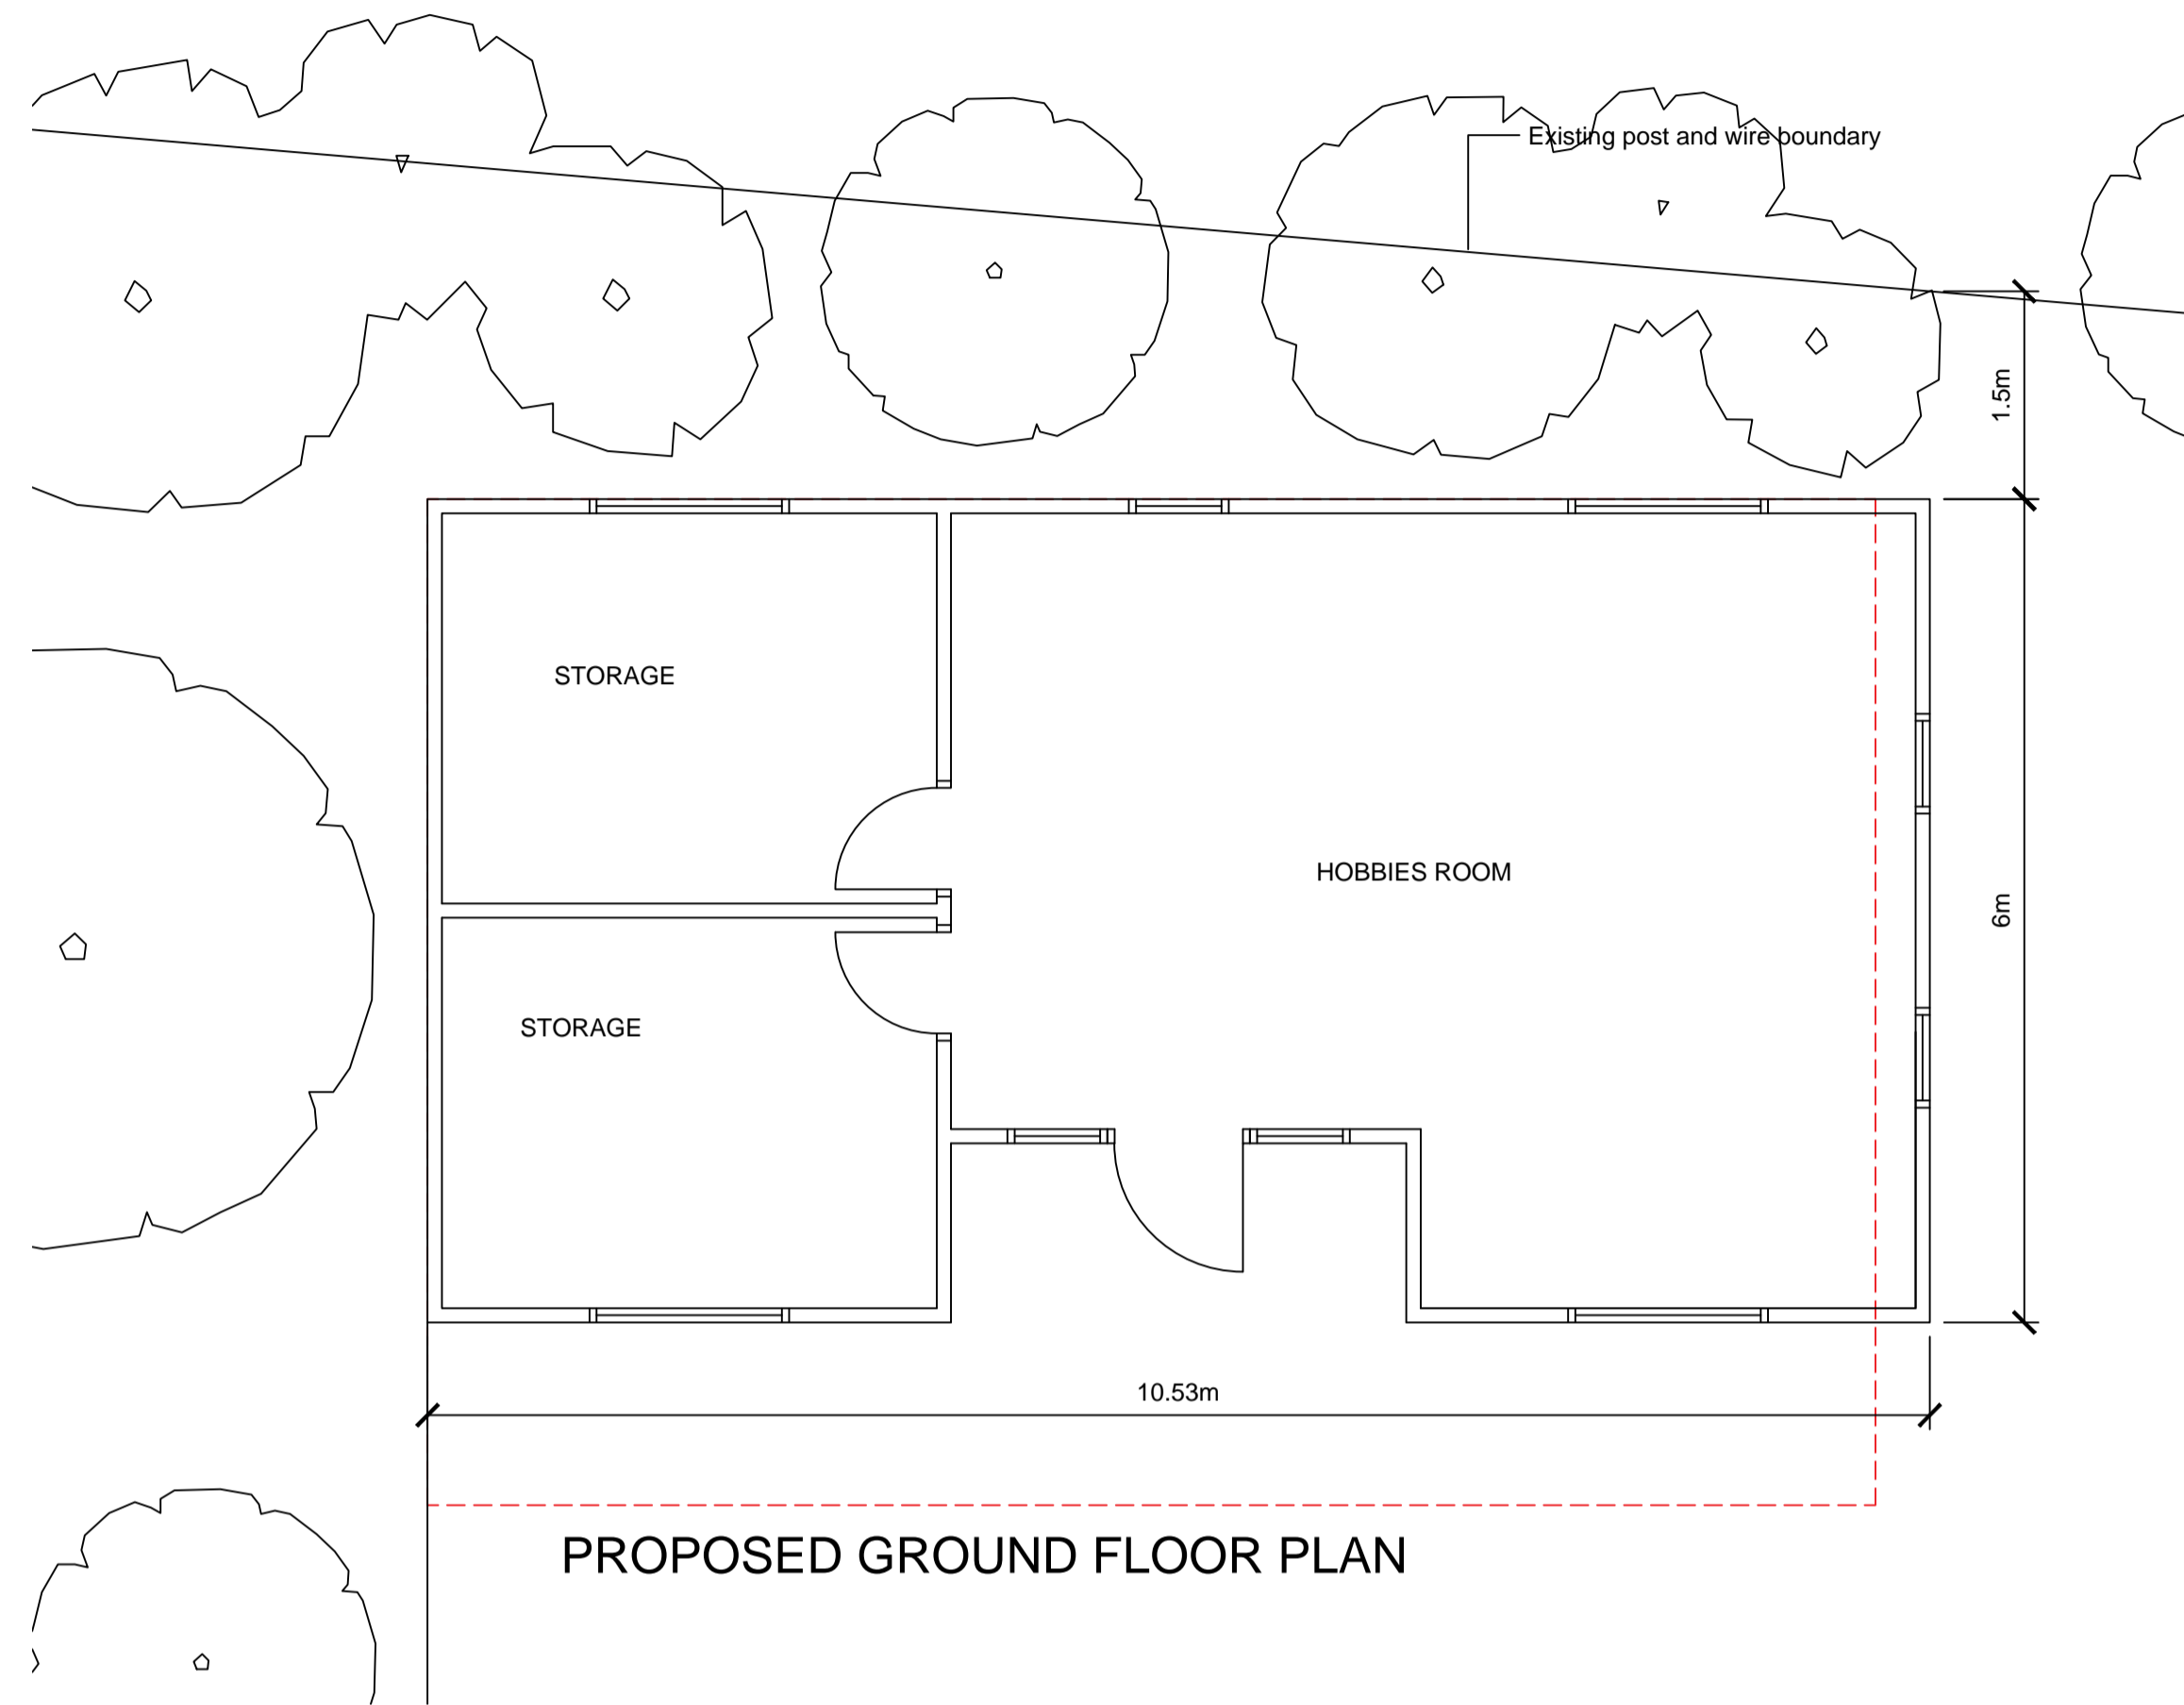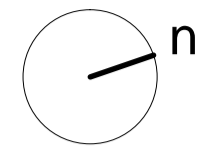


PROPOSED GROUND FLOOR PLAN

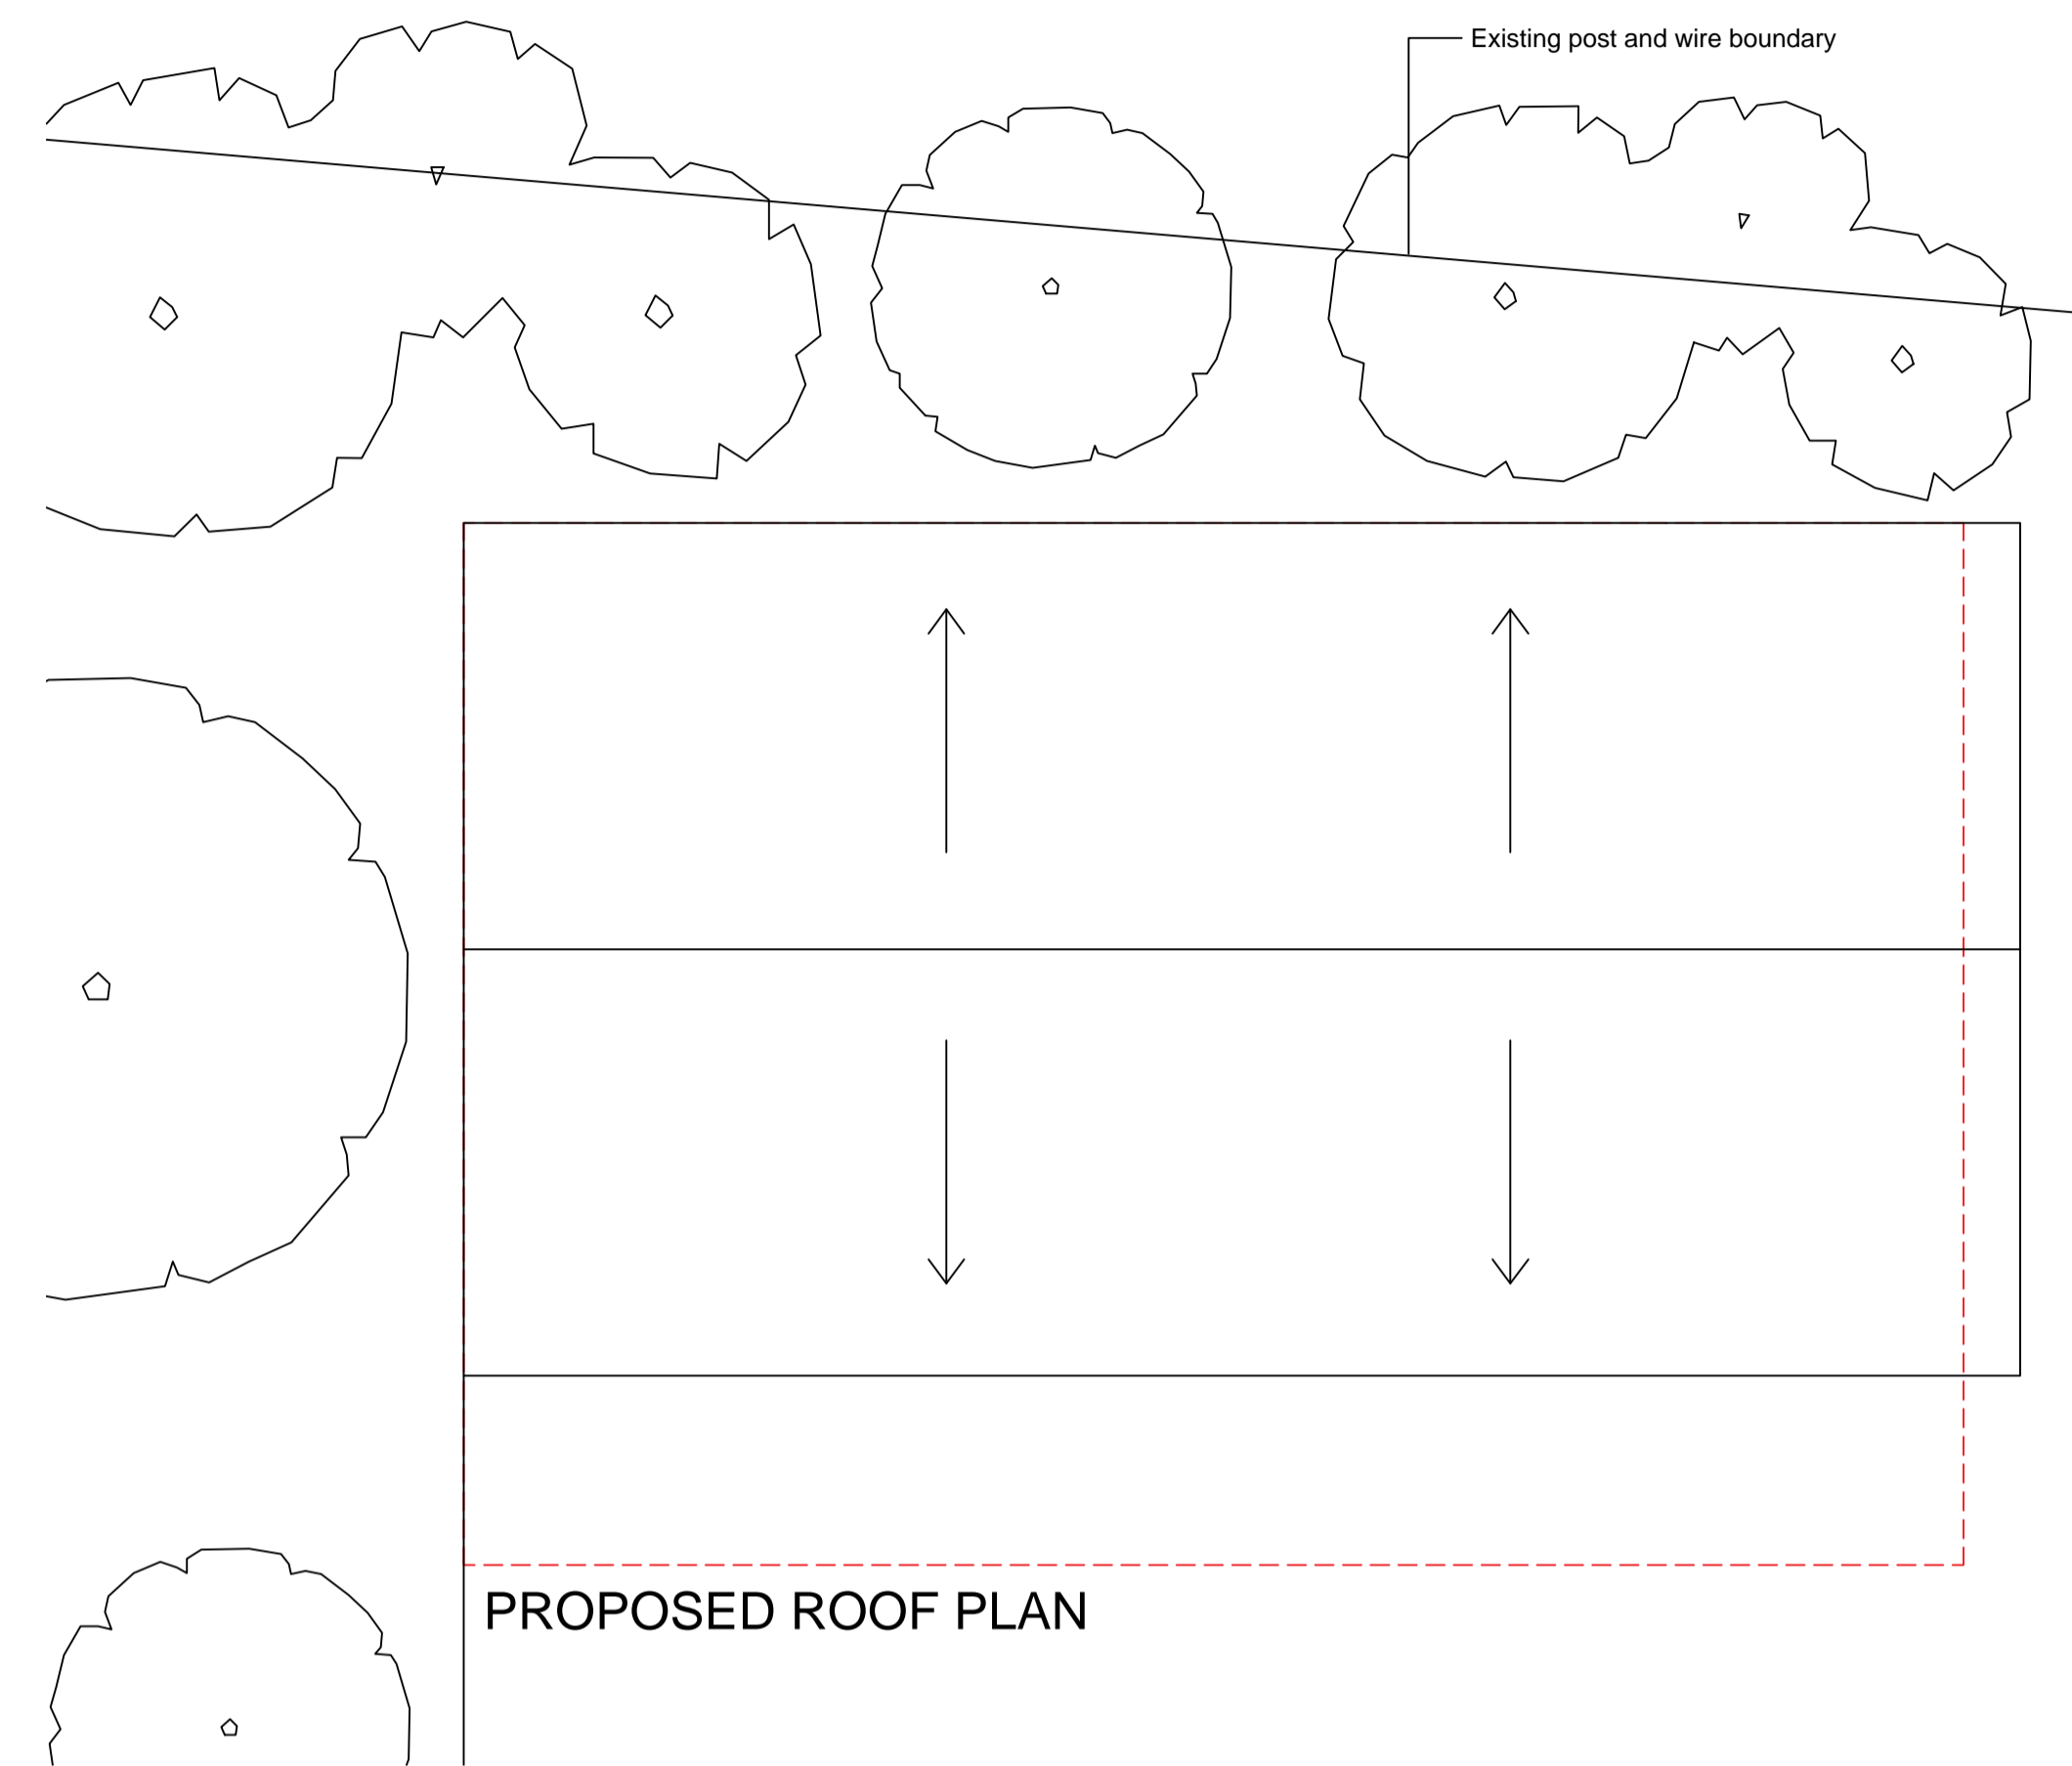


PROPOSED ROOF PLAN

NYMNPA
04/06/2019


Proposed log cabin based on Simply Log Cabins Eurovudas Kristi (Borneo) Log Cabin. Walls to be natural logs with green felt to roof

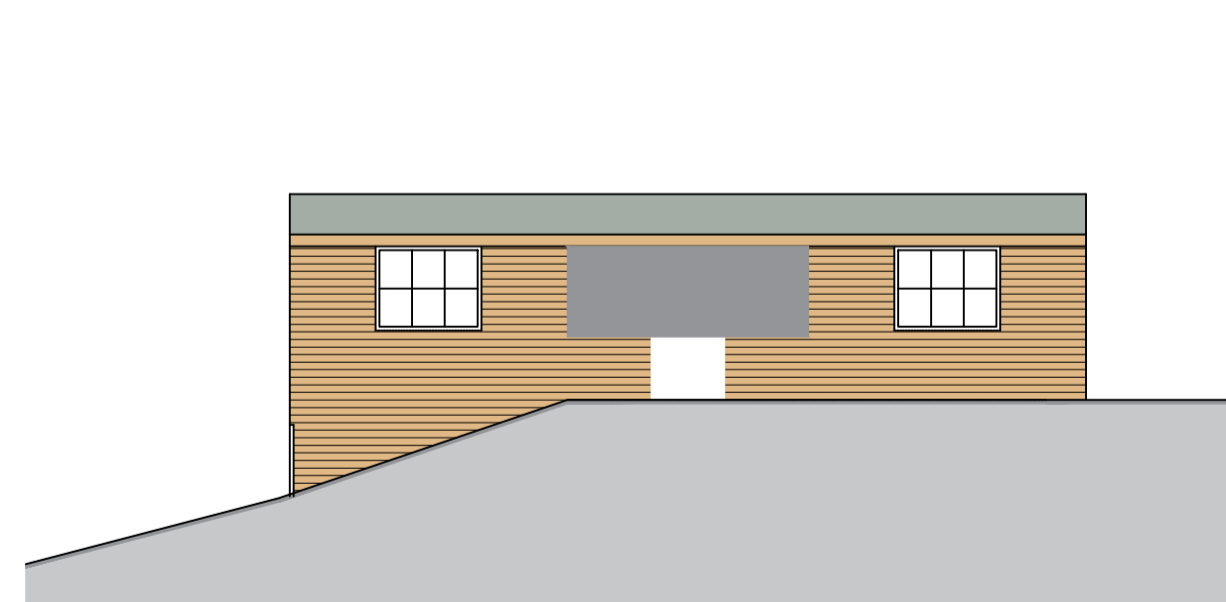


PROPOSED EAST ELEVATION

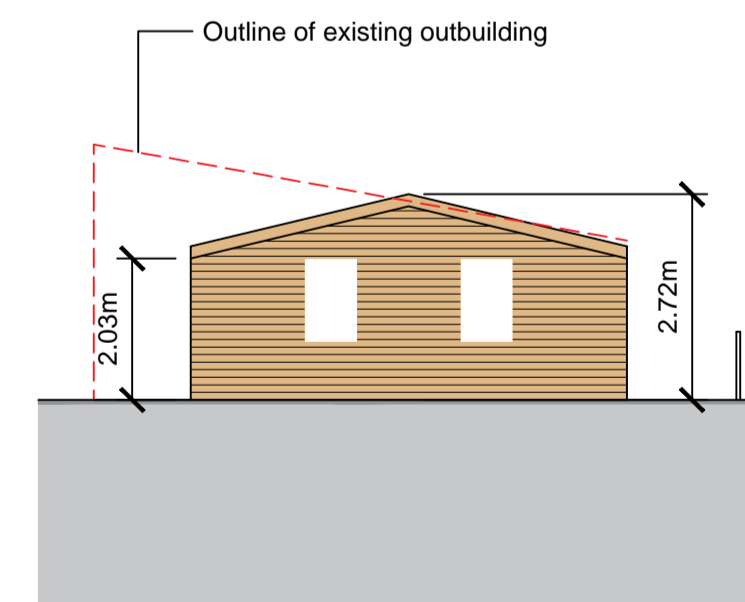

PROPOSED NORTH ELEVATION


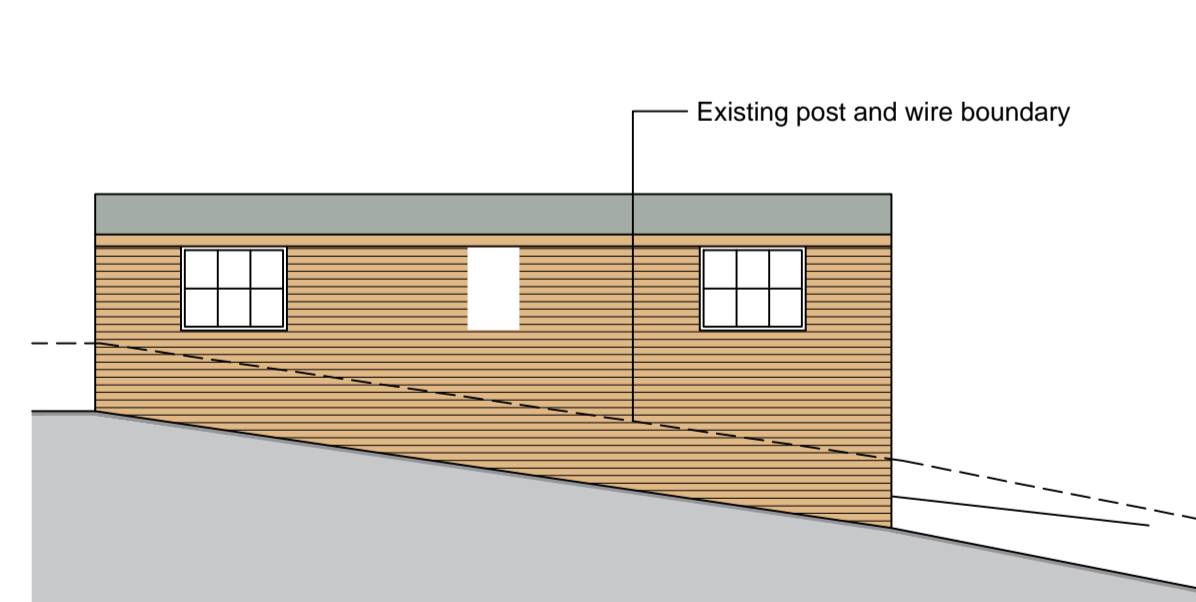


PROPOSED WEST ELEVATION

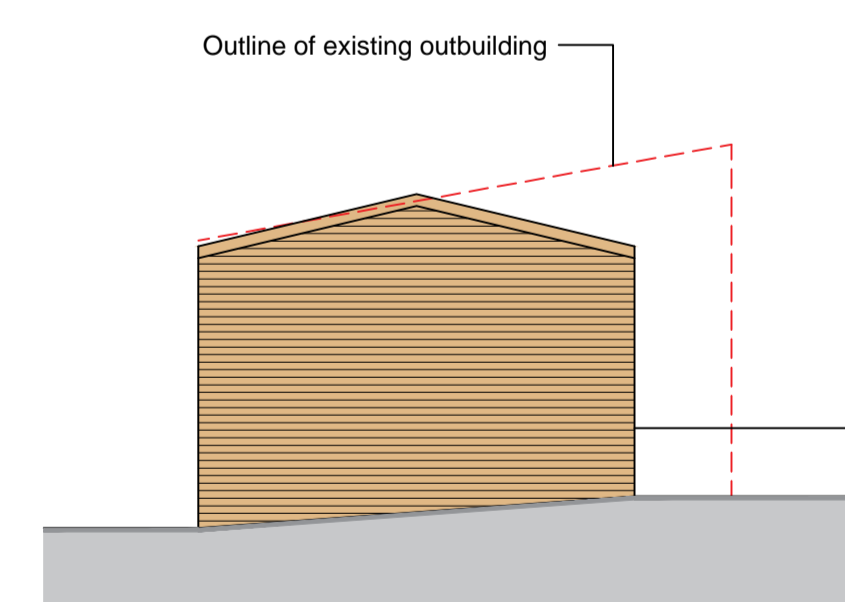

PROPOSED SOUTH ELEVATION

TP1	310519	Town planning submission	GR	ER
rev	date	description	drawn	checked
dwg no.	job no. 01065			
006	Valley View, Golden Grove			
	Proposed Plans & Elevations Outbuilding			
	1:100 @ A1 1:200 @ A3			

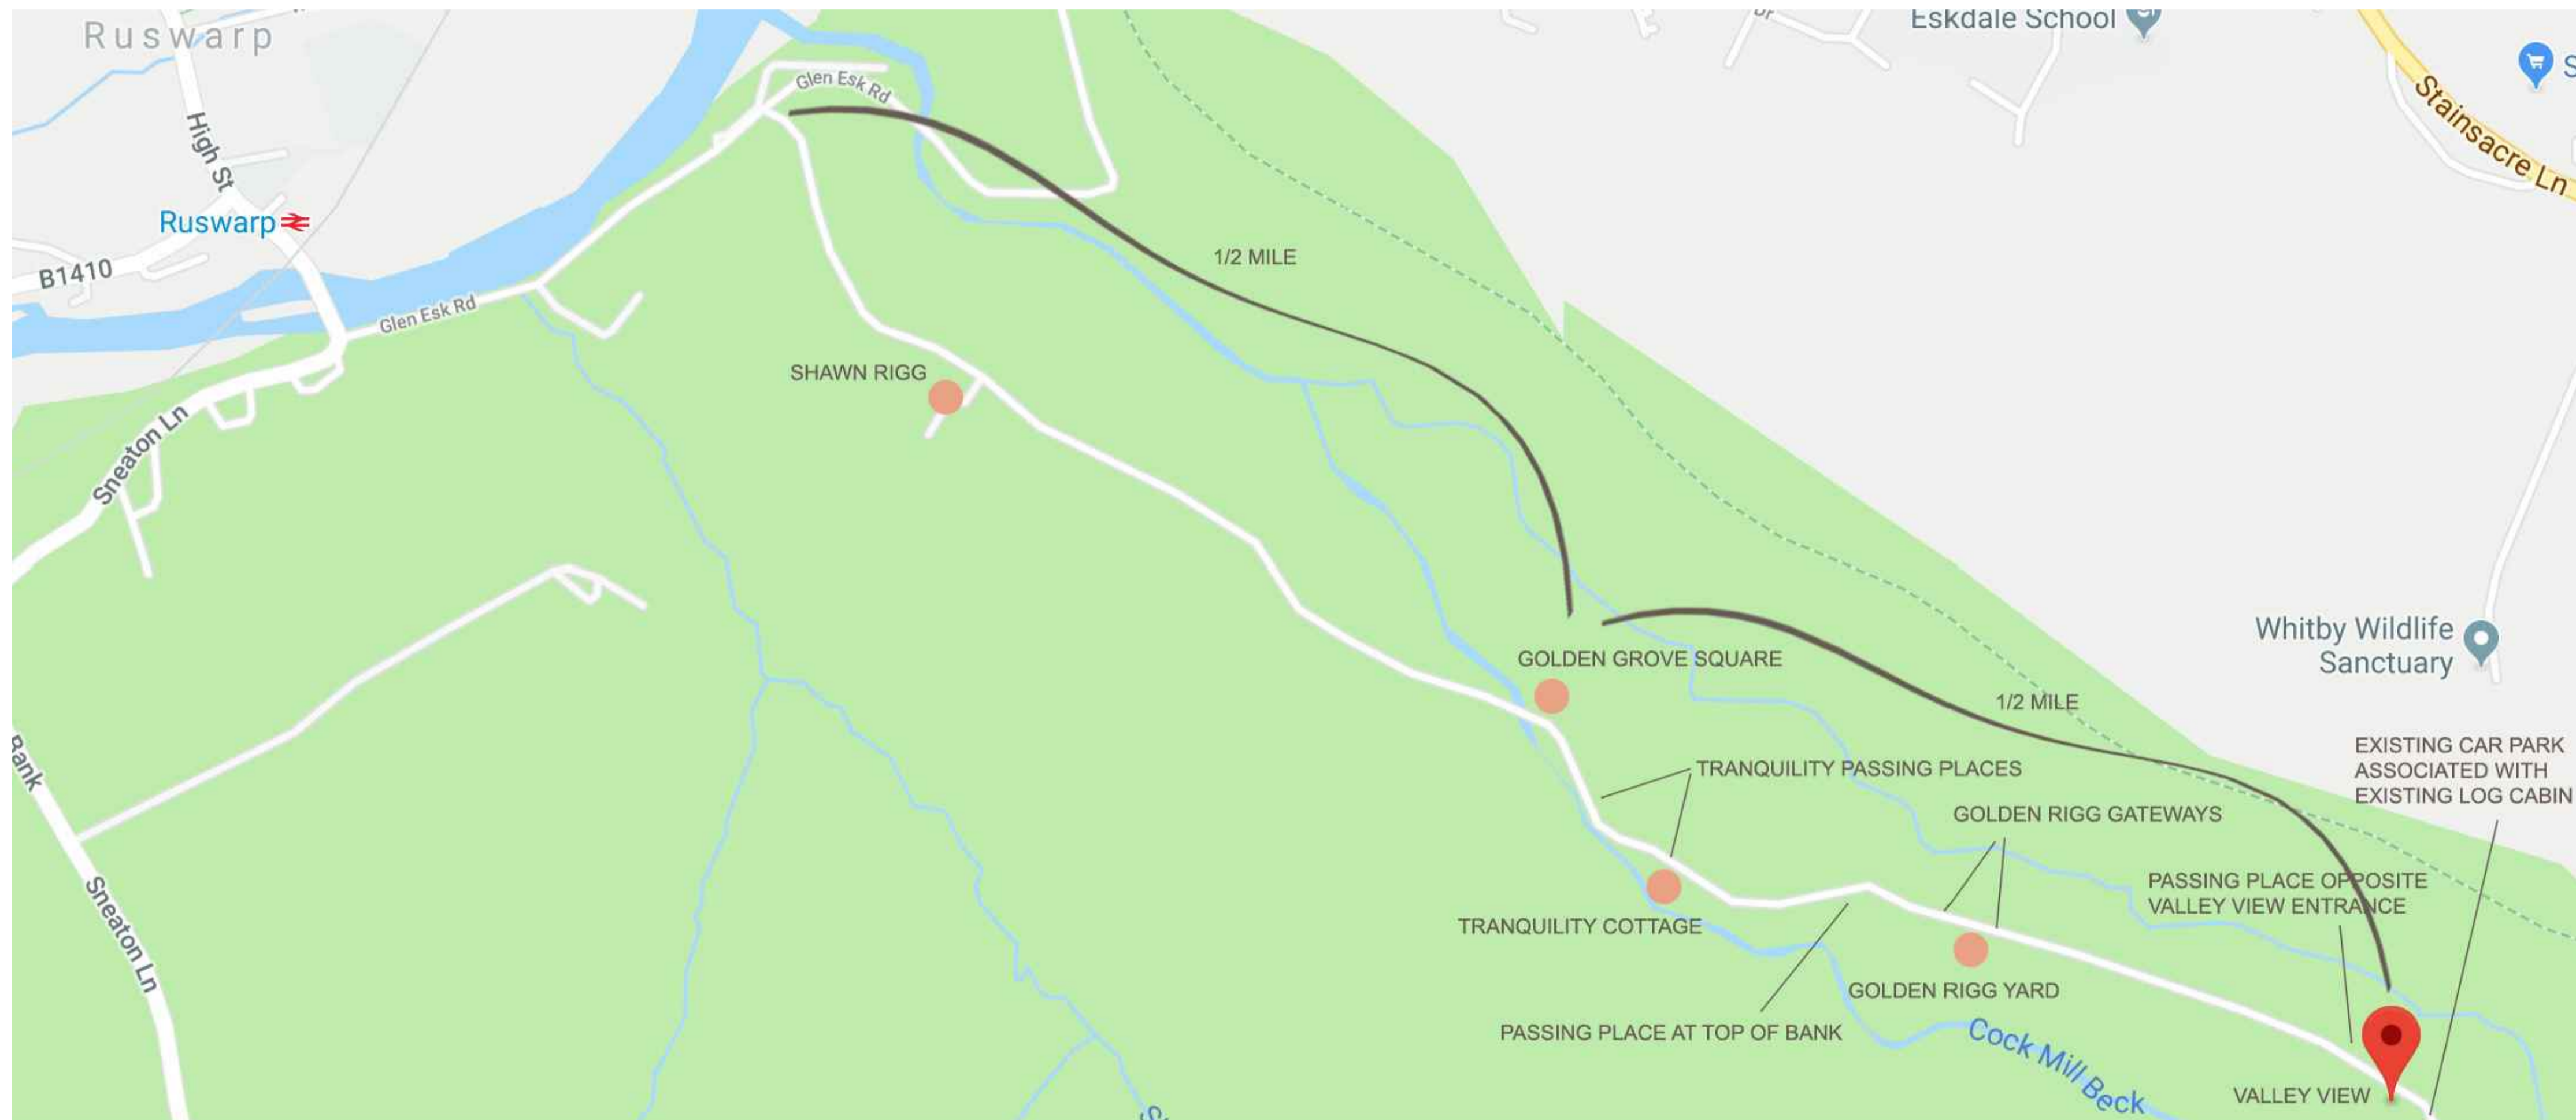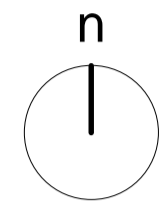

Google, 2019.

NYMNP
04/06/2019

TP1	310519	Town planning submission	GR	ER
rev	date	description	drawn	checked
dwg no.	job no. 01065			
	Valley View, Golden Grove			
	Passing Places Plan			
	NTS			