

NYMNPA

24/06/2019

From: Dave Todd
Sent: 24 June 2019 12:17
To: Ailsa Teasdale
Subject: Trig Point Revised Application

Morning Ailsa

Hope you had a nice holiday.

Further to our recent discussions ,please find attached the details for the revised drainage layout as requested, the alterations are minimal and as such drainage levels will remain the same.

With regard to the track specification, this does not change it will still be a limestone finish. The current access road is purely a temporary access road and not the finished article.

I will forward the landscaping details accordingly.

Ailsa could you also let me know when a decision is likely to be made as Mr and Mrs Walker are very keen to implement the changes asap.

Should you wish to discuss any aspect of the above then pleas let me know.

Kindest Regards

Dave




Virus-free. www.avg.com

Not to scale

AMENDED

NYMNP
24/06/2019

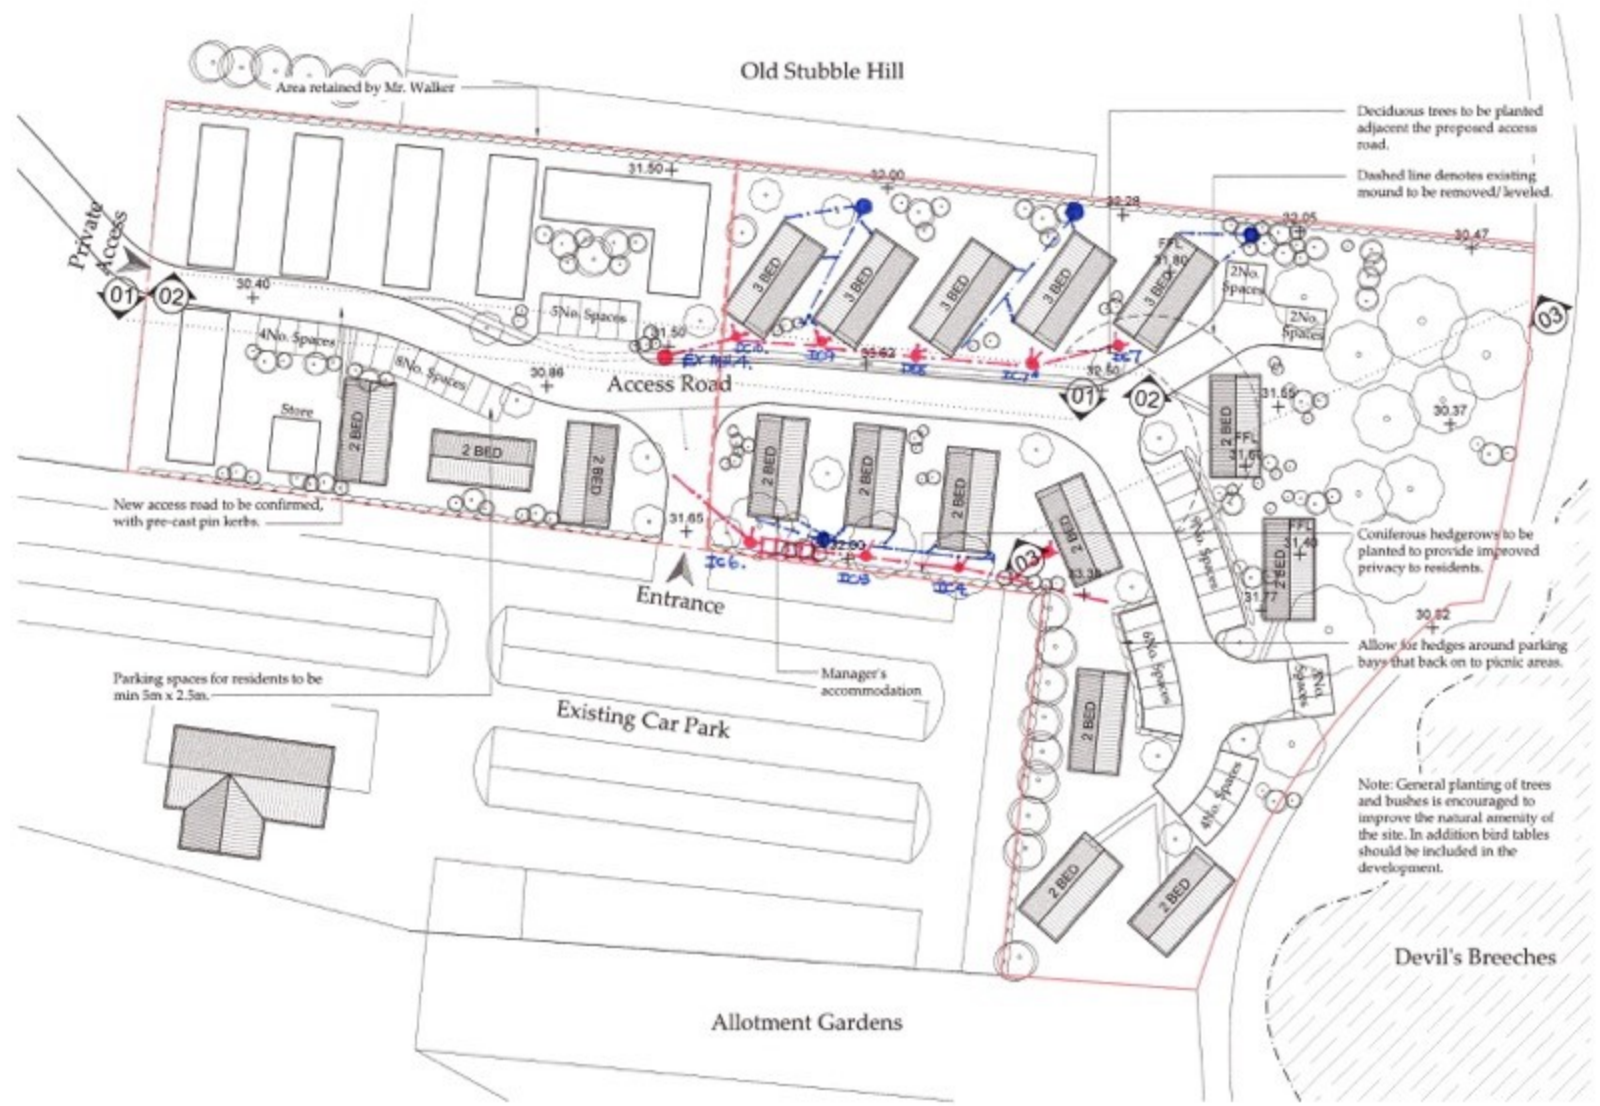

Note:
 • The designs shown are subject to confirmation of dimensions on site prior to commencement of works.
 • Any discrepancies should be reported to Todd Building Consultants before works continue.
 • These drawings are job specific and copyright of Todd Building Consultants.
 • Do not scale off these drawings as photocopying/ scanning of information may have led to distortion in scale.

NR: All drainage levels remain as previously approved.

I	BOUNDARY LINES SHOWN	19/03/2019
H	LAYOUT REVISED AS PER CLIENT REQUEST	16/02/2019
G	LEVELS REVISED / FFL ADDED TO 3 UNITS	13/02/2017
F	LEVELS REVISED / MOUND TO BE REMOVED	05/02/2017
E	LEVELS ADDED	16/12/2016
D	3 BED UNITS ADDED / CAMP PODS OMITTED	27/08/2016
C	EXISTING BUILDING RE-INSTATED	22/12/2013
B	ALTERED TO SUIT PLANNING	04/10/2013
A	ISSUED FOR CLIENT APPROVAL	15/07/2013
Rev.	Description	Date

Todd
Building Consultants

CLIENT: Mr. & Mrs. Walker

PROJECT: Alterations to Trig Point Holiday Park

TITLE: REVISED DRAINAGE LAYOUT
Proposed Block Plan

SCALE: 1:500@A2 DATE: 15/07/2019
PROJECT DRAWING REV

109-02-1^A

Block Plan
1:500

