

NYMNPA

27/06/2019

From: Maria Calderon
Sent: 02 July 2019 13:35
To: Ailsa Teasdale
Subject: FW: Events Centre E11473-16 Client 25.06.19 Updated drawings

From: laura heath
Sent: 27 June 2019 09:17
To: Maria Calderon
Subject: FW: Events Centre E11473-16 Client 25.06.19 Updated drawings

Dear Maria,

Are these plans ok?

Best wishes

Laura

From: Neil Duffield
Sent: 25 June 2019 16:47
To: 'laura heath'
Subject: Events Centre E11473-16 Client 25.06.19 Updated drawings

Hi Laura,
Please see attached the drawings D11473-02D and 03E, amended as discussed.
I hope these are as required and confirm 2 full size copies of each will be posted tomorrow.

Kind regards
Neil



NYMNPA


27/06/2019

AMENDED


Do not scale from this drawing, only figured dimensions are to be taken from this drawing. The contractor must verify all dimensions on site before commencing any work or shop drawings. The contractor must report any discrepancies before commencing work. If this drawing exceeds the quantities taken in any way, the technician is to be informed before work is initiated. Work within the construction (design and management) regulations 2015 is not to start until a health & safety plan has been produced. This drawing is copyright and must not be reproduced without consent of BHD Partnership Ltd. **CDM Regulations** Contractor must not start without 'Pre Construction Information' from Principle Designer. If unsure contact BHD. Contractor must agree the 'Principle Contractor' roll with the client prior to commencement of the works. Ensure if required under CDM2015 regulations that the project is notified to the HSE.



Existing Elevations
Scale 1:100

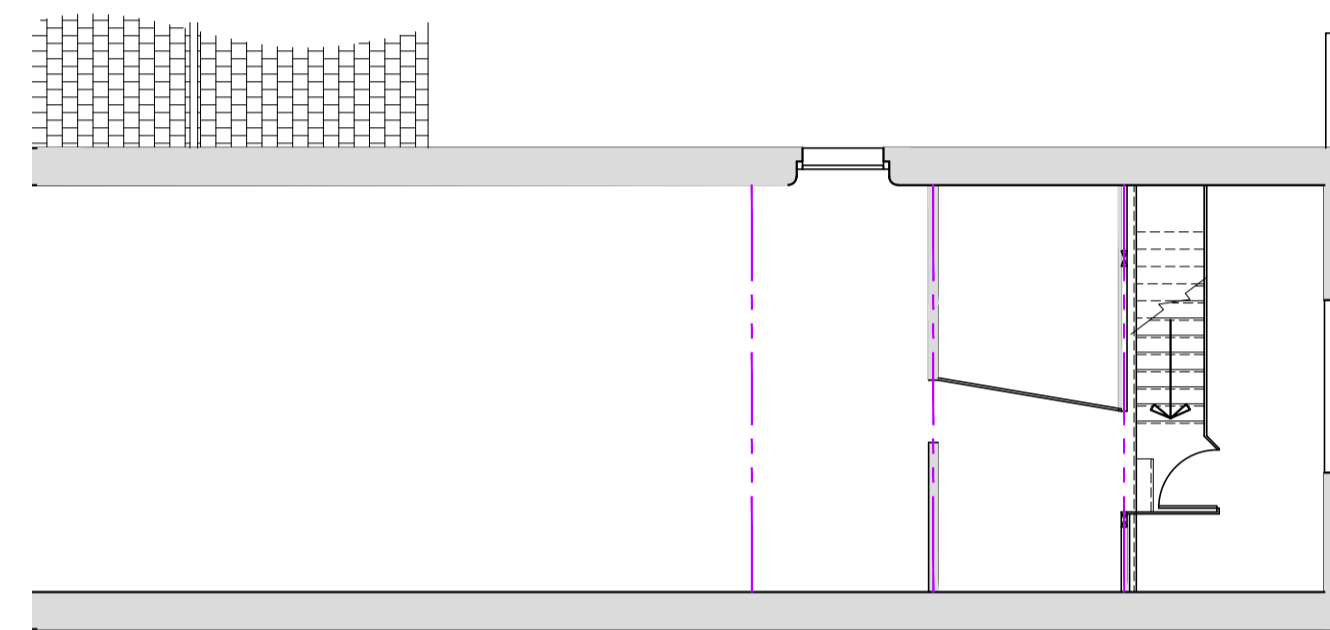

Part Existing First Floor Plans
Scale 1:100

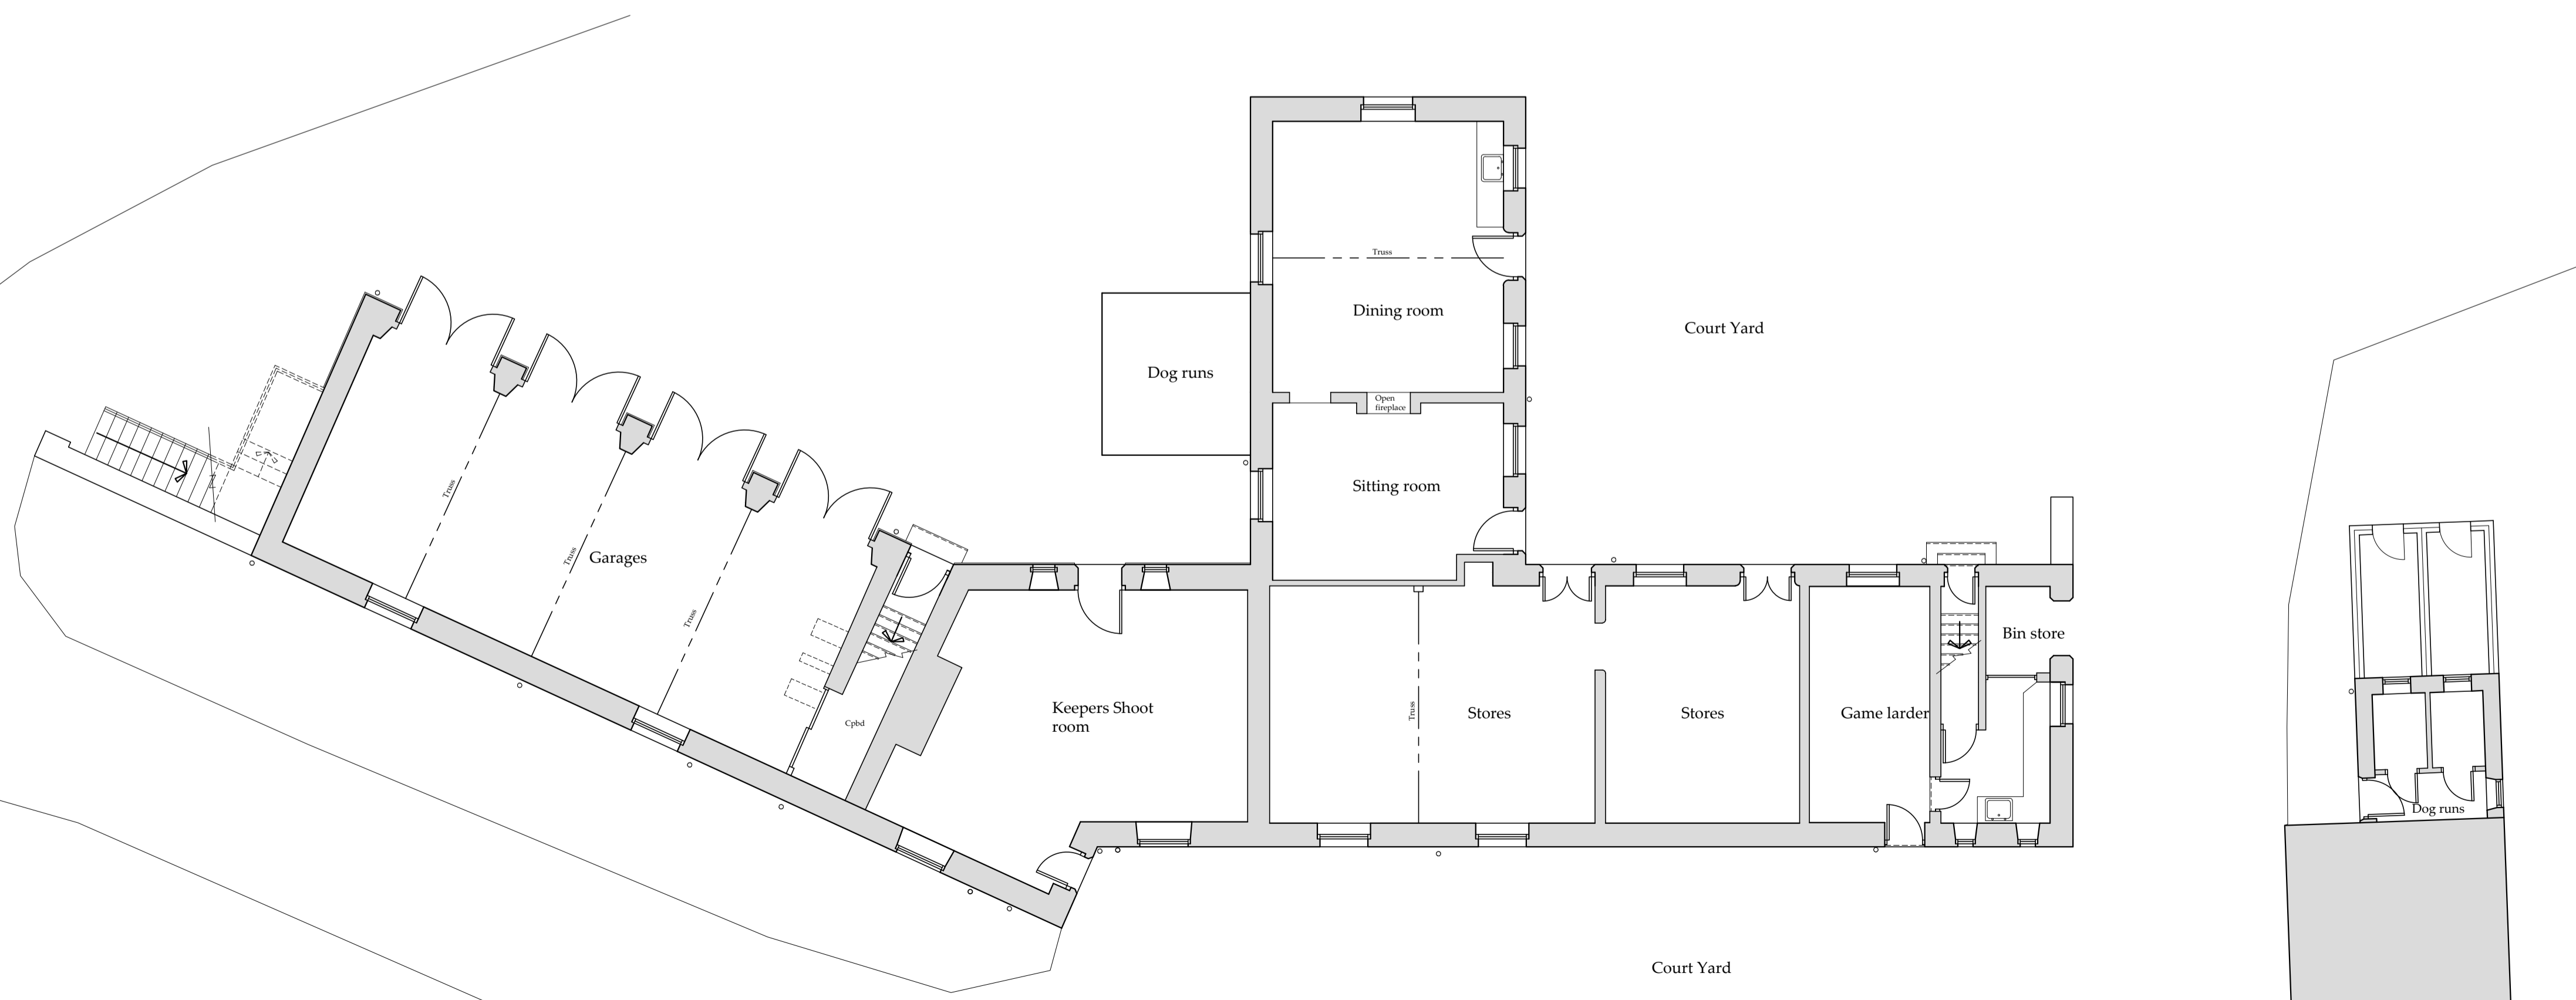

Existing Floor Plans
Scale 1:100

Drawing for Client and Planning consideration only

REV	DATE	BY	AMENDMENT
D	25/06/19	CE	Amended to suit clients
C	19/12/18	CE	Office and flat added
B	7/11/18	CE	Elevation added
A	10/10/18	CE	Issued for approval

bhd
partnership
Architecture + Engineering

Airy Hill Manor, Waterstead Lane,
Whitby, N. Yorks. YO21 1QB.

CLIENT: Egton Estates
PROJECT: Function/Event centre at Egton Manor, Egton Bridge

Drawing: Existing Floor Plan

DRAWING STATUS: Preliminary

DRAWN: C Eynon
CHECKED: N I Duffield

SCALE @ SIZE: 1:100@ A1
DATE: 10/10/18

DRAWING No: D11473-02
REV: D


NYMNP
27/06/2019

AMENDED


Do not scale from this drawing, only figured dimensions are to be taken from this drawing.
 The contractor must verify all dimensions on site before commencing any work or shop drawings.
 The contractor must report any discrepancies before work is initiated.
 If this drawing exceeds the quantities taken in any way, the technician is to be informed before work is initiated.
 Work within the construction (design and management) regulations 2015 is not to start until a health & safety plan has been produced. This drawing is copyright and must not be reproduced without consent of BHD Partnership Ltd.
CDM Regulations
 Contractor must not start without 'Pre Construction Information' from Principle Designer. If unsure contact BHD.
 Contractor must agree the 'Principle Contractor' roll with the client prior to commencement of the works.
 Ensure if required under CDM2015 regulations that the project is notified to the HSE.



Proposed Elevations
 Scale 1:100

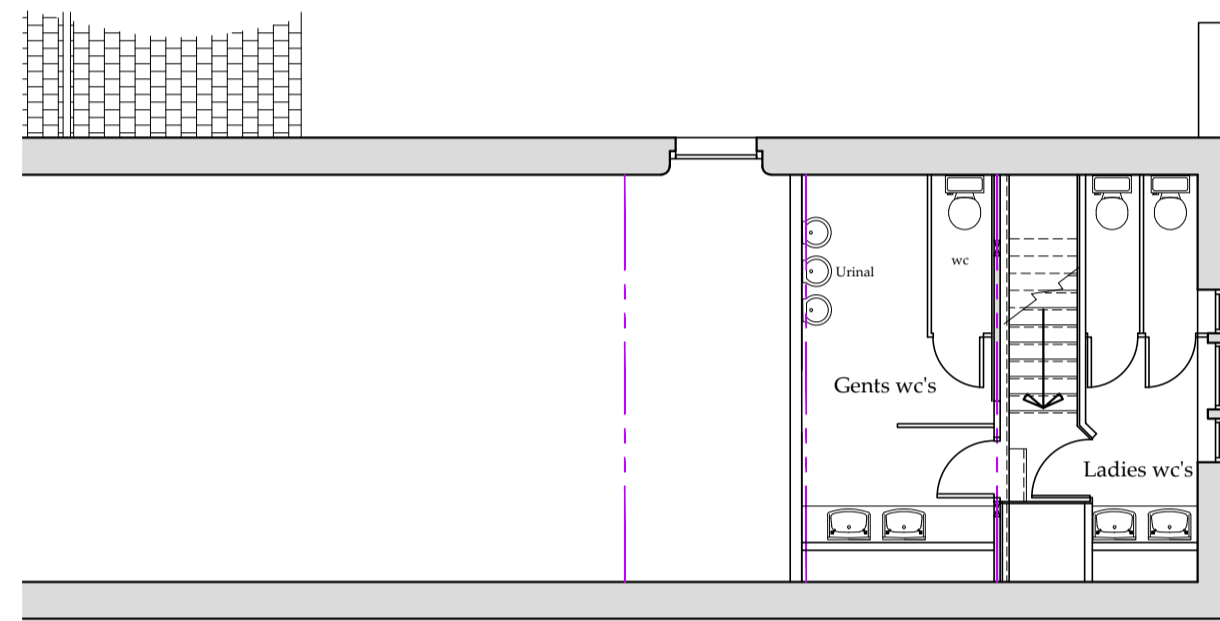

Part Proposed First Floor Plans
 Scale 1:100

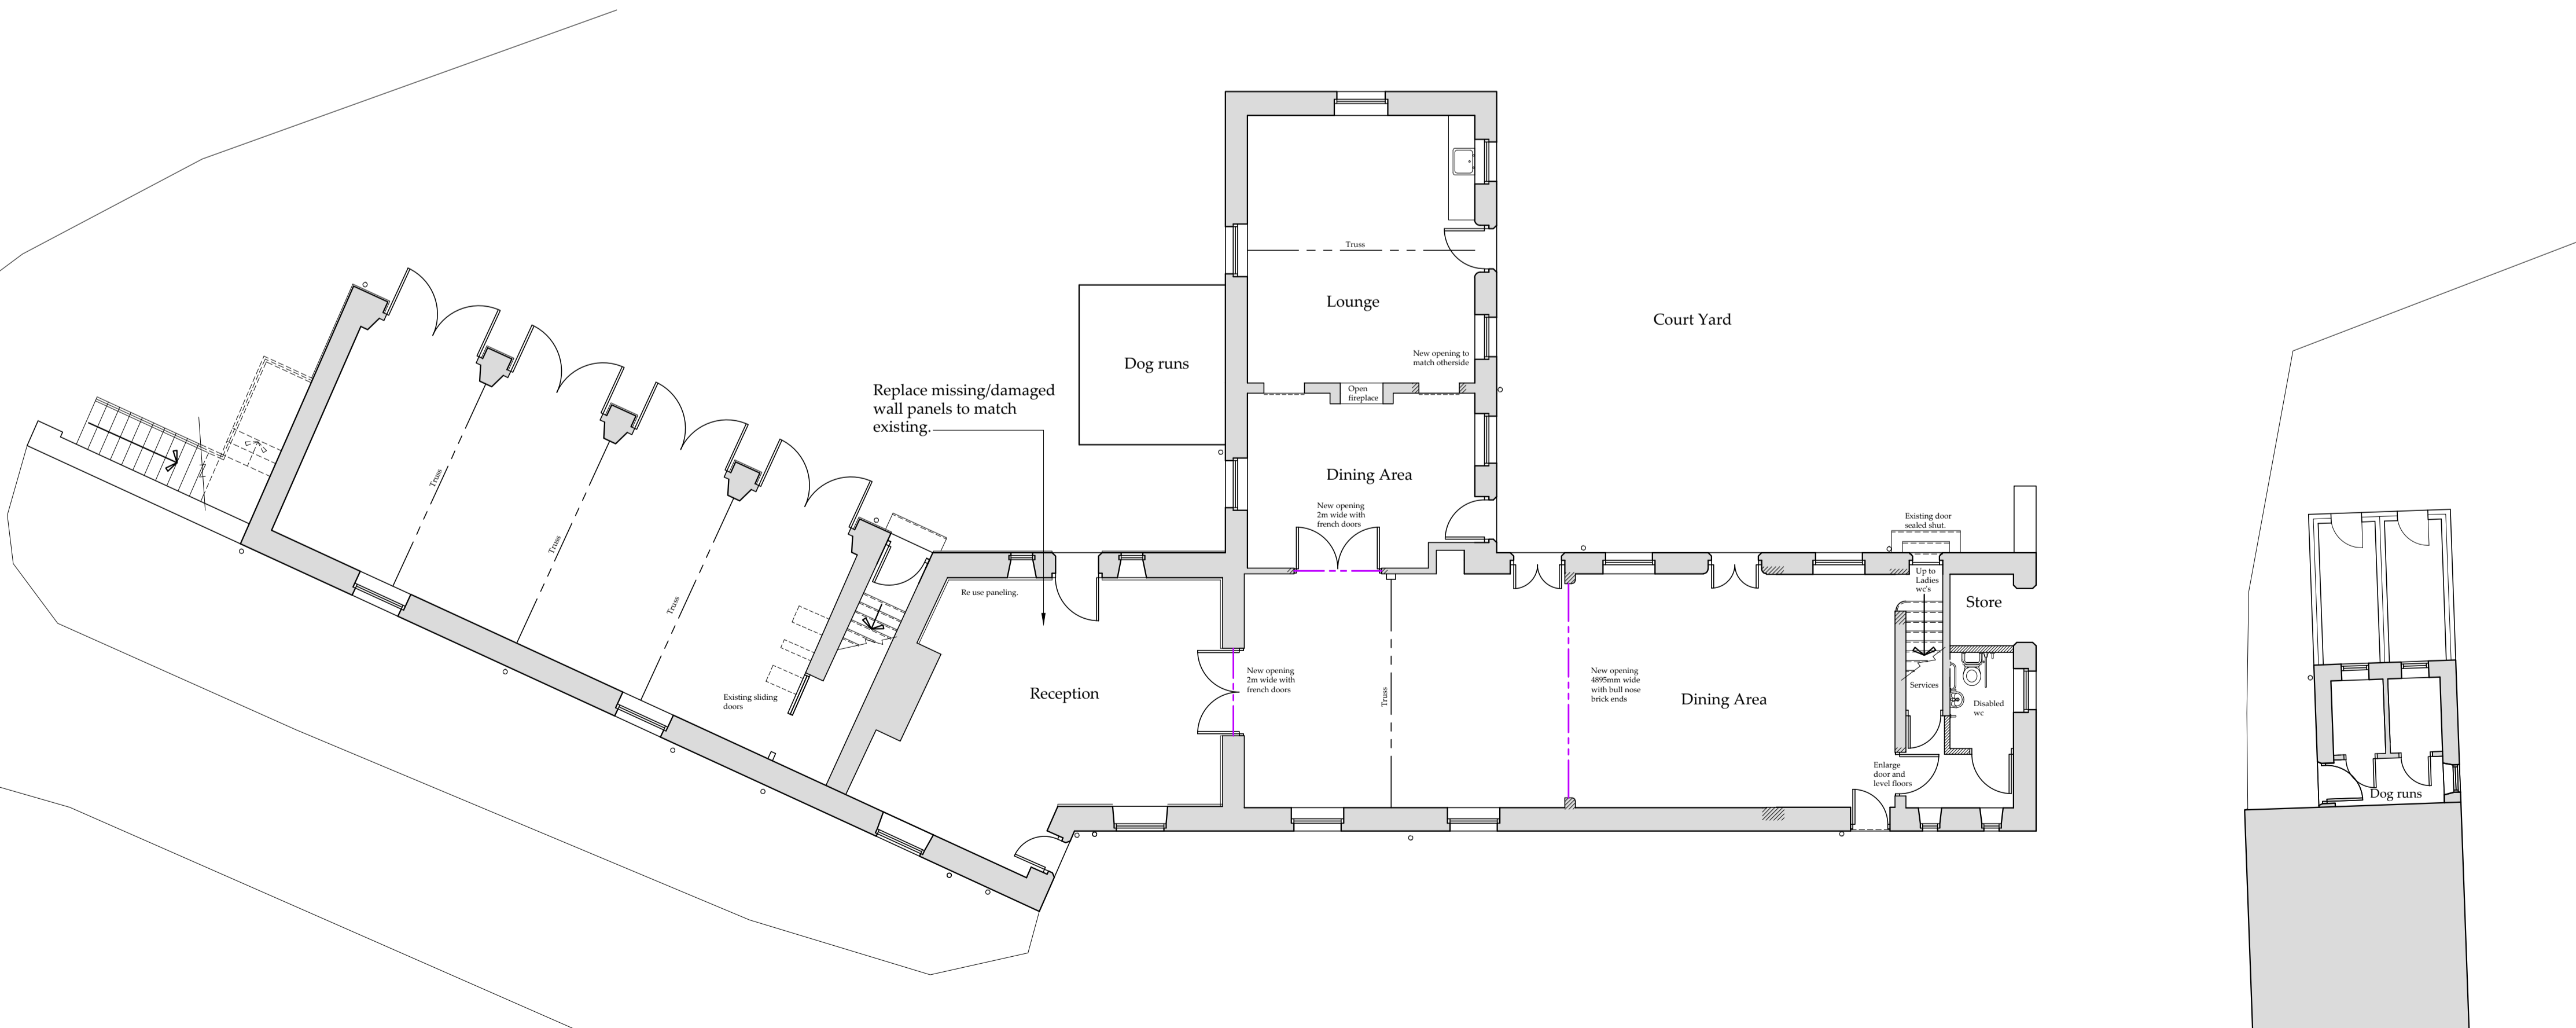

Proposed Floor Plans
 Scale 1:100

Works require
 Planning Listed building
 and Building regulations
 approval.

Drawing for Client and
 Planning consideration
 only

REV	DATE	BY	AMENDMENT
E	25/06/19	CE	Disabled WC & panelling
D	21/02/19	CE	Layout amended
C	20/12/18	CE	First floor beds added
B	12/11/18	CE	Amended to suit client
A	10/10/18	CE	Issued for approval

bhd
partnership
 Architecture + Engineering
 Airy Hill Manor, Waterstead Lane,
 Whitby, N. Yorks. YO21 1QB.

CLIENT: Egton Estates
 PROJECT: Function/Event centre at
 Egton Manor, Egton Bridge

Drawing: Proposed
 Floor Plan

DRAWING STATUS: Preliminary

DRAWN: C Eynon CHECKED: N I Duffield

SCALE @ SIZE: 1:100@ A1 DATE: 10/10/18

DRAWING No: D11473-03 REV: E