


# Sinnington Community Primary

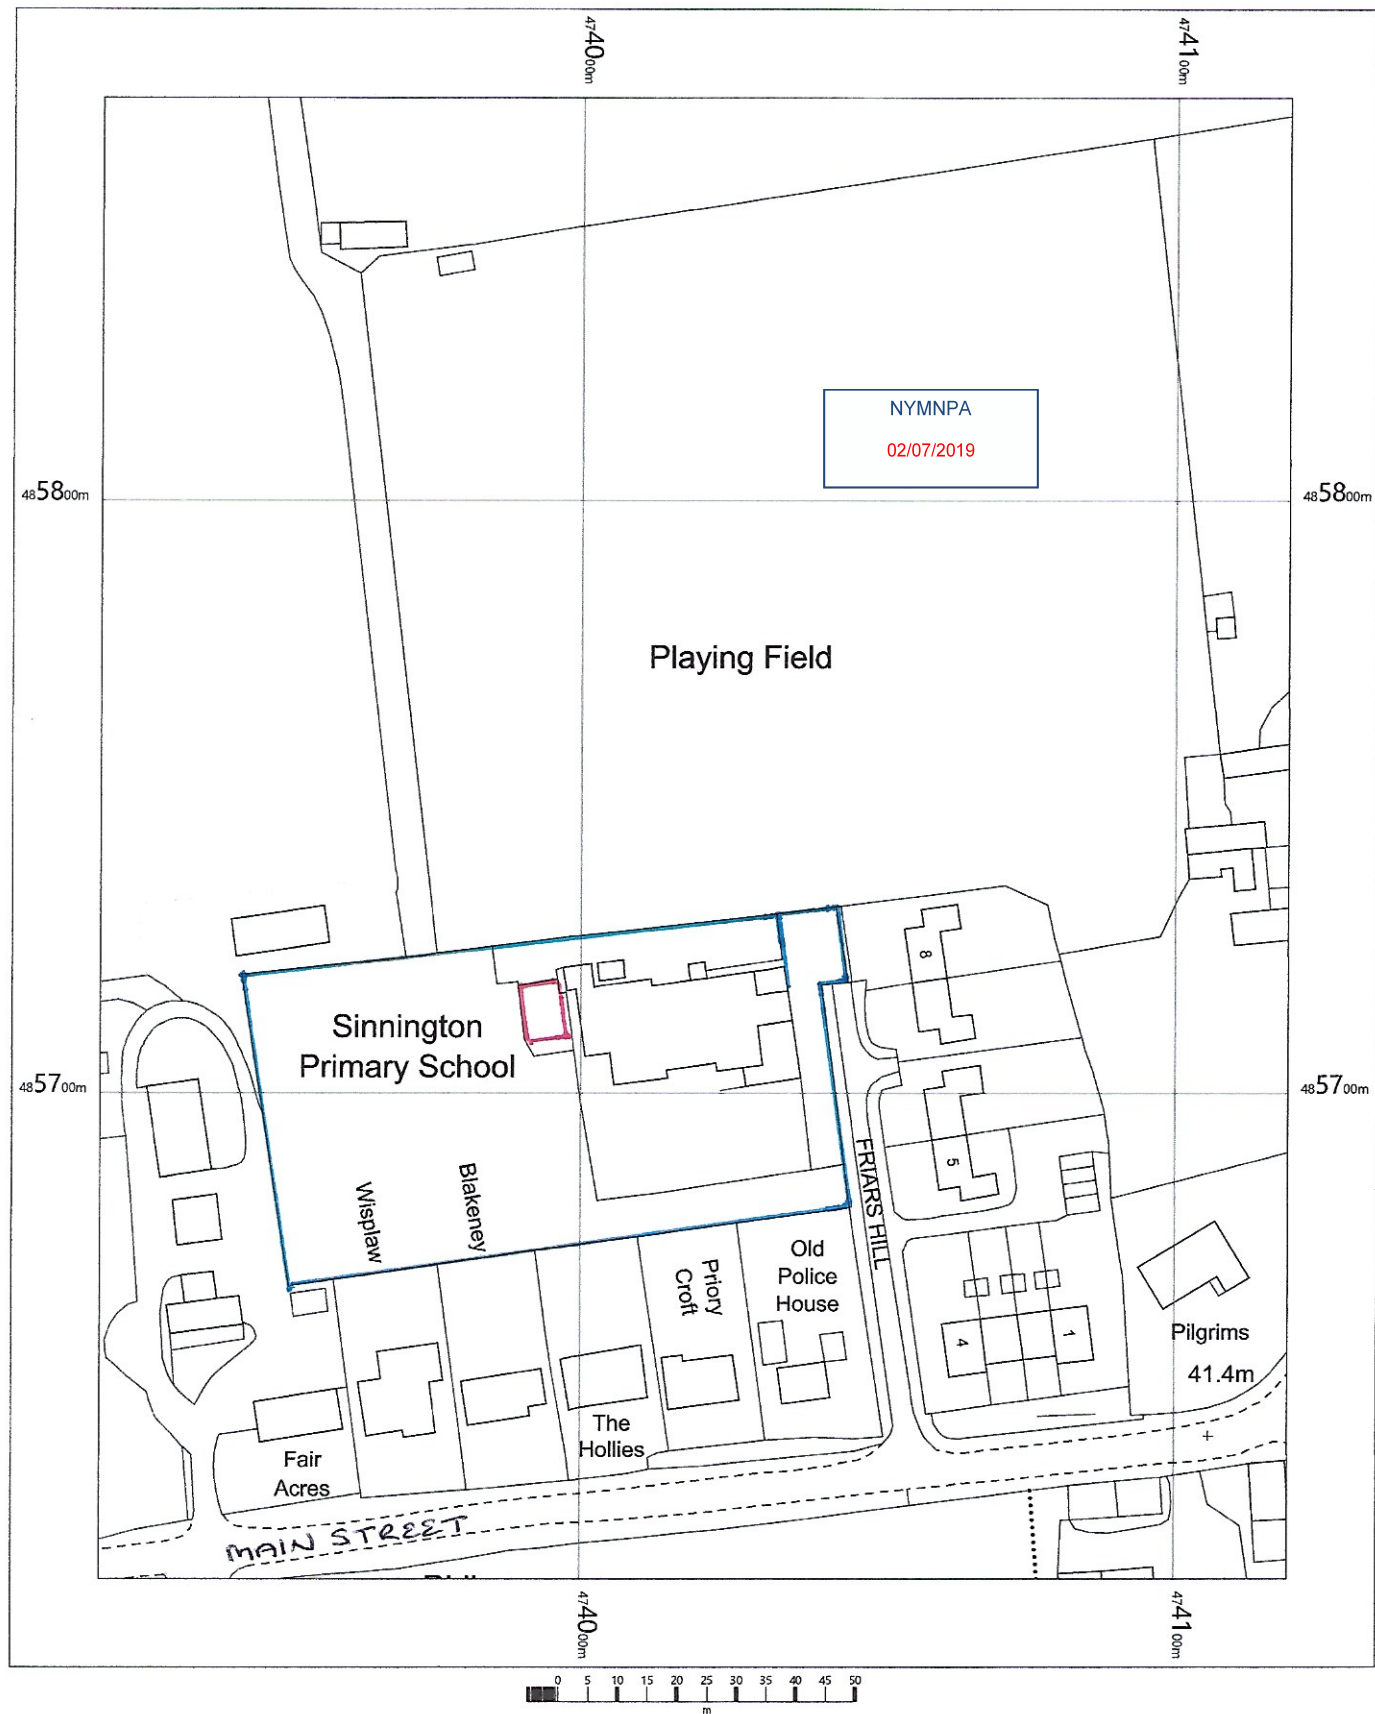

SITE LOCATION  
PLAN  
NEW CLASSROOM  
SINNINGTON CP  
SCHOOL  
FRIARS HILL  
SINNINGTON  
4062 6SL

OS MasterMap 1250/2500/10000 scale  
Monday, February 11, 2019, ID: BLT-00776962  
[www.planningapplicationmaps.co.uk](http://www.planningapplicationmaps.co.uk)

1:1250 scale print at A4, Centre: 474019 E, 485743 N

©Crown Copyright Ordnance Survey. Licence no. 100051661



NYMNPA

02/07/2019

NYMNPA

02/07/2019

CONNECTED TO EXISTING  
SERVICES WITHIN THE SCHOOL

COMBINED SERVICE TRENCH—  
(SOFT DIG) BACK TO THE MAIN  
SCHOOL INCLUDING: FOUL  
DRAINAGE, MDPE COLD WATER  
SUPPLY, SWA MAINS ELECTRIC  
CABLE (DUCTED) AND DUCTS FOR  
IT, FIRE, INTRUDER & IT

## SURFACE DRAINAGE OUT TO LOCALISED SOAKAWAY

# Sinnington Primary School

37 x 20m  
Football Pitch

# Wissla

Blakeney

FRIARS HILL

α

C

4

# Old Police House

Priority  
Croft

# The Hollies

Fair

ALL DRAWINGS ARE THE PROPERTY OF  
COTAPLAN AND MUST NOT BE  
REPRODUCED OR FORWARDED WITHOUT  
PRIOR WRITTEN PERMISSION.  
USE DIMENSIONS IN PREFERENCE TO  
SCALING FROM THE DRAWING.PLEASE  
CHECK THIS IS THE LATEST DRAWING

[illegible]

**TITLE:**  
PROPOSED SITE PLAN FOR  
SINNINGTON PRIMARY SCHOOL

**CLIENT:**  
THE RYEDALE FEDERATION

SCALE AT A1:	DATE:	DRAWN:
1:200	21.6.19	M BRITNER
PROJECT NO:	DRAWING NO:	
	2693	




- [illegible]




SCALE AT A3:	DATE:	DRAWN:
1:50	19.6.19	M BRITNER
PROJECT NO:	DRAWING NO:	
	2693	

02/07/2019


NYMNPA  
02/07/2019

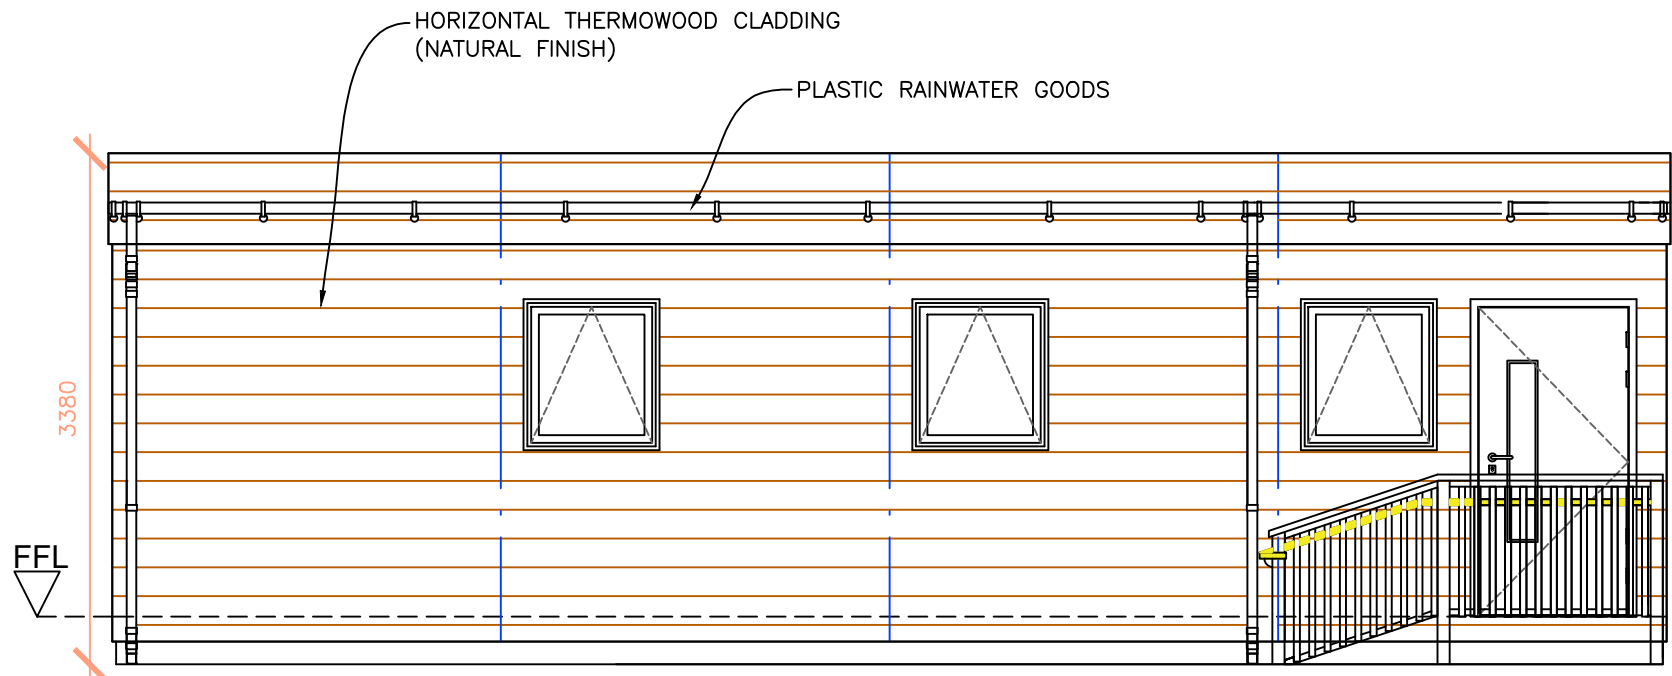


2 PROPOSED ELEVATION B

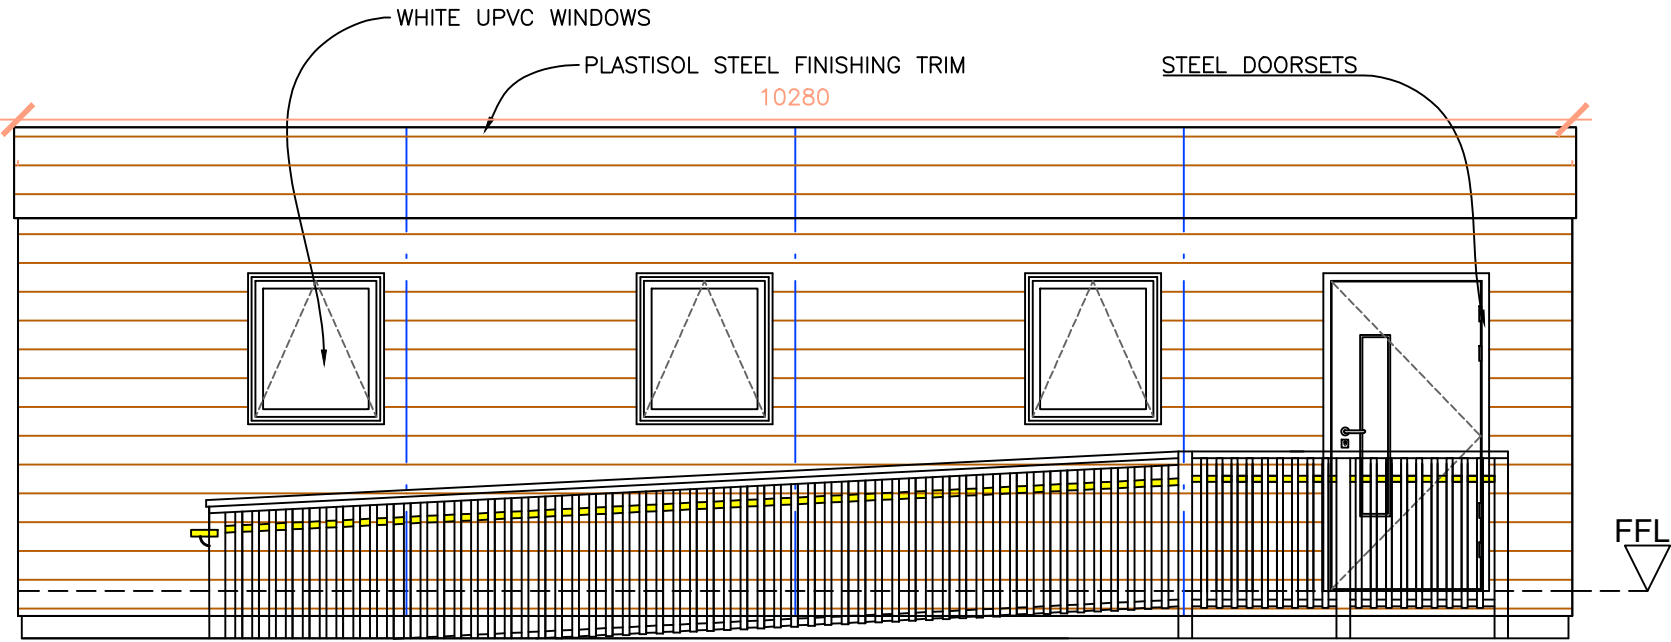

3 PROPOSED ELEVATION D

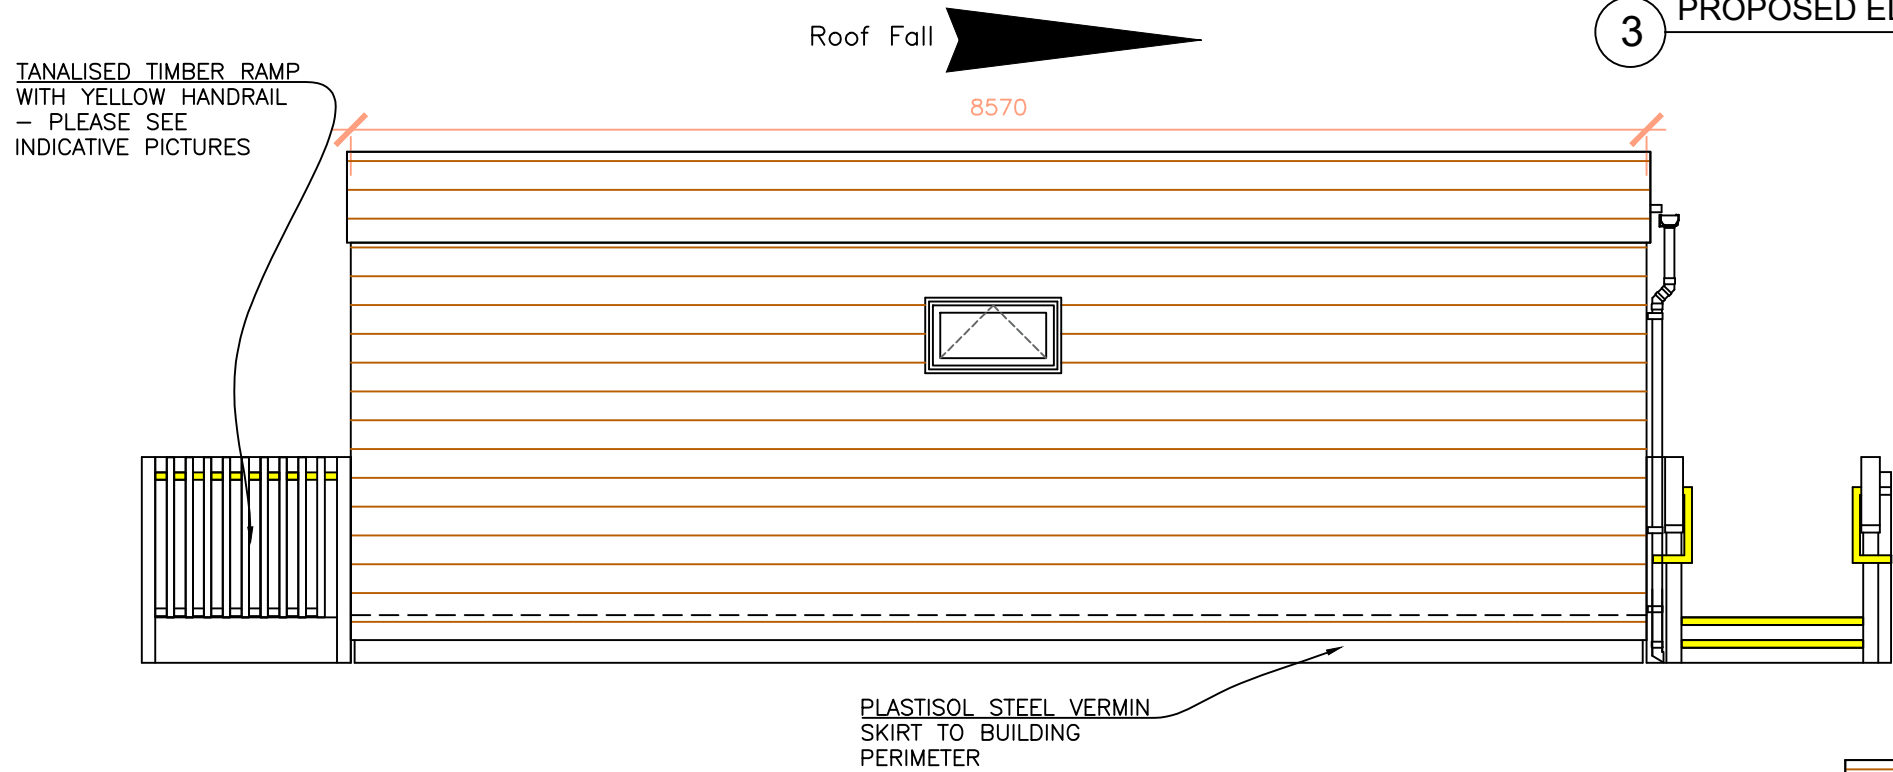

4 PROPOSED ELEVATION A

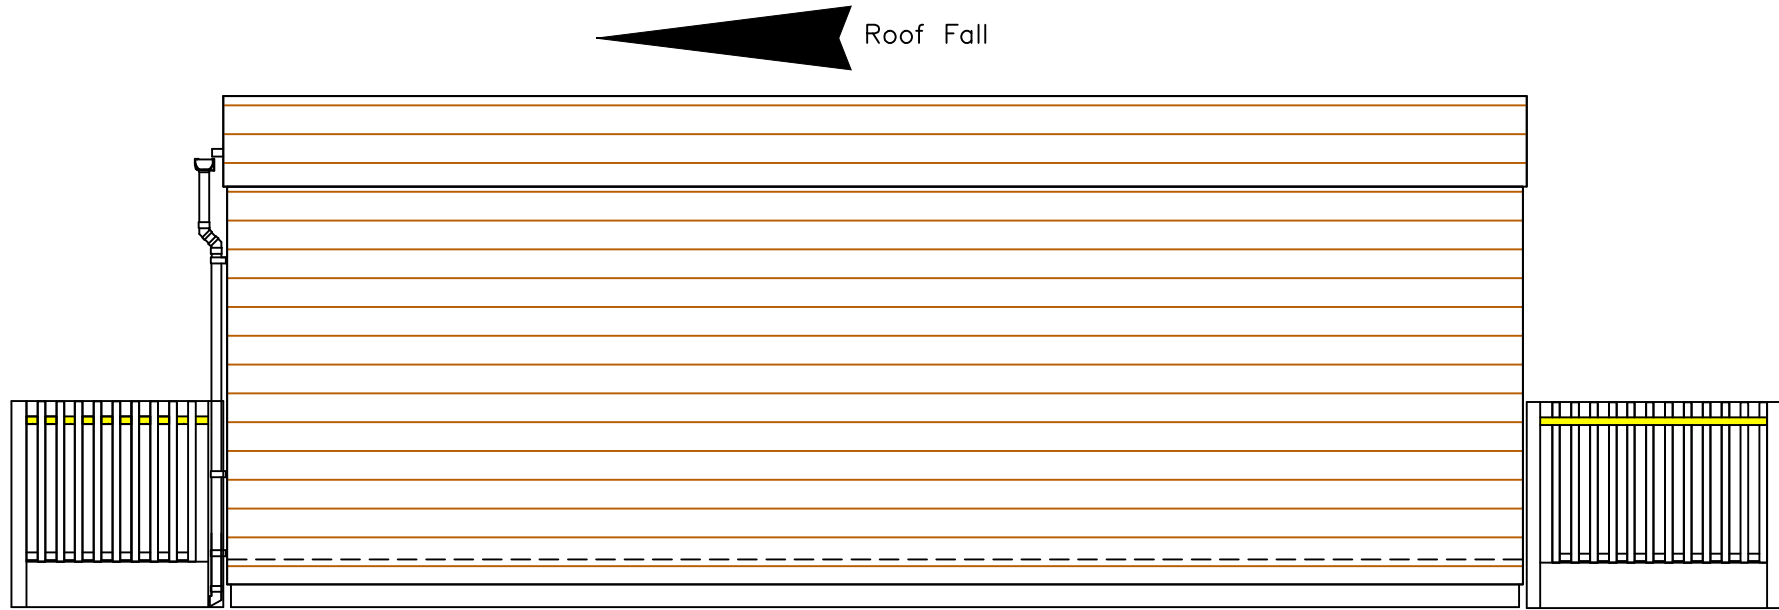

5 PROPOSED ELEVATION C

ALL DRAWINGS ARE THE PROPERTY OF COTAPLAN AND MUST NOT BE REPRODUCED OR FORWARDED WITHOUT PRIOR WRITTEN PERMISSION. USE DIMENSIONS IN PREFERENCE TO SCALING FROM THE DRAWING. PLEASE CHECK THIS IS THE LATEST DRAWING

REV:	DESCRIPTION:	BY:	DATE:
1	STEPS REMOVED FROM RAMP - FRONT DOOR CENTRALISED TO ROOM - AS PER HC EMAIL 21.6.19	MB	24.6.19
2	PAPER SIZED CHANGED TO A2 - SCALED 1:50	MB	25.6.19

**COTAPLAN**  
MODULAR BUILDING SYSTEMS FOR SALE OR HIRE. EST 1982  
UNIT 1, ASHTON GRANGE INDUSTRIAL ESTATE  
BRYN ROAD, ASHTON - IN - MAKERFIELD  
WIGAN, WN4 8BX  
WWW.COTAPLAN.CO.UK

TITLE:  
PROPOSED ELEVATIONS FOR  
SINNINGTON PRIMARY SCHOOL

CLIENT:  
THE RYEDALE FEDERATION

SCALE AT A2: 1:50	DATE: 21.6.19	DRAWN: M BRITNER
PROJECT NO: 2693	DRAWING NO:	