

NYMNPA

12/07/2019

From: Alan Vandome
Sent: 11 July 2019 16:36
To: Ailsa Teasdale; Pearsons TV & Appliances
Subject: Gribdale Stables TS9 6HJ NYM/2018/0732/FL

Hi Ailsa,


My client Mark Pearson is responding to your letter of 7th March 2019 and makes reference to several of my drawings. Please find attached copies of the relevant drawings and if you require any further information please do not hesitate to contact me.

Regards
Alan

Alan Vandome
Architectural Consultant
1 College Square, Stokesley, TS9 5DL

NYMNPA
12/07/2019

AMENDED

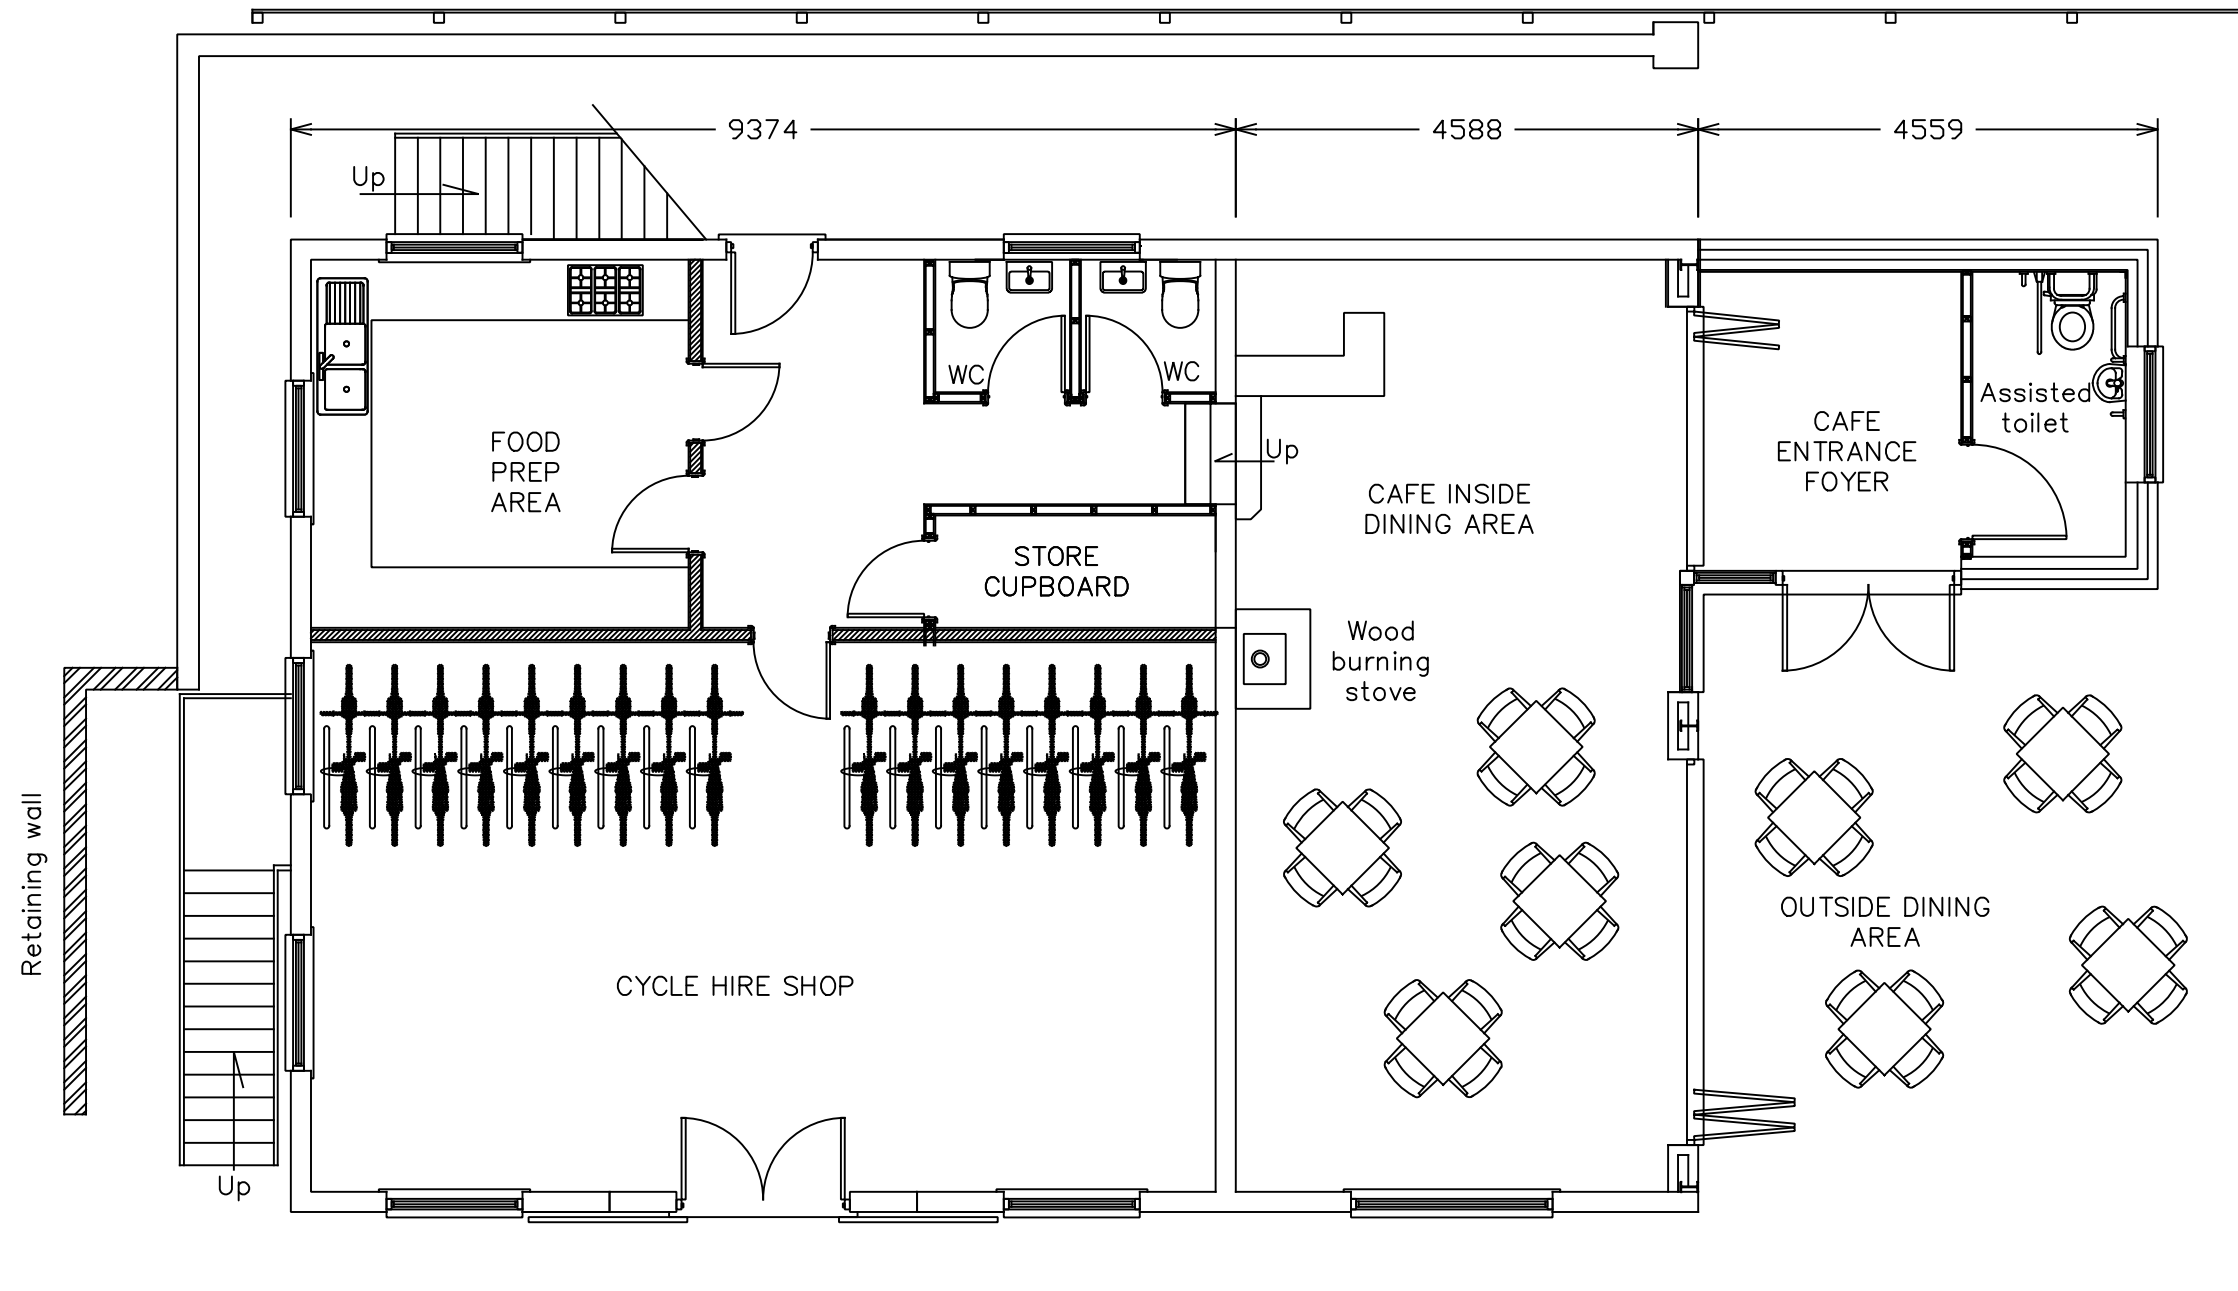


PROPOSED GROUND FLOOR

PLANNING
APPLICATION
DRAWING

Rev	Date	Note

Alan Vandome
Architectural Consultant
1 College Square
Stokesley TS9 5DL




Project
**GRIBDALE STABLES, DIKES LANE
GREAT AYTON TS9 6HJ**

Change of use from Equine Trecking
Cente to Cycle Hire Shop, Cafe and
Holiday Accomodation.

Title PROPOSED GROUND FLOOR PLAN	
Date September 2018	Scale A3 - 1/75
Drawn A V	Drawing No. S17.24(00)3

NYMNP
12/07/2019

AMENDED

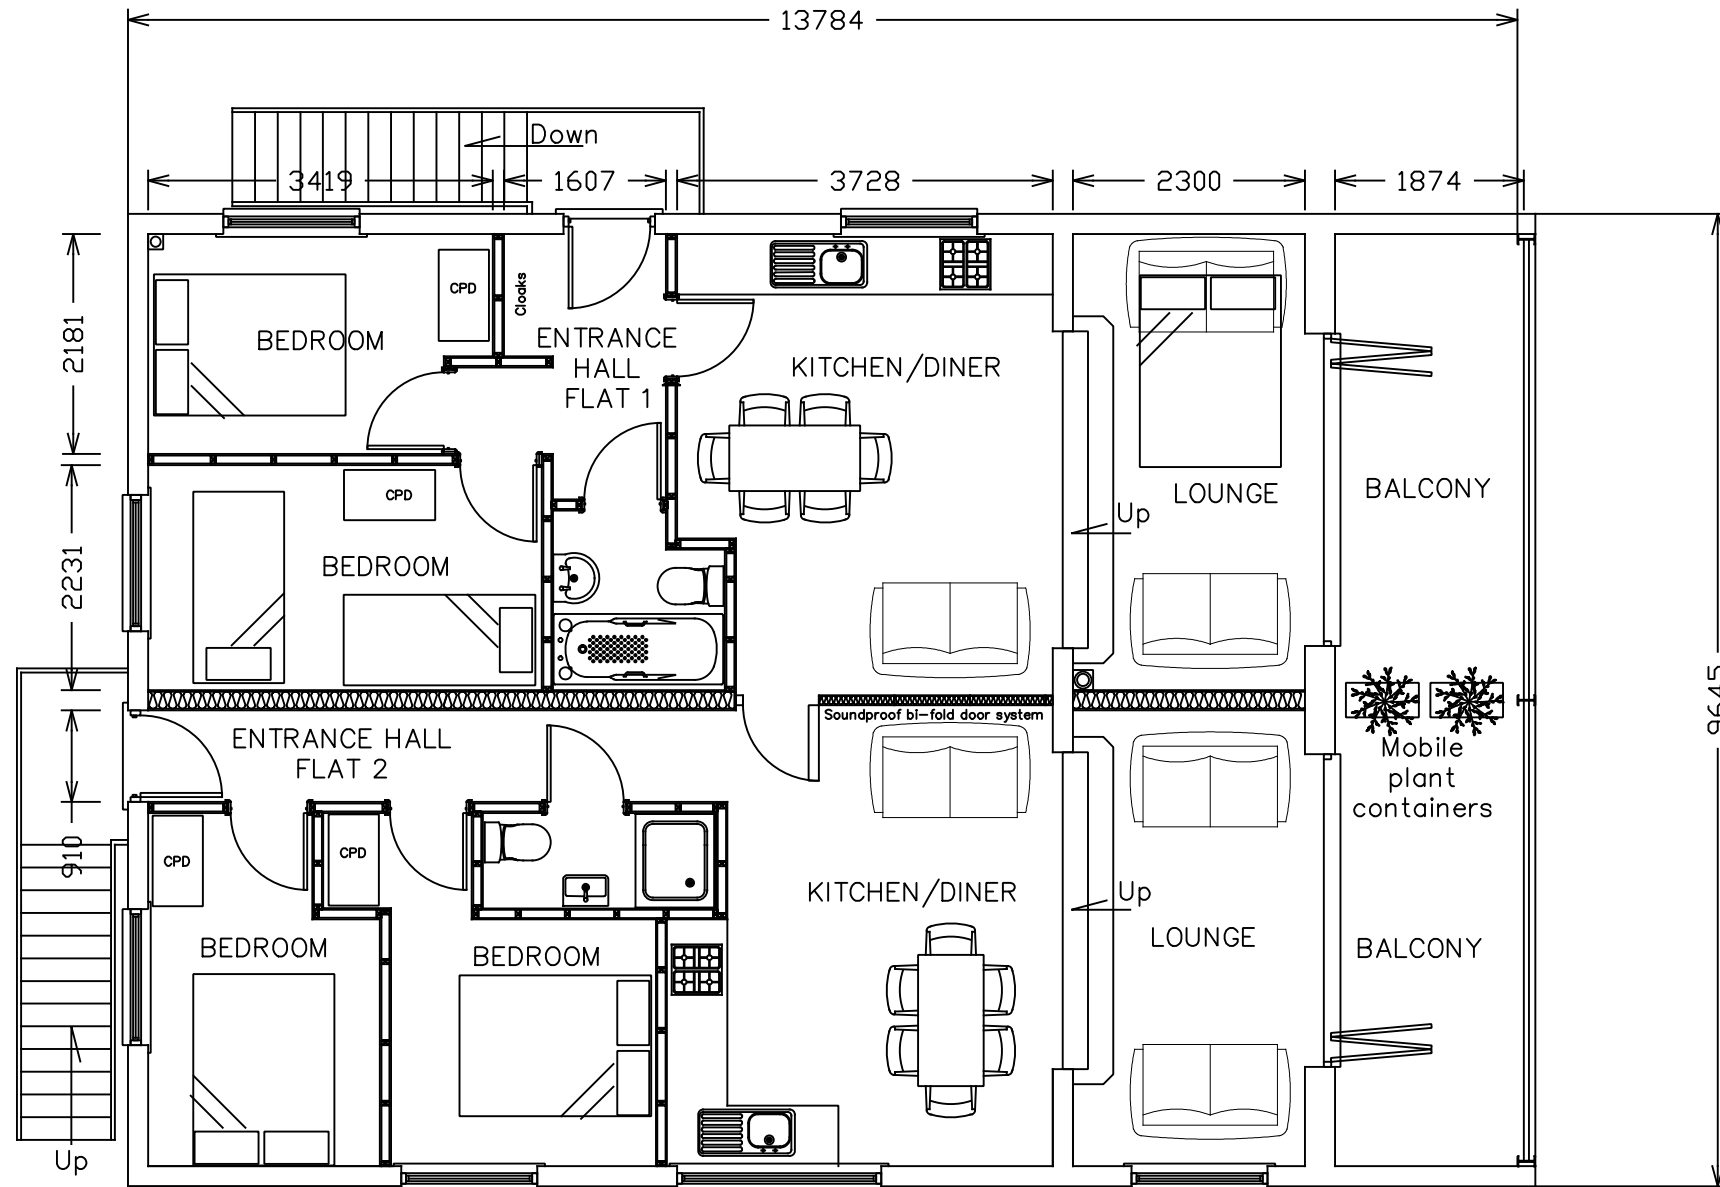


PROPOSED FIRST FLOOR

PLANNING APPLICATION DRAWING

Rev	Date	Note

Alan Vandome
Architectural Consultant
1 College Square
Stokesley TS9 5DL




Project
DIKES LANE
GREAT AYTON TS9 6HJ
CHANGE OF USE

Title PROPOSED FIRST FLOOR PLAN	
Date September 2018	Scale A3 - 1/75
Drawn A V	Drawing No. S17.24(00)4

NYMNP
12/07/2019

AMENDED

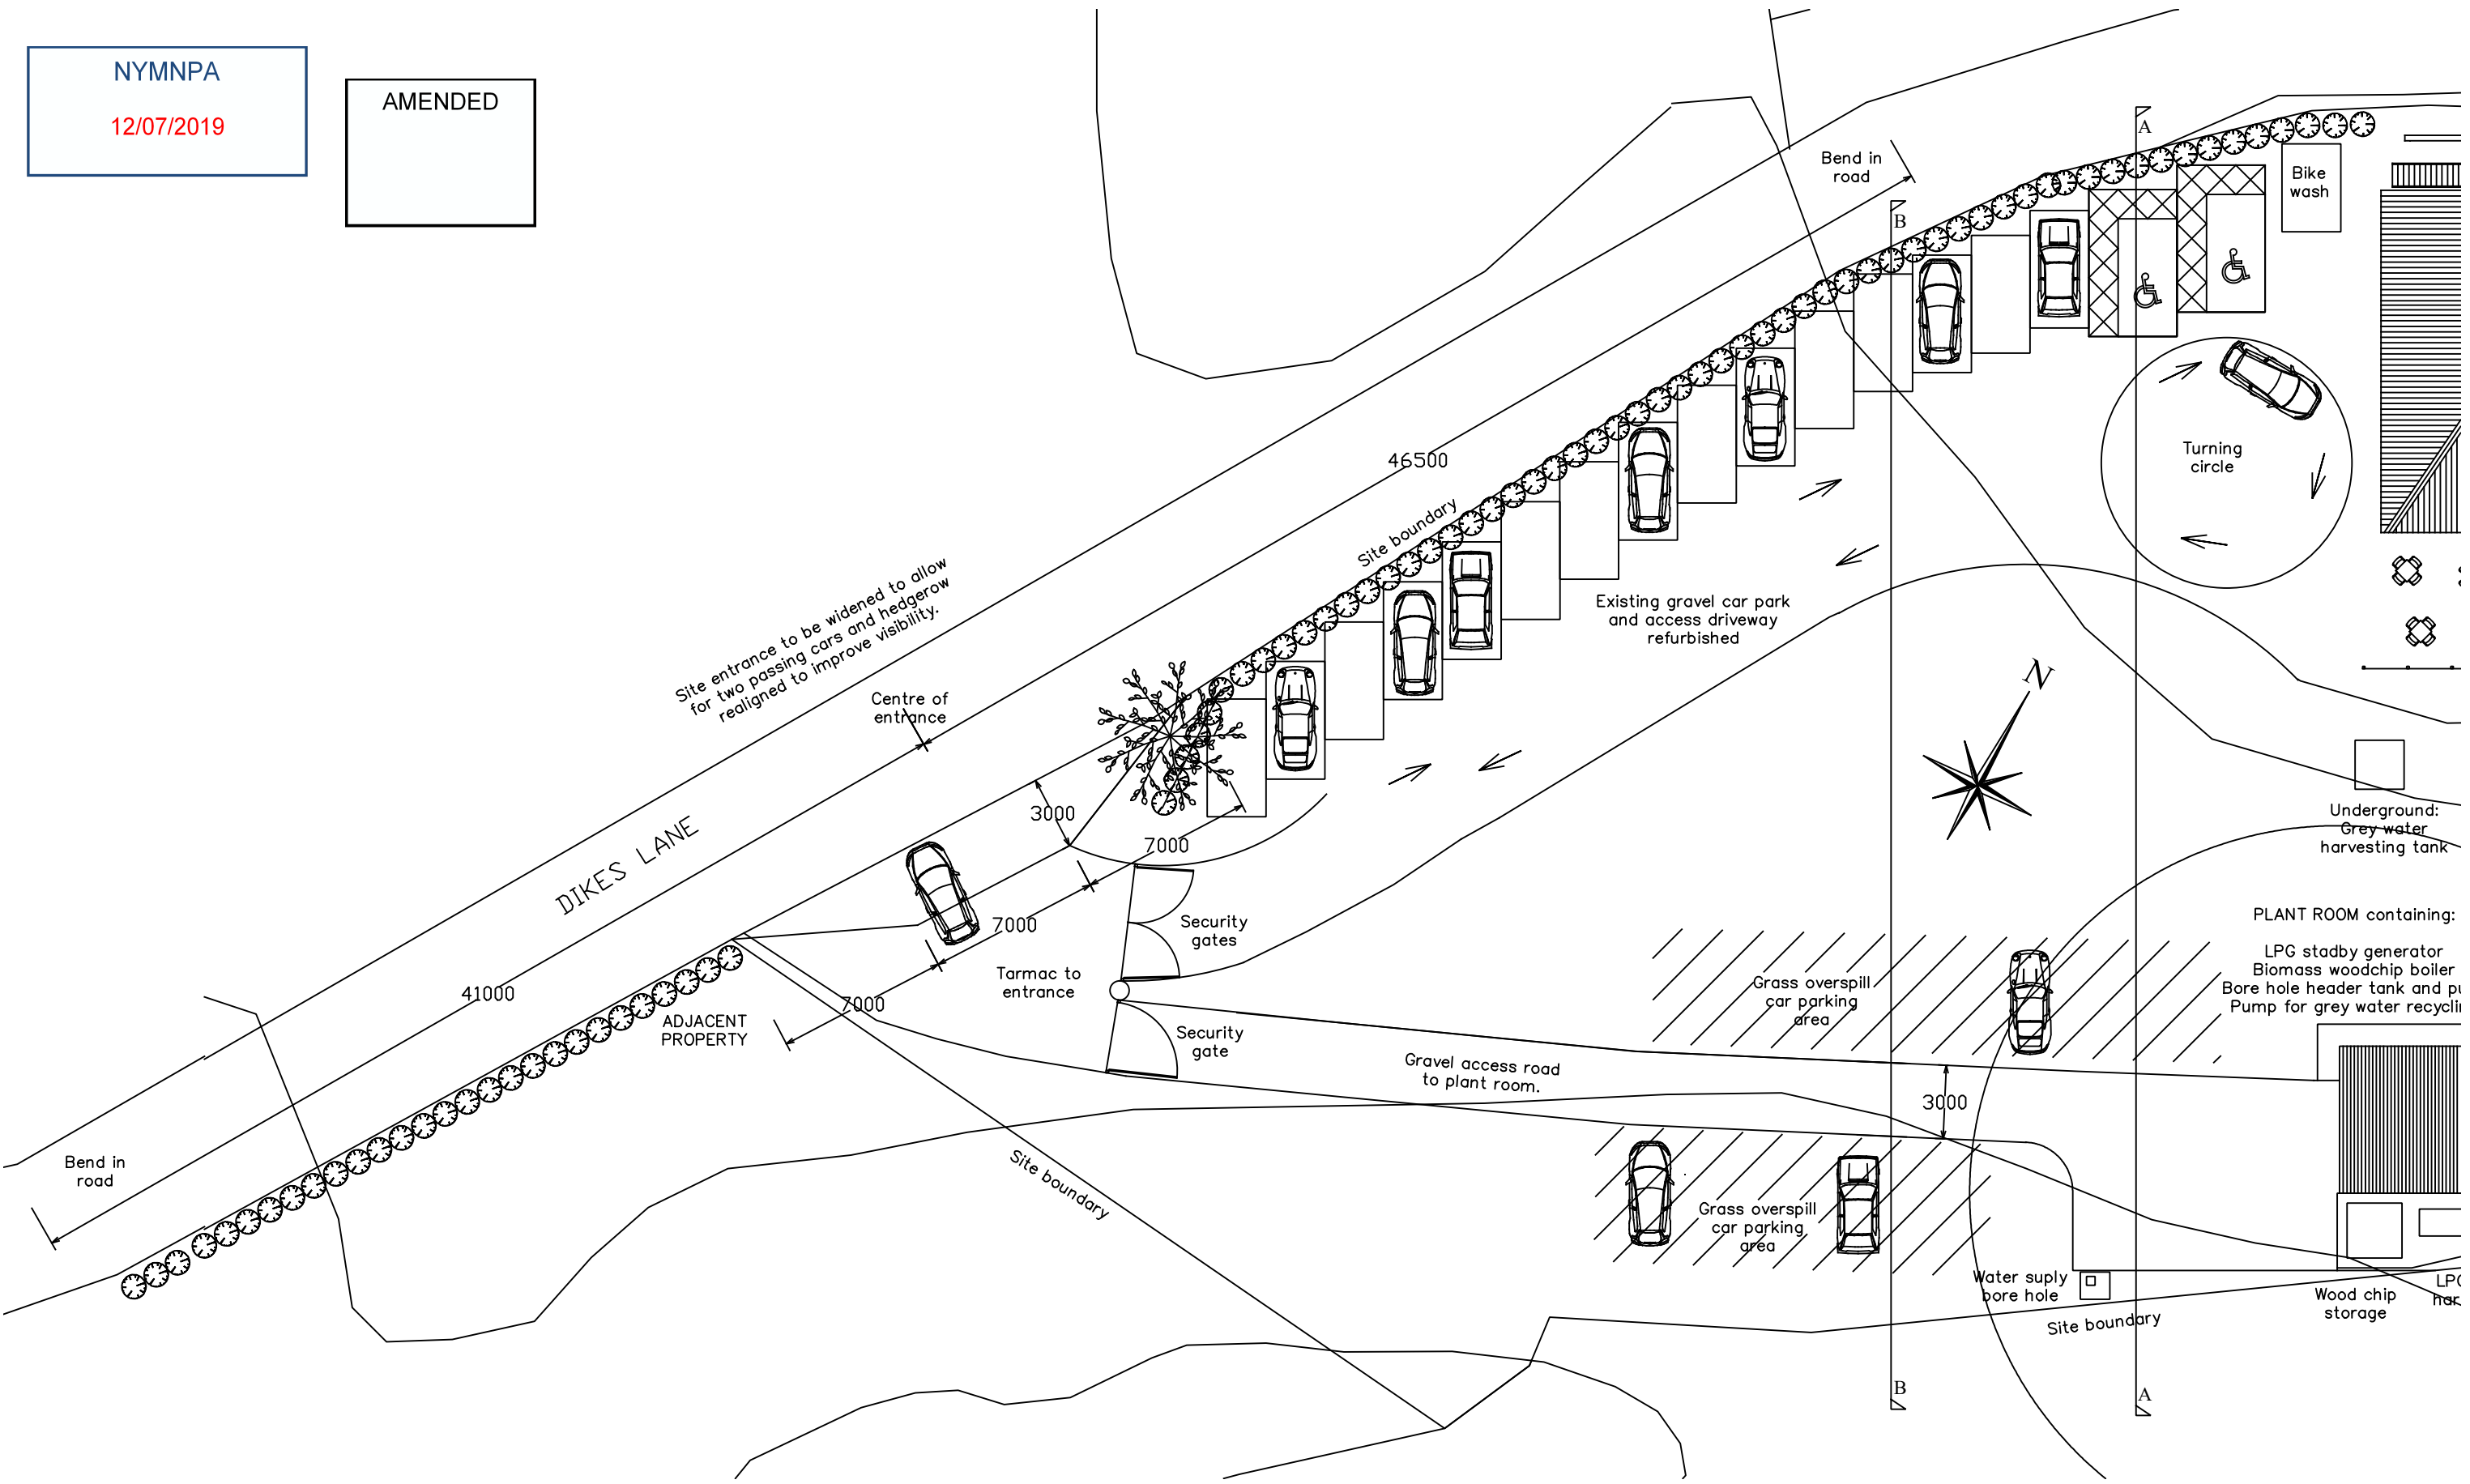

PLANNING APPLICATION DRAWING

Rev	Date	Note

Alan Vandome
Architectural Consultant
1 College Square
Stokesley TS9 5DL



Project
**GRIBDALE STABLES, DIKES LANE
GREAT AYTON TS9 6HJ**

Change of use from Equine Tracking Centre to Cycle Hire Shop, Cafe and Holiday Accommodation.

Title PROPOSED SITE ENTRANCE	
Date July 2019	Scale A3 - 1/250
Drawn A V	Drawing No. S17.24(9-5)

AMENDED


NYMNP
12/07/2019

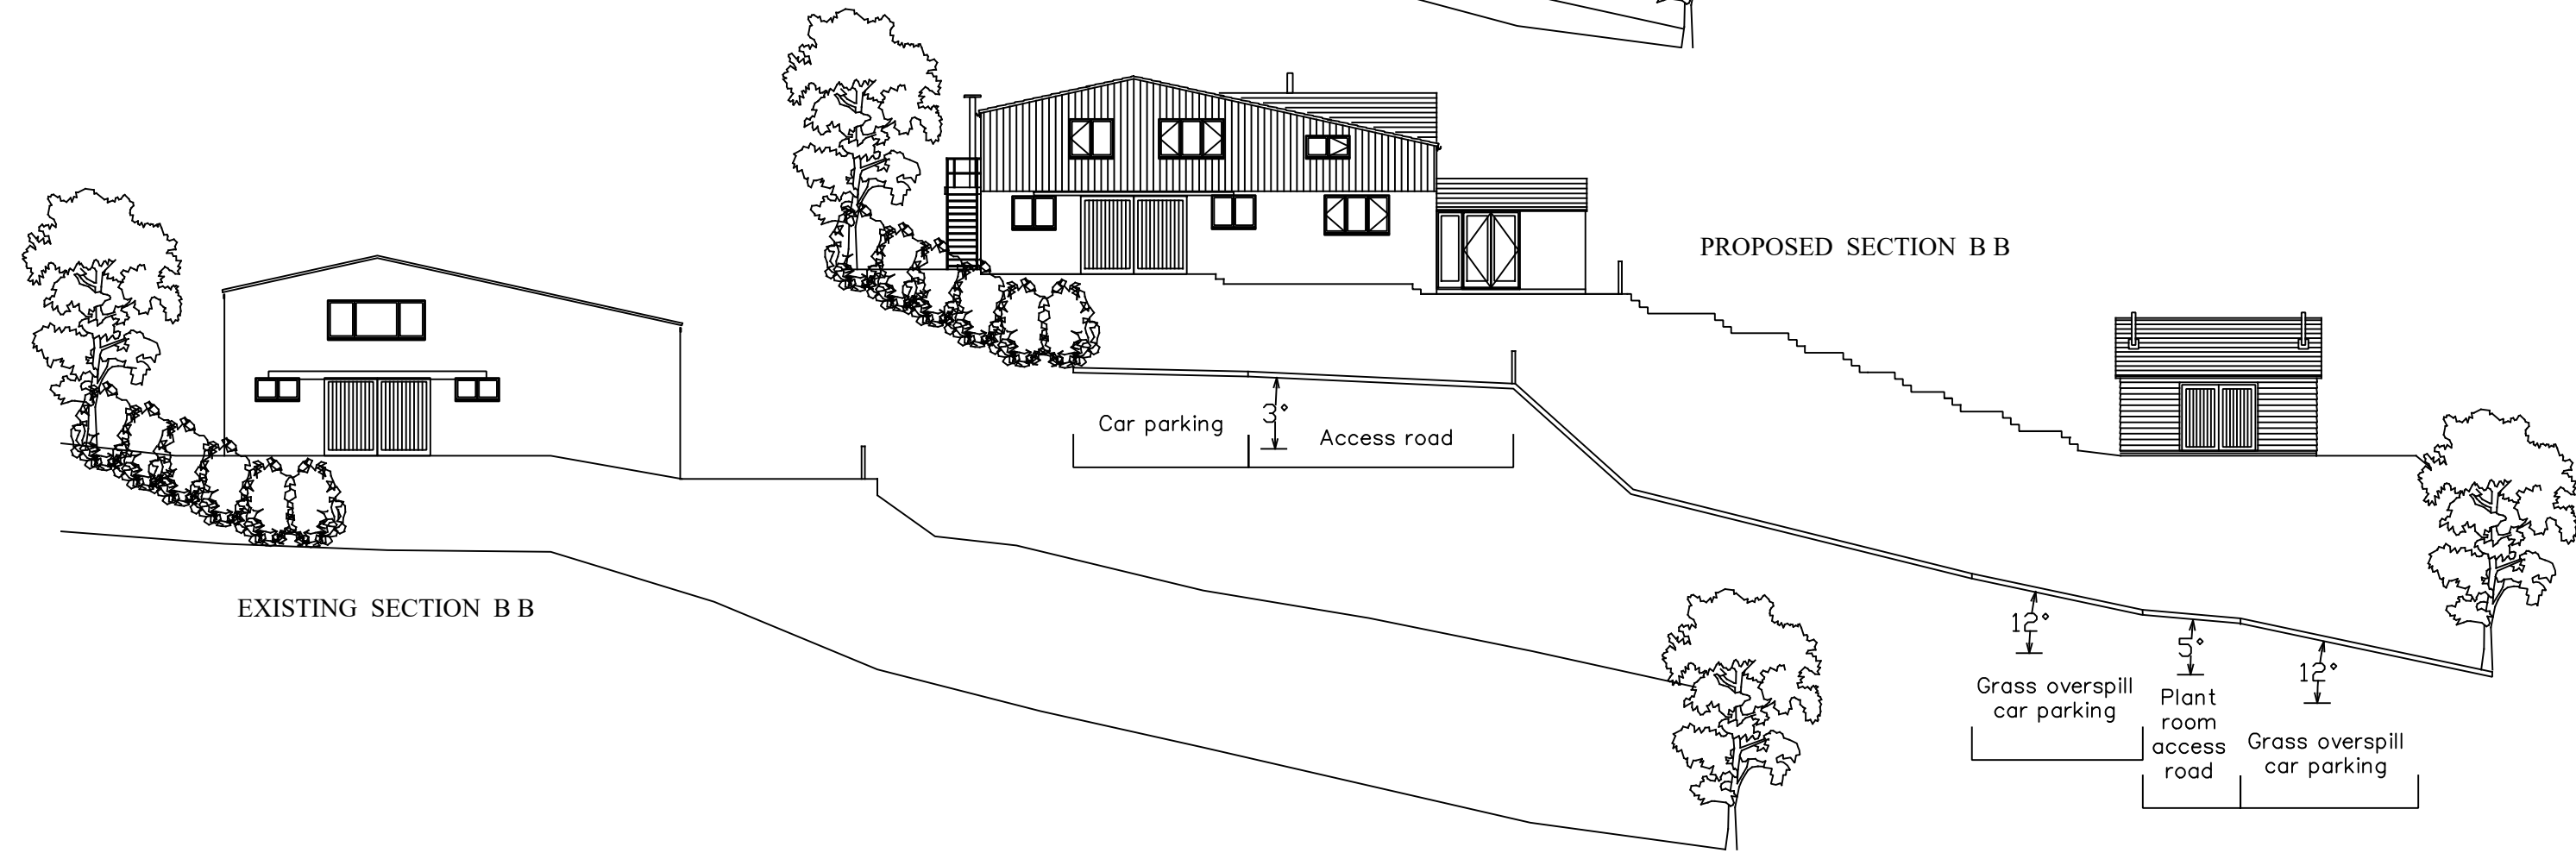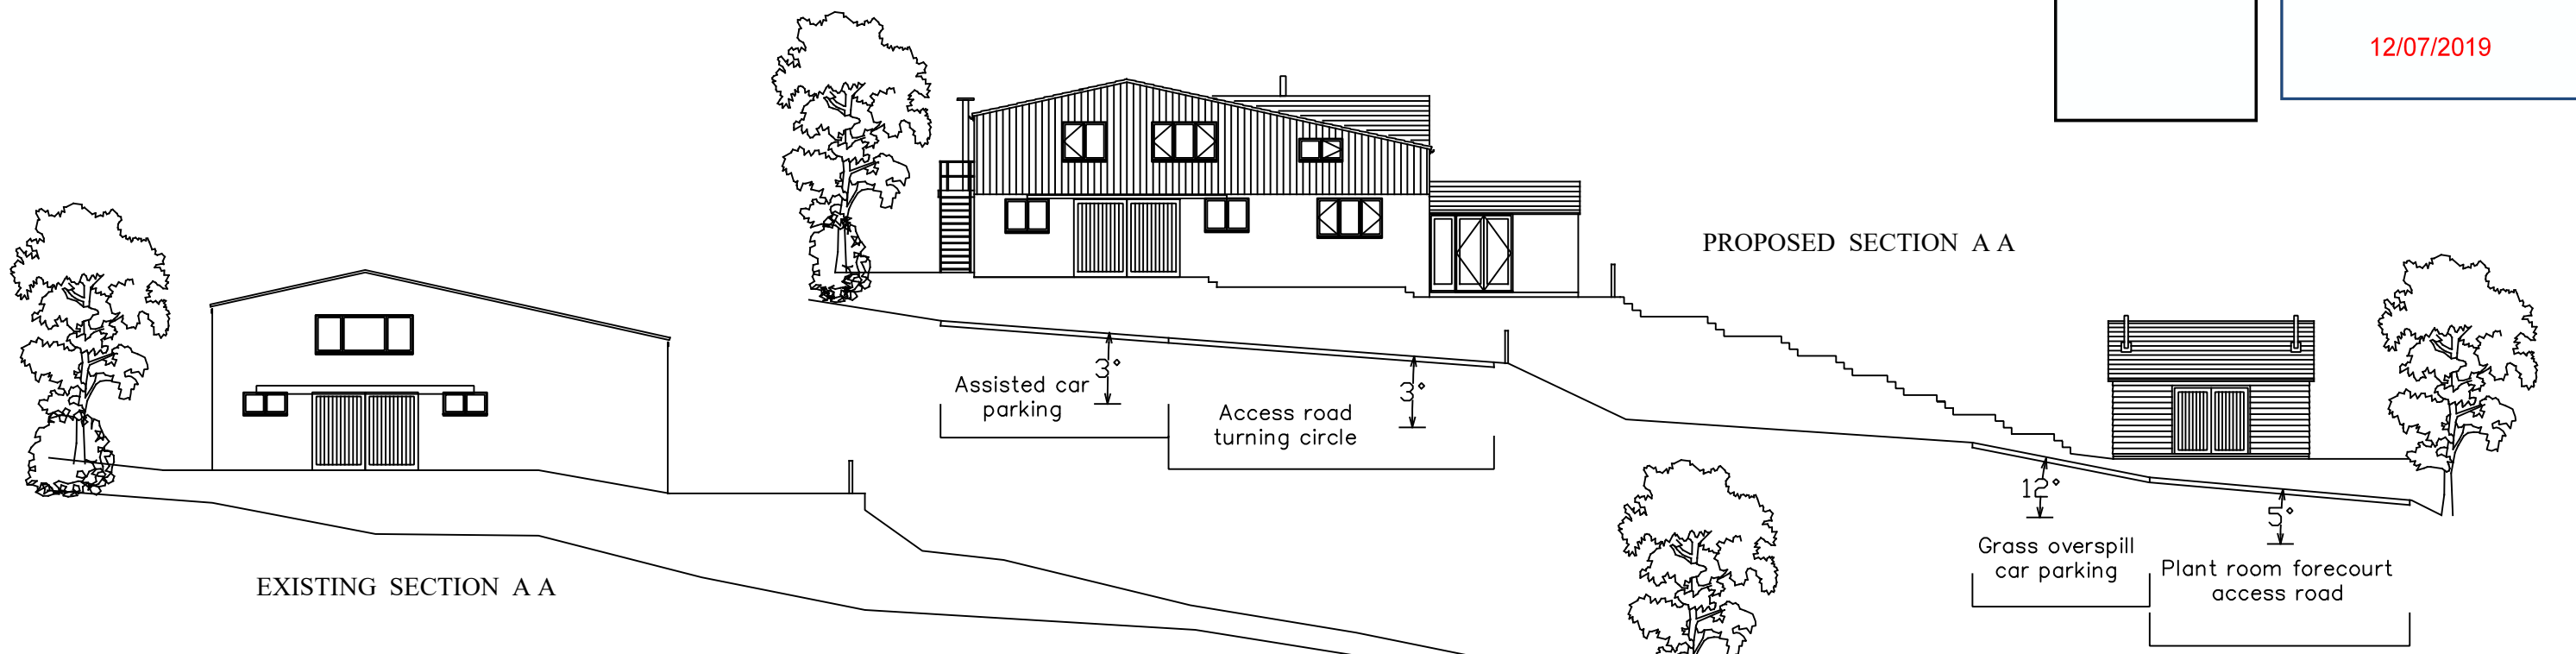

PLANNING APPLICATION DRAWING

Rev	Date	Note

Alan Vandome
 Architectural Consultant
 1 College Square
 Stokesley TS9 5DL







Project
**GRIBDALE STABLES, DIKES LANE
 GREAT AYTON TS9 6HJ**

Change of use from Equine Trecking Cente to Cycle Hire Shop, Cafe and Holiday Accomodation.

Title	
SITE SECTIONS	
Date July 2019	Scale A3 - 1/200
Drawn A V	Drawing No. S17.24(9-)-6

AMENDED

NYMNPA
12/07/2019

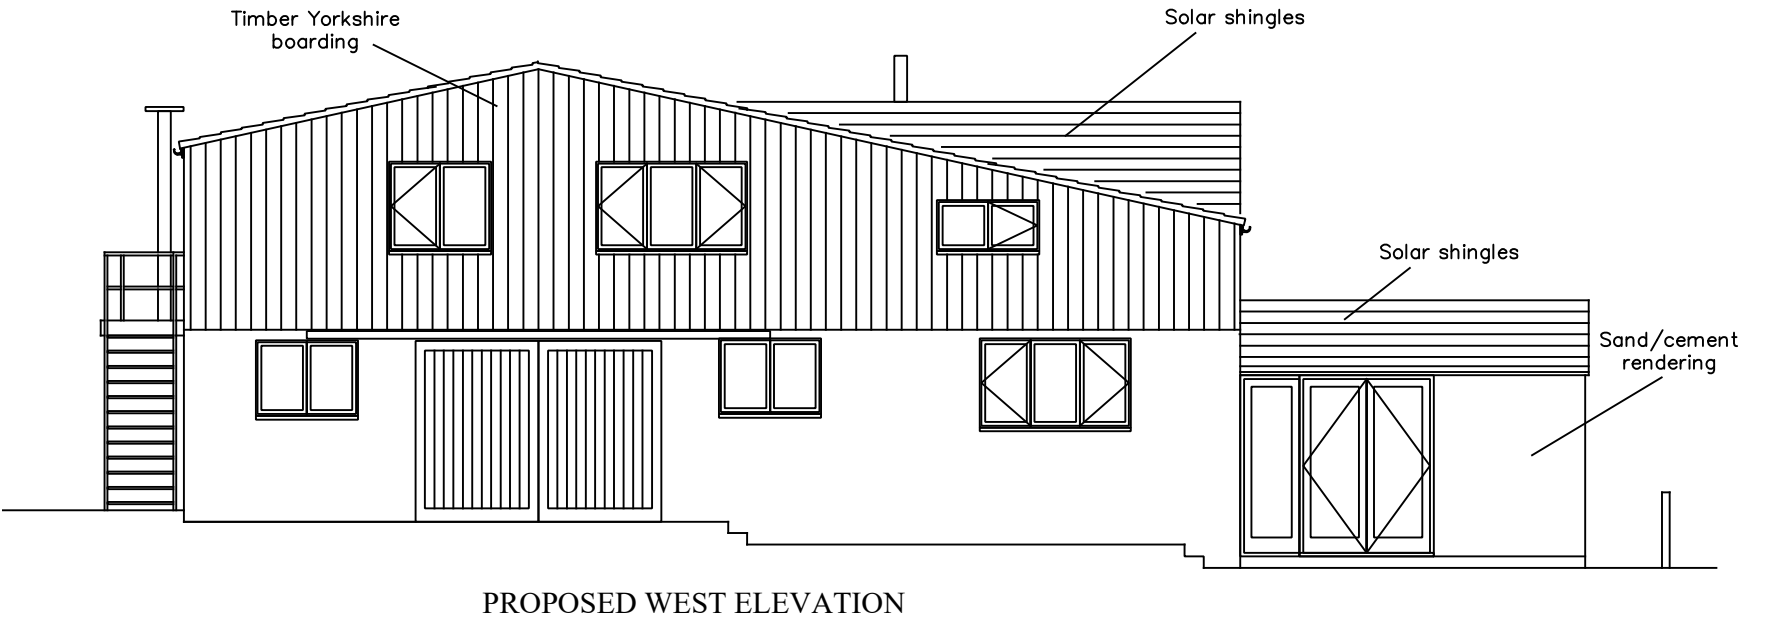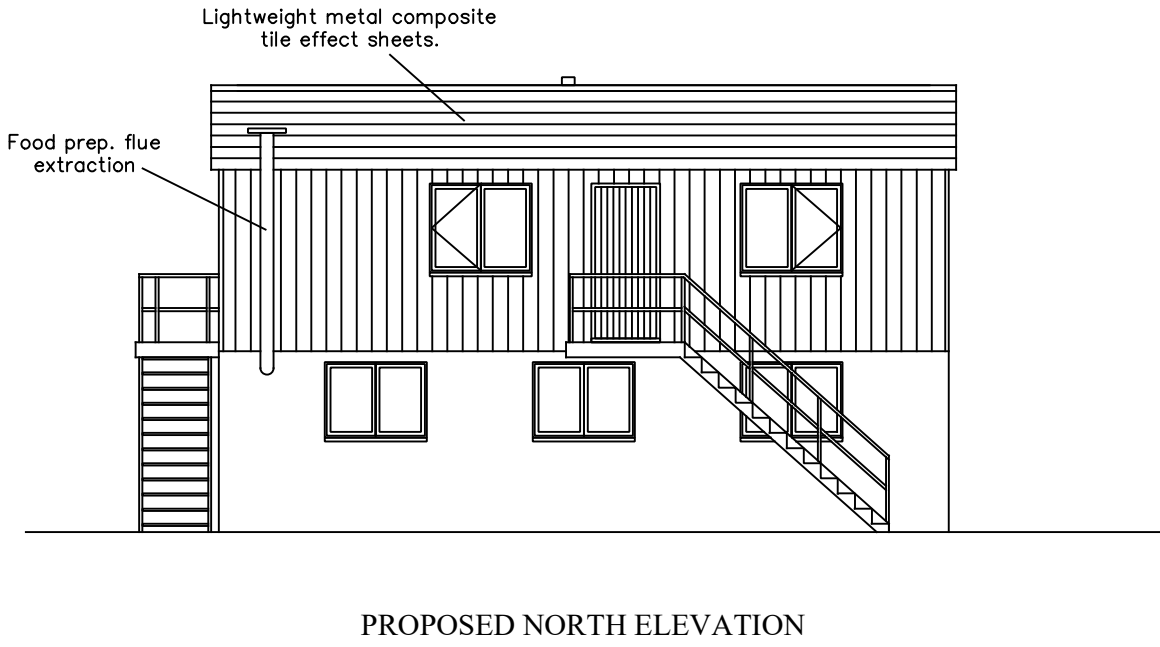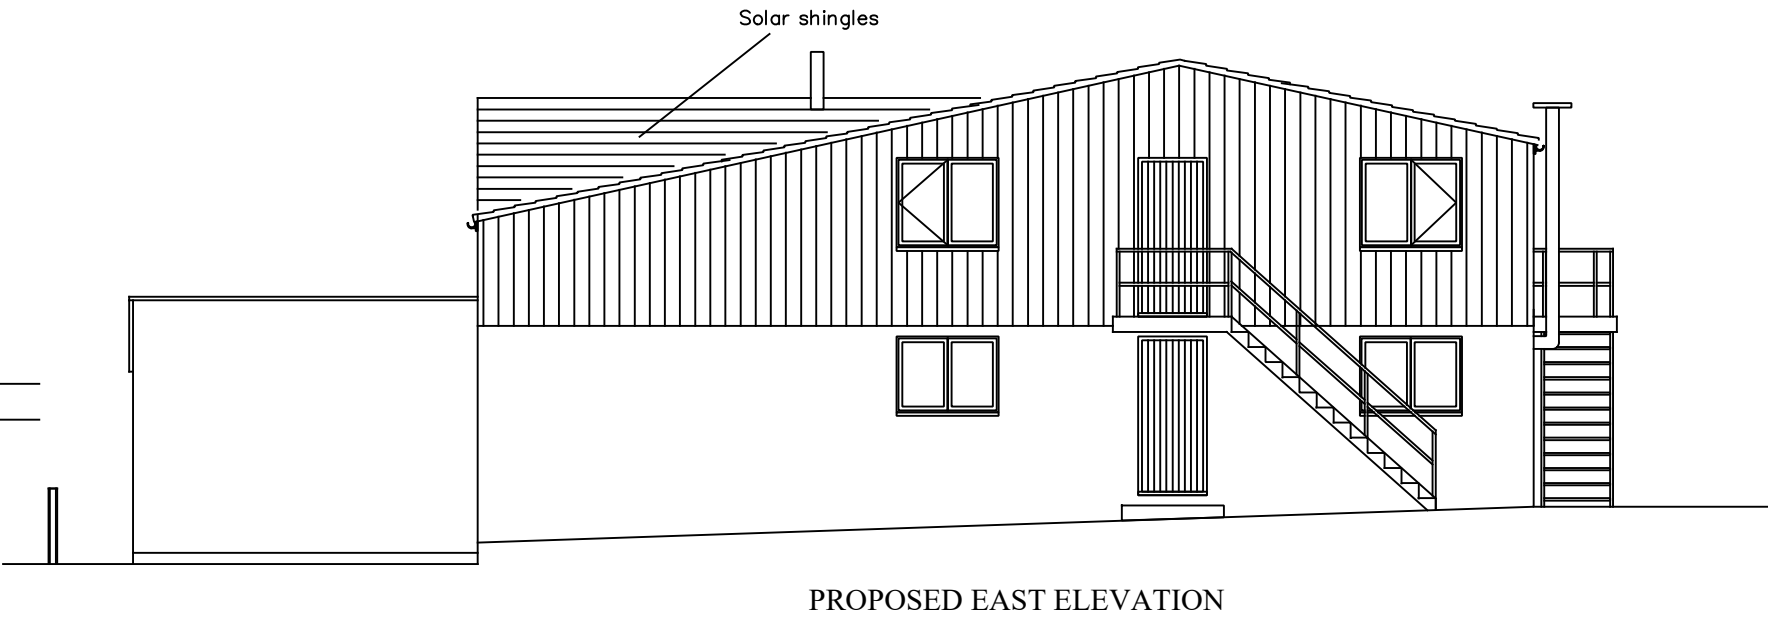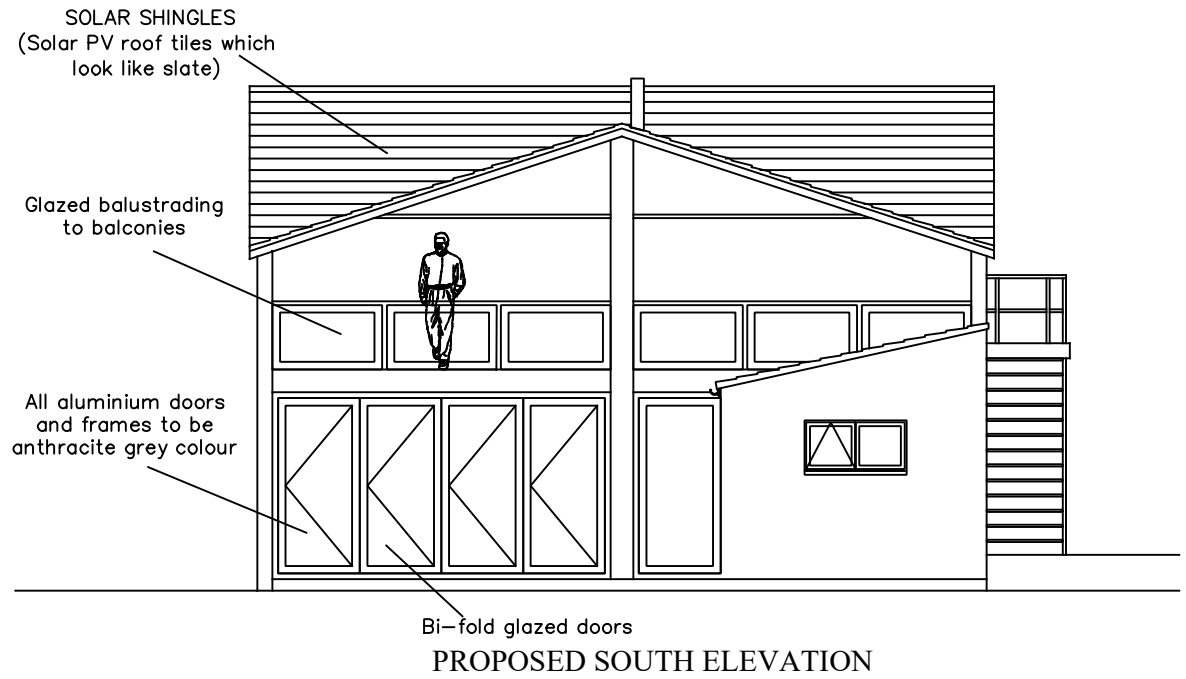

PLANNING APPLICATION DRAWING

A.	6mar19	Entrance foyer relocated. Roof tiles and cladding revised.
Rev	Date	Note

Alan Vandome
Architectural Consultant
1 College Square
Stokesley TS9 5DL



Project
GRIBDALE STABLES, DIKES LANE
GREAT AYTON TS9 6HJ

Change of use from Equine Trecking Cente to Cycle Hire Shop, Cafe and Holiday Accomodation.

Title PROPOSED ELEVATIONS	
Date September 2018	Scale A3 - 1/100
Drawn A V	Drawing No. S17.24(21)2A