


**Location Plan**

Scale 1:1250

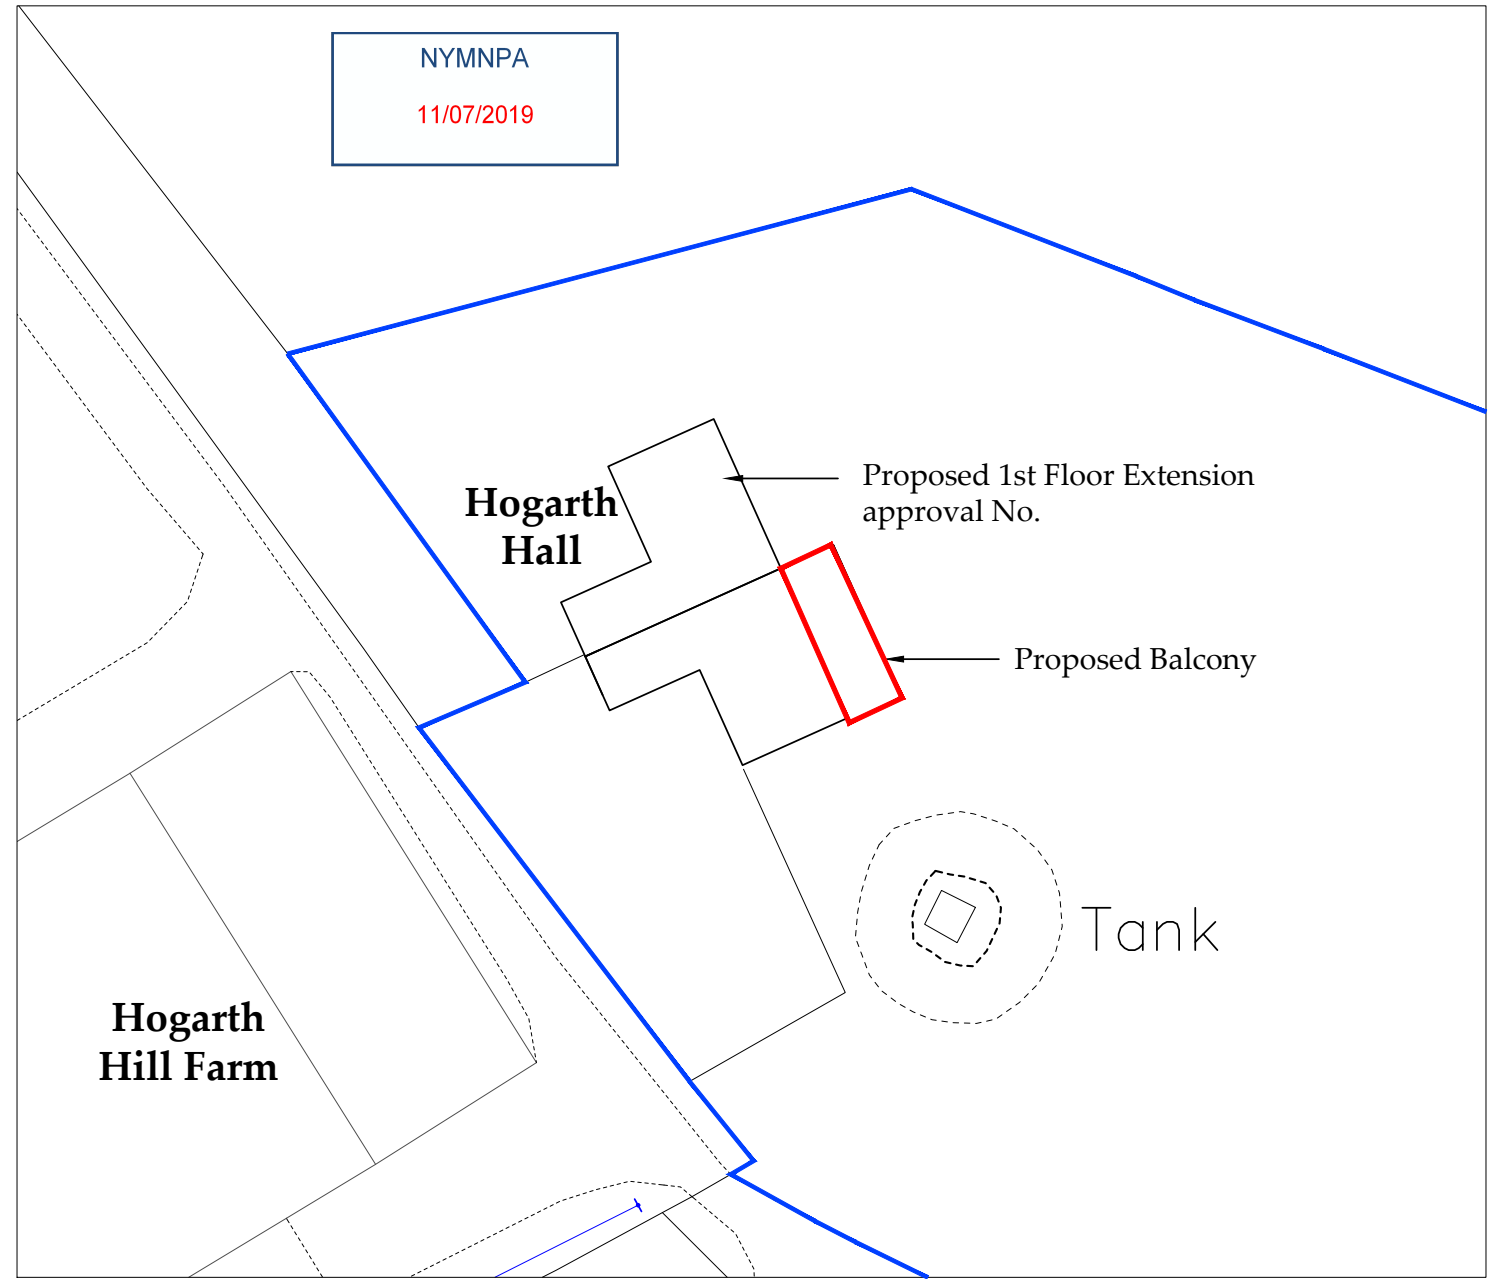

**Site Plan**

Scale 1:500

NYMNPA  
11/07/2019

Ordnance Survey Licence No. 100002562

**b h d partnership**

Airy Hill Manor, Whitby, North Yorkshire, UK, YO21 1QB.

DO NOT SCALE from this drawing. Only figured dimensions are to be taken from this drawing.  
 The Contractor must verify all dimensions on site before commencing any work or shop drawings.  
 The Contractor must report any discrepancies before commencing work. If this drawing exceeds the quantities taken in any way, the Technician is to be informed before work is initiated.  
 Work within The Construction (Design and Management) Regulations 2007 is not to start until a Health & Safety Plan has been produced. This drawing is Copyright and must not be reproduced without consent of BHD Partnership Ltd



REV	DATE	BY	AMENDMENT	CHKD	APVD
B	08.07.19	GC	Red and Blue lines added		
A	28/5/19	GC	Preliminary Issue		

CLIENT: <b>Mr. &amp; Mrs D.Pattinson</b>			
PROJECT: <b>Hogarth Hill Farm Boggle Hole, Fylingdales.</b>			
A3	DRN: G. Carr	DATE: 28/5/19	
SCALE: As Shown	ISSUE: Preliminary		

DRAWING TITLE: <b>Location and Site</b>
DRAWING NR: <b>D1133</b>

NYMNP

11/07/2019

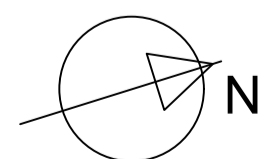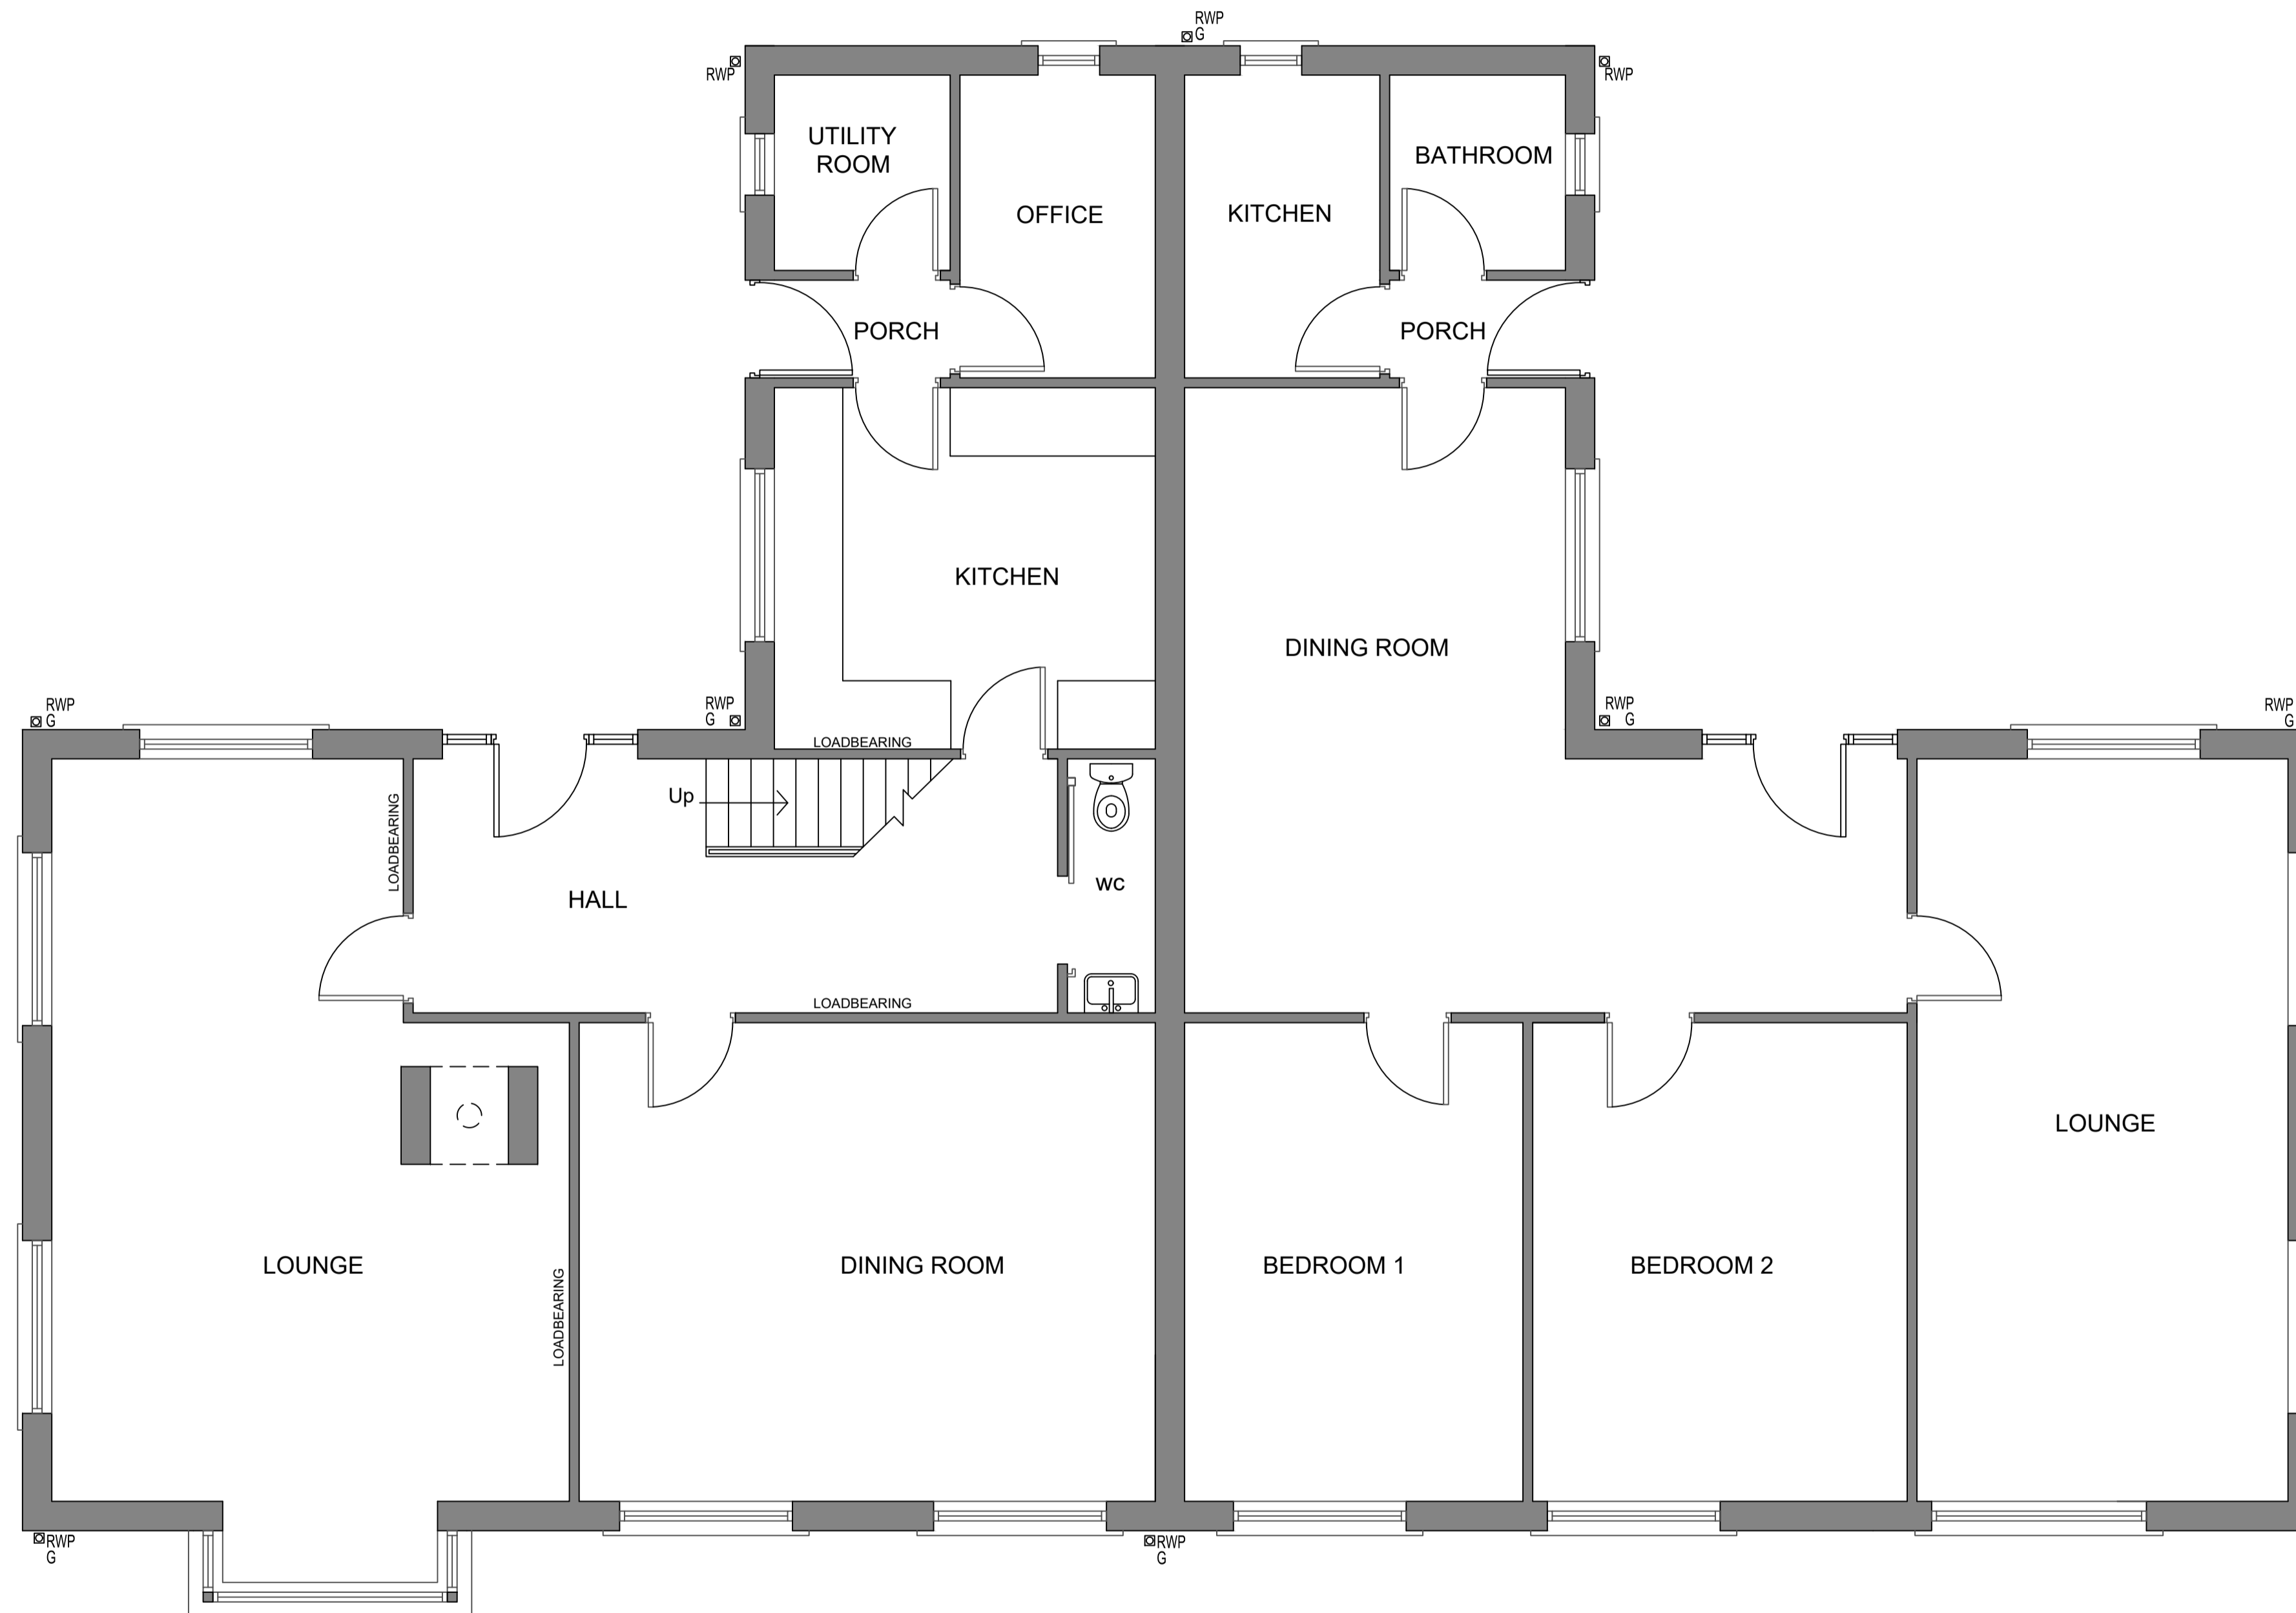

REV	DATE	BY	AMENDMENT
-----	------	----	-----------

  
bhd  
partnership  
Architecture + Engineering  
Airy Hill Manor, Waterstead Lane,  
Whitby, N. Yorks. YO21 1QB.

CLIENT:  
Mr and Mrs D. Pattinson

PROJECT:  
Hogarth Hill Farm, Boggle Hole  
Fylingdales, Whitby

DRAWING:  
Existing Ground  
Floor Plan


DRAWING STATUS: Preliminary

DRAWN: Marie Kay  
CHECKED:

SCALE @ SIZE: 1:50 @ A1  
DATE: 2018.04.22.00

DRAWING No: 11336\_03  
REV:

NYMNPA  
11/07/2019

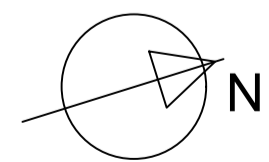

REV	DATE	BY	AMENDMENT

**bhd**  
partnership  
Architecture + Engineering

Alry Hill Manor, Waterstead Lane,  
Whitby, N. Yorks. YO21 1QB.

CLIENT: Mr and Mrs D. Pattinson

PROJECT: Hogarth Hill Farm, Boggle Hole  
Fylingdales, Whitby

Drawing: Existing First  
Floor Plan



DRAWING STATUS: Preliminary

DRAWN: Marie Kay CHECKED:

SCALE @ SIZE: 1:50 @ A1 DATE: 2018.04.22.00

DRAWING No: 11336\_04 REV:

NYMNP  
11/07/2019

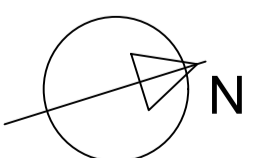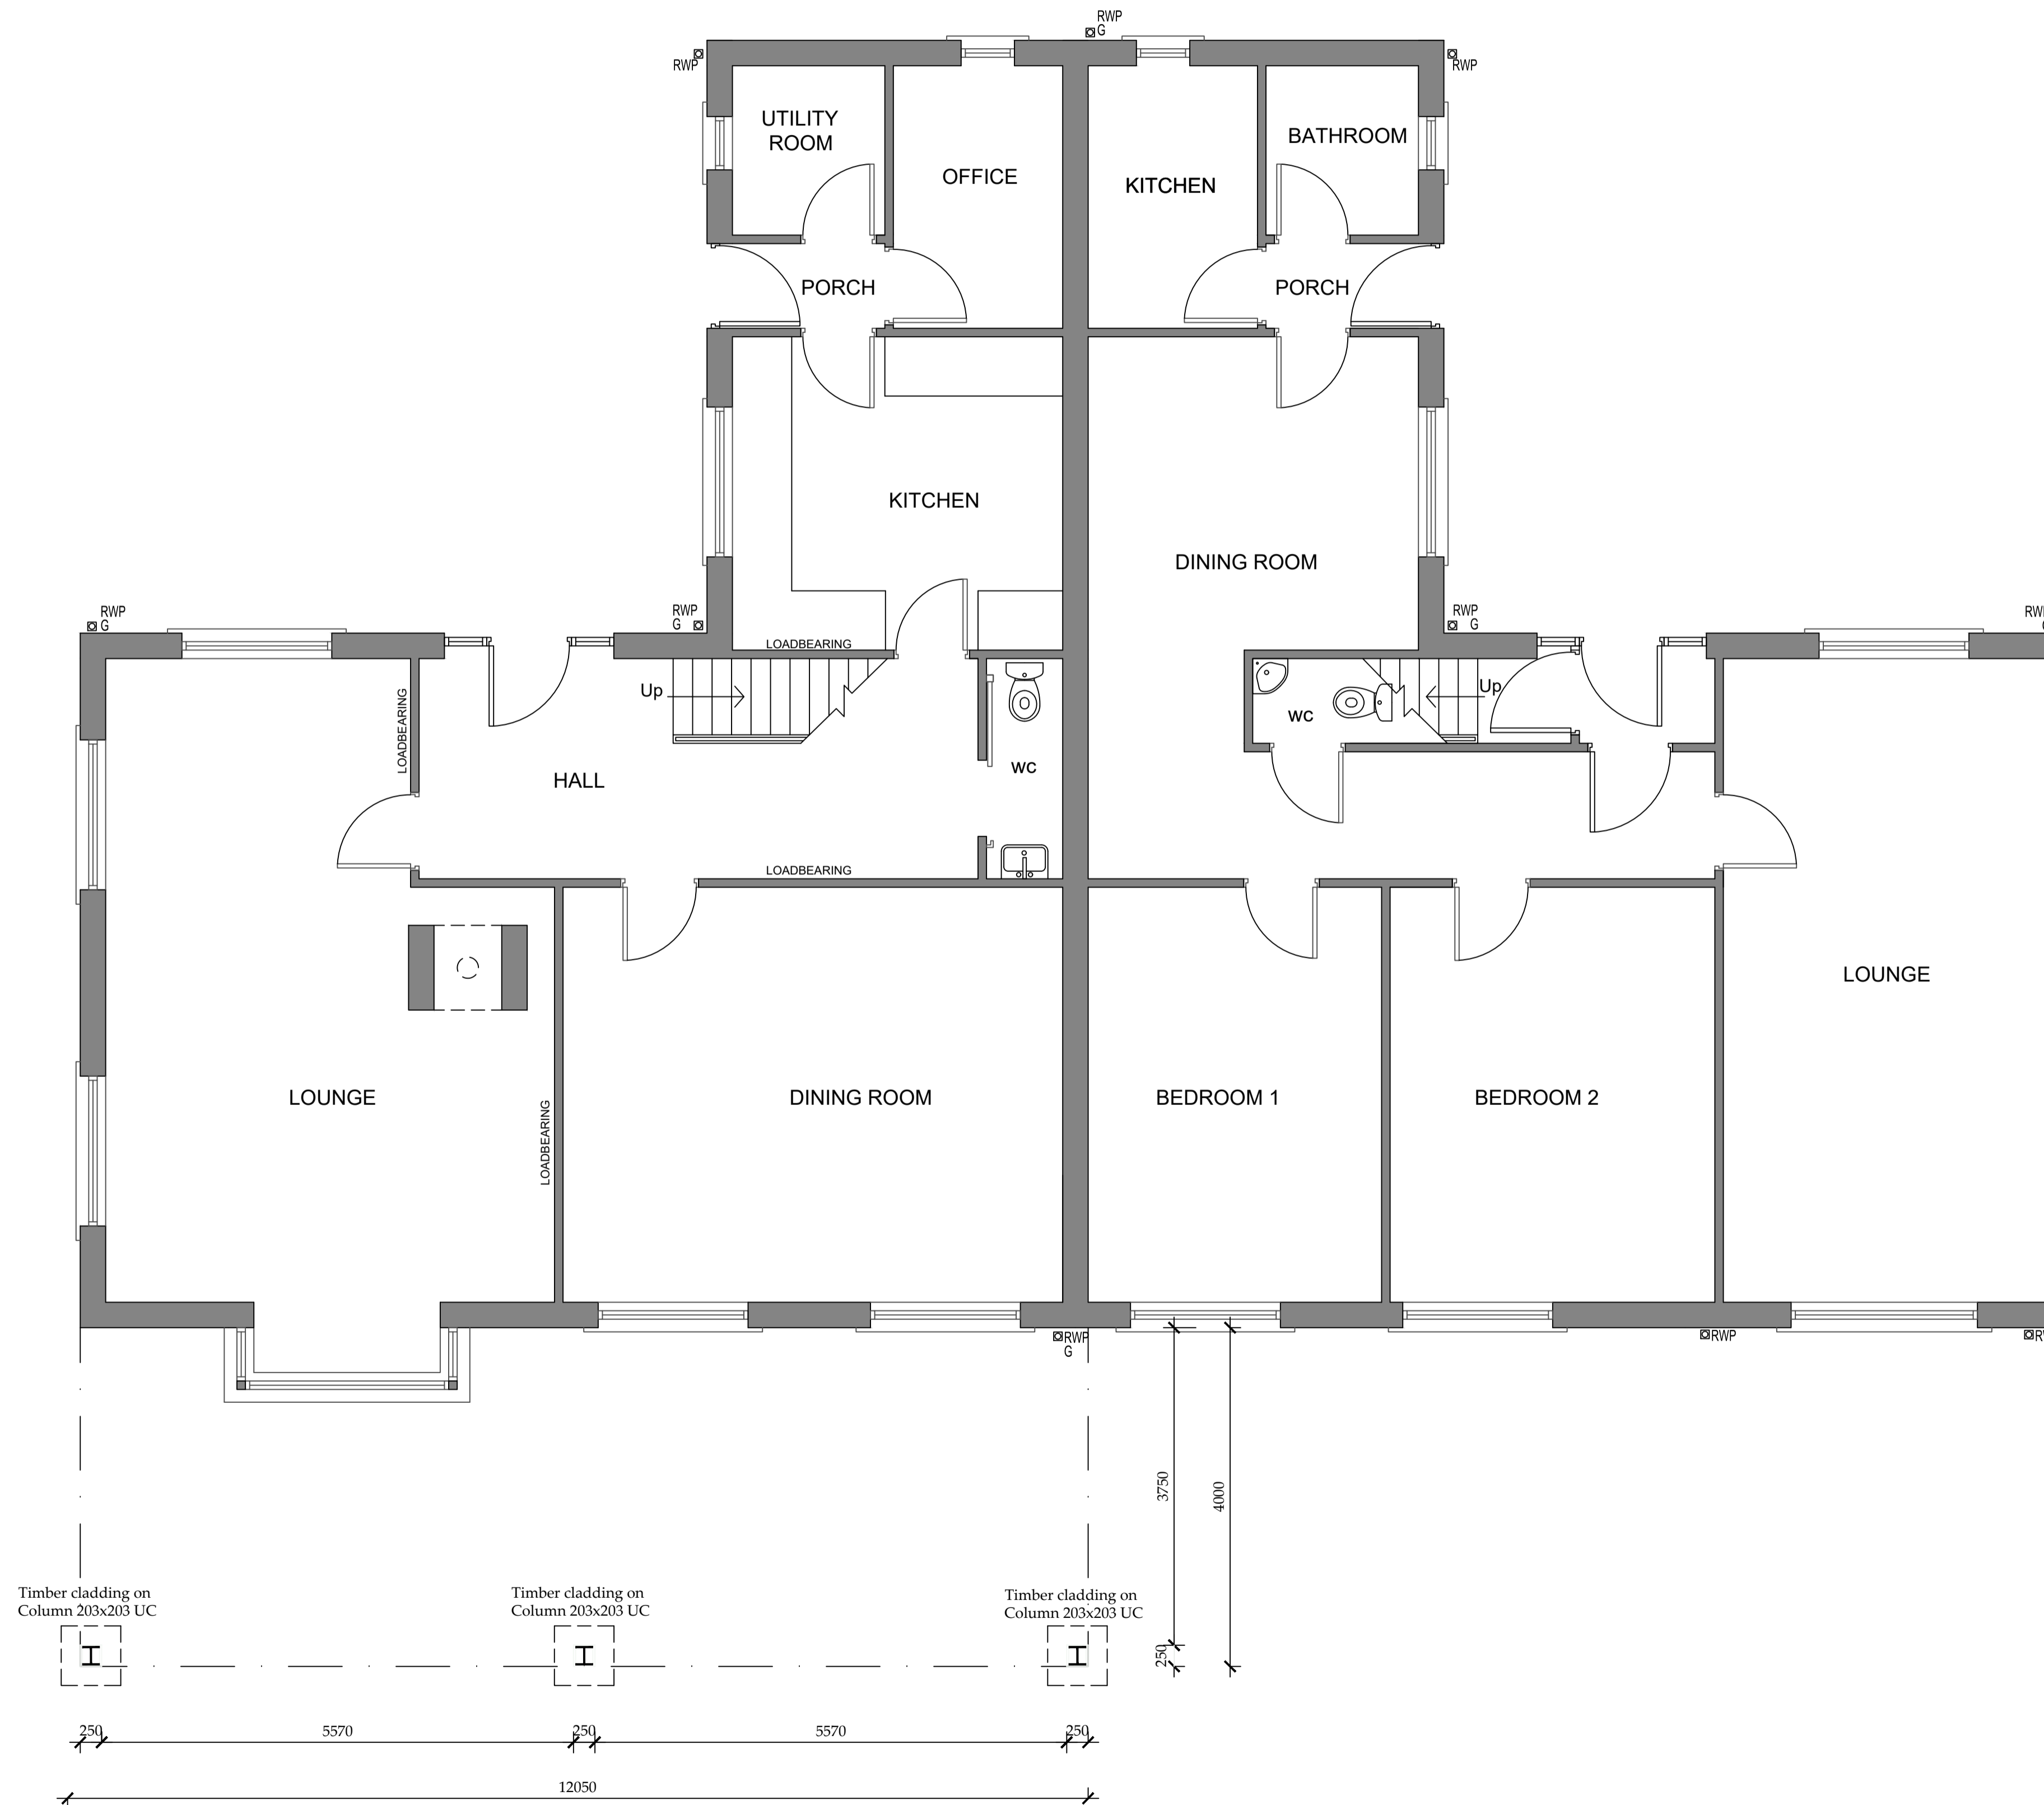

REV	DATE	BY	AMENDMENT
C	09.07.19	GC	Piers to balcony revised
B	08.06.19	GC	Balcony added to rear elevation
A	14.06.18	MK	Window GF Lounge North centered

**bhd partnership**  
Architecture + Engineering

Alry Hill Manor, Waterstead Lane,  
Whitby, N. Yorks. YO21 1QB.

CLIENT: Mr and Mrs D. Pattinson

PROJECT: Hogarth Hill Farm, Boggle Hole Fylingdales, Whitby

Drawing: As approved and under construction  
Ground Floor Plan

DRAWING STATUS: Preliminary



DRAWN: Marie Kay      CHECKED:

SCALE @ SIZE: 1:50 @ A1      DATE: 2018.06.14.00

DRAWING No: 11336\_07      REV: C

NYMNPA

11/07/2019

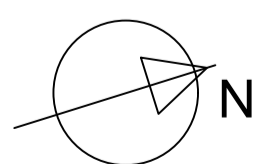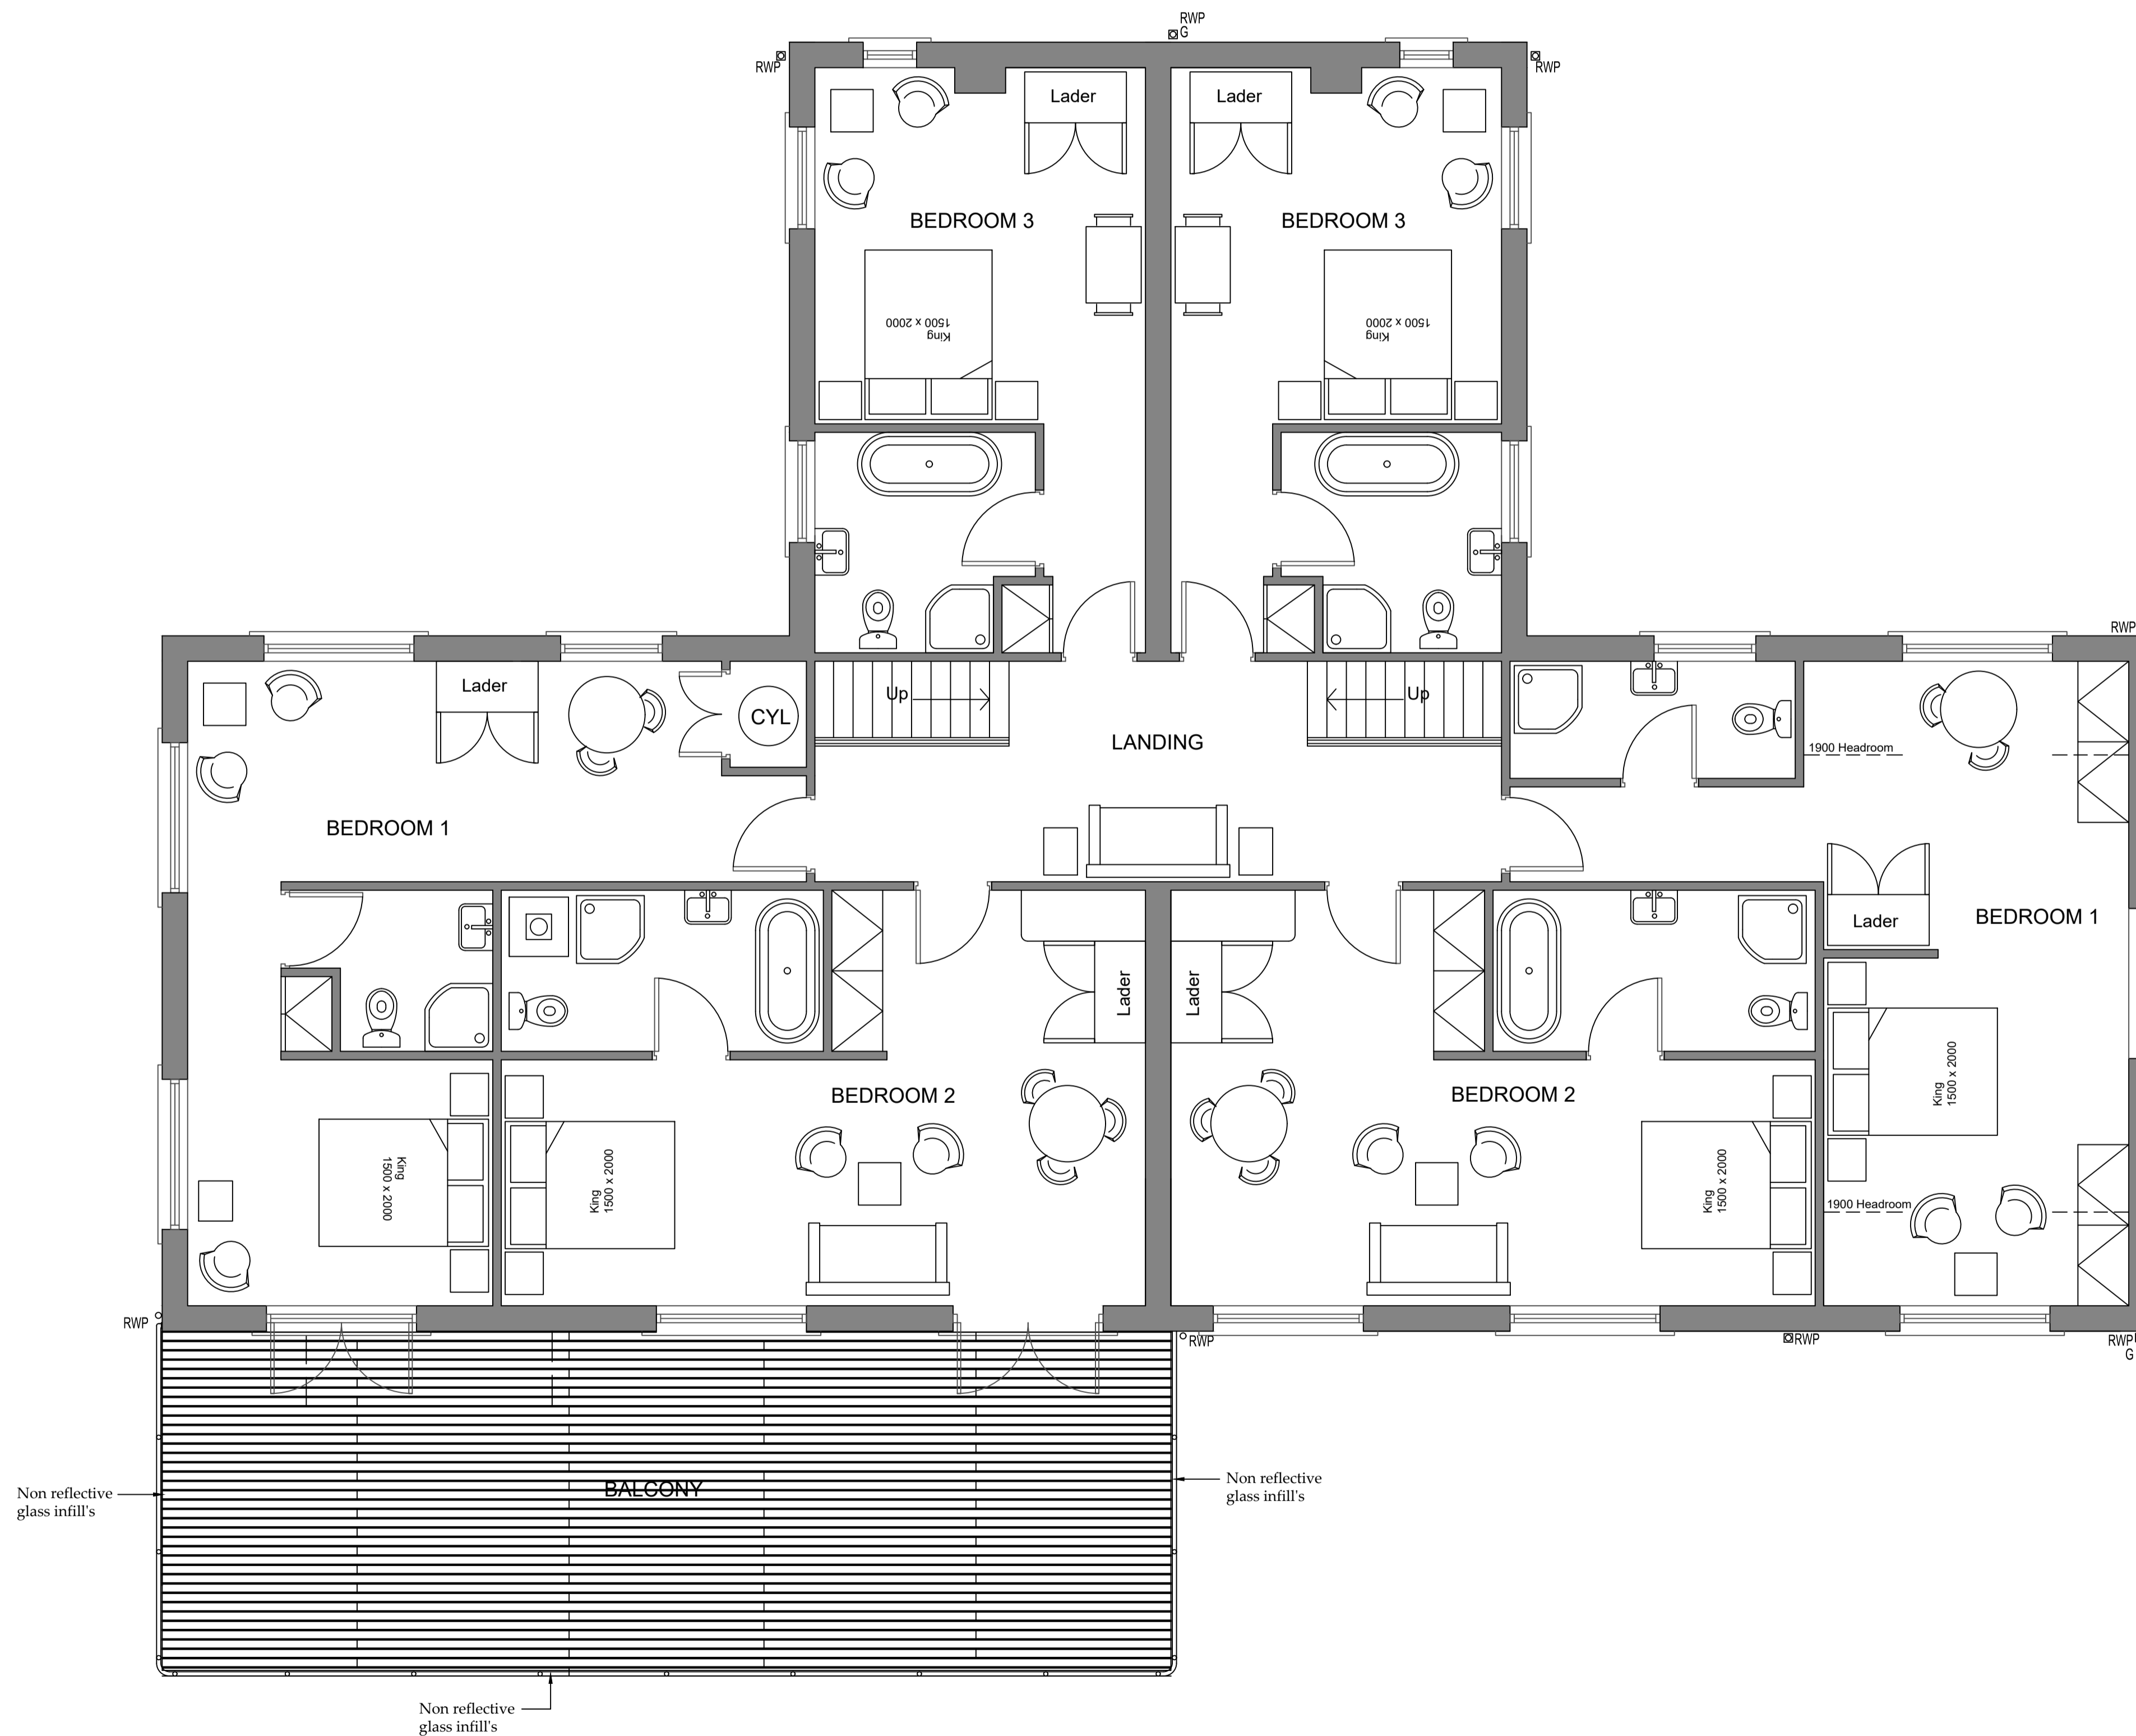

REV	DATE	BY	AMENDMENT
C	09.07.19	GC	Piers to balcony revised and non reflective glazing to balcony
B	08.06.19	GC	Balcony added to rear elevation
A	14.06.18	MK	Bed 1 North layout changed

**bhd**  
partnership  
Architecture + Engineering

Alry Hill Manor, Waterstead Lane,  
Whitby, N. Yorks. YO21 1QB.

CLIENT: Mr and Mrs D. Pattinson

PROJECT: Hogarth Hill Farm, Boggle Hole Fylingdales, Whitby

Drawing: As approved and under construction  
First floor plan


DRAWING STATUS: Preliminary

DRAWN: Marie Kay      CHECKED:

SCALE @ SIZE: 1:50 @ A1      DATE: 2018.06.14.00

DRAWING No: 11336\_08      REV: C

NYMNP  
11/07/2019

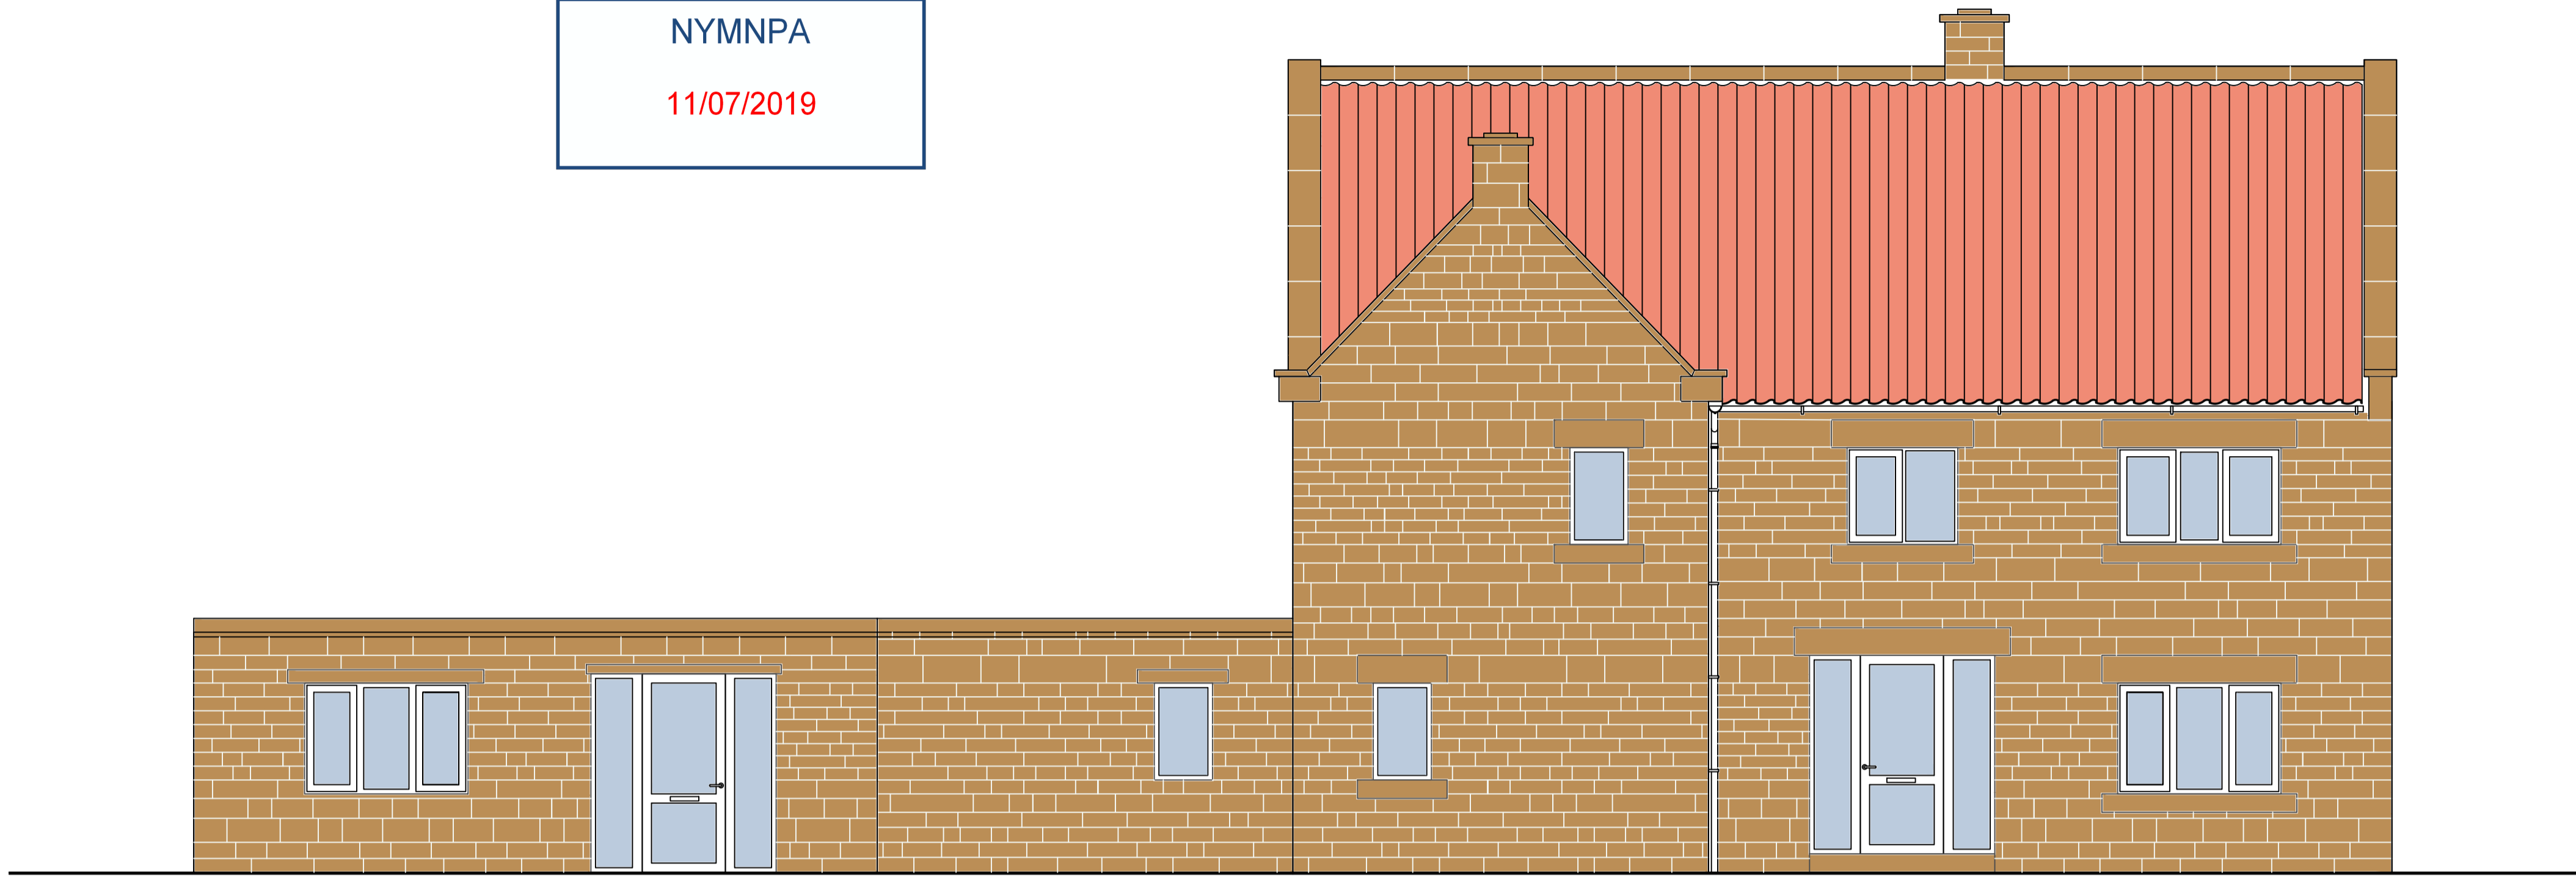

Existing: Front ( West ) Elevation 1:50 @ A1



Existing: Side ( South ) Elevation 1:50 @ A1

REV	DATE	BY	AMENDMENT

**bhd**  
partnership  
Architecture + Engineering

Alry Hill Manor, Waterstead Lane,  
Whitby, N. Yorks. YO21 1QB.

CLIENT: Mr and Mrs D. Pattinson

PROJECT: Hogarth Hill Farm, Boggle Hole Fylingdales, Whitby

Drawing: Existing Front ( West ) and Side ( South ) Elevation

DRAWING STATUS: Preliminary

DRAWN: Marie Kay      CHECKED:

SCALE @ SIZE: 1:50 @ A1      DATE: 2018.04.22.00

DRAWING No: 11336\_05      REV:



Proposed: Front ( West ) Elevation 1:50 @ A1




Proposed: Side ( South ) Elevation 1:50 @ A1

NYMNPA  
11/07/2019

<p>Architecture + Engineering</p> <p>Alry Hill Manor, Waterstead Lane, Whitby, N. Yorks. YO21 1QB.</p>			
CLIENT:	Mr and Mrs D. Pattinson		
PROJECT:	Hogarth Hill Farm, Boggle Hole Fylingdales, Whitby		
DRAWING:	As approved and under construction West & South Elevations		
DRAWING STATUS:	Preliminary		
DRAWN:	Marie Kay	CHECKED:	
SCALE @ SIZE:	1:50 @ A1	DATE:	2018.06.14.00
DRAWING No:	11336_09	REV:	C

REV	DATE	BY	AMENDMENT
C	08.07.19	GC	Piers to balcony revised and Non reflective glass to balcony
B	08.06.19	GC	Balcony added to Rear Elevation
A	14.06.18	MK	Dormer window, roof adjusted

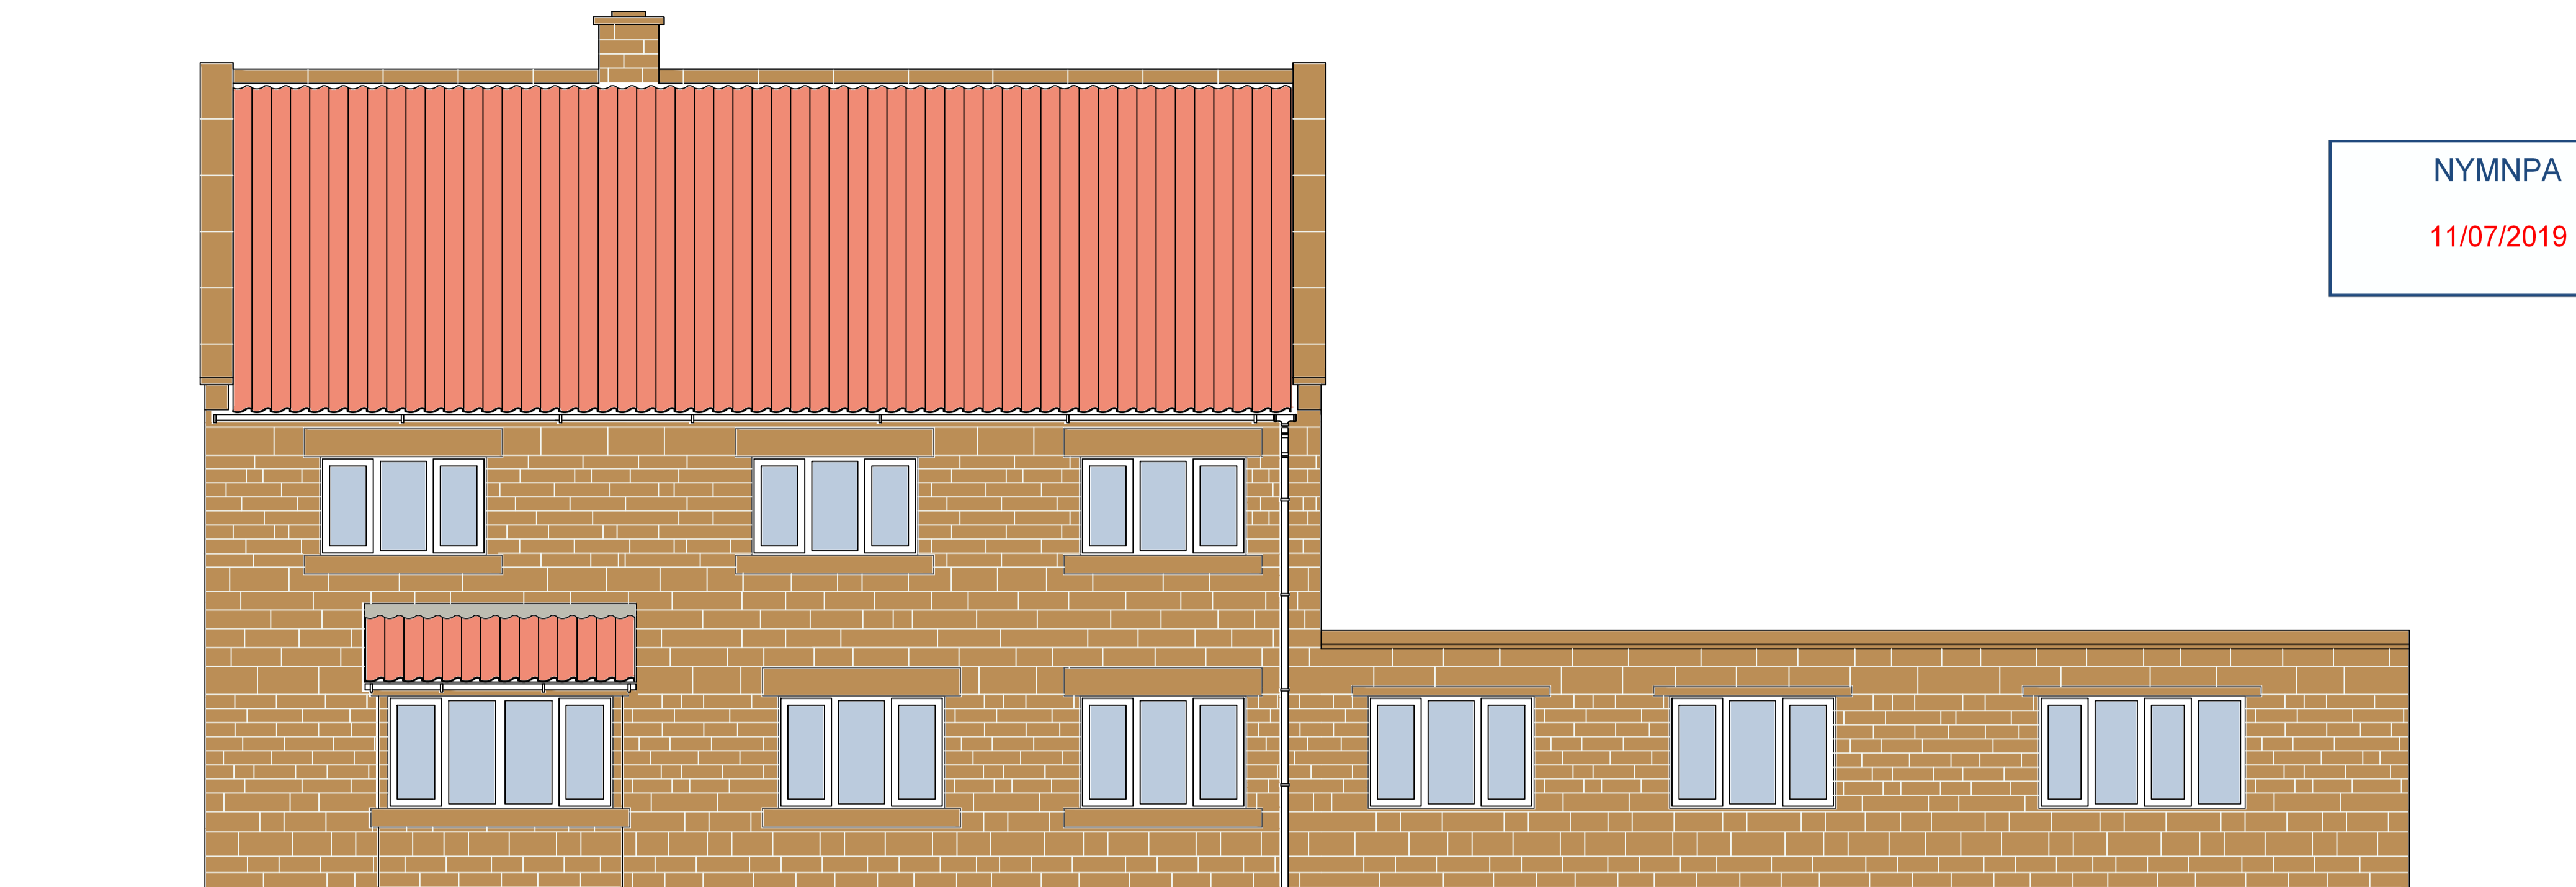

NYMNPA  
11/07/2019

Existing: Rear ( East ) Elevation 1:50 @ A1



Existing: Side ( North ) Elevation 1:50 @ A1

REV	DATE	BY	AMENDMENT

  
**Architecture + Engineering**  
 Airy Hill Manor, Waterstead Lane,  
 Whitby, N. Yorks. YO21 1QB.

CLIENT: Mr and Mrs D. Pattinson

PROJECT: Hogarth Hill Farm, Boggle Hole Fylingdales, Whitby

DRAWING: Existing Rear ( East ) and Side ( North ) Elevation

DRAWING STATUS: Preliminary

DRAWN: Marie Kay      CHECKED:


SCALE @ SIZE: 1:50 @ A1      DATE: 2018.04.22.00

DRAWING No: 11336\_06      REV:





Proposed: Rear ( East ) Elevation 1:50 @ A1

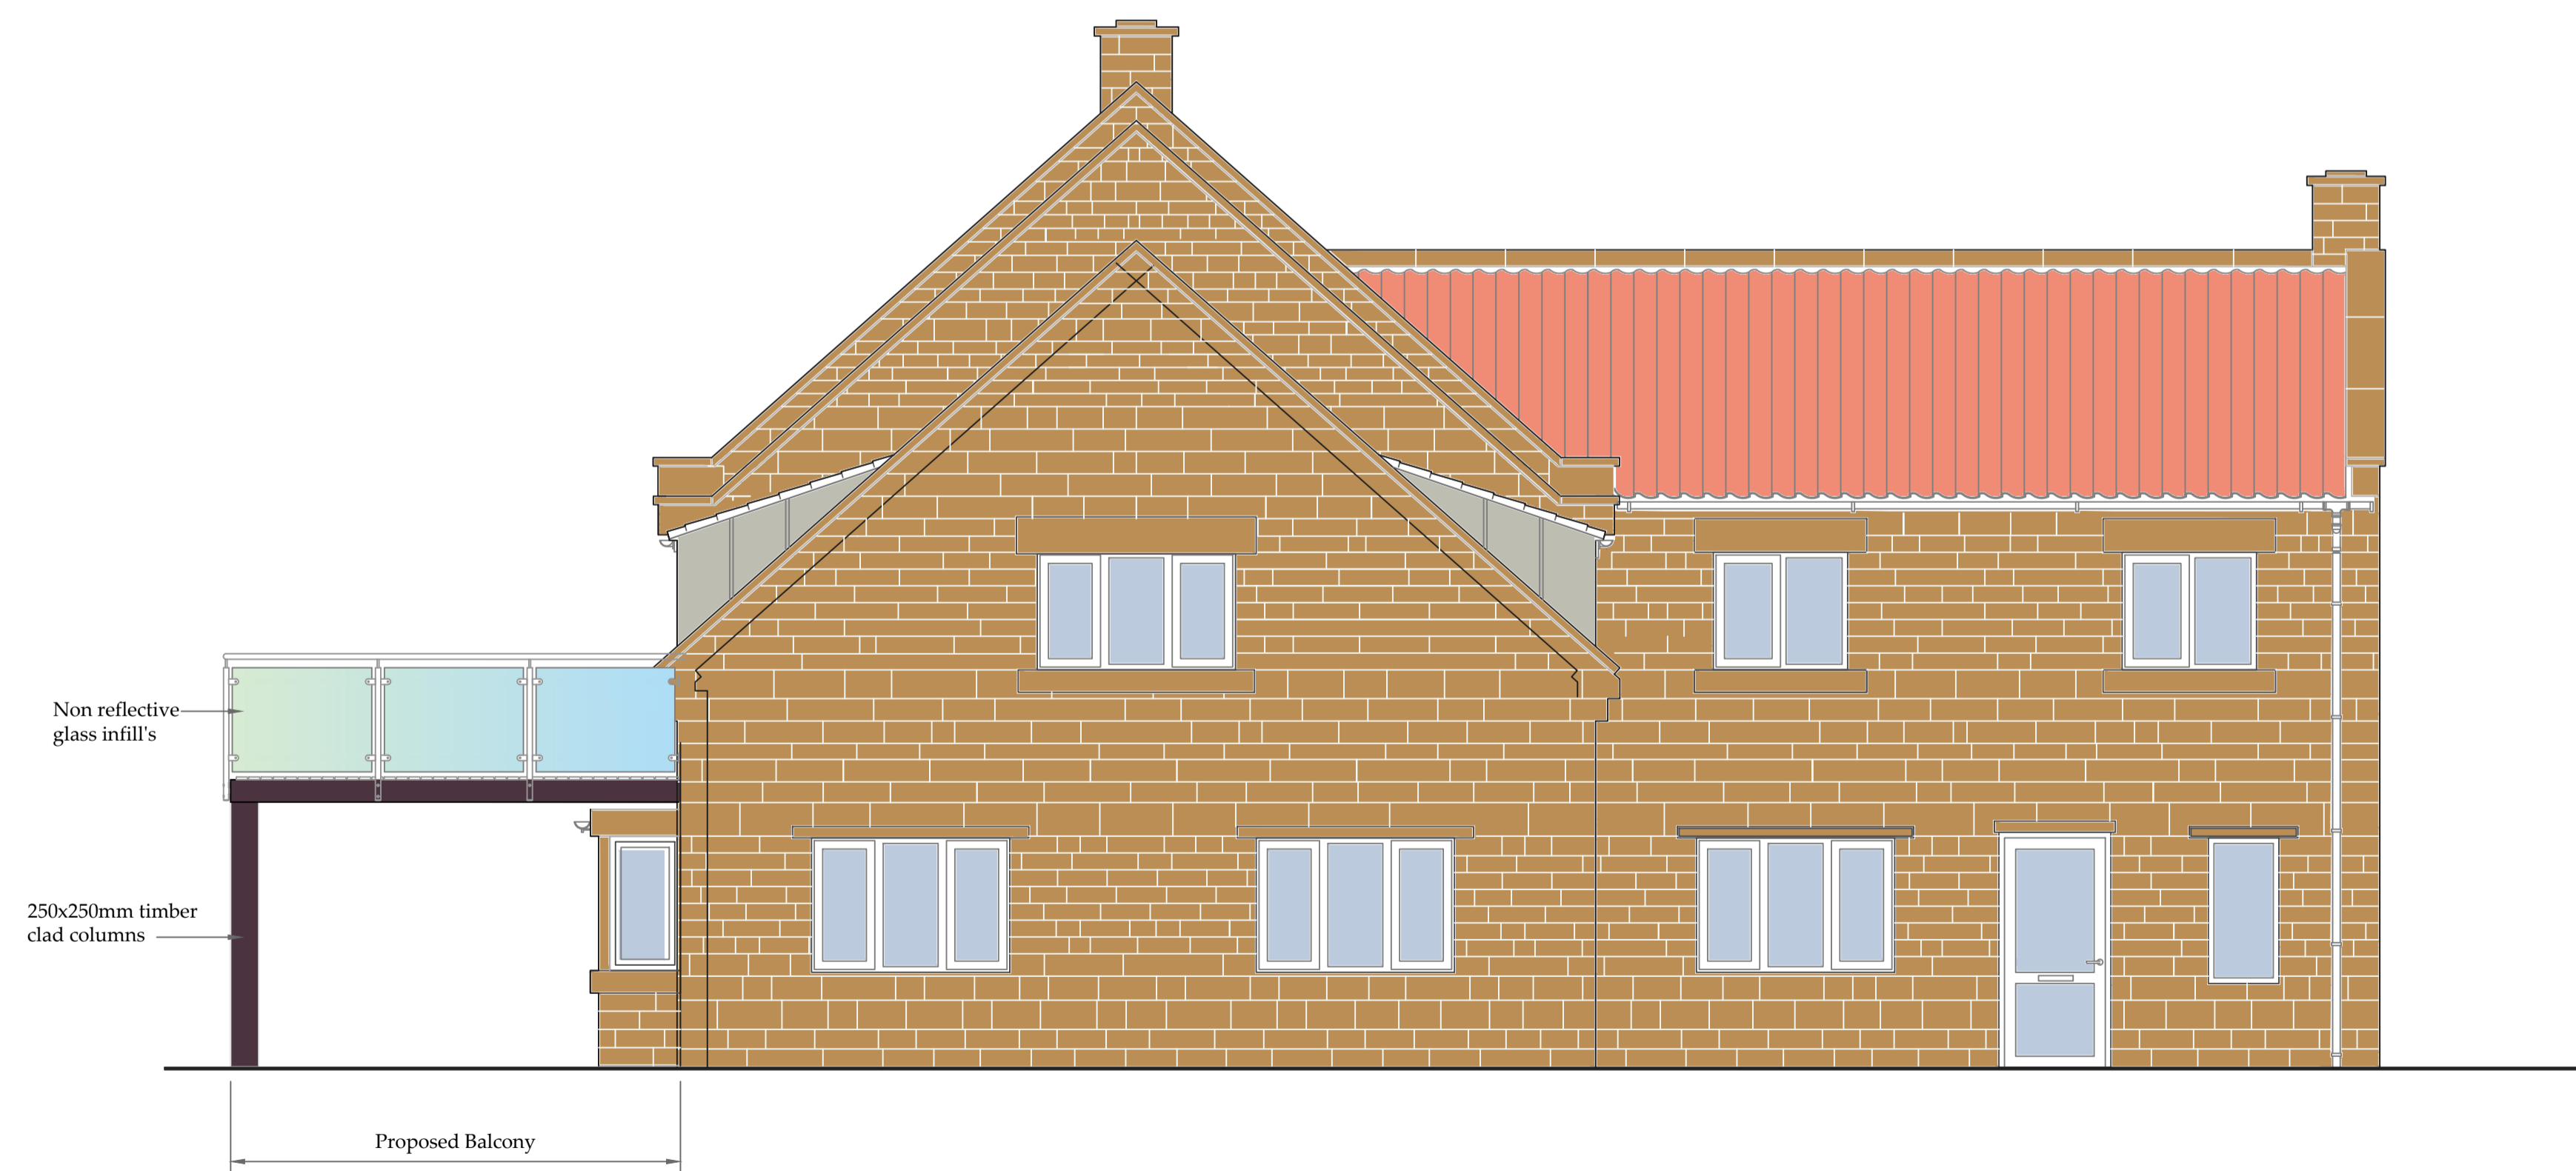

Proposed: Side ( North ) Elevation 1:50 @ A1

NYMNPA  
11/07/2019

REV	DATE	BY	AMENDMENT
C	08.07.19	GC	Balcony piers revised to timber clad
B	08.06.19	GC	Balcony added to Rear Elevation
A	14.06.18	MK	Dormer window, roof adjusted

  
**Architecture + Engineering**  
 Airy Hill Manor, Waterstead Lane,  
 Whitby, N. Yorks. YO21 1QB.

CLIENT: Mr and Mrs D. Pattinson

PROJECT: Hogarth Hill Farm, Boggle Hole Fylingdales, Whitby

Drawing: As approved and under construction East & North Elevations

DRAWING STATUS: Preliminary

DRAWN: Marie Kay CHECKED:

SCALE @ SIZE: 1:50 @ A1 DATE: 2018.06.14.00

DRAWING No: 11336\_10 REV: C