

NYMNP
 11/07/2019

○ **Site Plan**
Scale 1:2500

○ **Block Plan**
Scale 1:500

Ordnance Survey Licence No. 100002562

b h d partnership

Airy Hill Manor, Whitby, North Yorkshire, UK, YO21 1QB.

⊙ DO NOT SCALE from this drawing. Only figured dimensions are to be taken from this drawing.
 ⊙ The Contractor must verify all dimensions on site before commencing any work or shop drawings.


The Contractor must report any discrepancies before commencing work. If this drawing exceeds the quantities taken in any way, the Technician is to be informed before work is initiated.

Work within The Construction (Design and Management) Regulations 2015 is not to start until a Health & Safety Plan has been produced. This drawing is Copyright and must not be reproduced without consent of BHD Partnership Ltd


REV	DATE	BY	AMENDMENT	CHKD	APVD
B	28/07/16	CE	Levels added		
A	04/04/16	CE	Issued for approval	NID	

CLIENT: Jamie Rose		
PROJECT: Land East of Fairfield Way Whitby		
A3	DRN: Claire Eynon	DATE: 04/04/16
SCALE:	As shown	ISSUE: Preliminary

DRAWING TITLE: Site Plan and Block Plan	
DRAWING NR: D10938-01	REV: B

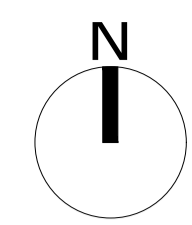

Do not scale from this drawing, only figured dimensions are to be taken from this drawing.
 The contractor must verify all dimensions on site before commencing any work or shop drawings.
 The contractor must report any discrepancies before commencing work. If this drawing exceeds the quantities taken in any way, the technician is to be informed before work is initiated.
 Work within the construction (design and management) regulations 2015 is not to start until a health & safety plan has been produced. This drawing is copyright and must not be reproduced without consent of BHD Partnership Ltd.

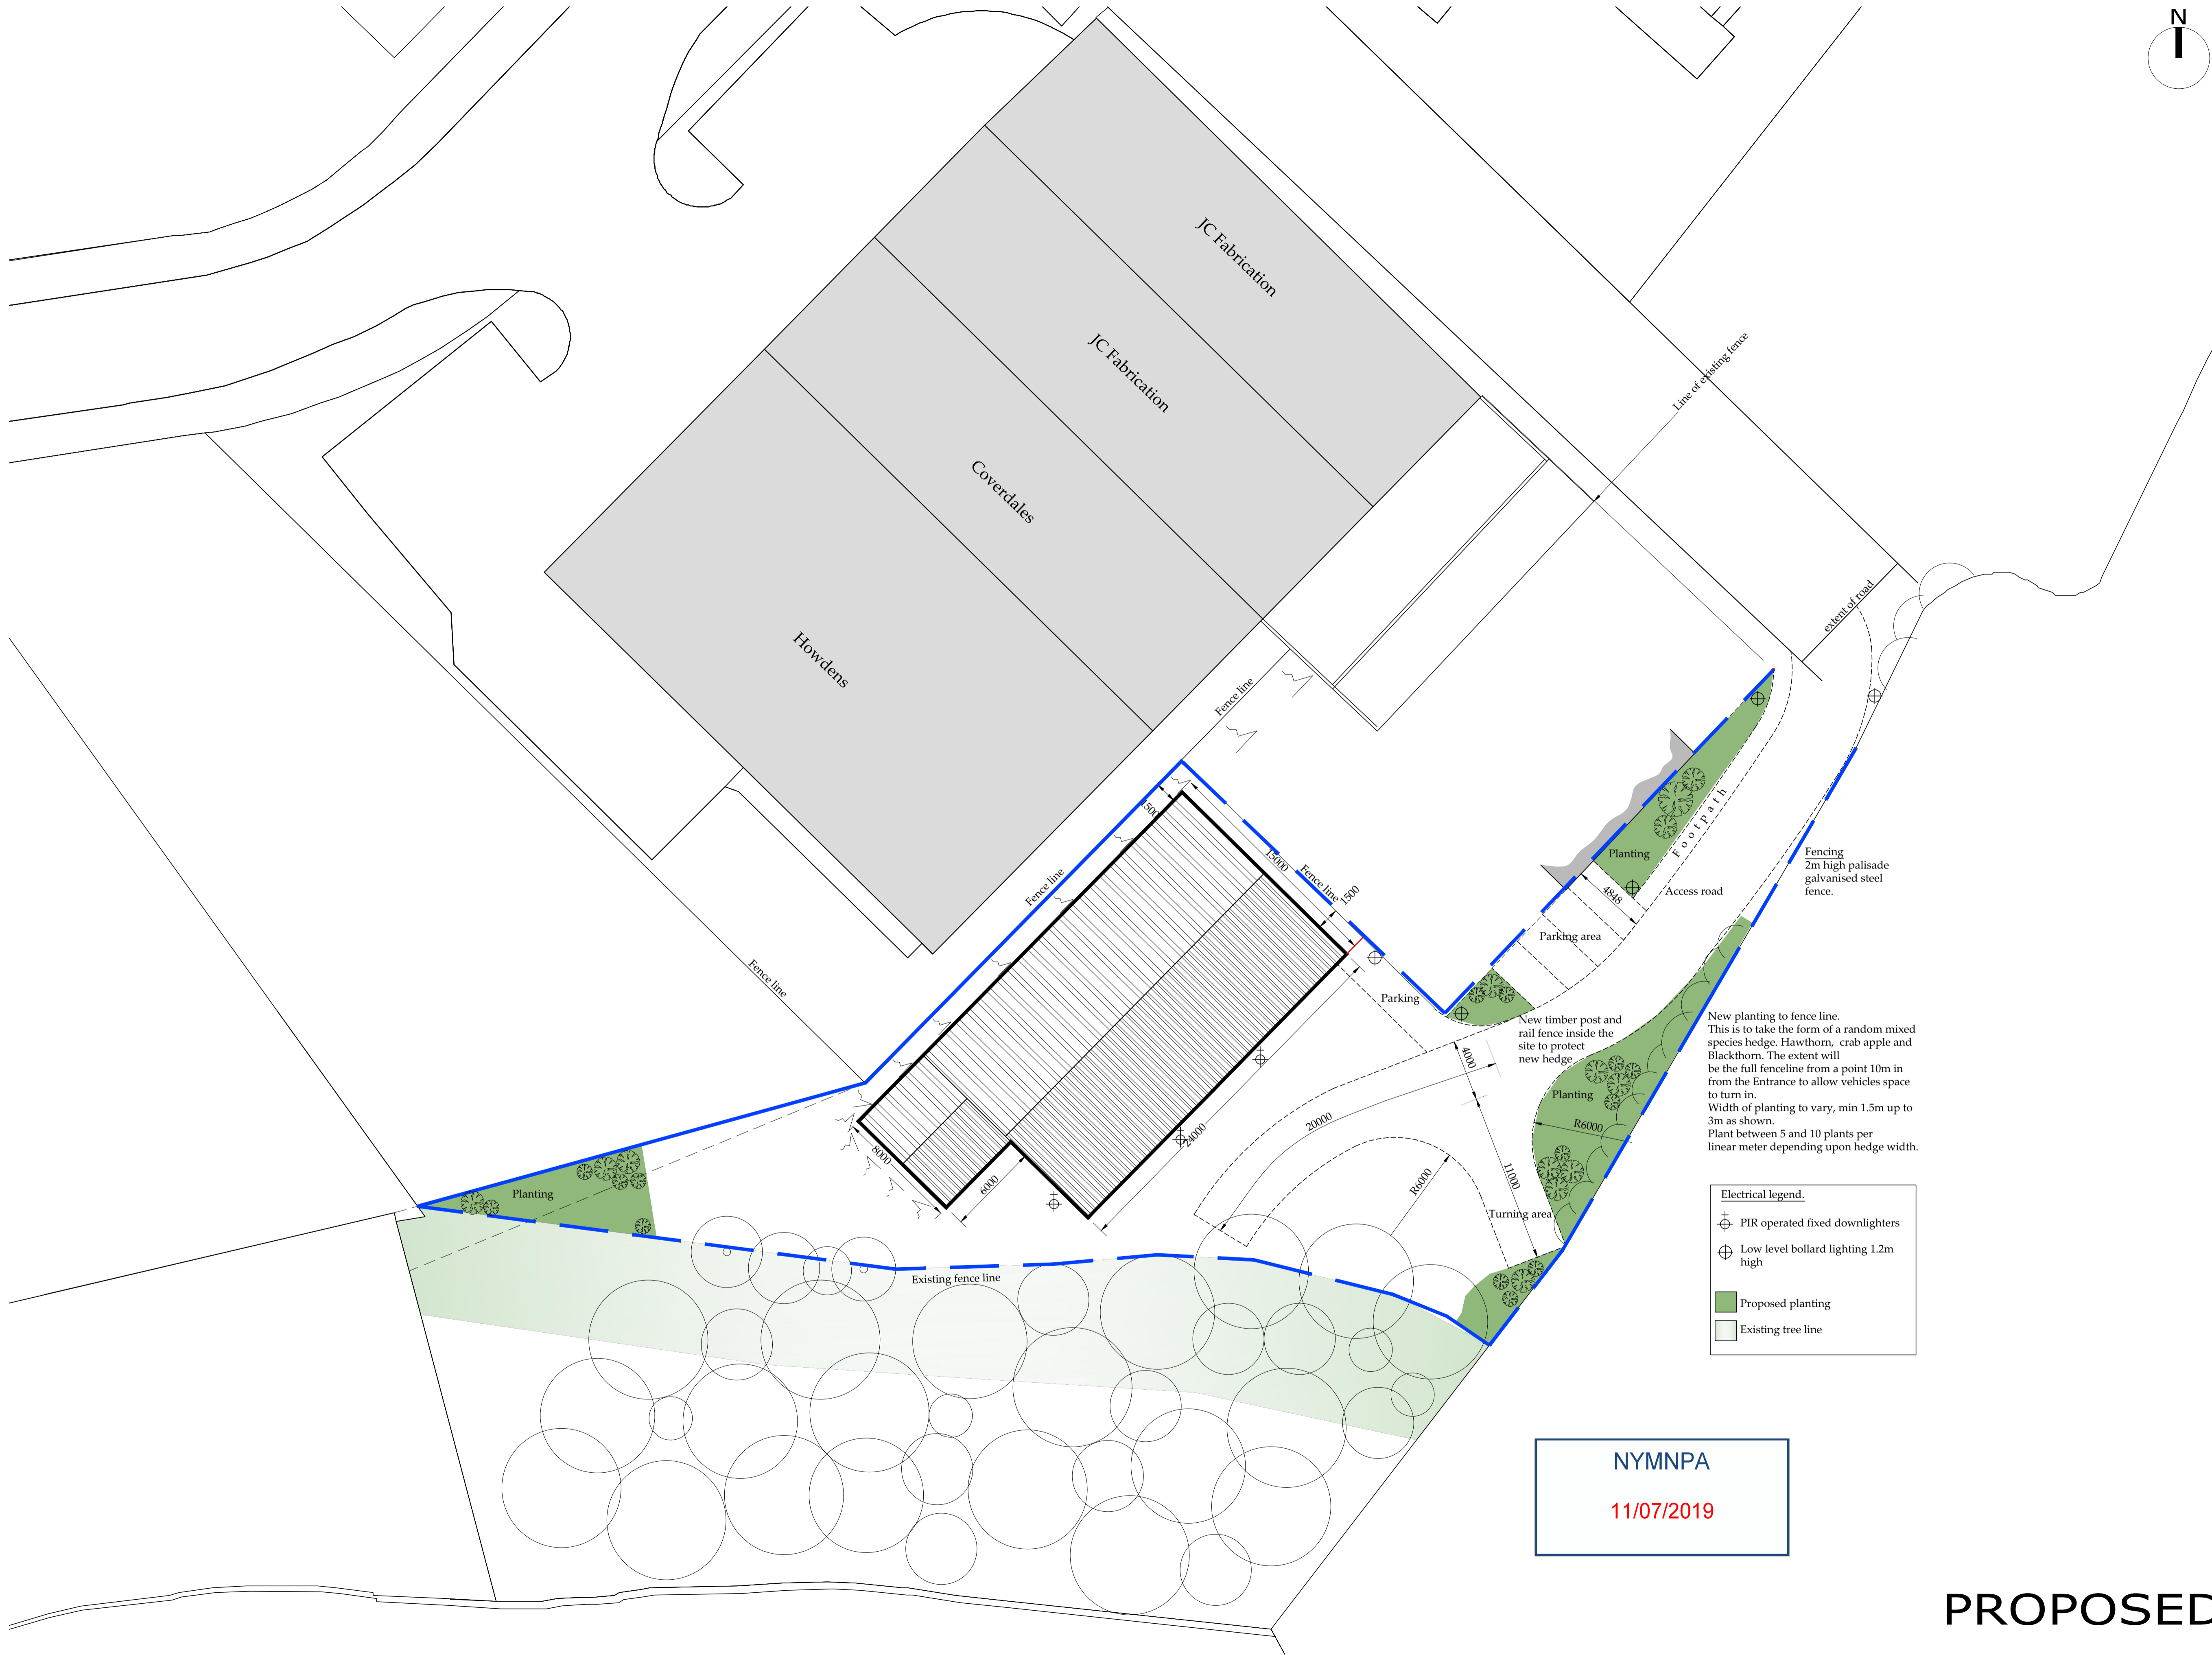

New planting to fence line.
 This is to take the form of a random mixed species hedge. Hawthorn, crab apple and Blackthorn. The extent will be the full fence line from a point 10m in from the Entrance to allow vehicles space to turn in.
 Width of planting to vary, min 1.5m up to 3m as shown.
 Plant between 5 and 10 plants per linear meter depending upon hedge width.

NYMNP
 11/07/2019

PROPOSED


Block Plan
 Scale 1:200 @ A1

Ordnance Survey Licence No. 100002562

REV	DATE	BY	AMENDMENT
H	10/07/19	CE	Building increased, road altered
G	06/07/17	CE	Reduced Building size
F	28/10/16	mid	Access and Turning
E	23/09/16	mid	added dims
D	29/07/16	NID	Added new detail NW boundary
C	28/07/16	CE	Amended to suit client
B	05/05/16	NID	Added Bay
A	04/04/16	CE	Issued for approval


bhd partnership
 Architecture + Engineering
 Airy Hill Manor, Waterstead Lane,
 Whitby, N. Yorks. YO21 1QB.

CLIENT:	Rose Engineering
PROJECT:	Land East of Fairfield Way Whitby
DRAWING STATUS:	Preliminary
DRAWN:	C Eynon
CHECKED:	N I Duffield
SCALE @ SIZE:	1:200 @ A1
DATE:	04/04/16
DRAWING No:	D10938-02
REV:	H

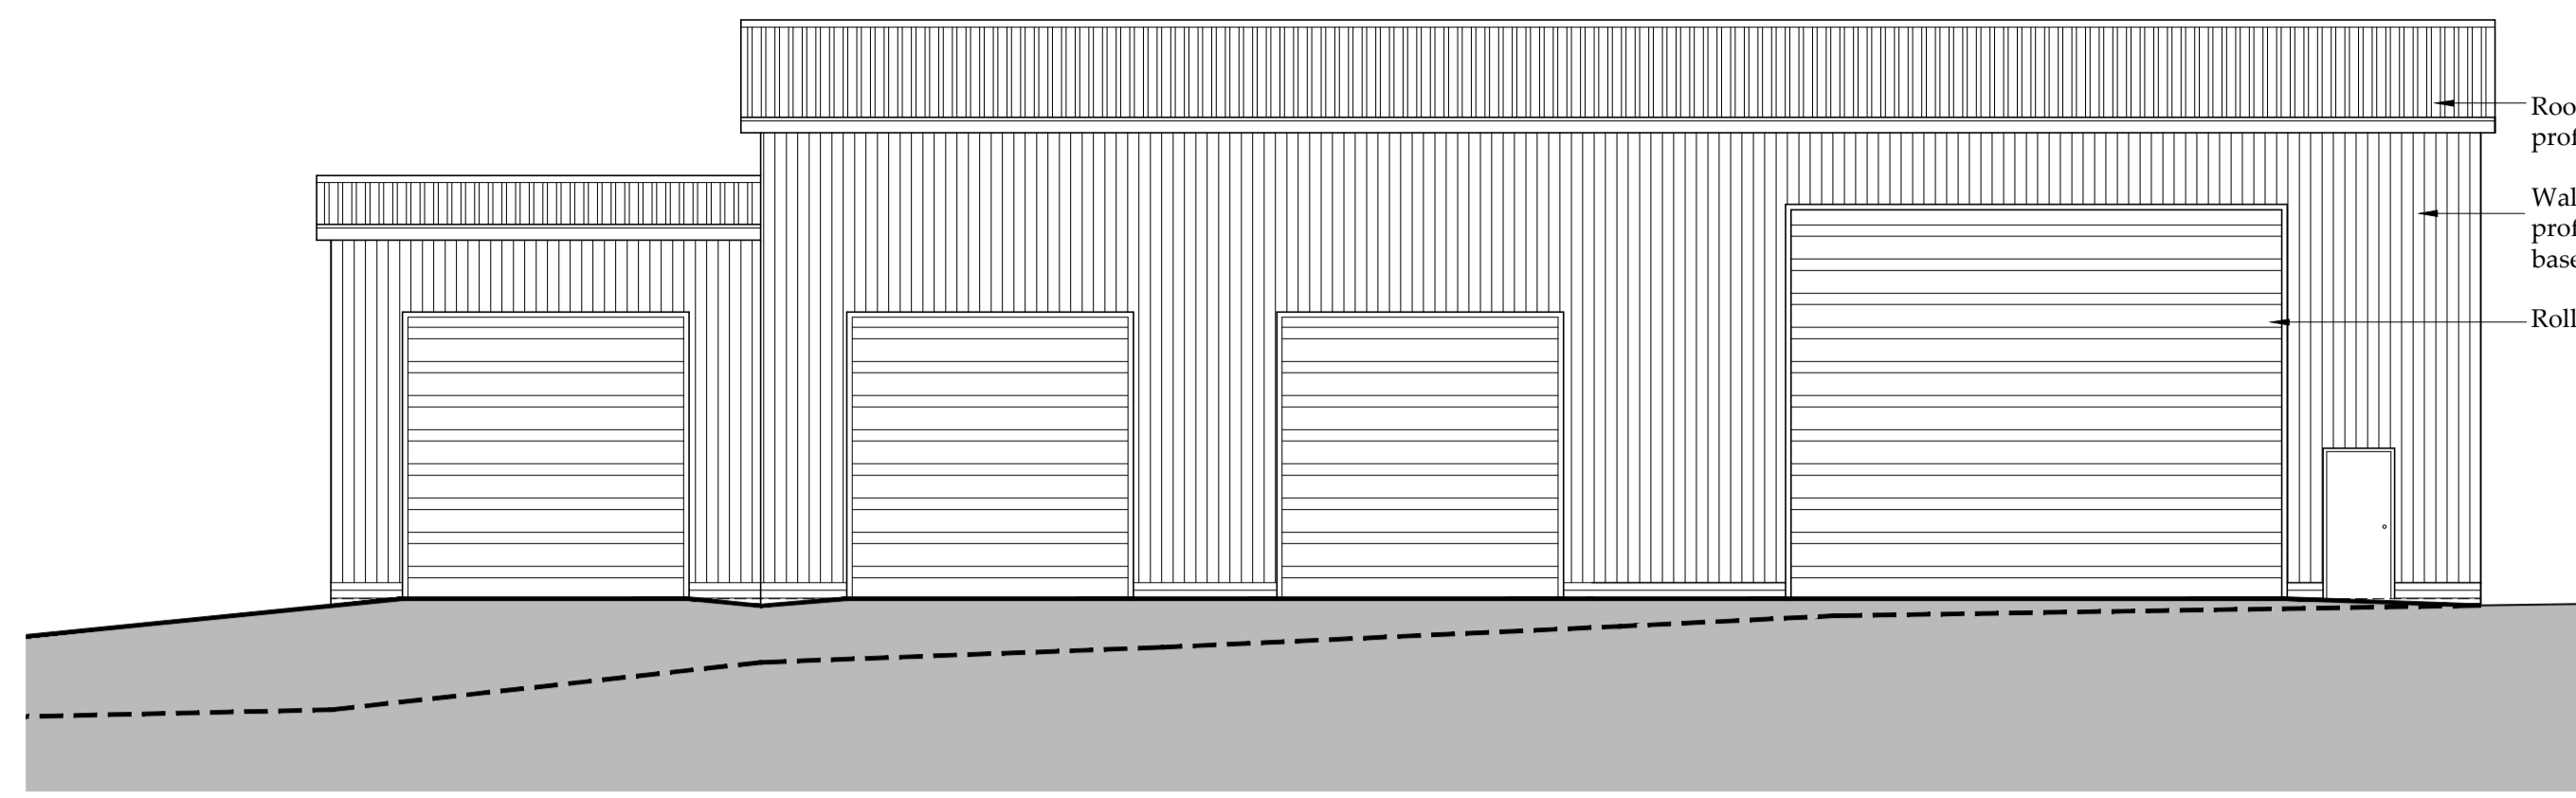


Roof: Storm Grey coloured steel profile sheets with 10% rooflights.
 Walls: Merlin grey insulated steel profile sheets. Dwarf brick wall to base.
 Roller shutter doors.


Front Elevation
 Scale 1:100

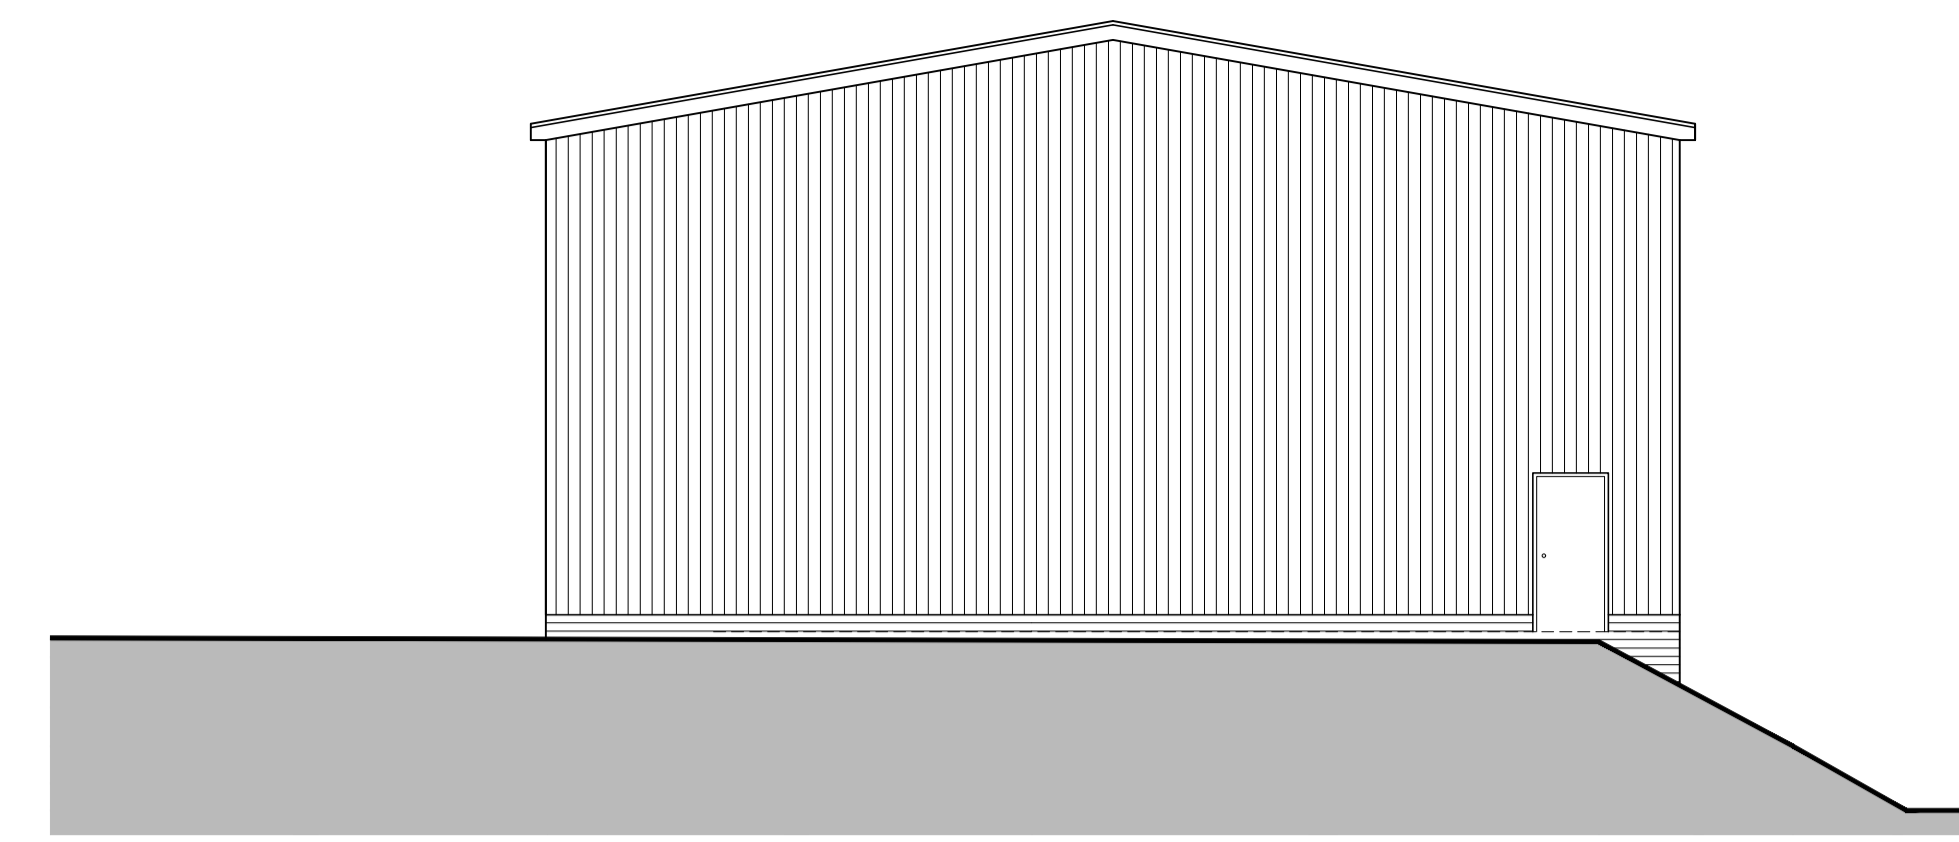


Side Elevation
 Scale 1:100

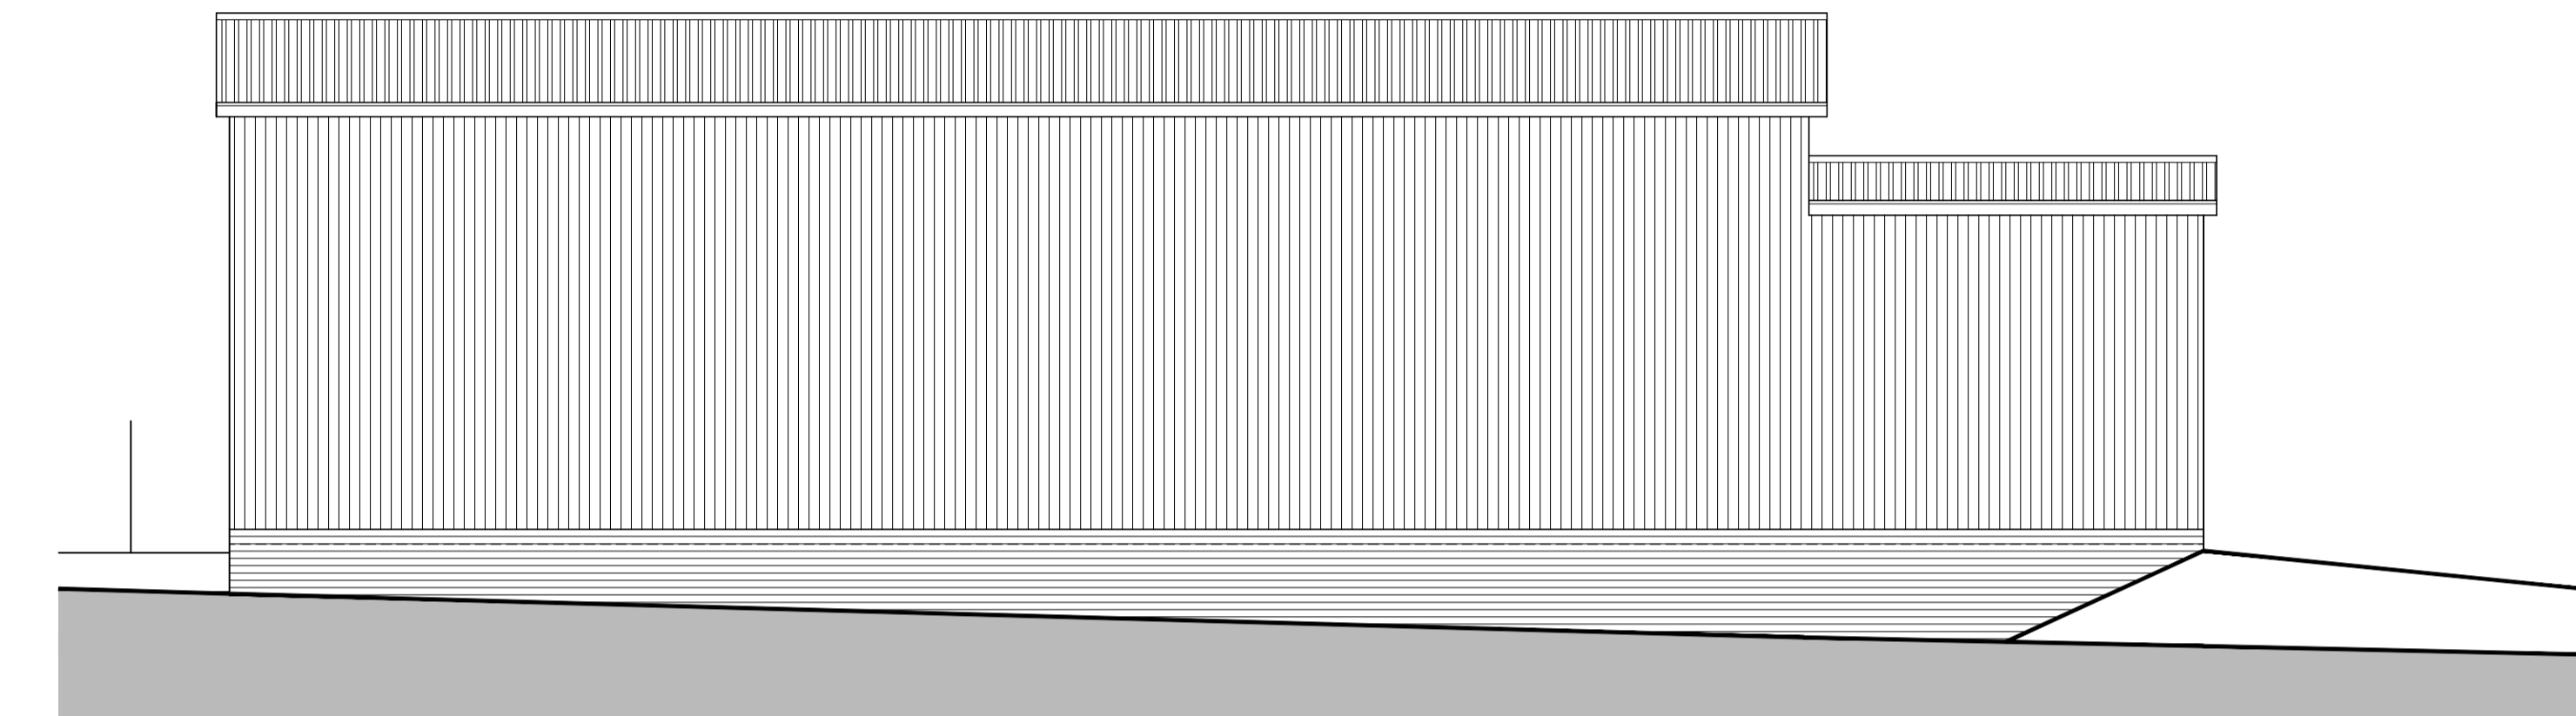

Rear Elevation
 Scale 1:100

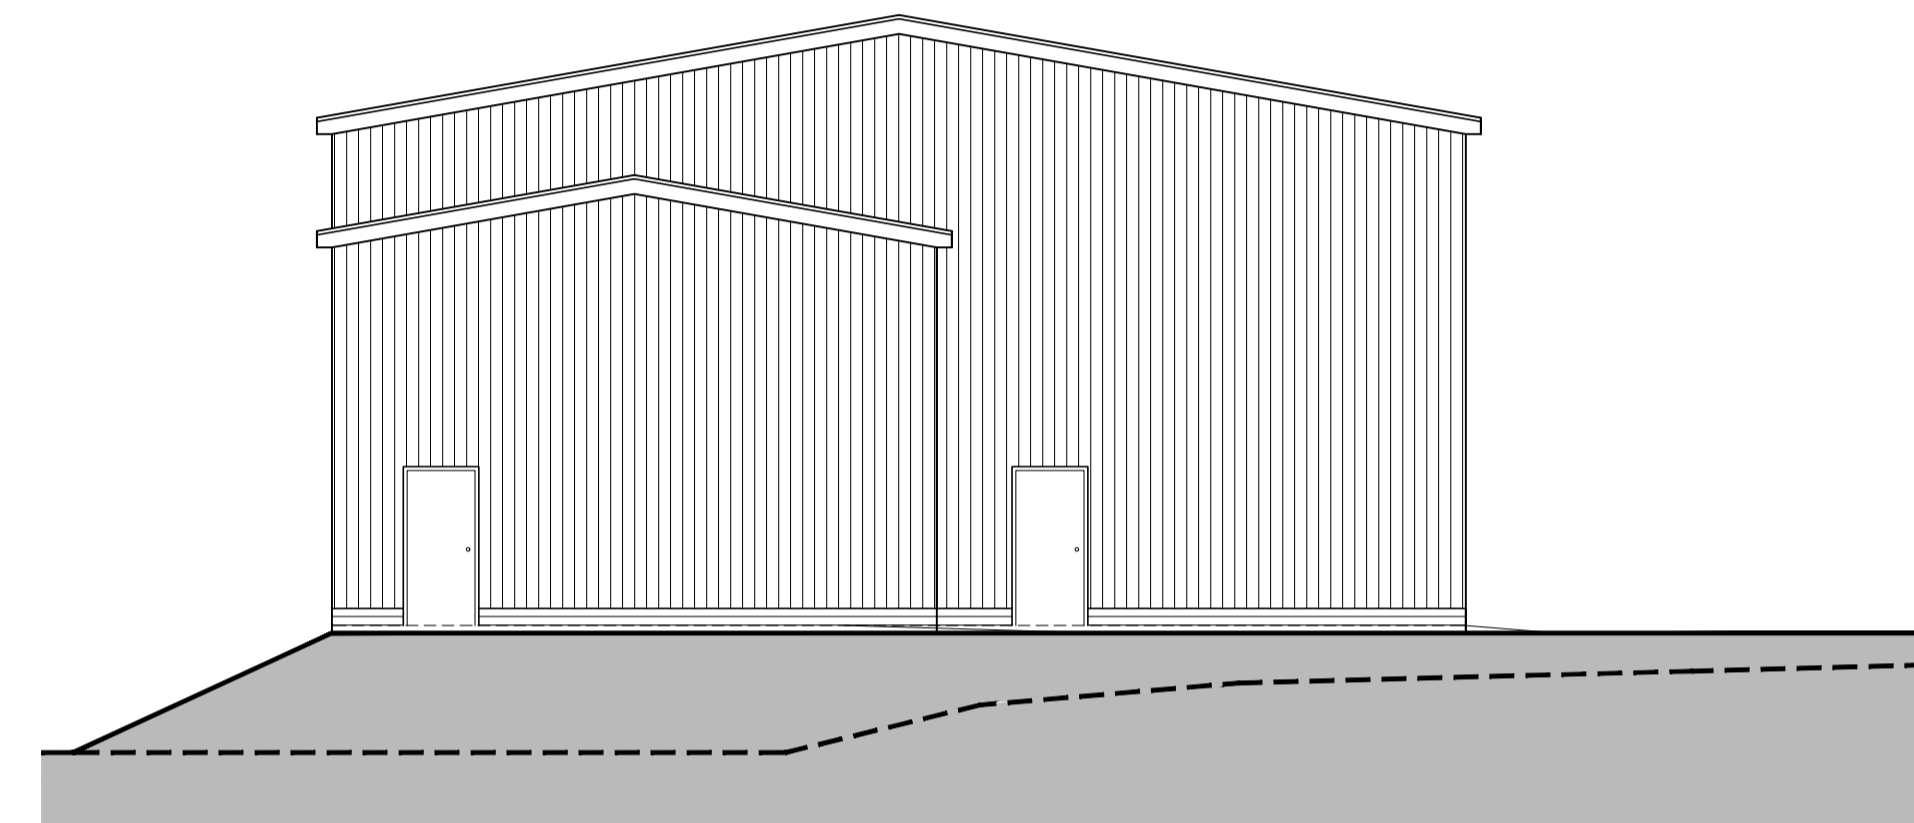

Side Elevation
 Scale 1:100

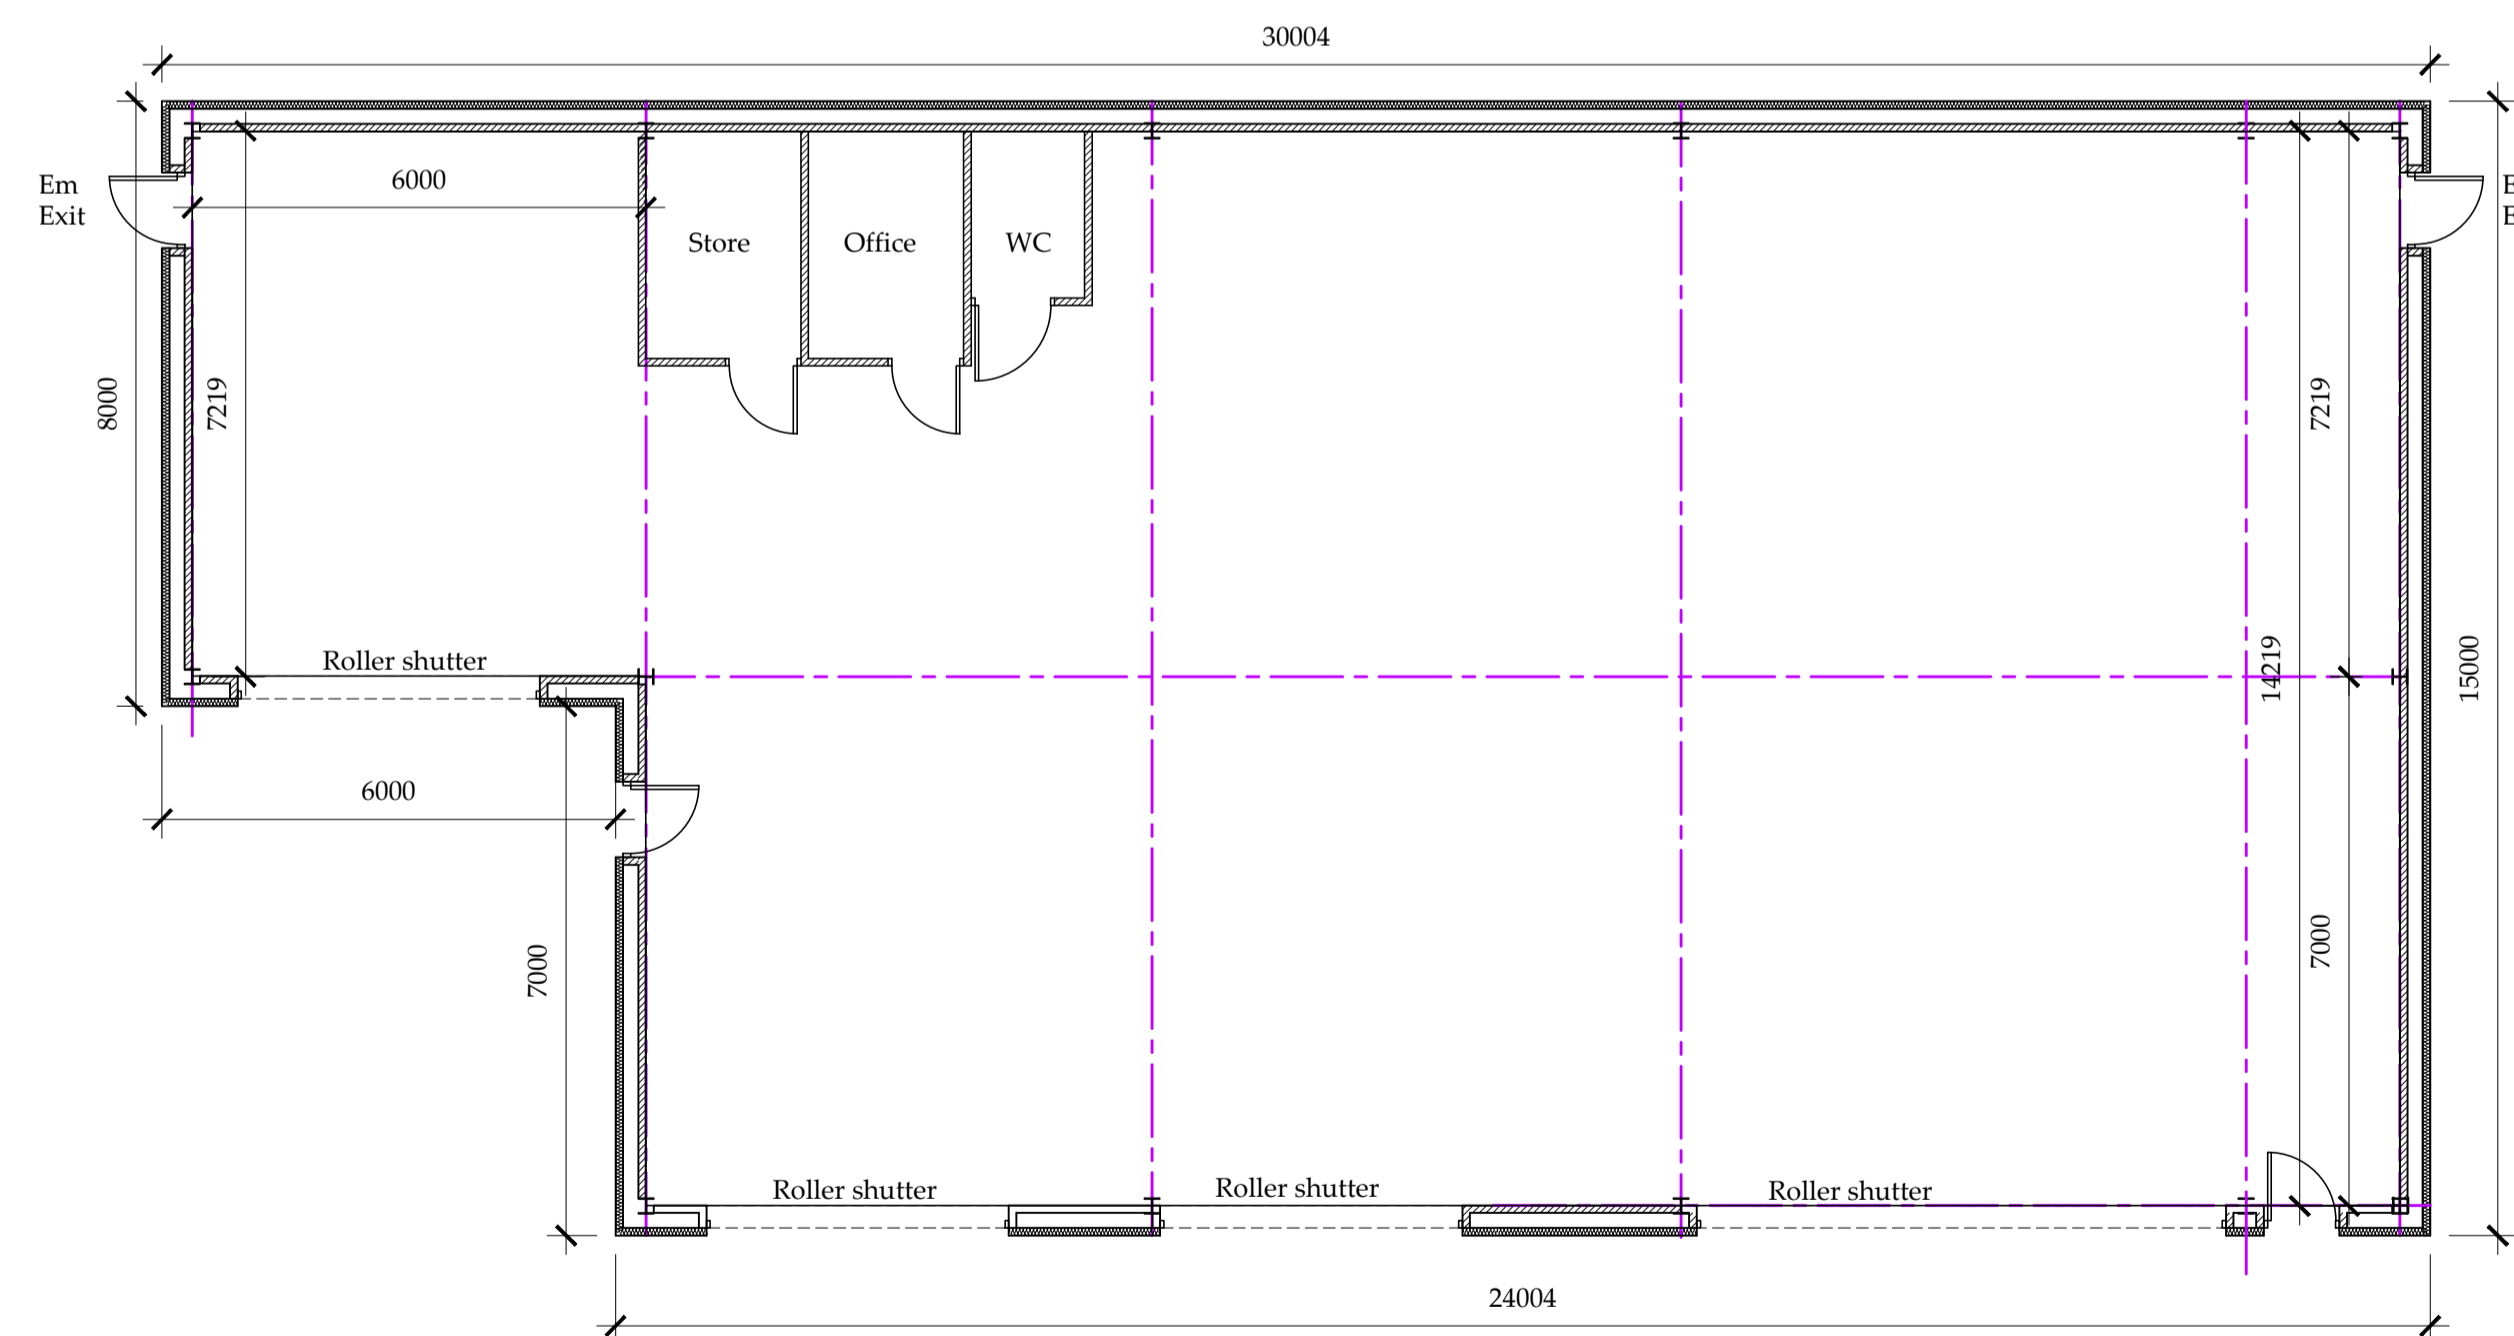

NYMNPA
 11/07/2019

Floor Plan
 Scale 1:100 @ A1

PROPOSED

Do not scale from this drawing, only figured dimensions are to be taken from this drawing.
 The contractor must verify all dimensions on site before commencing any work or shop drawings.
 The contractor must report any discrepancies taken in any way, the technician is to be informed before work is initiated.
 Work within the construction (design and management) regulations 2015 is not to start until a health & safety plan has been produced. This drawing is copyright and must not be reproduced without consent of BHD Partnership Ltd.

REV	DATE	BY	AMENDMENT
D	11/07/19	CE	Emergency doors added
C	10/07/19	CE	Building increased
B	07/06/17	nld	Reduced size of building front bay
A	26/07/16	CE	Issued for approval


Architecture + Engineering
 Airy Hill Manor, Waterstead Lane,
 Whitby, N. Yorks. YO21 1QB.

CLIENT: **Rose Engineering**
 PROJECT: **Land East of Fairfield Way Whitby**

Drawing: **Proposed Floor Plan and Elevations**

DRAWING STATUS: Preliminary

DRAWN: C Eynon CHECKED: N I Duffield

SCALE @ SIZE: 1:100@ A1 DATE: 26/07/16

DRAWING No: **D10938-04** REV: **D**