

NYMNPA

11/07/2019

From: David McCormack
Sent: 10 July 2019 19:15
To: Hilary Saunders (h.saunders@northyorkmoors.org.uk)
Subject: RE: Hambleton Inn - Planning Application

Dear Hilary

We have attach further amended plans (please disregard those previously sent) including minor internal layout changes

Kind regards,






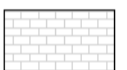

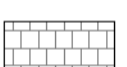
David McCormack RIBA APMP
Director

REVISION HISTORY			
REV	DESCRIPTION	DATE	APPROVED
A	PROPERTY BOUNDARY AMENDMENT	30/04/18	DMC
B	GENERAL AMENDMENTS	11/05/18	DMC
C	GENERAL AMENDMENTS	14/05/18	DMC
D	GENERAL AMENDMENTS	17/05/18	DMC
E	GENERAL AMENDMENTS	07/06/18	DMC
F	GENERAL AMENDMENTS	18/06/18	DMC
G	GENERAL AMENDMENTS	10/07/18	DMC
H	GENERAL AMENDMENTS	14/09/18	DMC
I	GENERAL AMENDMENTS	19/09/18	DMC
J	CAR PARKING ADDED	21/09/18	DMC
K	GENERAL AMENDMENTS	05/02/19	DMC
L	COURTYARD STAIR ADDED - GLAZED ROOF AMENDED - BASEMENT ROOMS AMENDED	06/02/19	DMC
M	GENERAL AMENDMENTS FOLLOWING PLANNER	15/02/19	DMC
N	GENERAL AMENDMENTS FOLLOWING PLANNER	04/04/19	DMC
NOTES			
O	GENERAL AMENDMENTS FOLLOWING CLIENT REQUEST	10/07/19	DMC

NYMNP
11/07/2019

AMENDED

KEY

-  Grass
-  Pavers
-  Tarmac
-  Water
-  Copper
-  Slate
-  Gravel
-  Pavers

studio MAP
Architecture and Project Management
Bridge House
1 - 2 Station Bridge, Harrogate
North Yorkshire, HG1 1SS

CLIENT
Mr. Leatham

PROJECT
**Hambleton Hotel and Country Club
Thirsk, Y07 2HA**

TITLE
Proposed Site Plan

STATUS
Planning

DATE
March 2018

SCALE
1 : 200

DRAWN BY
GB-AG-ALR

REVIEWED BY
DMC

DRAWING NUMBER
2018 16 20 O



Proposed Site Plan
1 : 200

REVISION HISTORY			
REV	DESCRIPTION	DATE	APPROVED
A	PROPERTY BOUNDARY AMENDMENT	30/04/18	DMC
B	GENERAL AMENDMENTS	11/05/18	DMC
C	GENERAL AMENDMENTS	14/05/18	DMC
D	GENERAL AMENDMENTS	17/05/18	DMC
E	GENERAL AMENDMENTS	07/06/18	DMC
F	GENERAL AMENDMENTS	18/06/18	DMC
G	GENERAL AMENDMENTS	14/09/18	DMC
H	GENERAL AMENDMENTS	19/09/18	DMC
I	CANOPY AMENDED	21/09/18	DMC
J	GENERAL AMENDMENTS	05/02/19	DMC
K	COURTYARD STAIR ADDED - GLAZED ROOF AMENDED - BASEMENT ROOMS AMENDED	06/02/19	DMC
L	GENERAL AMENDMENTS	15/02/19	DMC
M	GENERAL AMENDMENTS FOLLOWING PLANNER NOTES	04/04/19	DMC
N	GLAZED CW GABLE AMENDED	21/05/19	DMC
O	GENERAL AMENDMENTS FOLLOWING CLIENT REQUEST	10/07/19	DMC

NYMNP
11/07/2019

AMENDED



studio MAP
Architecture and Project Management
Bridge House
1 - 2 Station Bridge, Harrogate
North Yorkshire, HG1 1SS

CLIENT
Mr. Leatham

PROJECT
**Hambleton Hotel and Country Club
Thirsk, YO7 2HA**

TITLE
Proposed Ground Floor

STATUS
Planning

DATE
March 2018


SCALE
1 : 100

DRAWN BY
GB-AG-ALR

REVIEWED BY
DMC

DRAWING NUMBER
2018 16 21 O


Proposed Ground Floor Plan
1 : 100

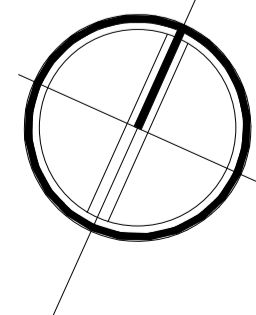

REVISION HISTORY			
REV	DESCRIPTION	DATE	APPROVED
A	PROPERTY BOUNDARY AMENDMENT	30/04/18	DMC
B	GENERAL AMENDMENTS	11/05/18	DMC
C	GENERAL AMENDMENTS	14/05/18	DMC
D	GENERAL AMENDMENTS	17/05/18	DMC
E	GENERAL AMENDMENTS	07/06/18	DMC
F	GENERAL AMENDMENTS	18/06/18	DMC
G	GENERAL AMENDMENTS	14/09/18	DMC
H	GENERAL AMENDMENTS	19/09/18	DMC
I	CANOPY AMENDED	21/09/18	DMC
J	GENERAL AMENDMENTS	05/02/19	DMC
K	COURTYARD STAIR ADDED - GLAZED ROOF AMENDED - BASEMENT ROOMS AMENDED	06/02/19	DMC
L	GENERAL AMENDMENTS	15/02/19	DMC
M	GENERAL AMENDMENTS FOLLOWING PLANNER NOTES	04/04/19	DMC
N	GENERAL AMENDMENTS FOLLOWING CLIENT REQUEST	10/07/19	DMC

NYMNP
11/07/2019

AMENDED

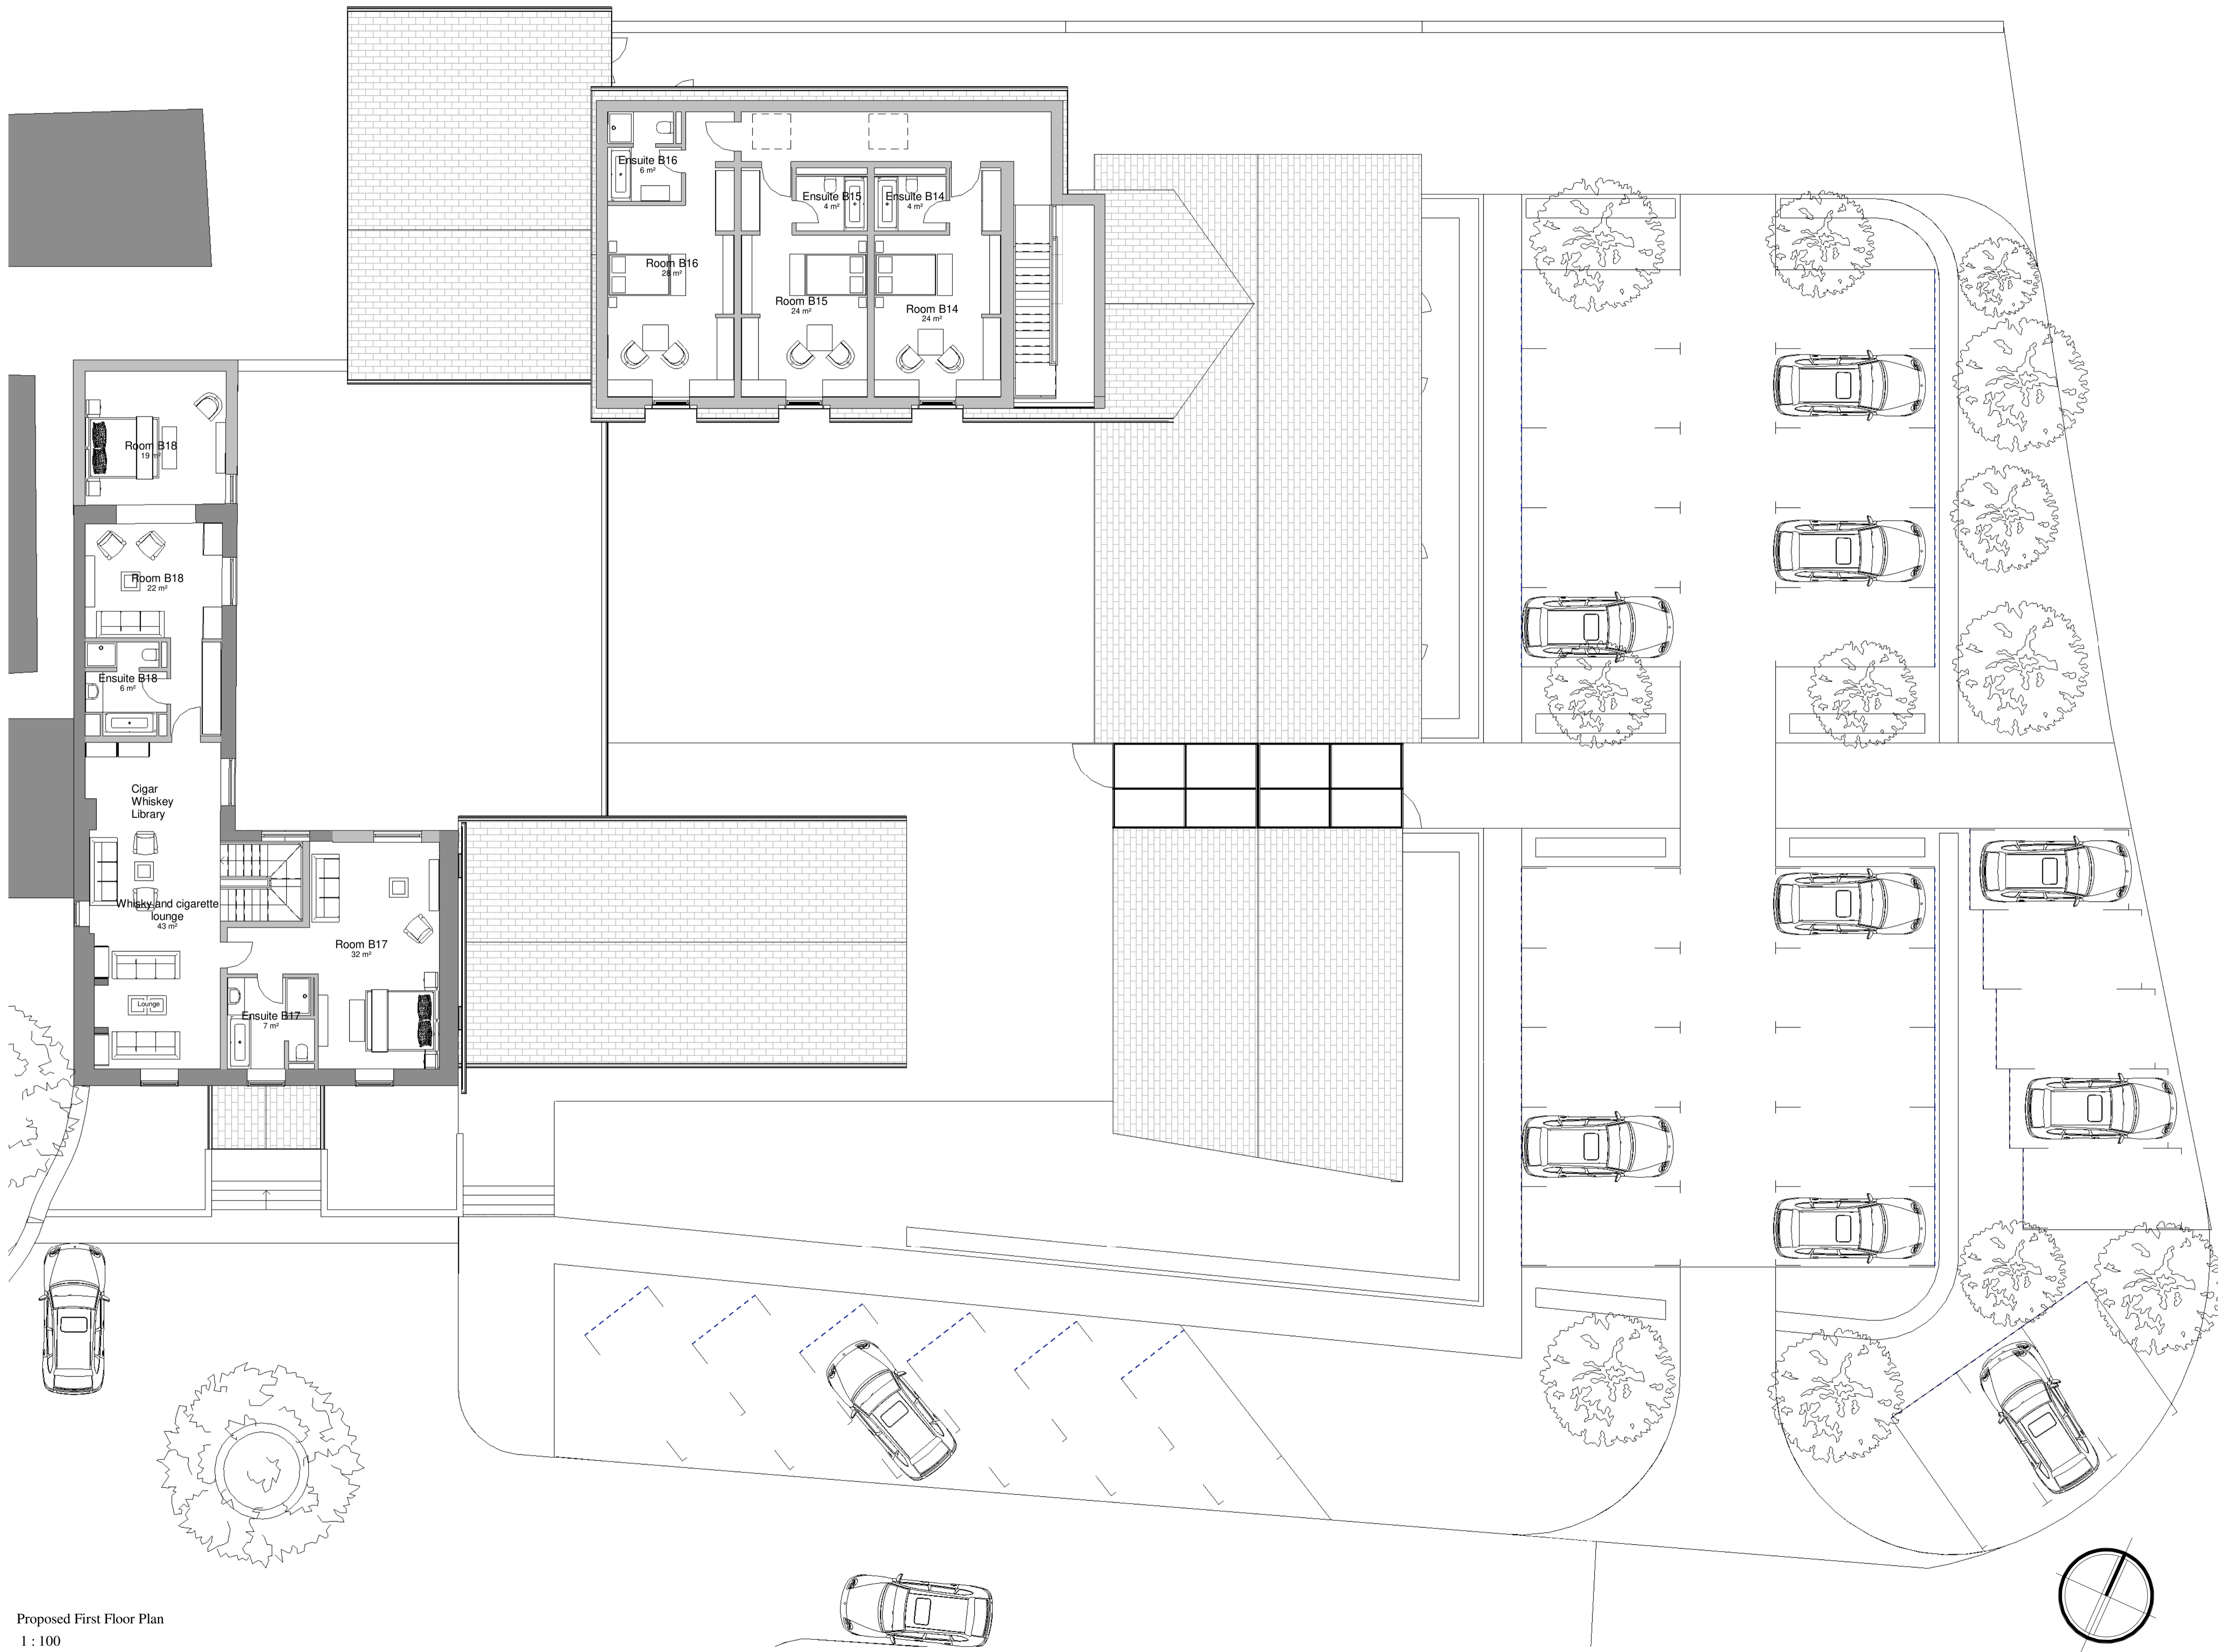

Proposed First Floor Plan
1 : 100

studio MAP
Architecture and Project Management

Bridge House
1 - 2 Station Bridge, Harrogate
North Yorkshire, HG1 1SS

CLIENT
Mr. Leatham

PROJECT
**Hambleton Hotel and Country Club
Thirsk, YO7 2HA**

TITLE
Proposed First Floor

STATUS
Planning

DATE
March 2018

SCALE
1 : 100

DRAWN BY
GB-AG-ALR


REVIEWED BY
DMC

DRAWING NUMBER
2018 16 22 N

REVISION HISTORY			
REV	DESCRIPTION	DATE	APPROVED
A	GENERAL AMENDMENTS	11/05/18	DMC
B	GENERAL AMENDMENTS	14/05/18	DMC
C	GENERAL AMENDMENTS	17/05/18	DMC
D	GENERAL AMENDMENTS	07/06/18	DMC
E	GENERAL AMENDMENTS	18/06/18	DMC
F	GENERAL AMENDMENTS	14/09/18	DMC
G	GENERAL AMENDMENTS	19/09/18	DMC
H	LAYOUT ROOM 05 AMENDED	21/09/18	DMC
I	GENERAL AMENDMENTS	05/02/19	DMC
J	COURTYARD STAIR ADDED - GLAZED ROOF AMENDED - BASEMENT ROOMS AMENDED	06/02/19	DMC
K	GENERAL AMENDMENTS	15/02/19	DMC
L	GENERAL AMENDMENTS FOLLOWING CLIENT REQUEST	10/07/19	DMC

NYMNP
11/07/2019

AMENDED

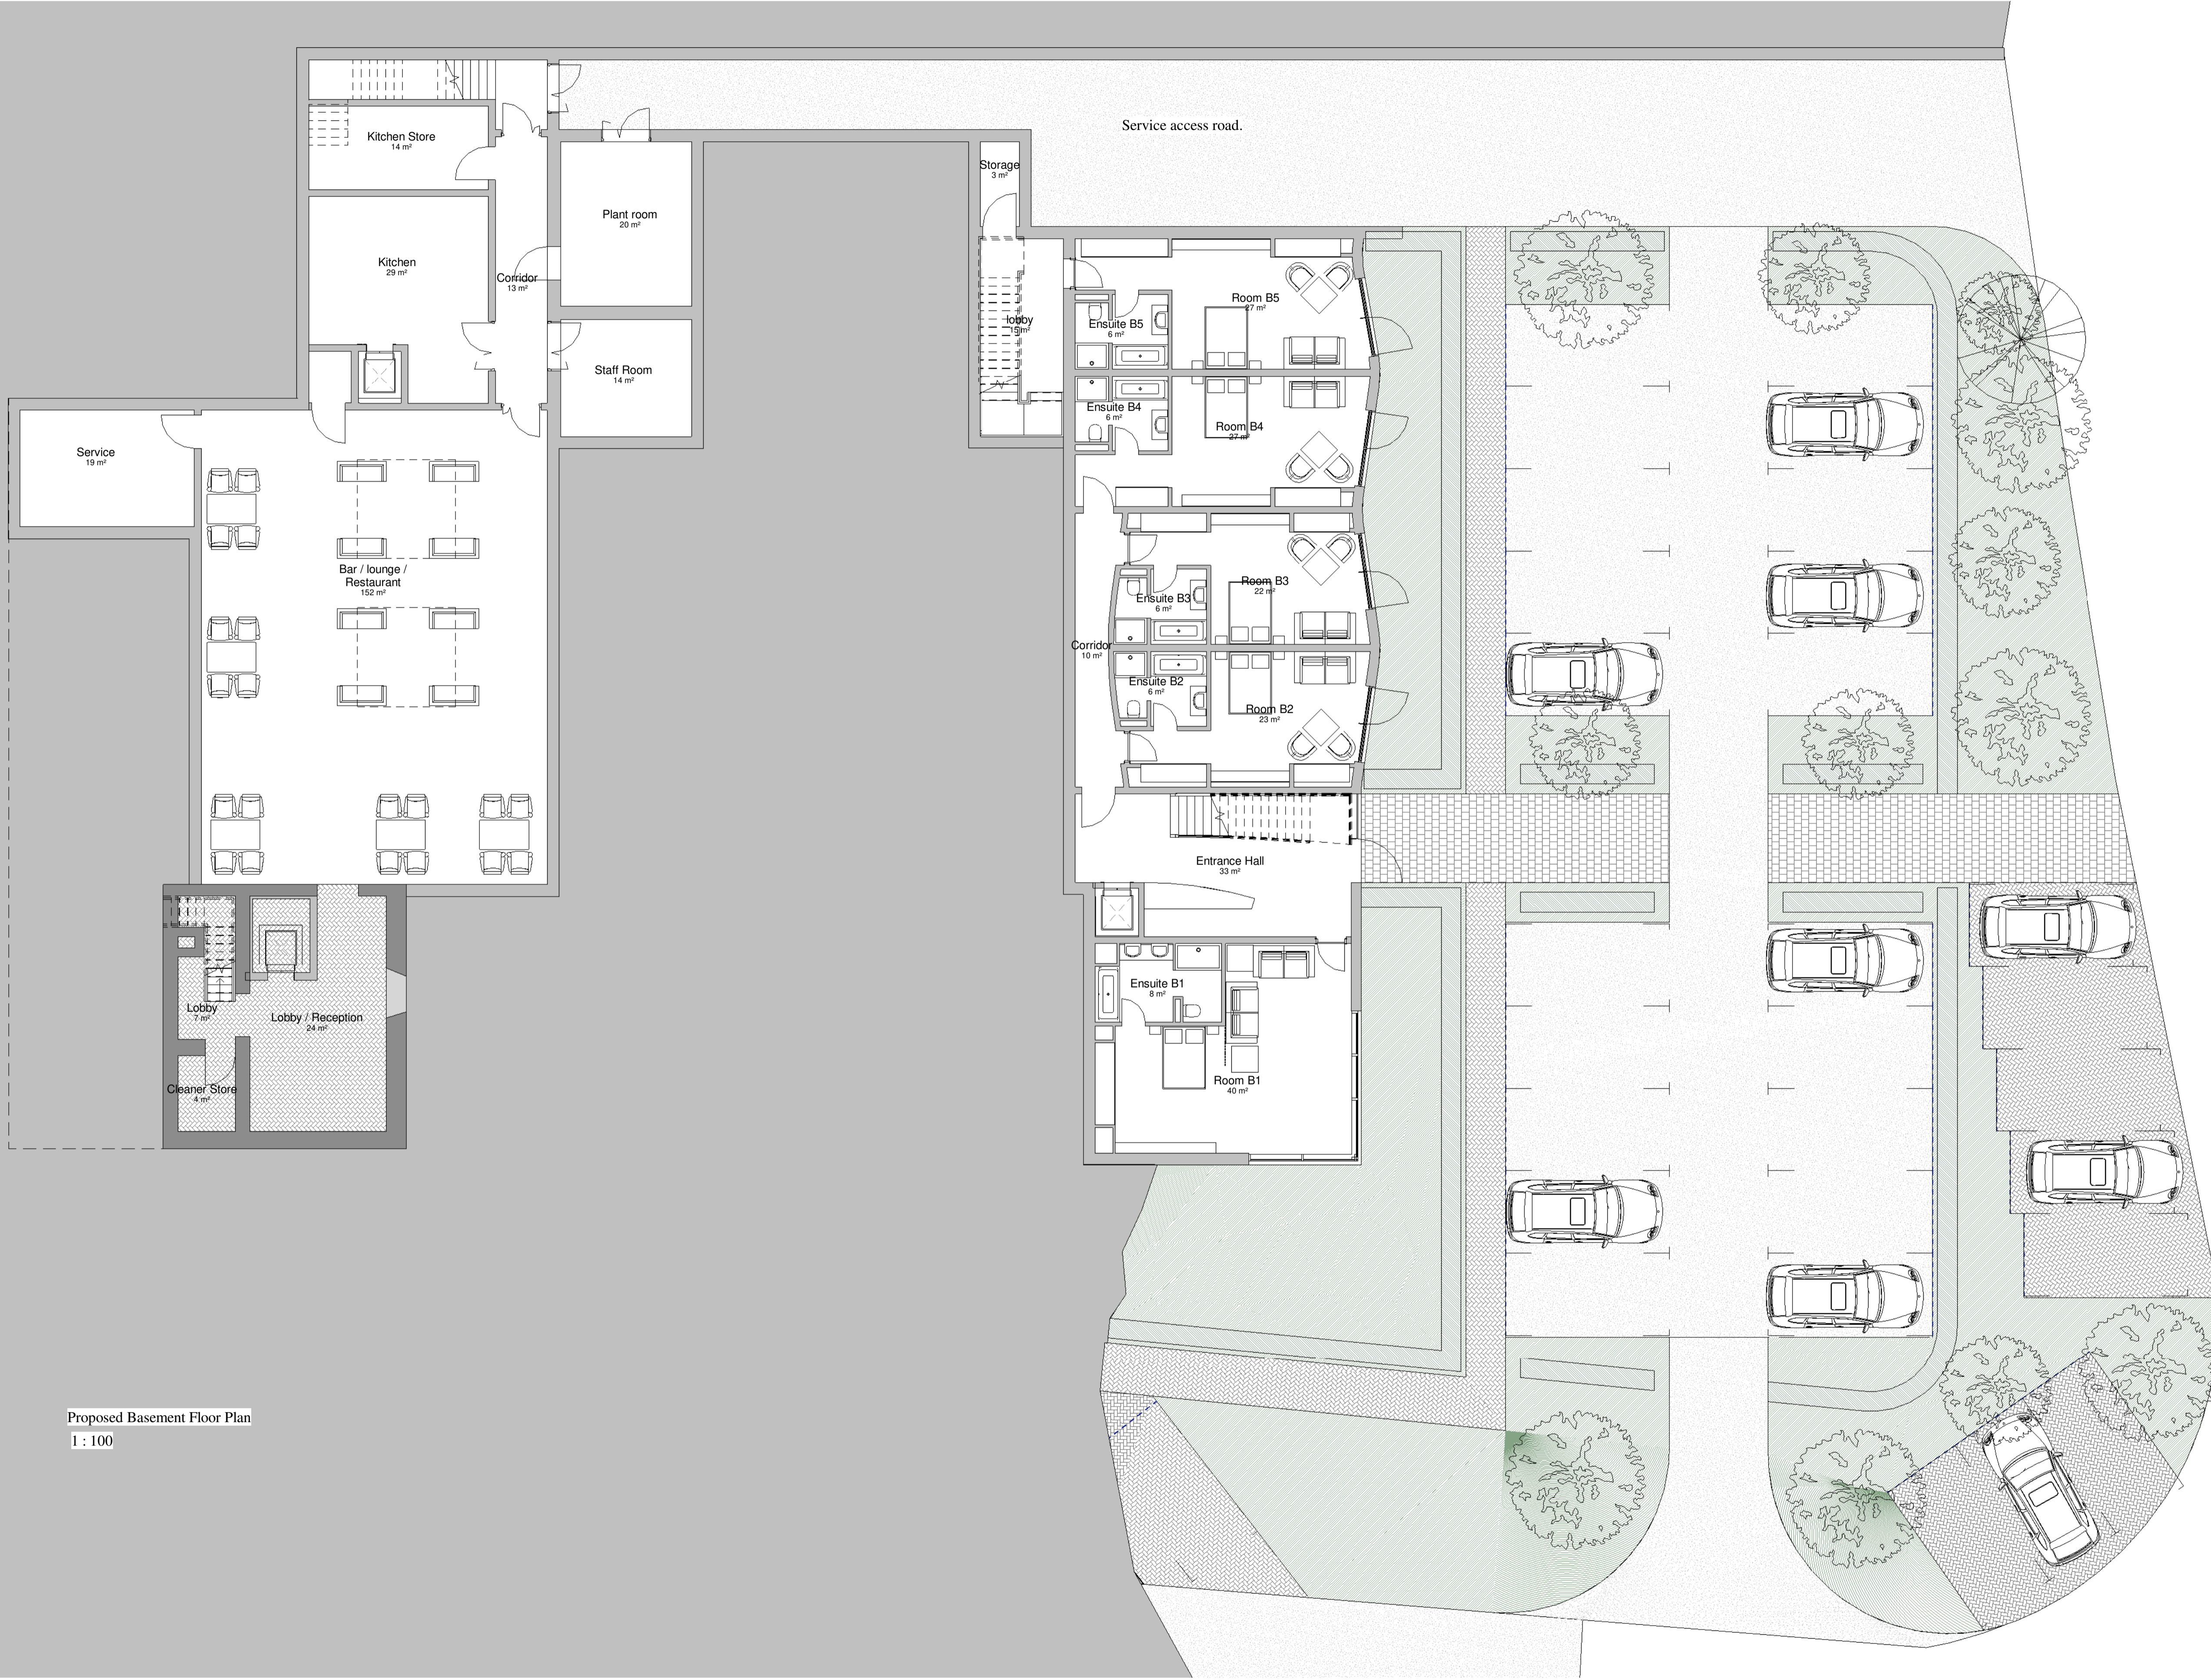

Proposed Basement Floor Plan
1 : 100

studio MAP
Architecture and Project Management
Bridge House
1 - 2 Station Bridge, Harrogate
North Yorkshire, HG1 1SS

CLIENT
Mr. Leatham

PROJECT
**Hambleton Hotel and Country Club
Thirsk, YO7 2HA**

TITLE
Proposed Basement Floor

STATUS
Planning

DATE
March 2018

SCALE
1 : 100

DRAWN BY
GB-AG-ALR


REVIEWED BY
DMC

DRAWING NUMBER
2018 16 23 L

REV	DESCRIPTION	DATE	APPROVED
A	PROPERTY BOUNDARY AMENDMENT	30/04/18	DMC
B	GENERAL AMENDMENTS	11/05/18	DMC
C	GENERAL AMENDMENTS	14/05/18	DMC
D	GENERAL AMENDMENTS	17/05/18	DMC
E	GENERAL AMENDMENTS	07/06/18	DMC
F	GENERAL AMENDMENTS	18/06/18	DMC
G	GENERAL AMENDMENTS	14/09/18	DMC
H	GENERAL AMENDMENTS	19/09/18	DMC
I	GENERAL AMENDMENTS	21/09/18	DMC
J	GENERAL AMENDMENTS	05/02/19	DMC
K	COURTYARD STAIR ADDED - GLAZED ROOF AMENDED - BASEMENT ROOMS AMENDED	06/02/19	DMC
L	GENERAL AMENDMENTS	15/02/19	DMC
M	GENERAL AMENDMENTS FOLLOWING PLANNER NOTES	04/04/19	DMC
N	GLAZED CW GABLE AMENDED	21/05/19	DMC
O	GENERAL AMENDMENTS FOLLOWING CLIENT REQUEST	10/07/19	DMC


NYMNP
11/07/2019

AMENDED

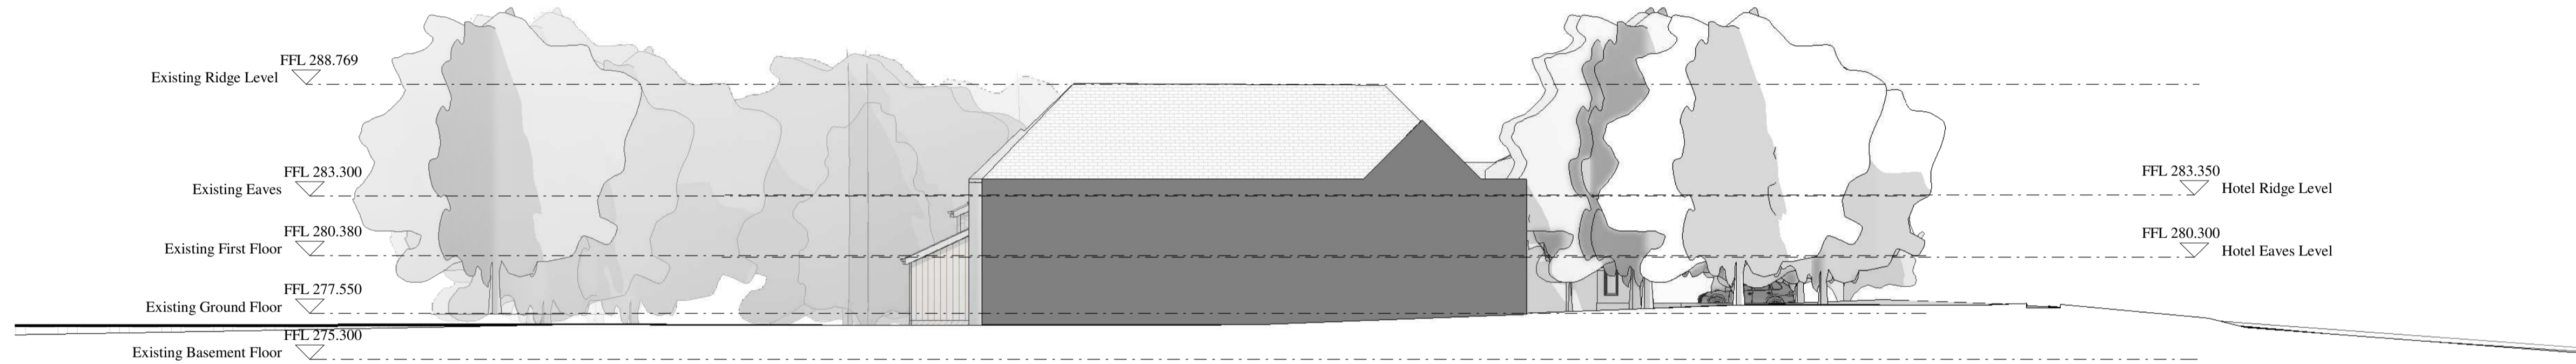

KEY

	Grass
	Pavers
	Tarmac
	Water
	Copper
	Slate
	Yorkshire Dry Stone
	Ashlar Stone


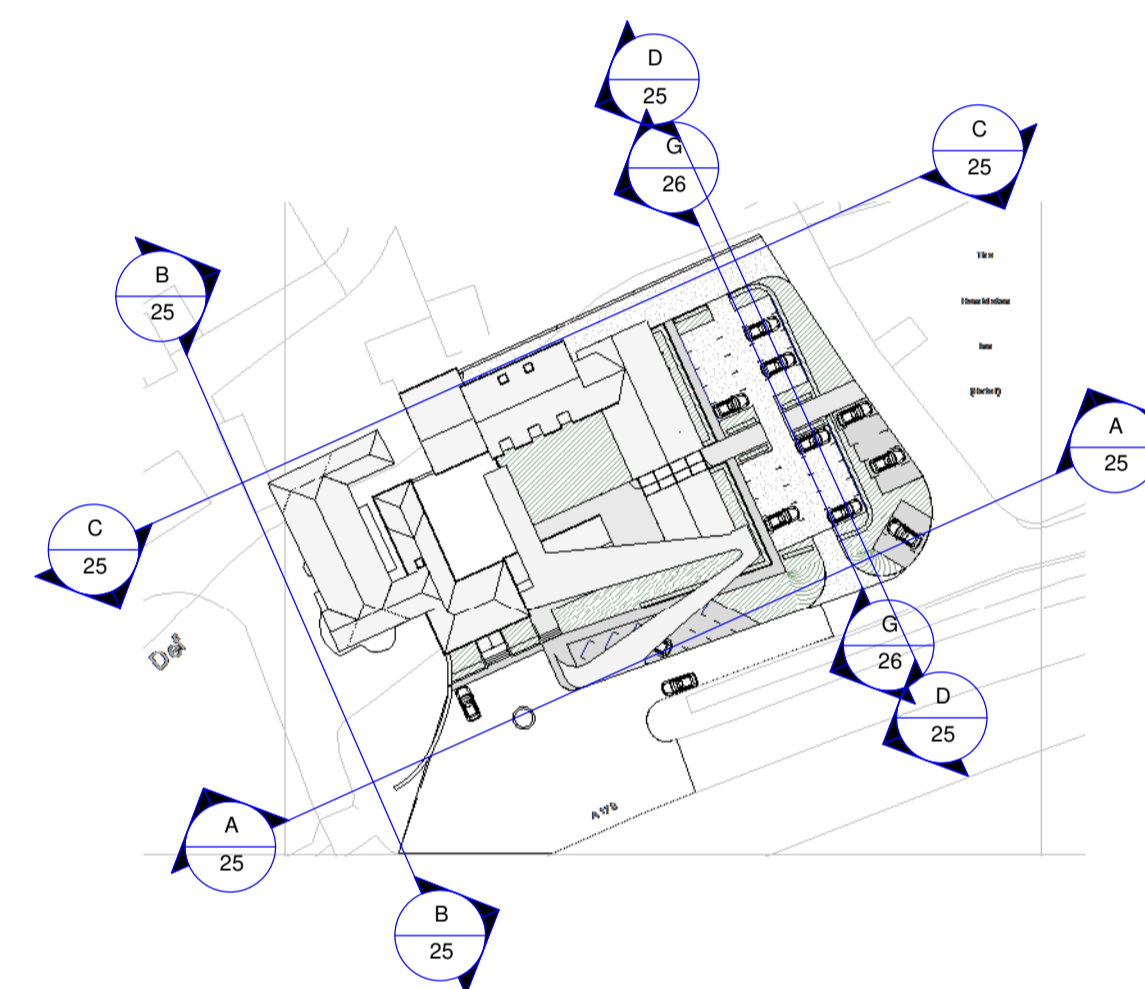


studio MAP
Architecture and Project Management
Bridge House
1 - 2 Station Bridge, Harrogate
North Yorkshire, HG1 1SS


CLIENT	Mr. Leatham
PROJECT	Hambleton Hotel and Country Club Thirsk, YO7 2HA
TITLE	Proposed Street Sections
STATUS	Planning
DATE	March 2018
SCALE	As indicated
DRAWN BY	GB-AG-ALR
REVIEWED BY	DMC
DRAWING NUMBER	2018 16 25 O

REV	DESCRIPTION	DATE	APPROVED
A	PROPERTY BOUNDARY AMENDMENT	30/04/18	DMC
B	GENERAL AMENDMENTS	11/05/18	DMC
C	GENERAL AMENDMENTS	14/05/18	DMC
D	GENERAL AMENDMENTS	17/05/18	DMC
E	GENERAL AMENDMENTS	07/06/18	DMC
F	GENERAL AMENDMENTS	18/06/18	DMC
G	GENERAL AMENDMENTS	14/09/18	DMC
H	GENERAL AMENDMENTS	19/09/18	DMC
I	GENERAL AMENDMENTS	21/09/18	DMC
J	GENERAL AMENDMENTS	05/02/19	DMC
K	COURTYARD STAIR ADDED - GLAZED ROOF AMENDED - BASEMENT ROOMS AMENDED	06/02/19	DMC
L	GENERAL AMENDMENTS	15/02/19	DMC
M	GENERAL AMENDMENTS FOLLOWING PLANNER NOTES	04/04/19	DMC
N	GLAZED CW GABLE AMENDED	21/05/19	DMC
O	GENERAL AMENDMENTS FOLLOWING CLIENT REQUEST	10/07/19	DMC

Proposed Section Elevations EE
1 : 100

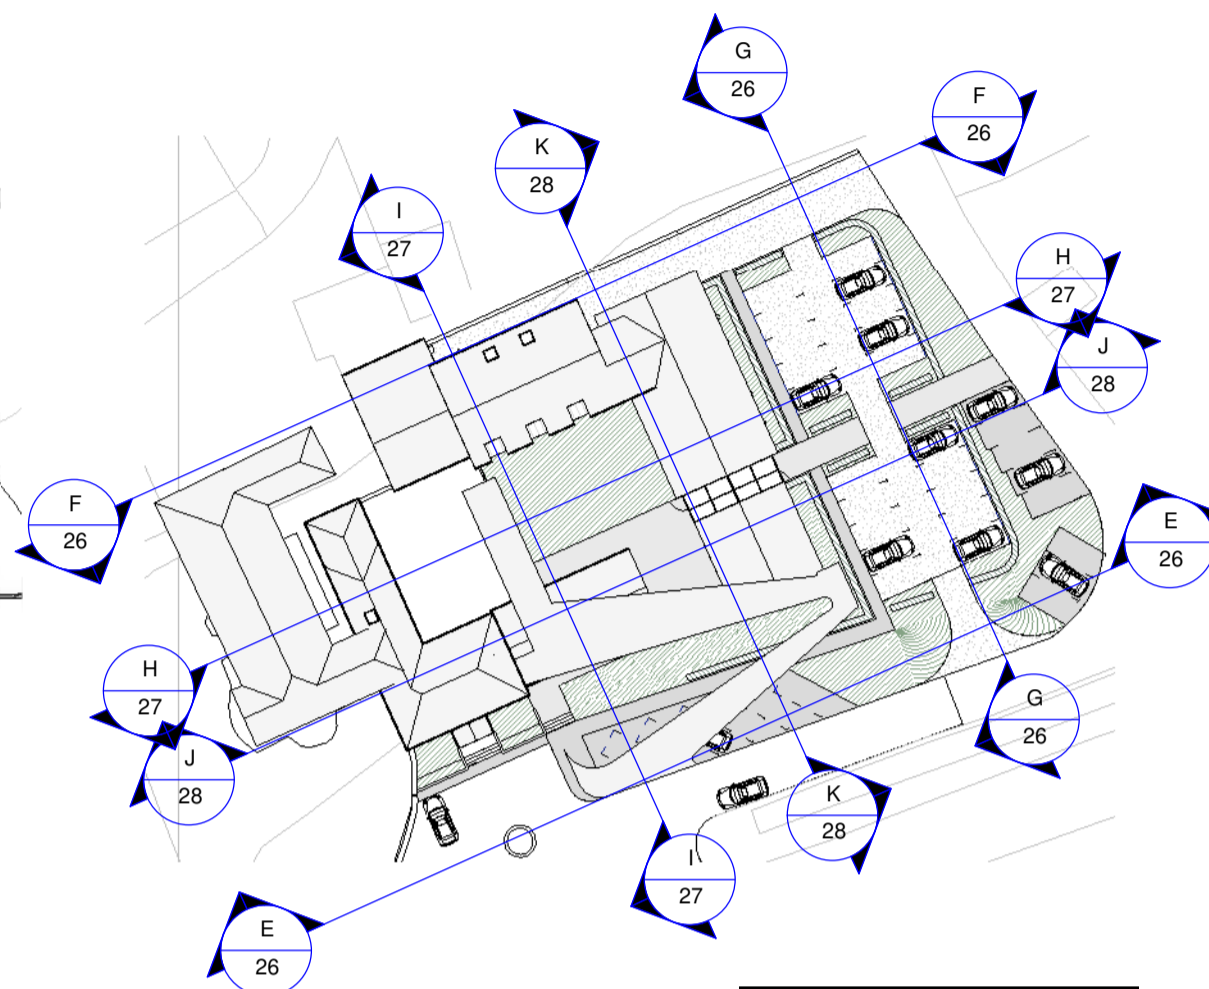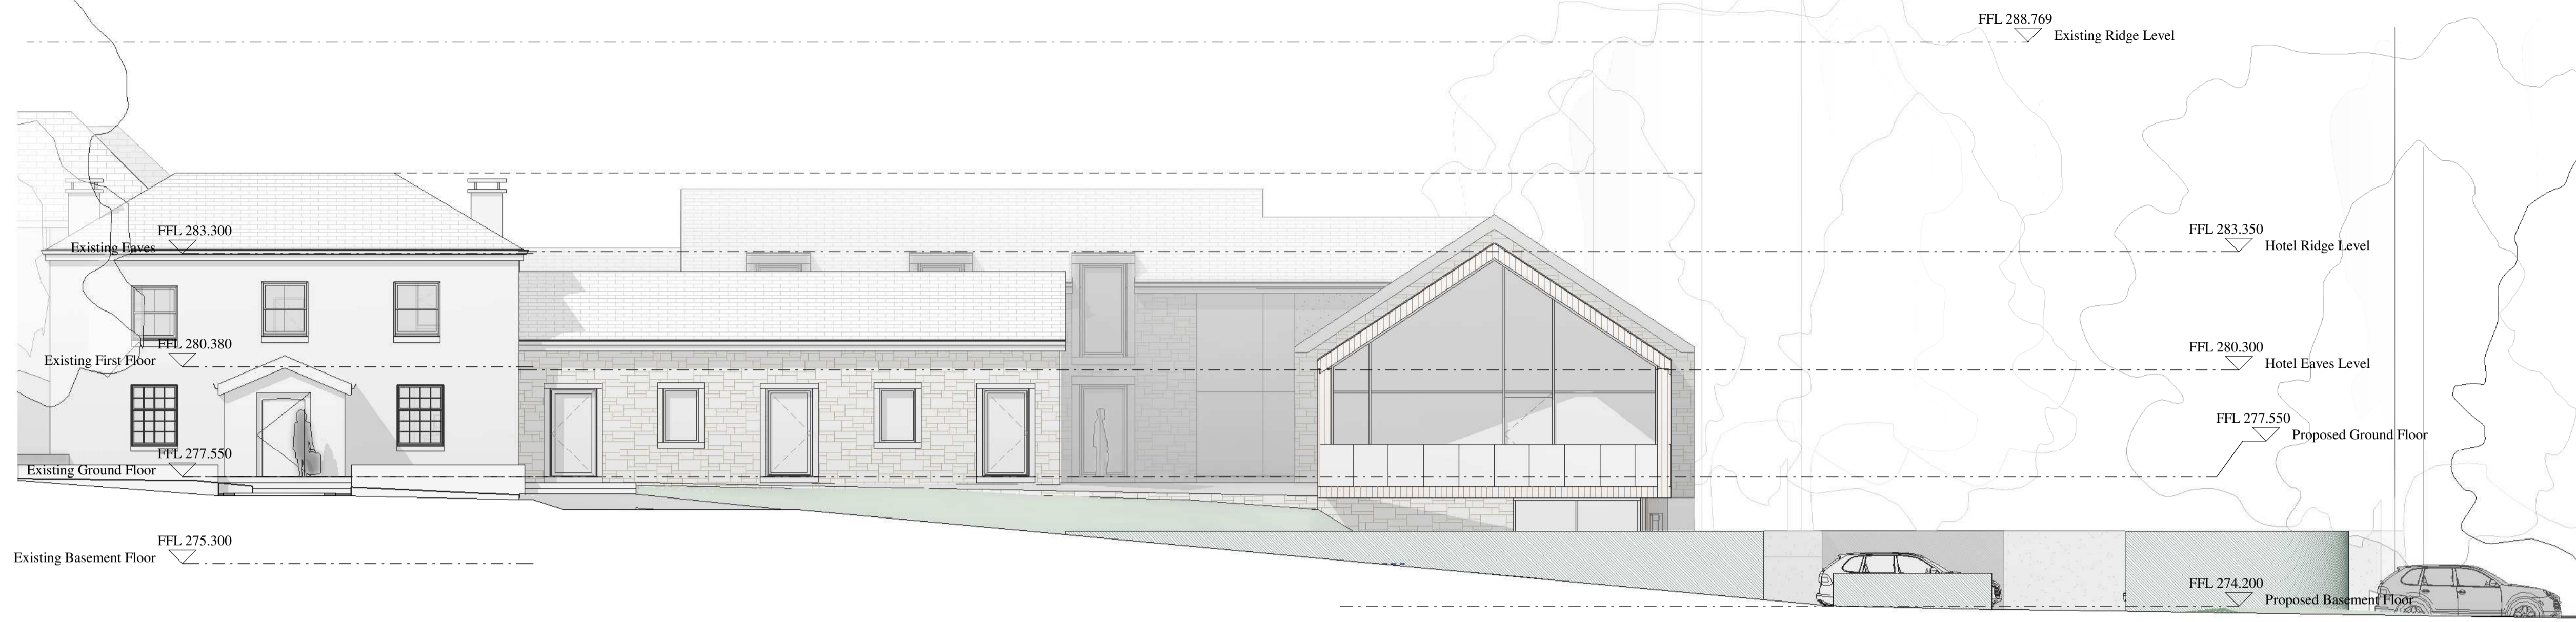

Proposed Section Elevations FF
1 : 100

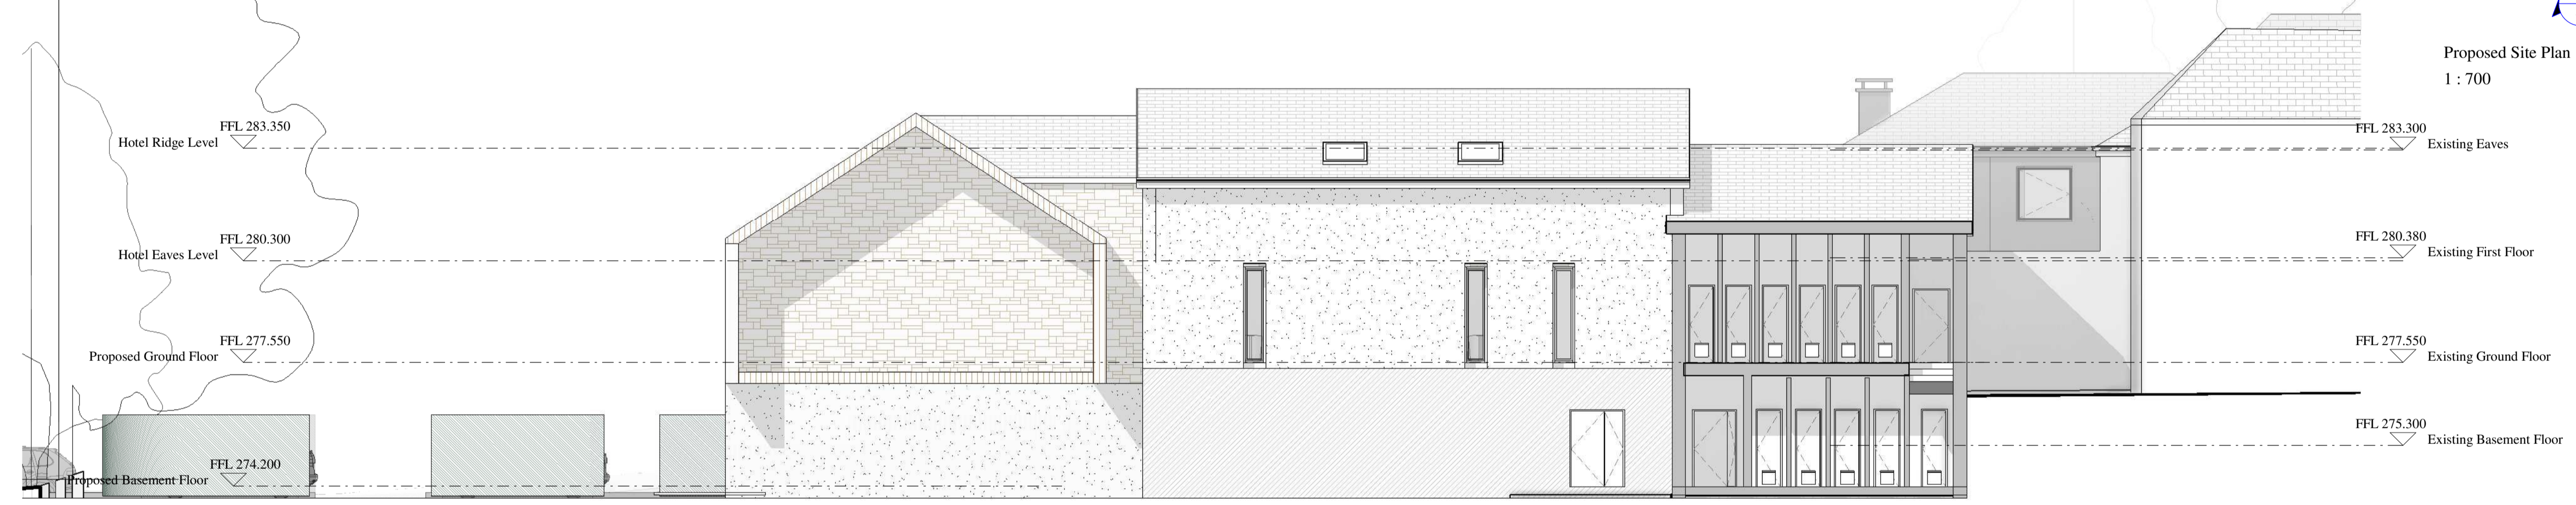

Proposed Site Plan
1 : 700

AMENDED

NYMNPA
11/07/2019

studio MAP
Architecture and Project Management

Bridge House
1 - 2 Station Bridge, Harrogate
North Yorkshire, HG1 1SS

Proposed Section Elevations GG
1 : 100



KEY

	Grass
	Pavers
	Tarmac
	Water
	Copper
	Slate
	Yorkshire Dry Stone
	Ashlar Stone

CLIENT
Mr. Leatham

PROJECT
Hambleton Hotel and Country Club
Thirsk, YO7 2HA

TITLE
Proposed Section Elevations

STATUS
Planning

DATE
March 2018

SCALE
As indicated

DRAWN BY
GB-AG-ALR

REVIEWED BY
DMC

DRAWING NUMBER
2018 16 26 O

NYMNP




11/07/2019

AMENDED

REV	DESCRIPTION	DATE	APPROVED
A	PROPERTY BOUNDARY AMENDMENT	30/04/18	DMC
B	GENERAL AMENDMENTS	11/05/18	DMC
C	GENERAL AMENDMENTS	14/05/18	DMC
D	GENERAL AMENDMENTS	17/05/18	DMC
E	GENERAL AMENDMENTS	07/06/18	DMC
F	GENERAL AMENDMENTS	18/06/18	DMC
G	GENERAL AMENDMENTS	14/09/18	DMC
H	GENERAL AMENDMENTS	19/09/18	DMC
I	GENERAL AMENDMENTS	21/09/18	DMC
J	GENERAL AMENDMENTS	05/02/19	DMC
K	COURTYARD STAIR ADDED - GLAZED ROOF AMENDED - BASEMENT ROOMS AMENDED	06/02/19	DMC
L	GENERAL AMENDMENTS	15/02/19	DMC
M	GENERAL AMENDMENTS FOLLOWING PLANNER NOTES	04/04/19	DMC
N	GENERAL AMENDMENTS FOLLOWING CLIENT REQUEST	10/07/19	DMC

Proposed Section HH
1 : 100

Existing Ridge Level
FFL 288.769

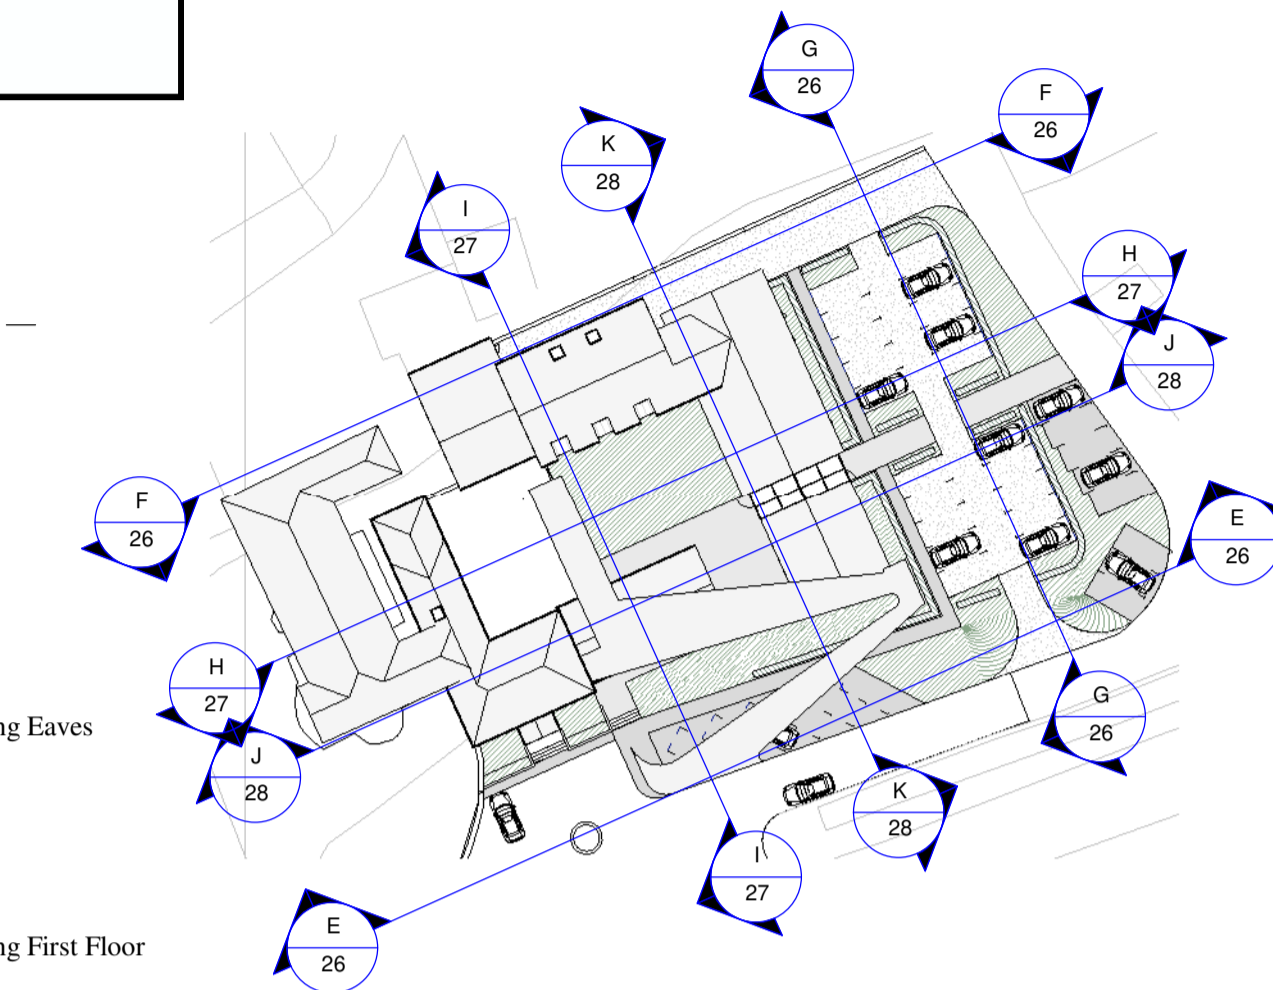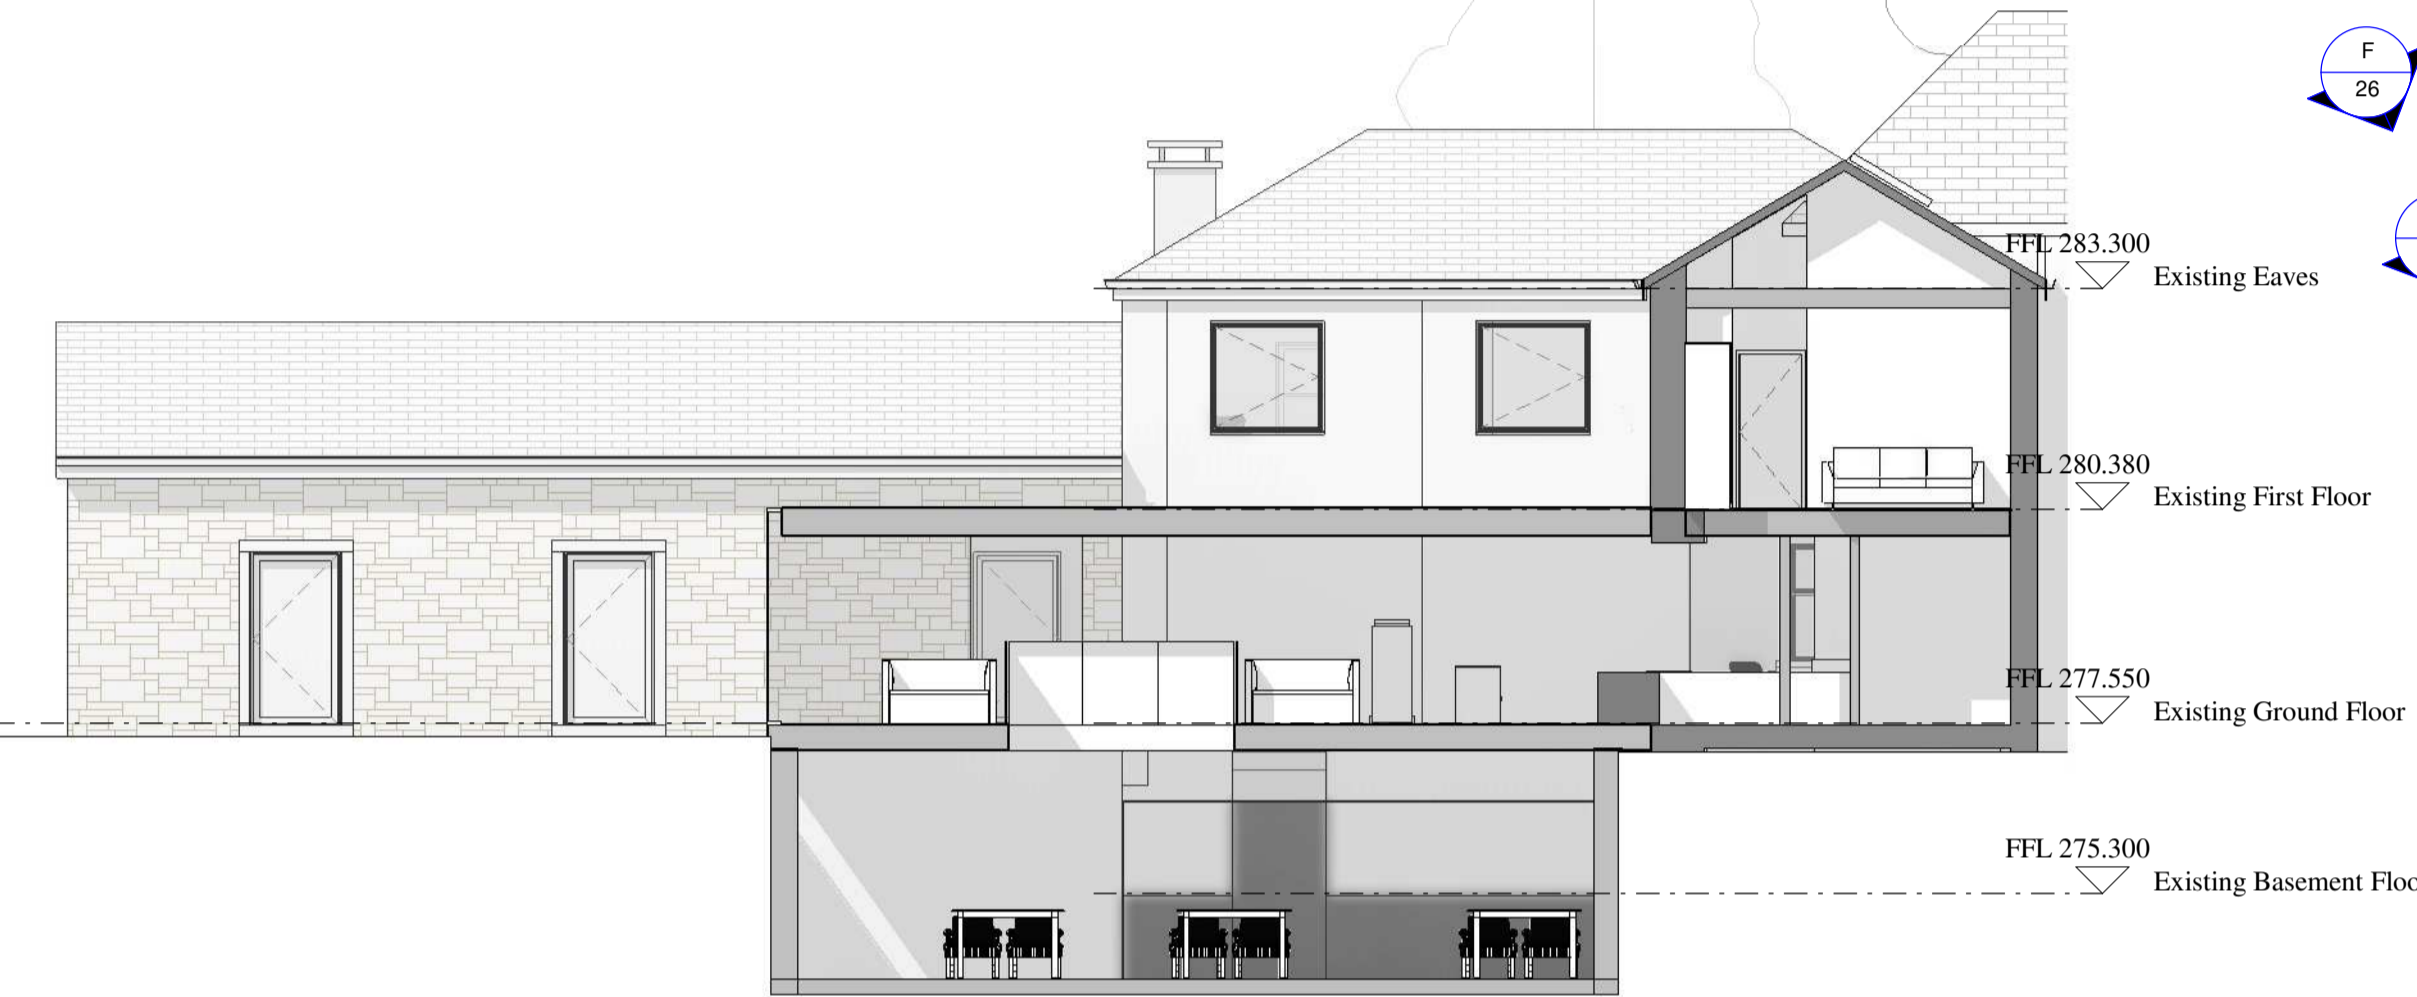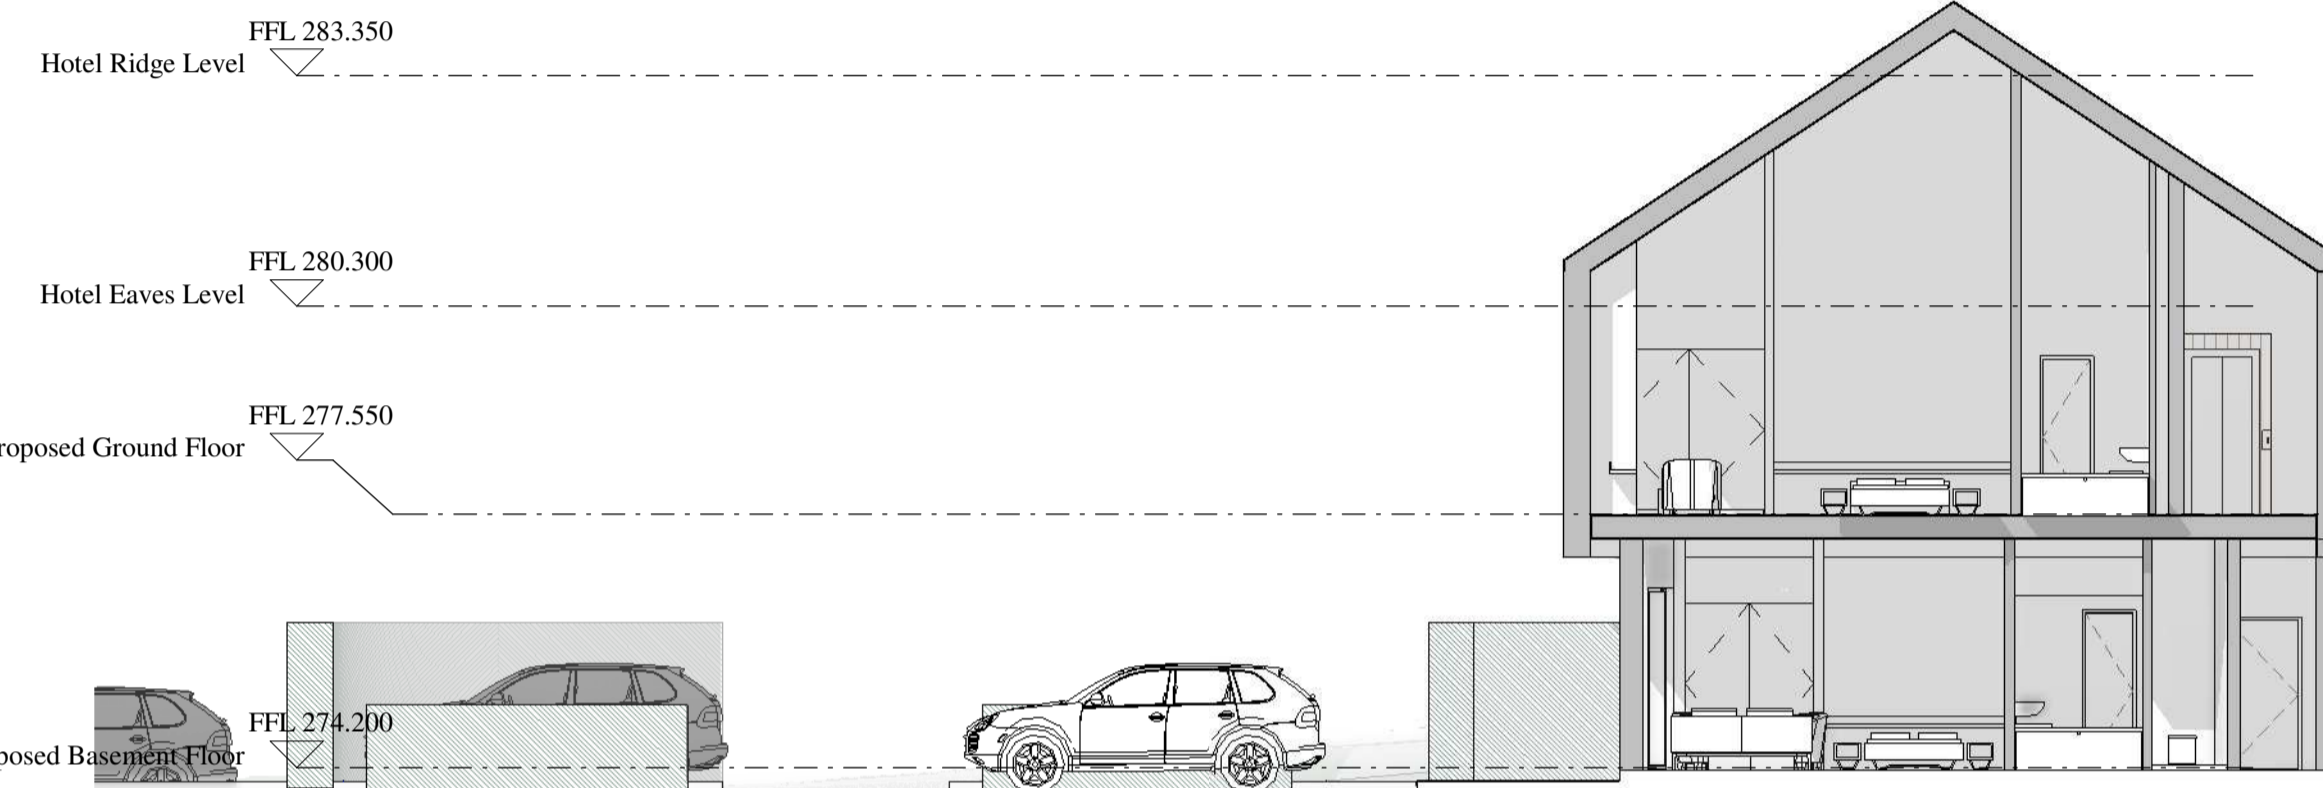

KEY

- Grass
- Pavers
- Tarmac
- Water
- Copper
- Slate
- Yorkshire Dry Stone
- Ashlar Stone

studio MAP
Architecture and Project Management

Bridge House
1 - 2 Station Bridge, Harrogate
North Yorkshire, HG1 1SS

CLIENT

Mr. Leatham

PROJECT

Hambleton Hotel and Country Club
Thirsk, YO7 2HA

TITLE

Proposed Section Elevations

STATUS

Planning

DATE

March 2018

SCALE

As indicated

DRAWN BY

GB-AG-ALR

REVIEWED BY

DMC


DRAWING NUMBER

2018

16

27 N

Proposed Section Elevations II
1 : 100

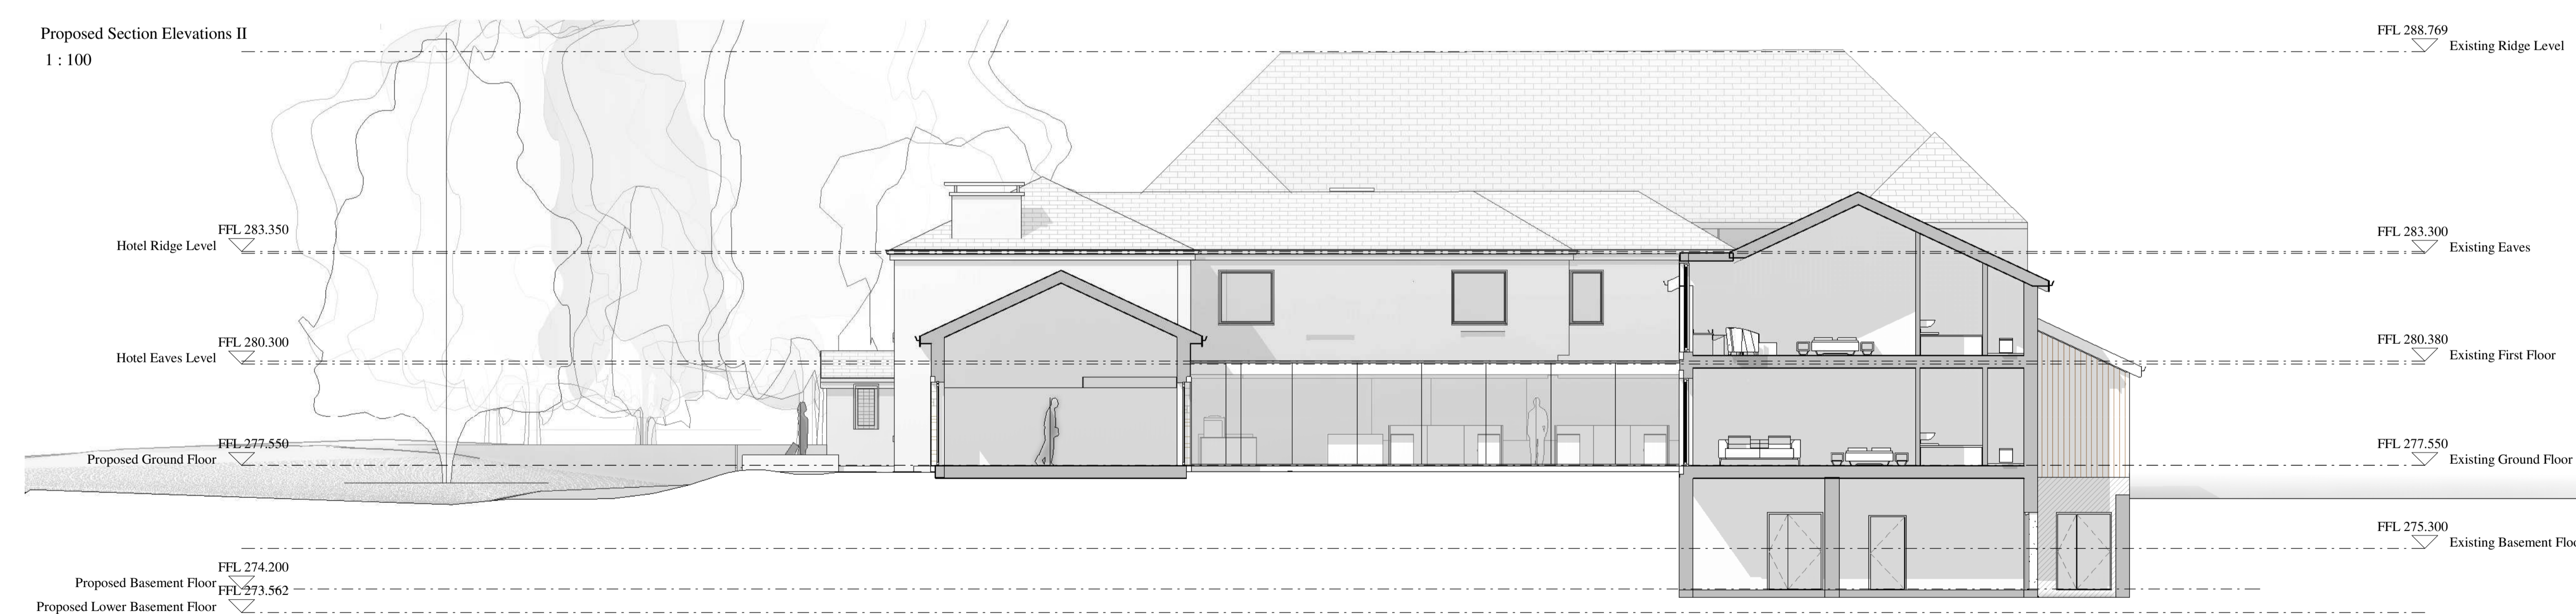



NYMNP

11/07/2019

AMENDED

REV	DESCRIPTION	DATE	APPROVED
A	GENERAL AMENDMENTS	17/05/18	DMC
B	GENERAL AMENDMENTS	07/06/18	DMC
C	GENERAL AMENDMENTS	18/06/18	DMC
D	GENERAL AMENDMENTS	14/09/18	DMC
E	GENERAL AMENDMENTS	19/09/18	DMC
F	GENERAL AMENDMENTS	21/09/18	DMC
G	GENERAL AMENDMENTS	05/02/19	DMC
H	COURTYARD STAIR ADDED - GLAZED ROOF AMENDED - BASEMENT ROOMS AMENDED	06/02/19	DMC
I	GENERAL AMENDMENTS	15/02/19	DMC
J	GENERAL AMENDMENTS FOLLOWING PLANNER NOTES	04/06/19	DMC
K	GENERAL AMENDMENTS FOLLOWING CLIENT REQUEST	10/07/19	DMC

Proposed Section Elevations JJ
1 : 100

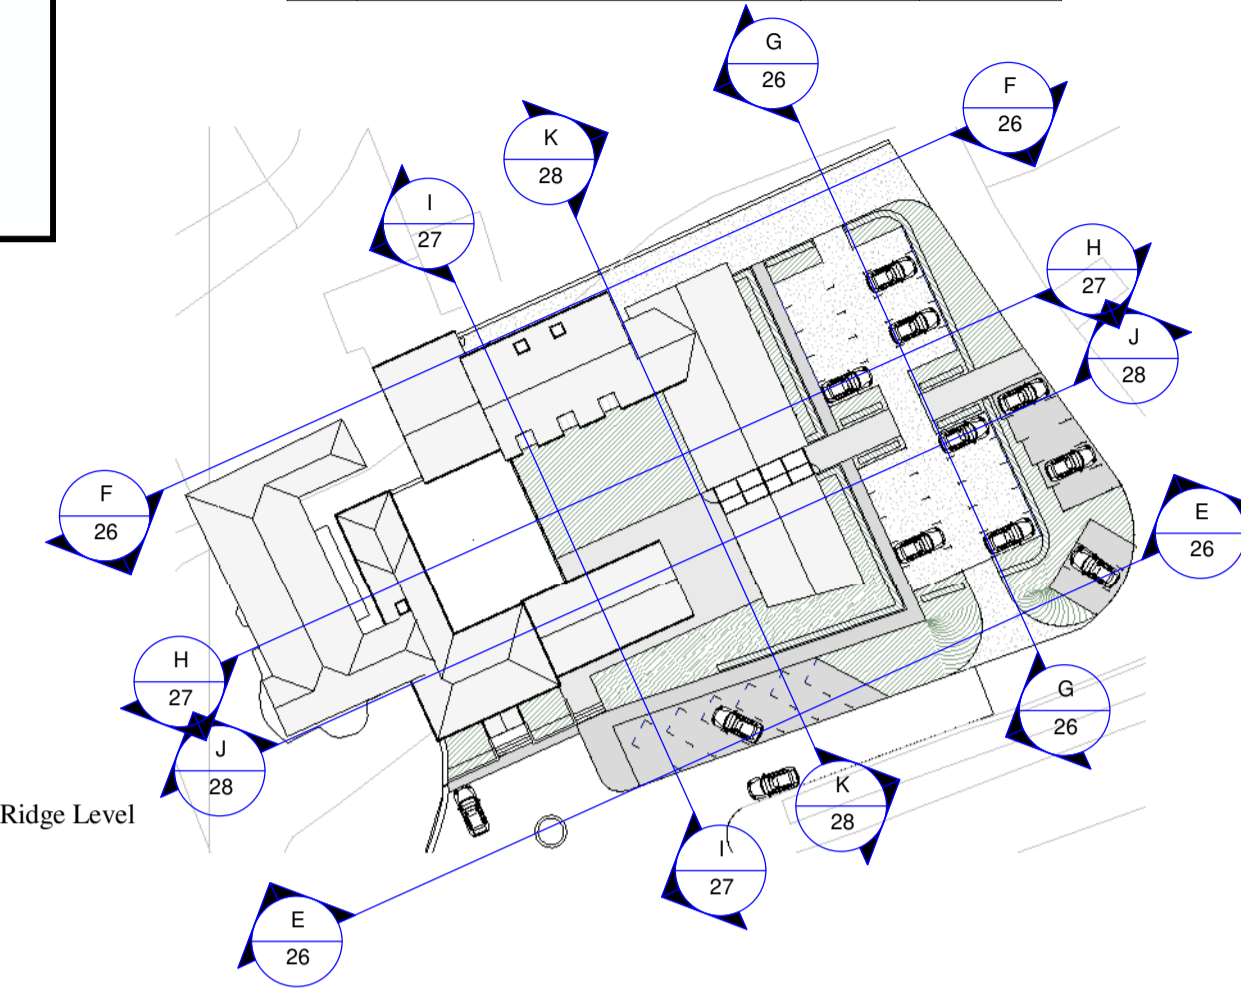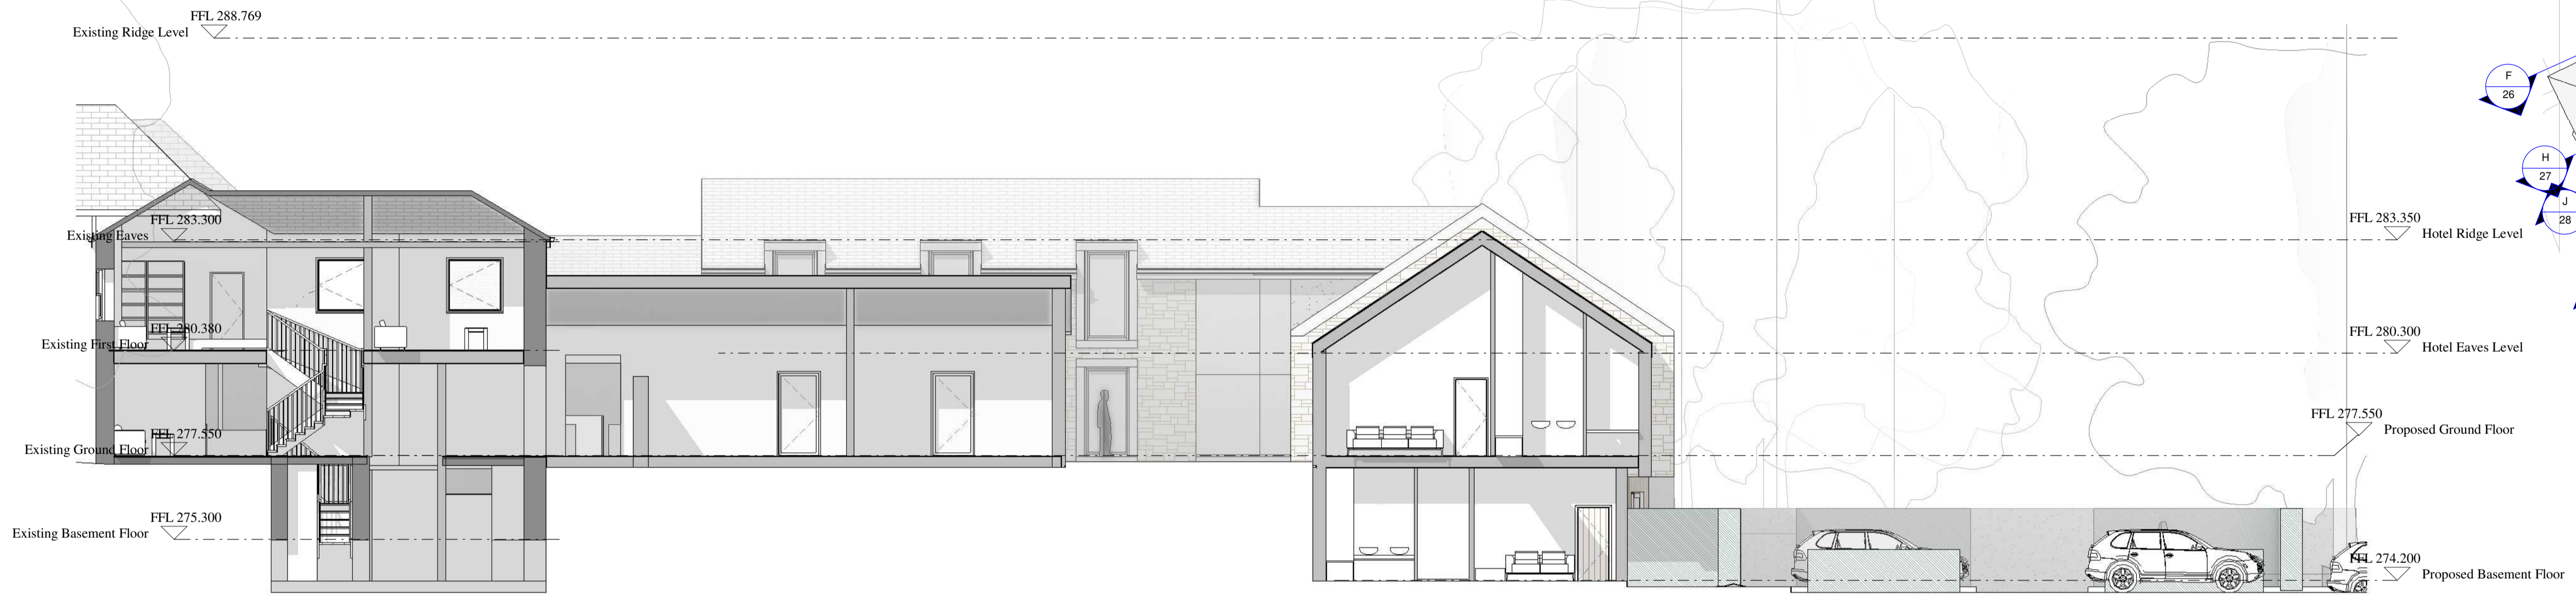

KEY

- Grass
- Pavers
- Tarmac
- Water
- Copper
- Slate
- Yorkshire Dry Stone
- Ashlar Stone



Bridge House
1 - 2 Station Bridge, Harrogate
North Yorkshire, HG1 1SS

Proposed Section KK
1 : 100



CLIENT
Mr. Leatham

PROJECT
**Hambleton Hotel and Country Club
Thirsk, YO7 2HA**

TITLE
Proposed Section Elevations

STATUS
Planning

DATE
March 2018

SCALE
As indicated

DRAWN BY
JSC

REVIEWED BY
DMC

DRAWING NUMBER
2018 16 28 K

REVISION HISTORY			
REV	DESCRIPTION	DATE	APPROVED
A	PROPERTY BOUNDARY AMENDMENT	30/04/18	DMC
B	GENERAL AMENDMENTS	11/05/18	DMC
C	GENERAL AMENDMENTS	14/05/18	DMC
D	AMENDED SHEET NUMBER	17/05/18	DMC
E	GENERAL AMENDMENTS	17/05/18	DMC
F	GENERAL AMENDMENTS	07/06/18	DMC
G	GENERAL AMENDMENTS	18/06/18	DMC
H	GENERAL AMENDMENTS	14/09/18	DMC
I	GENERAL AMENDMENTS	19/09/18	DMC
J	GENERAL AMENDMENTS	21/09/18	DMC
K	GENERAL AMENDMENTS	05/02/19	DMC
L	COURTYARD STAIR ADDED - GLAZED ROOF AMENDED - BASEMENT ROOMS AMENDED	06/02/19	DMC
M	GENERAL AMENDMENTS	15/02/19	DMC
N	GENERAL AMENDMENTS FOLLOWING PLANNER NOTES	04/04/19	DMC
O	GLAZED CW GABLE AMENDED	21/05/19	DMC
P	GENERAL AMENDMENTS FOLLOWING CLIENT REQUEST	10/07/19	DMC

NYMNPA
11/07/2019

AMENDED



studio MAP
Architecture and Project Management

Bridge House
1 - 2 Station Bridge, Harrogate
North Yorkshire, HG1 1SS

CLIENT
Mr. Leatham

PROJECT
**Hambleton Hotel and Country Club
Thirsk, YO7 2HA**

TITLE
Proposed 3D view 1

STATUS
Planning

DATE
March 2018

DRAWN BY
GB-AG-ALR

REVIEWED BY
DMC

DRAWING NUMBER
2018 16 30 P

Proposed 3D View 1

REVISION HISTORY			
REV	DESCRIPTION	DATE	APPROVED
A	PROPERTY BOUNDARY AMENDMENT	30/04/18	DMC
B	GENERAL AMENDMENTS	11/05/18	DMC
C	GENERAL AMENDMENTS	14/05/18	DMC
D	AMENDED SHEET NUMBER	17/05/18	DMC
E	GENERAL AMENDMENTS	17/05/18	DMC
F	GENERAL AMENDMENTS	07/06/18	DMC
G	GENERAL AMENDMENTS	18/06/18	DMC
H	GENERAL AMENDMENTS	14/09/18	DMC
I	GENERAL AMENDMENTS	19/09/18	DMC
J	GENERAL AMENDMENTS	21/09/18	DMC
K	GENERAL AMENDMENTS	05/02/19	DMC
L	COURTYARD STAIR ADDED - GLAZED ROOF AMENDED - BASEMENT ROOMS AMENDED	06/02/19	DMC
M	GENERAL AMENDMENTS	15/02/19	DMC
N	GENERAL AMENDMENTS FOLLOWING PLANNER NOTES	04/04/19	DMC
O	GENERAL AMENDMENTS FOLLOWING CLIENT REQUEST	10/07/19	DMC

NYMNP
11/07/2019

AMENDED



Proposed 3D View 2



Bridge House
1 - 2 Station Bridge, Harrogate
North Yorkshire, HG1 1SS

CLIENT
Mr. Leatham

PROJECT
**Hambleton Hotel and Country Club
Thirsk, Y07 2HA**

TITLE
Proposed 3D view 2

STATUS
Planning

DATE
March 2018

DRAWN BY
GB-AG-ALR

REVIEWED BY
DMC

DRAWING NUMBER
2018 16 31 O