

NYMNPA

29/07/2019

**From:** D Hodgson  
**Sent:** 29 July 2019 10:46  
**To:** Hilary Saunders  
**Cc:**  
**Subject:** RE: Atkinson Woods Farm

Dear Hilary,

Please find attached revised elevation, plan and window schedule including the small window beside the entrance door as advised in your letter.

I met Mr Yewdall on Wednesday and he had also advised of the need for SPA to make this design amendment for approval.


Kind regards

David J Hodgson RIBA IMAPS  
Partner


**SPA Architects**

**NYMNP**  
29/07/2019

AMENDED

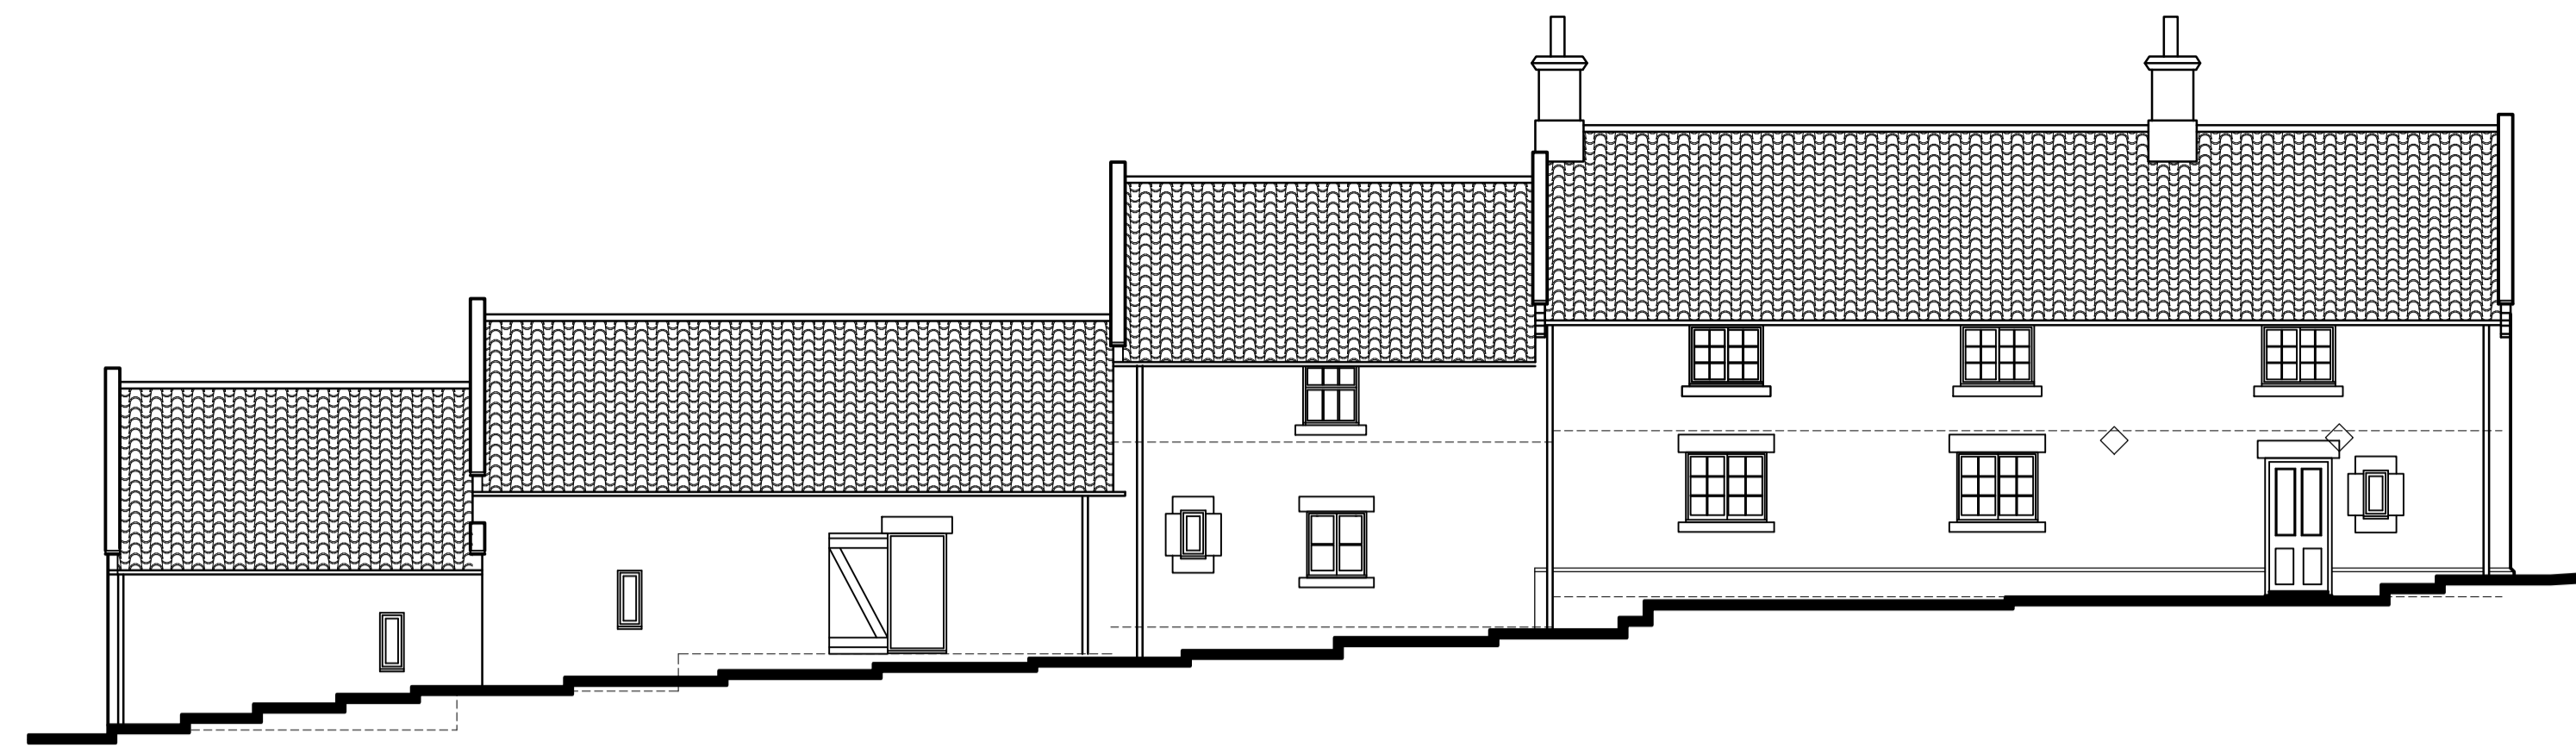

**SOUTH EAST ELEVATION**  
Scale 1:100

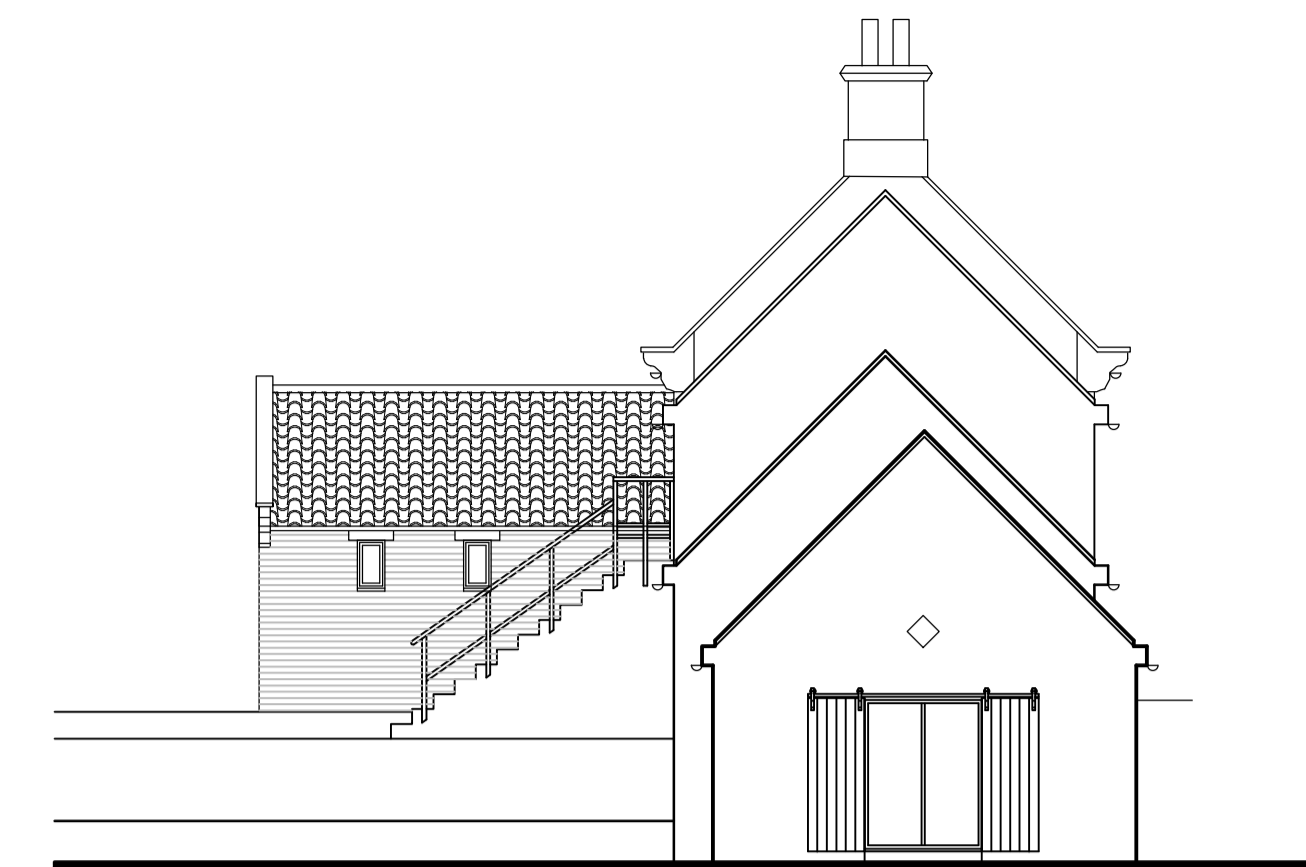


**SOUTH WEST ELEVATION**




**NORTH WEST ELEVATION**



**NORTH EAST ELEVATION**

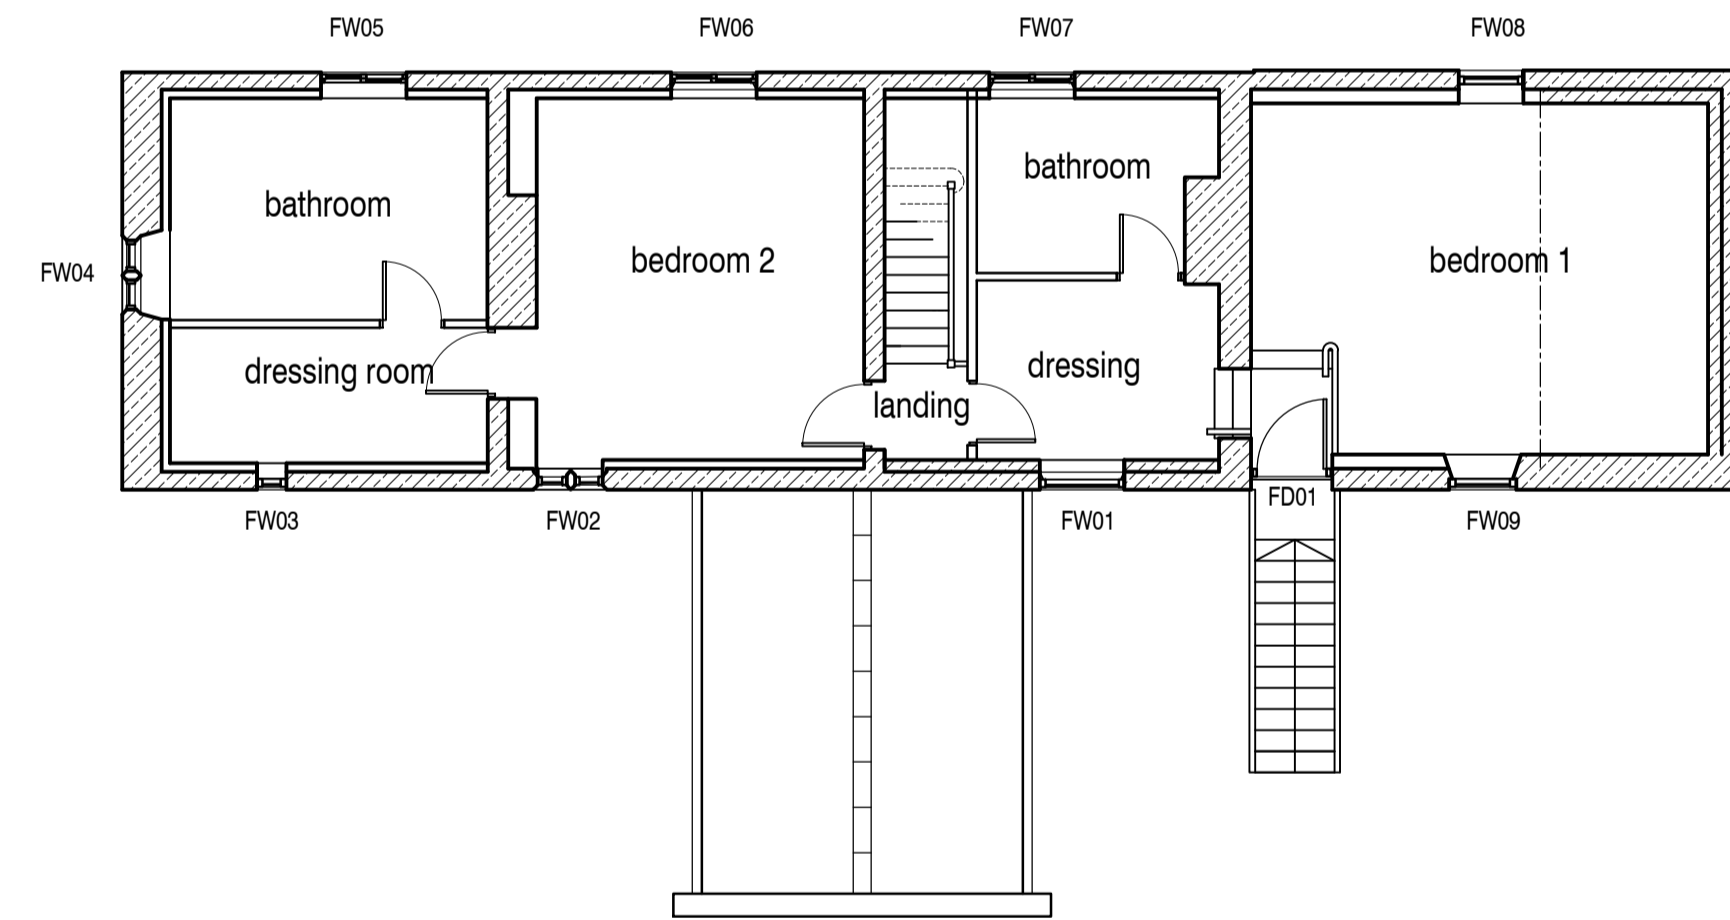

**FIRST FLOOR PLAN**

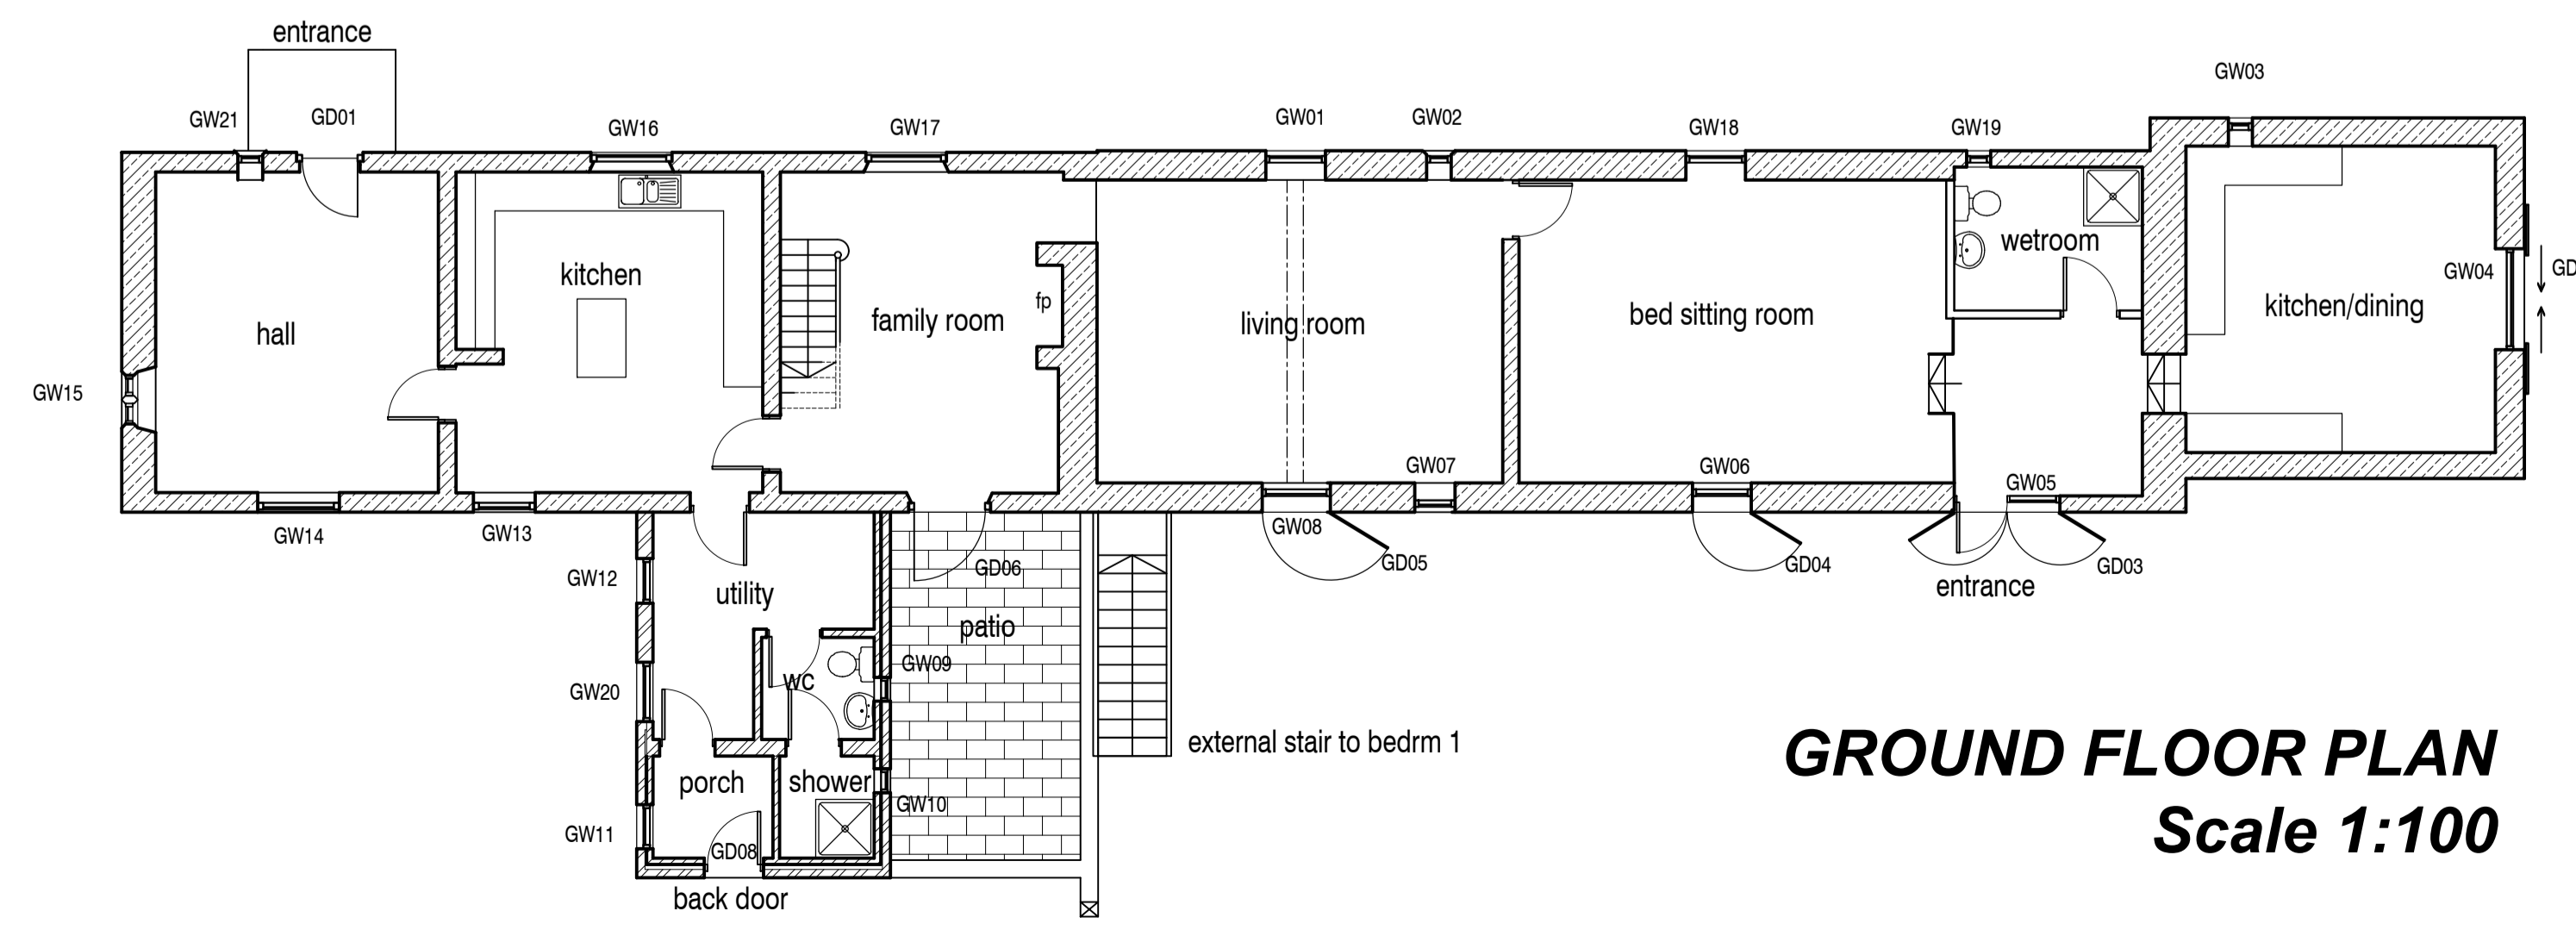

**GROUND FLOOR PLAN**  
Scale 1:100

- I GW21 added as NYM email 26.07.19 djh
- H GW14, 16, 17, revised to 6 pane sashes 09.07.19 djh
- G GW13, 14, 16, 17, cills amended as NYM email 02.07.19 djh
- F Front door, W16 and W17 repositioned 07.06.19 djh
- E GD07, porch and sunroom omitted, GW20, GD02 GD08 repositioned, barn door added to GW18 GW13, 14, 16, 17 now SHC, as NYM mtg 08/10 24.10.18 djh
- D Sunroom revs. as reqd by NYM. W18.19 added 18.05.18 djh
- C Door and window refs added. Sunroom added 25.03.18 djh
- B plans/elevs revised for client 080218 telecon 16.02.18 djh
- A plans/elevs revised after 051217 NYMNP mtg 17.01.18 djh

**SPA ARCHITECTS**  
incorporating DKS Architects

1 Burdon Way, Stokesley Business Park, Stokesley, Middlesbrough, TS9

Client:  
Atkinsons Wood Farm, Easby, Great Ayton  
Mr G Yewdall

Project:  
Atkinsons Wood Farm, Easby, Great Ayton  
Proposed Listed Building Works

Drawing:  
Proposed Plans and Elevations  
Scheme Design

Drawn by: djh | Checked by: | Scale: 1:100@A1


Project No	Originator	Volume / System	Level / Location	Type	Rev	Dwg No
17056	SPA	ZZ	XX	DR	A	Sk01

Purpose of Issue: for APPROVAL | Date: 28.11.17 | Submittal: S2 | Rev: I


**NYMNP**  
29/07/2019

AMENDED


(BH) - refs in brackets refer to separate SPA window frame details drawing 17.051 A[31]01

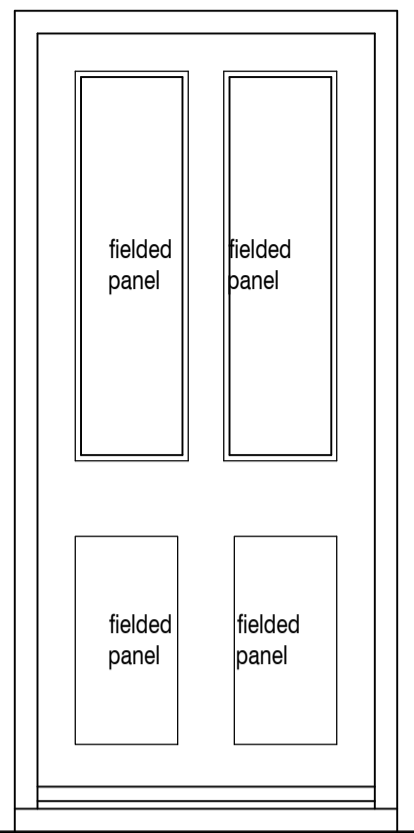


GD01 - Front Door

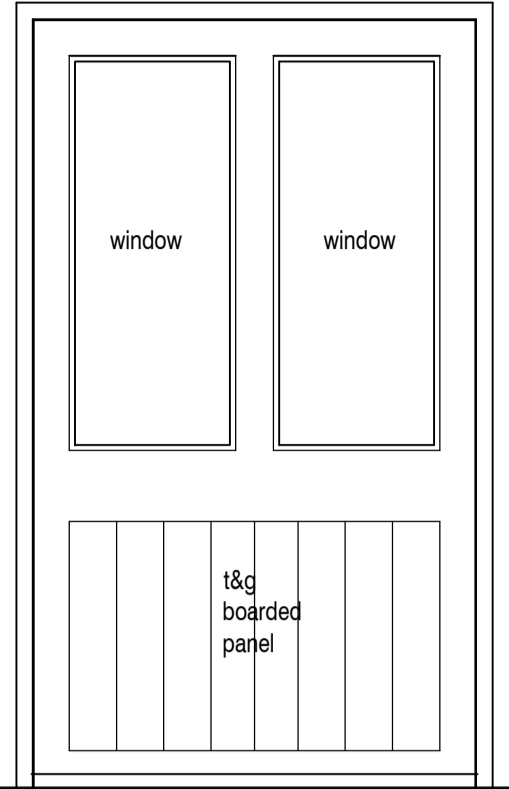

GD06 - Hall Back Door

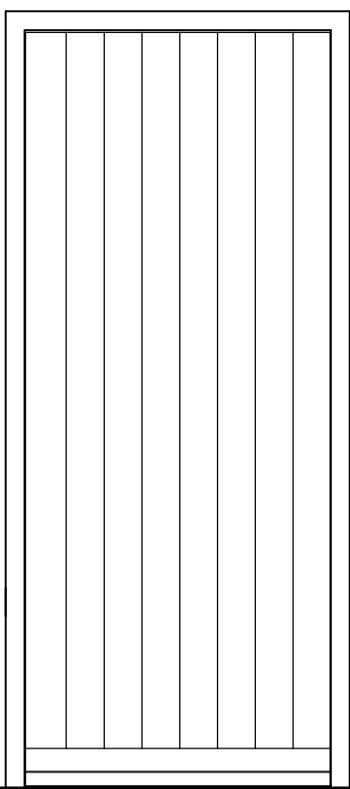


GD08 - Porch Back Door

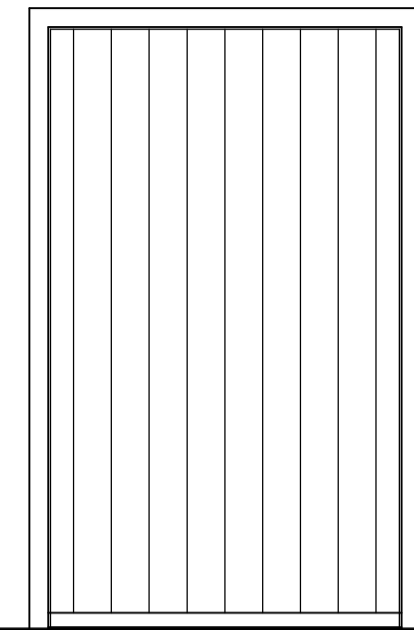


FD01 - Bedroom 1 Door

EXTERNAL DOORS TO BE OUTWARD OPENING EXCEPT GD01, GD08

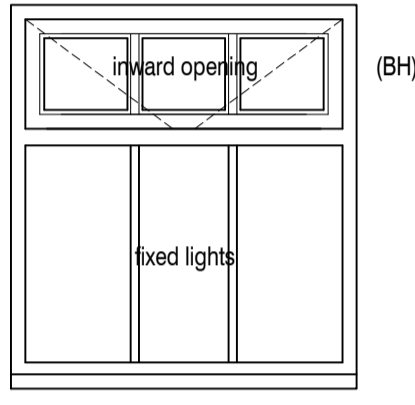


GW01

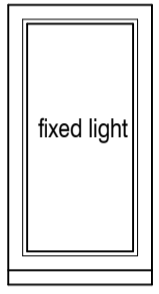


GW02 & GW21


NB: No required

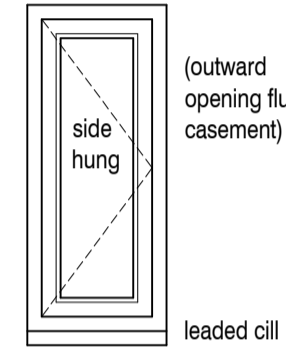


GW03

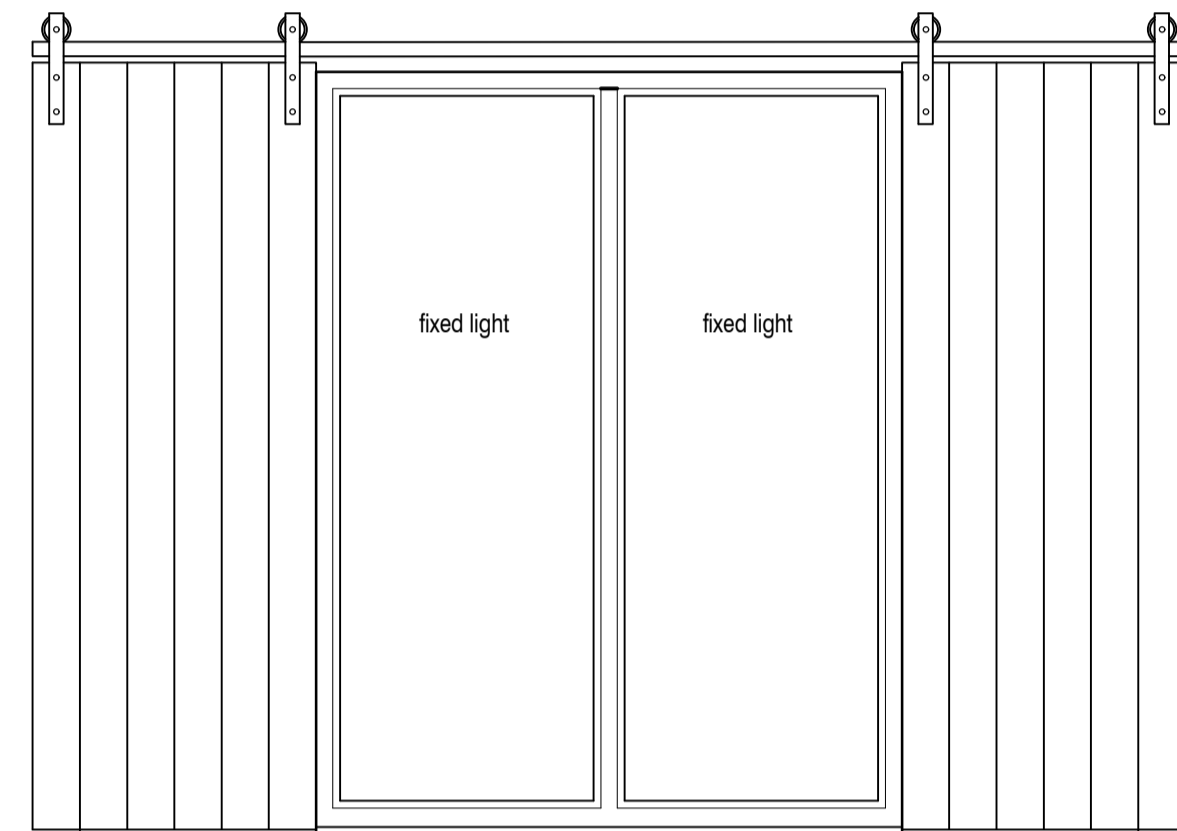


GW04 WITH sliding doors GD02

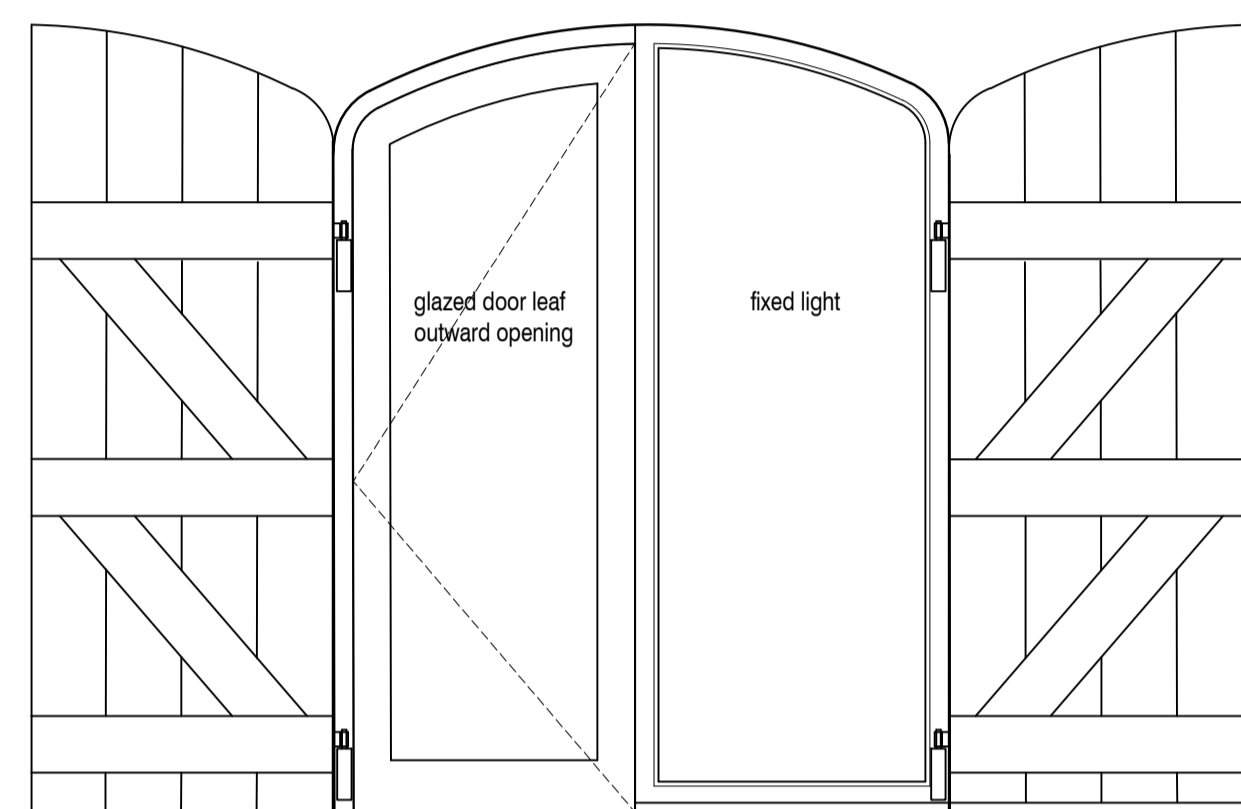


GW05 WITH Shutters GD03

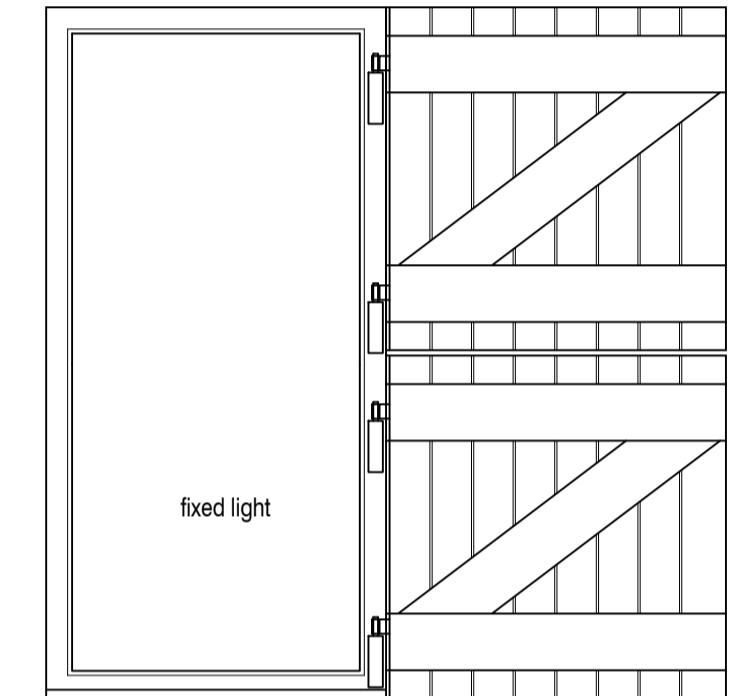


GW06 WITH Stable Door GD04

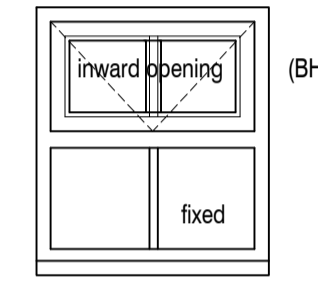


GW07

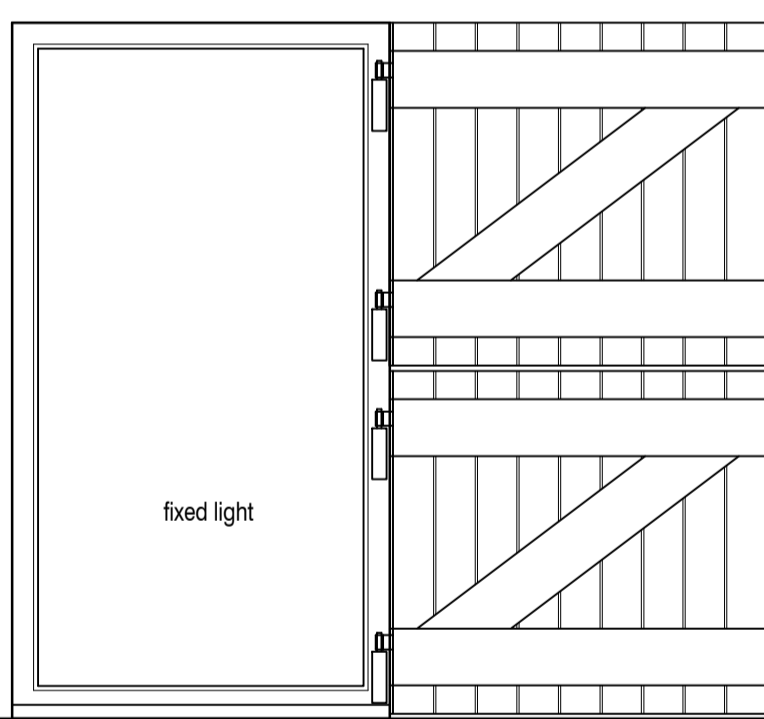


GW08 WITH Stable Door GD05

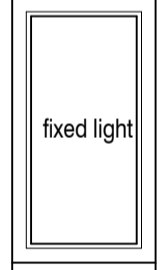


GW09

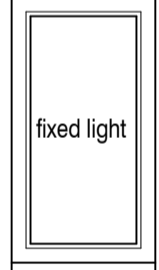


GW10

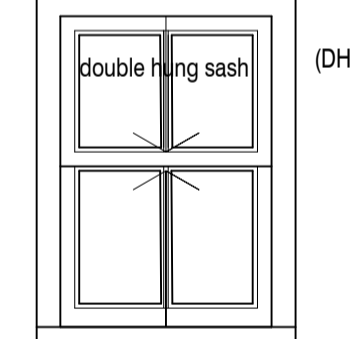


GW11

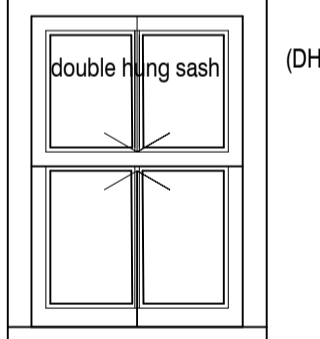


GW12

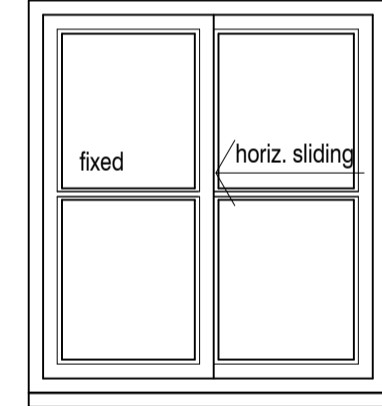


GW13

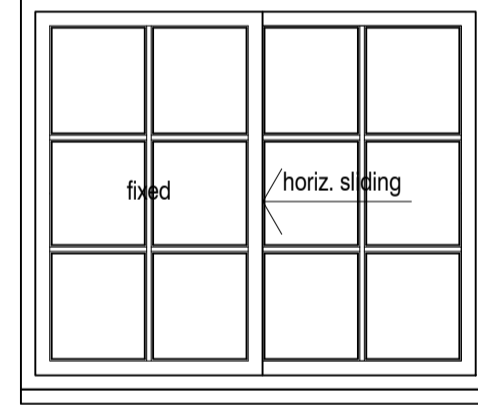


GW14

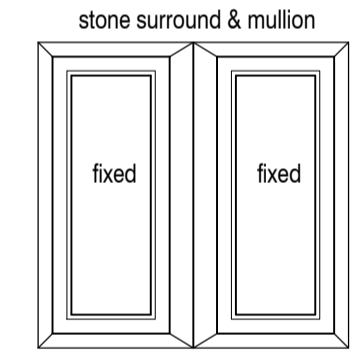


GW15

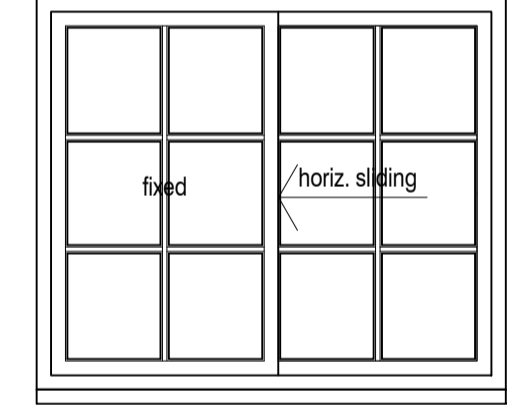

GW16

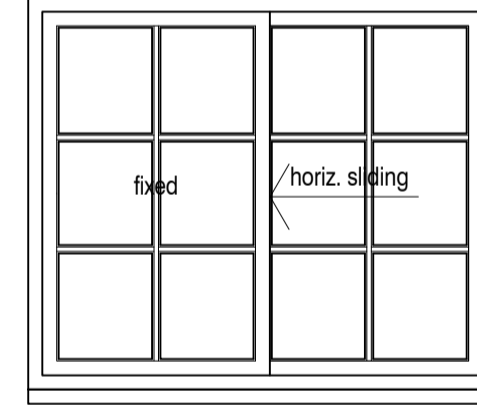

GW17

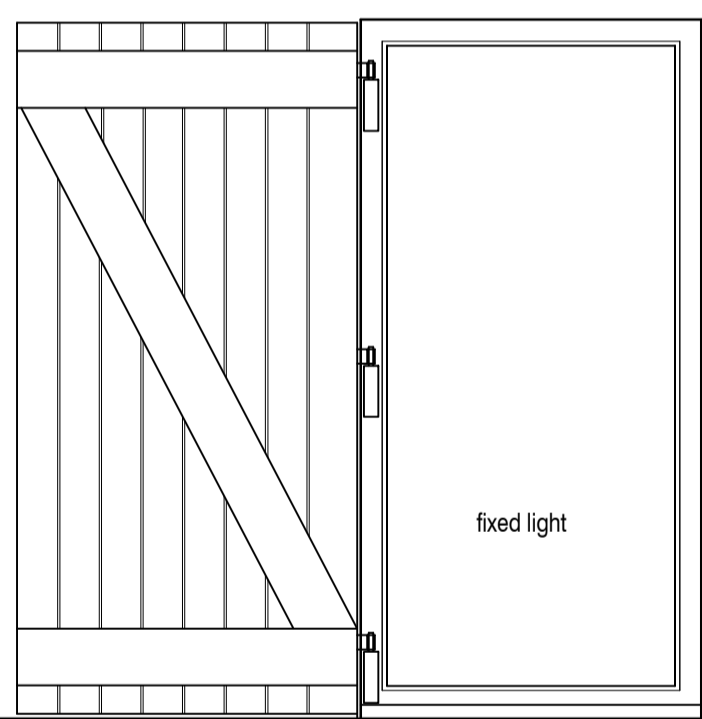

GW18

- P7 GW21 added. 26.07.19 djh
- P6 GW14, 16 & 17 revised to six panes 09.07.19 djh
- P5 GW13, 14, 16, 17 revised to Yorks sash. GW3 & 19 revised to leaded cill 02.07.19 djh
- P4 GD01, GW14, 16, 17 revised 07.06.19 djh
- P3 GD07 omitted, GW20, GD02 added, GW01,13,14,16,17,18 revised, FW09 amended as NYMNP mtg 08/10 24.10.18 djh
- P2 Detail refs added 25.07.18 djh
- P1 Revs as pre-app meeting NYM. GW18.19 added 21.05.18 djh

REVISIONS:

**SPA ARCHITECTS**  
incorporating DKS Architects  
1 Burdon Way, Stokesley Business Park, Stokesley, Middlesbrough, TS9 5PY

Client:  
Mr G Yewdall  
Atkinsons Wood Farm, Easby, Great Ayton

Project:  
Atkinsons Wood Farm, Easby, Great Ayton  
Proposed Alterations to Listed Building

Drawing:  
Detail Design  
Proposed Doors and Windows

Drawn by: djh Checked by: Scale: 1:20@A1

Project No	Originator	Volume / System	Level / Location	Type	Rate	Dwg No
17056	SPA	XX	ZZ	DR	A	3101
Purpose of Issue		Date	Subsidiary	Rev		
for Approval		25.03.18	S2	P07		

GW19 GW20

FW01

FW02

FW03

FW04

FW05

FW06

FW07

FW08

FW09