
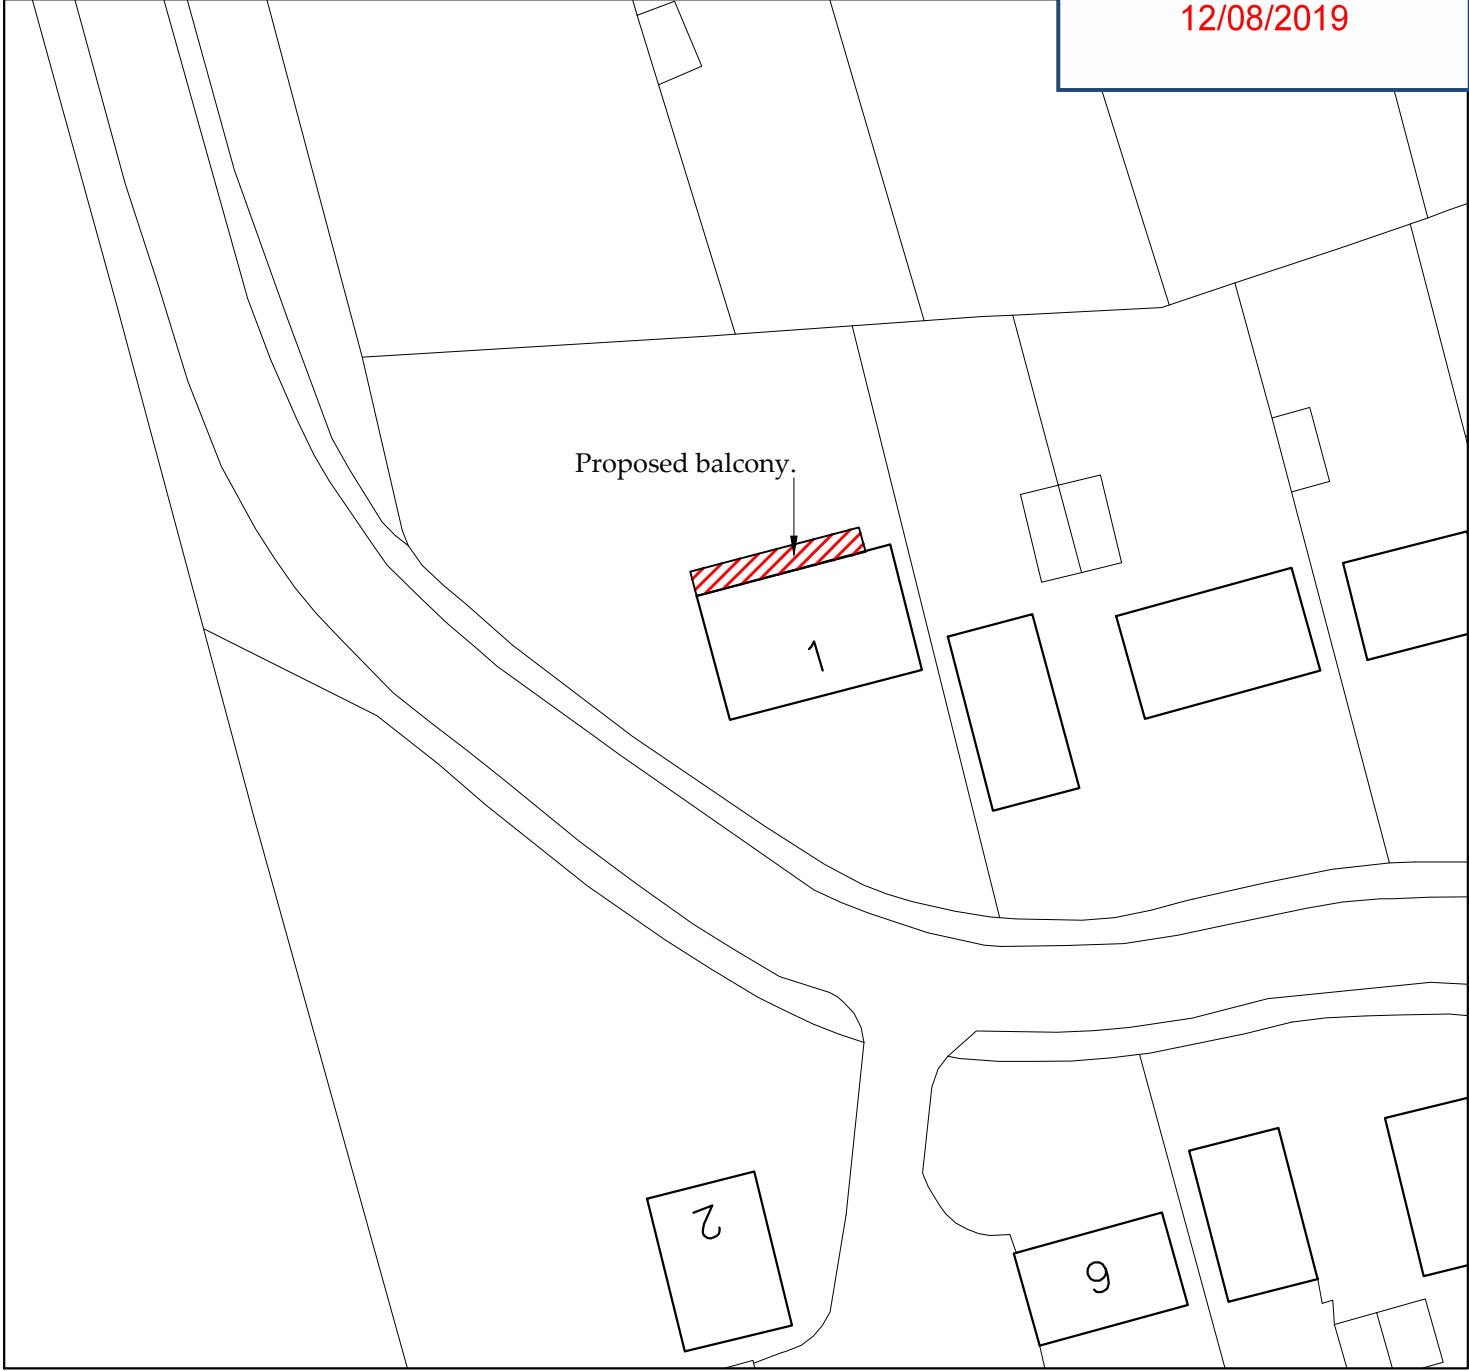
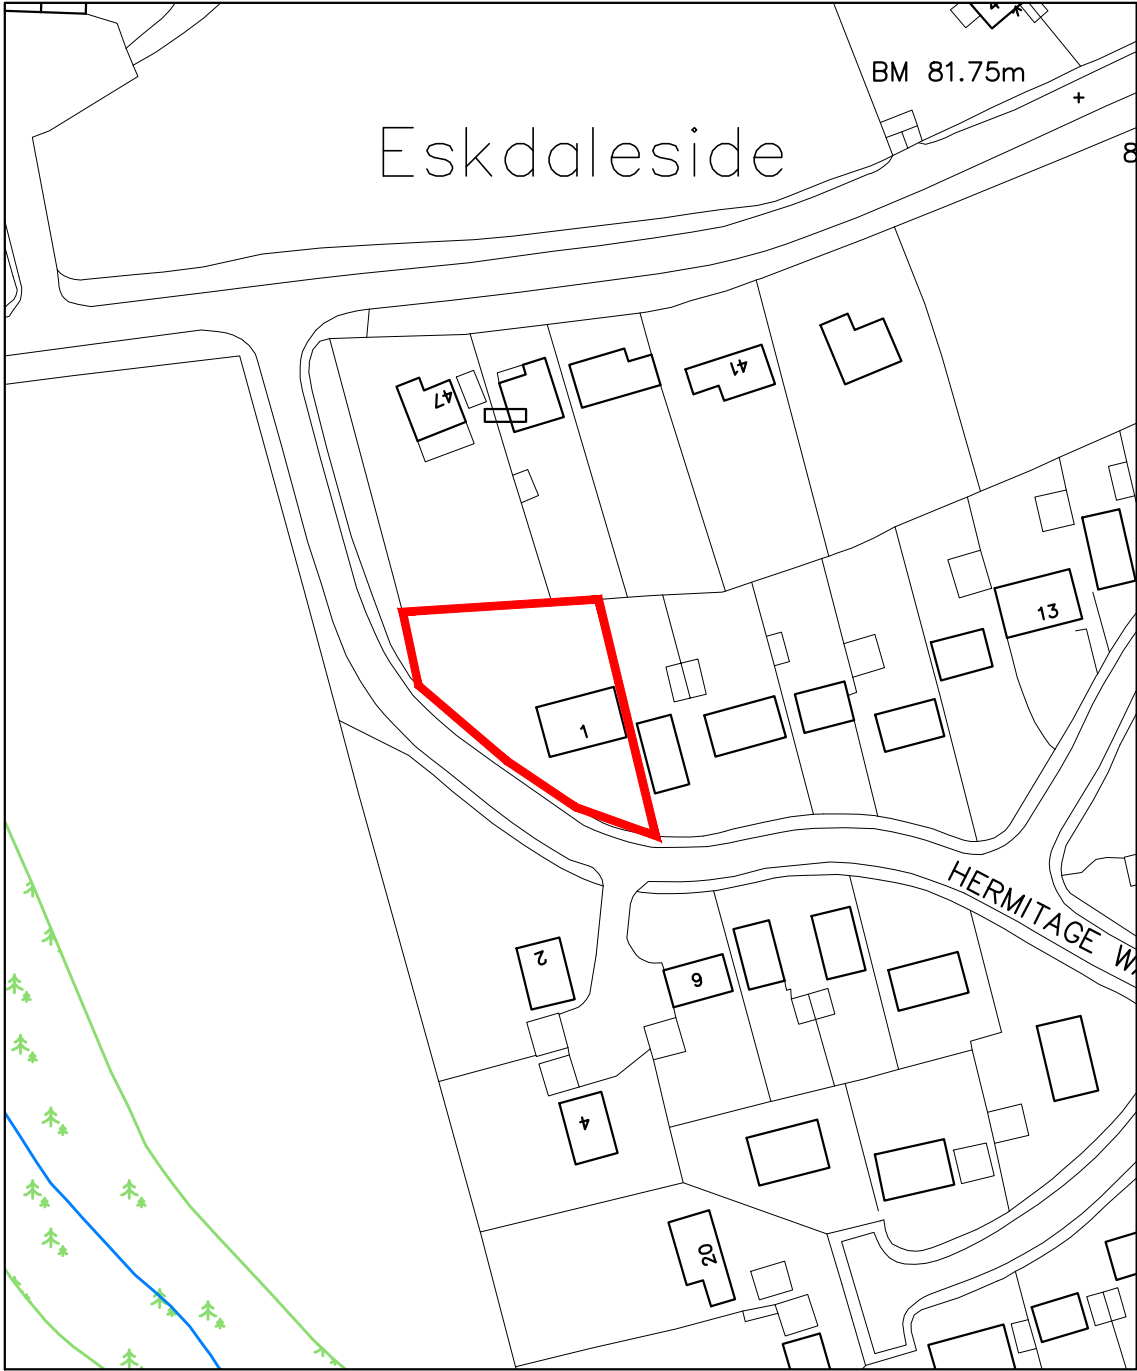


NYMNP
12/08/2019

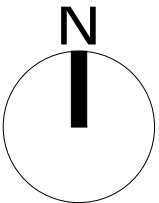

○ **Location Plan**
Scale 1:1250

○ **Block Plan**
Scale 1:500

Ordnance Survey Licence No. 100002562

b h d partnership
Airy Hill Manor, Whitby, North Yorkshire, UK, YO21 1QB.

●DO NOT SCALE from this drawing. Only figured dimensions are to be taken from this drawing.
●The Contractor must verify all dimensions on site before commencing any work or shop drawings.
The Contractor must report any discrepancies before commencing work. If this drawing exceeds the quantities taken in any way, the Technician is to be informed before work is initiated.
Work within The Construction (Design and Management) Regulations 2007 is not to start until a Health & Safety Plan has been produced. This drawing is Copyright and must not be reproduced without consent of BHD Partnership Ltd

REV	DATE	BY	AMENDMENT	CHKD	APVD
B	09.08.19	RB	Minor amendments		
A	28.11.18	GC	First issue	TH	


CLIENT: Mr. T.J.Harrison			
PROJECT: 1, Hermitage Way, Eskdaleside, Sleights			
A3	DRN: G. Carr	DATE: 28.11.18	
SCALE: As Shown	ISSUE: Preliminary		

DRAWING TITLE: Location Plan and Site Plan	
DRAWING NR: D11490-01	REV: B


NYMNP

12/08/2019

Do not scale from this drawing. Only figured dimensions are to be taken from this drawing.
The contractor must verify all dimensions on site before commencing any work or shop drawings.
The contractor must report any discrepancies before commencing work. If this drawing exceeds the quantities taken in any way, the technician is to be informed before work is initiated.
Work within the construction (design and management) regulations 2007 is not to start until a health & safety plan has been produced. This drawing is copyright and must not be reproduced without consent of BHD Partnership Ltd.

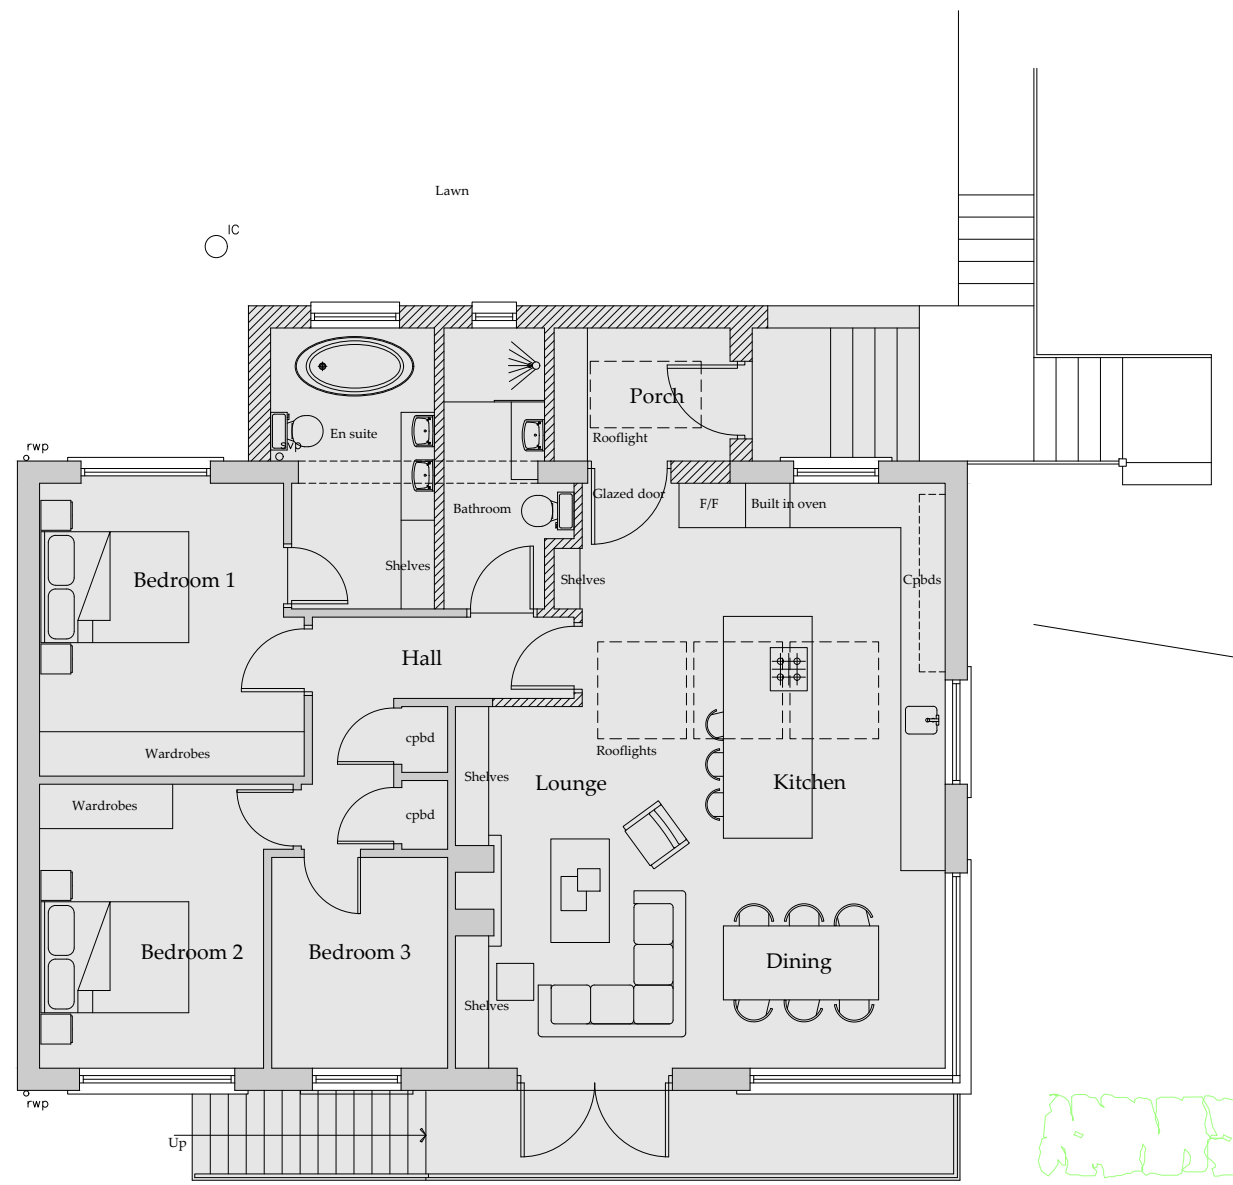

Ground Floor Plan
Scale 1:50

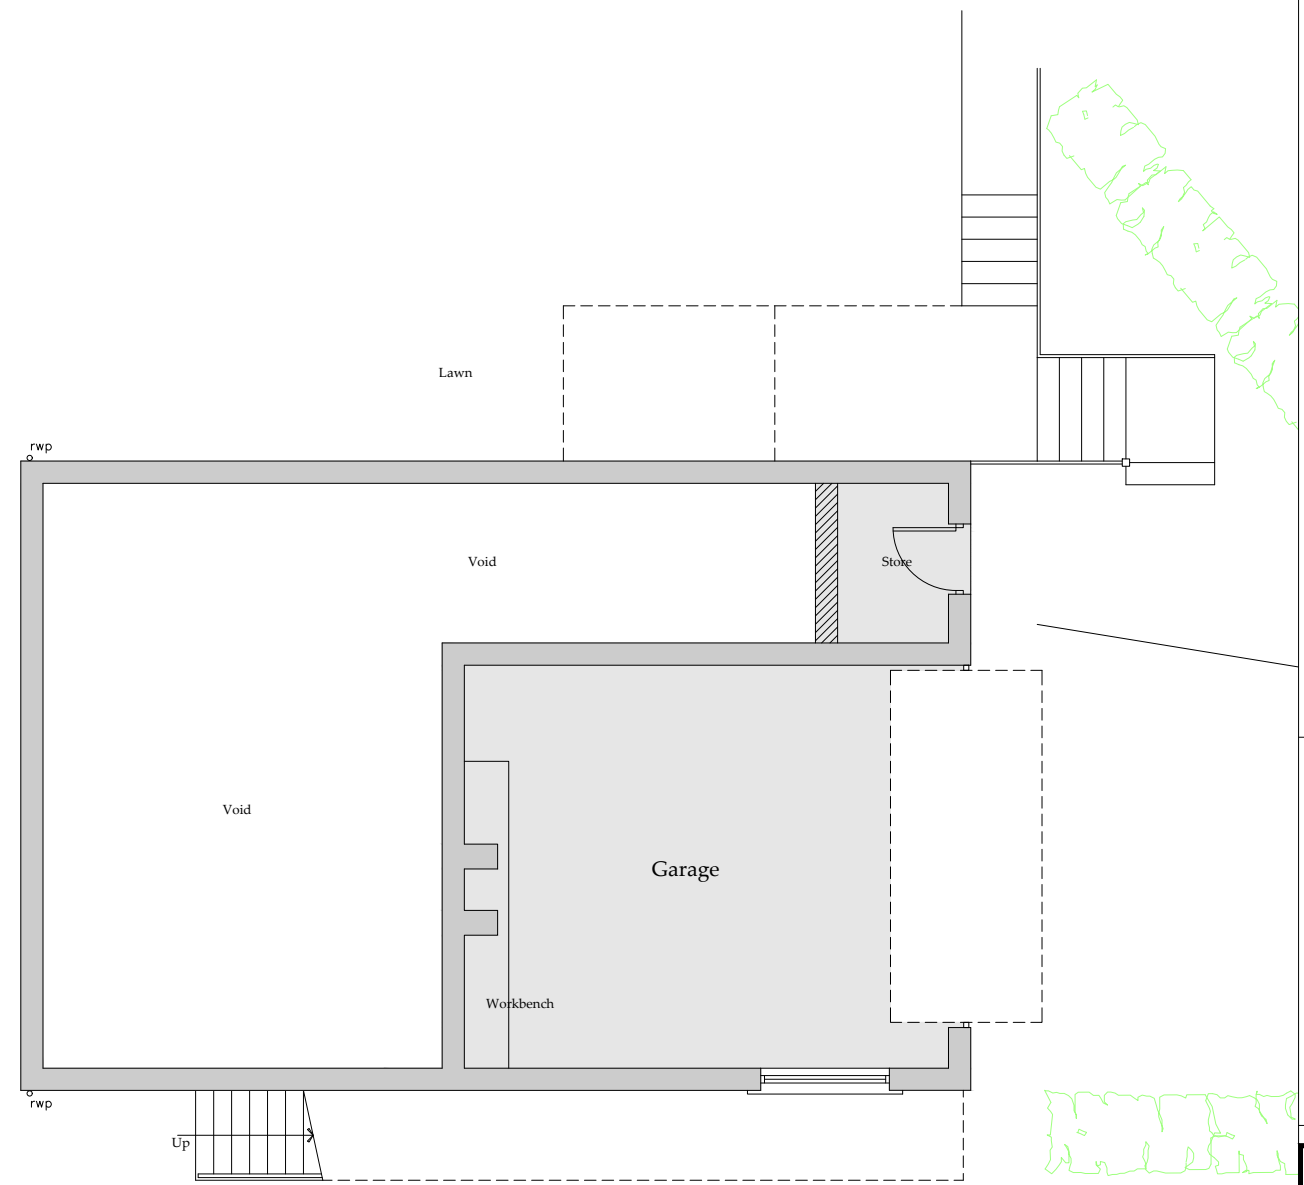

Lower Ground Floor Plan
Scale 1:50

REV	DATE	BY	AMENDMENT
F	02.08.19	RB	Minor amendments
E	01.08.19	RB	Balcony added
D	16.01.19	RB	Minor amendments
C	09.01.19	RB	Minor amendments
B	13.12.18	RB	Minor amendments
A	11.12.18	RB	First issue

bhd
partnership
Architecture + Engineering

Airy Hill Manor, Waterstead Lane,
Whitby, N. Yorks. YO21 1QB.

CLIENT: Mr. T.J.Harrison

PROJECT: 1, Hermitage Way
Eskdaleside, Sleights

Drawing: Proposed Floor Plans
Option B

DRAWING STATUS: Preliminary

DRAWN: R. Braithwaite CHECKED: TH

SCALE @ SIZE: 1:50 @ A1 DATE: 06.12.18

DRAWING NO: D11490-07 REV: E

NYMNPA

15/08/2019


Do not scale from this drawing, only figured dimensions are to be taken from this drawing. The contractor must verify all dimensions on site before commencing any work or shop drawings. The contractor must report any discrepancies before work commences. If this drawing exceeds the quantities taken in any way, the technician is to be informed before work is initiated. Work within the construction (design and management) regulations 2007 is not to start until a health & safety plan has been produced. This drawing is copyright and must not be reproduced without consent of BHD Partnership Ltd.




○ Front Elevation
Scale 1:50



○ Side Elevation
Scale 1:50

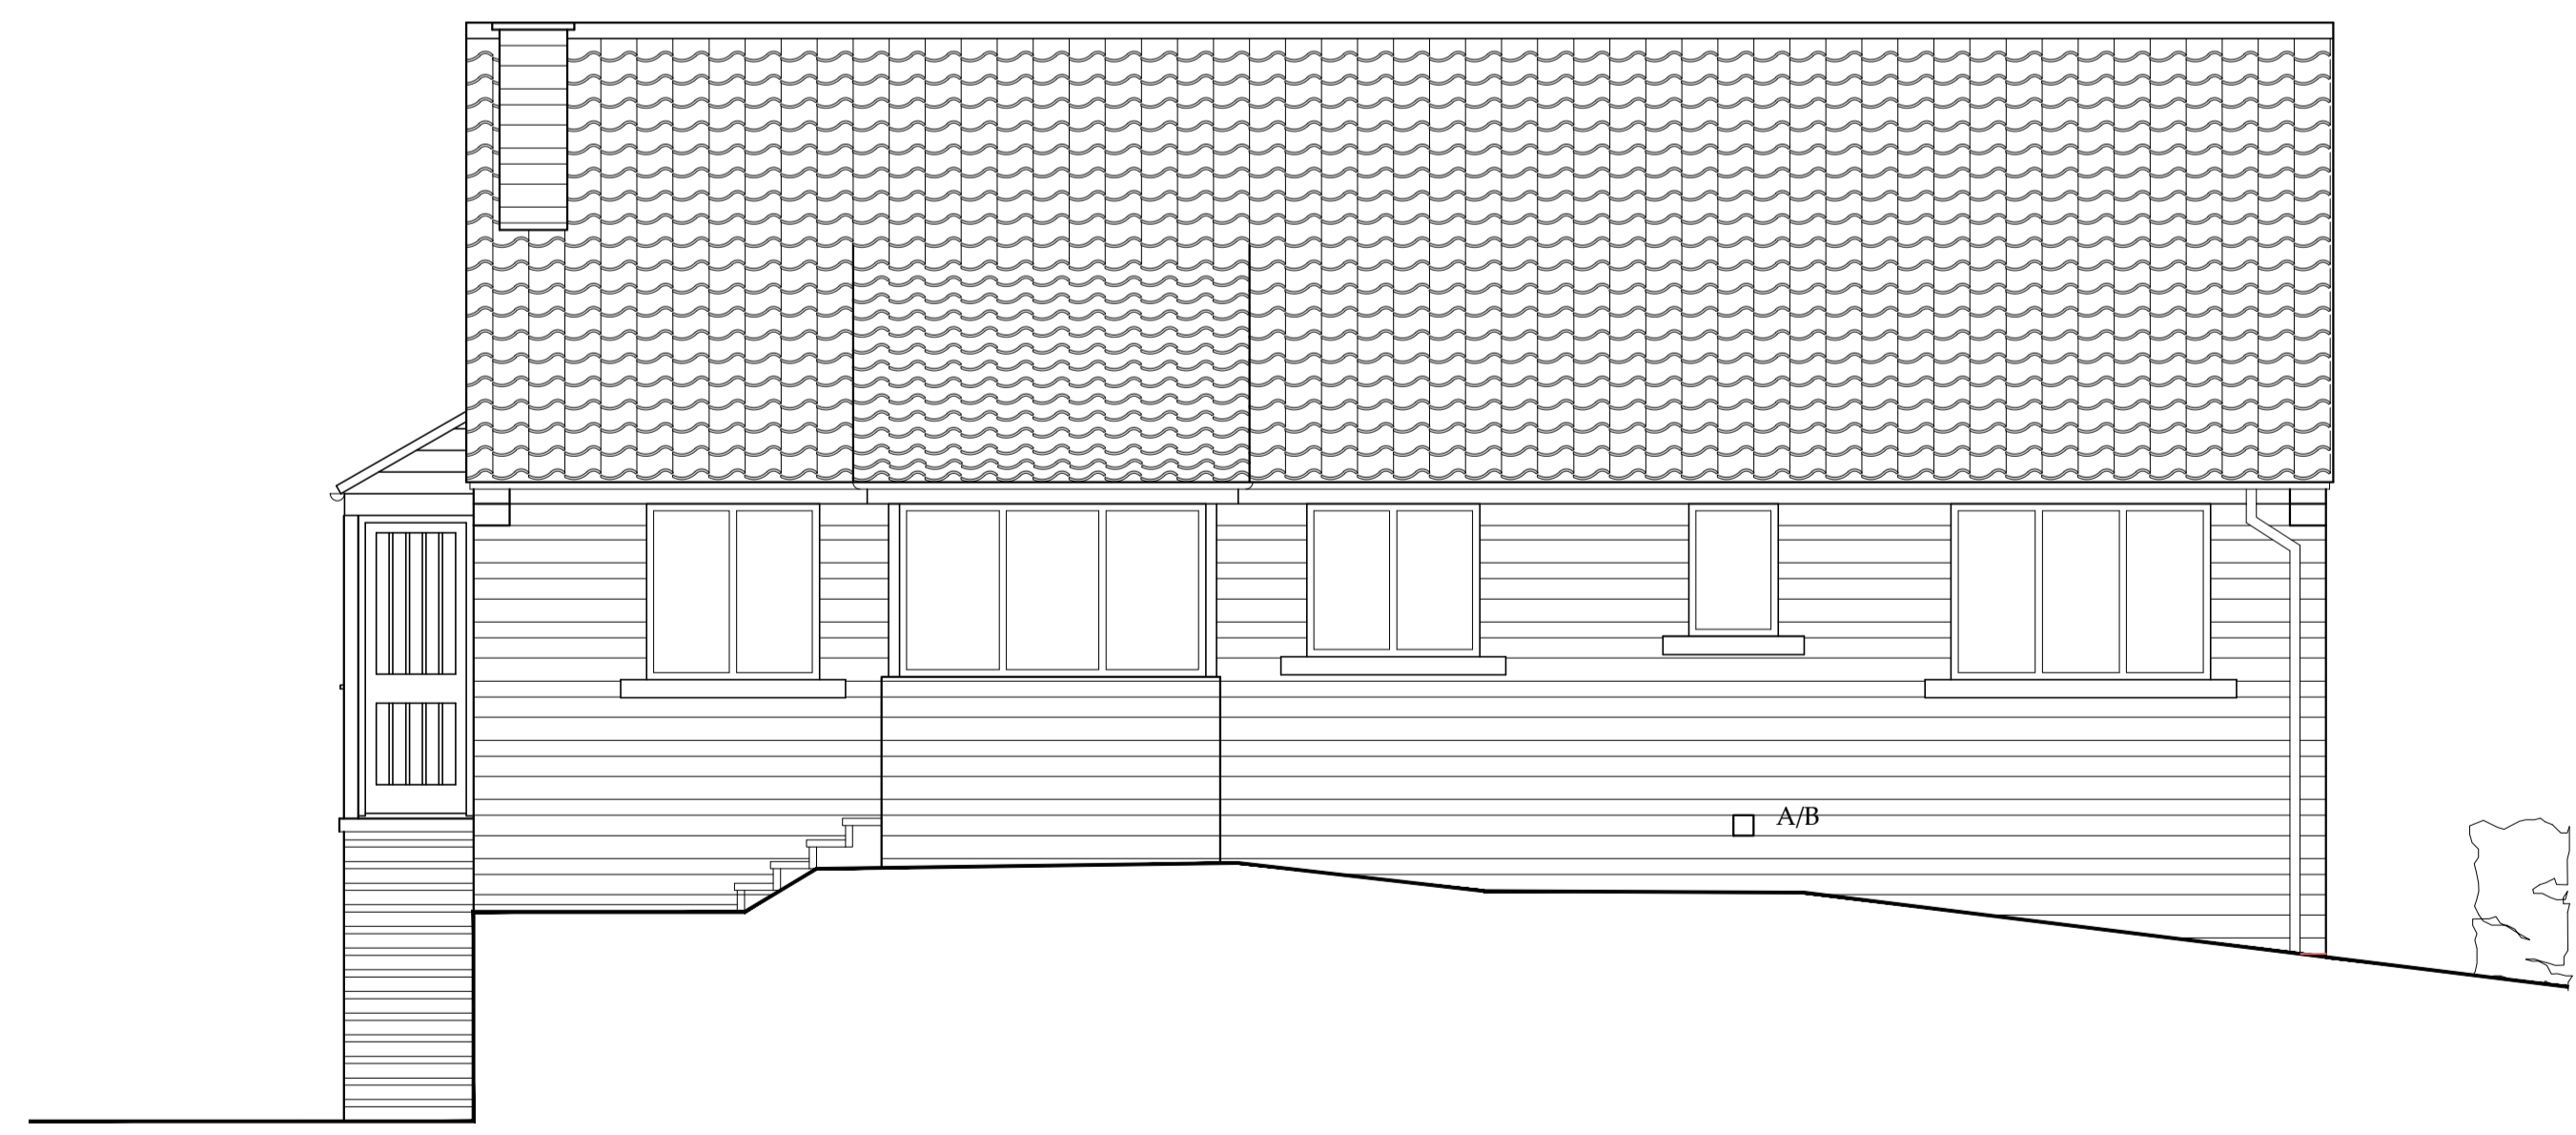

○ Rear Elevation
Scale 1:50

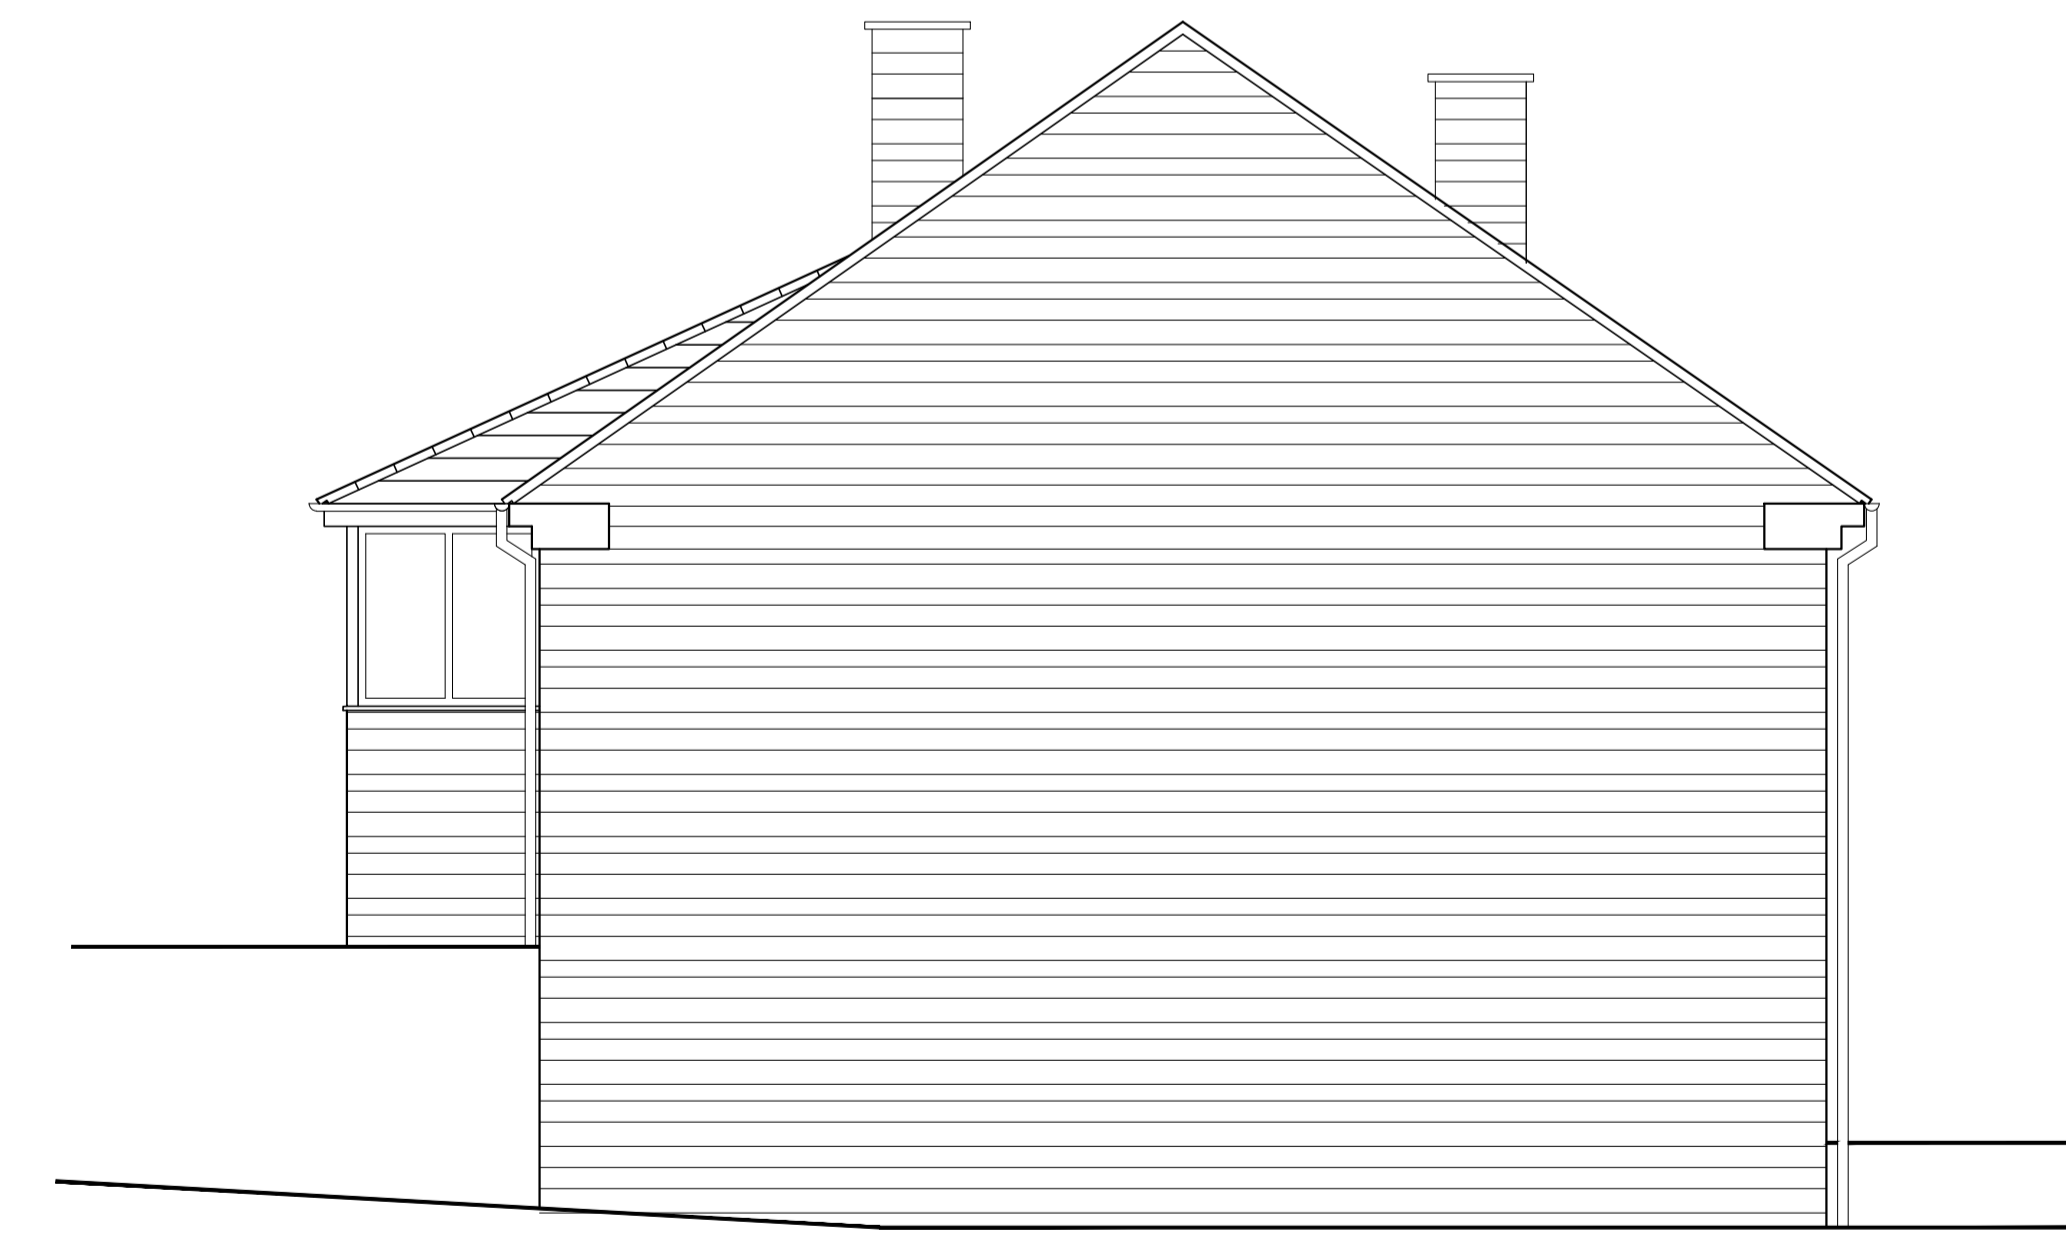

○ Side Elevation
Scale 1:50

REV	DATE	BY	AMENDMENT
A	28.11.18	GC	First issue


Architecture + Engineering
Airy Hill Manor, Waterstead Lane,
Whitby, N. Yorks. YO21 1QB.

CLIENT: Mr. T. J. Harrison

PROJECT: 1, Hermitage Way
Eskdaleside, Sleights

Drawing: Existing Elevations

DRAWING STATUS: Preliminary

DRAWN: G. Carr CHECKED: TH

SCALE @ SIZE: 1:50 @ A1 DATE: 28.11.18

DRAWING No: D11490-03 REV: A

NYMNP


12/08/2019

Do not scale from this drawing, only figured dimensions are to be taken from this drawing.
The contractor must verify all dimensions on site before commencing any work or shop drawings.
The contractor must report any discrepancies before commencing work. If this drawing exceeds the quantities taken in any way, the technician is to be informed before work is initiated.
Work within the construction (design and management) regulations 2007 is not to start until a health & safety plan has been produced. This drawing is copyright and must not be reproduced without consent of BHD Partnership Ltd.




Proposed B

North Elevation
Scale 1:50

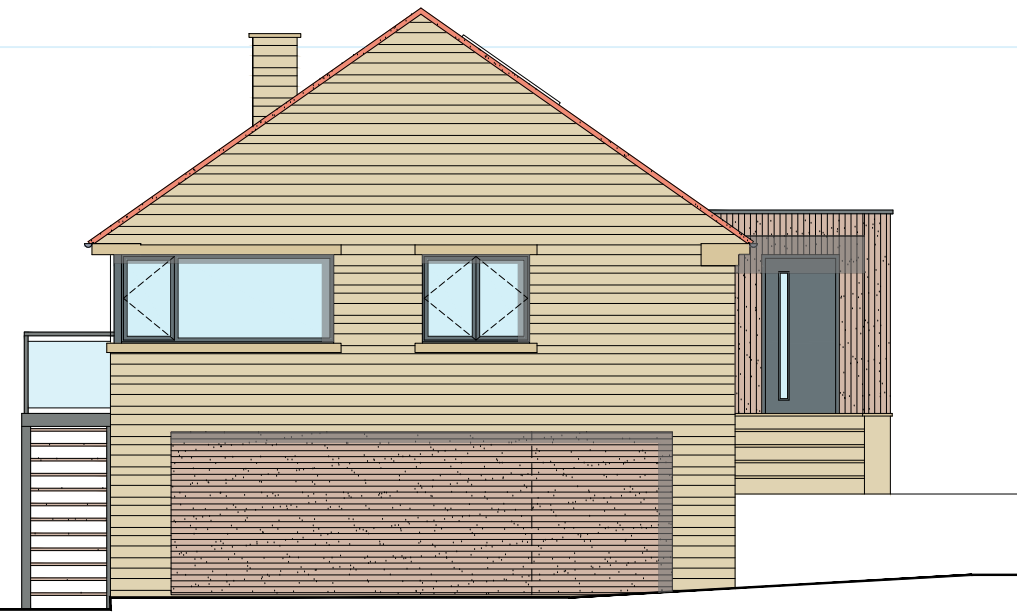


West Elevation

Scale 1:50

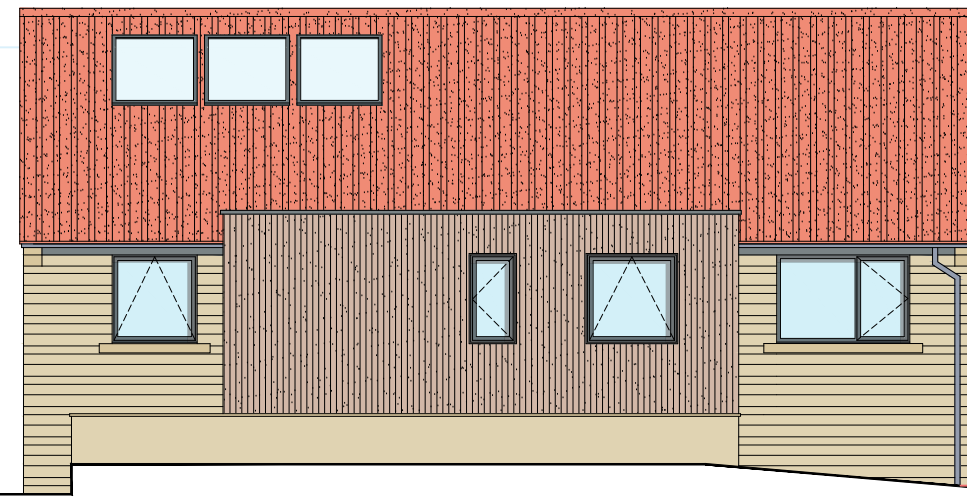

South Elevation

Scale 1:50

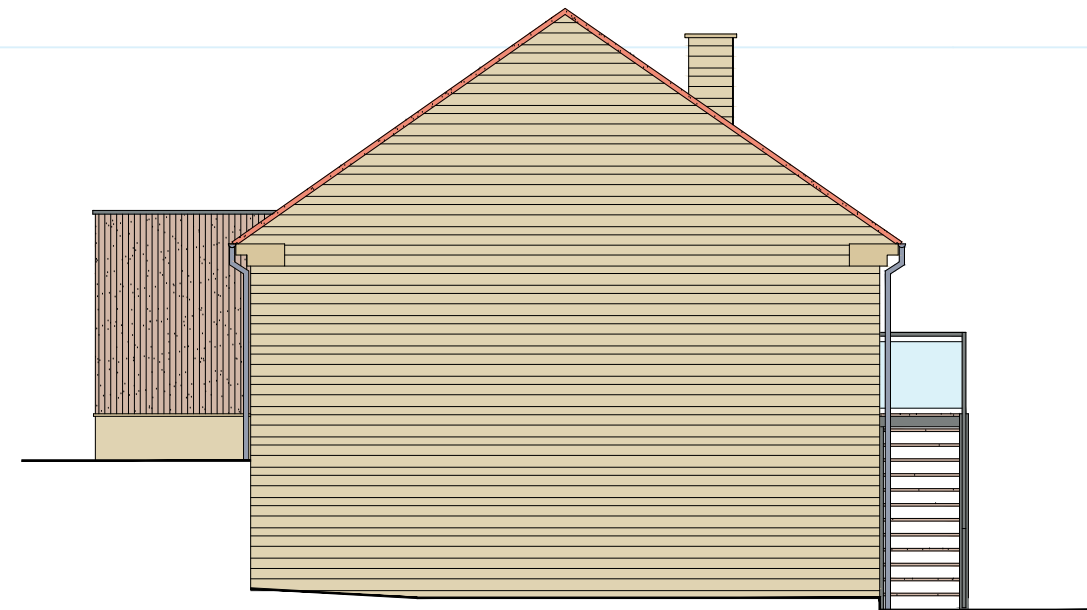

East Elevation

Scale 1:50

H	02.08.19	RB	Minor amendments
G	01.08.19	RB	Balcony added
F	10.04.19	RB	Minor amendments
E	18.01.19	CE	Window amended
D	16.01.19	RB	Minor amendments
C	09.01.19	RB	Minor amendments
B	13.12.18	RB	Minor amendments
A	11.12.18	RB	First issue

REV	DATE	BY	AMENDMENT
-----	------	----	-----------

bhd
partnership
Architecture + Engineering

Airy Hill Manor, Waterstead Lane,
Whitby, N. Yorks. YO21 1QB.

CLIENT: Mr. T.J.Harrison

PROJECT: 1, Hermitage Way
Eskdaleside, Sleights

Drawing: Proposed Elevations
Option B

DRAWING STATUS: Preliminary

DRAWN: R. Braithwaite CHECKED: TH

SCALE @ SIZE: 1:50 @ A1 DATE: 1.12.18

DRAWING NO: D11490-08 REV: H