NYMNPA

27/08/2019

From: David McCormack Sent: 27 August 2019 17:43

To: Hilary Saunders

Subject: RE: New application post - NYM/2019/0136/FL at Hambleton Inn, Hambleton, Thirsk - Highways

Dear Hilary

please see attached revised proposals addressing highways matters as per your recent email.

Kind regards,

David McCormack RIBA APMP

Director




Architecture and Project Management

London Office – The Busworks North Road London N7 9DP Harrogate Office - Studio Map Limited Bridge House 1-2 Station Bridge Harrogate HG1ISS



REVISION HISTORY							
REV	DESCRIPTION	DATE	APPROVED				
Δ	PROPERTY BOUNDARY AMENDMENT	30/04/18	DMC				
3	GENERAL AMENDMENTS	11/05/18	DMC				
)	GENERAL AMENDMENTS	14/05/18	DMC				
)	GENERAL AMENDMENTS	17/05/18	DMC				
	GENERAL AMENDMENTS	07/06/18	DMC				
	GENERAL AMENDMENTS	18/06/18	DMC				
j .	GENERAL AMENDMENTS	10/07/18	DMC				
+	GENERAL AMENDMENTS	14/09/18	DMC				
	GENERAL AMENDMENTS	19/09/18	DMC				
J	CAR PARKING ADDED	21/09/18	DMC				
<	GENERAL AMENDMENTS	05/02/19	DMC				
-	COURTYARD STAIR ADDED - GLAZED ROOF AMENDED - BASEMENT ROOMS AMENDED	06/02/19	DMC				
1	GENERAL AMENDMENTS	15/02/19	DMC				
٧	GENERAL AMENDMENTS FOLLOWING PLANNER NOTES	04/04/19	DMC				
)	GENERAL AMENDMENTS FOLLOWING CLIENT REQUEST	10/07/19	DMC				
)	DDA PARKING BAY ADDED - EXTERNAL WORK	27/08/19	DMC				

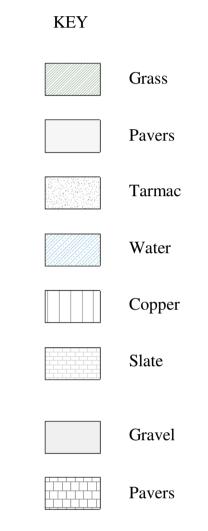



Bridge House 1 - 2 Station Bridge, Harrogate North Yorkshire, HG1 1SS

CLIENT	
Mr. Leatham	
Wii. Leathain	

Hambleton Hotel and Country Club Thirsk, Y07 2HA

Proposed Site Plan

STATUS

Planning

March 2018

SCALE 1:200 REVIEWED BY

GB-AG-ALR DMC

2018


20 P

AMENDED

NYMNPA

27/08/2019

	REVISION HISTORY		
REV	DESCRIPTION	DATE	APPROVED
А	PROPERTY BOUNDARY AMENDMENT	30/04/18	DMC
В	GENERAL AMENDMENTS	11/05/18	DMC
С	GENERAL AMENDMENTS	14/05/18	DMC
D	GENERAL AMENDMENTS	17/05/18	DMC
Е	GENERAL AMENDMENTS	07/06/18	DMC
F	GENERAL AMENDMENTS	18/06/18	DMC
G	GENERAL AMENDMENTS	14/09/18	DMC
Н	GENERAL AMENDMENTS	19/09/18	DMC
	CANOPY AMENDED	21/09/18	DMC
J	GENERAL AMENDMENTS	05/02/19	DMC
K	COURTYARD STAIR ADDED - GLAZED ROOF AMENDED - BASEMENT ROOMS AMENDED	06/02/19	DMC
L	GENERAL AMENDMENTS	15/02/19	DMC
М	GENERAL AMENDMENTS FOLLOWING PLANNER NOTES	04/04/19	DMC
Ν	GLAZED CW GABLE AMENDED	21/05/19	DMC
0	GENERAL AMENDMENTS FOLLOWING CLIENT REQUEST	10/07/19	DMC
Р	DDA PARKING BAY ADDED - EXTERNAL WORK AMENDED - INTERNAL LAYOUT AMENDED	27/08/19	DMC

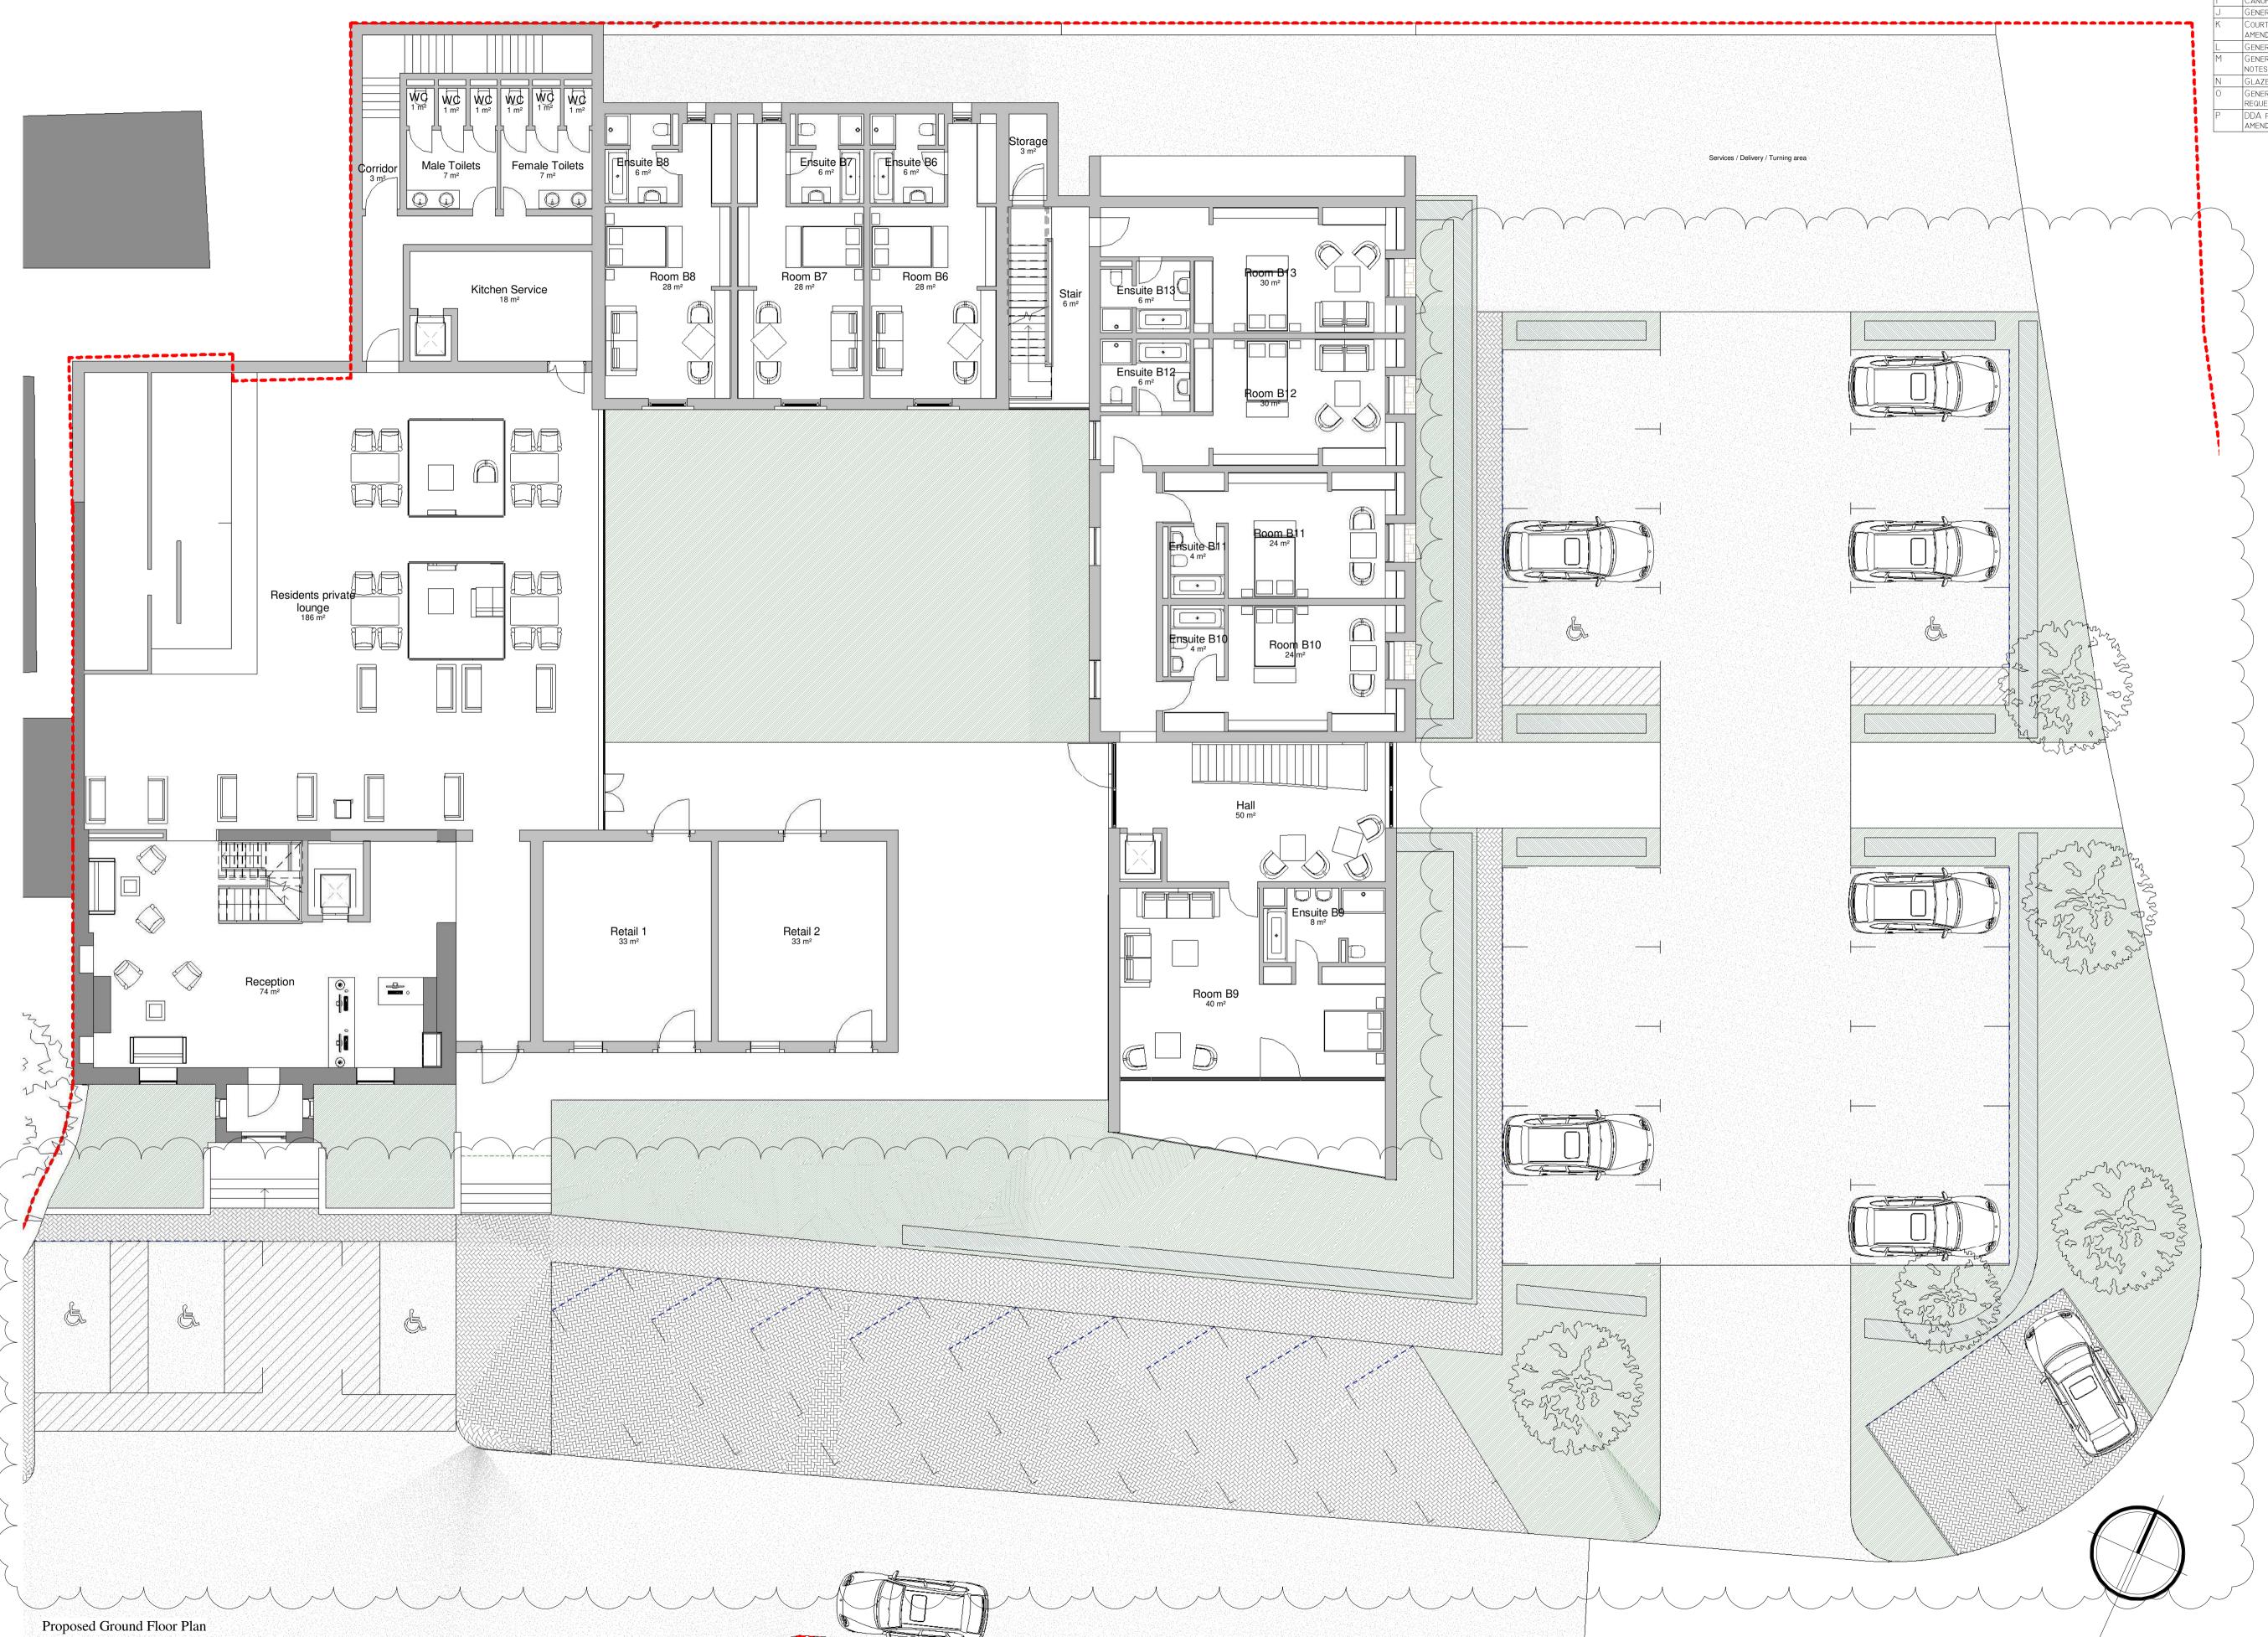

1:100



Bridge House 1 - 2 Station Bridge, Harrogate North Yorkshire, HG1 1SS

Mr. Leatham

Hambleton Hotel and Country Thirsk, Y07 2HA

Proposed Ground Floor

STATUS

DRAWN BY

Planning

March 2018

1:100 REVIEWED BY


SCALE


GB-AG-ALR

DMC DRAWING NUMBER

2018

21 P

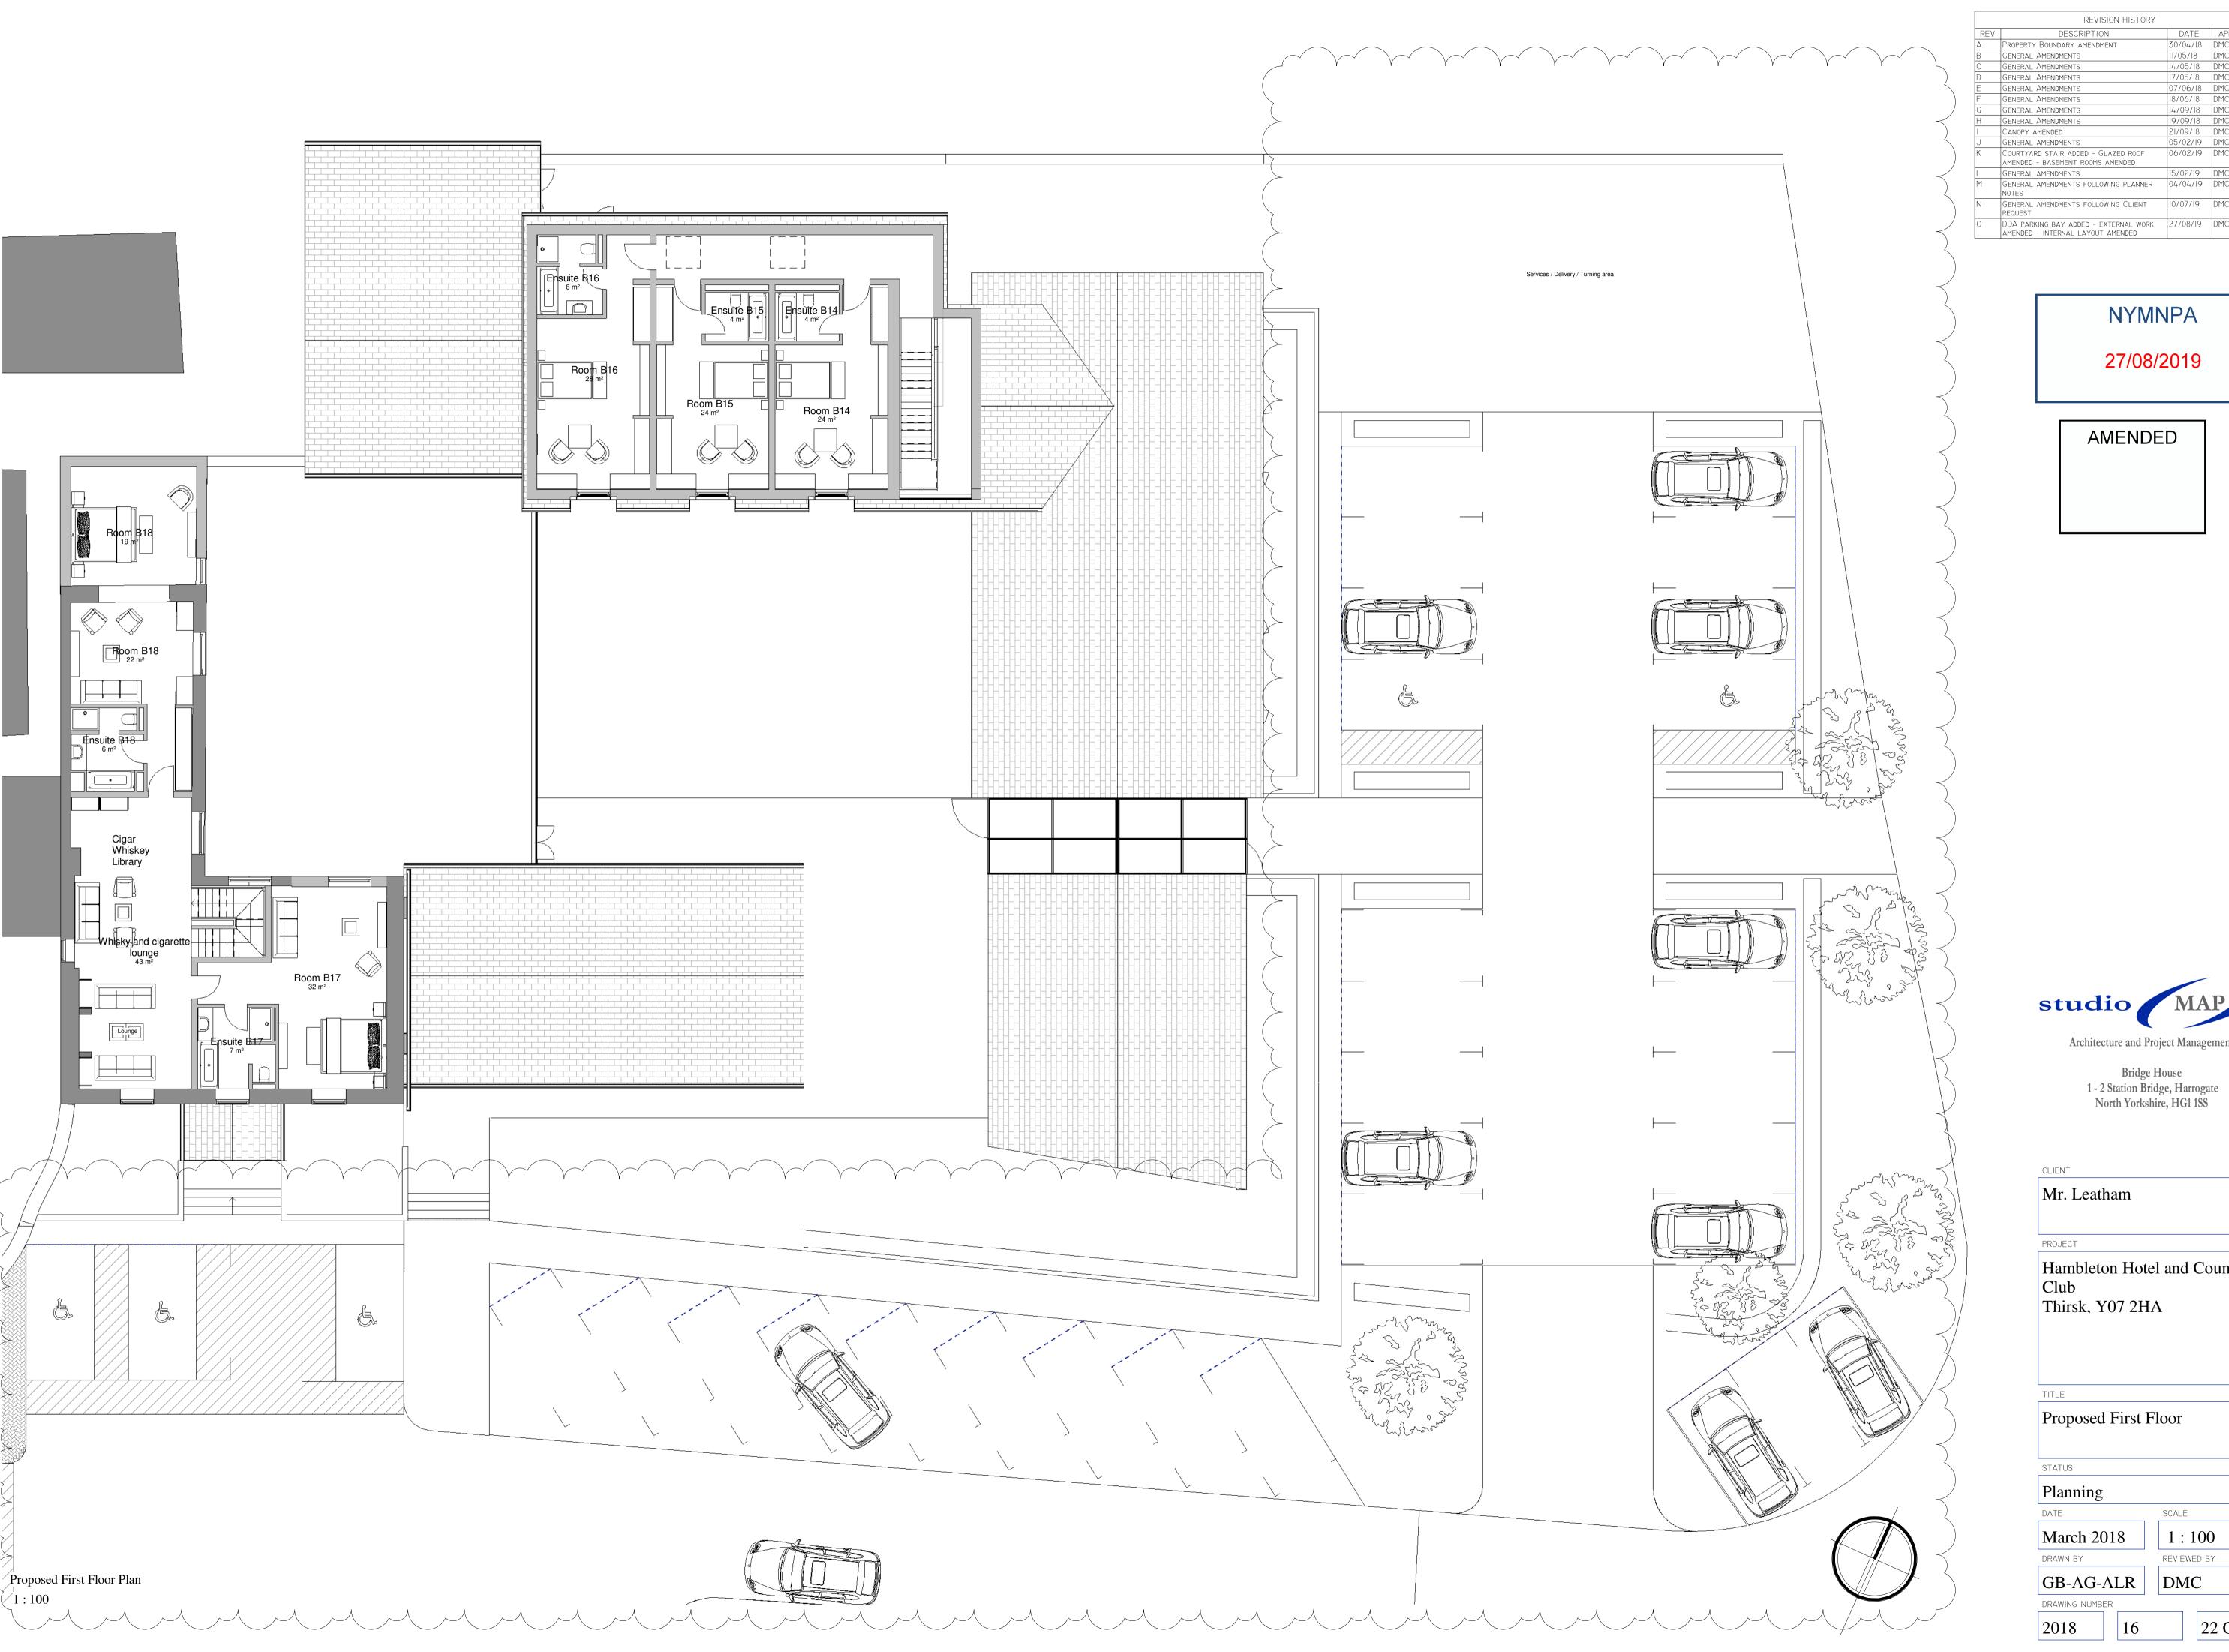

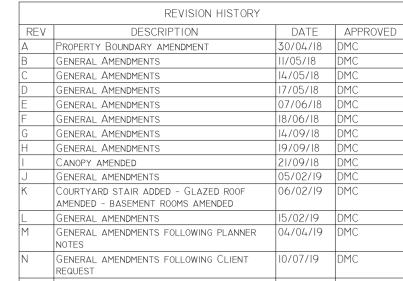

NYMNPA

27/08/2019



Architecture and Project Management

Bridge House 1 - 2 Station Bridge, Harrogate North Yorkshire, HG1 1SS


Hambleton Hotel and Country

SCALE

1:100 REVIEWED BY

DMC

22 O

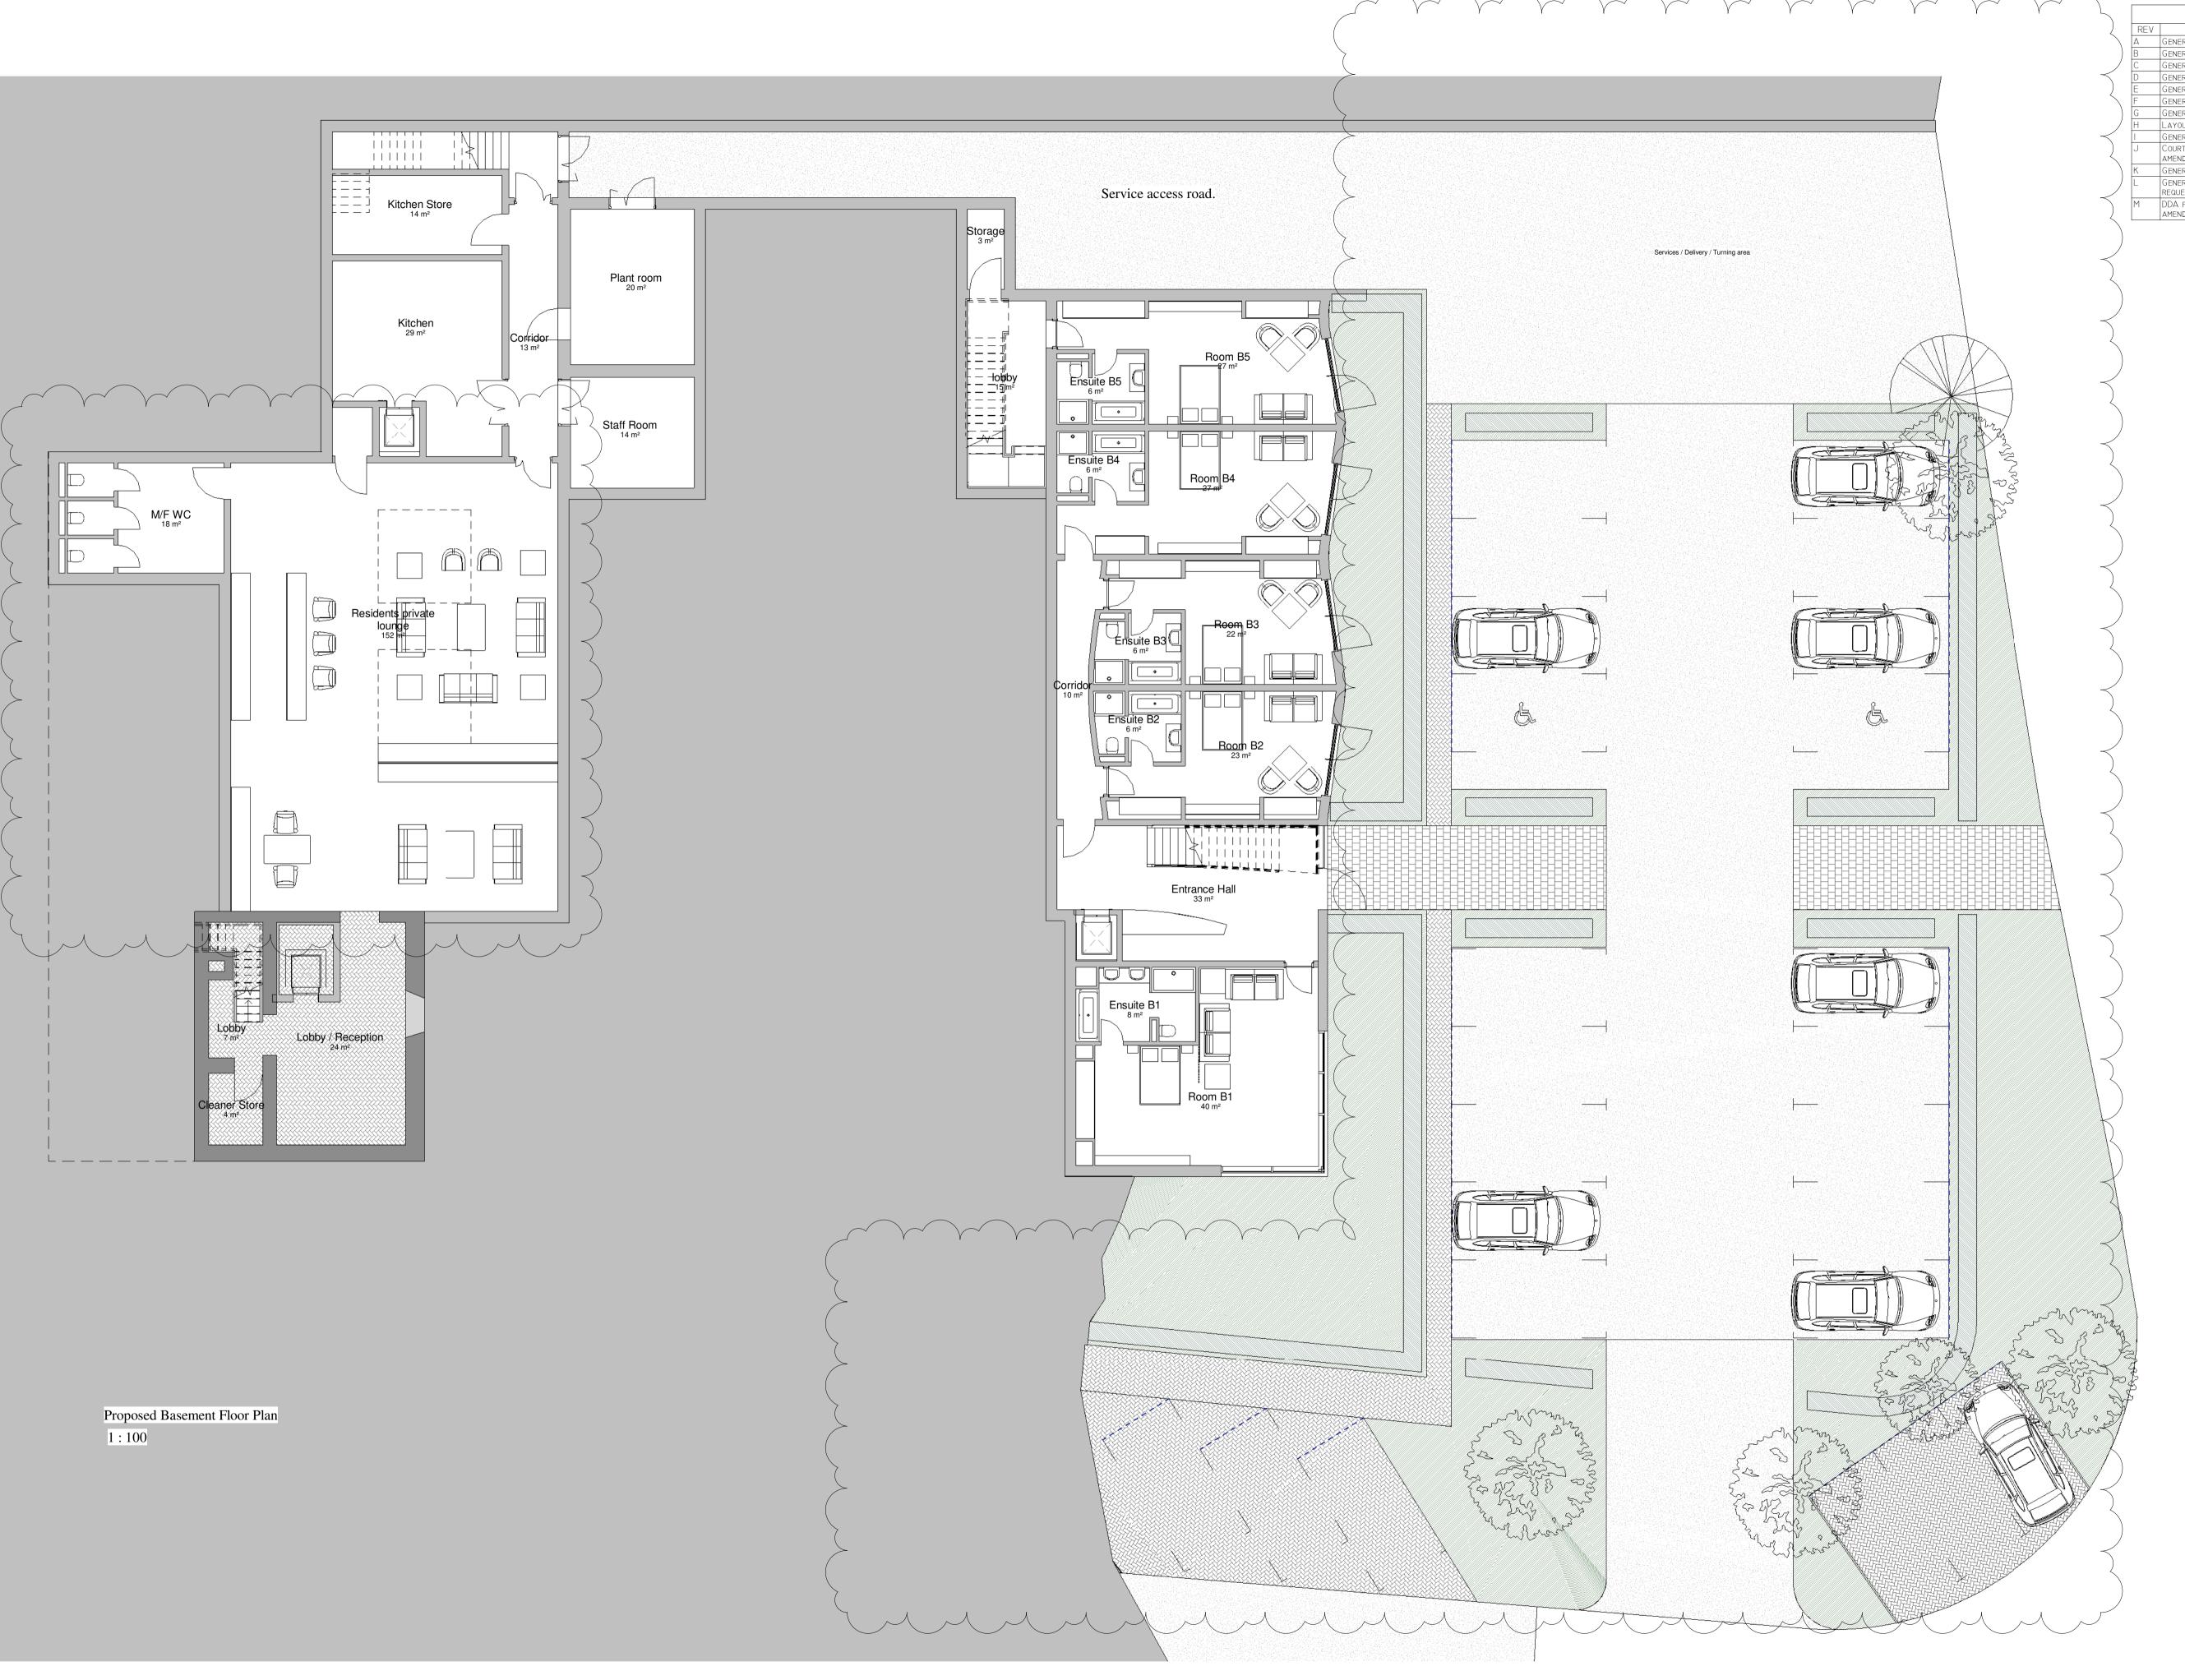

REVISION HISTORY DESCRIPTION GENERAL AMENDMENTS LAYOUT ROOM 05 AMENDED GENERAL AMENDMENTS COURTYARD STAIR ADDED - GLAZED ROOF AMENDED - BASEMENT ROOMS AMENDED GENERAL AMENDMENTS GENERAL AMENDMENTS FOLLOWING CLIENT DDA PARKING BAY ADDED - EXTERNAL WORK 27/08/19 DMC AMENDED - INTERNAL LAYOUT AMENDED

NYMNPA

27/08/2019

AMENDED



Bridge House 1 - 2 Station Bridge, Harrogate North Yorkshire, HG1 1SS

Architecture and Project Management

CLIEN

Mr. Leatham

PROJECT

Hambleton Hotel and Country Club Thirsk, Y07 2HA

TITLE

Proposed Basement Floor

STATUS

Planning

2018

March 2018

SCALE

1:100


REVIEWED BY


GB-AG-ALR DMC


DRAWING NUMBER

6

23 M

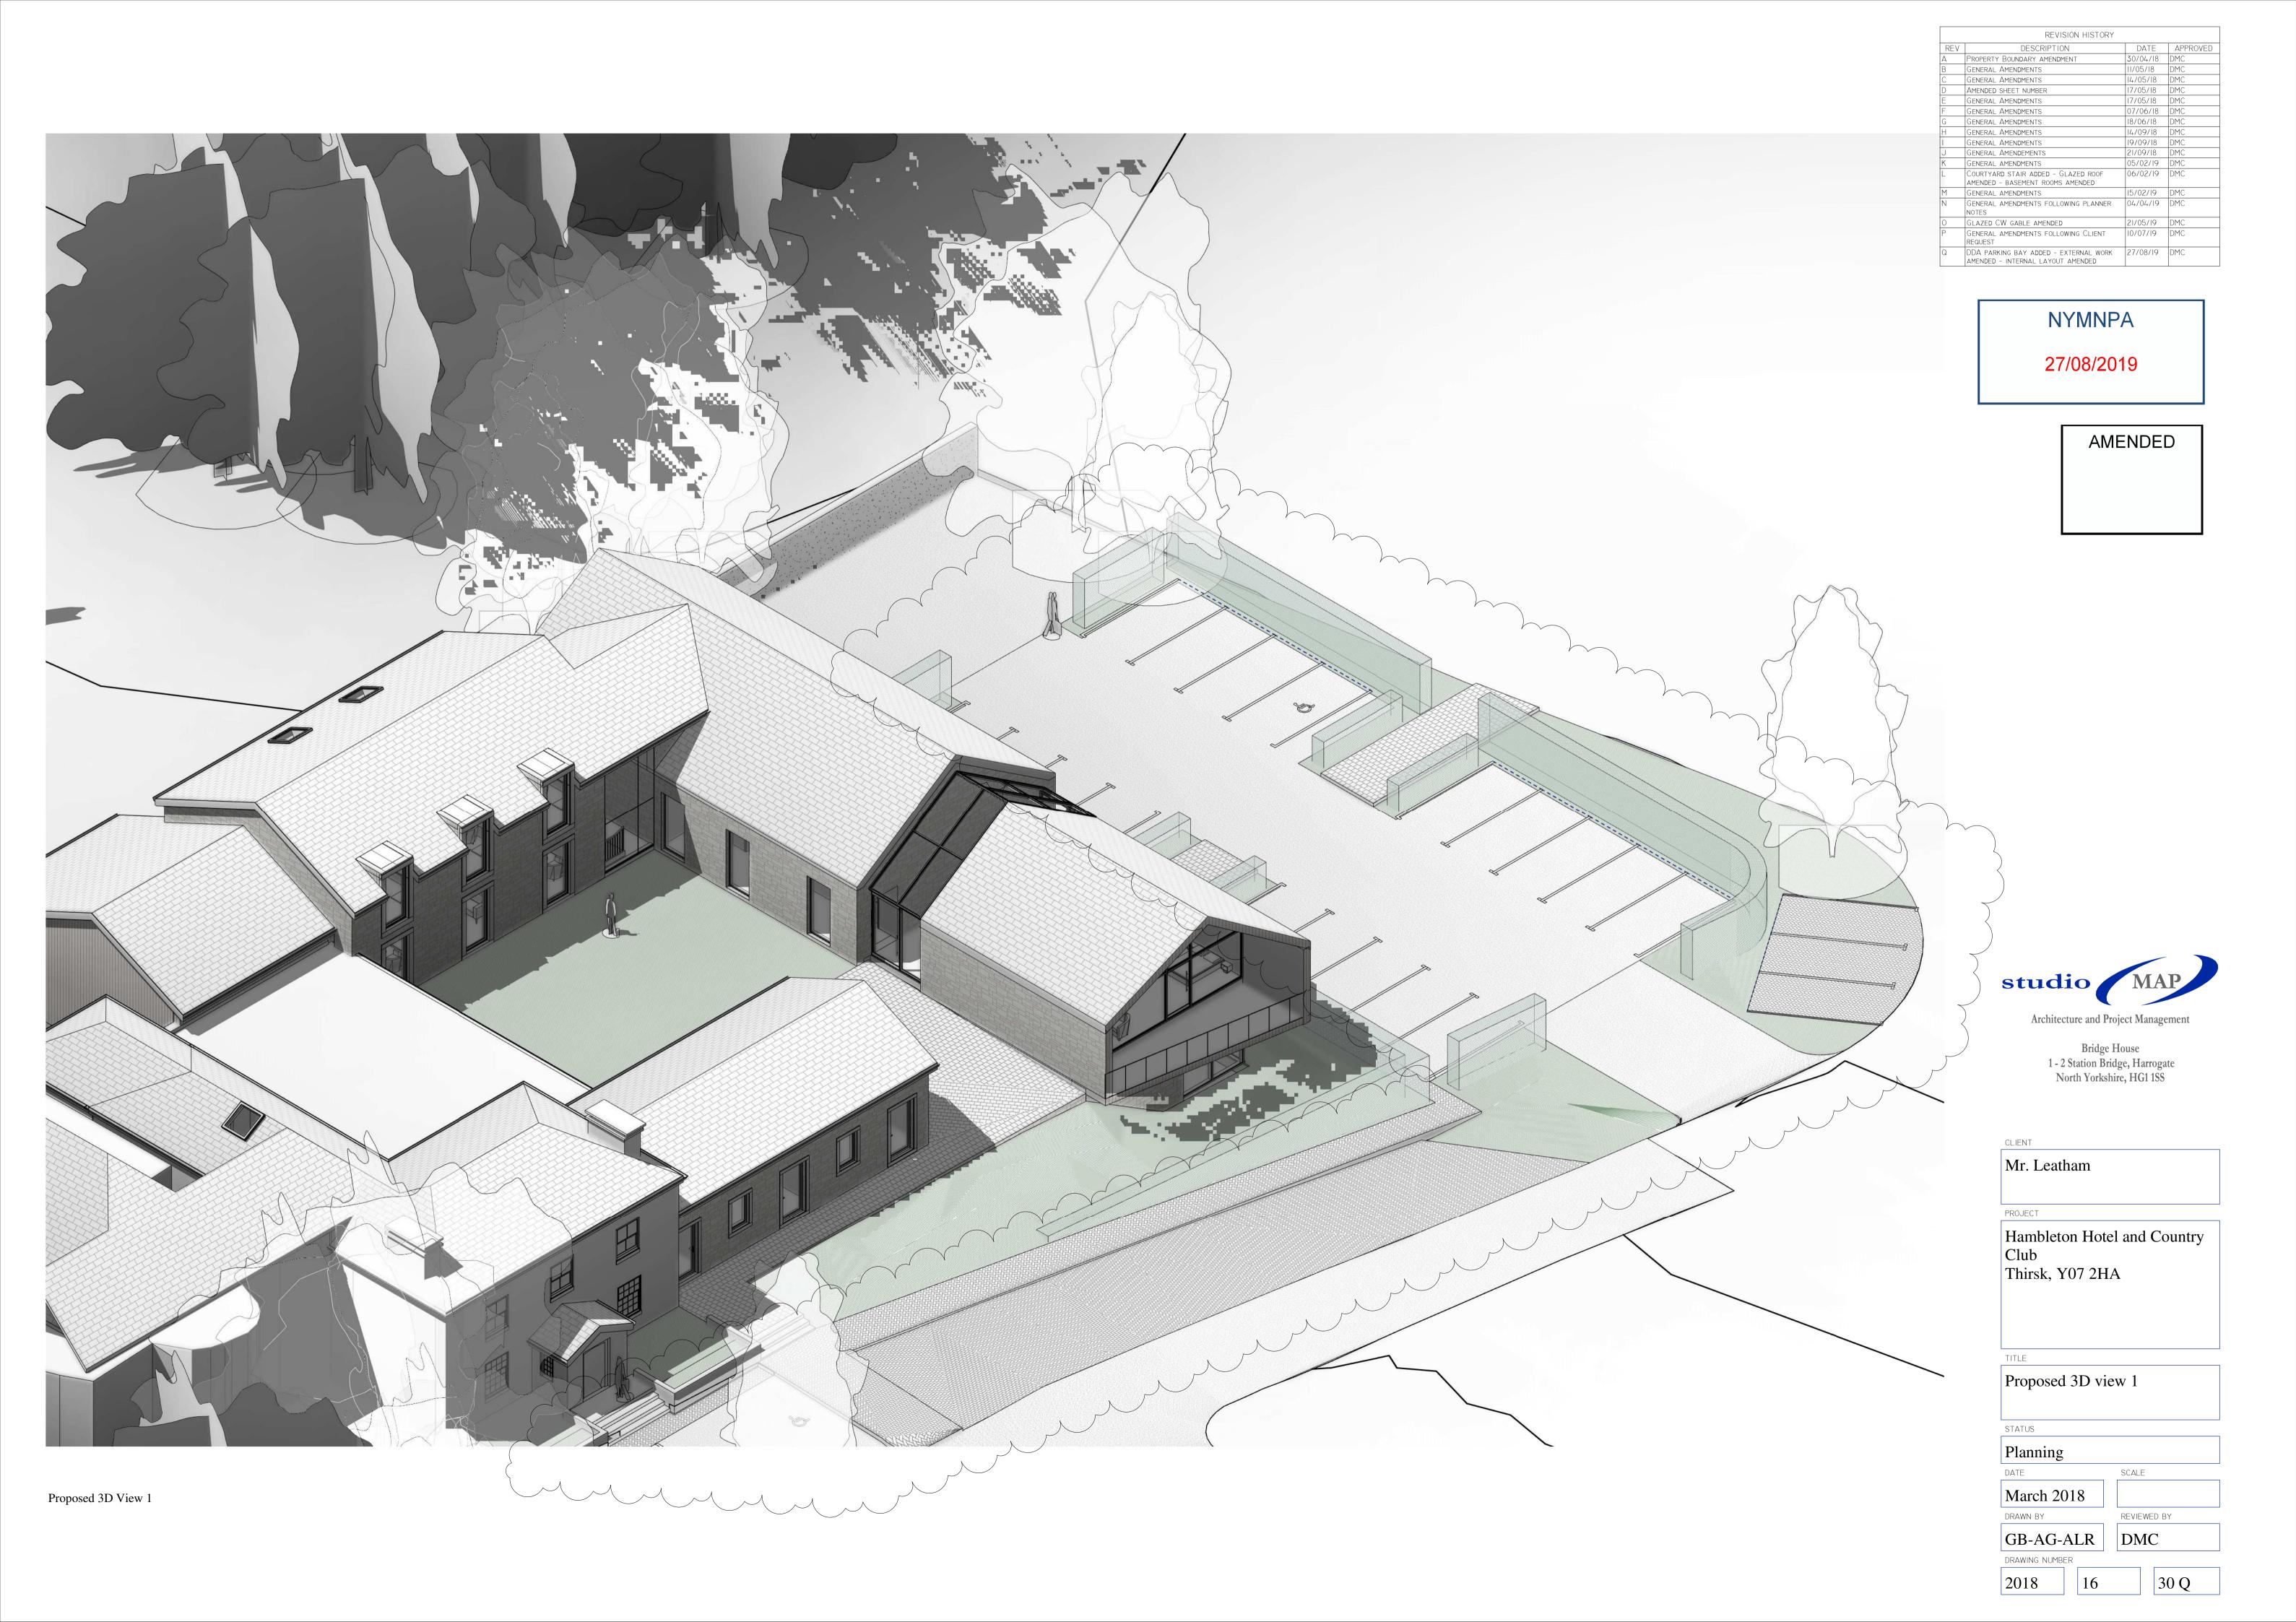

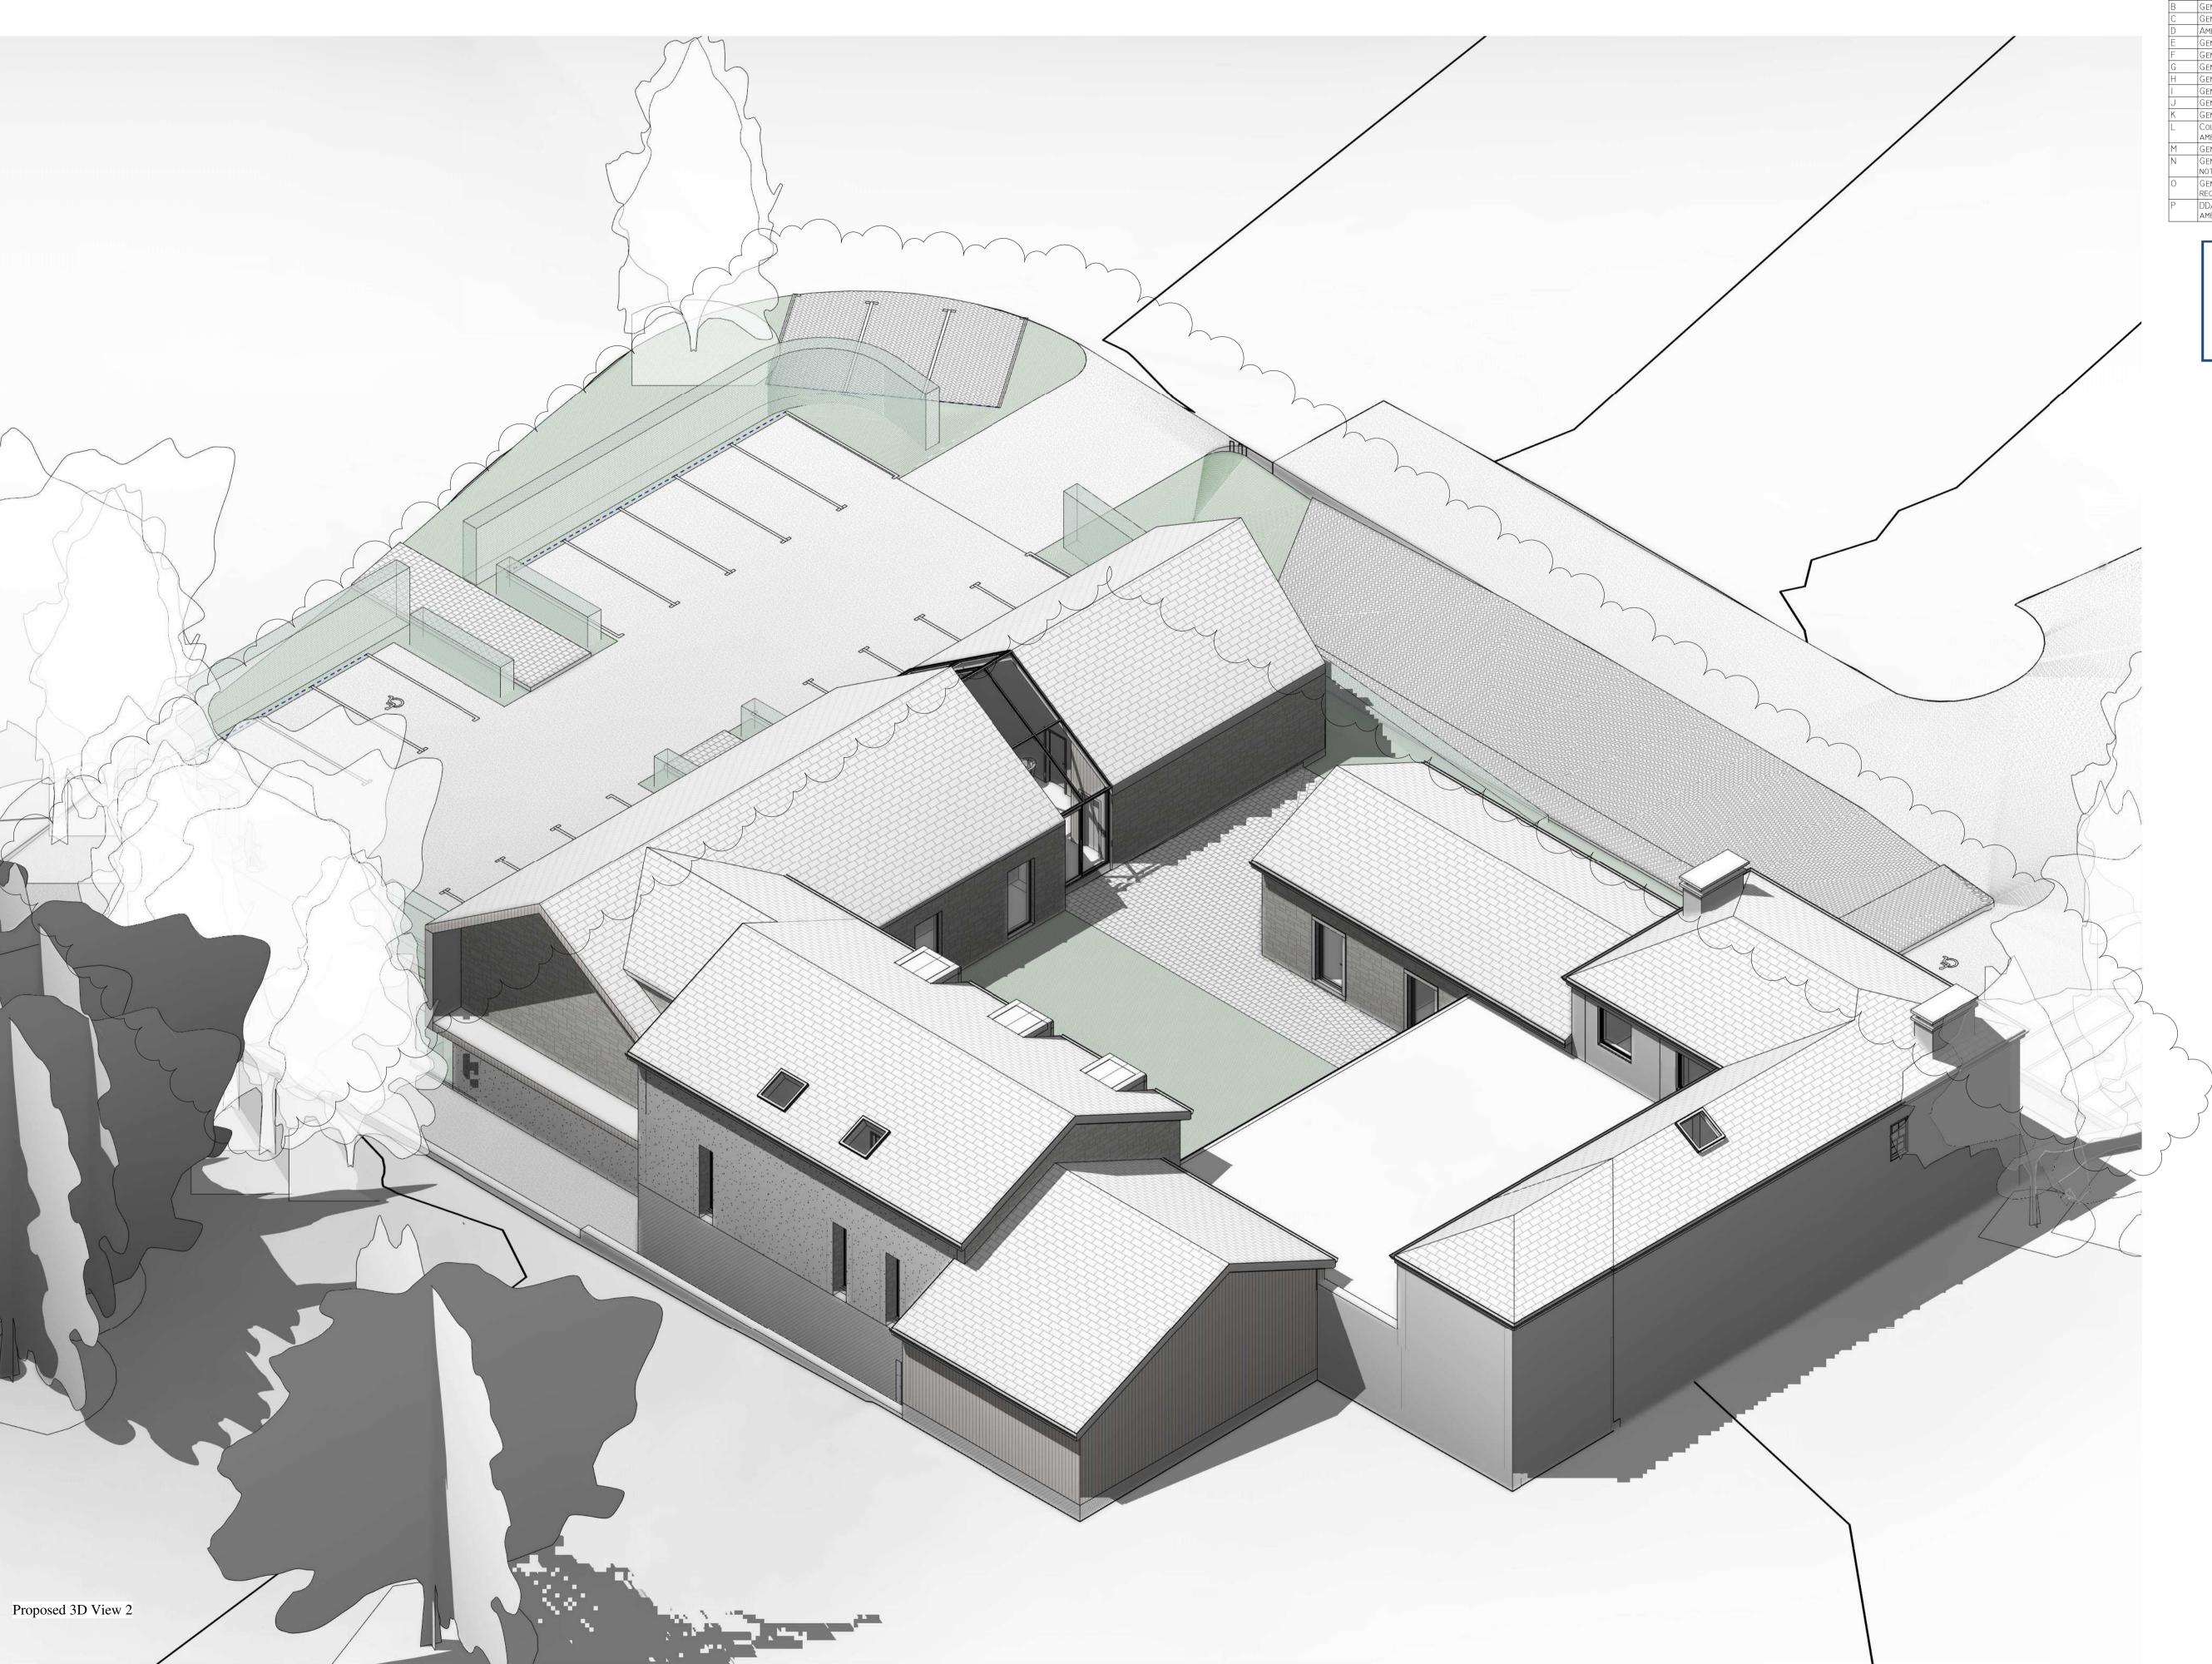

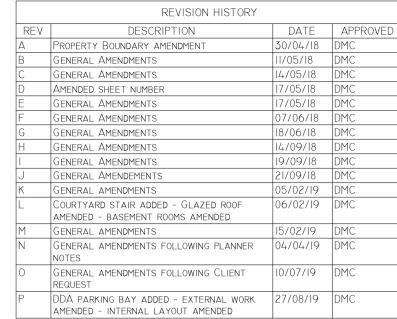

NYMNPA

27/08/2019

AMENDED



Architecture and Project Management

Bridge House 1 - 2 Station Bridge, Harrogate North Yorkshire, HG1 1SS

Mr. Leatham

Hambleton Hotel and Country Club Thirsk, Y07 2HA

Proposed 3D view 2

STATUS

Planning

March 2018

SCALE

REVIEWED BY GB-AG-ALR

DMC

2018

31 P