




GROUND FLOOR PLAN

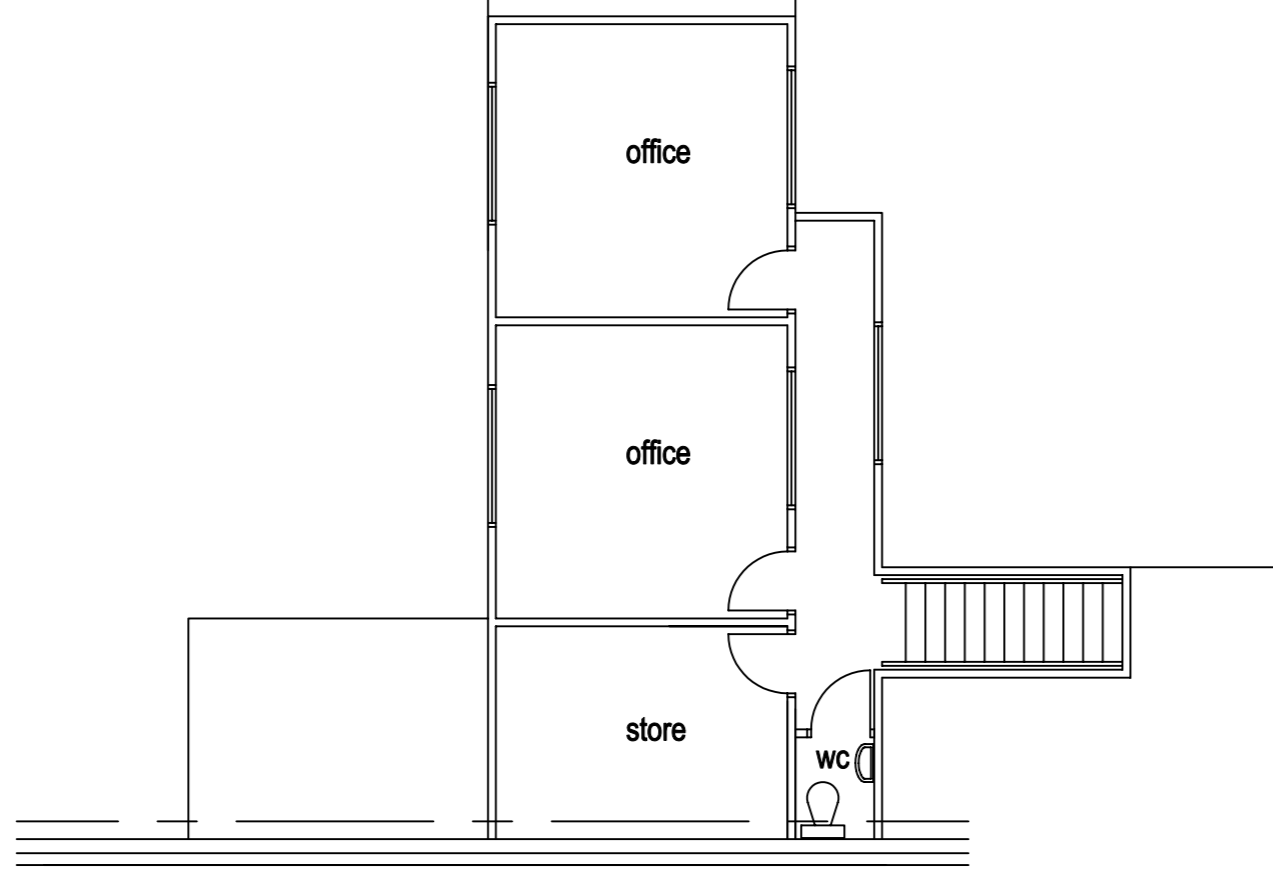

FIRST FLOOR PLAN

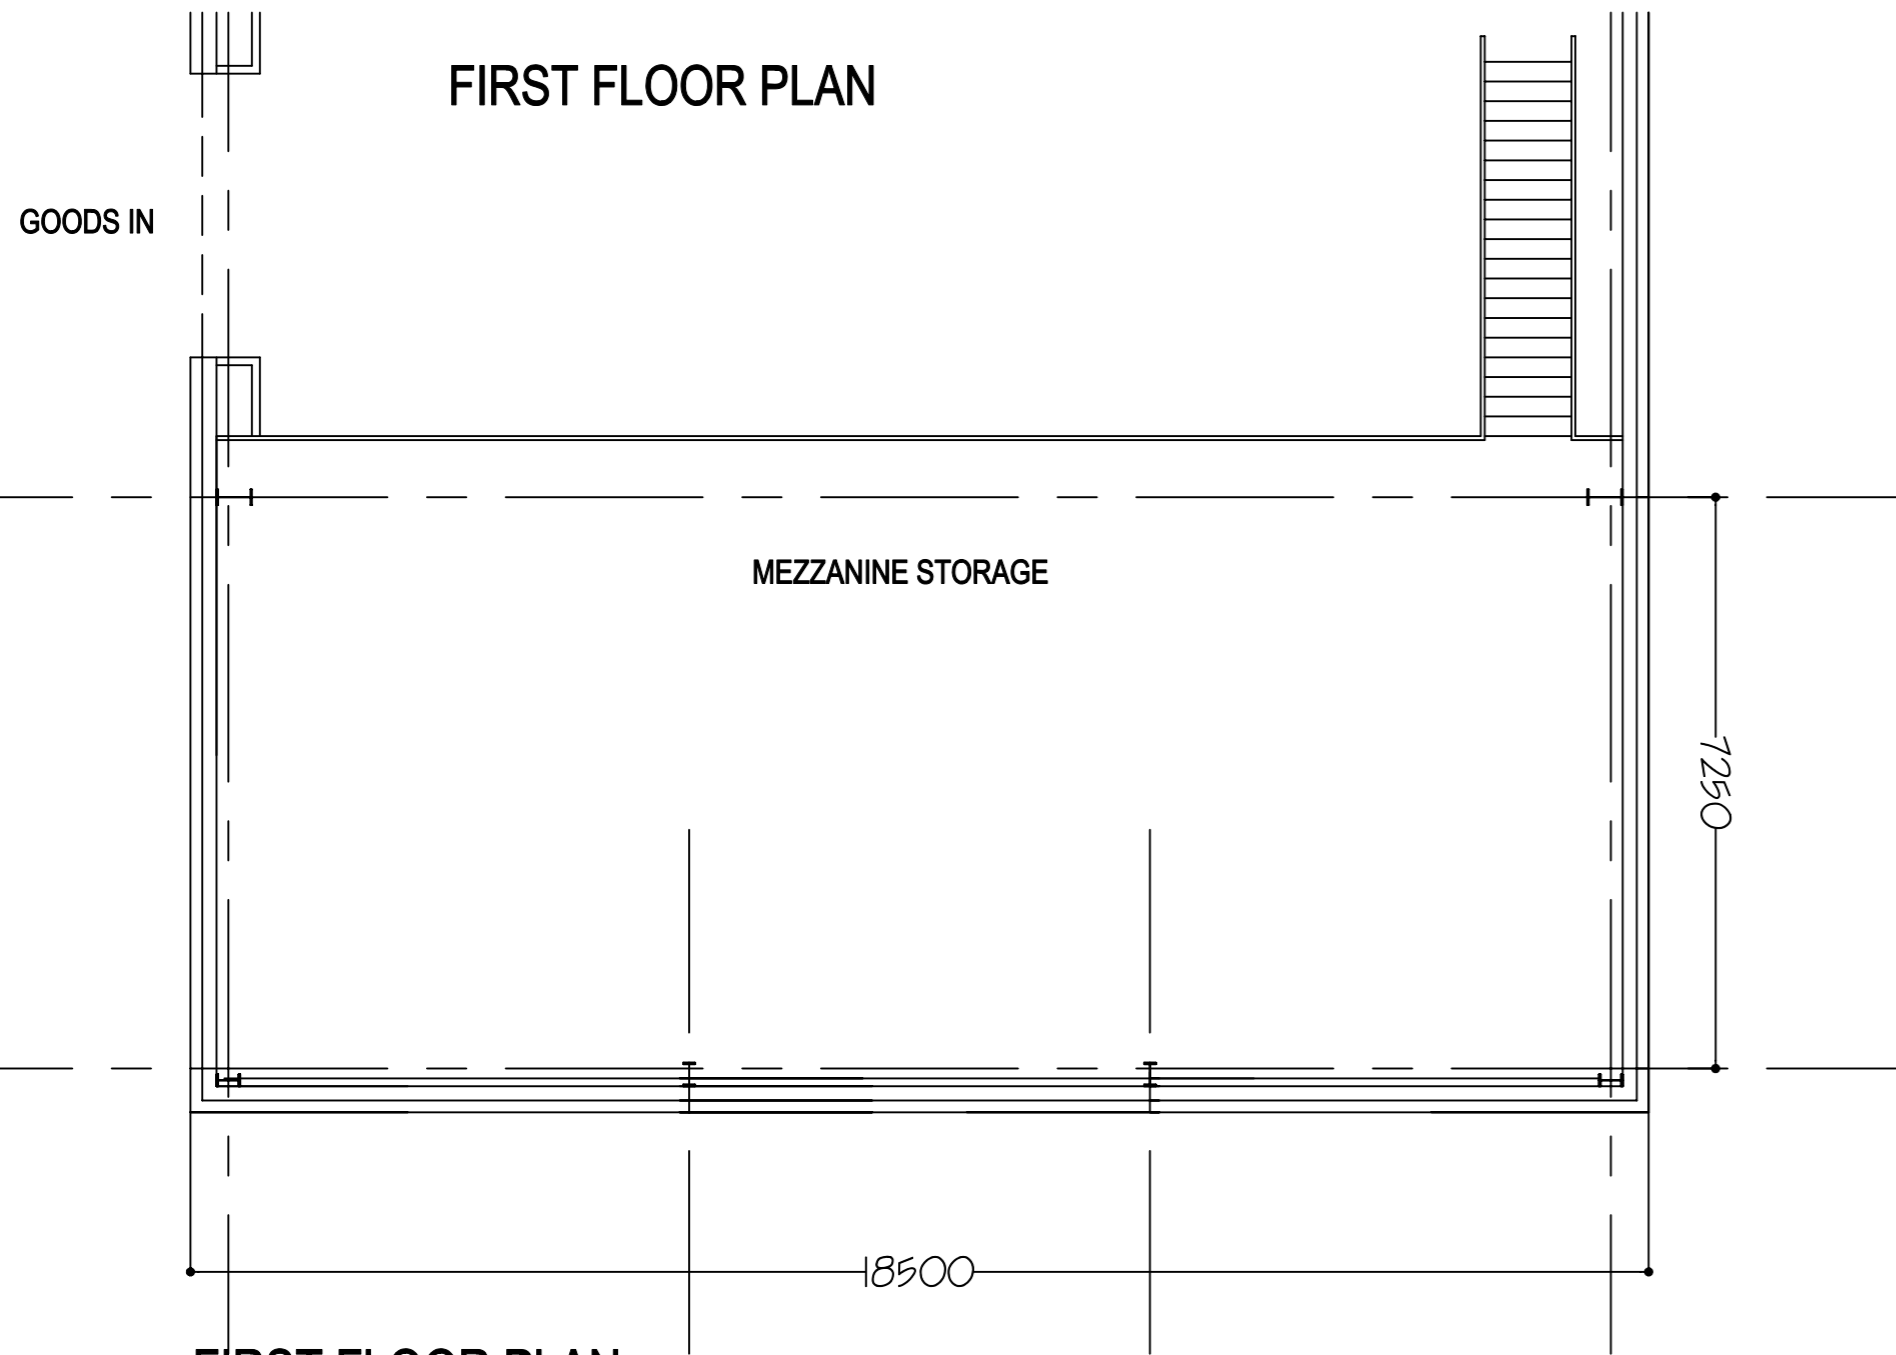

FIRST FLOOR PLAN

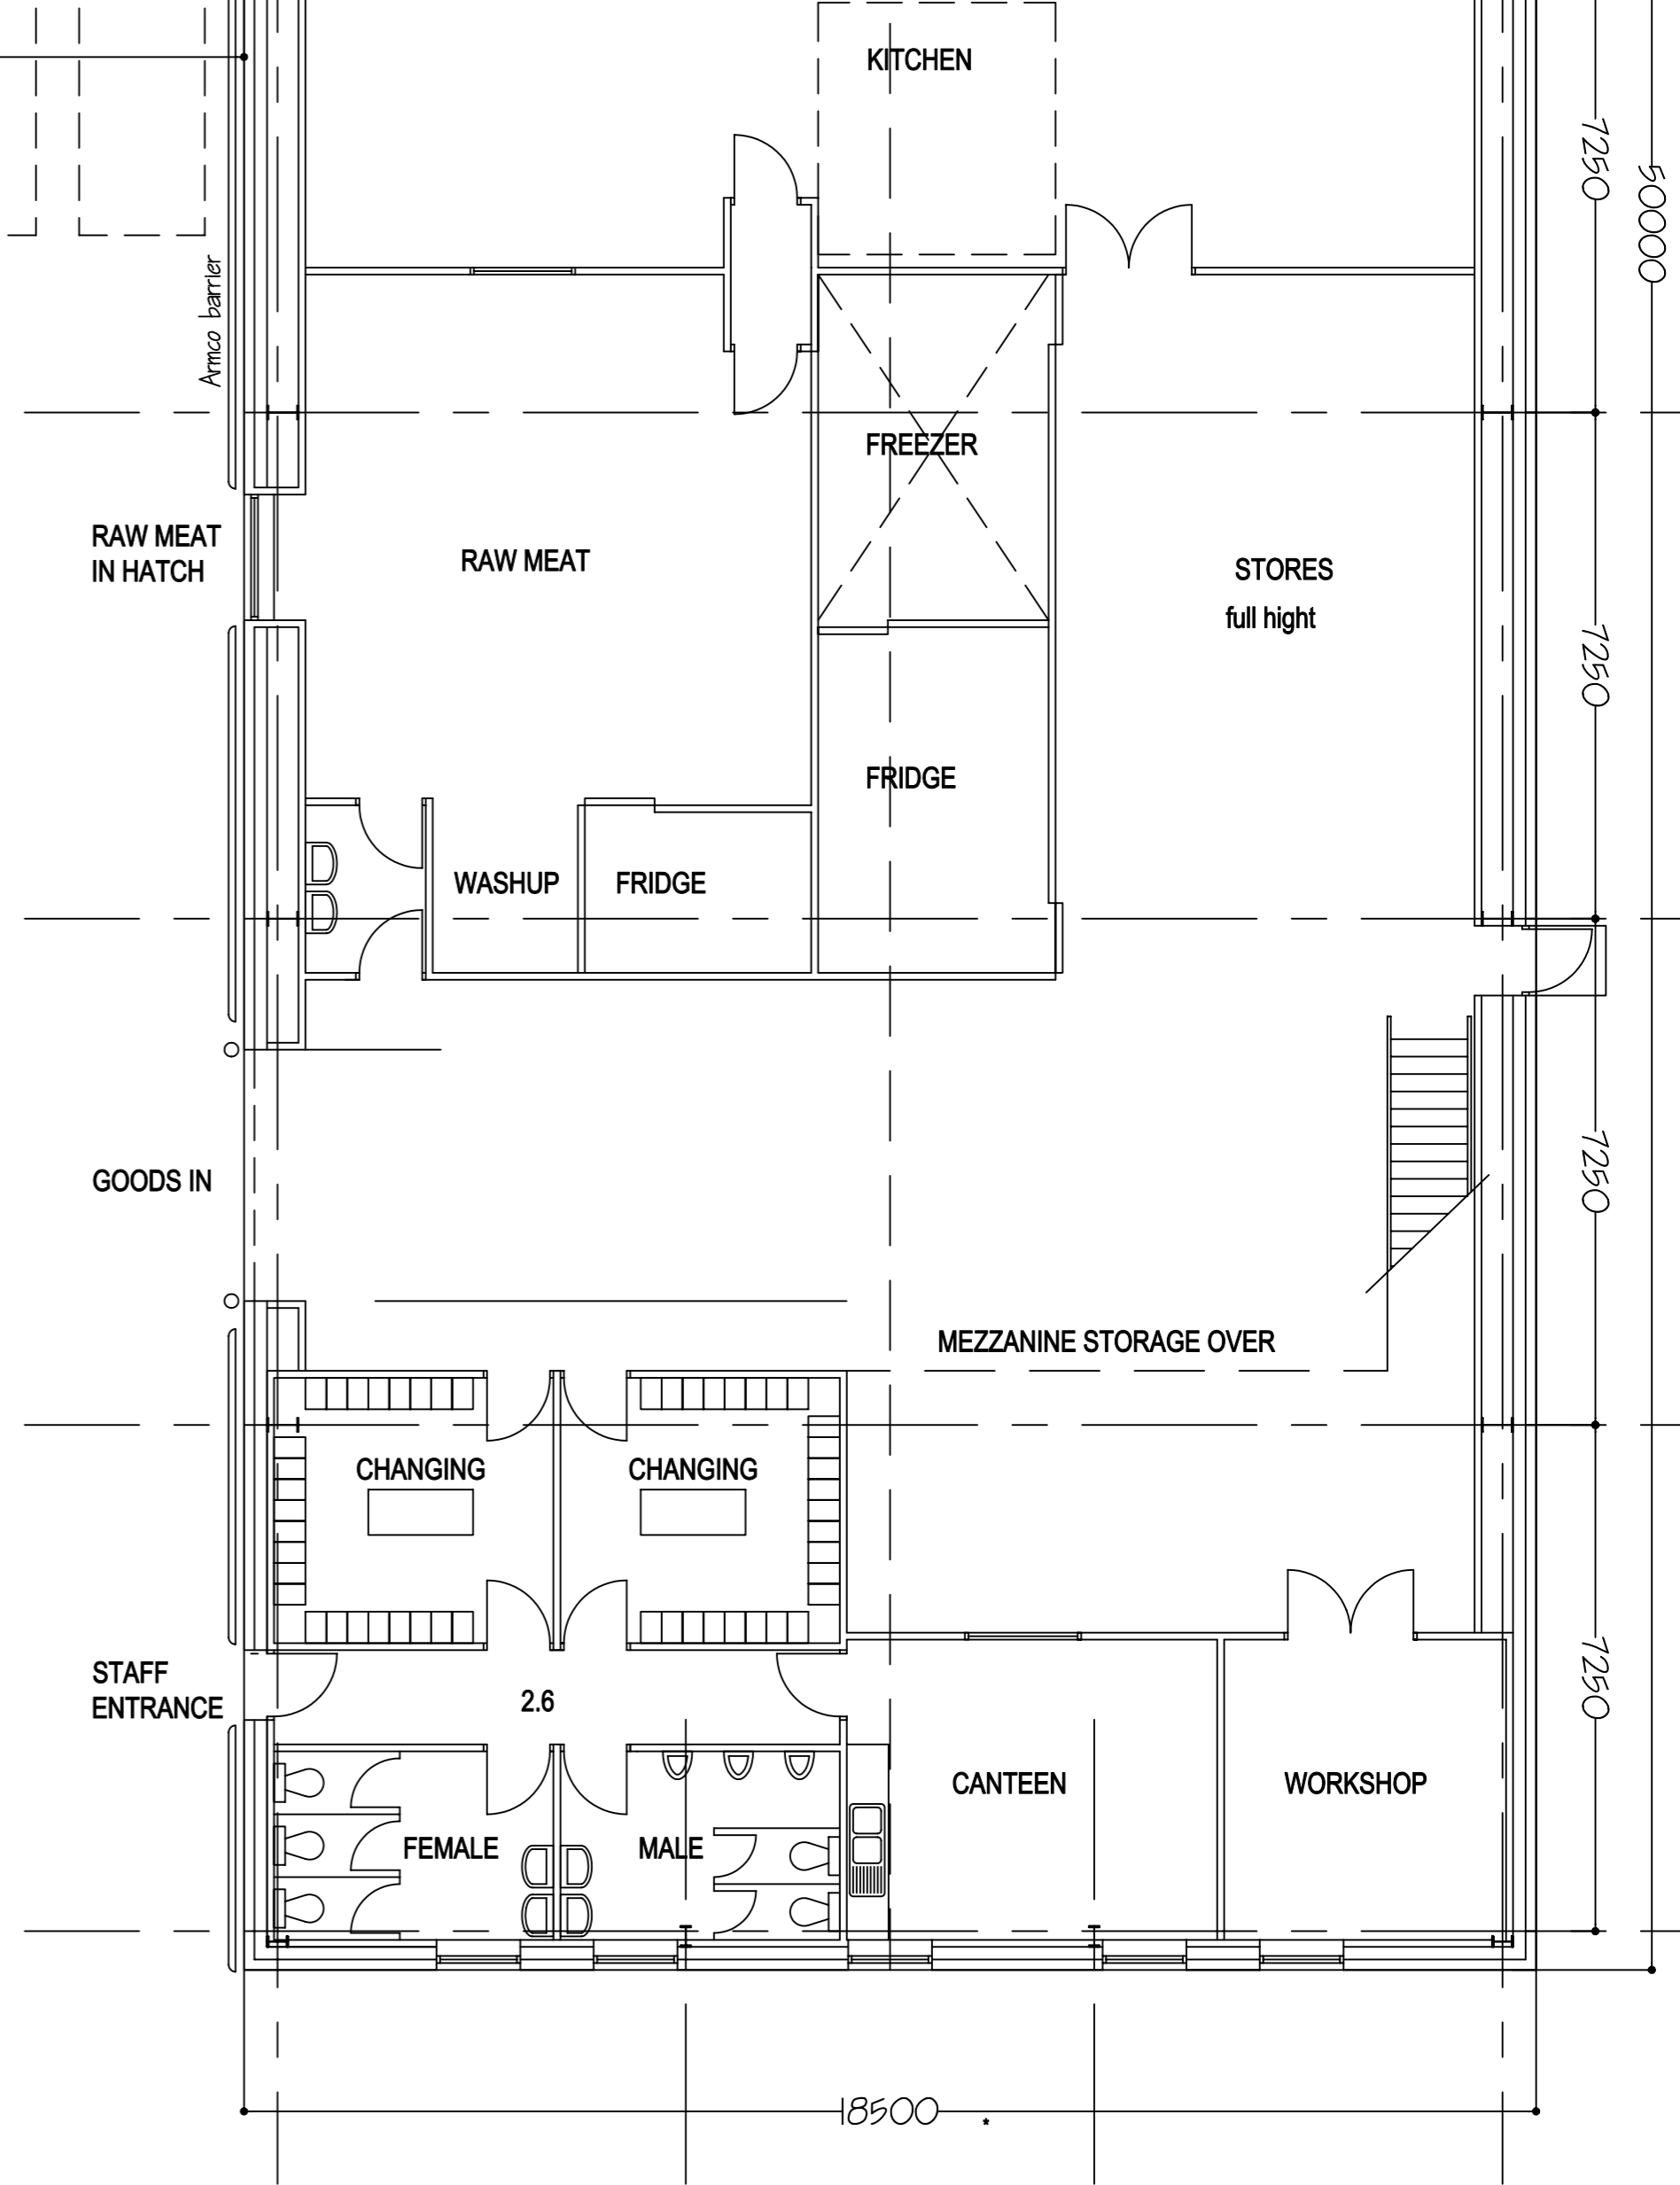


AMENDED

NYMNPA
16/09/2019

PROPOSED NEW BAKERY UNIT
ENTERPRISE WAY
WHITBY BUSINESS PARK
FLOOR PLAN SCHEME G

Scale: 1:100@ A1 Date 10.08.19 No 1897/02G

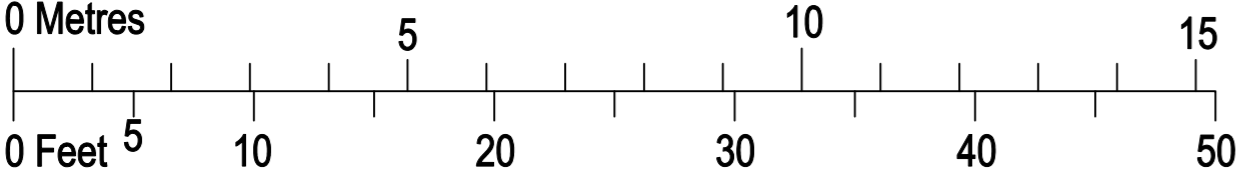

Craven Design Partnership
Architectural Services
Lairgill Lodge
Mount Pleasant
High Bentham
Lancaster
LA2 7LA

THIS DRAWING MUST NOT BE SCALED, ONLY WRITTEN DIMENSIONS MUST BE USE.
© Copyright Craven Design Partnership. Must not be reproduced in part or in whole without written consent.