



Existing site plan showing extent of existing hard landscaping and areas of proposed external alterations
Scale 1:200

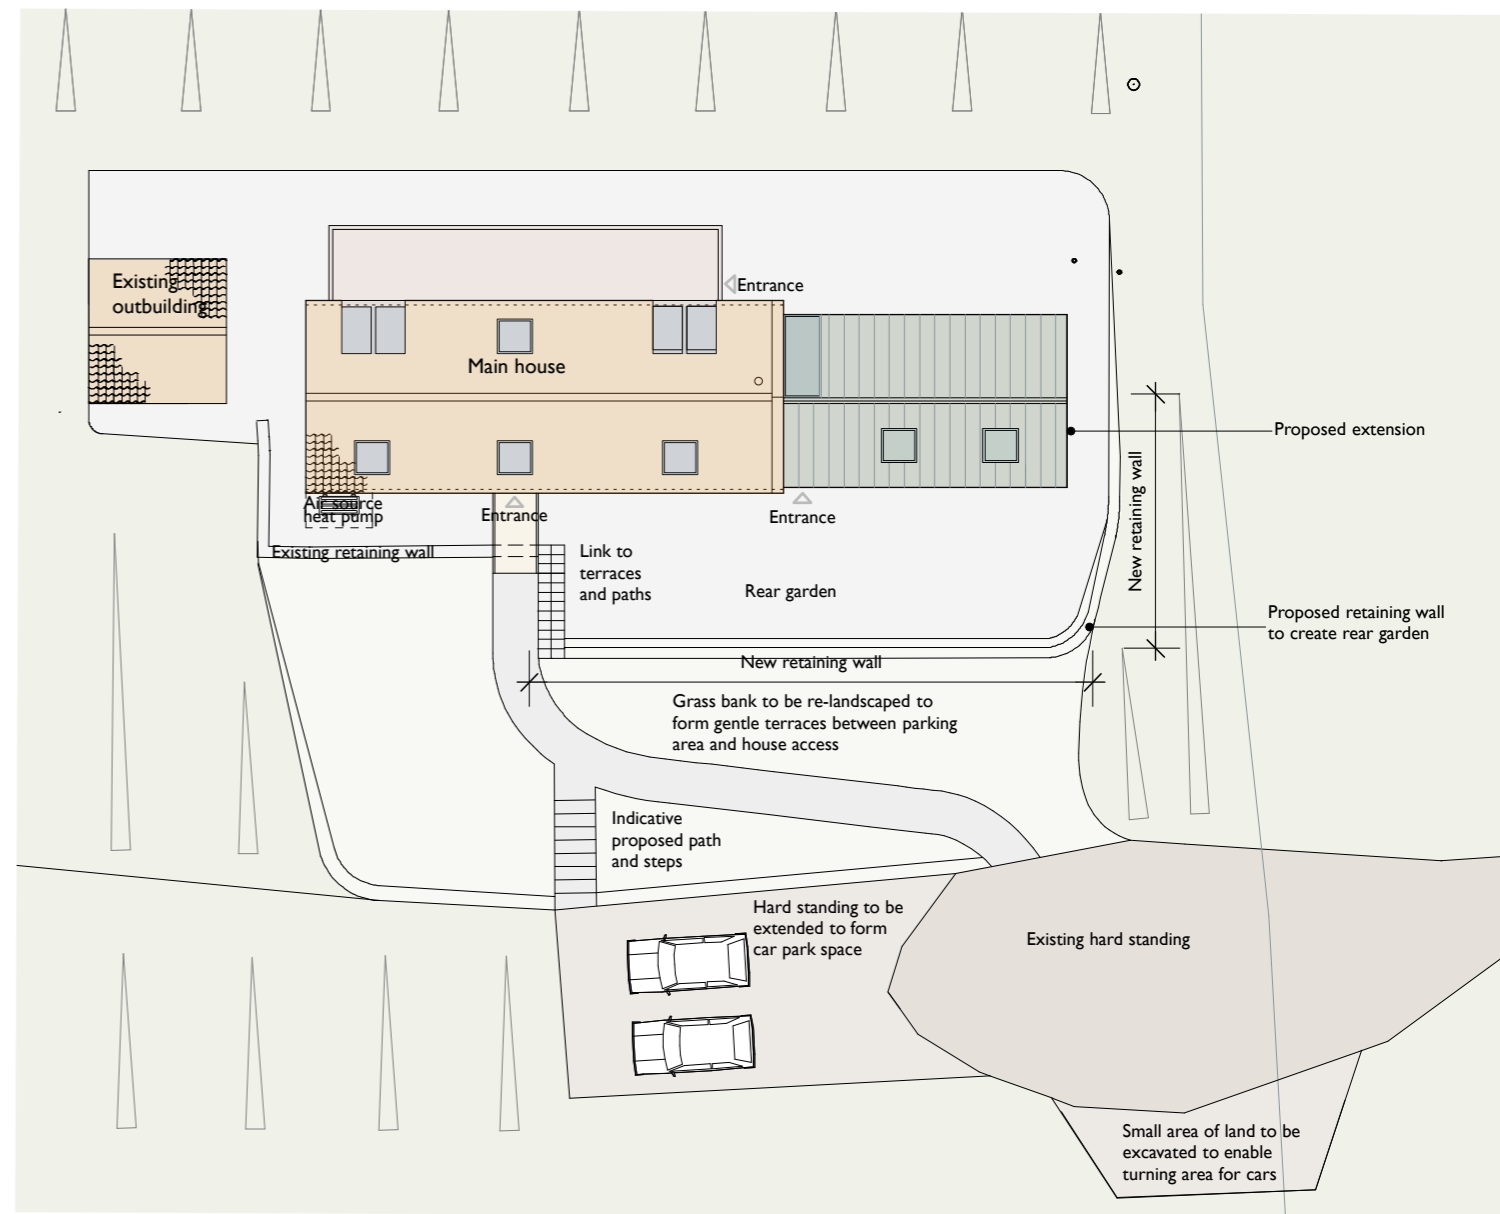


Proposed site plan
Scale 1:200

NYMNPA
12/09/2019

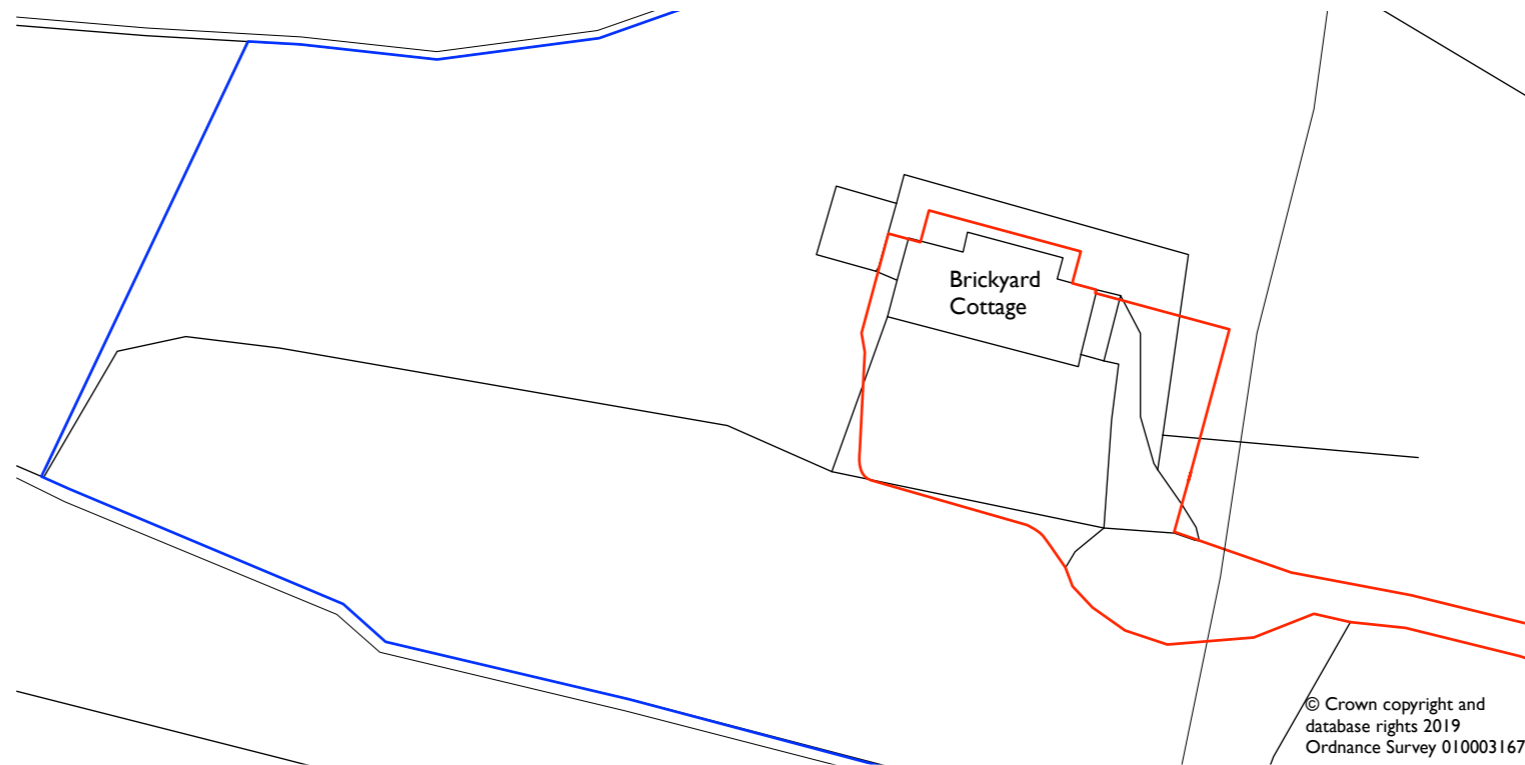

Site block plan - Ordnance Survey
Scale 1:500

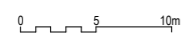

Area subject of planning (red outline)
Other land owned by the client (blue outline)

Rev	Date	Drawn	CHK'd	Description
F	280819	SS		Rooflights amended and added. Log burning stove flue added
E	070619	SS		Notes added for SE info
D	240519	SS		Electricity pole added
C	060519	SS		Additional information added regards existing landscape. Proposed site plan re
B	100419	SS		Red and blue line amended
A	040319	SS		Reduced length of extension and front single storey length

Rev Date Drawn CHK'd Description
DR - Employer design brief GJ - Client change to brief BS - Consultant BU - Sustainability ST - Change required by Statutory Authority

Status

PLANNING

STUDIO STEAD arb
 74 Marlborough Rd Washington Tyne&Wear NE37 3B
 www.studiosteadarchitect.co.uk

Job
 Brickyard Cottage

Address
 Brickyard Cottage, Robin Hood Lane, Ravenscar, Scarborough YO13 0ES

Client
 Mr and Mrs Hollingworth


Drawing
 Site block plan and proposed site plan

Scale	1:200/500	First Issue Date	Feb 2019	Drawn	SS	Checked	SS
-------	-----------	------------------	----------	-------	----	---------	----


© STUDIO STEAD - Do Not Scale From This Drawing

Job No.	Dwg no.	Sheet No.	Revision	Sheet Size
000	000	01	5	A0


© Crown copyright and database rights 2019
 Ordnance Survey 0100031673

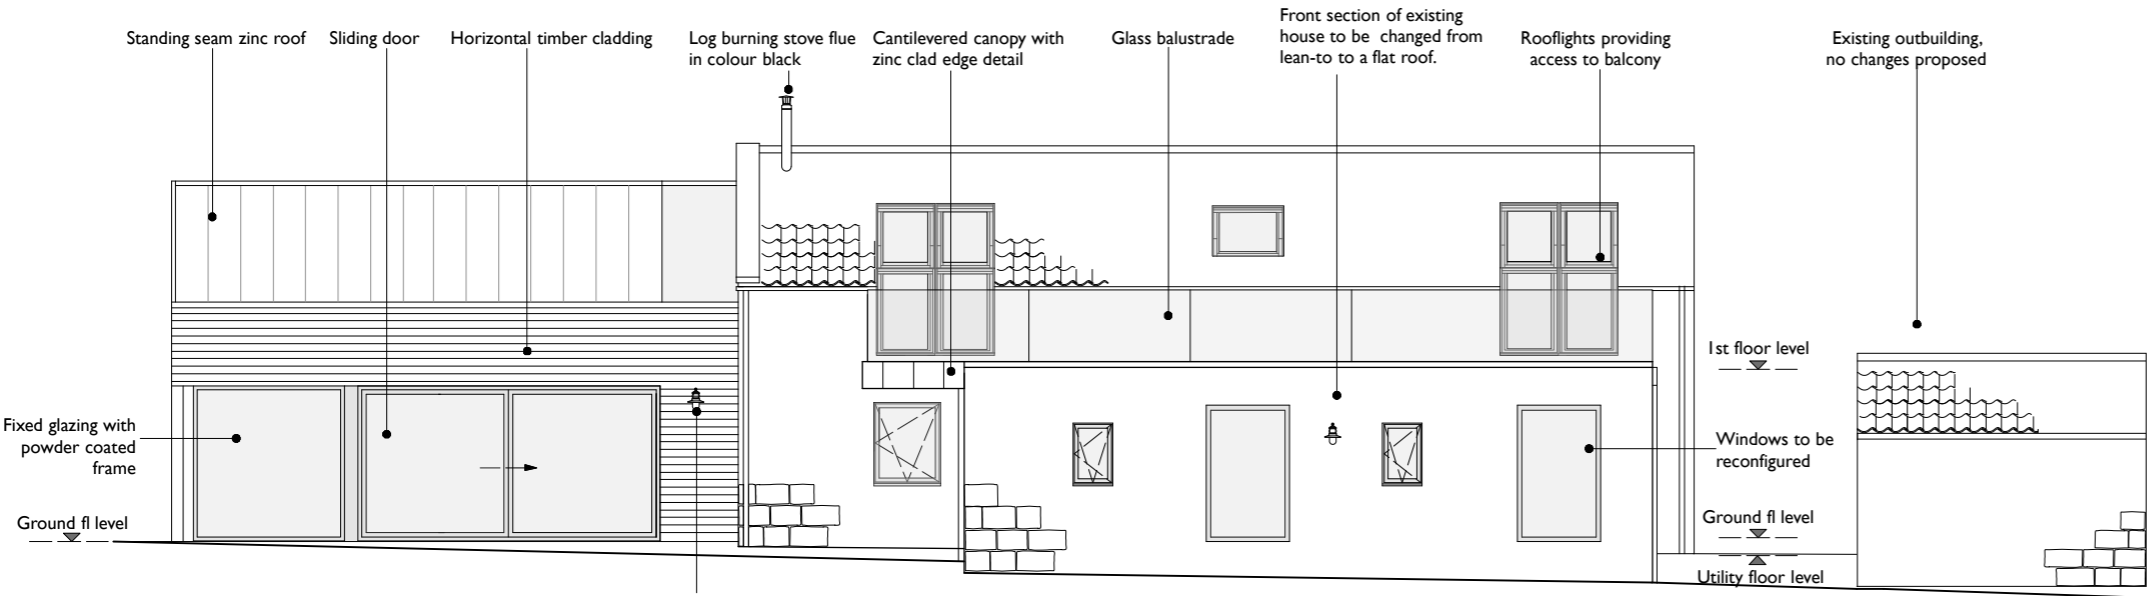


Elevation A as proposed
Scale 1:100

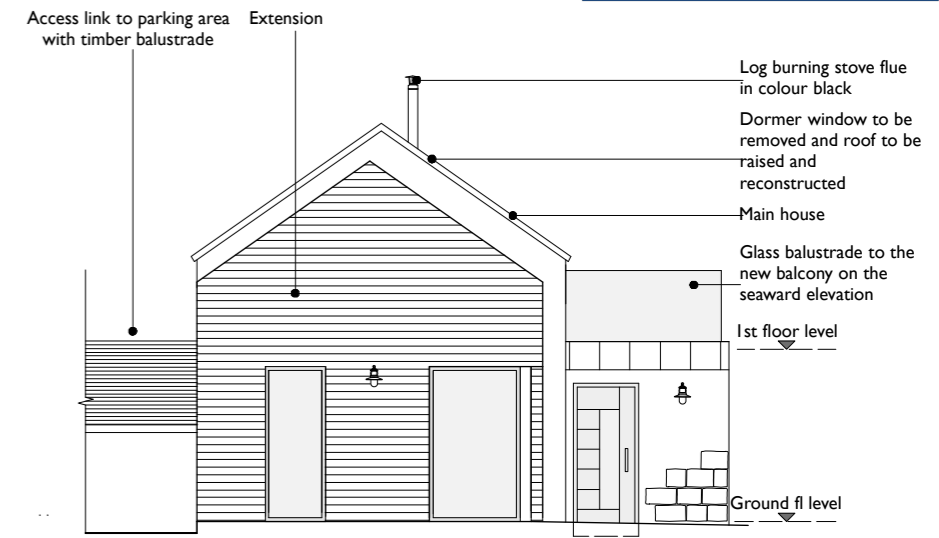

Elevation B as proposed
Scale 1:100

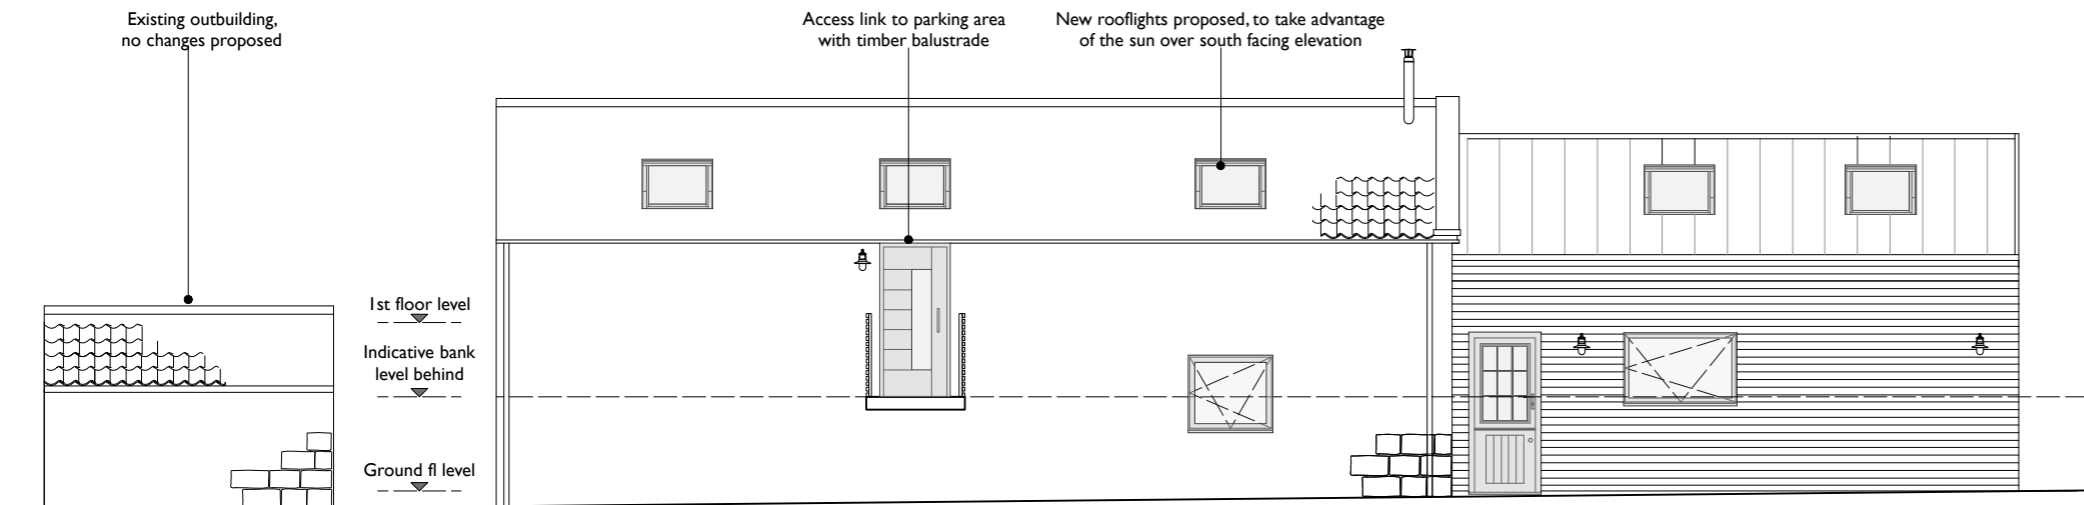

Elevation C as proposed
Scale 1:100

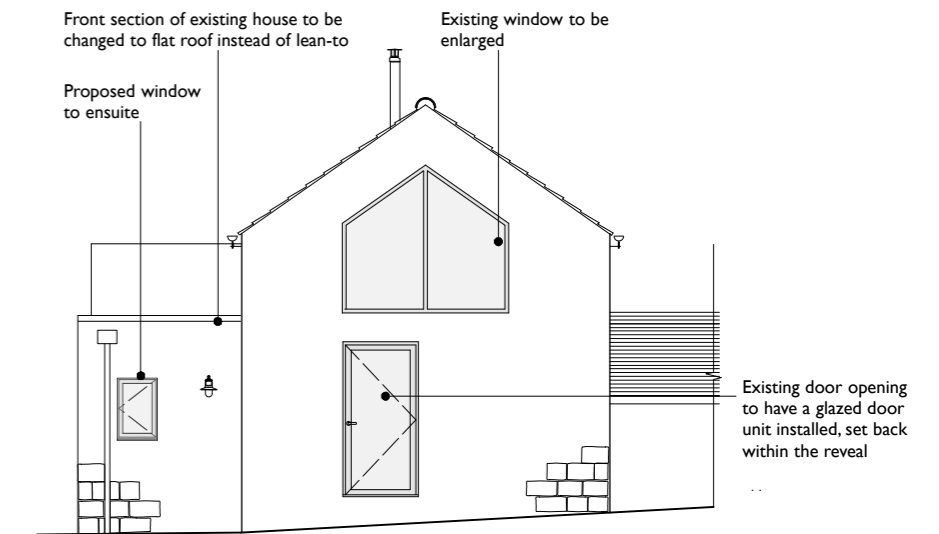


Elevation D as proposed
Scale 1:100

Proposed external light to cast downlight only



Key

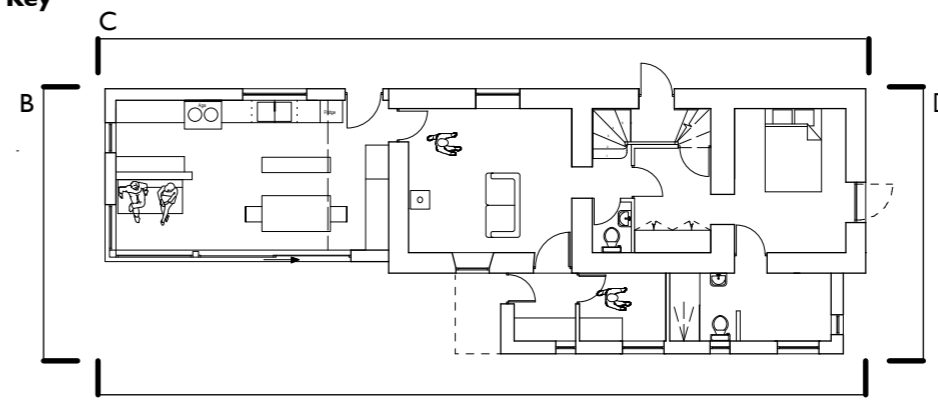

B 280819 SS Amendments incl: window added to Elevation D, rooflight added Elevation C, height of outbuilding corrected, rooflight sizes amended. Log burning stove flue instead of chimney. Style of windows and doors amended. External lights added. External land levels amended to reflect topographical survey.
A 040319 SS Amendments incl decrease length of extension and reduced extension eaves. Changes to front single storey length and windows

Rev Date Drawn Chk'd Description
EAT Employer changes to brief. CL Client change to brief. EB Conversion. BS - Balustrade. ST - Change required by Statutory Authority

Status
PLANNING

STUDIO STEAD **arb** 74 Marlborough Rd Washington Tyne&Wear NE37 3BT
www.studiosteadarchitect.co.uk

Job: Brickyard Cottage
Address: Brickyard Cottage, Robin Hood Lane, Ravenscar, Scarborough YO13 0ES

Client: Mr and Mrs Hollingworth

Drawing: Proposed elevations

Scale	First Issue Date D/M/Y	Drawn	Checked
1:100	Dec 2018	SS	SS

© STUDIO STEAD - Do Not Scale From This Drawing

Job No.	Dwg no.	Sheet No.	Revision	Sheet Size
098	P05	01	B	A3