
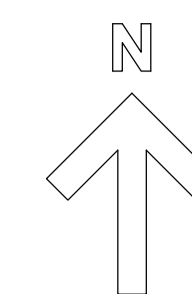


NYMNPAs
16/09/2019

NYMNPAs
19 AUG 2008


 <p>North Yorkshire County Council Business & Environmental Services Corporate Director: R Flinton</p> <p>highways NORTH YORKSHIRE</p>	AMENDMENTS		PROJECT:	HNY AREA: 3	
			WHITBY PARK & RIDE	DATE: Aug 2008	
			DRAWING TITLE:	LOCATION PLAN	SCALE: 1:2000
					DRAWING NO.:
© Crown Copyright. North Yorkshire County Council. 100017946 (2006).				ORIGINAL DRAWING SIZE A3	




Notes
 This Drawing is an instrument of service and shall remain the property of Align Property Partners Ltd copyright ©. It may not be reproduced or copied in any form. It shall not be used for the construction, enlargement or alteration of a building or area other than the said project without the authorisation of the issuing office.
 Contractors shall verify and be responsible for all dimensions and conditions and shall report any discrepancies to the issuing office before proceeding with any work. Drawings shall not be scaled.

Do not scale from this drawing.
 All dimensions and levels to be checked on site by principal contractor or related sub contractor prior to construction or manufacture, to ensure actual site dimensions are used to construct or manufacture from. This includes site checking of existing building lines and levels to ensure the proposed building lines through with the existing established levels.

- Key:**
- +99.53 Identifies existing levels above Ordnance Datum
 - +99.53 Identifies proposed levels above Ordnance Datum
 - Identifies location of proposed tarmac works for drainage and services connections

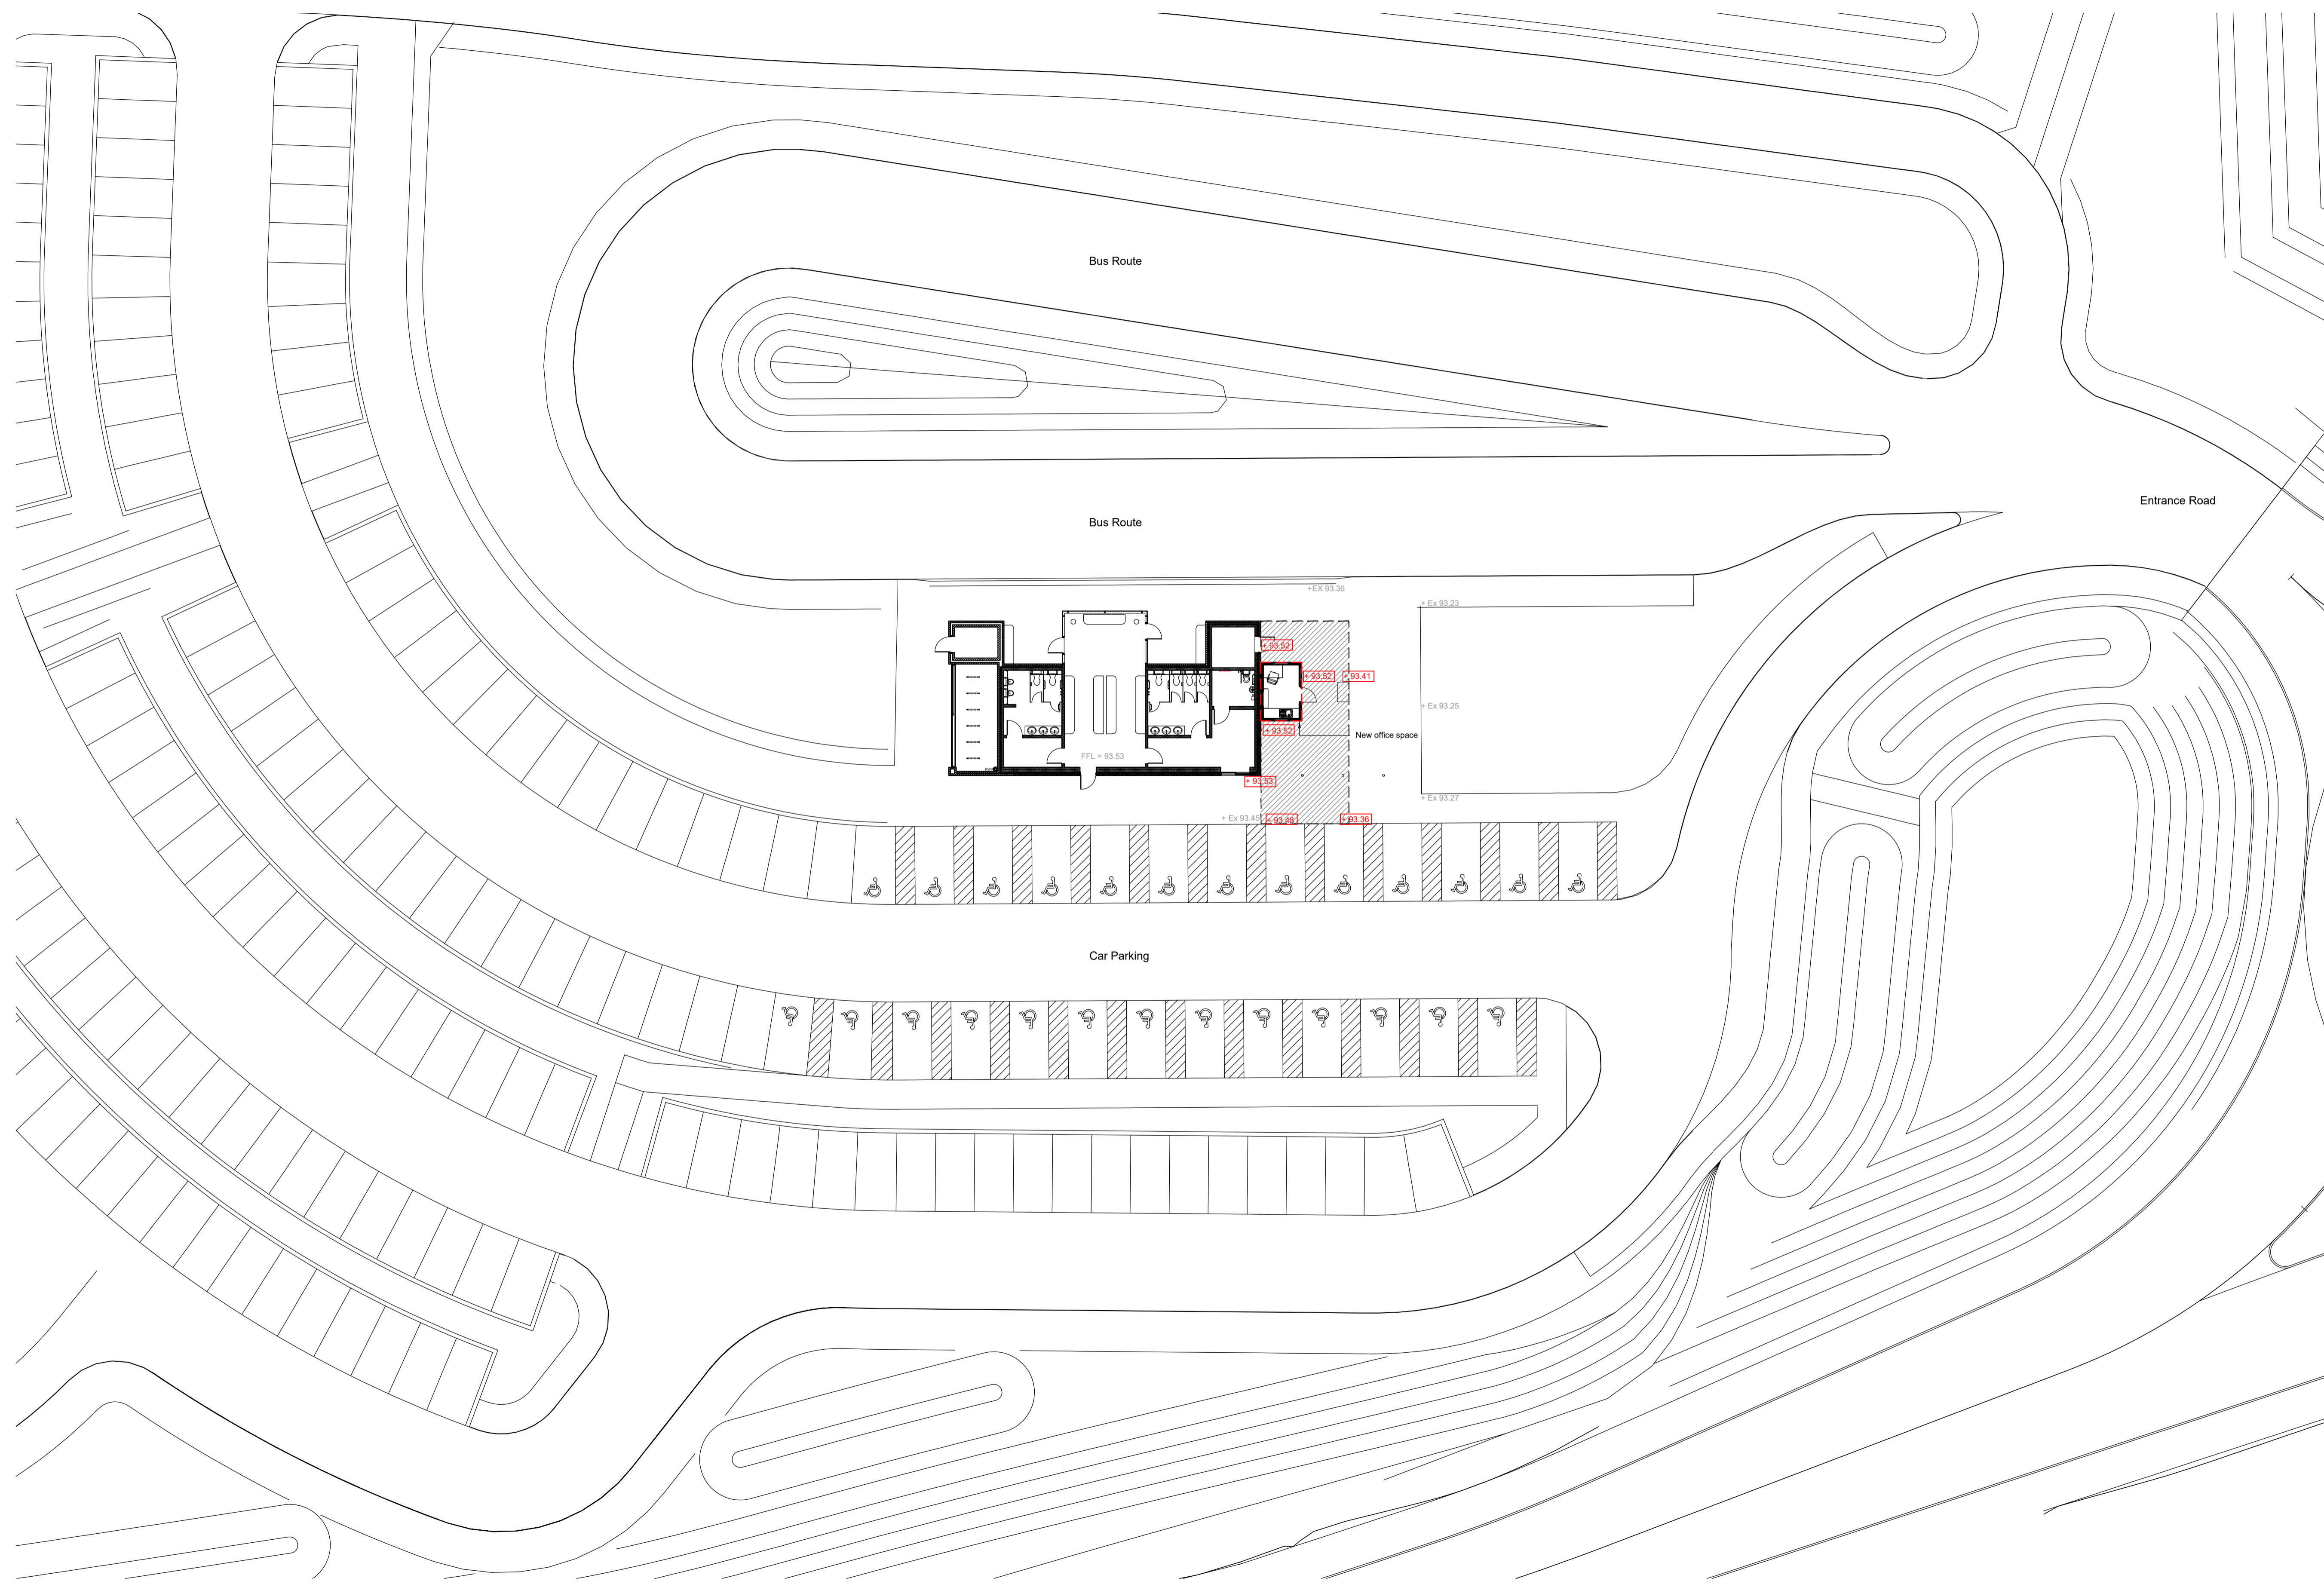

Proposed Site Plan
 Scale 1:200

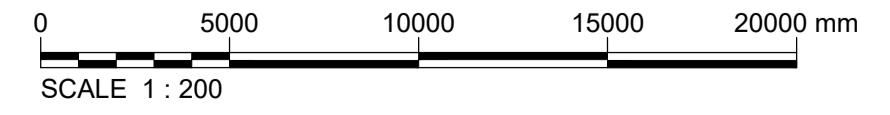

NYMNPA
 16/09/2019

P5	Planning amendments	TC	KB	KB	13.09.19	13.09.19	13.09.19
P4	Office location revised to suit electrical cable duct routes	TC	KB	KB	03.09.19	03.09.19	03.09.19
P3	Wordings to title block and drawing number revised	TC	KB	KB	23.08.19	23.08.19	23.08.19
P2	Planning amendments	TC	KB	KB	22.07.19	24.07.19	24.07.19
P1	Issued for planning	TC	KB	KB	06.06.19	06.06.19	06.06.19
Ver.	Details	Author & Date	Checked & Date	Approved & Date			




Client
 NORTH YORKSHIRE COUNTY COUNCIL
 Project name
 Whitby Park and Ride - Waiting Facility
 Office Unit
 Drawing Title
 Proposed Site Plan


Purpose			
Planning			
Scale	Drawn	Checked	Approved
1:200	TC	KB	KB
Original Size	Date	Date	Date
A1	05/06/2019	05/06/2019	05/06/2019
Drawing Number	Version		
40-APP-CP-5510-AR-34-00003	P5		

Align Property Partners Ltd 2020/06/01

Notes
 This Drawing is an instrument of service and shall remain the property of Align Property Partners Ltd copyright ©. It may not be reproduced or copied in any form. It shall not be used for the construction, enlargement or alteration of a building or area other than the said project without the authorisation of the issuing office.
 Contractors shall verify and be responsible for all dimensions and conditions and shall report any discrepancies to the issuing office before proceeding with any work. Drawings shall not be scaled.

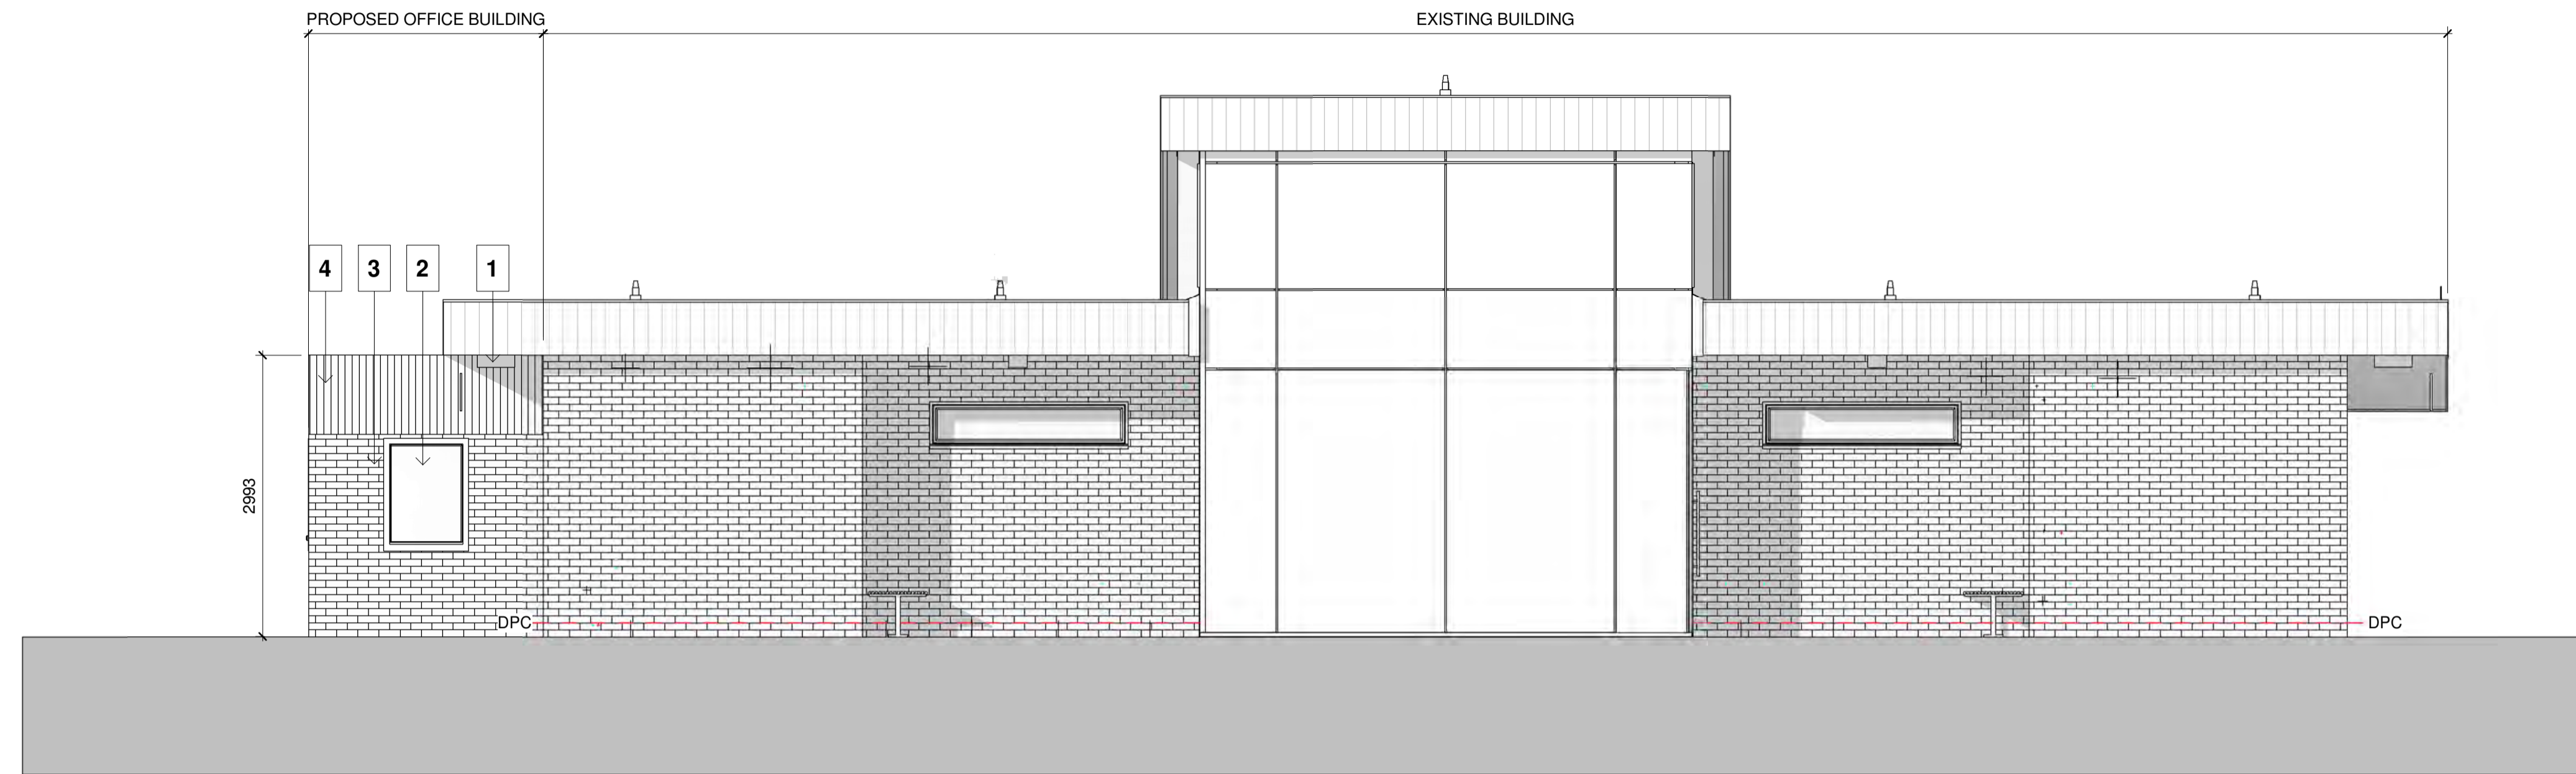

NORTH ELEVATION
 1 : 50

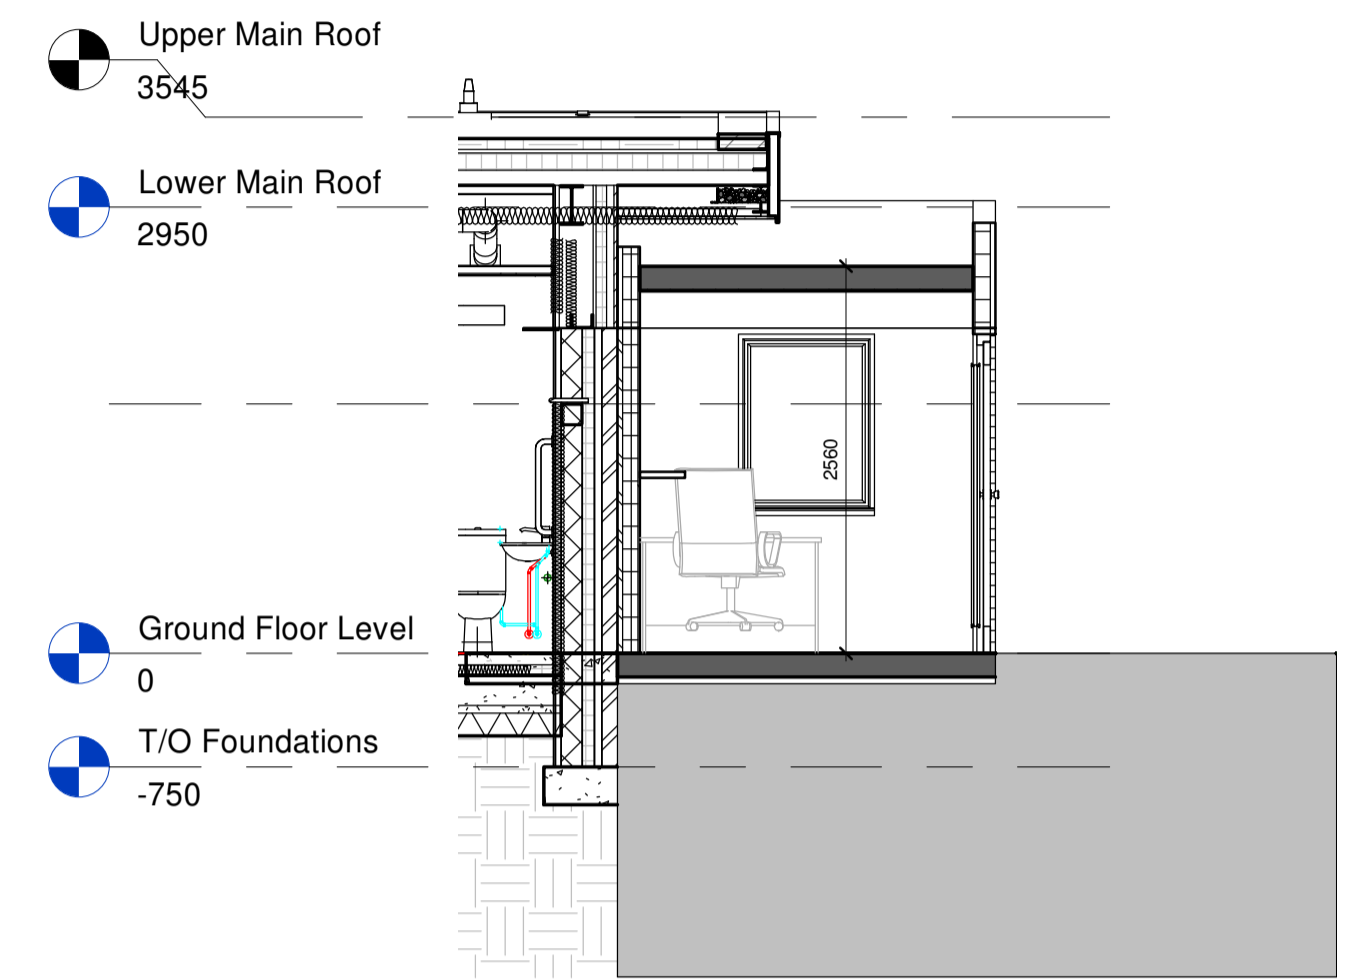

SECTION
 1 : 50




EAST ELEVATION
 1 : 50



3D VIEW 01

MATERIAL FINISHES KEY	
01	Material:- Polyester powdercoated aluminium capping Colour:- Dark grey to match existing building
02	Material:- Polyester Colour Coated aluminium framed Windows and Doors Colour:- To match existing adjacent building
03	Material:- Facing brick slips and natural mortar joints Colour:- To match existing adjacent building
04	Material:- Wood cedar cladding at high level Colour:- To match existing adjacent building

NYMNP
 16/09/2019

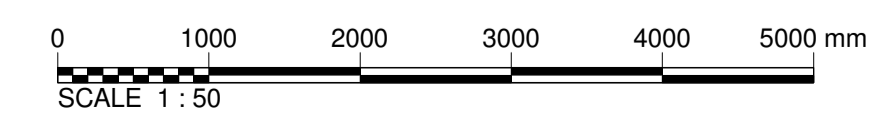


P4	Planning	TC	KB	KB	13/09/19	13/09/19
P3	Planning Issue - Unit height revised	TC	KB	KB	03/09/19	03/09/19
P2	Planning	TC	KB	KB	23/08/19	23/08/19
P1	Planning	TC	KB	KB	22/07/19	22/07/19
Ver	Details	Author & Date	Checked & Date	Approved & Date		



Client		NORTH YORKSHIRE COUNTY COUNCIL	
Project Name		Whitby Park & Ride - Waiting Facility Office Unit	
Drawing Title		Proposed Elevations - Sheet 1 of 2	
Purpose		Planning	
Scale	Drawn	Checked	Approved
1 : 50	AN	KB	KB
Original Size	Date	Date	Date
A1	05/16/13	05/16/13	05/16/13
Drawing Number	Version		
40-APP-CP-5510-15-00002	P4		


Notes
 This Drawing is an instrument of service and shall remain the property of Align Property Partners Ltd copyright ©. It may not be reproduced or copied in any form. It shall not be used for the construction, enlargement or alteration of a building or area other than the said project without the authorisation of the issuing office.
 Contractors shall verify and be responsible for all dimensions and conditions and shall report any discrepancies to the issuing office before proceeding with any work. Drawings shall not be scaled.

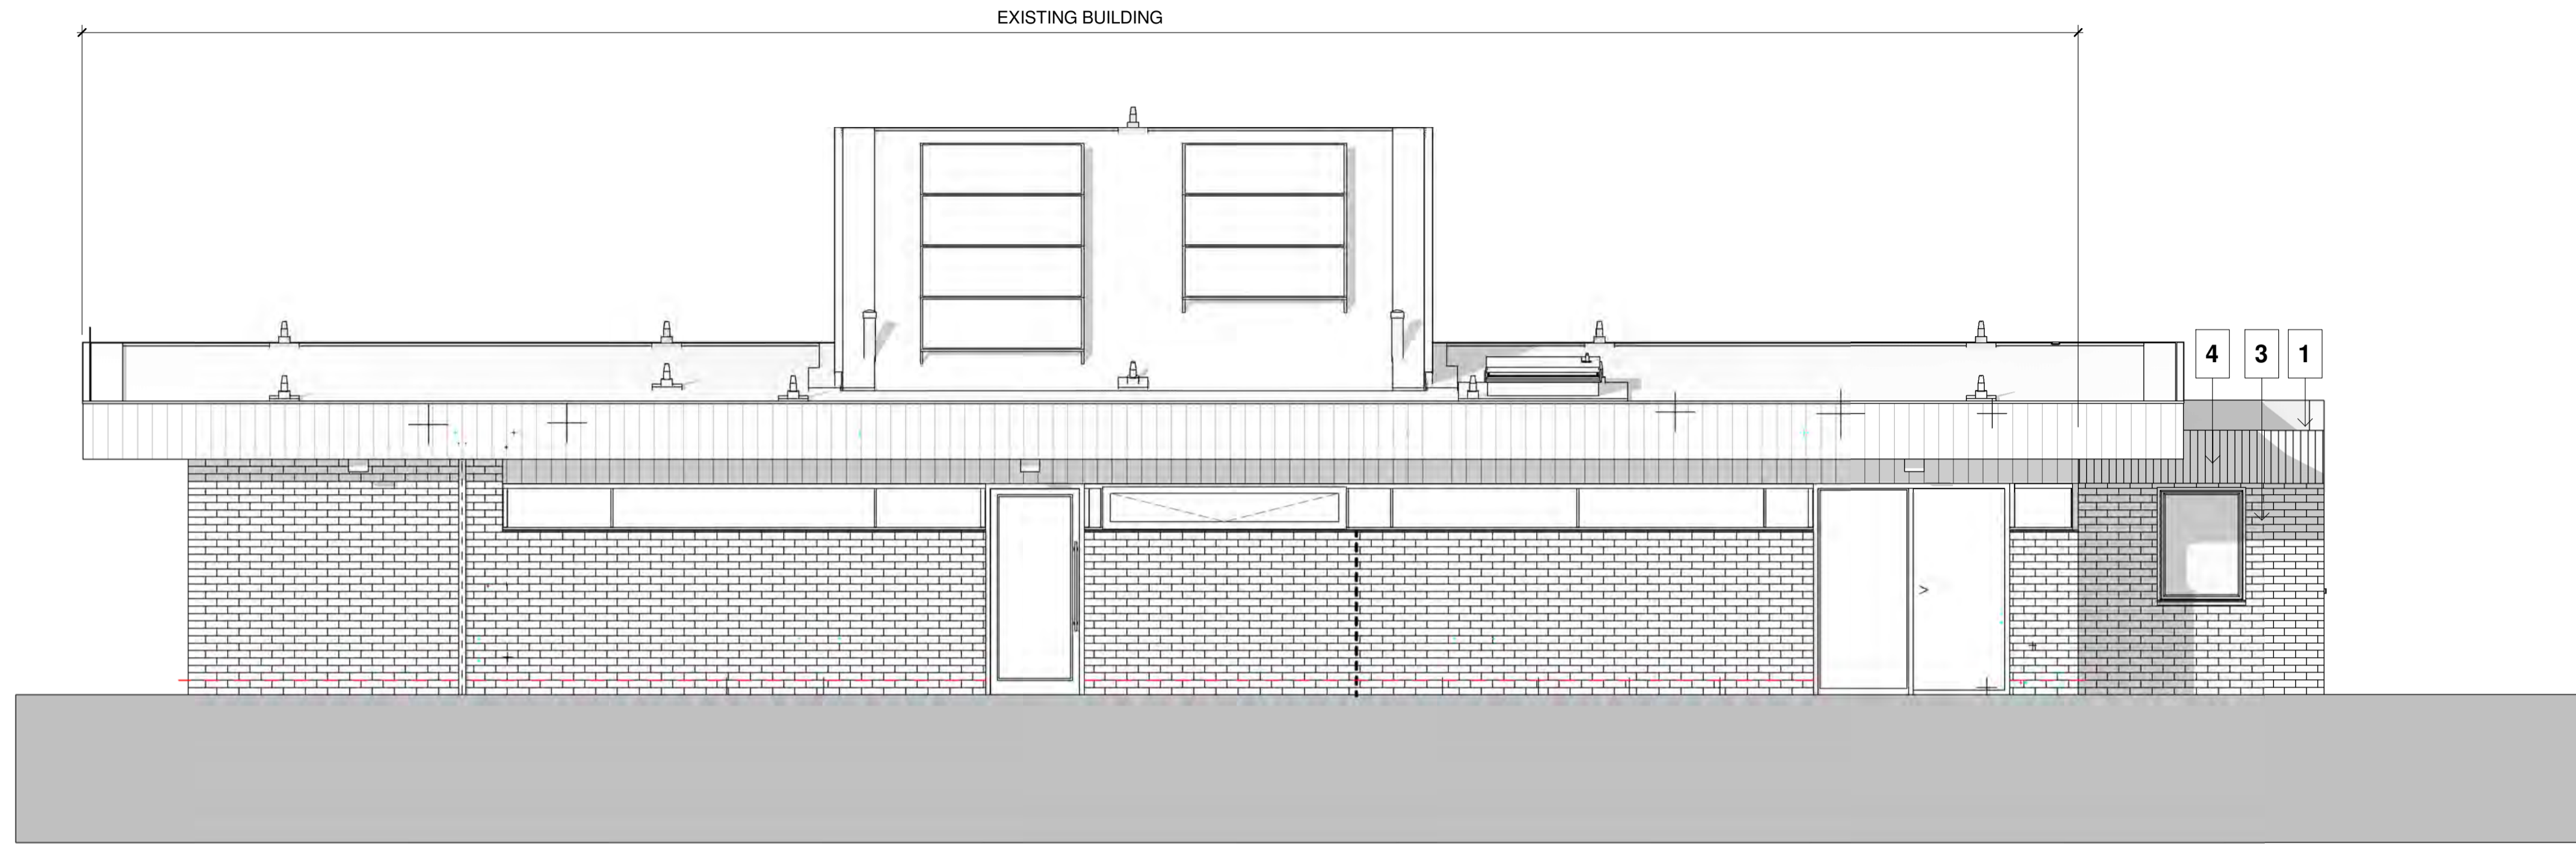

SOUTH ELEVATION
 1 : 50




WEST ELEVATION
 1 : 50

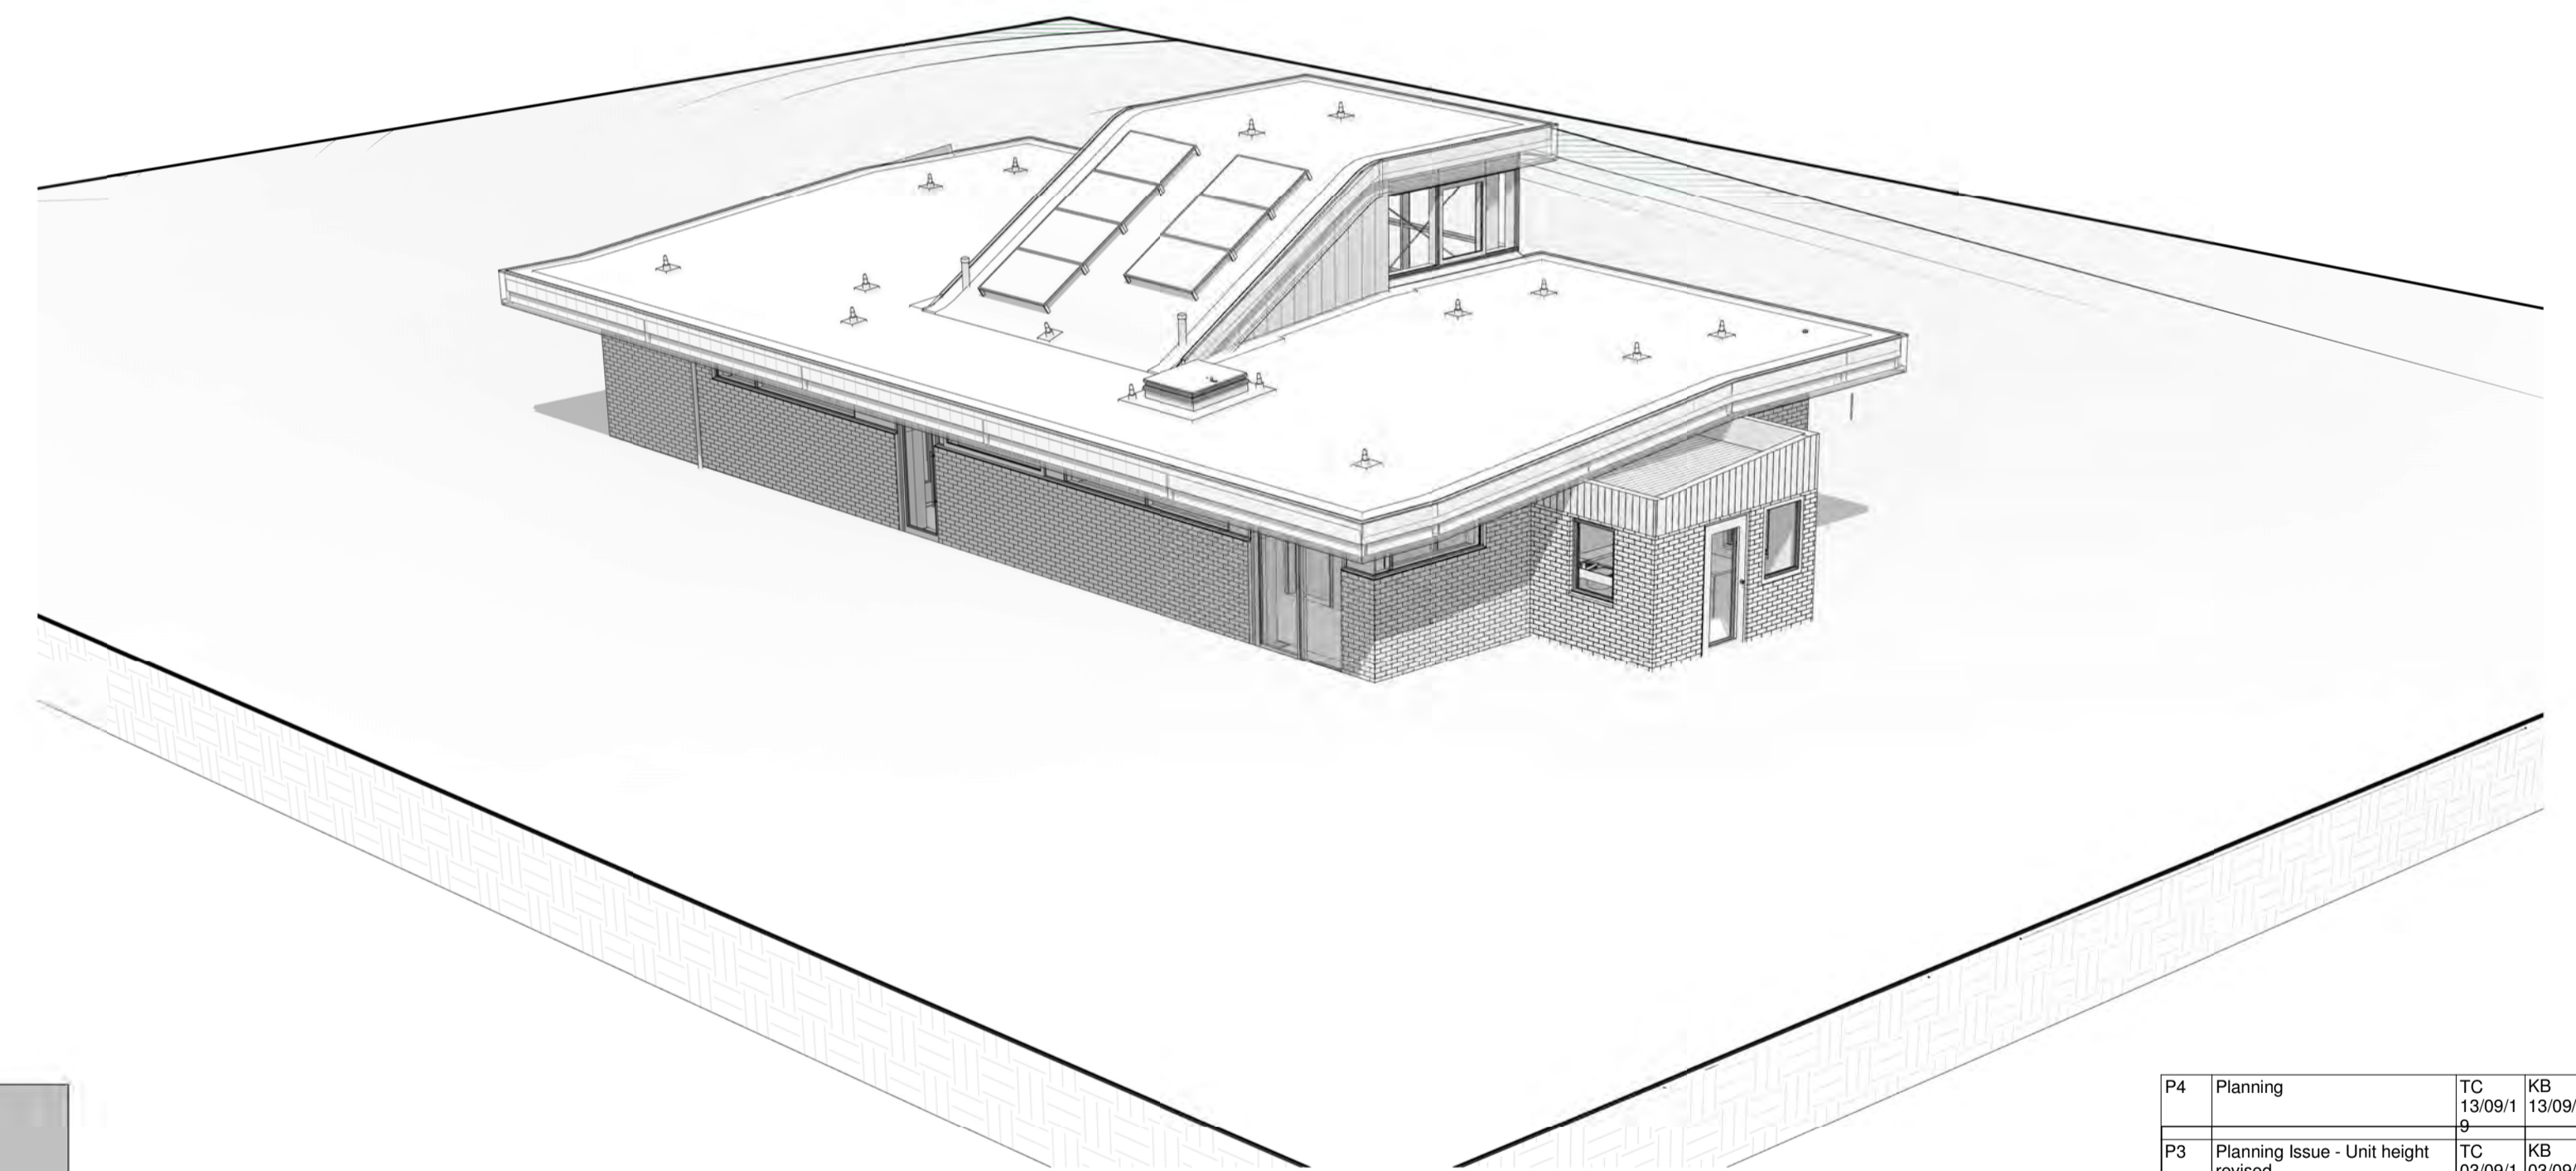

3D VIEW 02

NYMNP
 16/09/2019

MATERIAL FINISHES KEY	
01	Material:- Polyester powdercoated aluminium capping Colour:- Dark grey to match existing building
02	Material:- Polyester Colour Coated aluminium framed Windows and Doors Colour:- To match existing adjacent building
03	Material:- Facing brick slips and natural mortar joints Colour:- To match existing adjacent building
04	Material:- Wood cedar cladding at high level Colour:- To match existing adjacent building

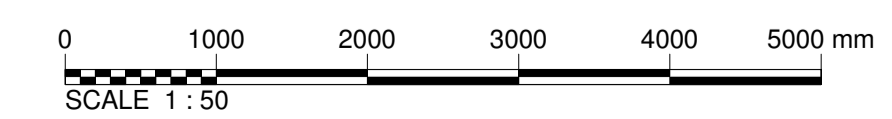

P4	Planning	TC	KB	KB
		13/09/19	13/09/19	13/09/19
P3	Planning Issue - Unit height revised	TC	KB	KB
		03/09/19	03/09/19	03/09/19
P2	Planning	TC	KB	KB
		23/08/19	23/08/19	23/08/19
P1	Planning	TC	KB	KB
		22/07/19	22/07/19	22/07/19
Ver	Details	Author & Date	Checked & Date	Approved & Date



Client NORTH YORKSHIRE COUNTY COUNCIL			
Project Name Whitby Park & Ride - Waiting Facility Office Unit			
Drawing Title Proposed Elevations - Sheet 2 of 2			
Purpose Planning			
Scale	Drawn	Checked	Approved
1 : 50	AN	KB	KB
Original Size	Date	Date	Date
A1	05/16/13	05/16/13	05/16/13
Drawing Number	Version		
40-APP-CP-5510-15-00003	P4		

MATERIAL FINISHES KEY


- 01** Material:- Polyester powdercoated aluminium capping
Colour:- Dark grey to match existing building
- 02** Material:- Polyester Colour Coated aluminium framed Windows and Doors
Colour:- To match existing adjacent building
- 03** Material:- Facing brick slips and natural mortar joints
Colour:- To match existing adjacent building
- 04** Material:- Wood cedar cladding at high level
Colour:- To match existing adjacent building

NYMNP

16/09/2019


Notes

This Drawing is an instrument of service and shall remain the property of Align Property Partners Ltd copyright ©. It may not be reproduced or copied in any form. It shall not be used for the construction, enlargement or alteration of a building or area other than the said project without the authorisation of the issuing office. Contractors shall verify and be responsible for all dimensions and conditions and shall report any discrepancies to the issuing office before proceeding with any work. Drawings shall not be scaled.

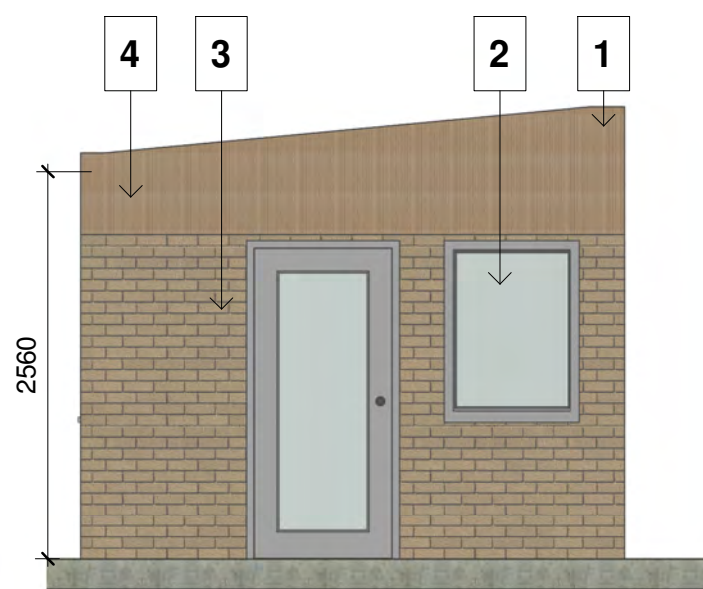


East Elevation

1 : 50

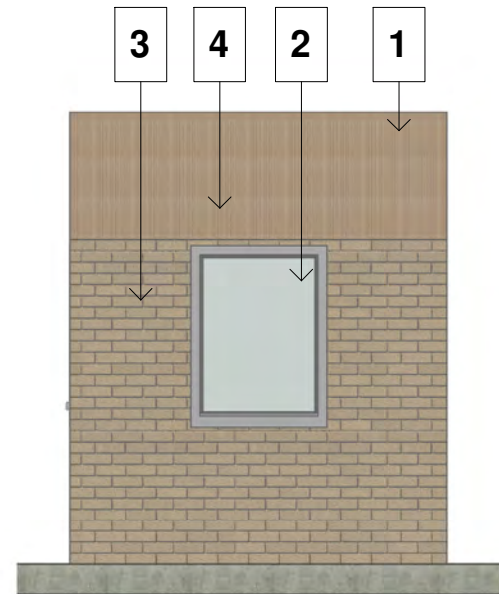


North Elevation

1 : 50

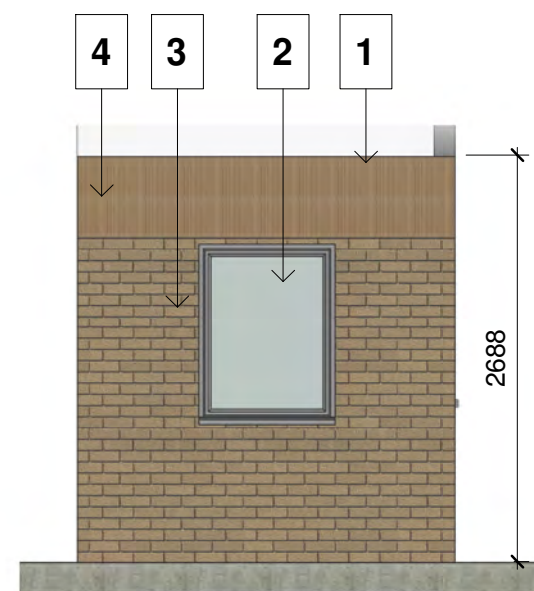


South Elevation

1 : 50

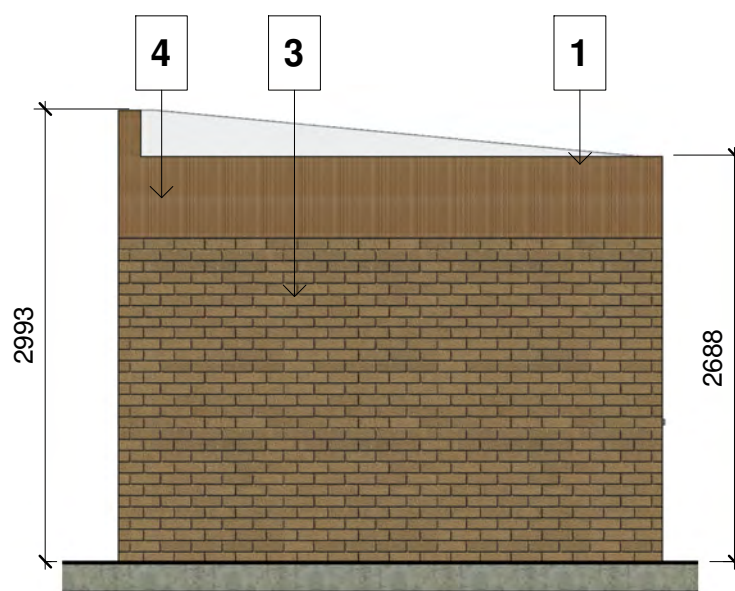

West Elevation

1 : 50

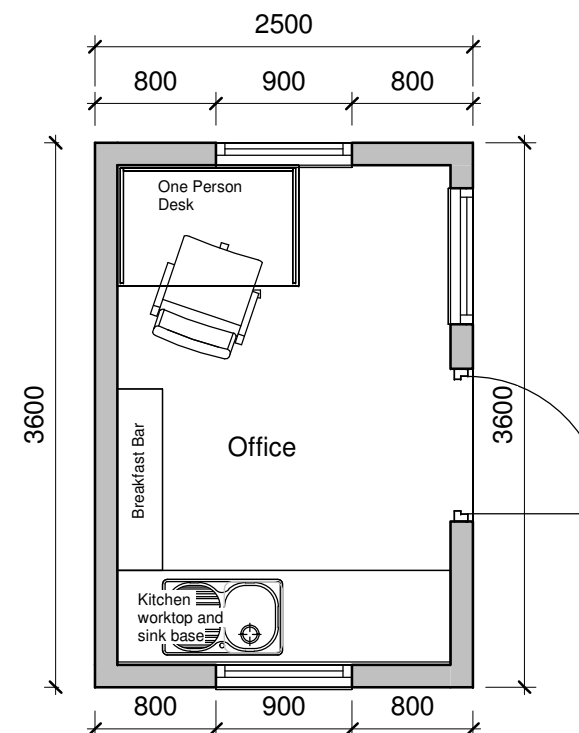

Proposed Office Plan

1 : 50

P4	Planning	TC 13/09/19	KB 13/09/19	KB 13/09/19
P3	Planning	TC 23/08/19	KB 23/08/19	KB 23/08/19
P2	Planning	TC 22/07/19	KB 22/07/19	TC 22/07/19
P1	Planning	AN 06/06/19	KB 06/06/19	TC 06/06/19
Ver	Details	Author & Date	Checked & Date	Approved & Date



Client
NORTH YORKSHIRE COUNTY COUNCIL

Project Name
Whitby Park and Ride - Waiting Facility Office Unit

Drawing Title
Proposed Floor Plan and Unit Details

Purpose
Planning

Scale 1 : 50	Drawn AN	Checked CT	Approved KB
Original Size A3	Date 06/06/19	Date 06/06/19	Date 06/06/19

Drawing Number
40-APP-CP-5510-AR-34-00005

Version
P4