

NYMNPA

02/10/2019


From: Mick Paxton

Sent: 02 October 2019 00:06


To: Hilary Saunders; Planning

Subject: Re: FW: AMENDED PLAN TO ACTION - NYM/2018/0776/FL


hi hilary - please find attached proposed drawing for this application as we discussed and is to replace the previous proposed drawing and please contact me if you wish to discuss - regards mick

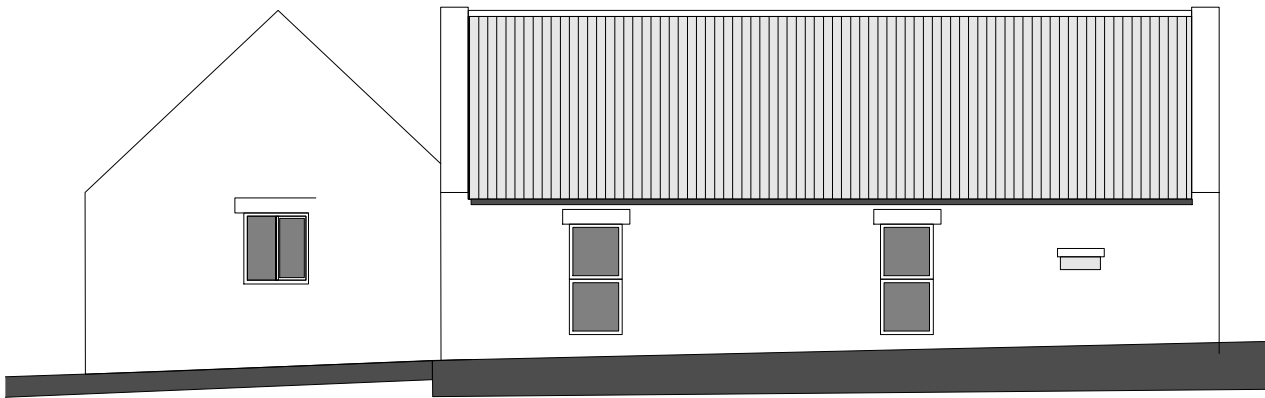

side elevation - north west

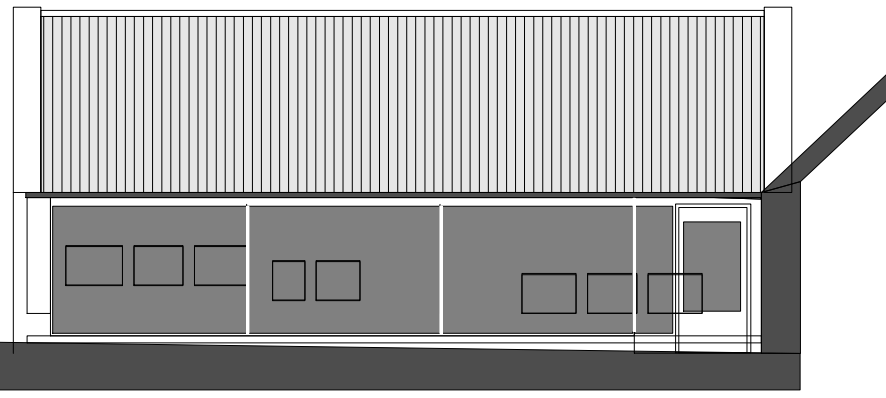

side elevation - south east

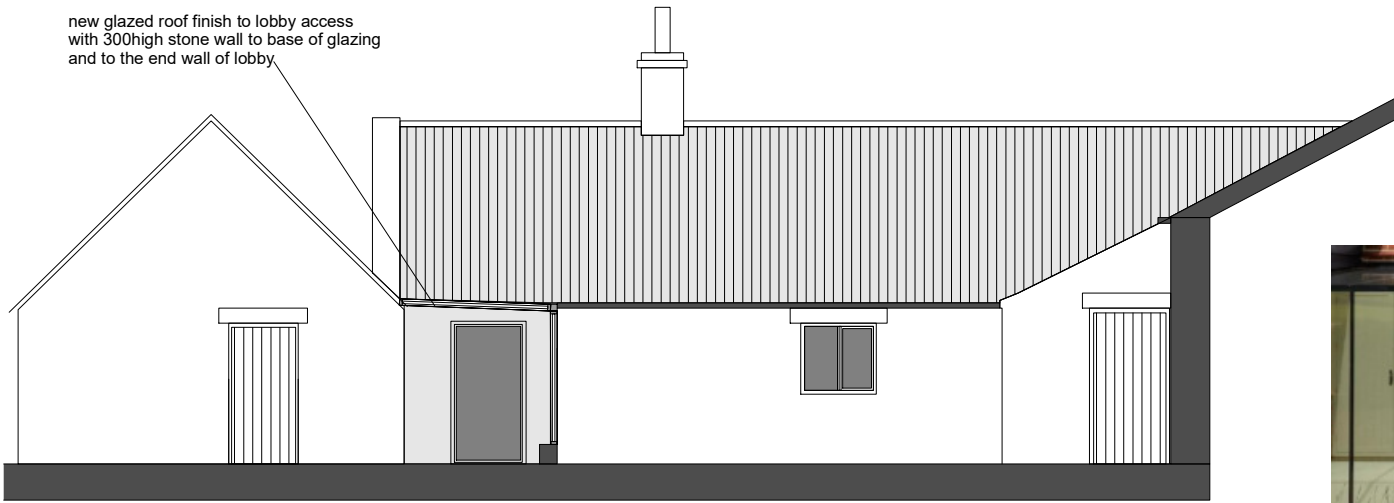


front elevation - south west

new glazed roof finish to lobby access with 300high stone wall to base of glazing and to the end wall of lobby

roof = glazed roof finish over lobby
walls = low stone wall and vertical glazed wall
floors = levels to be created to be the same throughout




photograph of proposed glazed lobby link

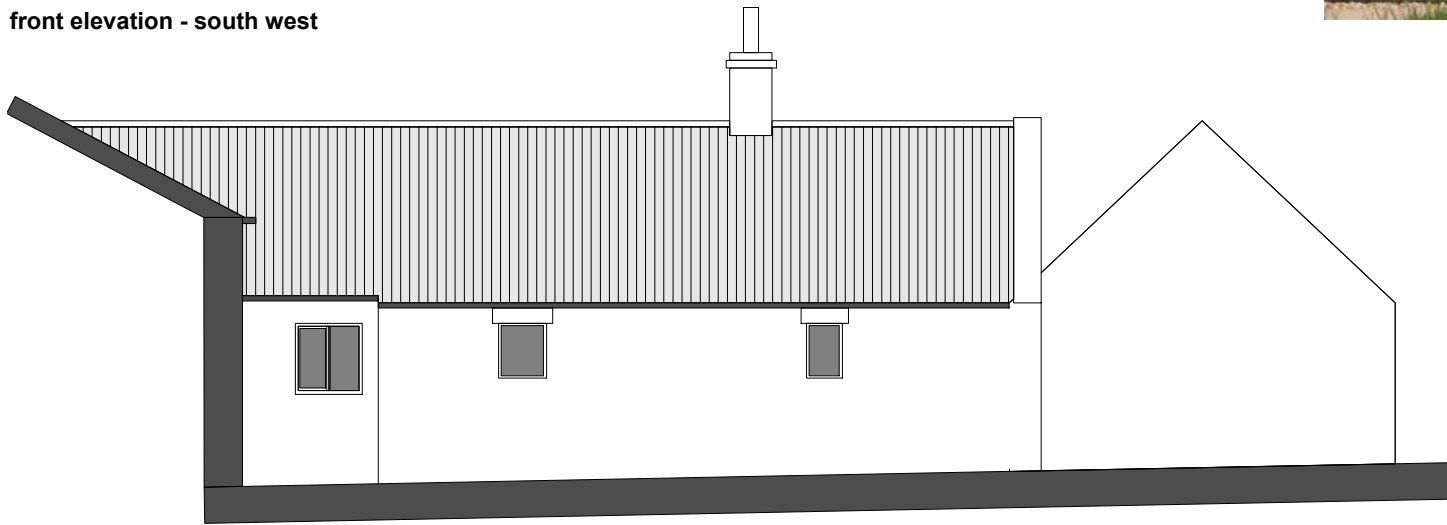

rear elevation - north east

NYMNP
02/10/2019

AMENDED

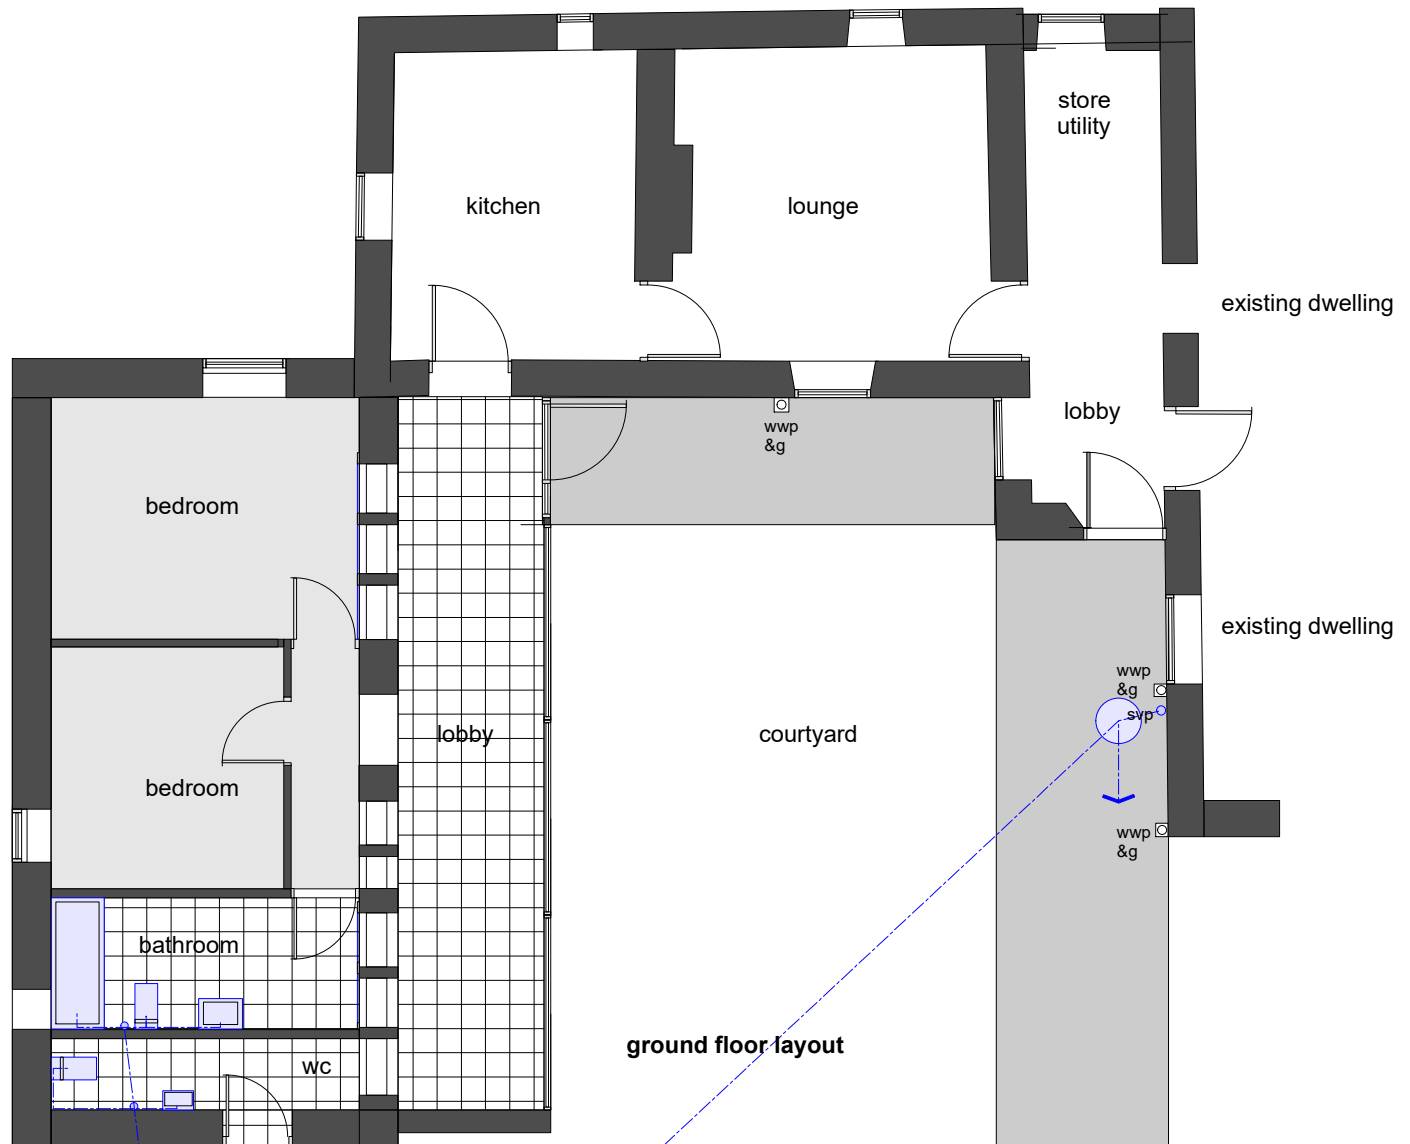

ground floor layout

proposed drawing

proposed conversion of outbuildings into dwelling annexe - scale 1:100@A3