





NYMNPA
 07/10/2019

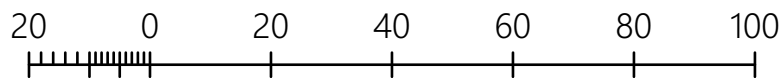

Metres

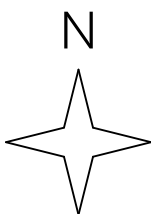

© Crown copyright and database rights 2019 OS 100035409

Reproduction in whole or in part is prohibited

without the permission of Ordnance Survey.

STONE + ASSOCIATES
 ARCHITECTS AND DESIGNERS
 w: stone.associates

The Studio, 7b Saville Street, Malton, North Yorkshire, YO17 7LL


Job Bank House, Robin Hoods Bay
 Address Bank House, King Street, Robin Hoods Bay, YO22 4SH

Client Mrs Zoe Browne


Drawing OS Location Plan

SBA Internal Cad File ref. - 4539_Bank House, Robin Hoods Bay.pln


| | | | |
|---------|--------------------------|-----------|------------|
| Scale | First Issue Date D/M/Y | Drawn | Checked |
| 1:1250 | 07/10/19 | ED | MP |
| Job No. | Dwg. Type or Cl/S/b Code | Sheet No. | Revision |
| 4539 | EX10 | 01 | - |
| | | | Sheet size |
| | | | A4 |

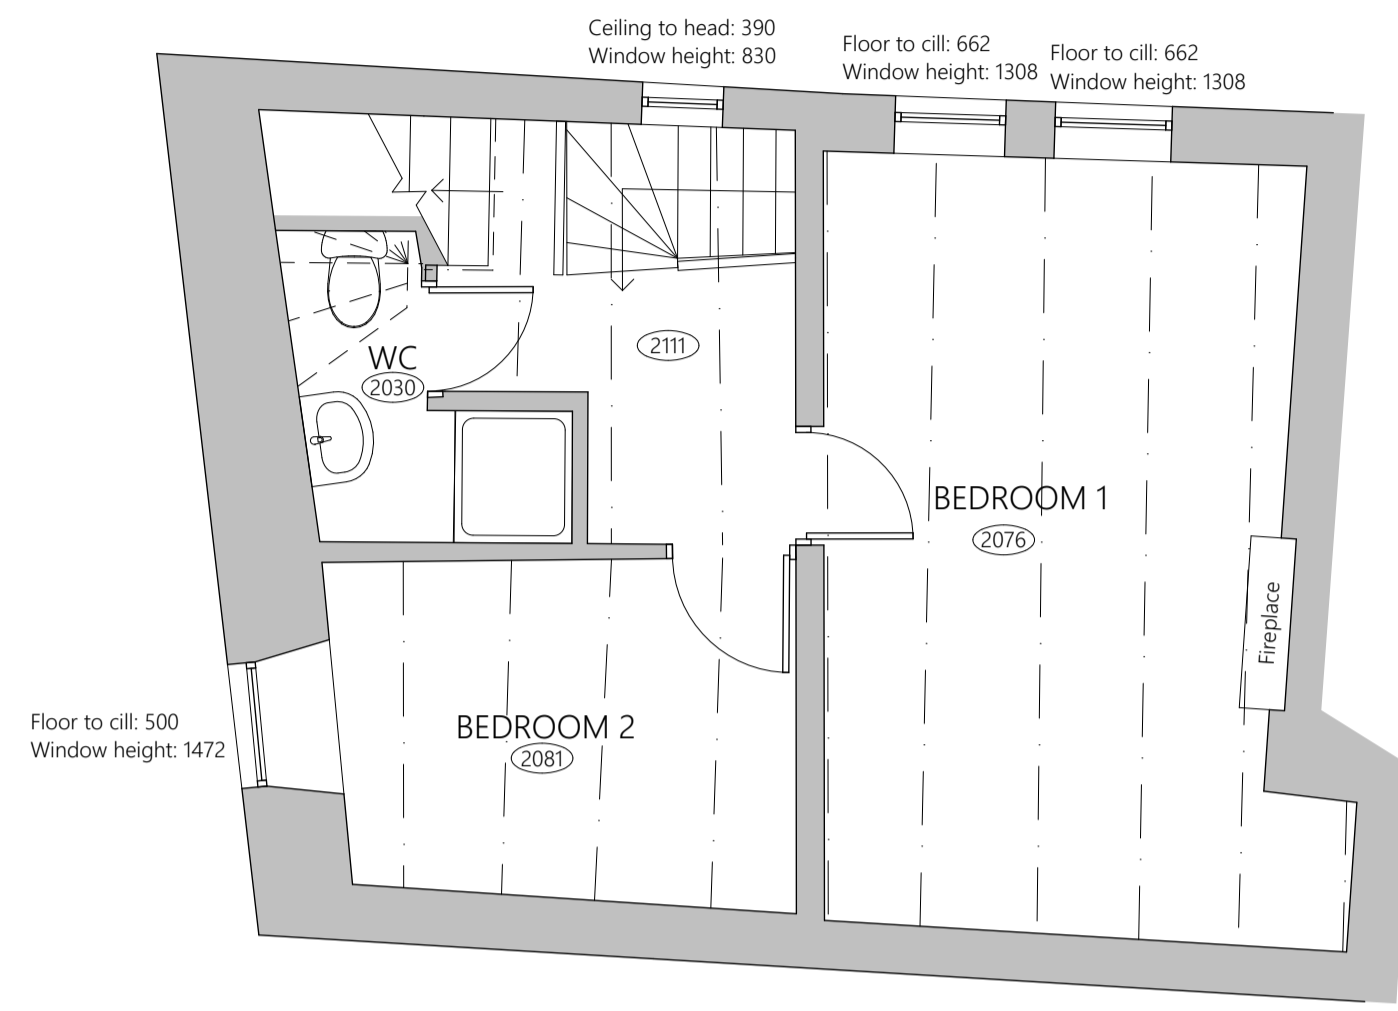

First Floor Plan

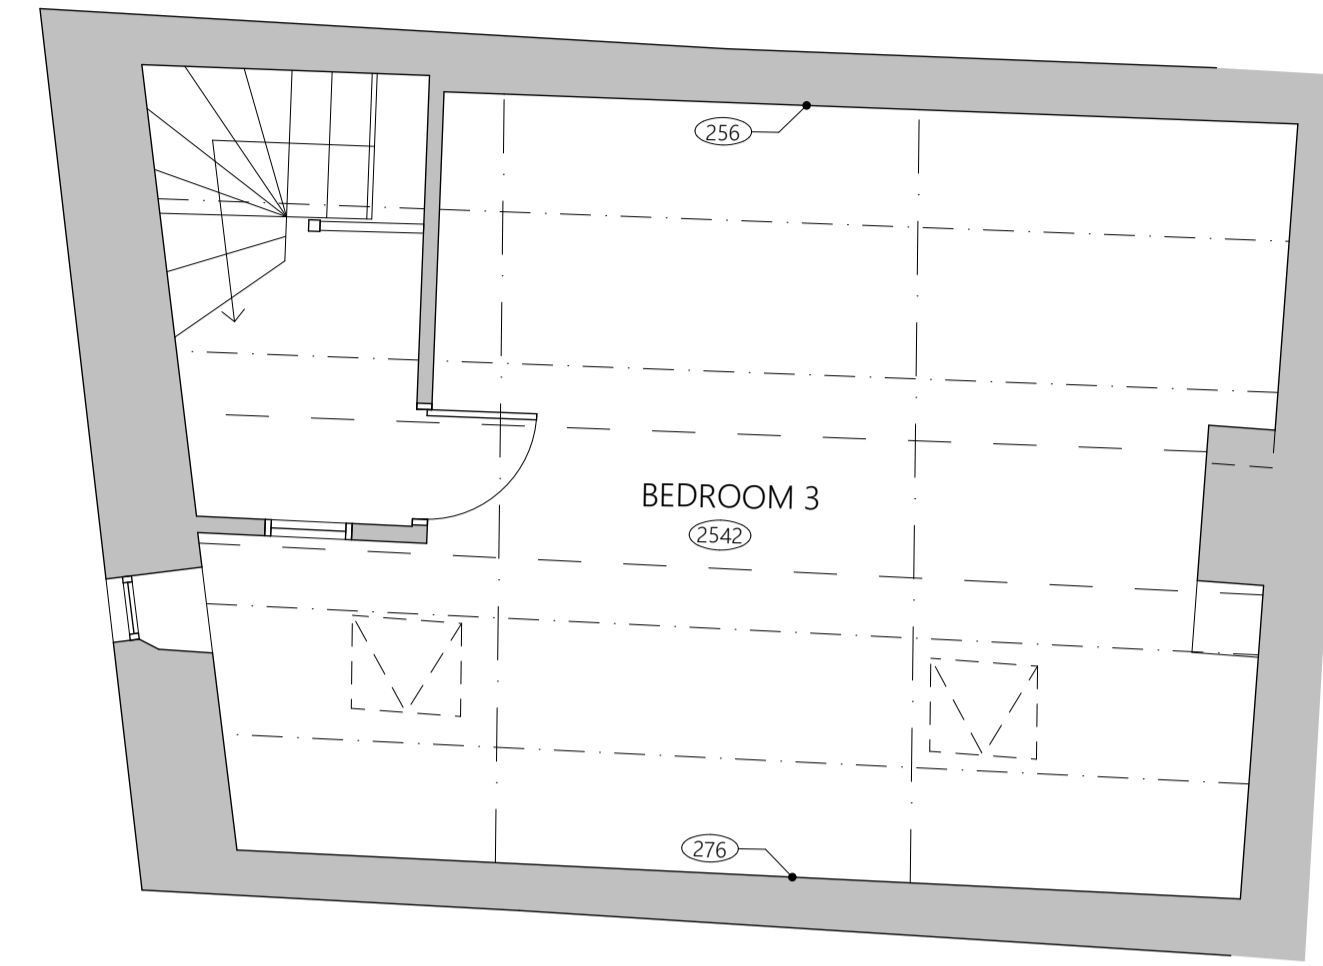


Second Floor Plan

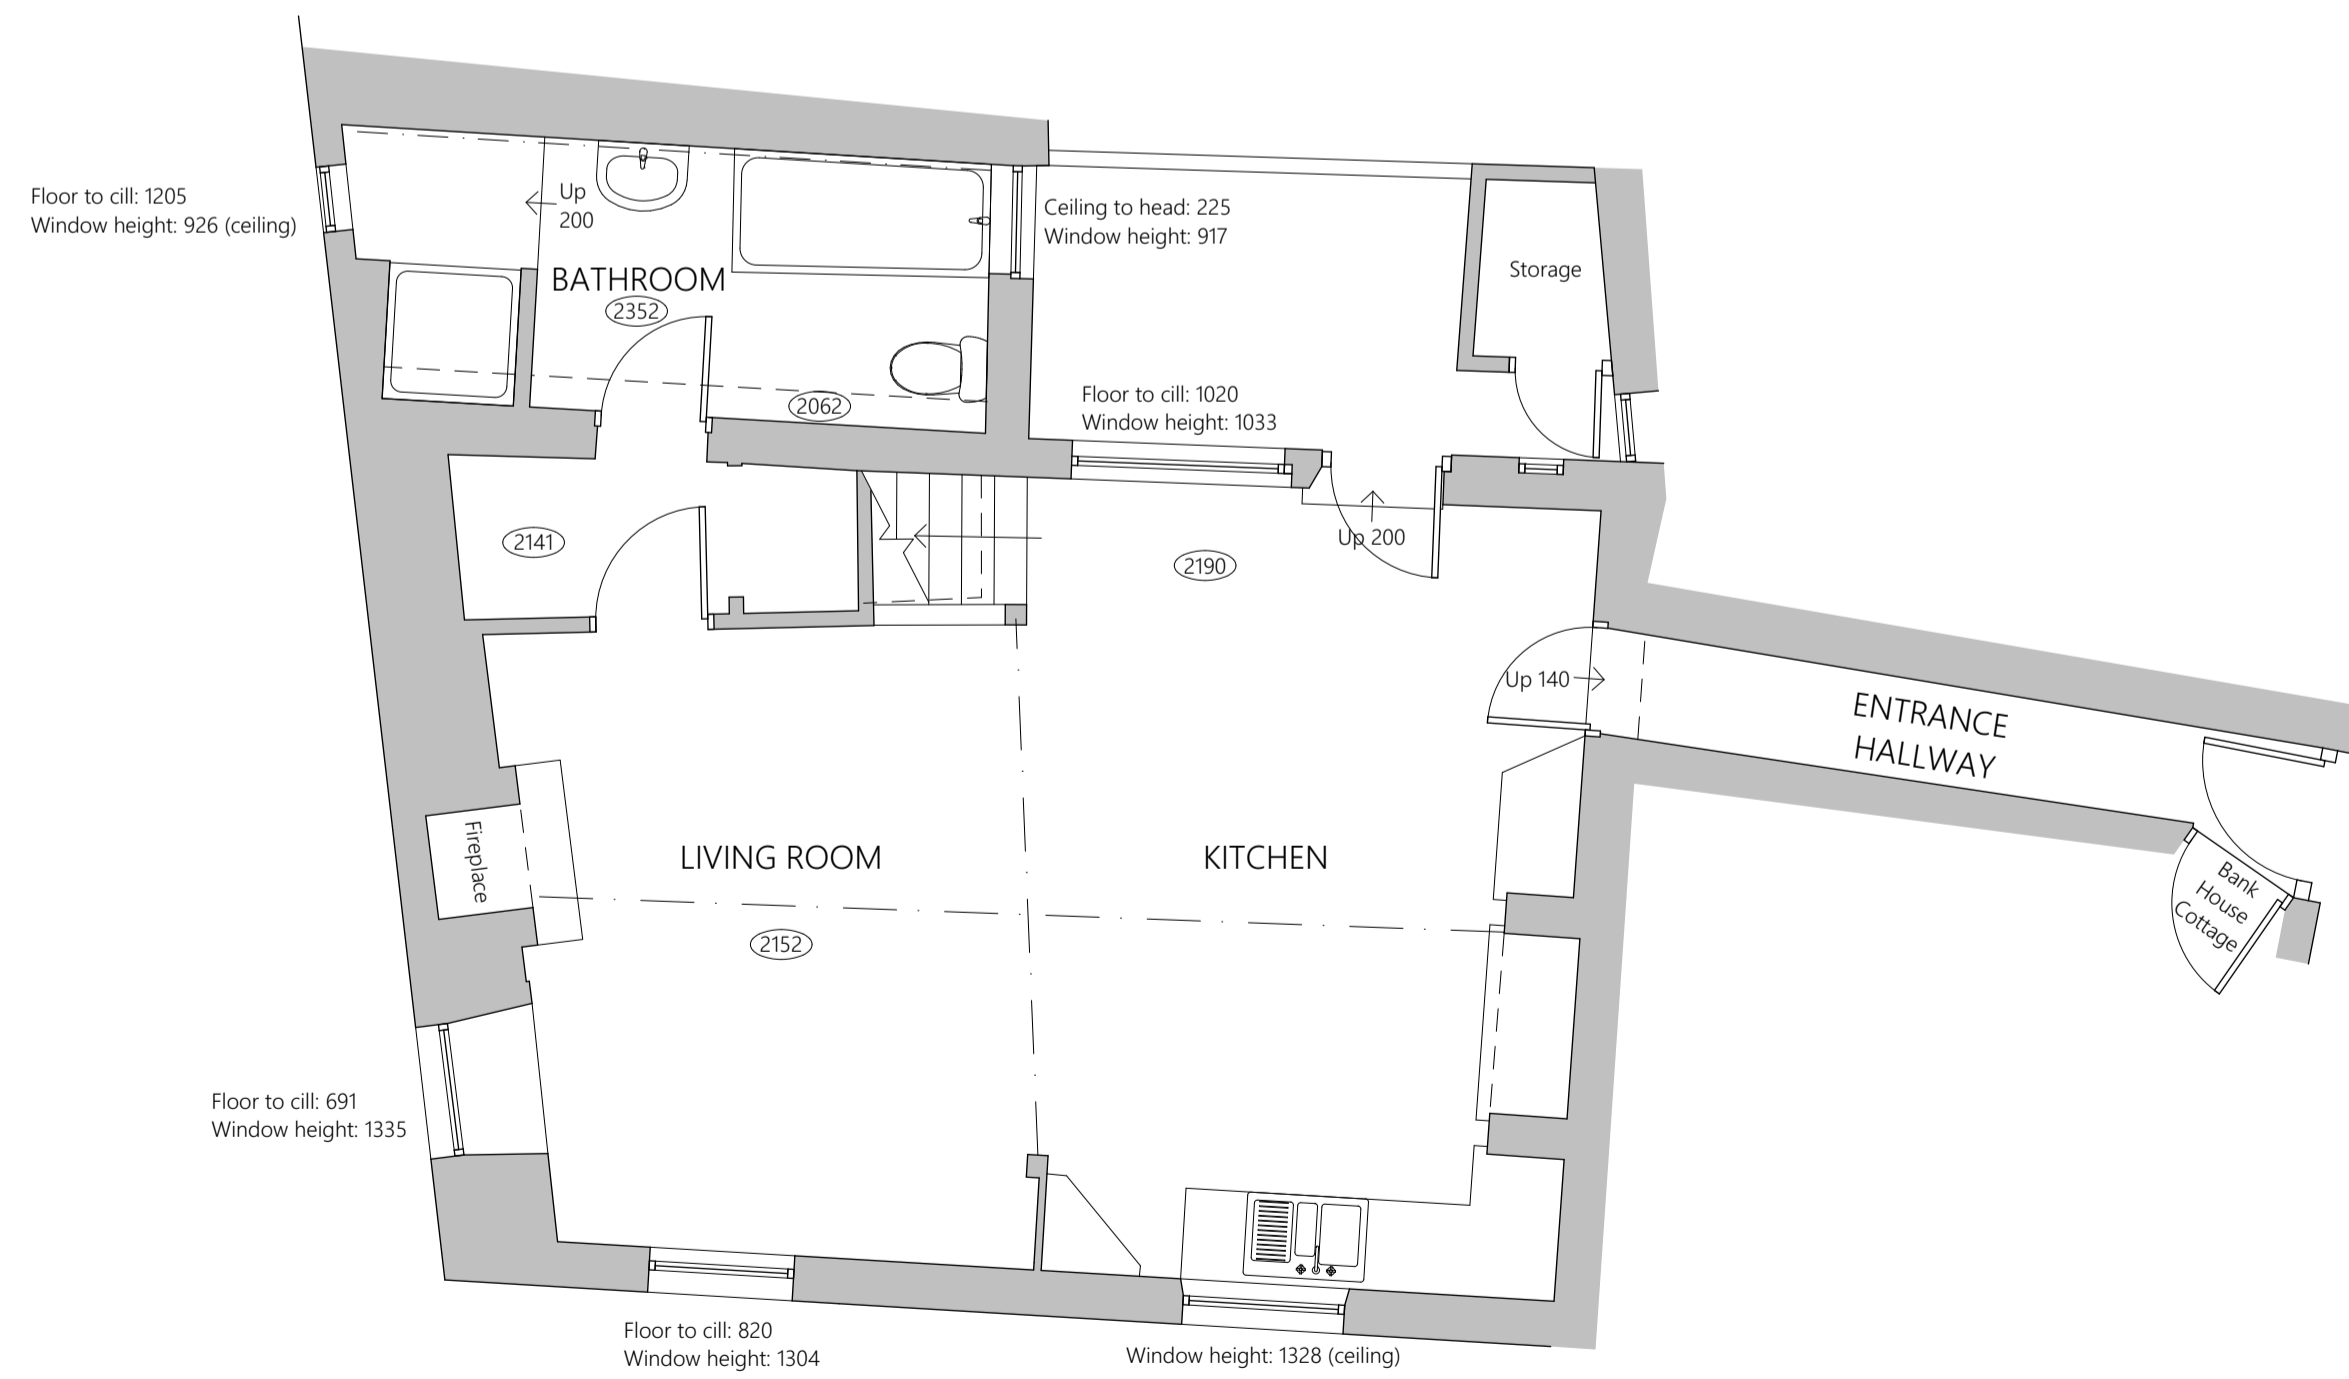


Ground Floor Plan

NYMNP
 07/10/2019

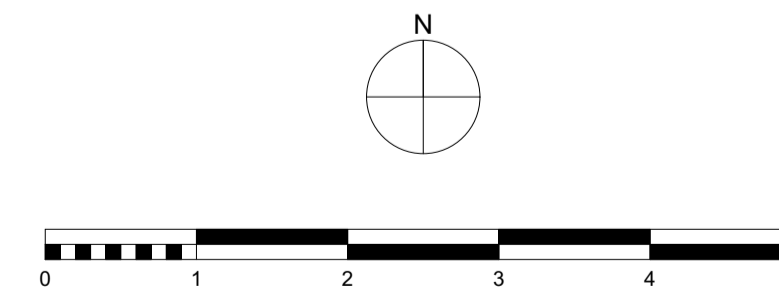

| Rev | Date | Drawn | CHK'd | Description |
|-----|------|-------|-------|--|
| 01 | | | | Final design to build (1) - Client change to build (1) - Construction (1) - Change required by Statutory Authority |

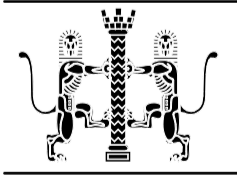

STONE + ASSOCIATES
 ARCHITECTS AND DESIGNERS
 The Studio, 7b Saville Street, Malton, North Yorkshire, YO17 7LL

w : stone.associates


Job: Bank House, Robin Hoods Bay
 Address: Bank House, King Street, Robin Hoods Bay, YO22 4SH
 Client: Mrs Zoe Browne
 Drawing: Existing Floor Plans

| Scale | First Issue Date D/M/Y | Drawn | Checked |
|-------|------------------------|-------|---------|
| 1:50 | 03/10/19 | ED | MP |

| Job No. | Dwg Type or Client Code | Sheet No. | Revision | Sheet Size |
|---------|-------------------------|-----------|----------|------------|
| 4539 | EX20 | 01 | - | A1 |

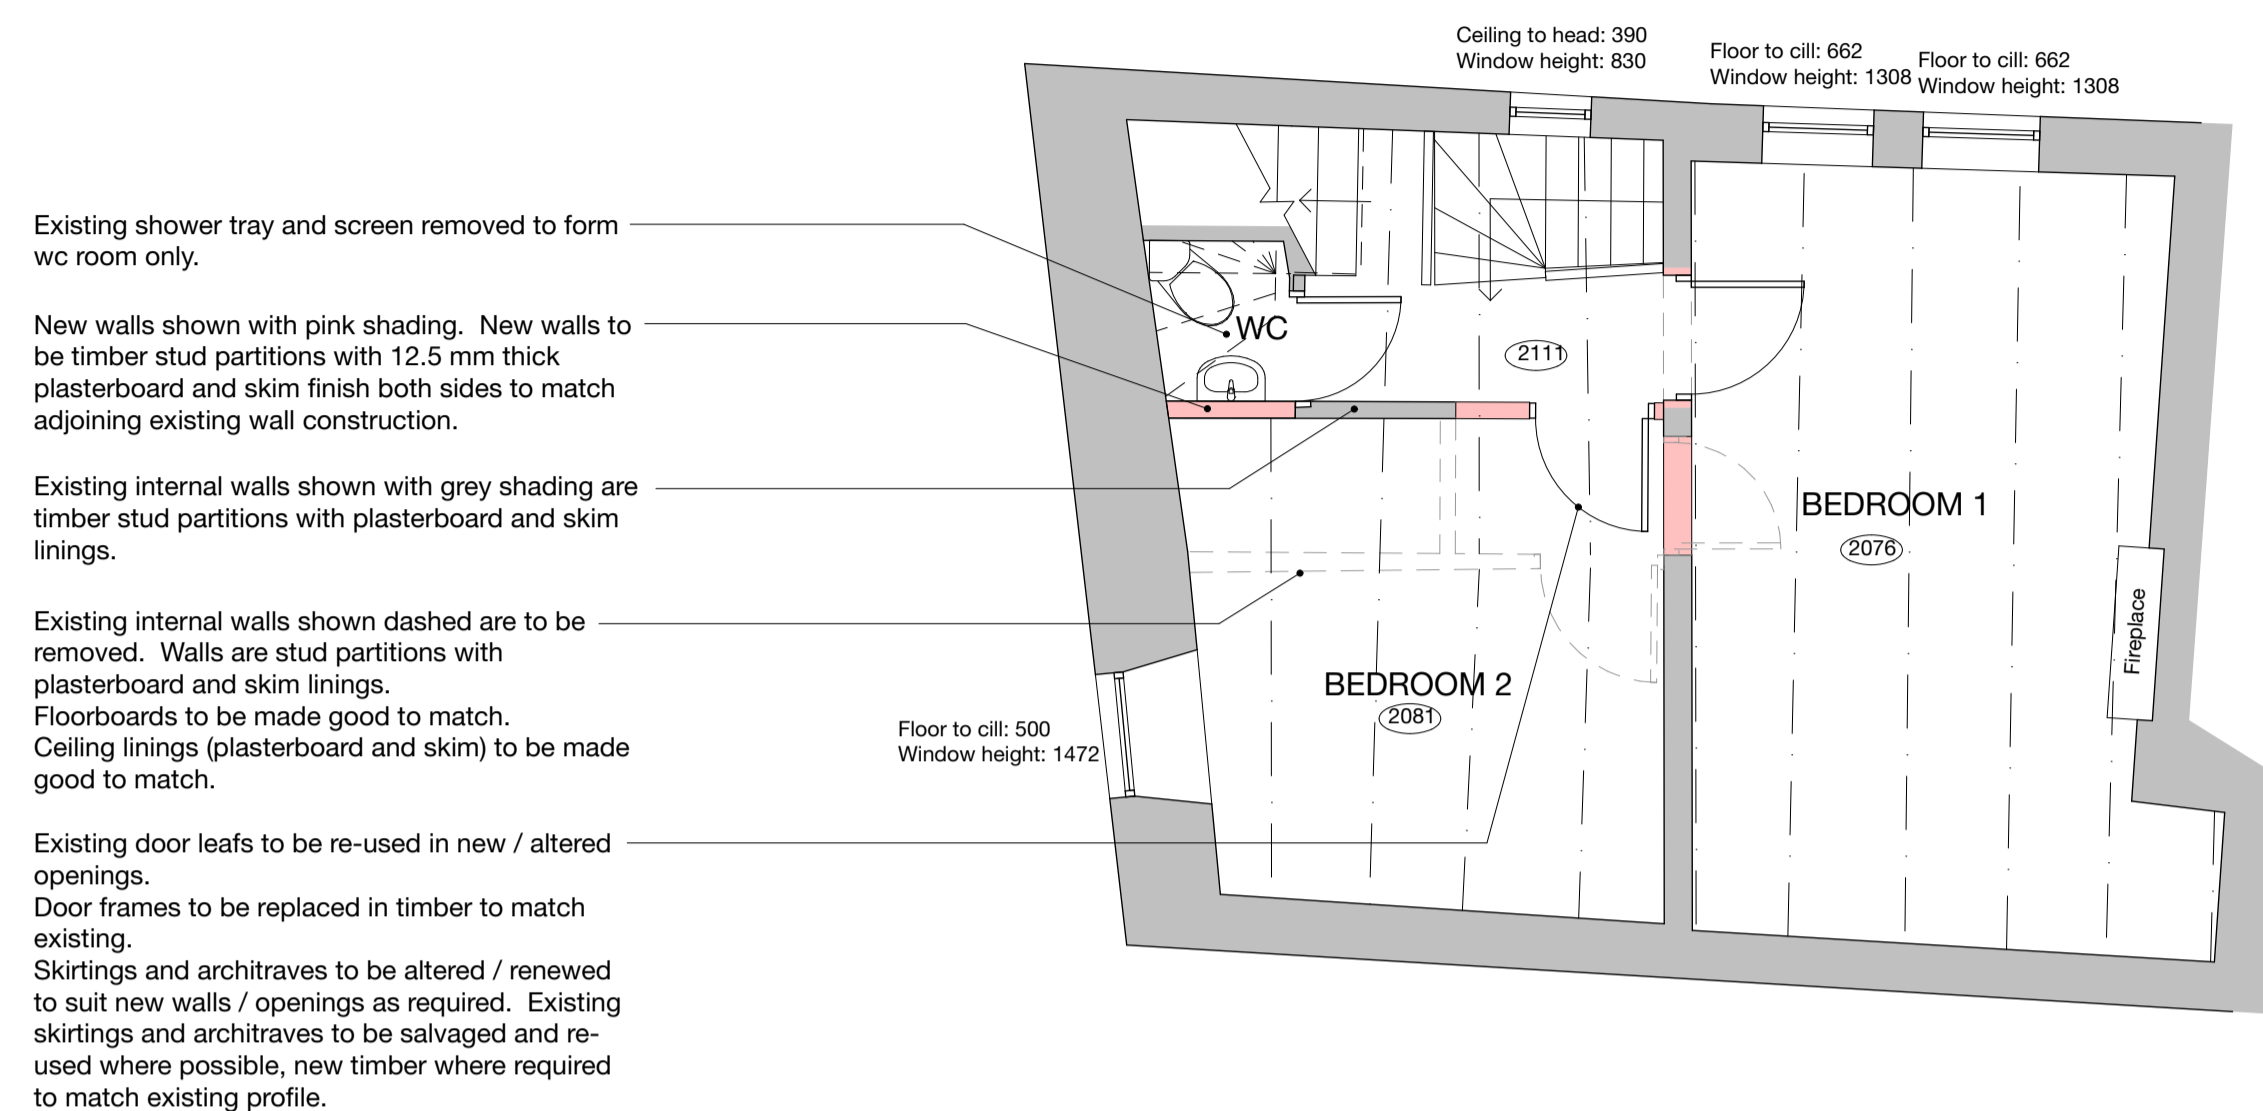


First Floor Plan

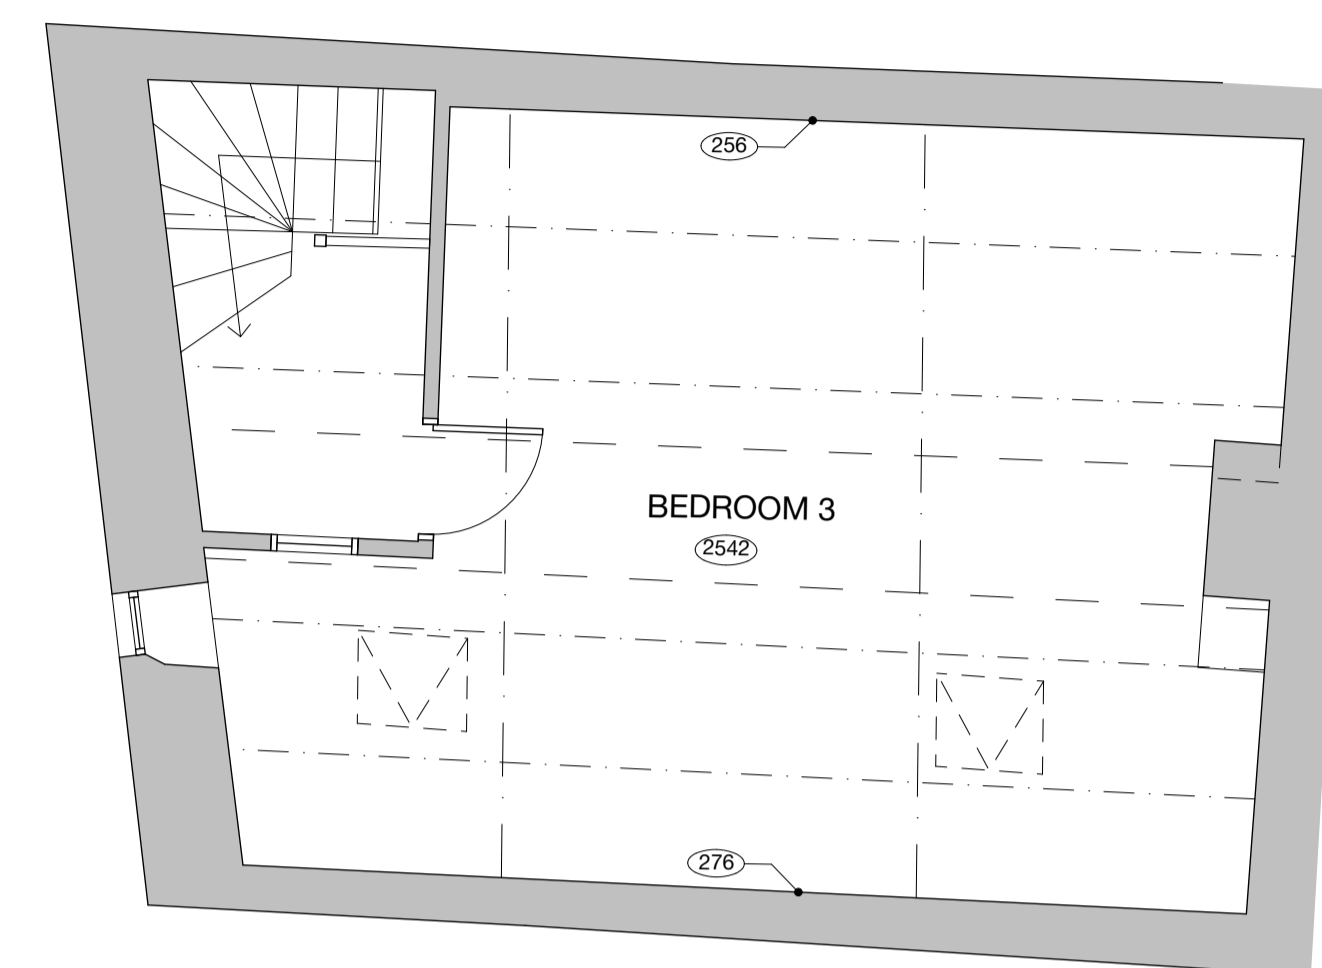


Second Floor Plan

NYMNPA
07/10/2019

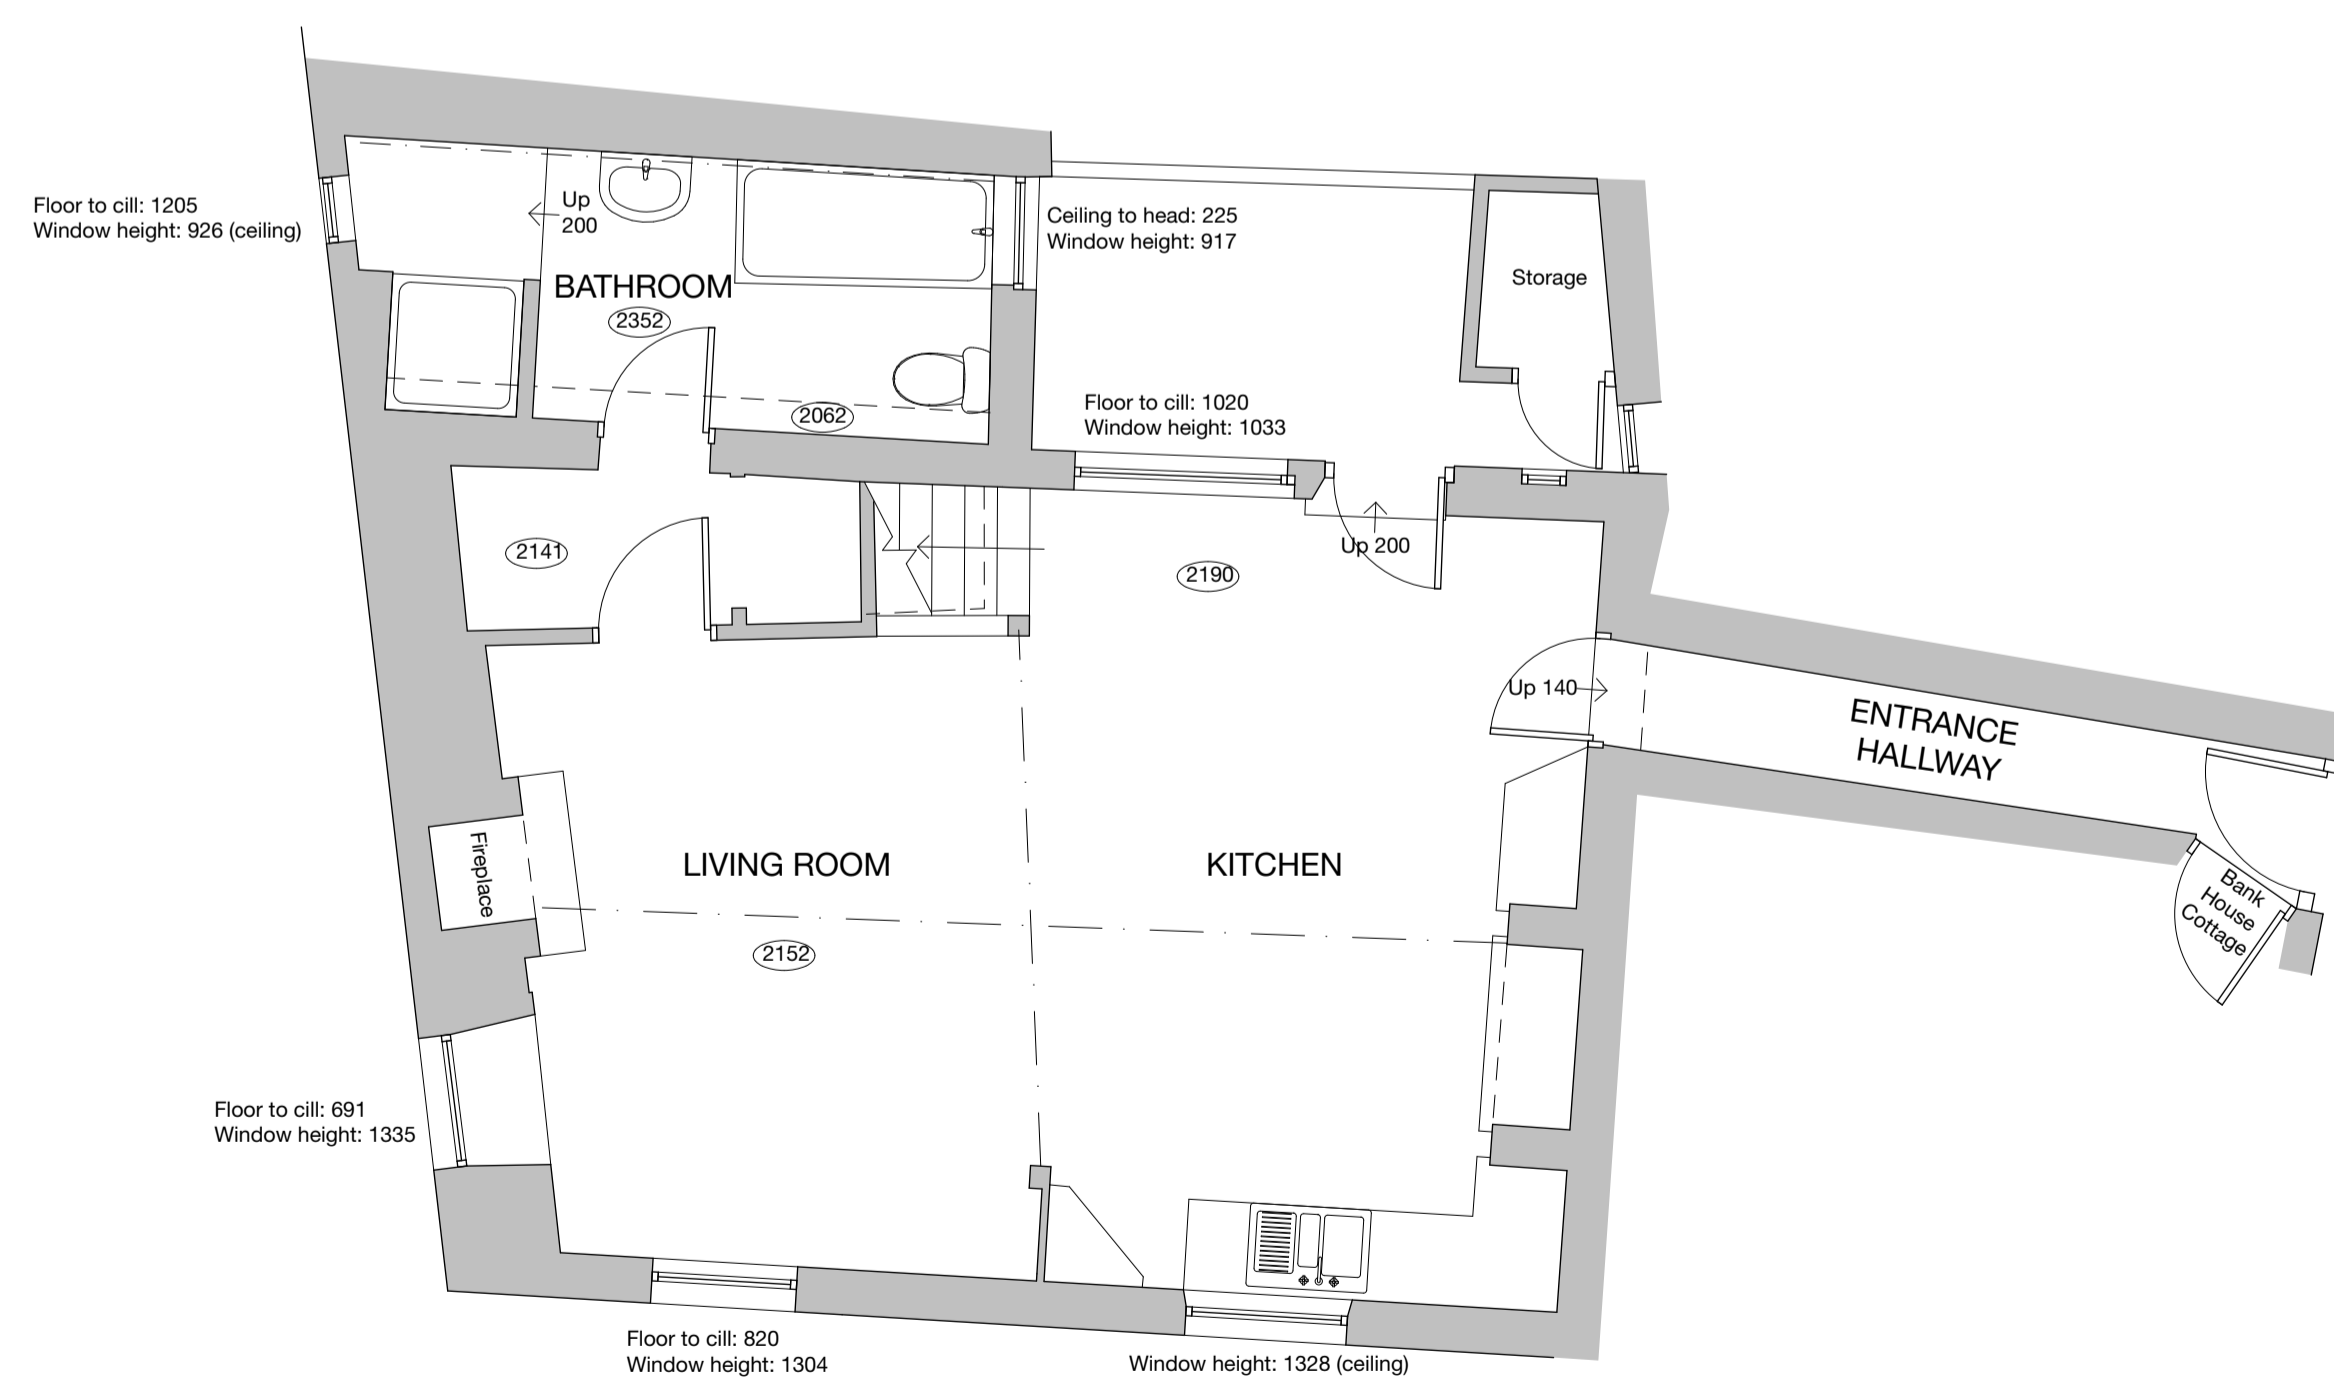

Ground Floor Plan

| CDM2015 - Designer Risk Assessment | |
|------------------------------------|--|
| Hazard | Control |
| Presence of asbestos | Carry out asbestos R&D survey and sampling prior to any works commencing, any asbestos containing material identified to be appropriately removed. |
| Structural elements | It has been assumed that all studwork walls to be removed / altered are non-loadbearing, to be verified on site prior to work commencing. Seek Structural Engineer design should any to be found to be structural. |

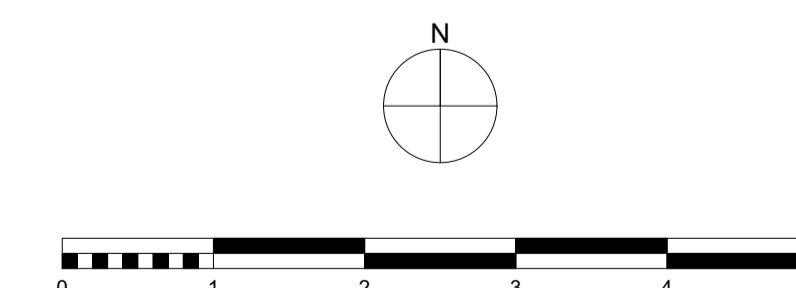

PLANNING

| Rev | Date | Drawn | Chk'd | Description |
|-----|----------|-------|-------|----------------------------------|
| A | 07/10/19 | mp | - | Amended following Client comment |

EM - Employer changes to brief; CL - Client changes to brief; EH - Contractor; SD - Sustainability; SF - Change required by Statutory Authority.

STONE + ASSOCIATES
ARCHITECTS AND DESIGNERS
The Studio, 7b Saville Street, Malton, North Yorkshire, YO17 7LL

w : stone.associates

Job: Bank House, Robin Hoods Bay
Address: Bank House, King Street, Robin Hoods Bay, YO22 4SH

Client: Mrs Zoe Browne

Drawing: Proposed Floor Plans

| Scale | First Issue Date D/M/Y | Drawn | Checked |
|-------|------------------------|-------|---------|
| 1:50 | 03/10/19 | ED | MP |

| Job No. | Dwg/ Type or Cl/Sb Code | Sheet No. | Revision | Sheet Size |
|---------|-------------------------|-----------|----------|------------|
| 4539 | PL20 | 01 | A | A1 |