



# Proposed


1. this drawing is to be read in conjunction with all relevant architects & engineers drawings & specifications.
2. do not scale from this drawing.
3. all dimensions to be checked and confirmed on site by the contractor. any discrepancies to be reported to PDDesign Consulting Ltd immediately.

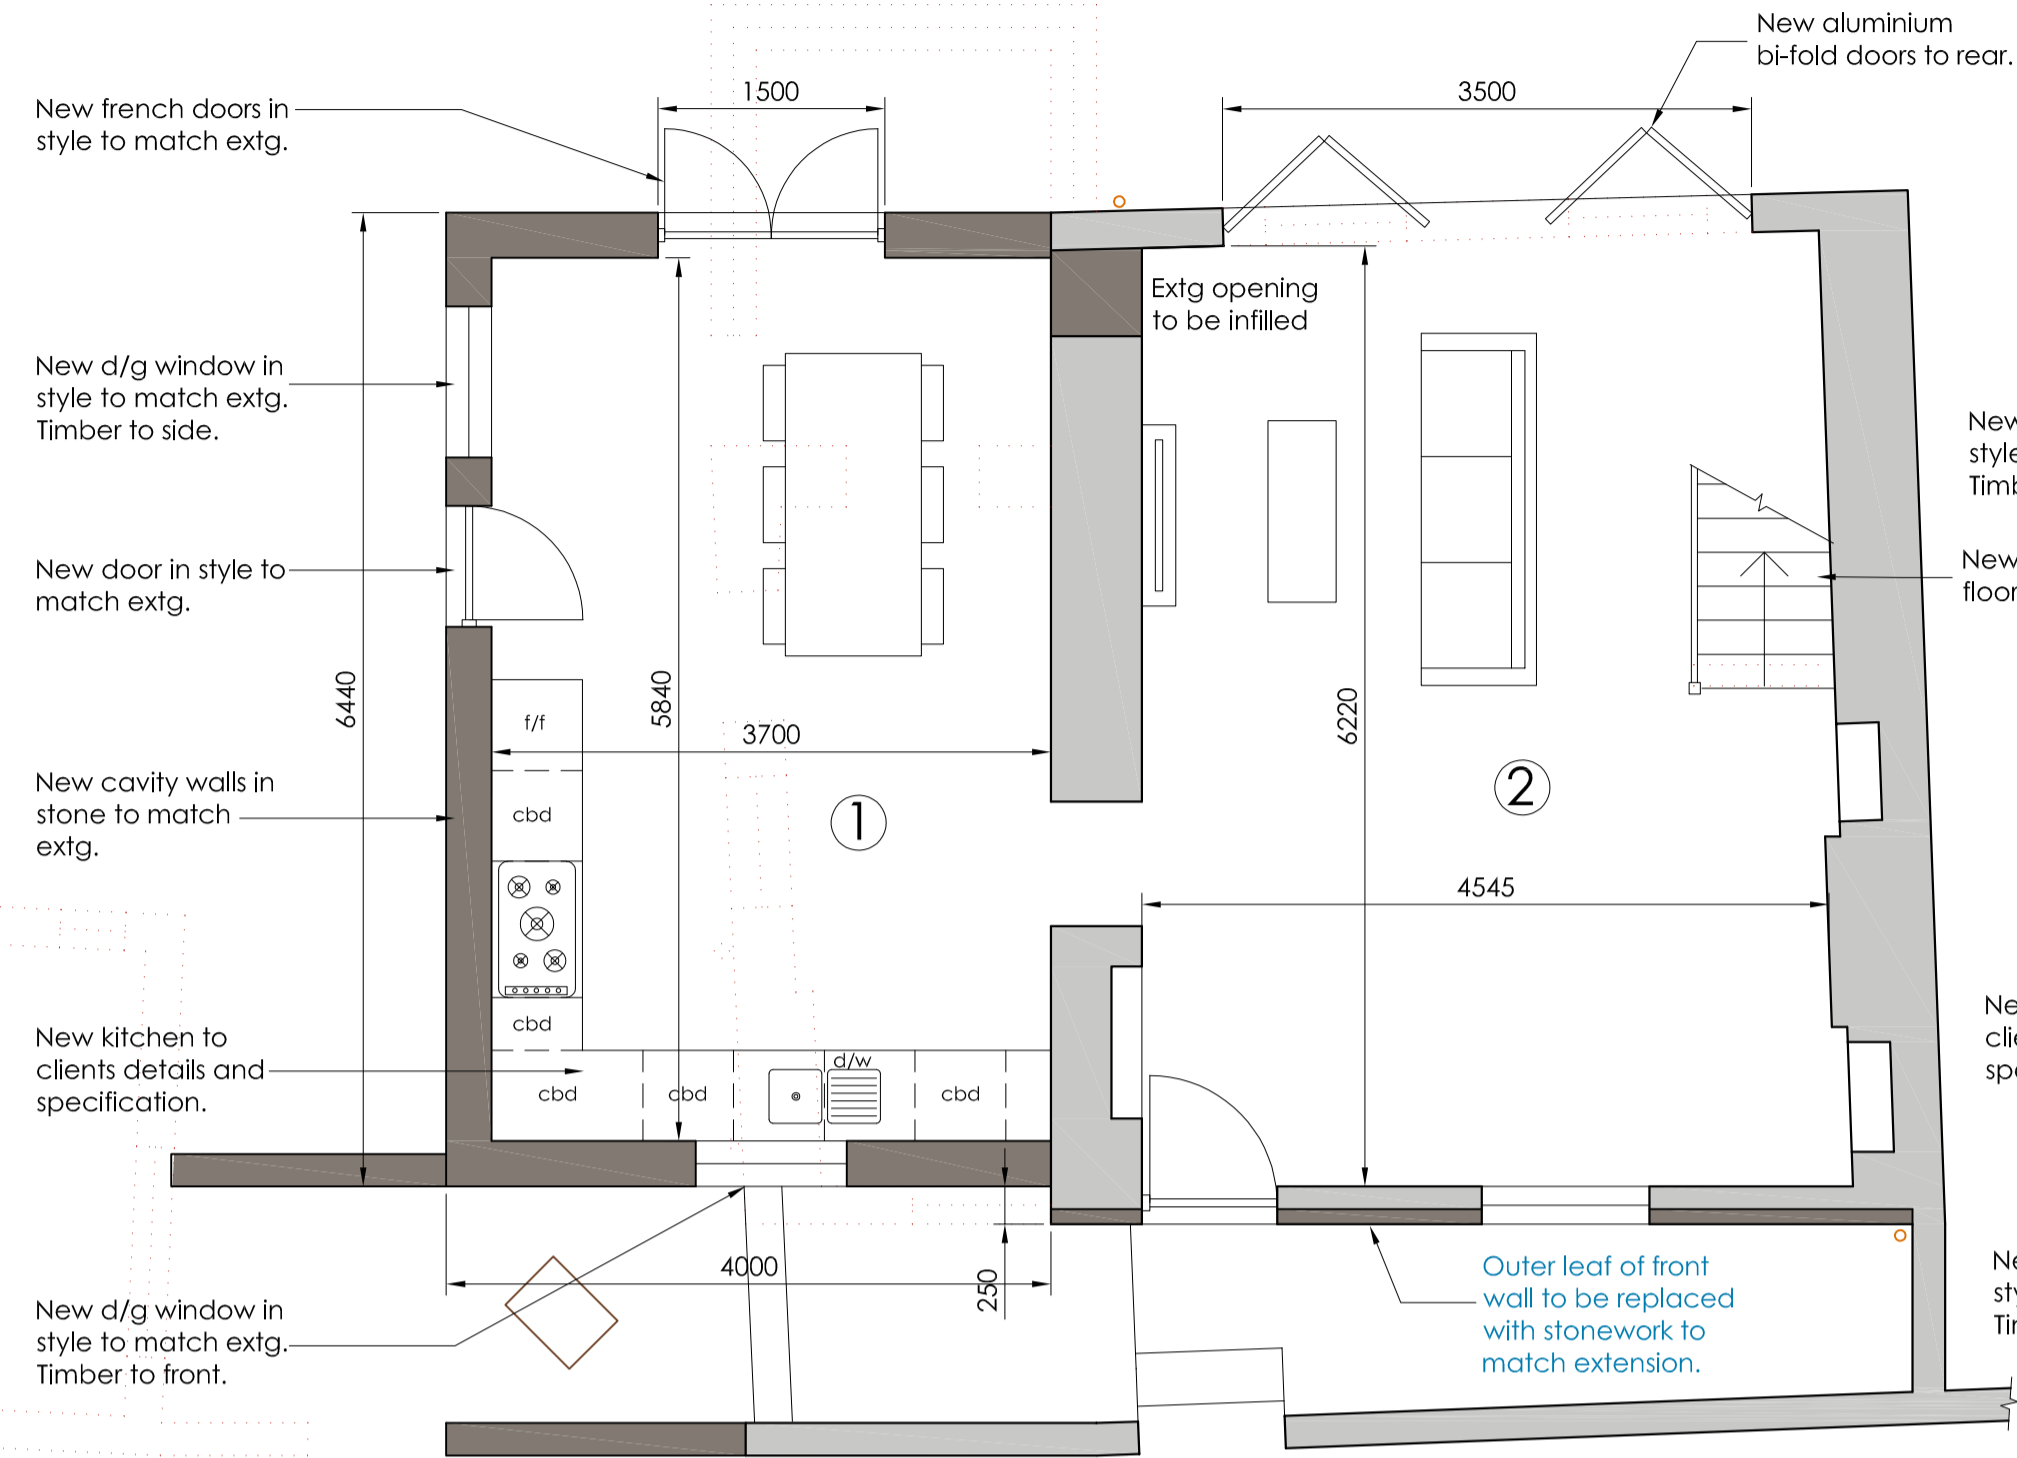


Proposed Ground Floor Plan  
Scale 1:50

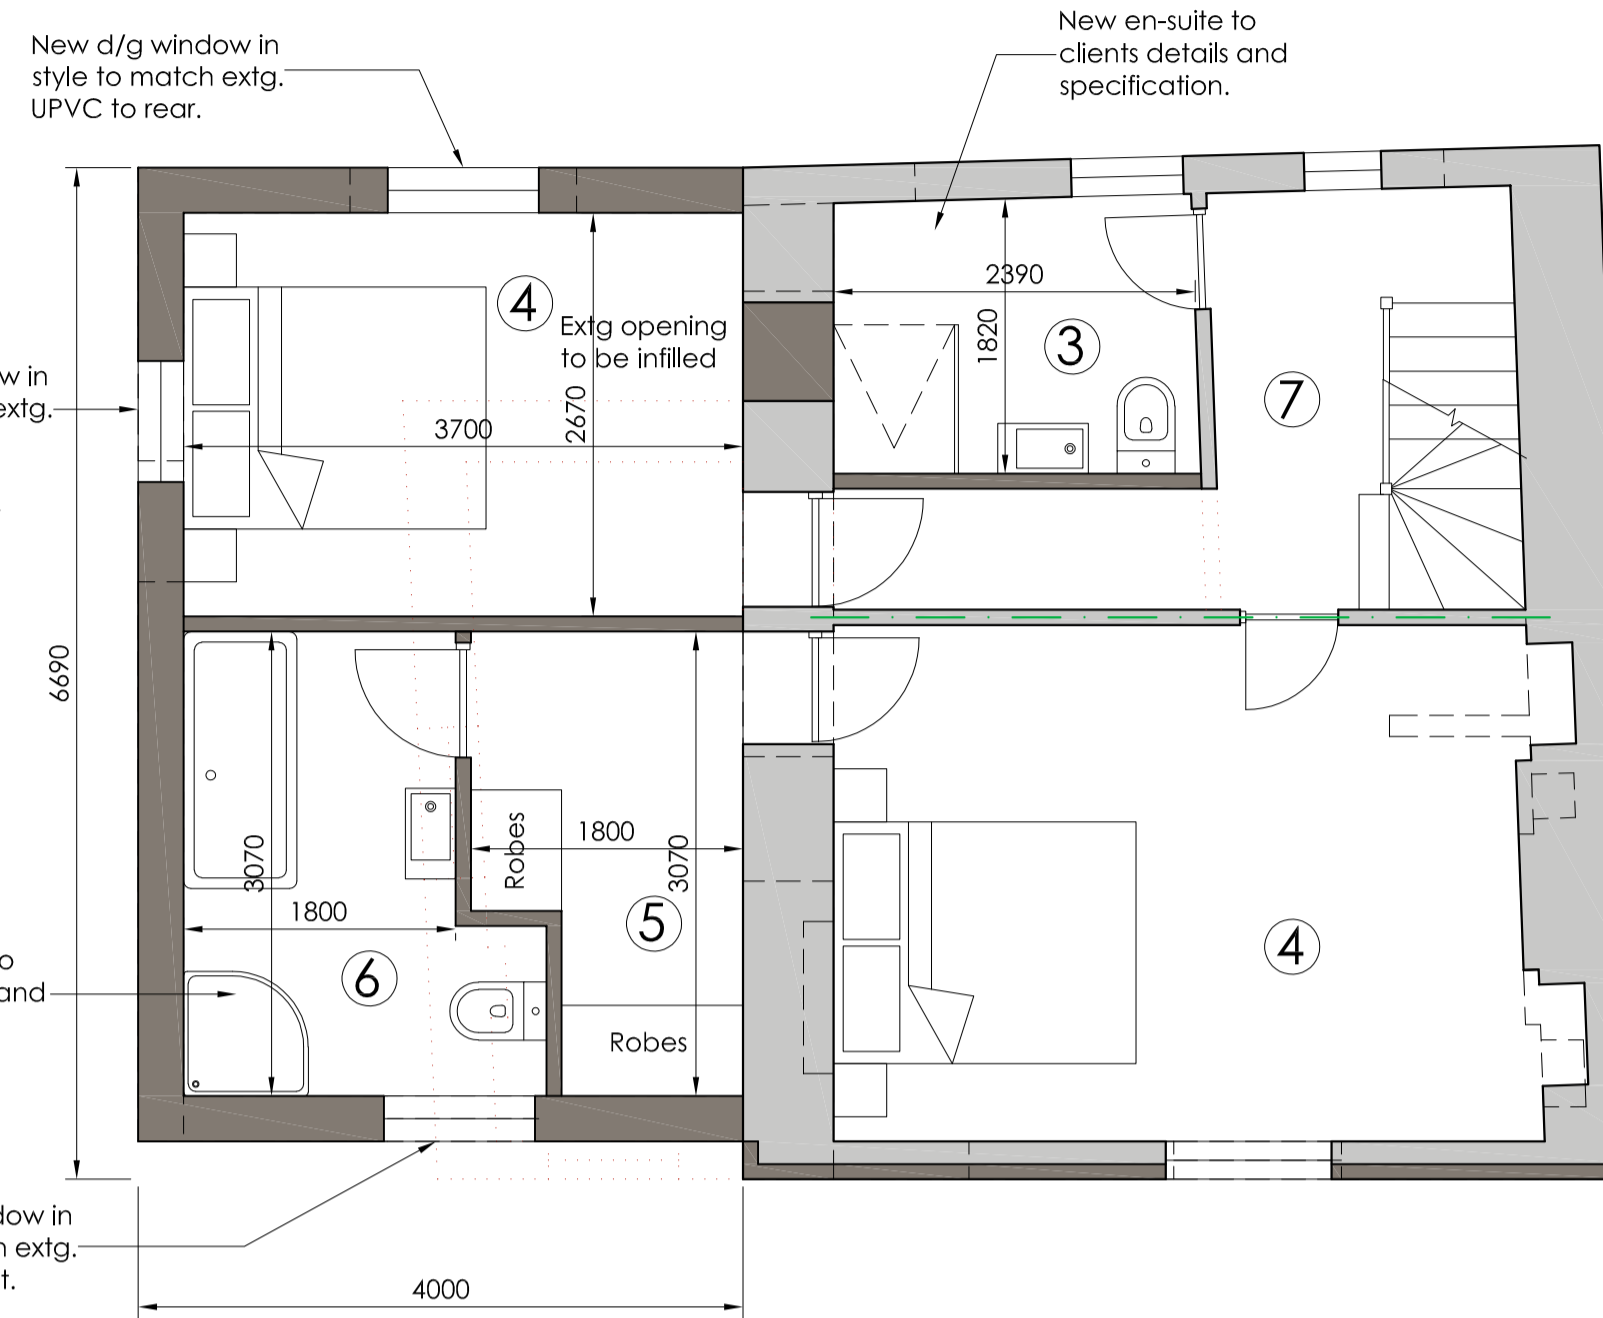

Proposed First Floor Plan  
Scale 1:50

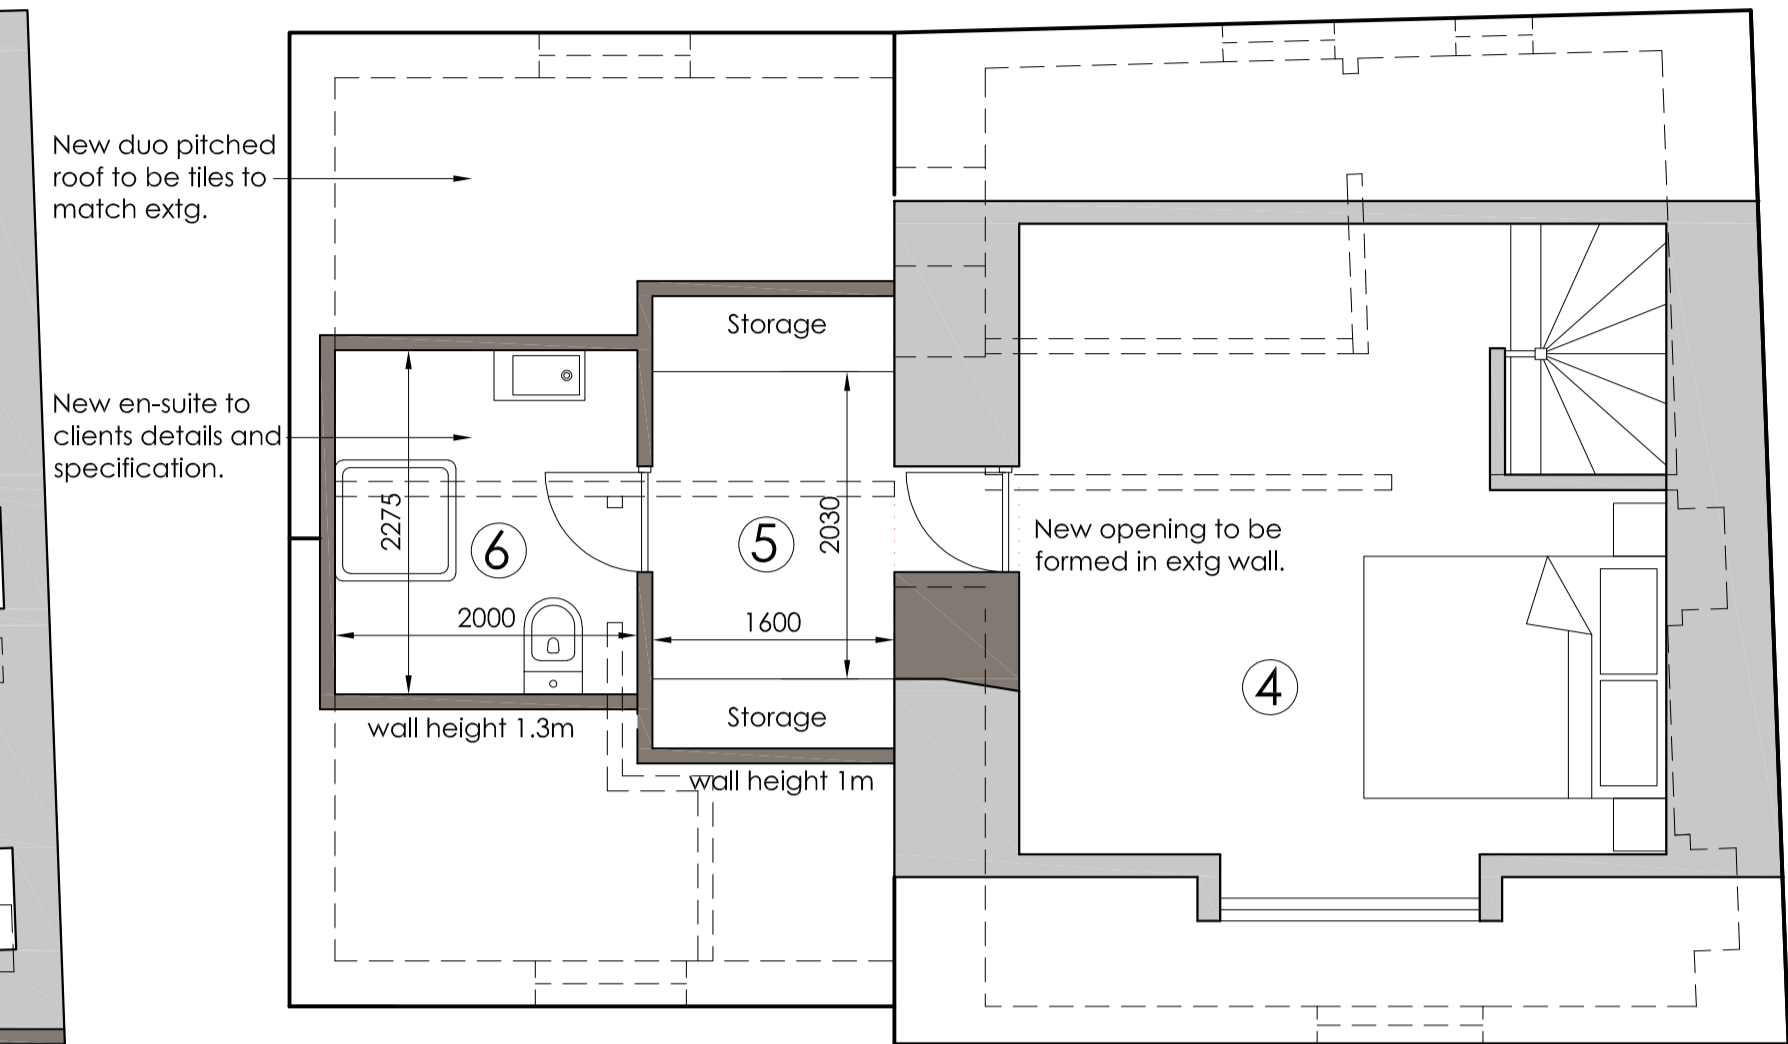

Proposed Loft Plan  
Scale 1:50

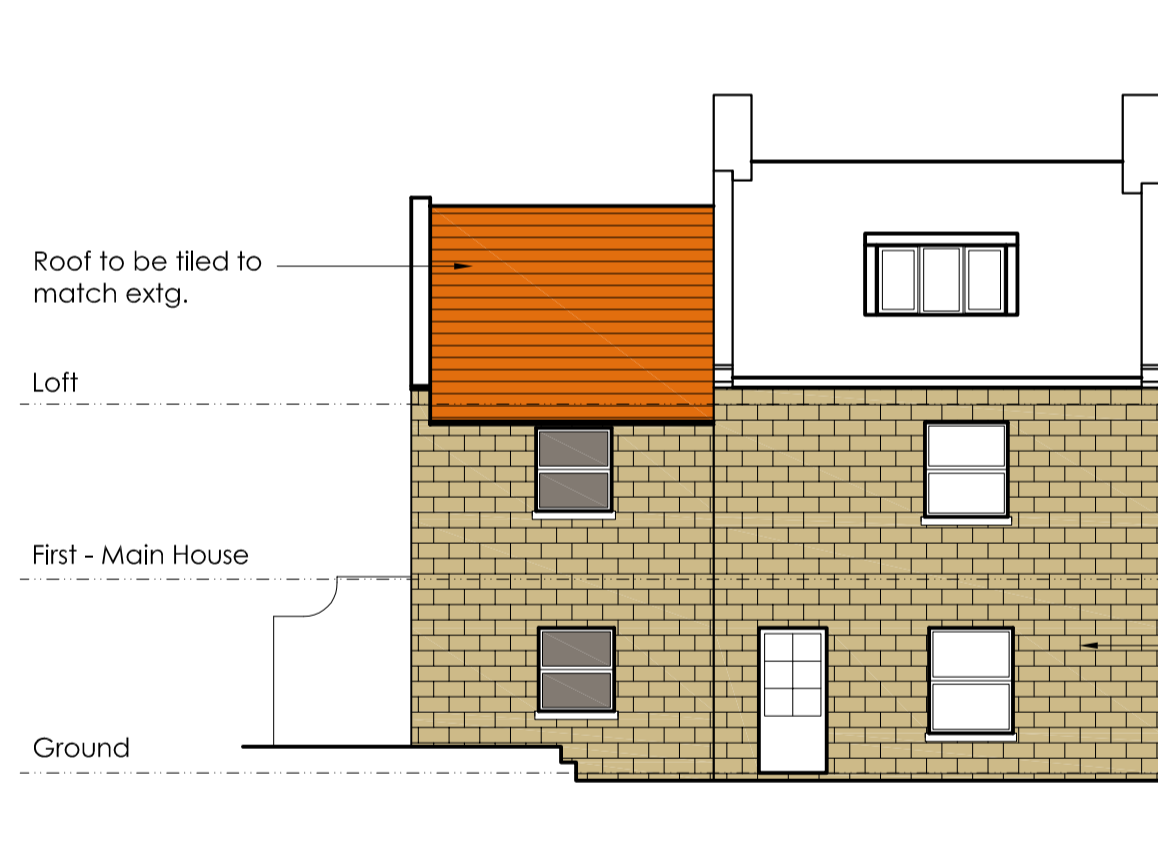


Proposed Front Elevation  
Scale 1:100




Proposed Side Elevation  
Scale 1:100



Proposed Rear Elevation  
Scale 1:100

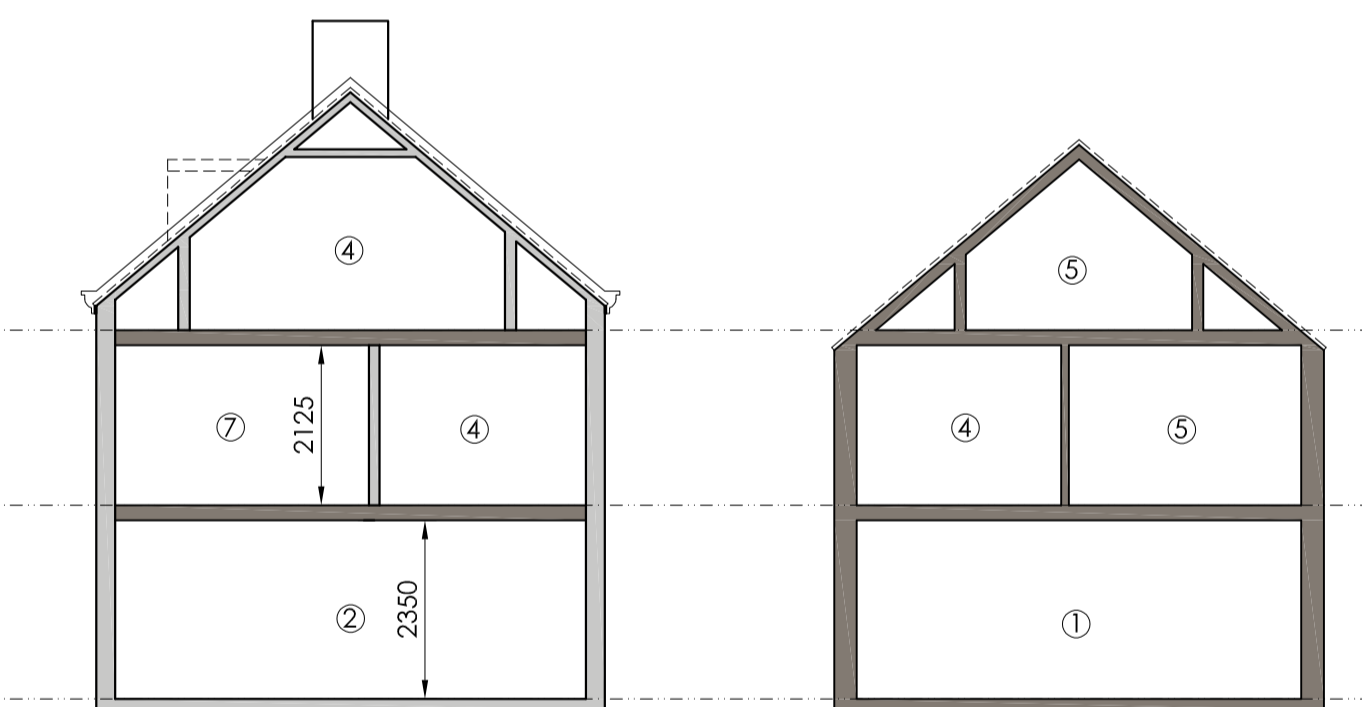

Proposed Sections  
Scale 1:100

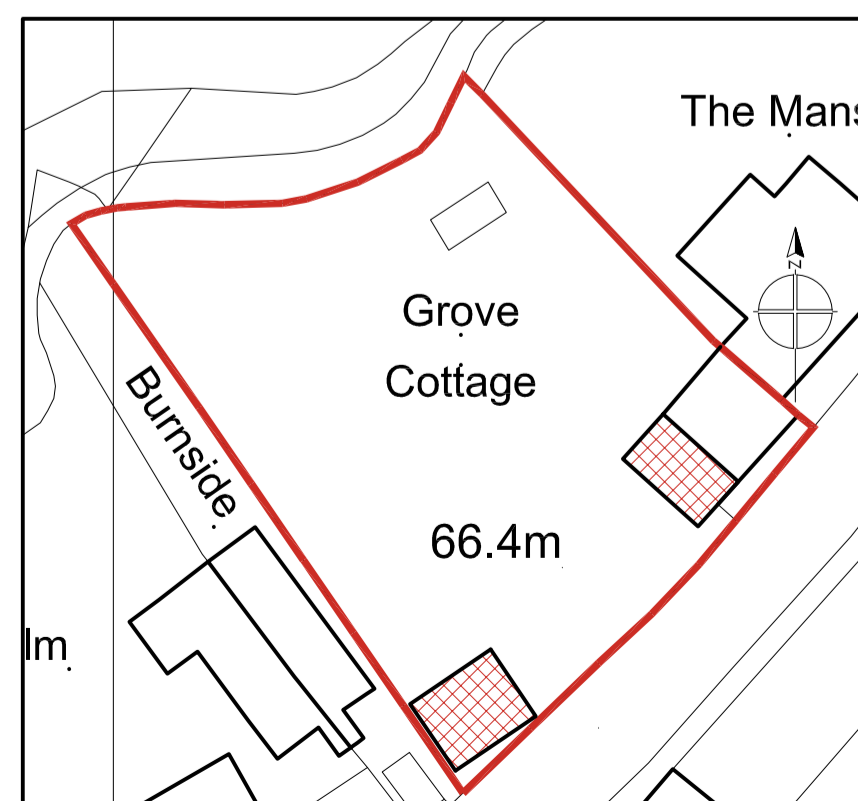


Proposed Block Plan  
Scale 1:500

Notes in blue indicate variation from approved planning drawings.

1. kitchen/dining
2. family
3. bathroom
4. bedroom
5. wardrobe
6. en-suite
7. hall

Legend

- existing structure
- new structure
- structure removed
- structure under
- structure over
- existing drainage
- new foul drainage
- new s.w. drainage
- new steelwork

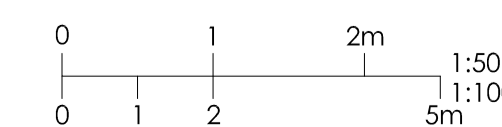

NYMNP  
09/10/2019

Rev	Date	Made by	Amendments
P7	9.10.19	db	minor revisions as indicated in blue
P6	6.8.19	db	window revised
P5	29.7.19	db	main house front wall to stay as extg
P4	10.7.19	db	front elevation revised
P3	14.5.19	db	planning issue
P2	10.5.19	db	updated prior to meeting
P1	1.5.19	db	issued for information

© Copyright PDDesign Consulting Ltd. All rights reserved. The drawing must not be reproduced without permission. Do not scale drawings. All dimensions to be verified on site and any discrepancies to be notified in writing.

Client:  
**Allison Calvert**

Project:  
**Grove Cottage, Thorpe Bank  
Fylingthorpe, Whitby  
YO22 4UA**

Project Description:  
**Two Storey Side Extension, New Vehicular  
Access and Proposed Garage**

Drawing Name:  
**Proposed Plans, Elevations & Site Plan**

**pdesign**  
consulting

www.pddesign.co.uk


Job Number: **219045** Date: **1.5.19**

Drawn by: **DBS** Drawing Status: **Planning**

Scale: **1:50, 1:100@A1, 1:100, 1:200@A3** Revision: **P-01 P7**


# Proposed

1. this drawing is to be read in conjunction with all relevant architects & engineers drawings & specifications.
2. do not scale from this drawing.
3. all dimensions to be checked and confirmed on site by the contractor. any discrepancies to be reported to PDDesign Consulting Ltd immediately.

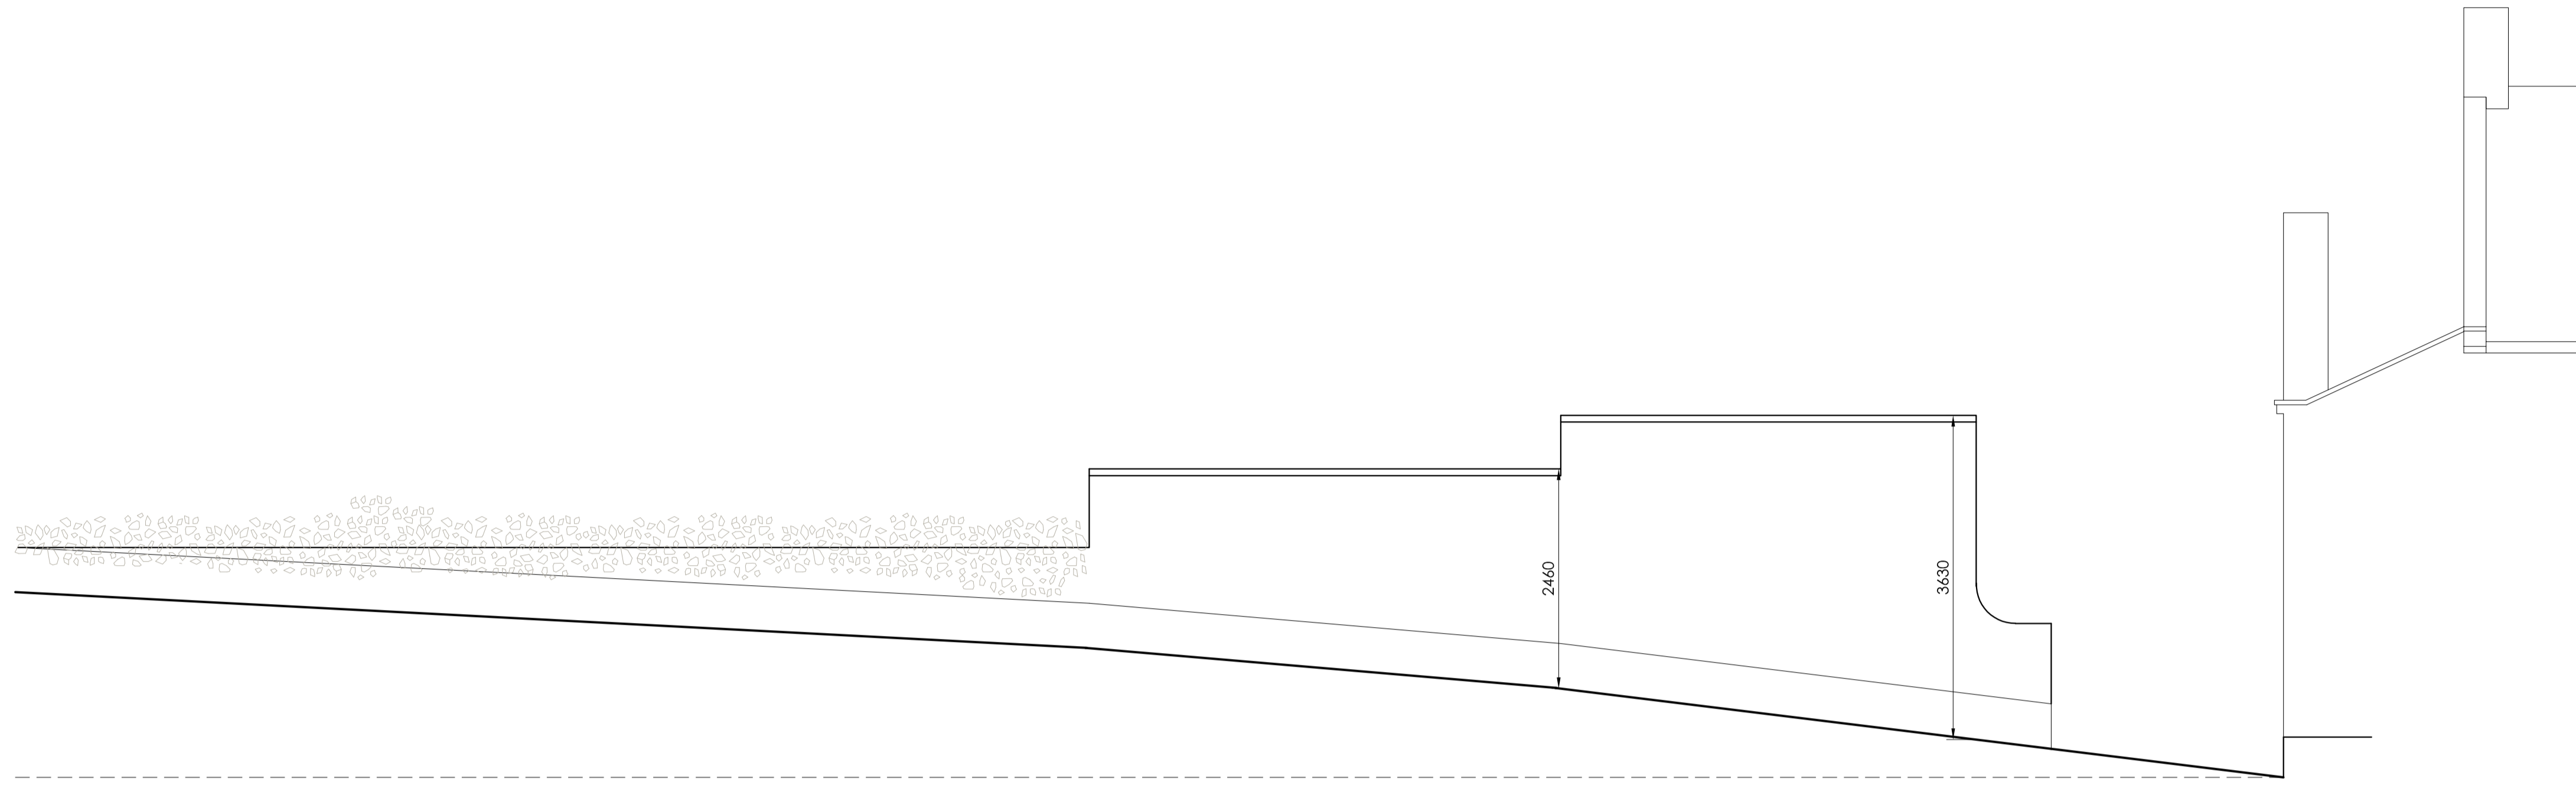

Existing Street Scene

Scale 1:50

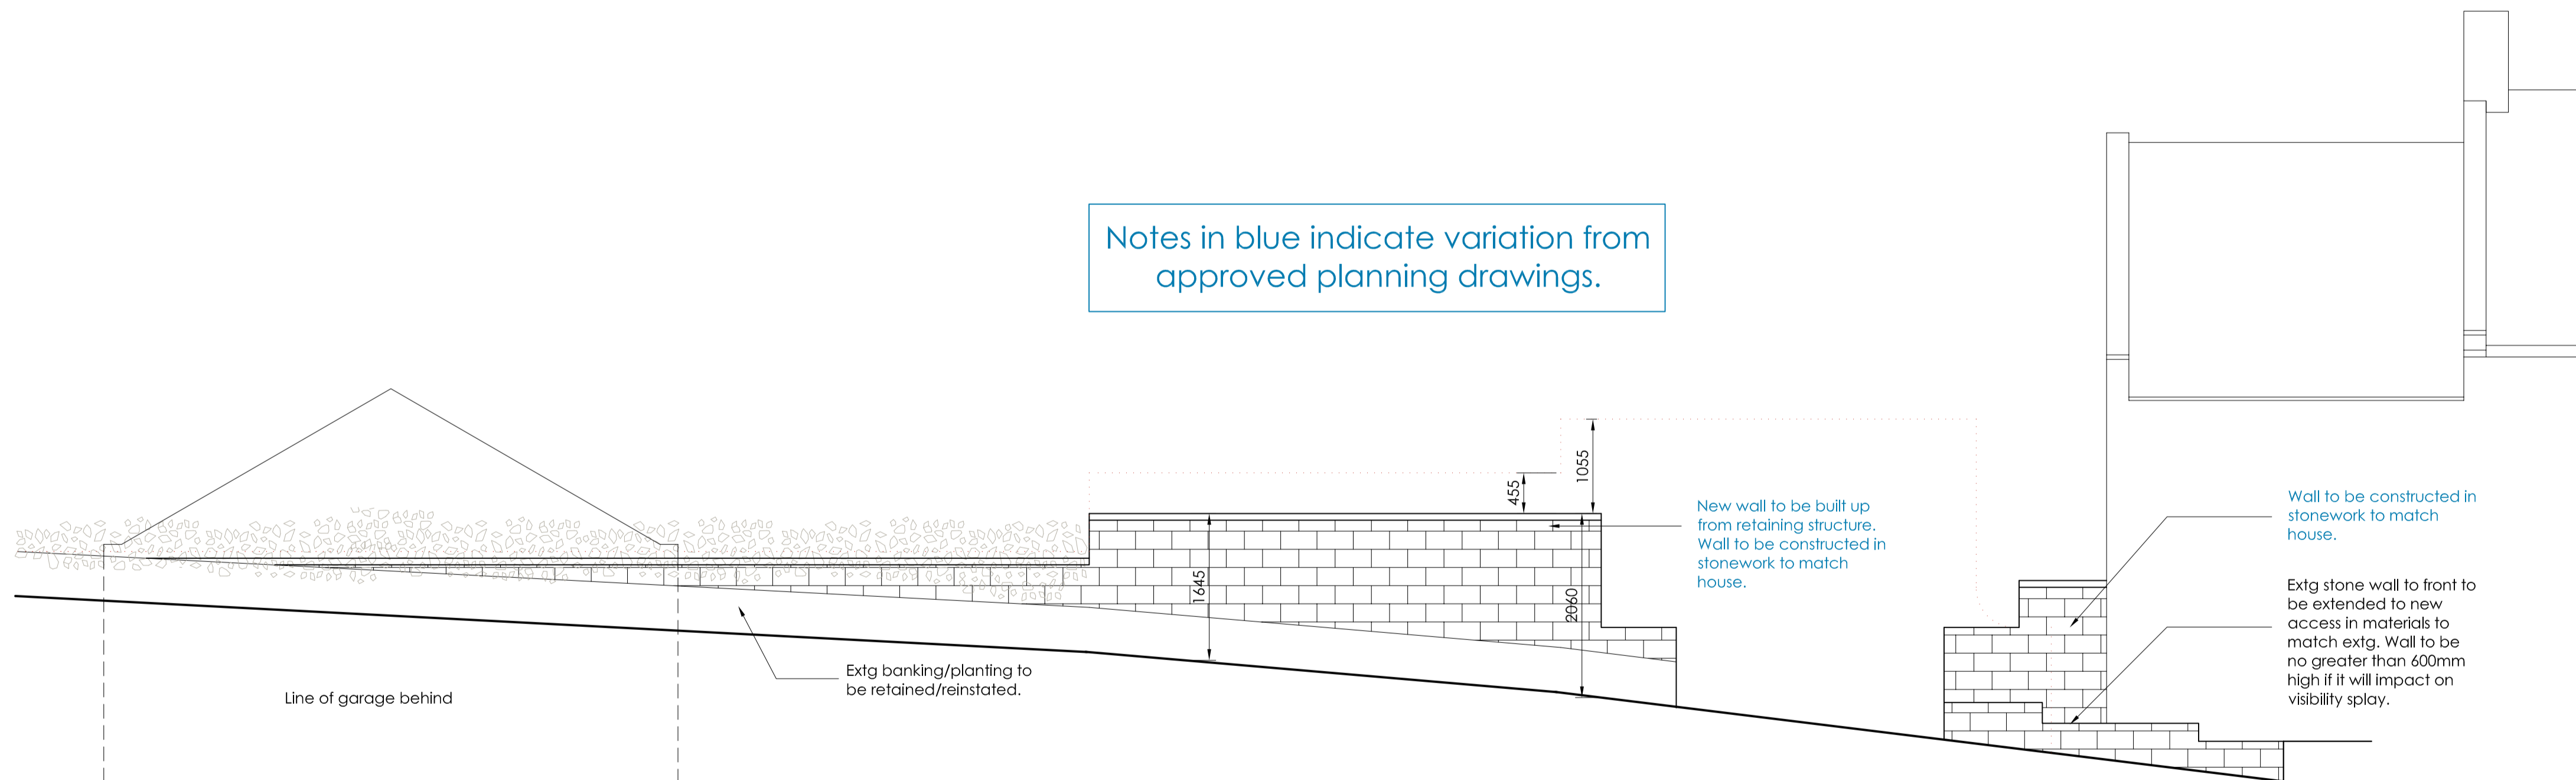

Proposed Street Scene

Scale 1:50

**NYMNP**  
09/10/2019

Rev	Date	Made by	Amendments
P2	9.10.19	chs	minor revisions as indicated in blue
P1	6.8.19	chs	issued for planning

© Copyright PDDesign Consulting Ltd. All rights reserved. The drawing must not be reproduced without permission. Do not scale drawings. All dimensions to be verified on site and any discrepancies to be notified in writing.

Client:  
**Alison Calvert**

Project:  
**Grove Cottage, Thorpe Bank  
Fylingthorpe, Whitby  
YO22 4UA**

Project Description:  
**Two Storey Side Extension, New Vehicular  
Access and Proposed Garage**

Drawing Name:  
**Street Scene Sections**



Job Number: <b>219045</b>	Date: <b>6.8.19</b>
Drawn By: DBS	Drawing Status: Planning
Scale: 1:50@A1 1:100@A3	Drawing No: <b>P-04</b>
	Revision: <b>P2</b>

