15/10/2019

From: Dan Gracey

**Sent:** 15 October 2019 14:03

To: Hilary Saunders Cc: 'Bob Brayshaw'

Subject: RE: NEW APPLICATION POST - NYM/2019/0382/FL - High Laithes Farm, Hawsker Lane,

Hawsker - COMMITTEE

Hi Hilary

I now attach a revised site plan showing the proposed parking without using the front garden of the house.

Best wishes

Dan

**Dan Gracey** BA (Hons) in Architecture MRICS Chartered Building Surveyor



4 BRIDGE ST RICHMOND NORTH YORKSHIRE DL10 4RW



www.dangracey.co.uk


Regulated by RICS

Gracey Architectural Limited Director: Dan Gracey Company Registration Number: 10647509
Registered Office: 14-15 Harelands Courtyard Offices, Moor Rd, Melsonby, Richmond, North Yorkshire, DL10 5NY


NYMNPA

15/10/2019

AMENDED

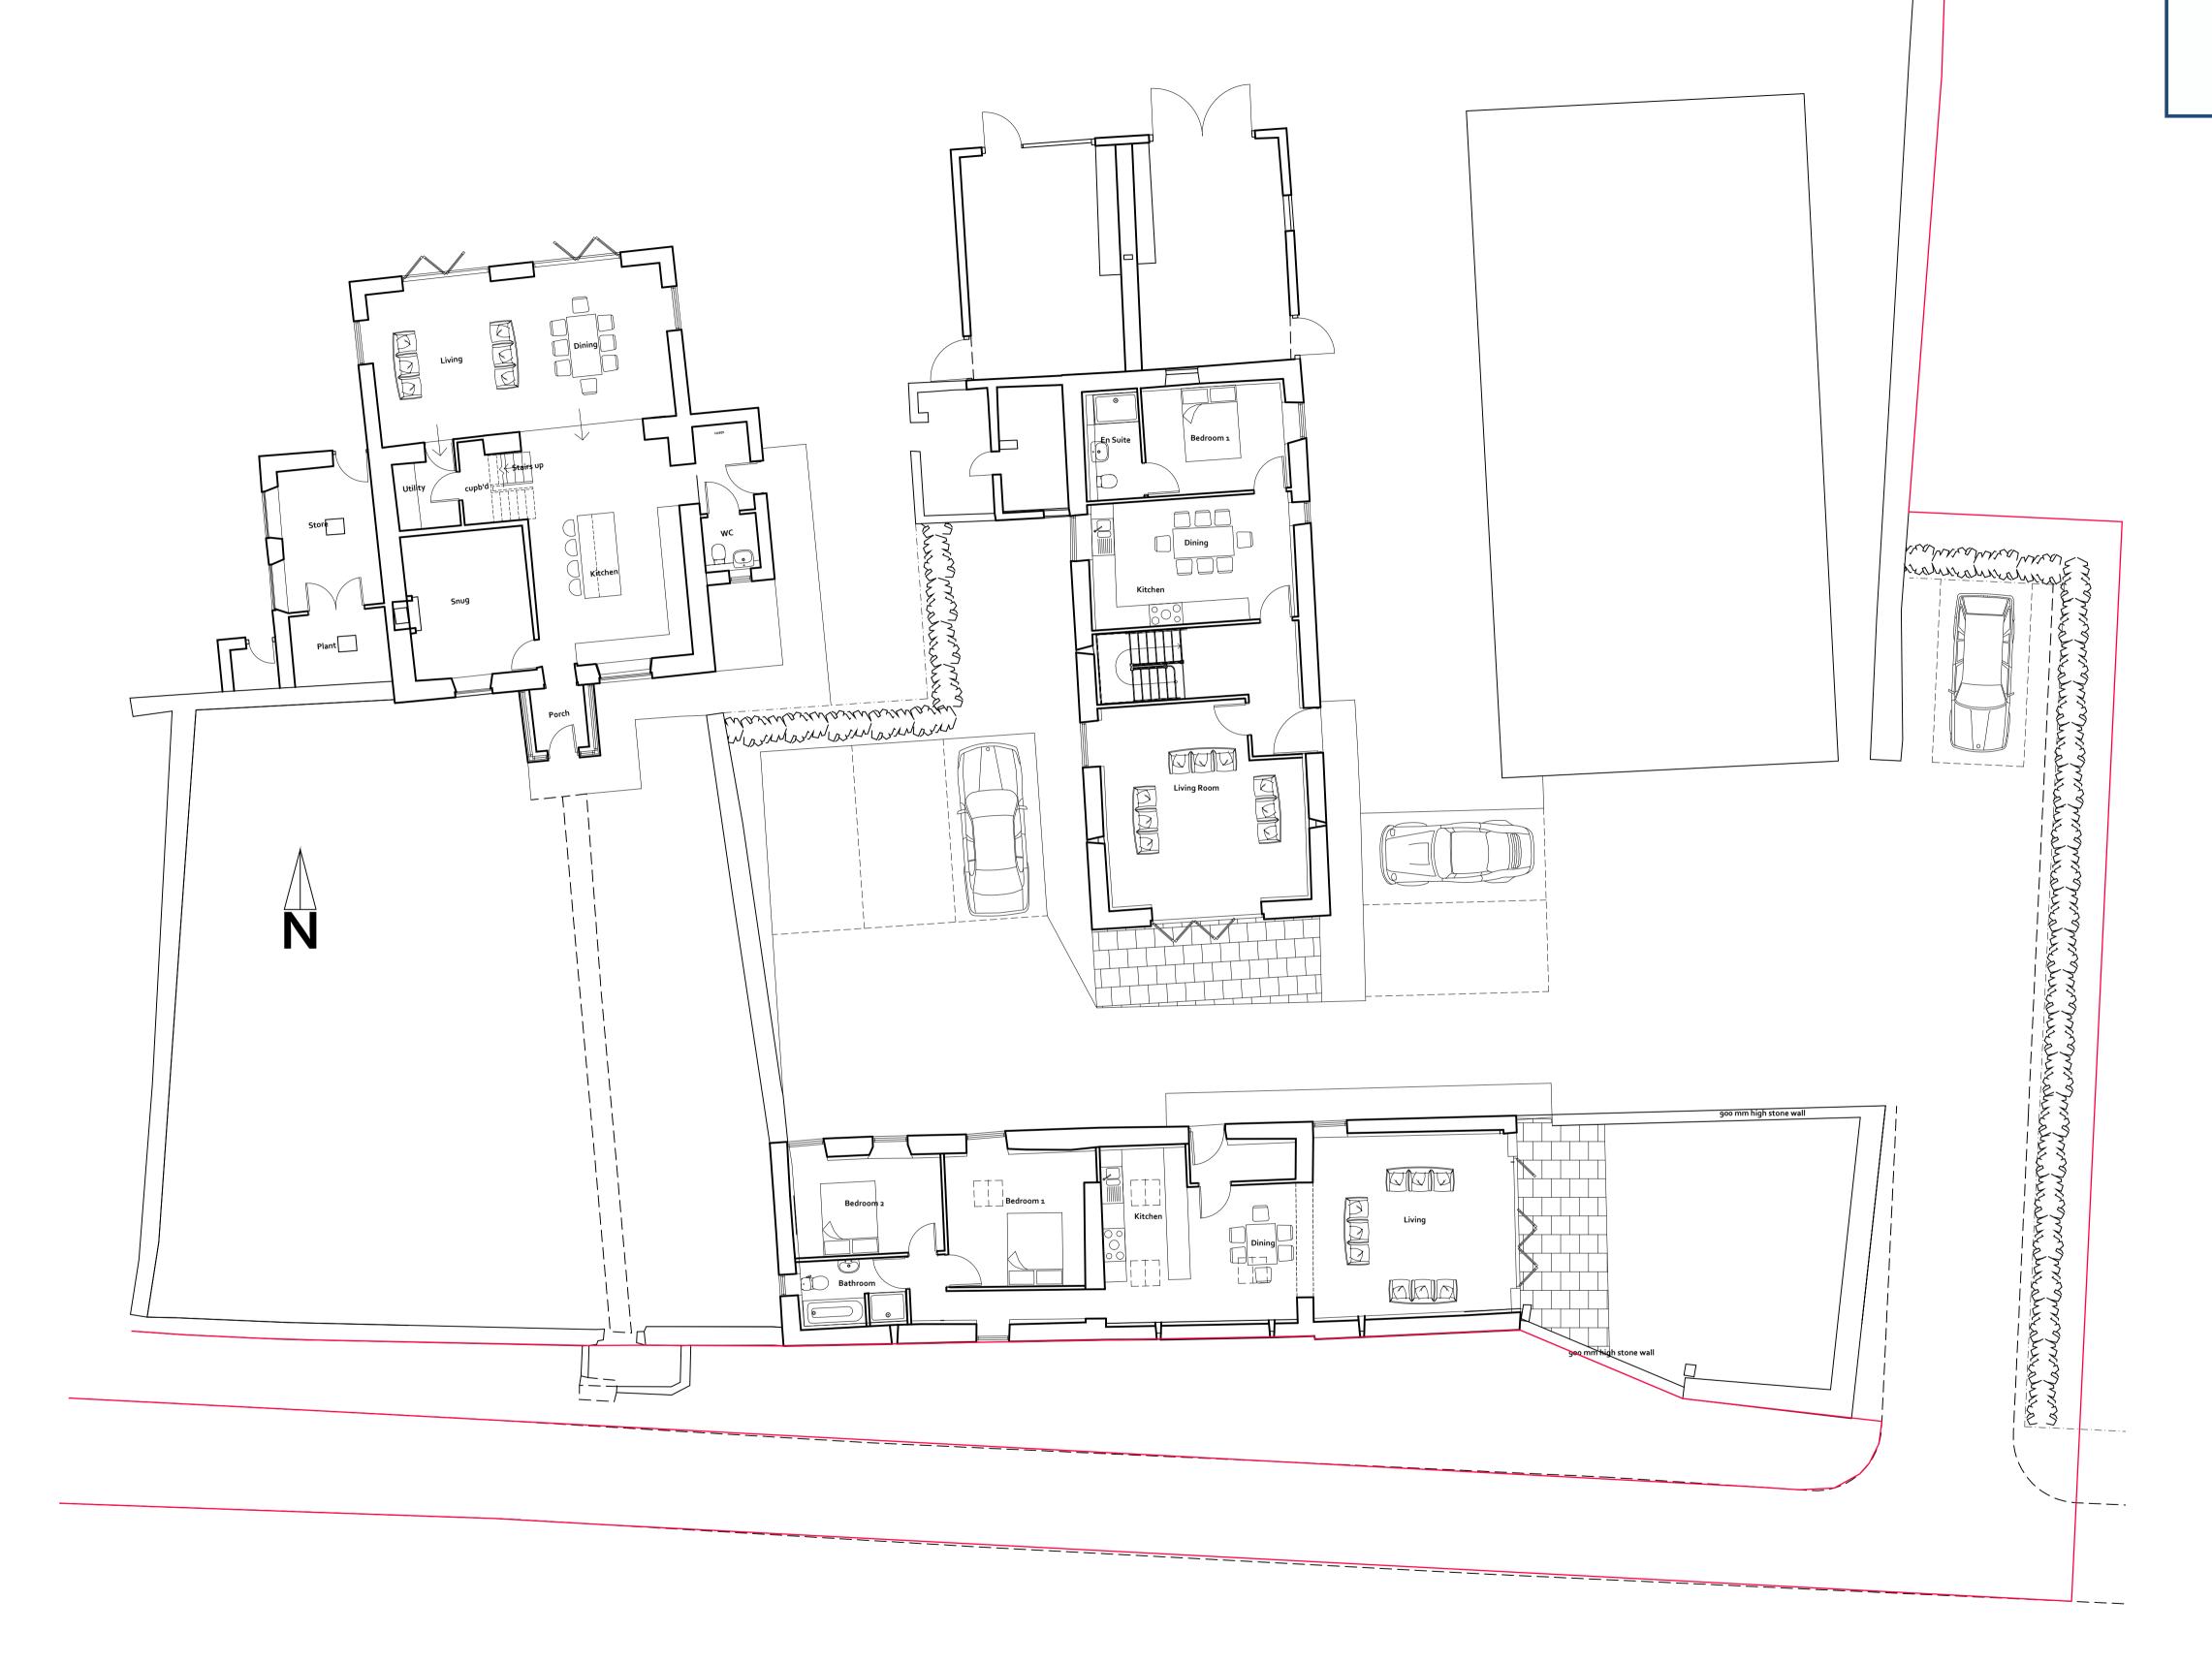

REVISIONS			PROJECT	DWG NO
Α	Stone walls shown 900 mm high	2019.08.27	HIGH LAITHES FARM, WHITBY	180902-13
В	Parking on house front garden moved to farmyard	2019.10.15	BOB BRAYSHAW	REVISION B
			PROPOSED SITE PLAN	1:100 @ A1
			STATUS PLANNING	2019.03.08
o not s	Cale from this drawing. All dimensions must be checked on site prior to the commencement of the Works.	 Drawings are to be read in conjunction	with Specifications, specialist consultants' drawings etc. Any disparity between these documents is to be raised before commencement of the Works	

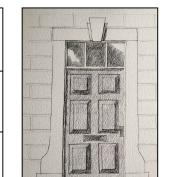

GRACEY

ARCHITECTURAL

DESIGN AND BUILDING SURVEYING

DESIGN AND BUILDING SURVEYING 4 BRIDGE ST RICHMOND NORTH YORKSHIRE DL10 4RW