




Abbey Cottage, Rosedale Abbey, Pickering, YO18 8SD

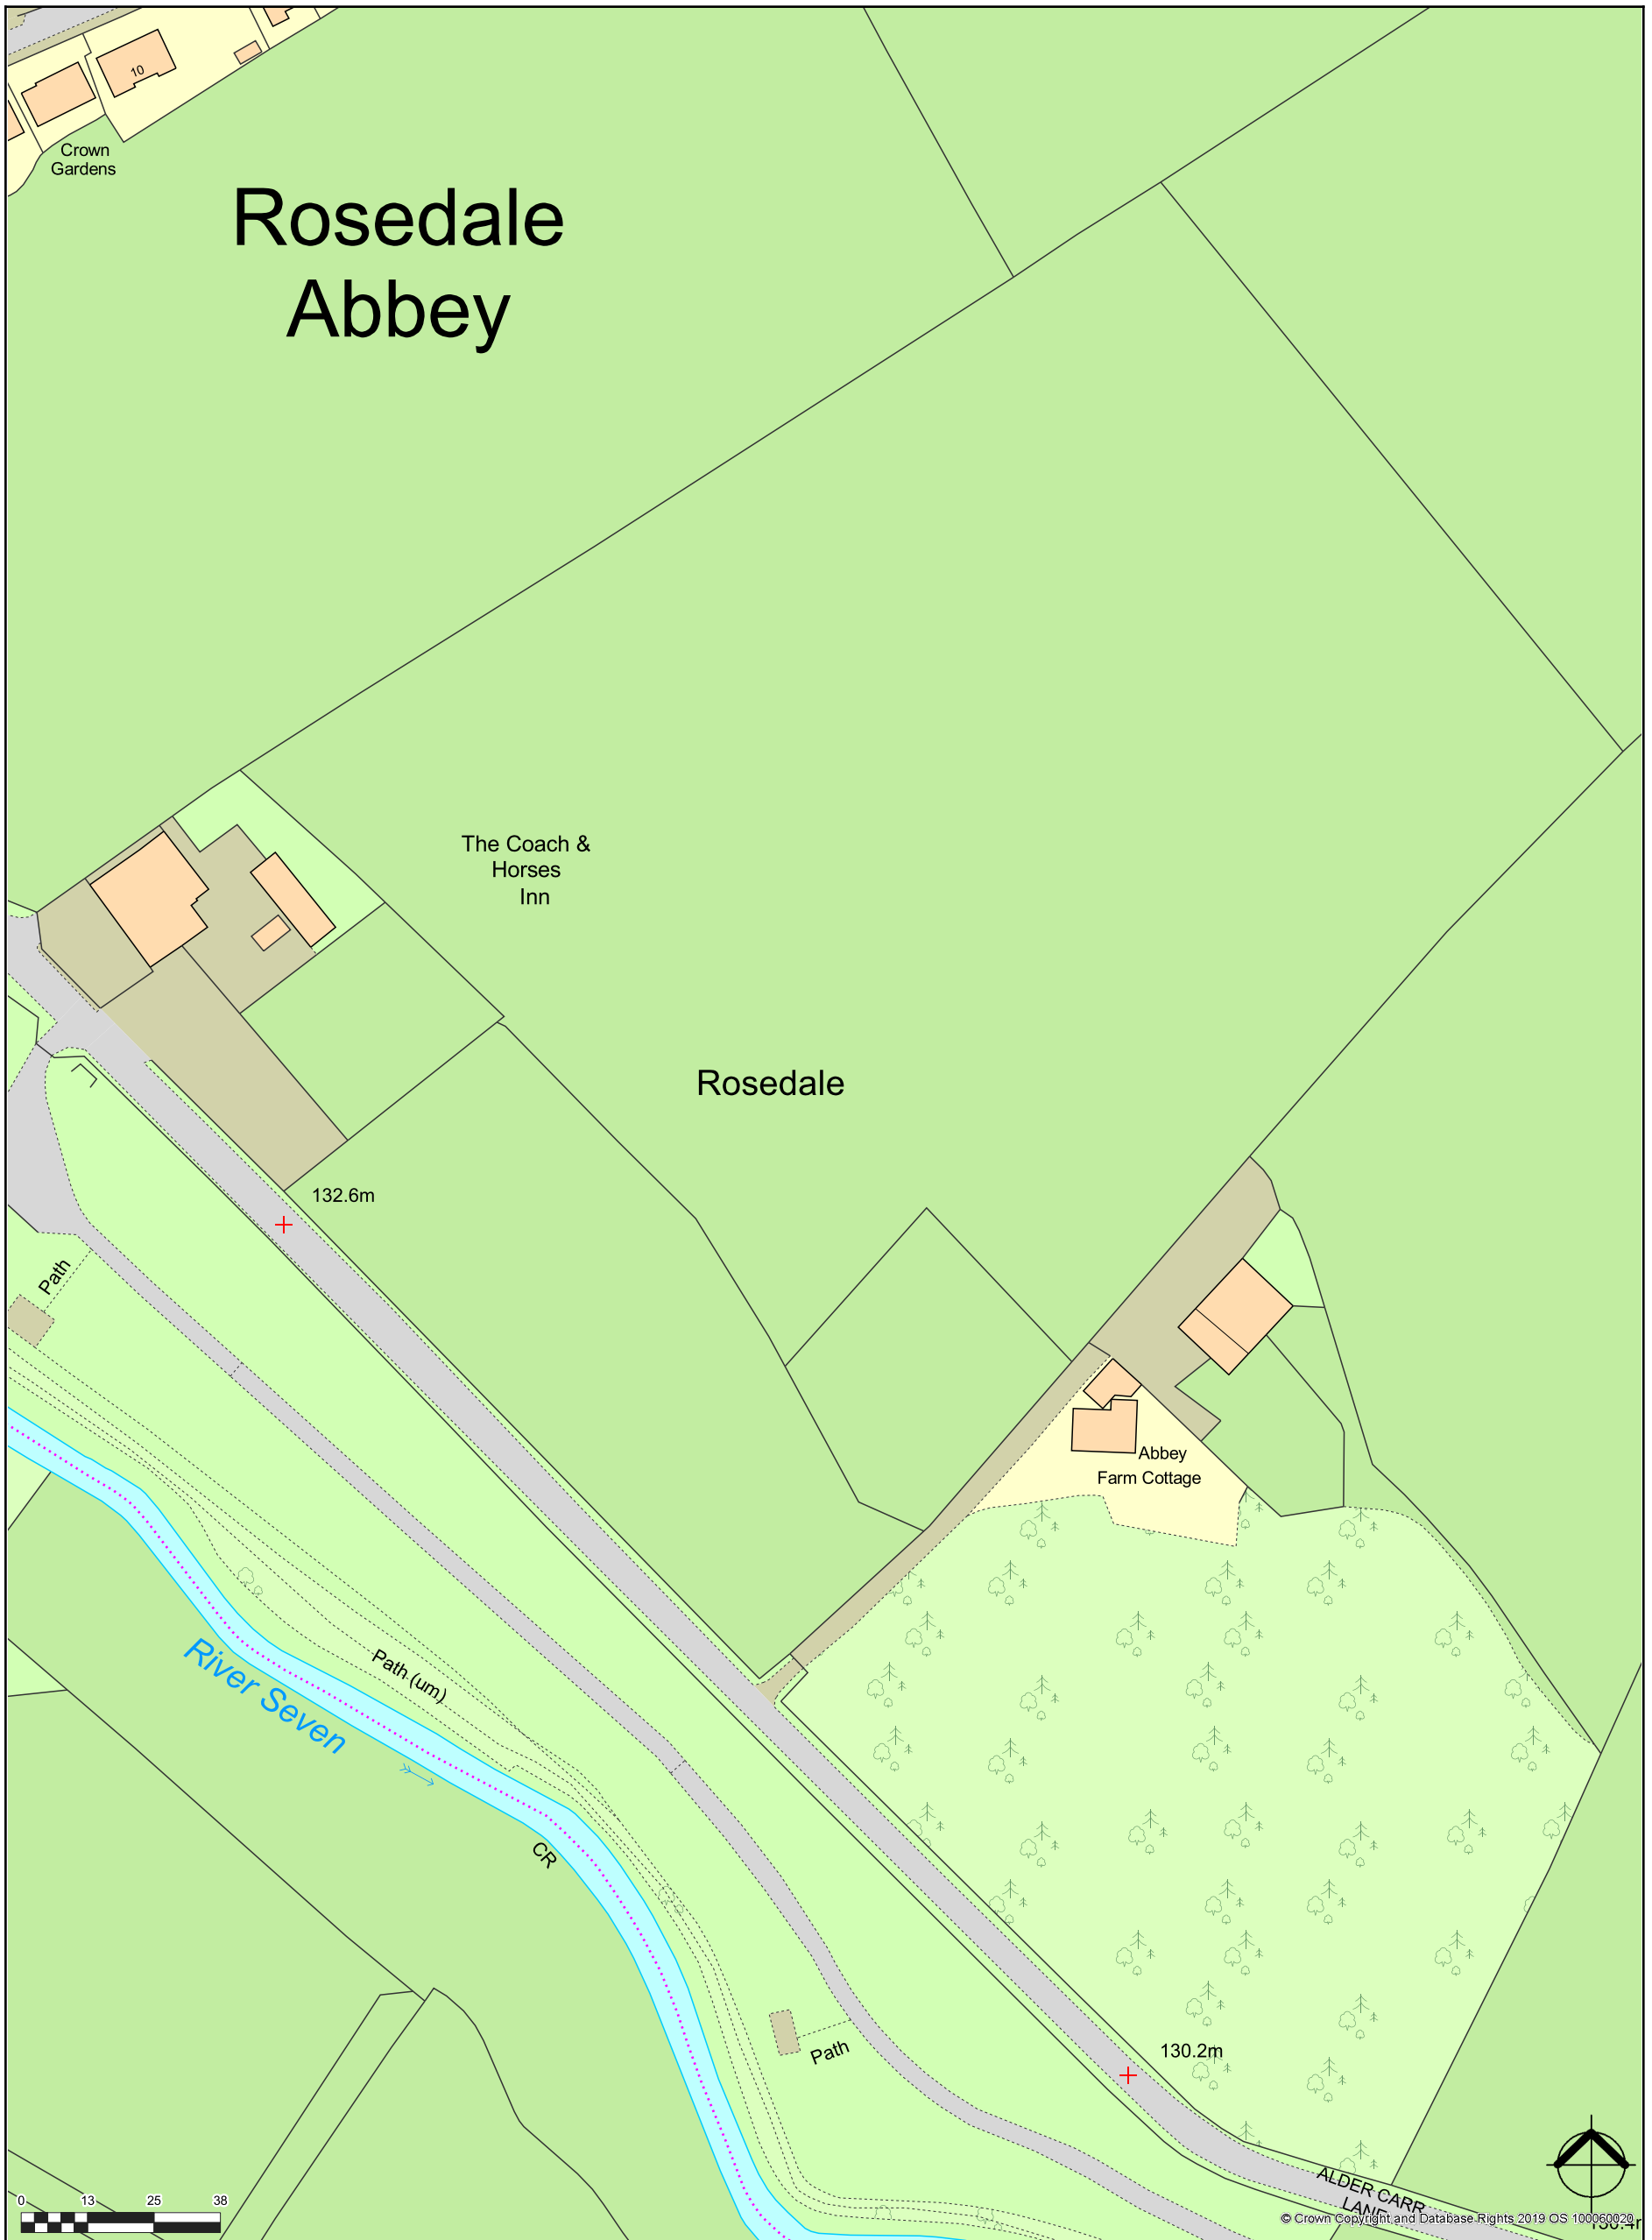

© Lawrence Hannah. The information contained in this drawing may not be used or reproduced in any way without express written consent.  
Use figured dimensions only, do not scale.

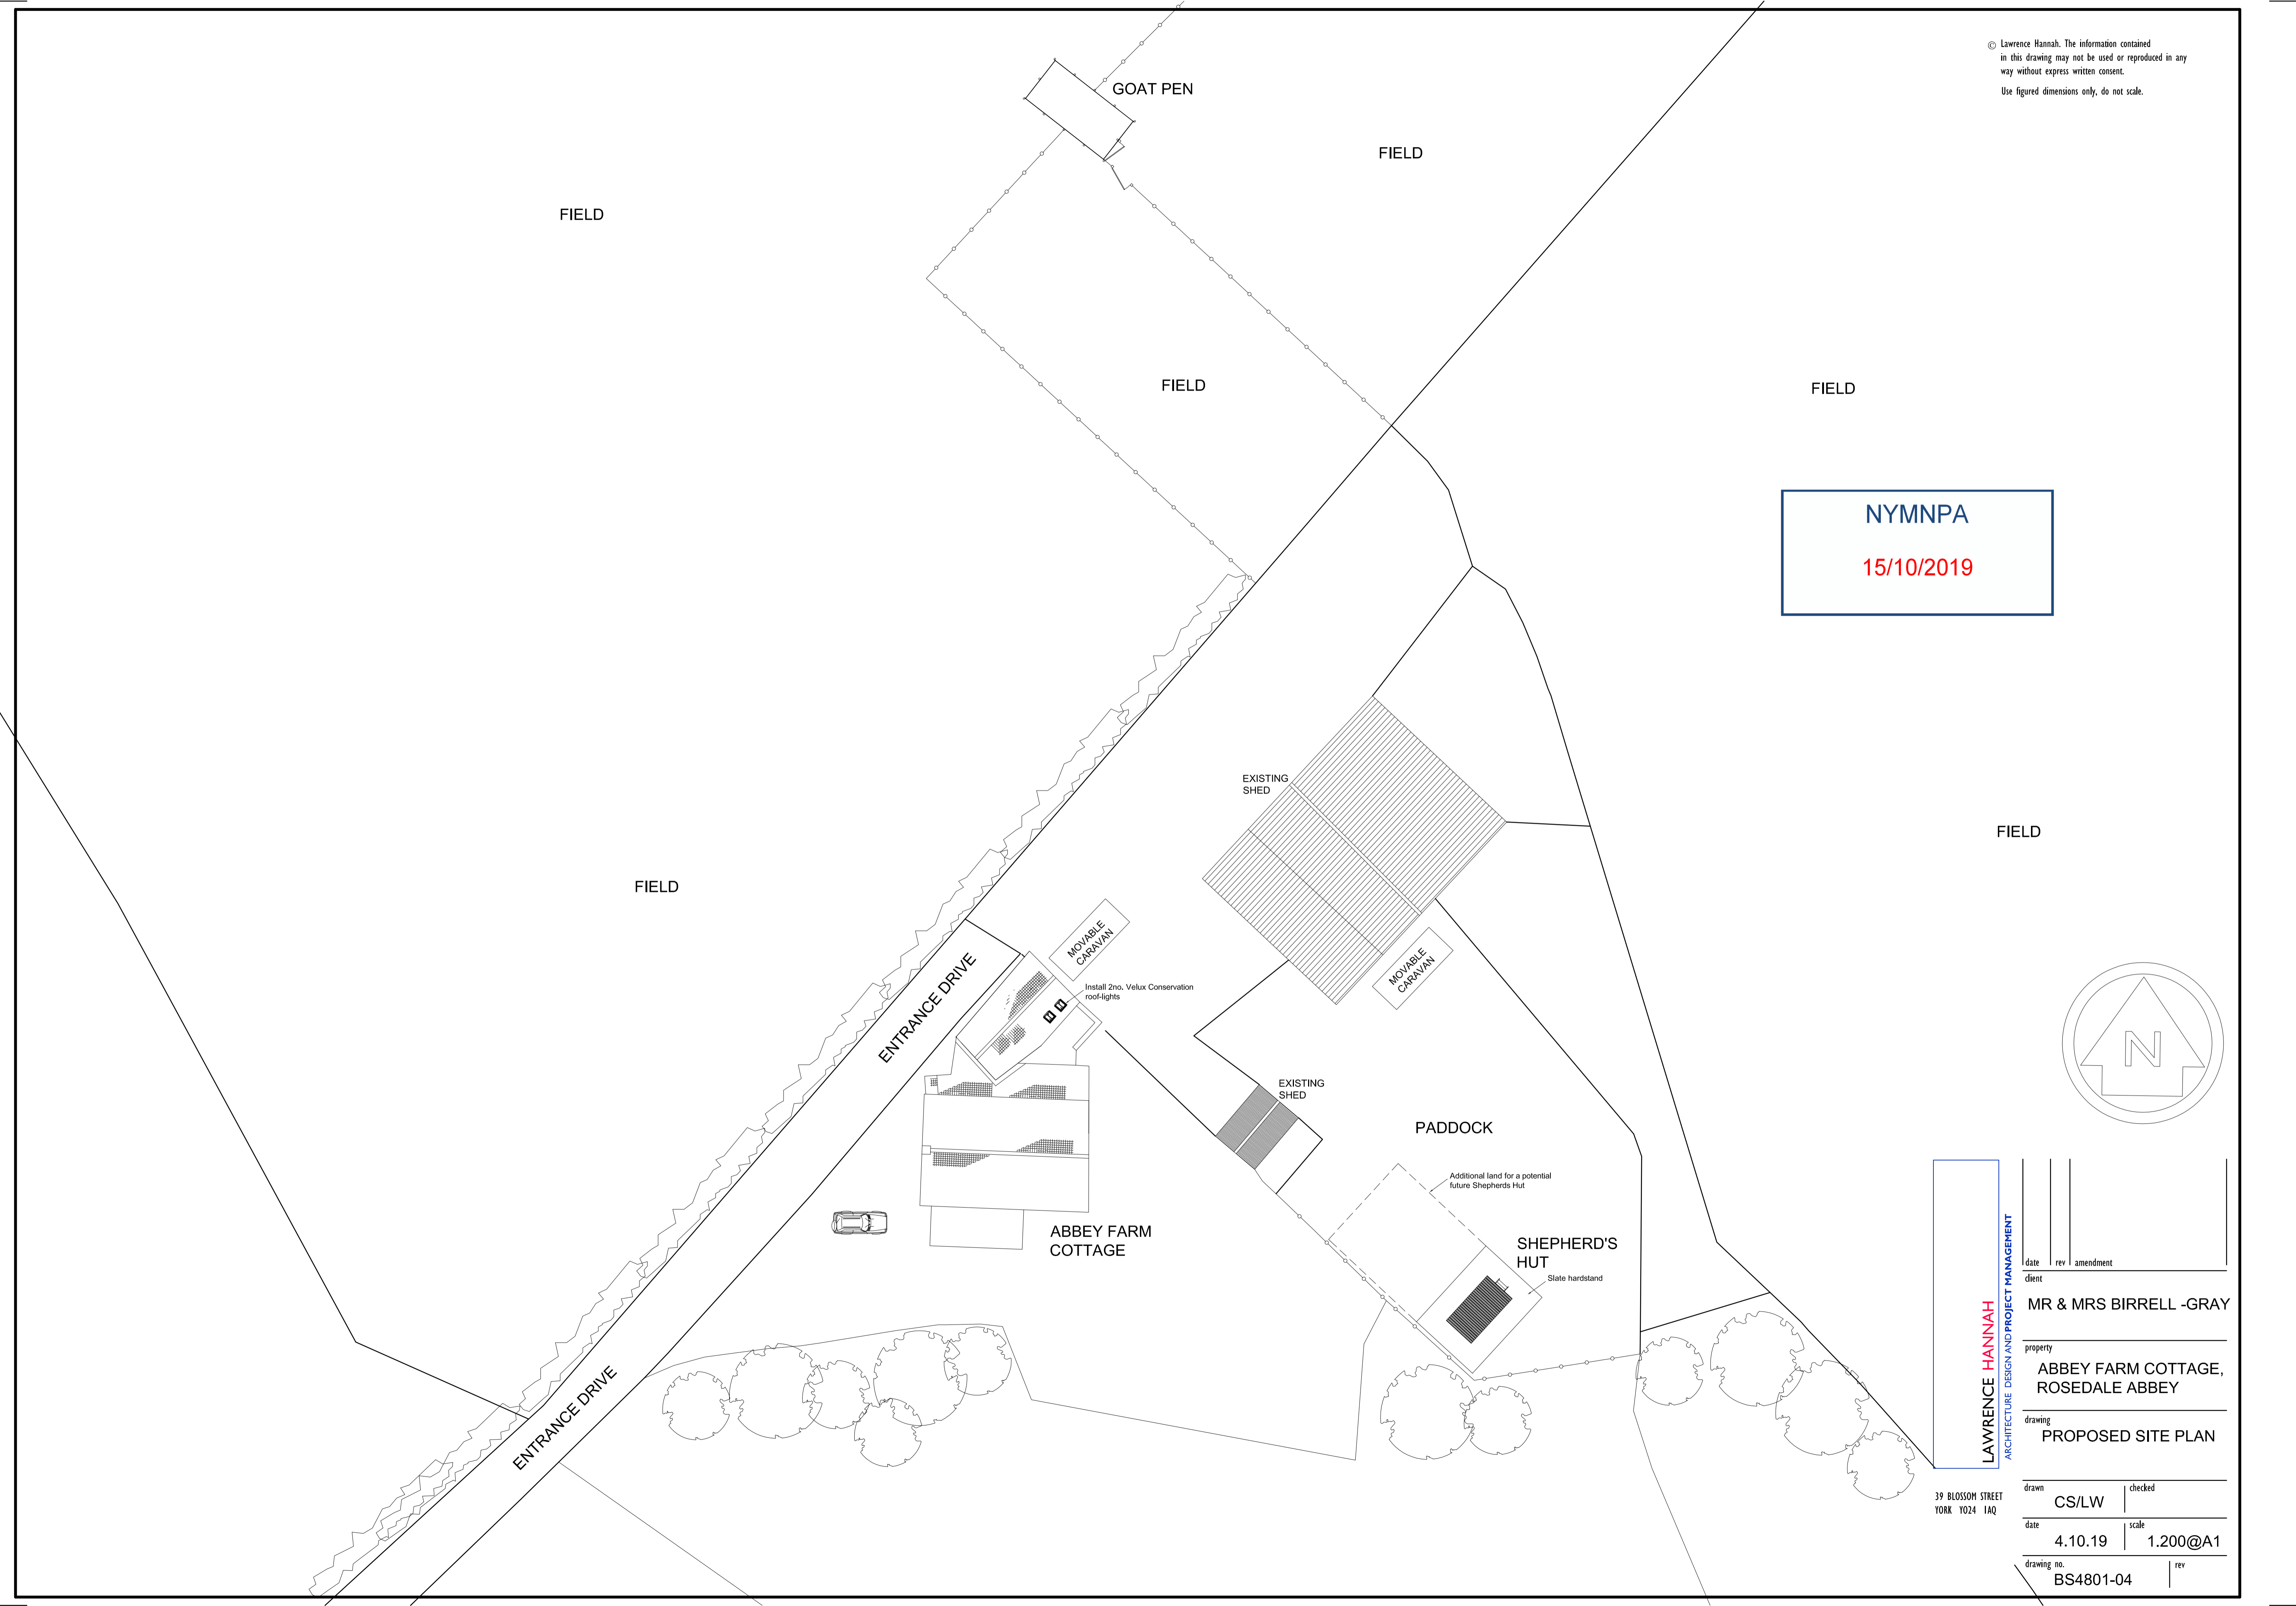


**NYMNPA**  
**15/10/2019**

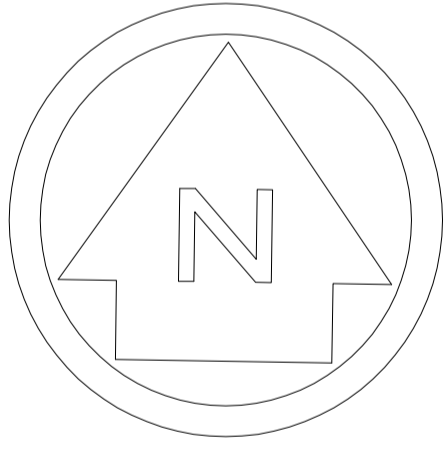


<b>LAWRENCE HANNAH</b> ARCHITECTURE DESIGN AND PROJECT MANAGEMENT	date	rev	amendment
	client	MR & MRS BIRRELL -GRAY	
	property	ABBEY FARM COTTAGE, ROSEDALE ABBEY	
	drawing	PROPOSED SITE PLAN	
	drawn	CS/LW	checked
date	4.10.19	scale	1.200@A1
drawing no.	BS4801-04	rev	

39 BLOSSOM STREET  
YORK YO24 1AQ

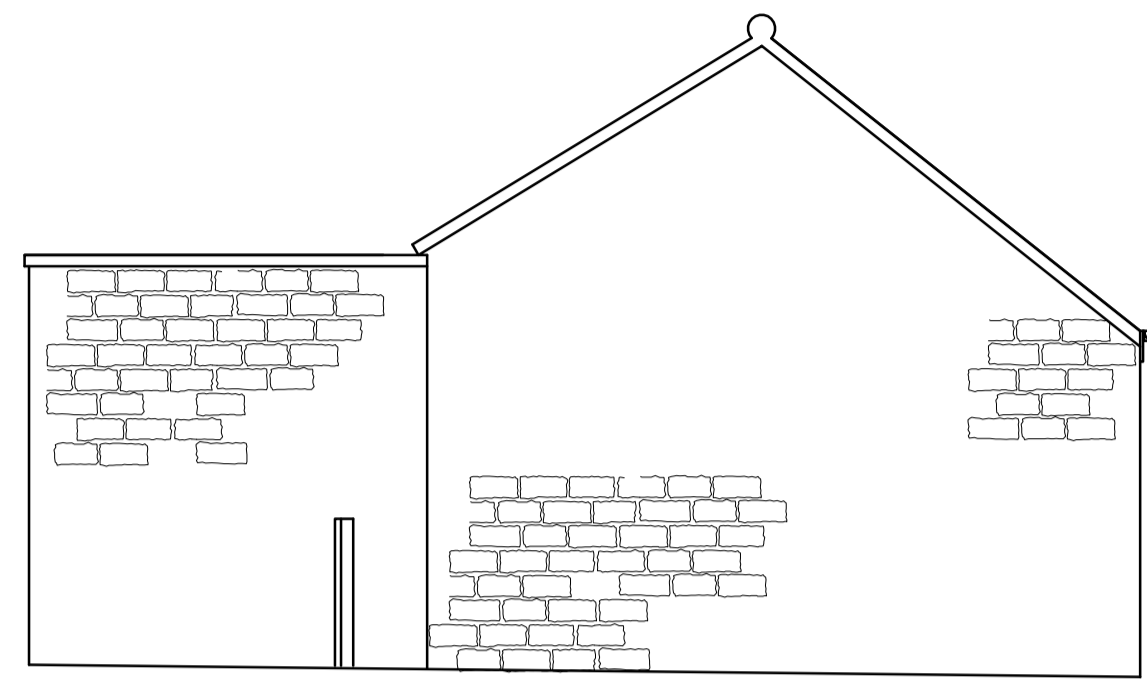


REAR ELEVATION

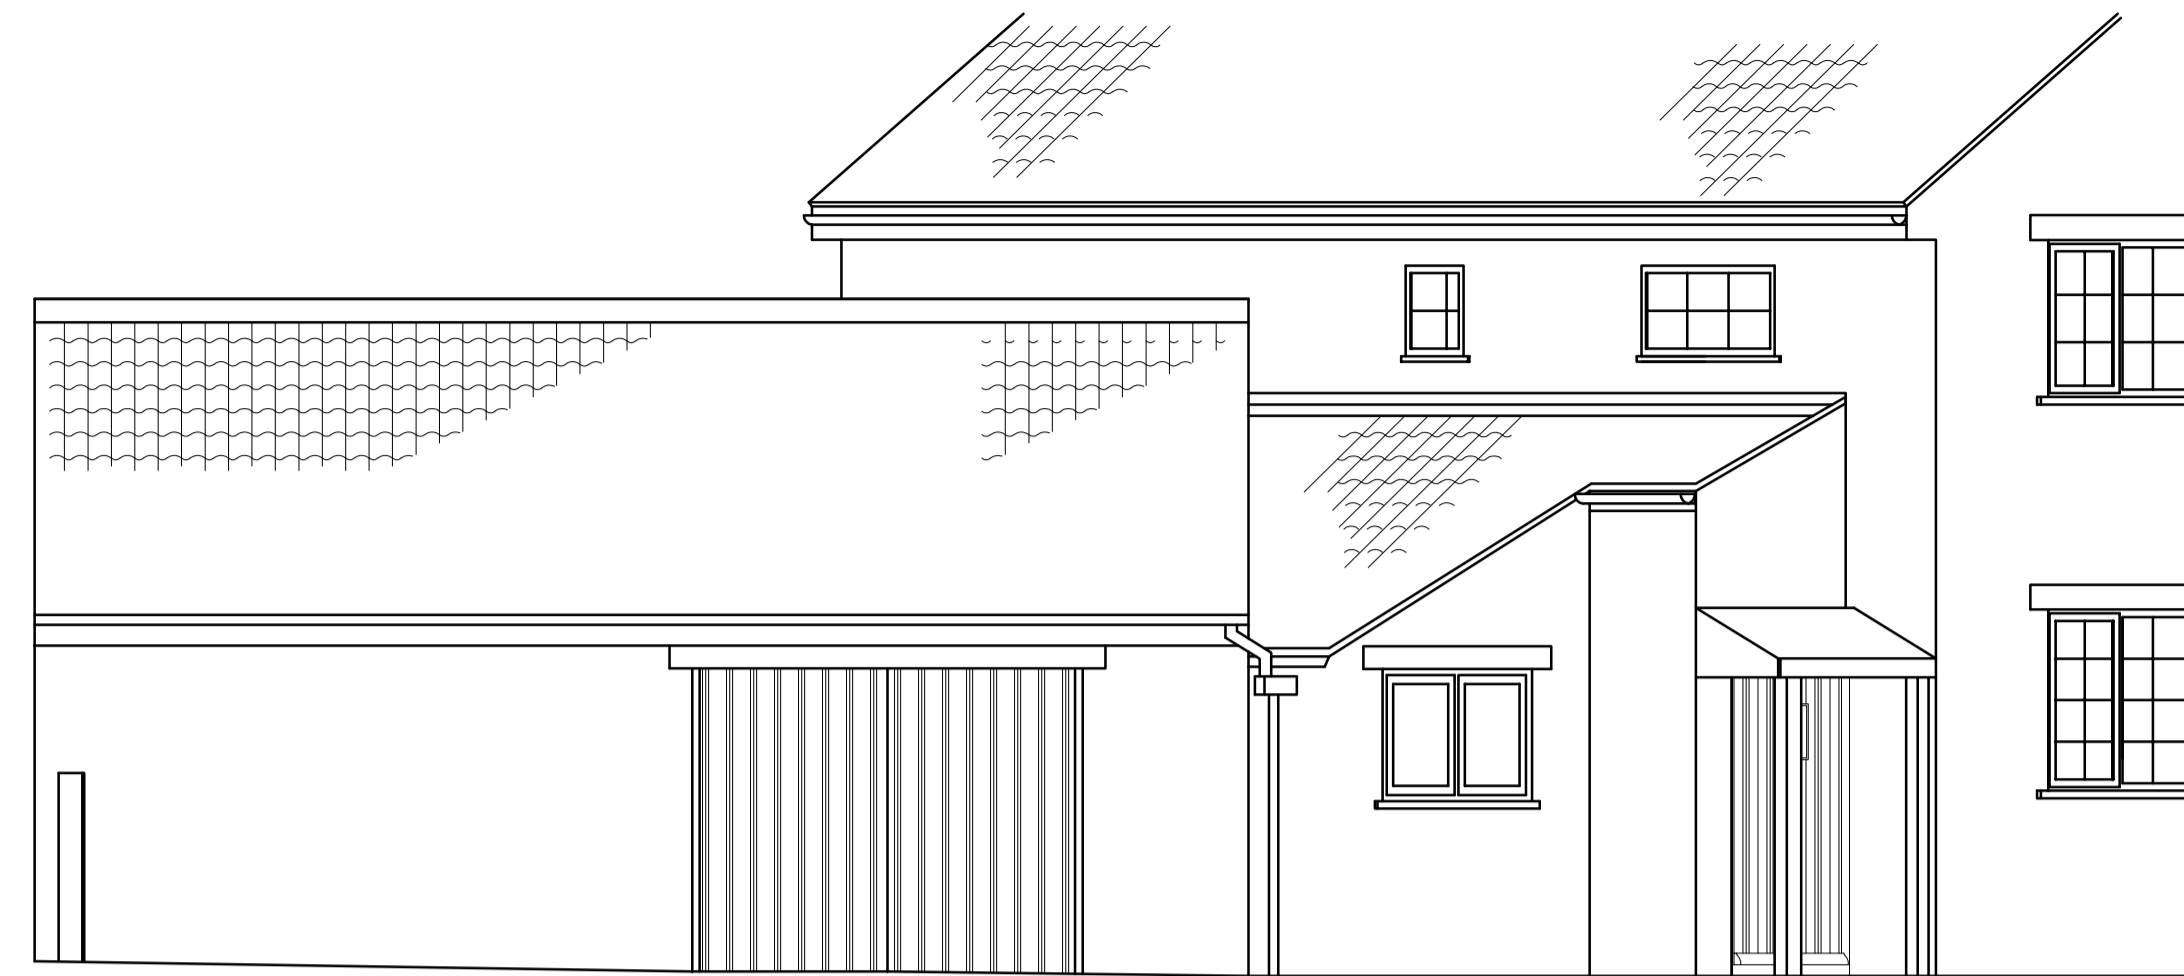


DRIVEWAY ELEVATION


NYMNP  
15/10/2019

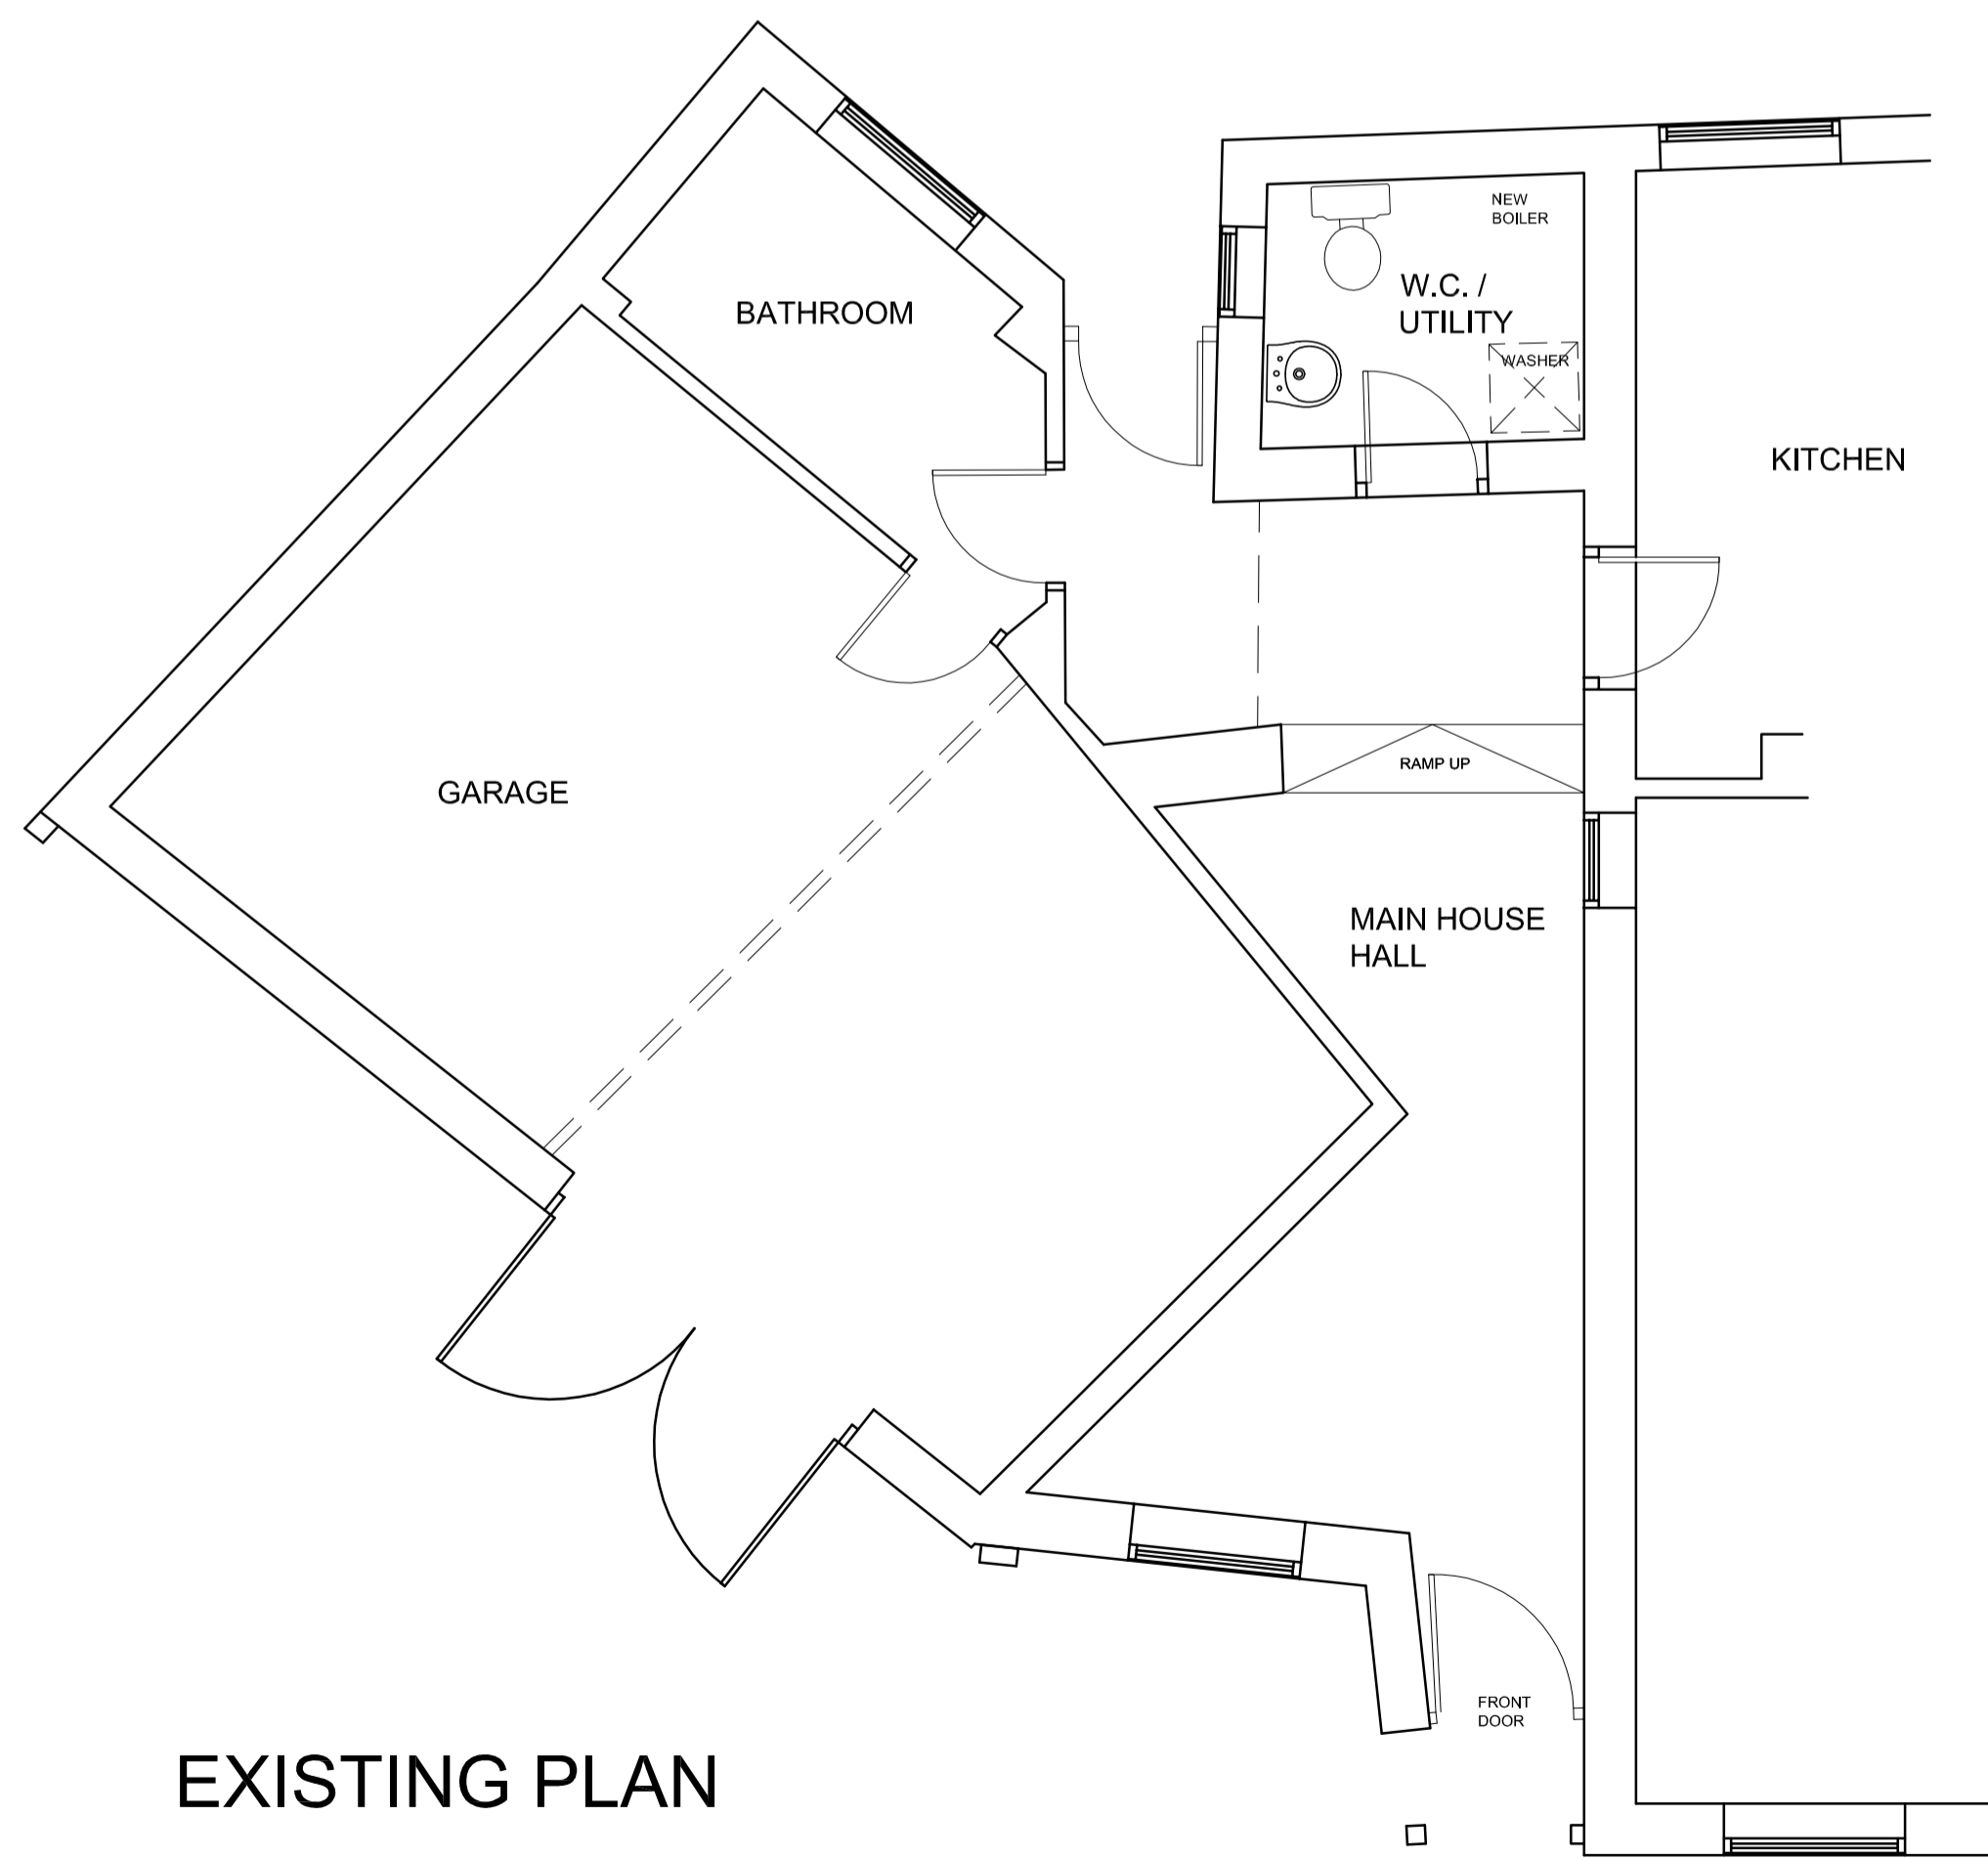

EXISTING PLAN

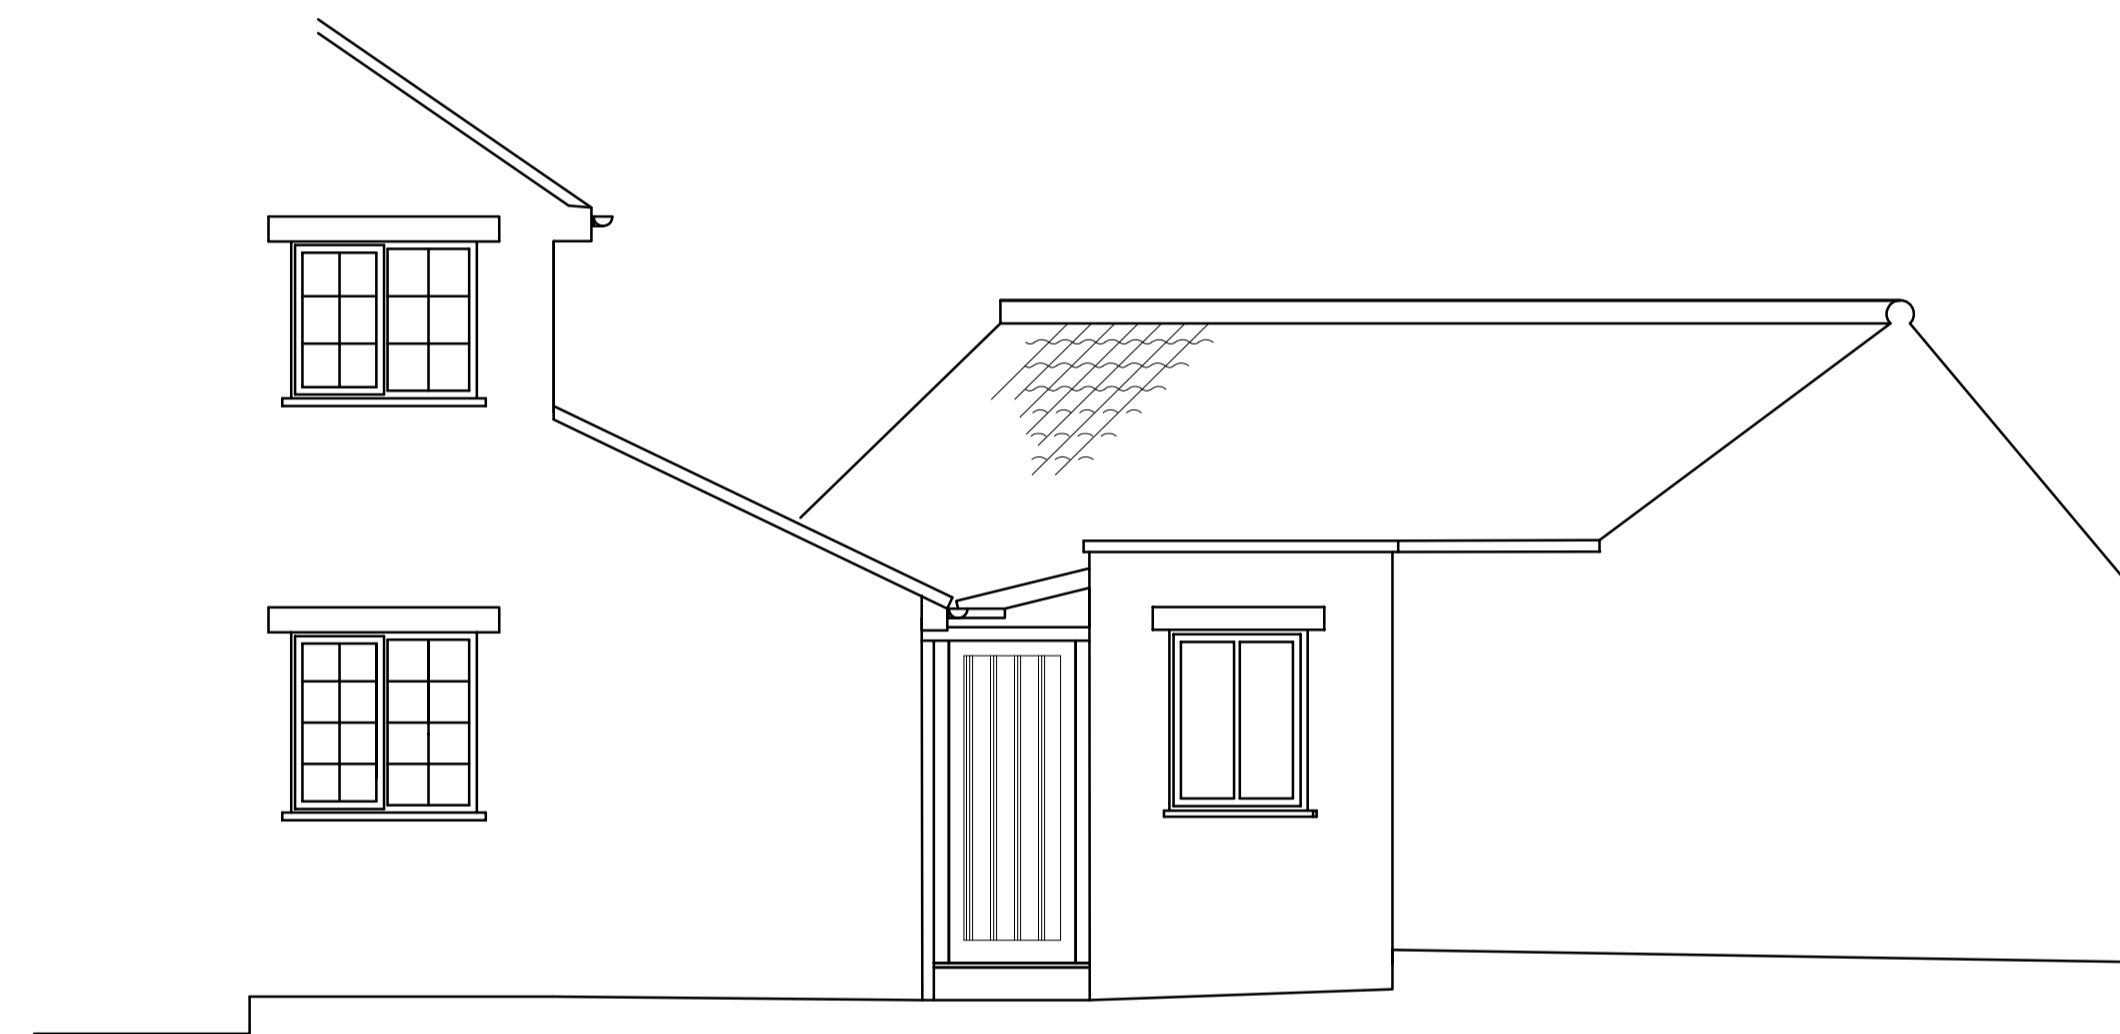


REAR ELEVATION

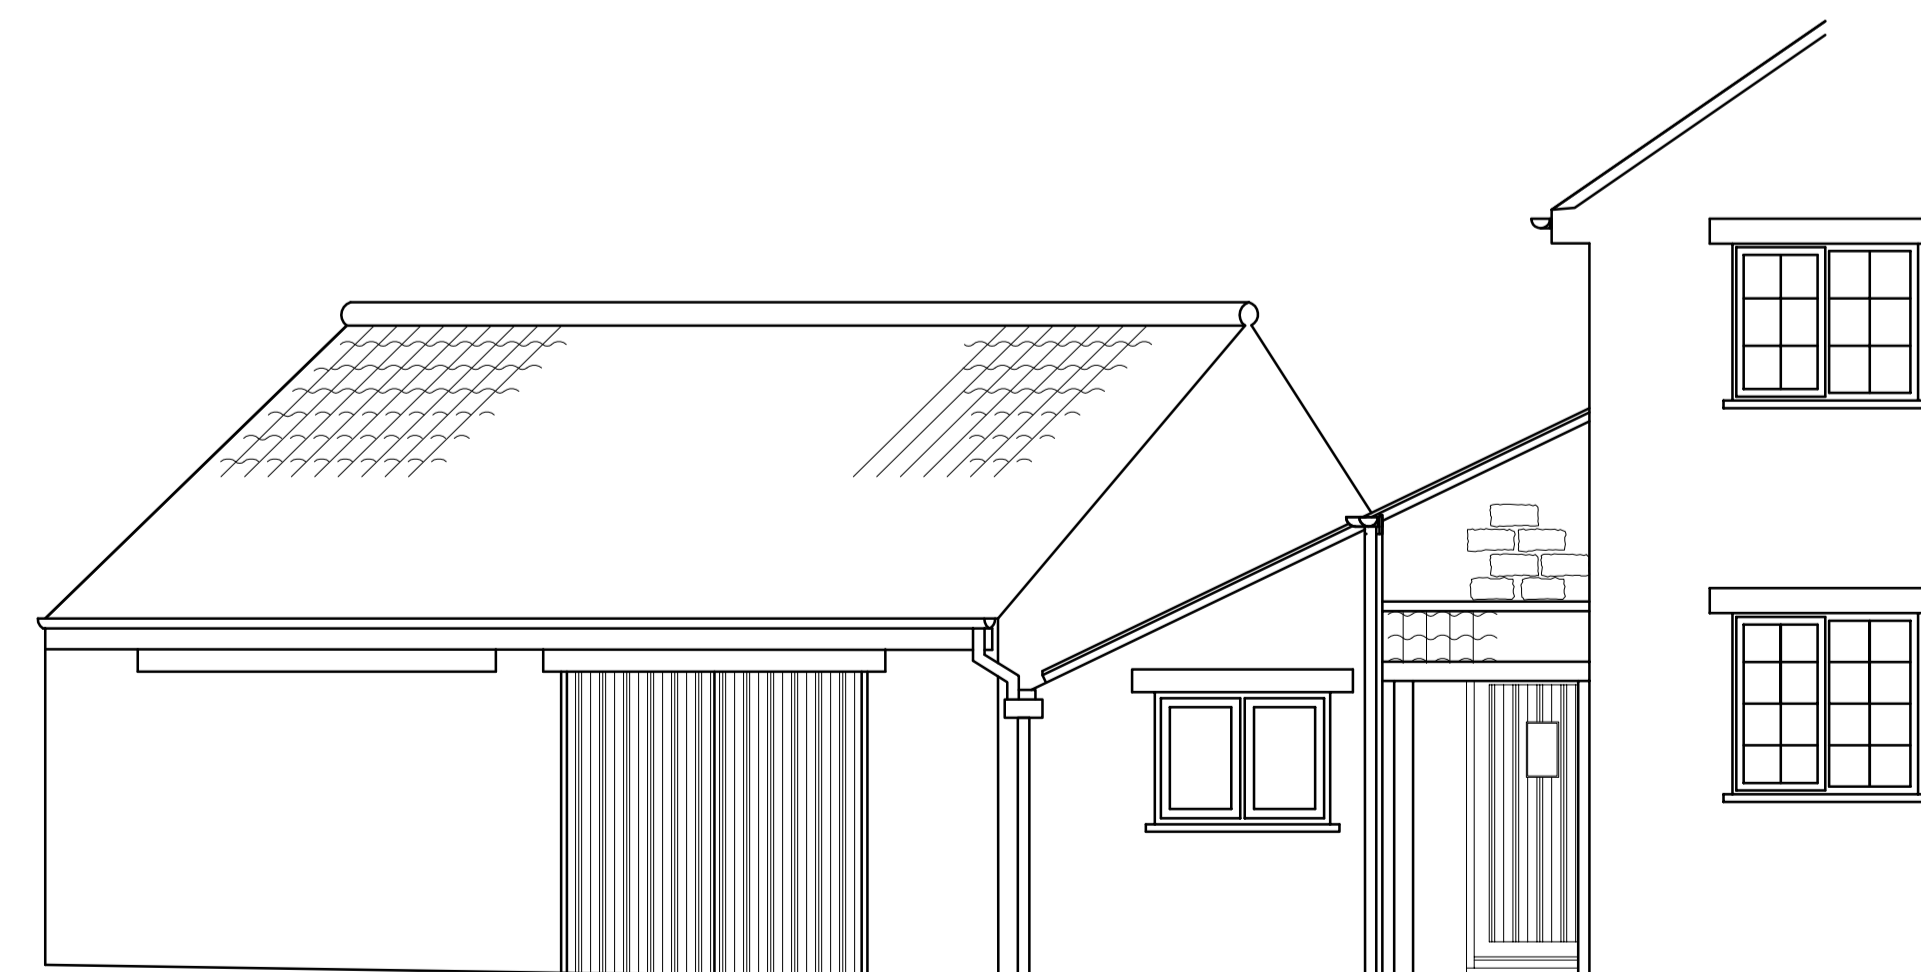

FRONT ELEVATION

LAWRENCE HANNAH ARCHITECTURE DESIGN AND PROJECT MANAGEMENT	date	rev	amendment
	client		
	MR & MRS BIRRELL - GRAY		
	property		
	ABBEY FARM COTTAGE, ROSDALE ABBEY, YO18 8SD		
	drawing		
EXISTING PLANS & ELEVATIONS			
drawn		checked	
CS			
date		scale	
8.10.2019		1.50@A1 1.100@A3	
drawing no.		rev	
BS4801-01			

39 BLOSSOM STREET  
YORK YO24 1AQ

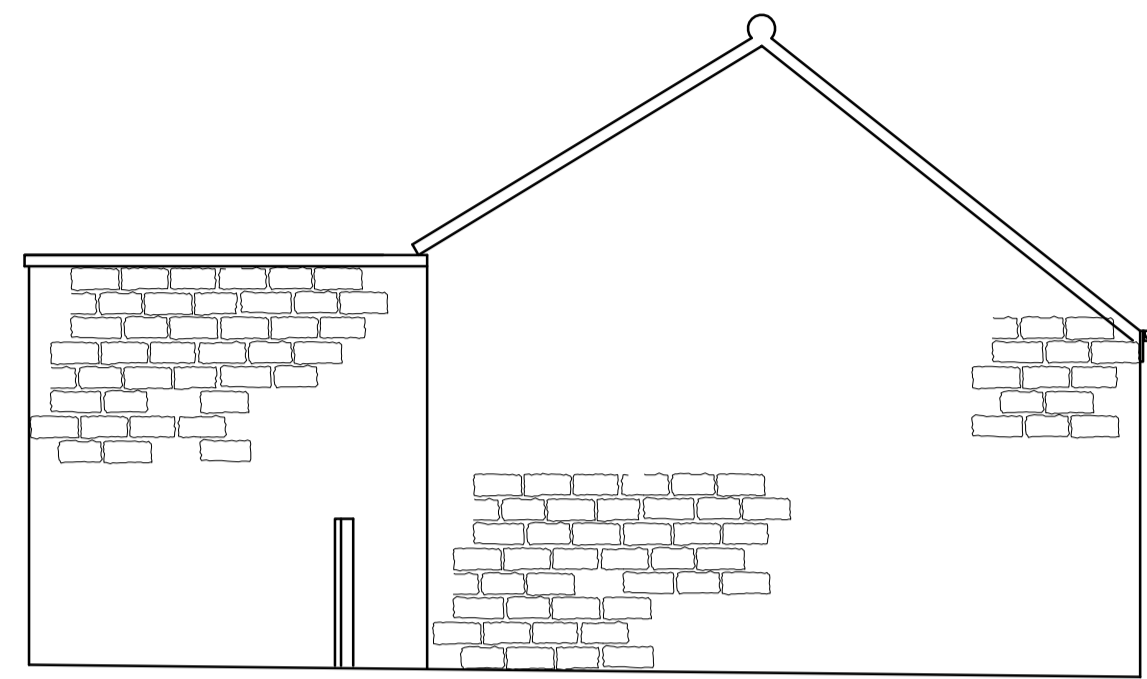

REAR ELEVATION




DRIVEWAY ELEVATION

Form new door and window opening


Utilise existing door opening and install new glazed timber screen, infill below with stonework

NYMNP

15/10/2019

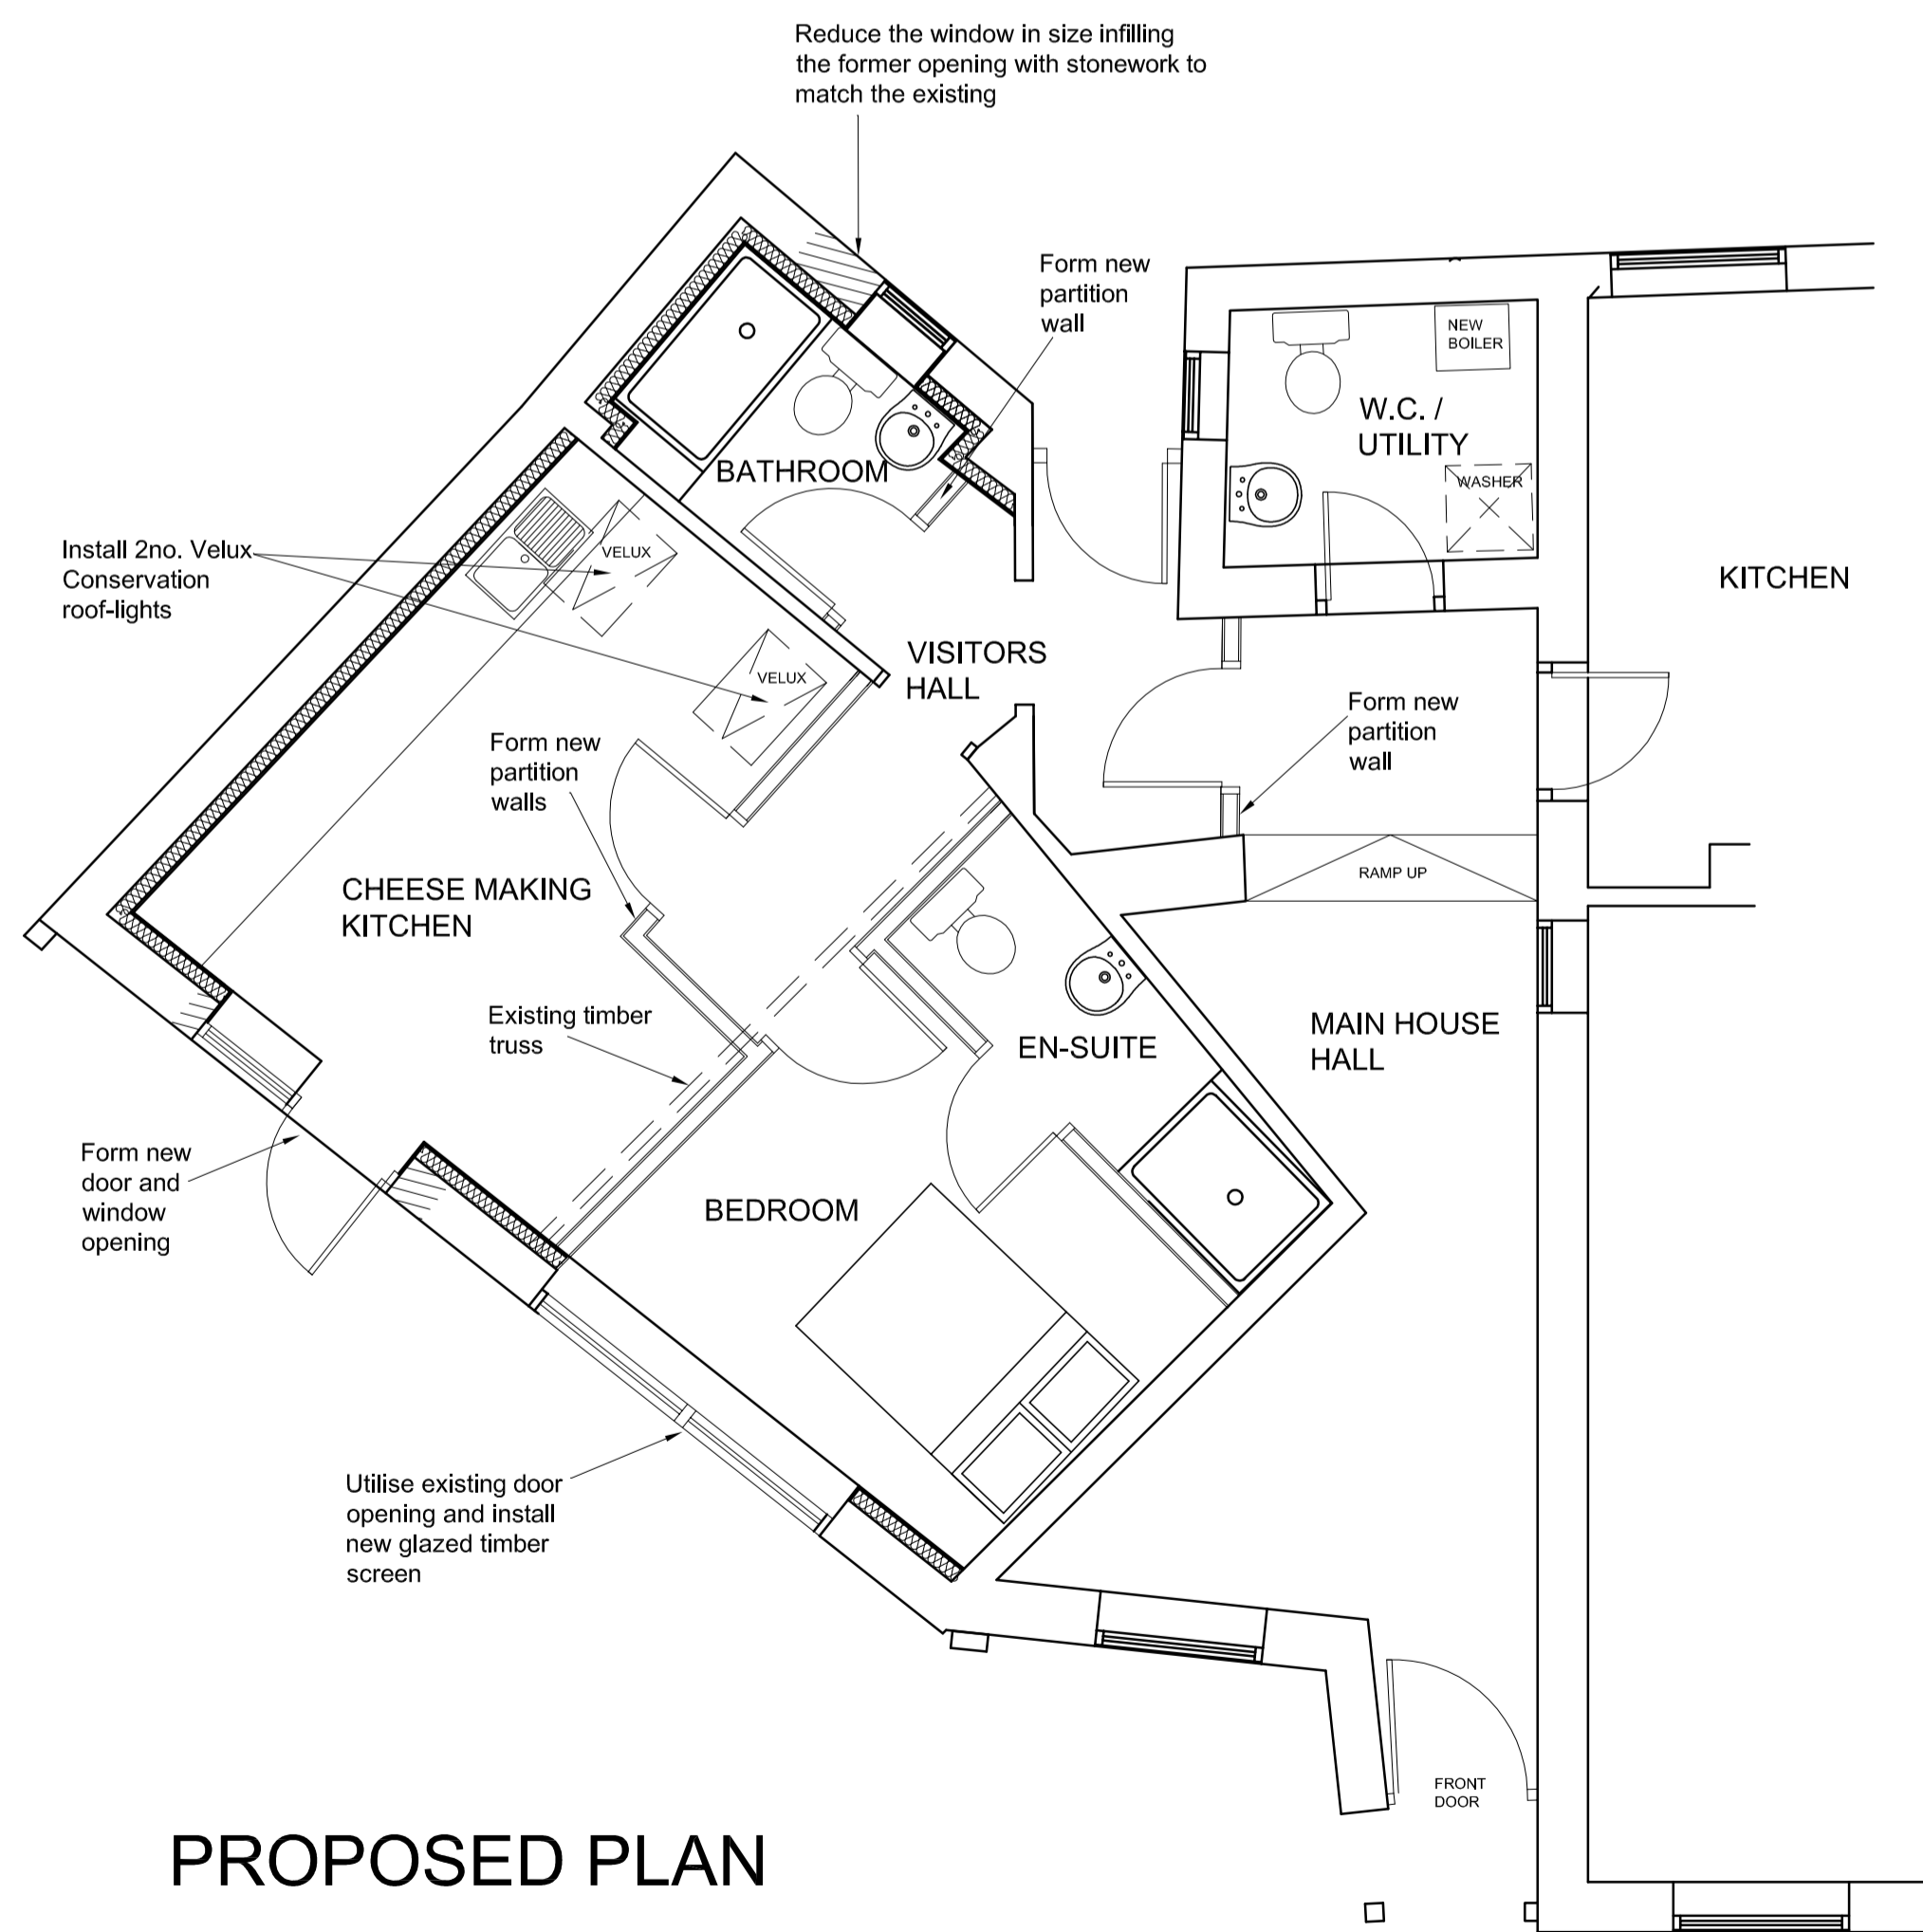


PROPOSED PLAN

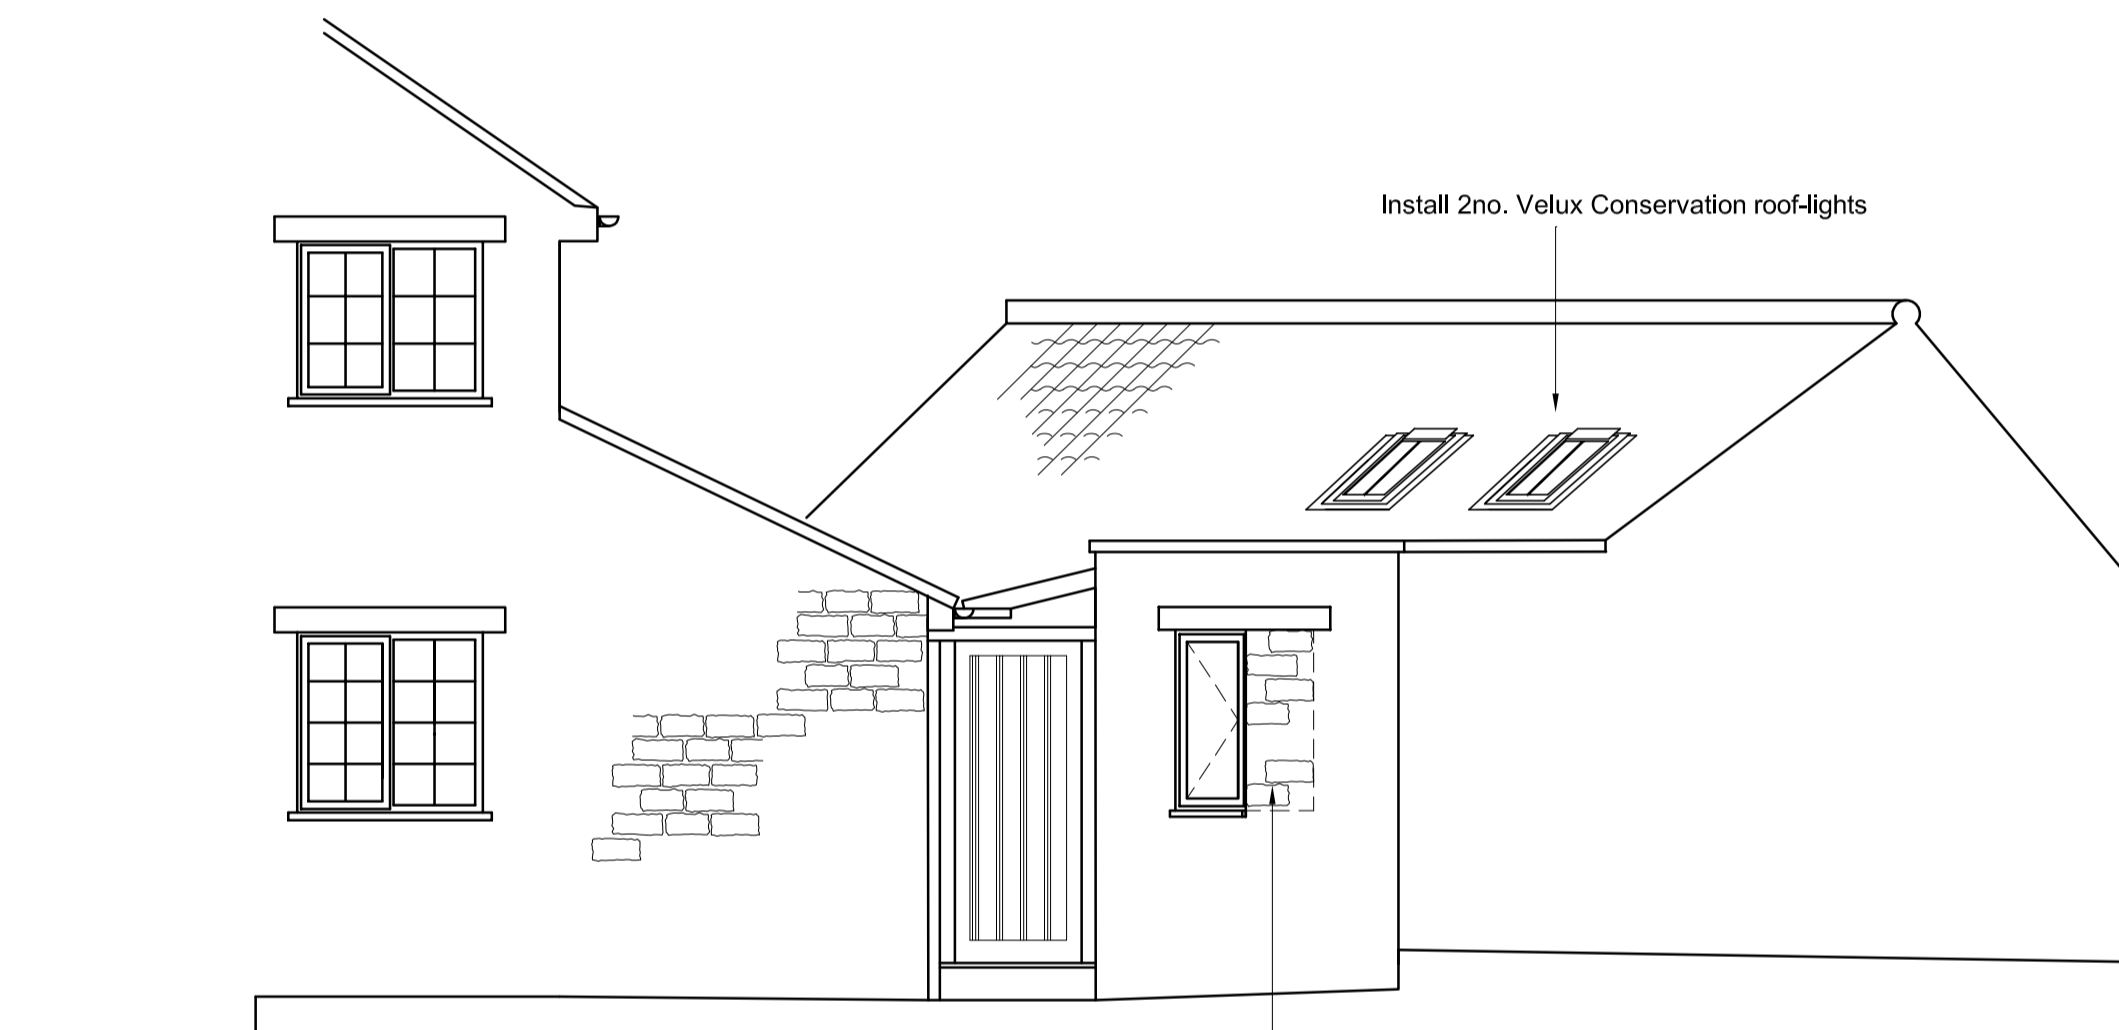

REAR ELEVATION

Install 2no. Velux Conservation roof-lights

Reduce the window in size infilling the former opening with stonework to match the existing

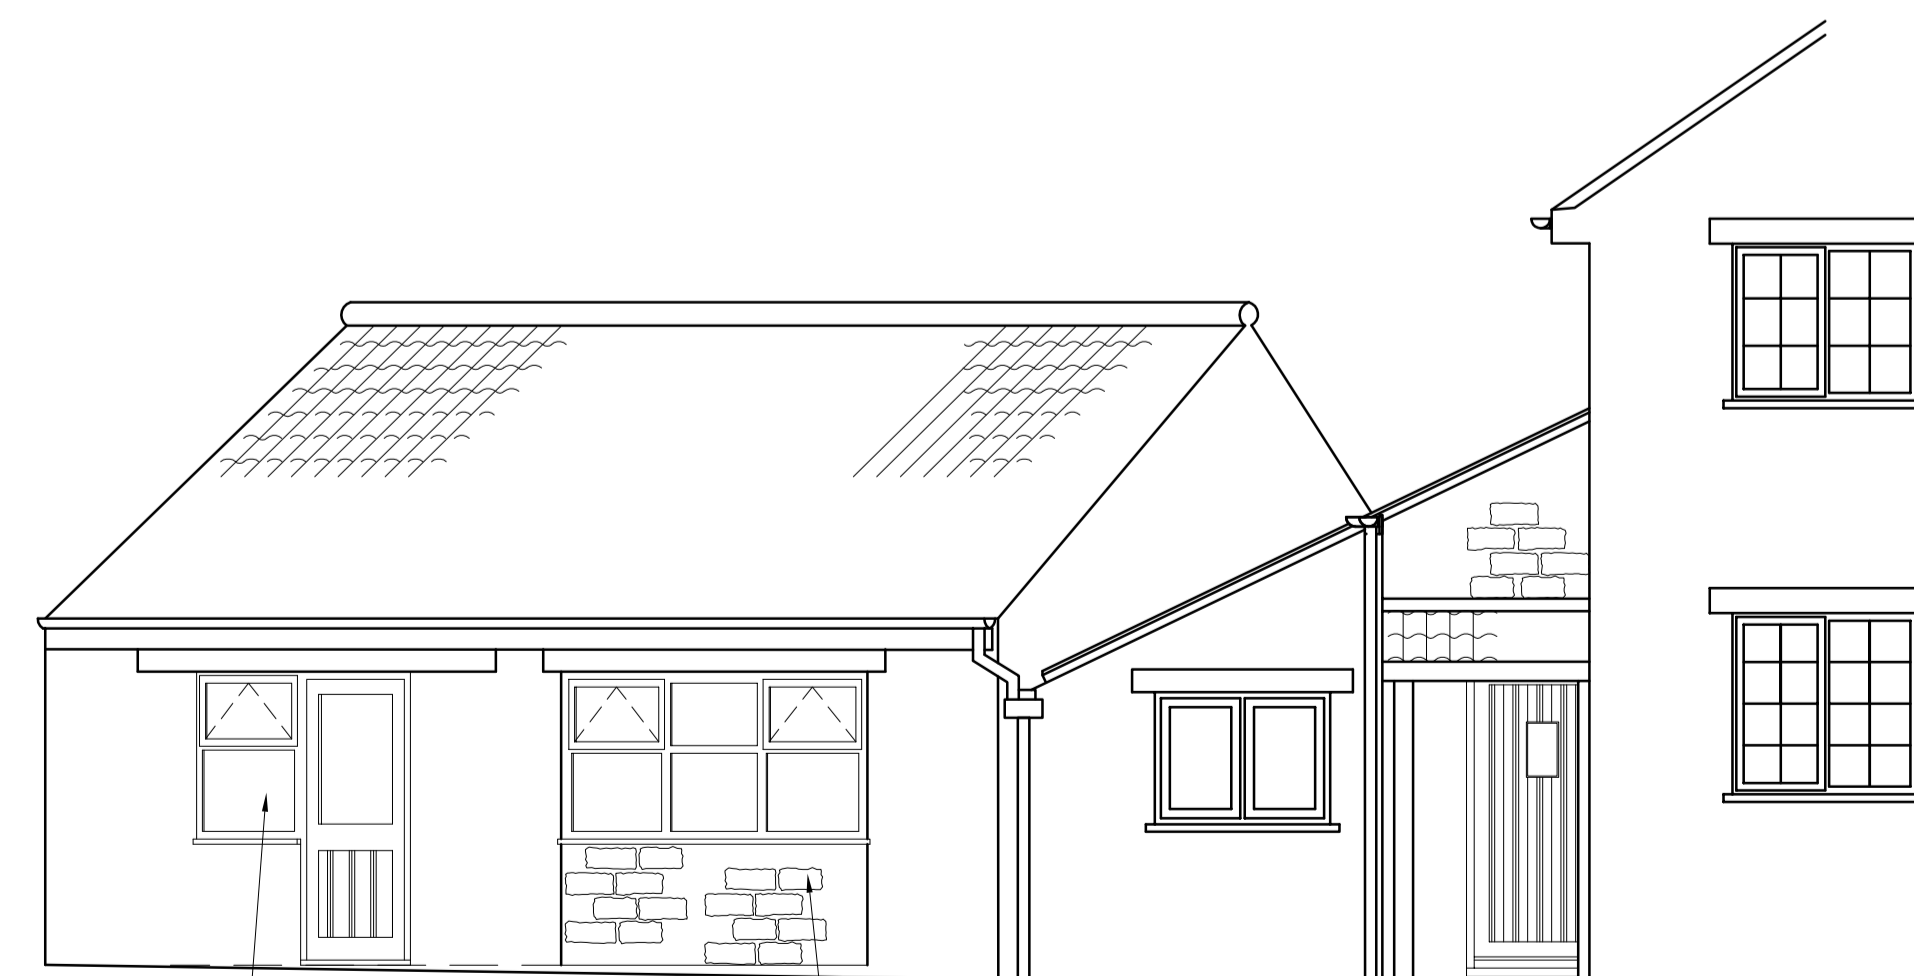

FRONT ELEVATION


Form new door and window opening

Utilise existing door opening and install new glazed timber screen, infill below with stonework


<b>LAWRENCE HANNAH</b> ARCHITECTURE DESIGN AND PROJECT MANAGEMENT	date	rev	amendment
	client		
	MR & MRS BIRRELL - GRAY		
	property		
	ABBEY FARM COTTAGE, ROSDALE ABBEY, YO18 8SD		
	drawing		
	PROPOSED PLANS & ELEVATIONS		
	drawn	checked	
	CS		
	date	scale	
8.10.2019	1.50@A1	1.100@A3	
drawing no.	rev		
BS4801-02			

39 BLOSSOM STREET  
YORK YO24 1AQ


© Lawrence Hannah. The information contained in this drawing may not be used or reproduced in any way without express written consent.  
Use figured dimensions only, do not scale.

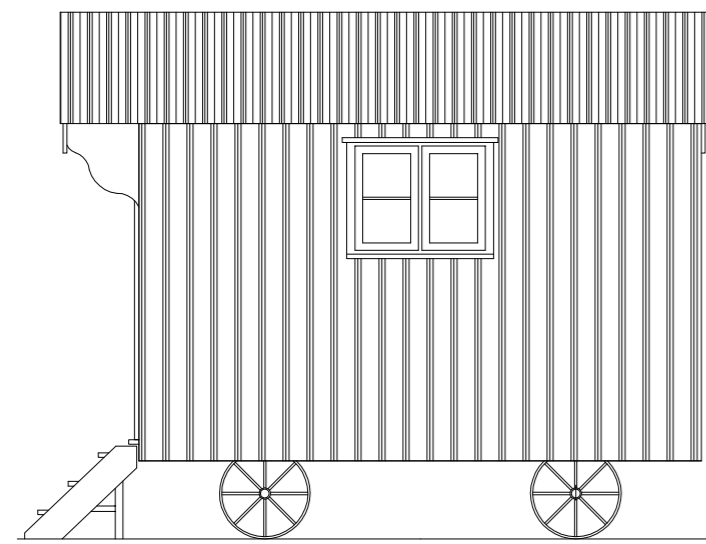


SIDE ELEVATION

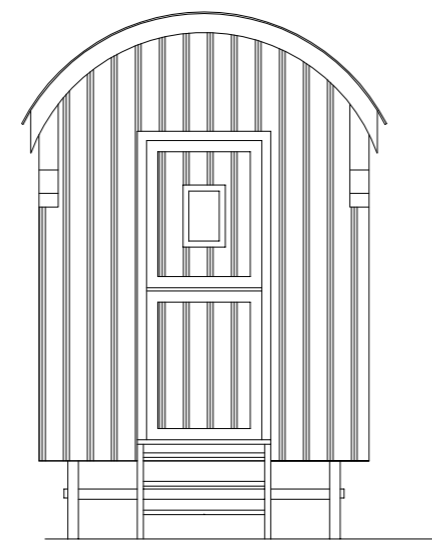


FRONT ELEVATION

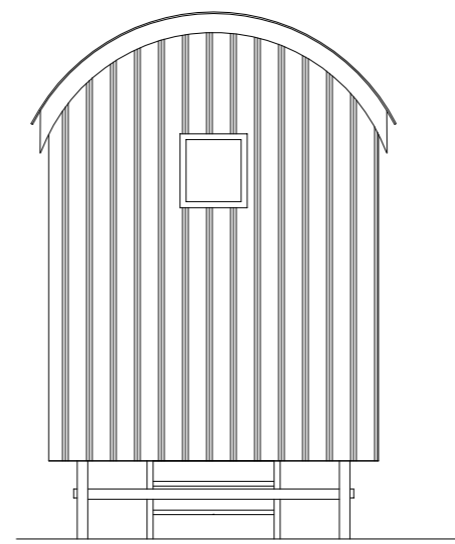

REAR ELEVATION

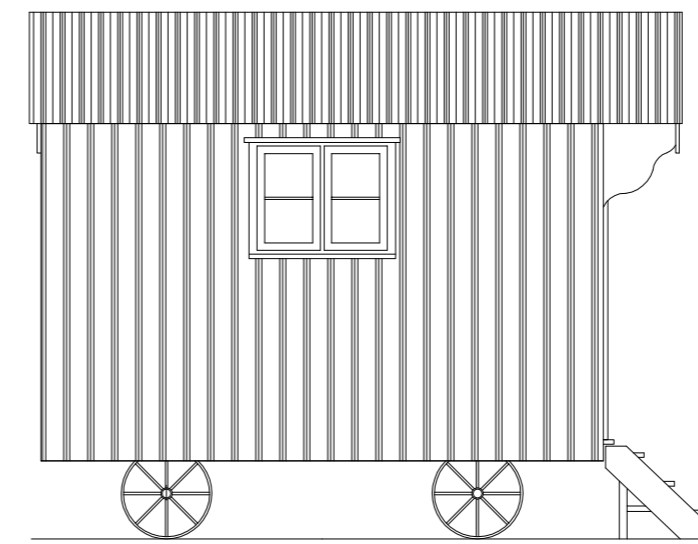


SIDE ELEVATION

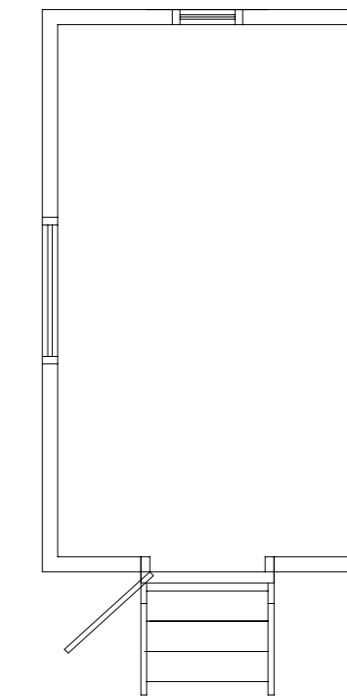


PLAN


## SHEPHERD'S HUT

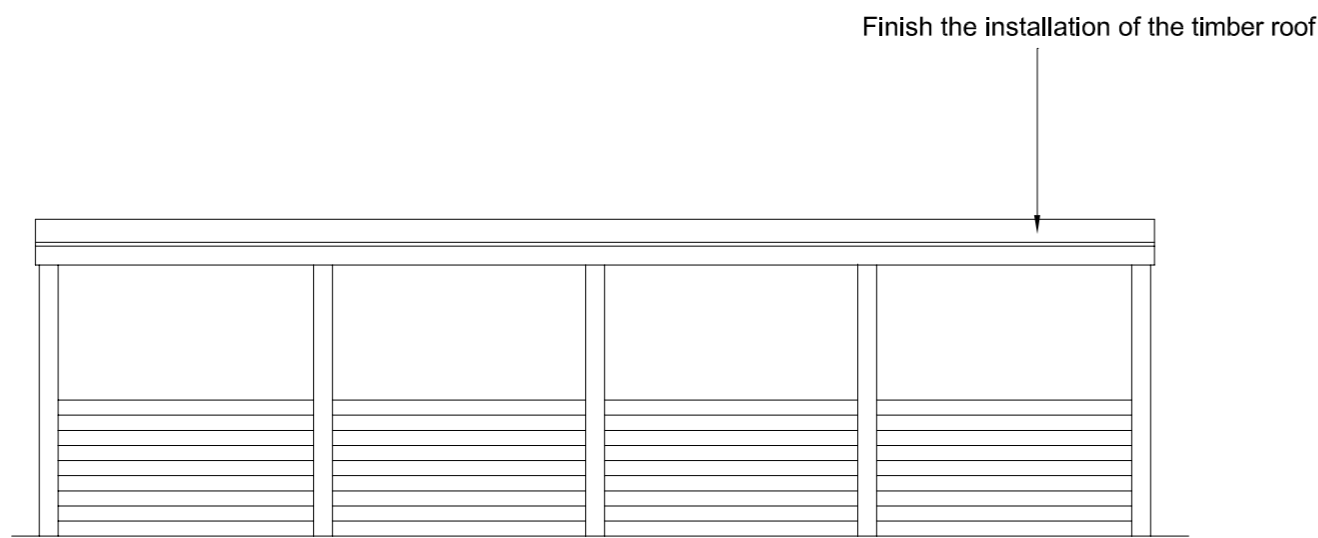

FRONT ELEVATION

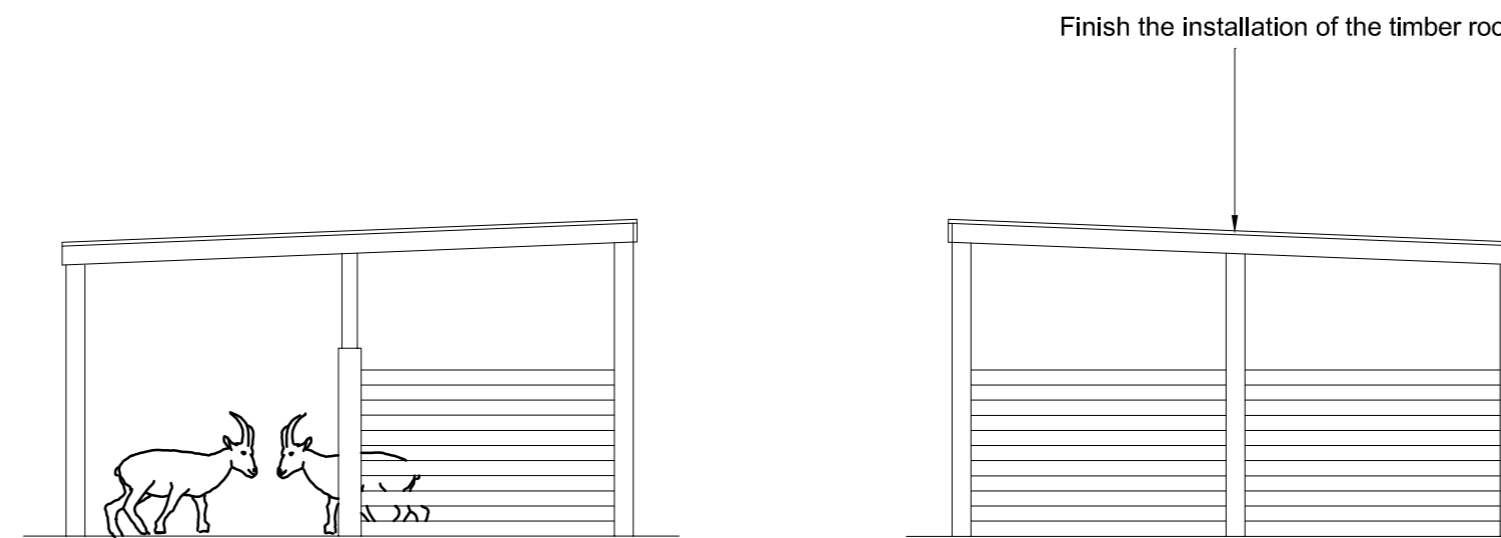


SIDE ELEVATION

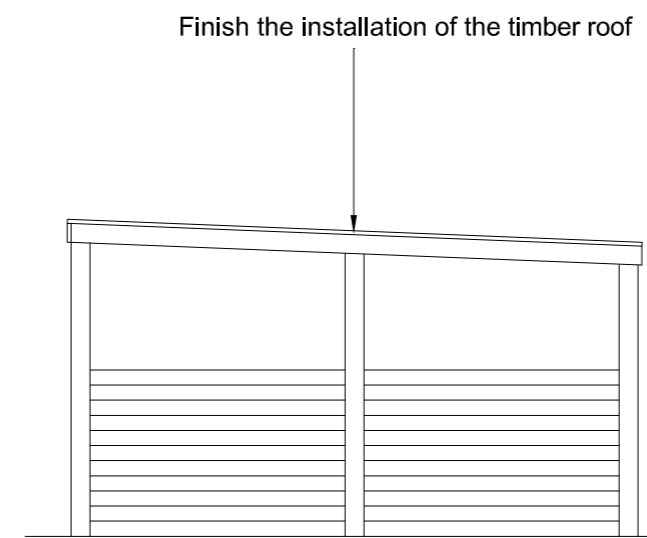


SIDE ELEVATION

NYMNPA  
 15/10/2019

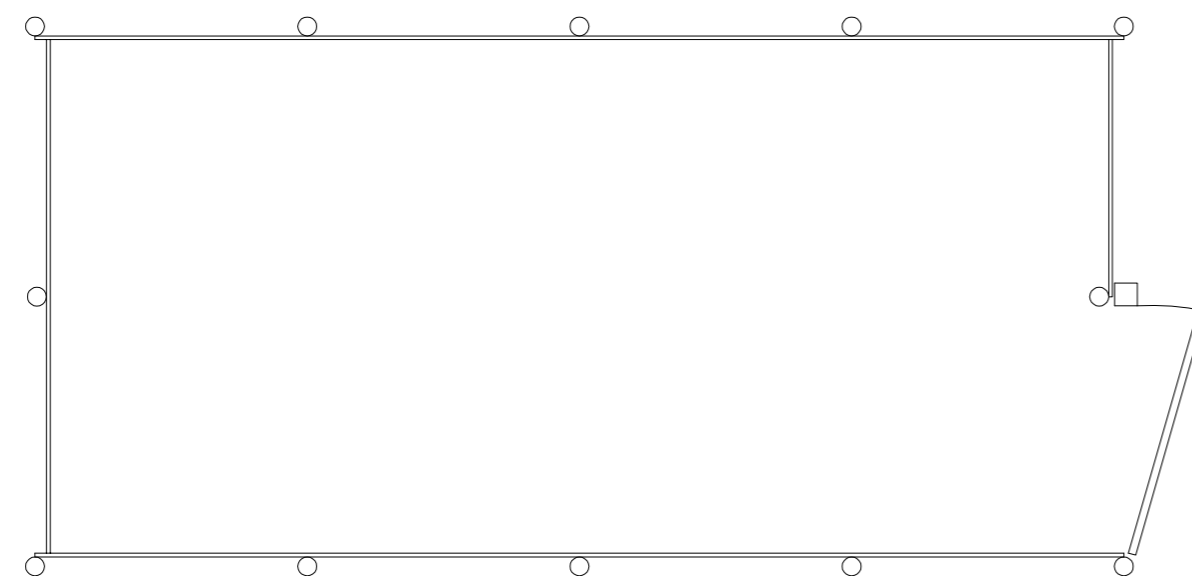

PLAN

## GOAT PEN

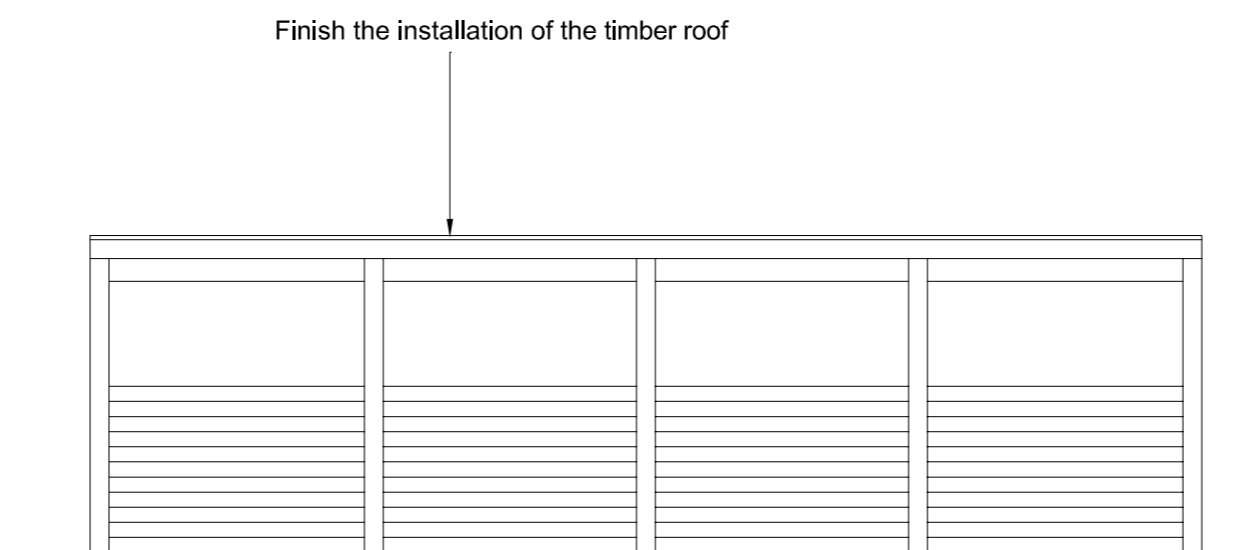

REAR ELEVATION

<b>LAWRENCE HANNAH</b> ARCHITECTURE DESIGN AND PROJECT MANAGEMENT							
	date	rev					
	client	MR & MRS BIRRELL - GRAY					
	property	ABBEY FARM COTTAGE, ROSEDALE ABBEY, YO18 8SD					
	drawing	GOAT SHED & SHEPHERD'S HUT PLANS & ELEVATIONS					
	drawn	CS	checked				
date	8.10.2019	scale	1.50@A2				
drawing no.	BS4801-03		rev				