



Rev	Date	Description	Drawn	Check	Approve

SCOPE OF WORKS
 PROPOSAL TO CREATE A NEW AGRICULTURAL STANDARD TRACK OFF SMITHS LANE, WHITBY, YO22 5AZ TO INCLUDE THE UPGRADING OF AN EXISTING SECTION OF FARM TRACK. THE PROPOSED WILL ENSURE VISIBILITY SPLAYS OF 45m IN BOTH DIRECTIONS ONTO SMITHS LANE FROM THE CENTRE OF THE PROPOSED TRACK.
 PROPOSED TRACK LENGTH APPROX: 814m
 PROPOSED TRACK WIDTH: 5m

NYMNPA
 16/10/2019

NOTE: IMAGE COURTESY OF GOOGLE.COM



Client: MULGRAVE ESTATE



Project: LODGE HILL FARM
 WHITBY, YO22 5AZ

Drawing: ACCESS TRACK
 LOCATION PLAN

Drawing Number: 09-2019-3001

Scale: NTS | Sheet: 1 OF 1 | Rev: -

© DREAM HAUS LIMITED 2019 (Company Reg. Number 07870039)
 DRAWING PROPERTY OF DREAM HAUS LIMITED
 ALL DIMENSIONS IN MILLIMETERS UNLESS STATED OTHERWISE. | Drawn: JG

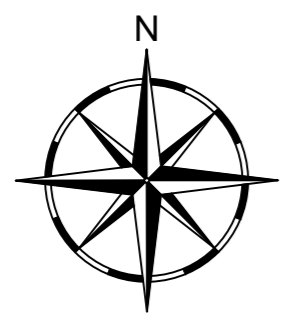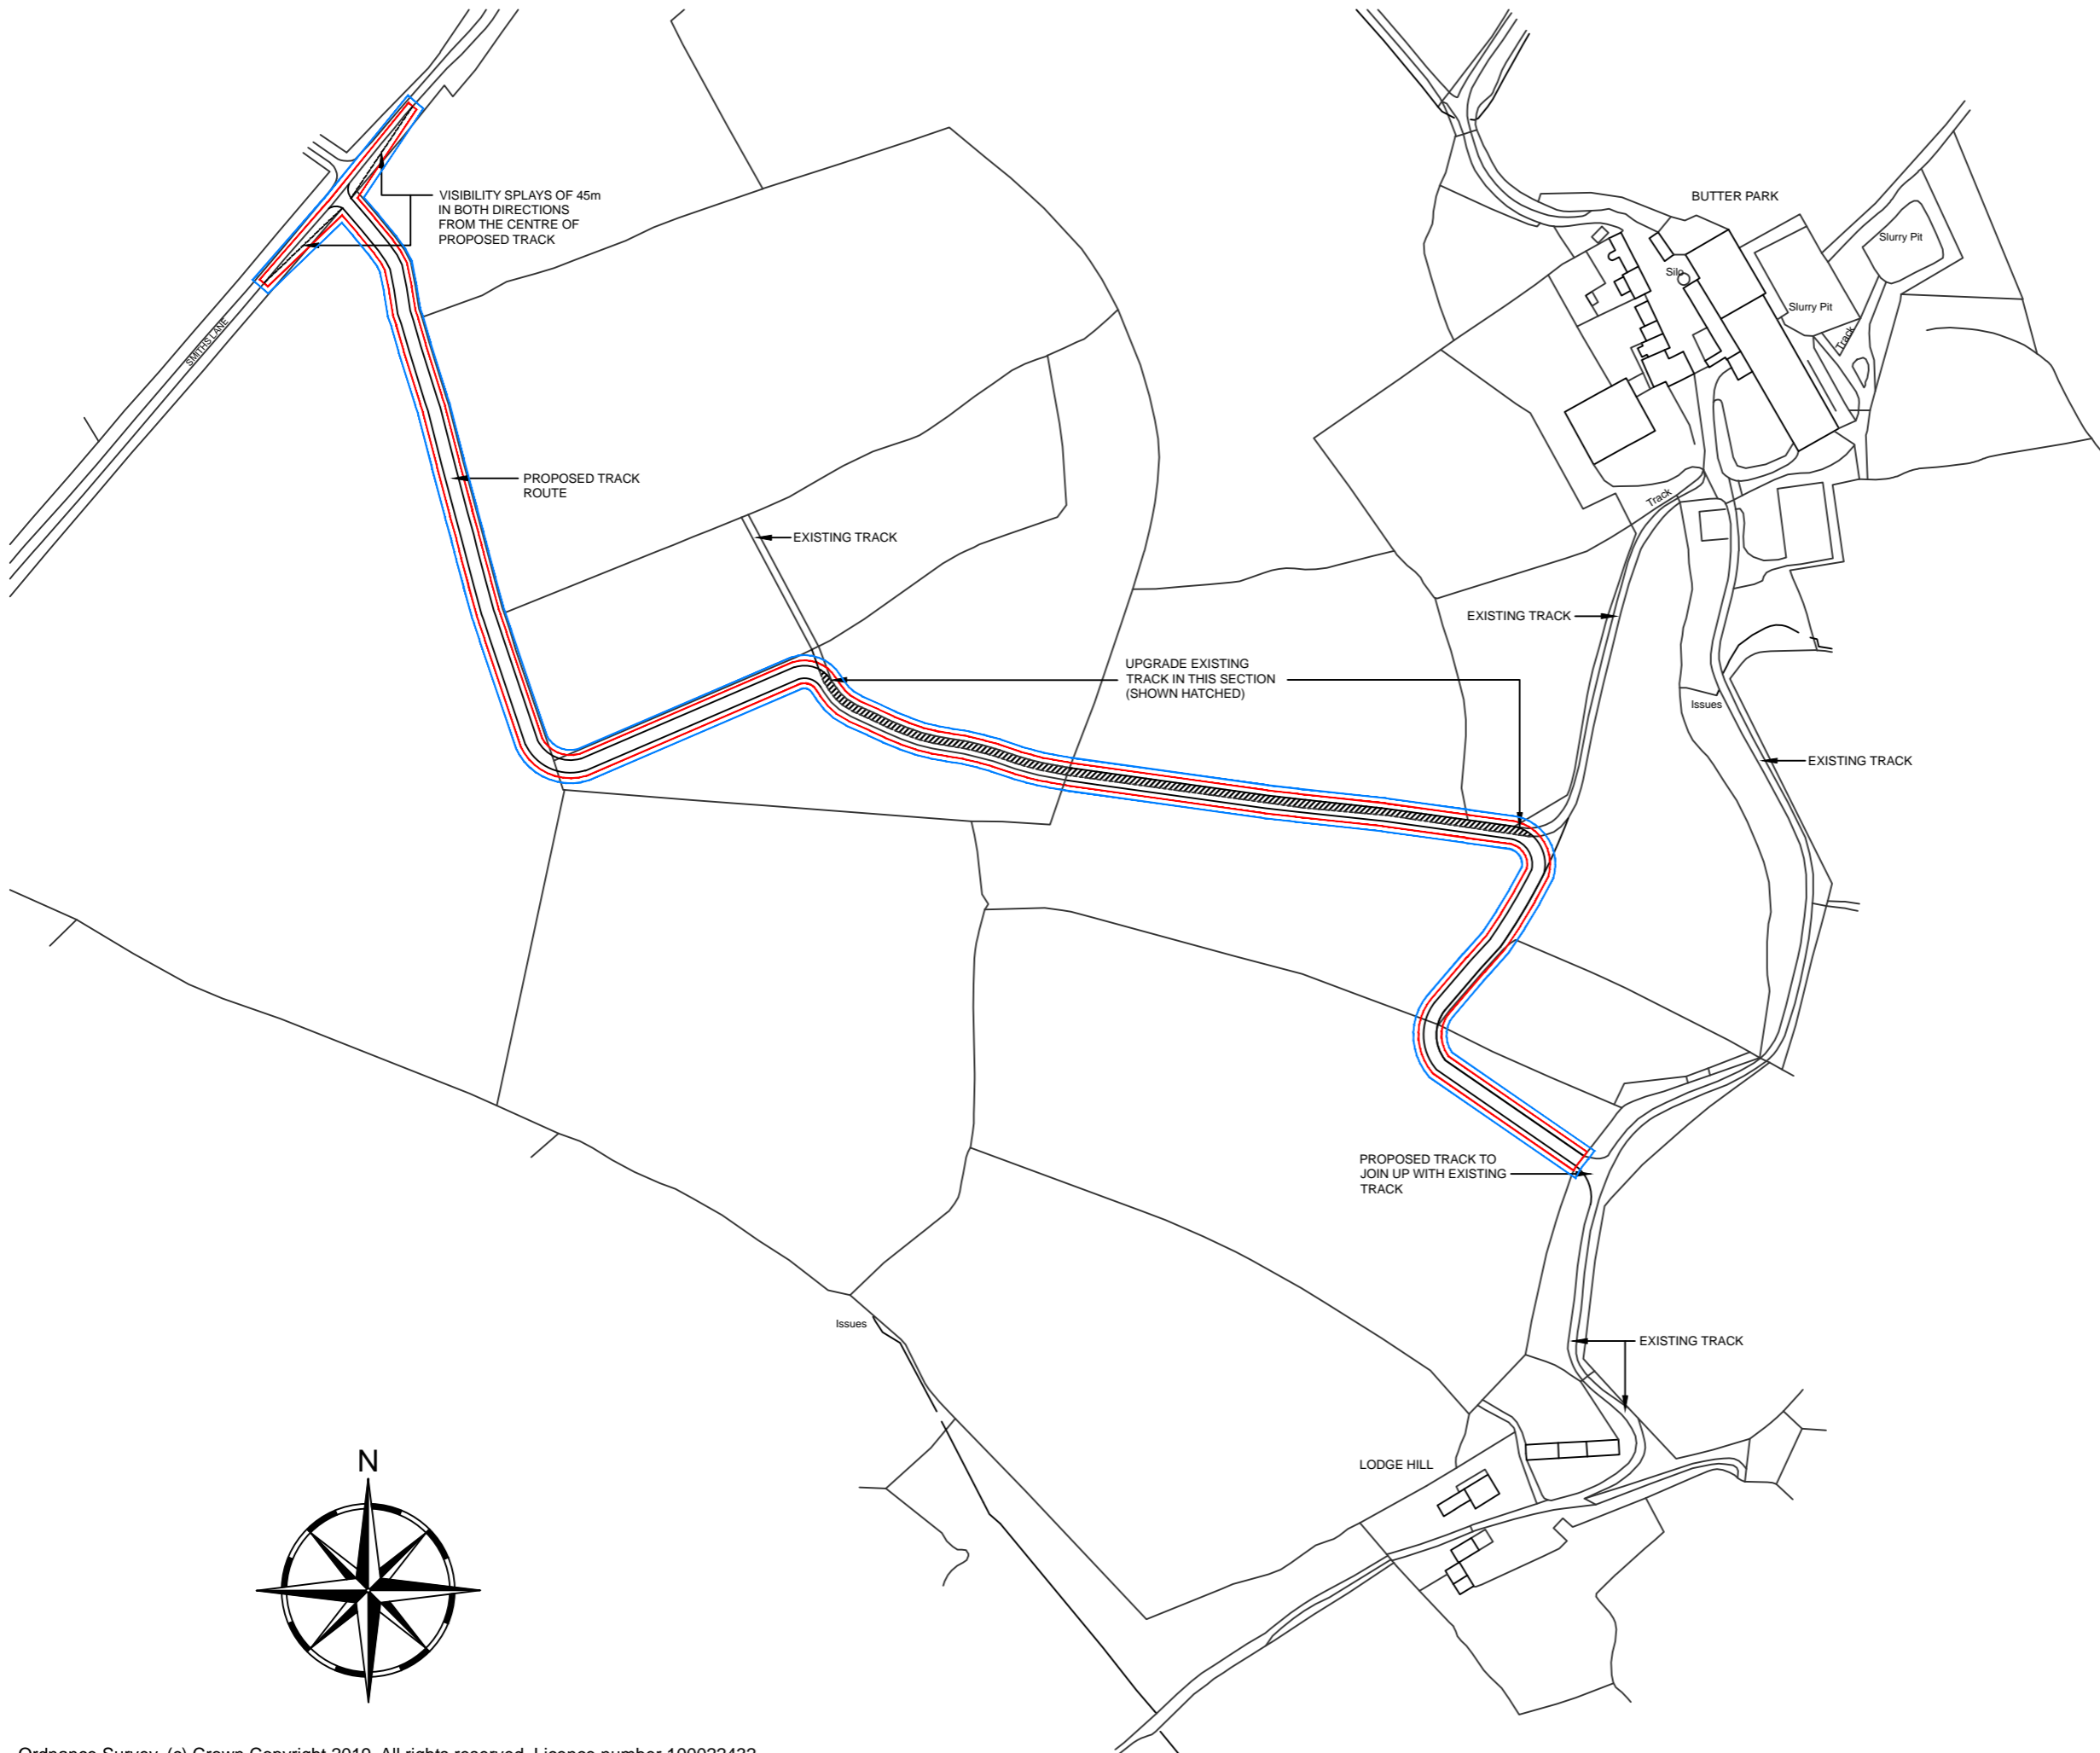

Ordnance Survey, (c) Crown Copyright 2019. All rights reserved. Licence number 100022432

Rev	Date	Description	Drawn	Check	Approve

SCOPE OF WORKS
 PROPOSAL TO CREATE A NEW AGRICULTURAL STANDARD TRACK OFF SMITHS LANE, WHITBY, YO22 5AZ, TO INCLUDE THE UPGRADING OF AN EXISTING SECTION OF FARM TRACK. THE PROPOSED WILL ENSURE VISIBILITY SPLAYS OF 45m IN BOTH DIRECTIONS ONTO SMITHS LANE FROM THE CENTRE OF THE PROPOSED TRACK.
 PROPOSED TRACK LENGTH APPROX: 814m
 PROPOSED TRACK WIDTH: 5m

NYMNPA
 16/10/2019

dream-haus 
 dream-haus limited
www.dream-haus.com

Client **MULGRAVE ESTATE**

Project **LODGE HILL FARM
 WHITBY, YO22 5AZ**

Drawing **ACCESS TRACK
 SITE PLAN (PROPOSED ROUTE)**

Drawing Number **09-2019-3002**

Scale **1:2500** Sheet **1 OF 1** Rev **-**

© DREAM HAUS LIMITED 2019 (Company Reg. Number 07870039)
 DRAWING PROPERTY OF DREAM HAUS LIMITED
 ALL DIMENSIONS IN MILLIMETERS UNLESS STATED OTHERWISE.
 Drawn **JG**