

NYMNPA

29/10/2019

From:

Sent: 29 October 2019 14:45

To: Ailsa Teasdale

Subject: Re: Proposed Alterations & Extensions The Willows, Low Newbiggin, Aislaby, Whitby, North Yorkshire for Mr & Mrs I. Gates.

Ref: NYM/2019/0480/FL

Dear Ailsa

Further to our meeting at your offices please find attached a copy of our amended planning drawing nos 6029G.19.06D, 07C, 08C, 09C & 10C for your approval.

Please substitute these in lieu of our drawings previously submitted to form part of our planning application.

We look forward to receiving your support to these changes as agreed with our client at our meeting.

Should you require any further information please do not hesitate to contact me.

Kind Regards

Ursula Bradwell

For and on behalf of

URSULA BRADWELL ARCHITECTS

Church Hall

Newton Street

Whitby


North Yorkshire

YO21 1QX

Tel:

Note: Do not scale. Only use figured dimensions.
All discrepancies to be notified to this office.

Proposed Alterations & Extensions, The Willows, Low Newbiggin, Aislaby, Whitby, North Yorks for Mr & Mrs I. Gates.

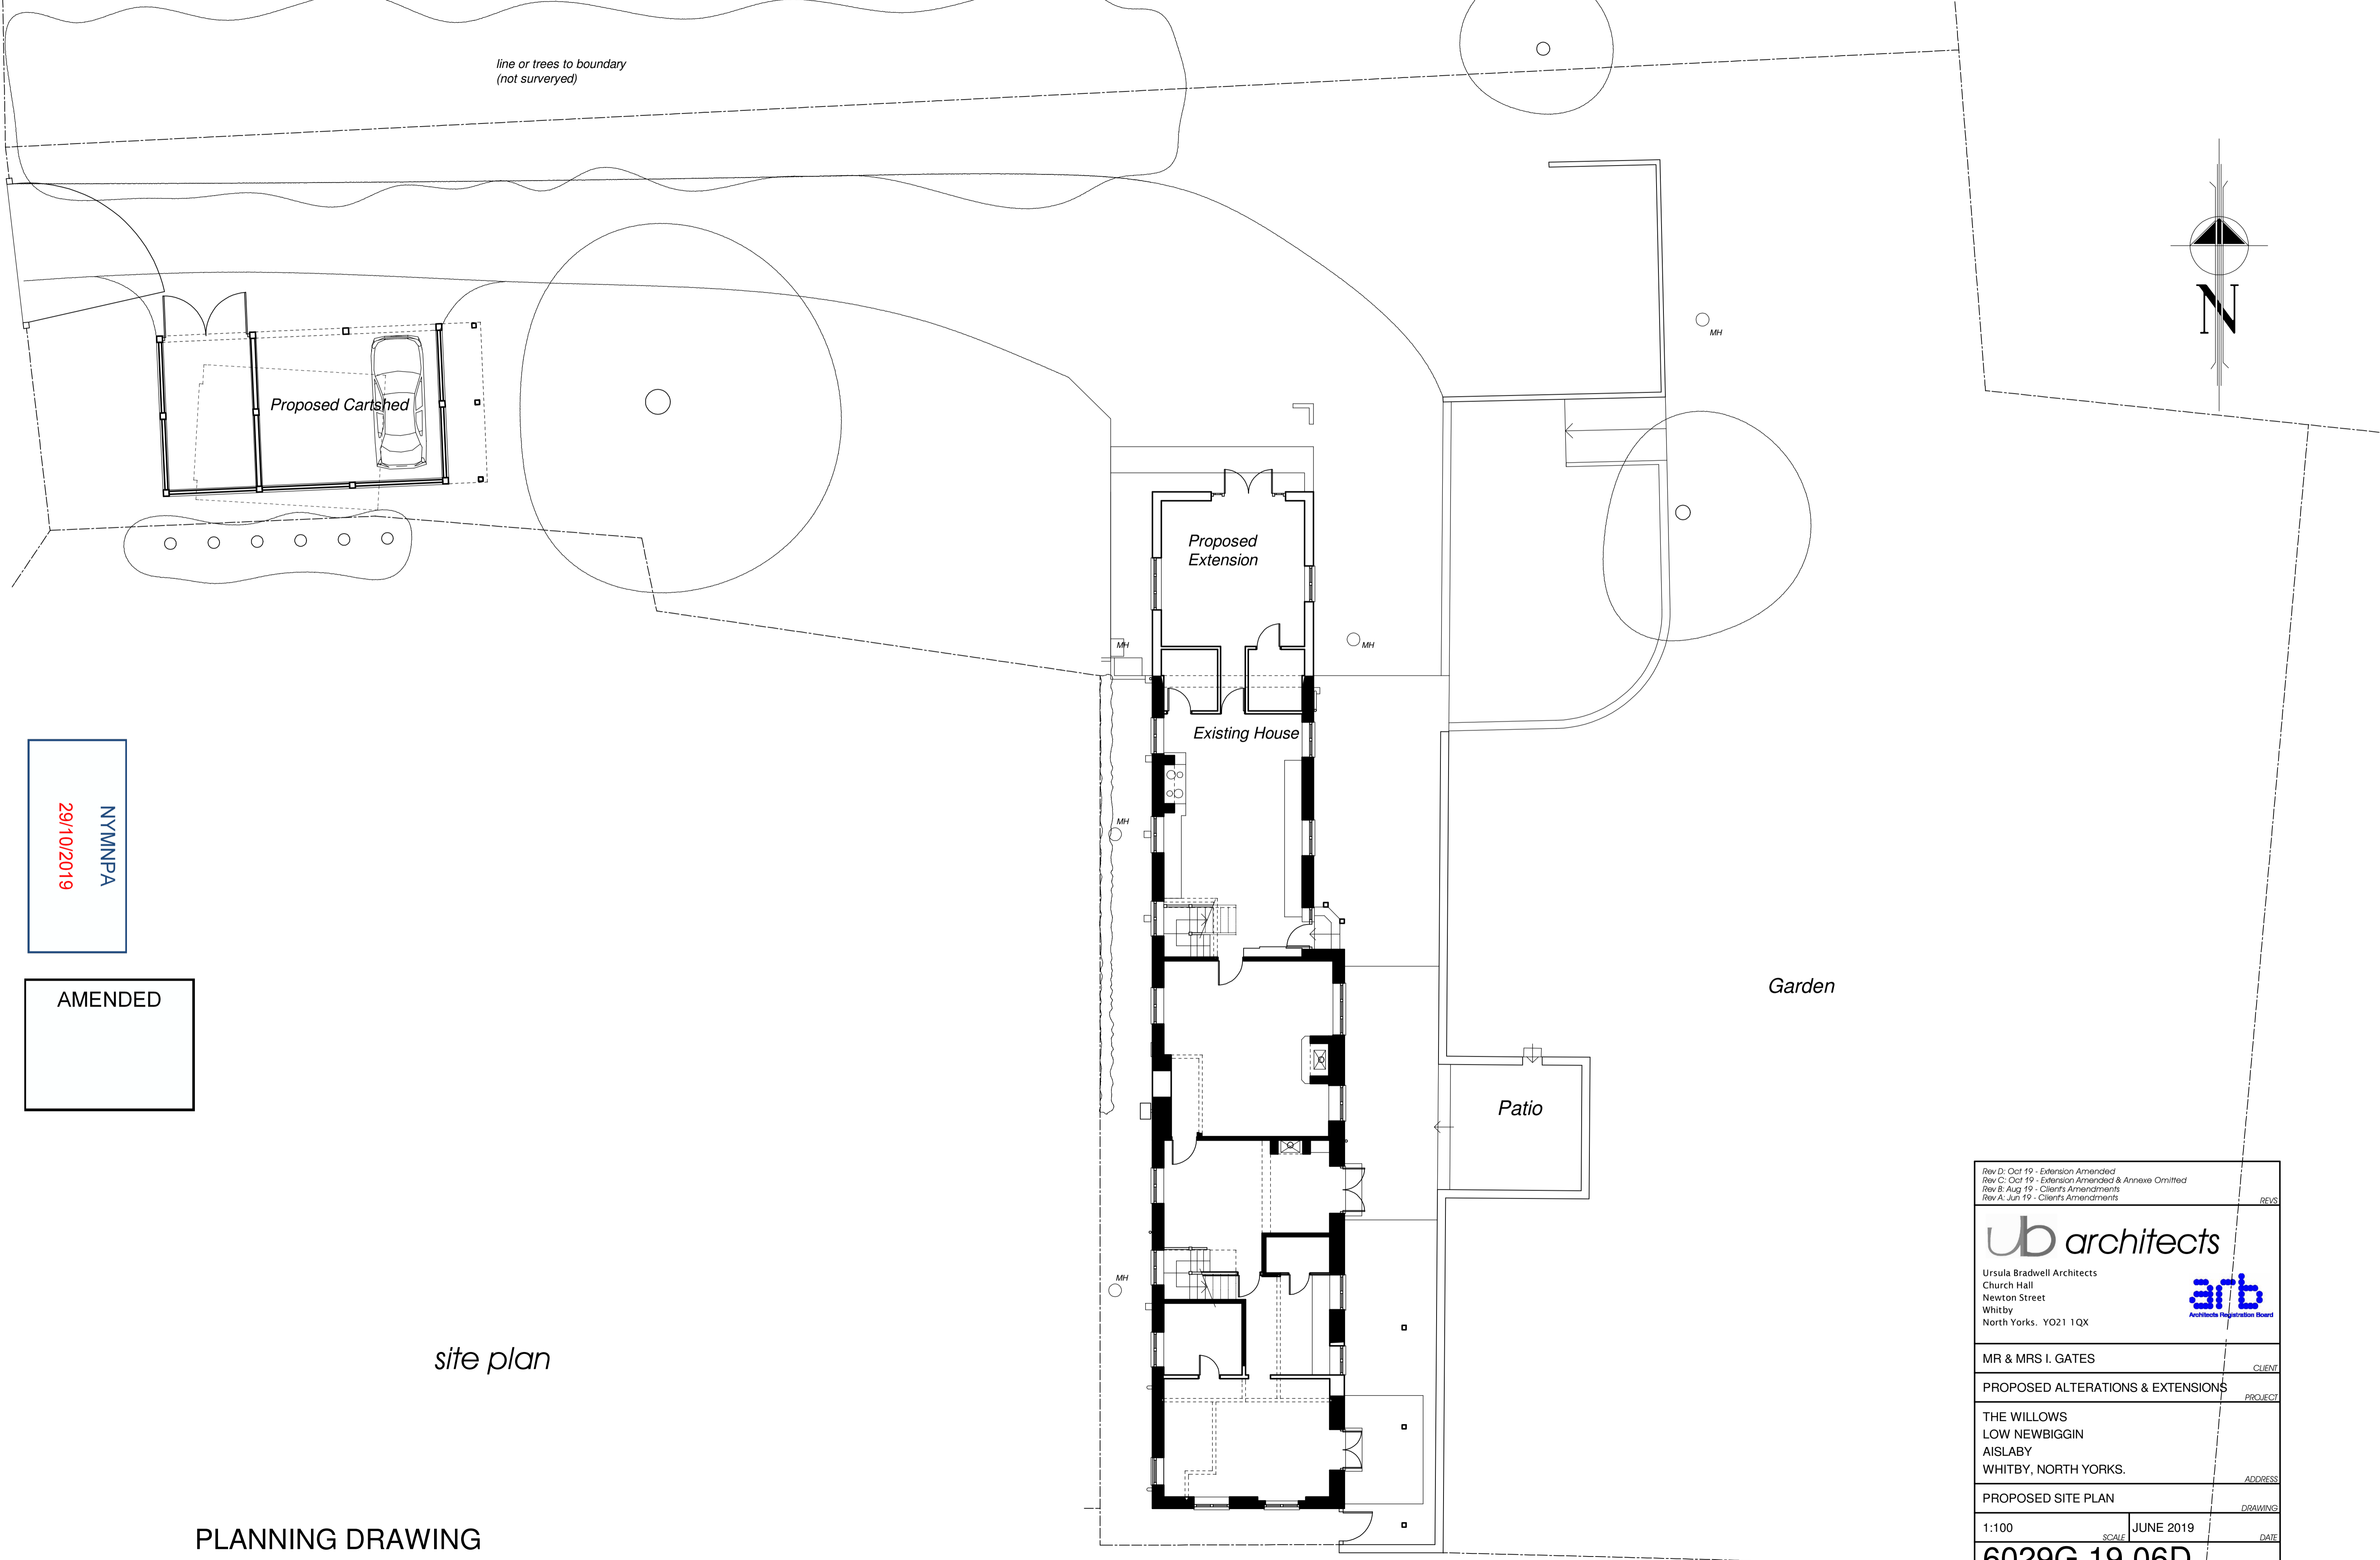

line or trees to boundary
(not surveyed)


Proposed Cartshed

Proposed Extension

Existing House

Garden

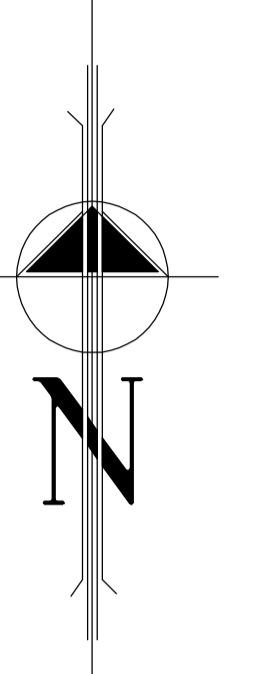

Patio



NYMNP/A
29/10/2019

AMENDED


site plan

<small>Rev D: Oct 19 - Extension Amended Rev C: Oct 19 - Extension Amended & Annex Omitted Rev B: Aug 19 - Client's Amendments Rev A: Jun 19 - Client's Amendments</small>		REVISIONS
 Ursula Bradwell Architects Church Hall Newton Street Whitby North Yorks. YO21 1QX		 <small>Architects Registration Board</small>
MR & MRS I. GATES		CLIENT
PROPOSED ALTERATIONS & EXTENSIONS		PROJECT
THE WILLOWS LOW NEWBIGGIN AISLABY WHITBY, NORTH YORKS.		ADDRESS
PROPOSED SITE PLAN		DRAWING
1:100	SCALE	JUNE 2019
6029G.19.06D		DATE
		DRAWING NO.

PLANNING DRAWING


Note: Do not scale. Only use figured dimensions.
All discrepancies to be notified to this office.

Proposed Alterations & Extensions, The Willows, Low Newbiggin, Aislaby, Whitby, North Yorks for Mr & Mrs I. Gates.

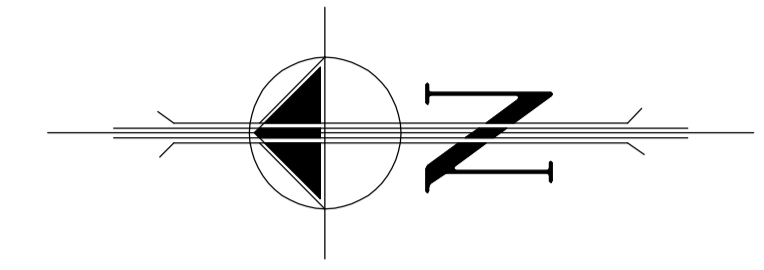

NYMNP
29/10/2019

AMENDED

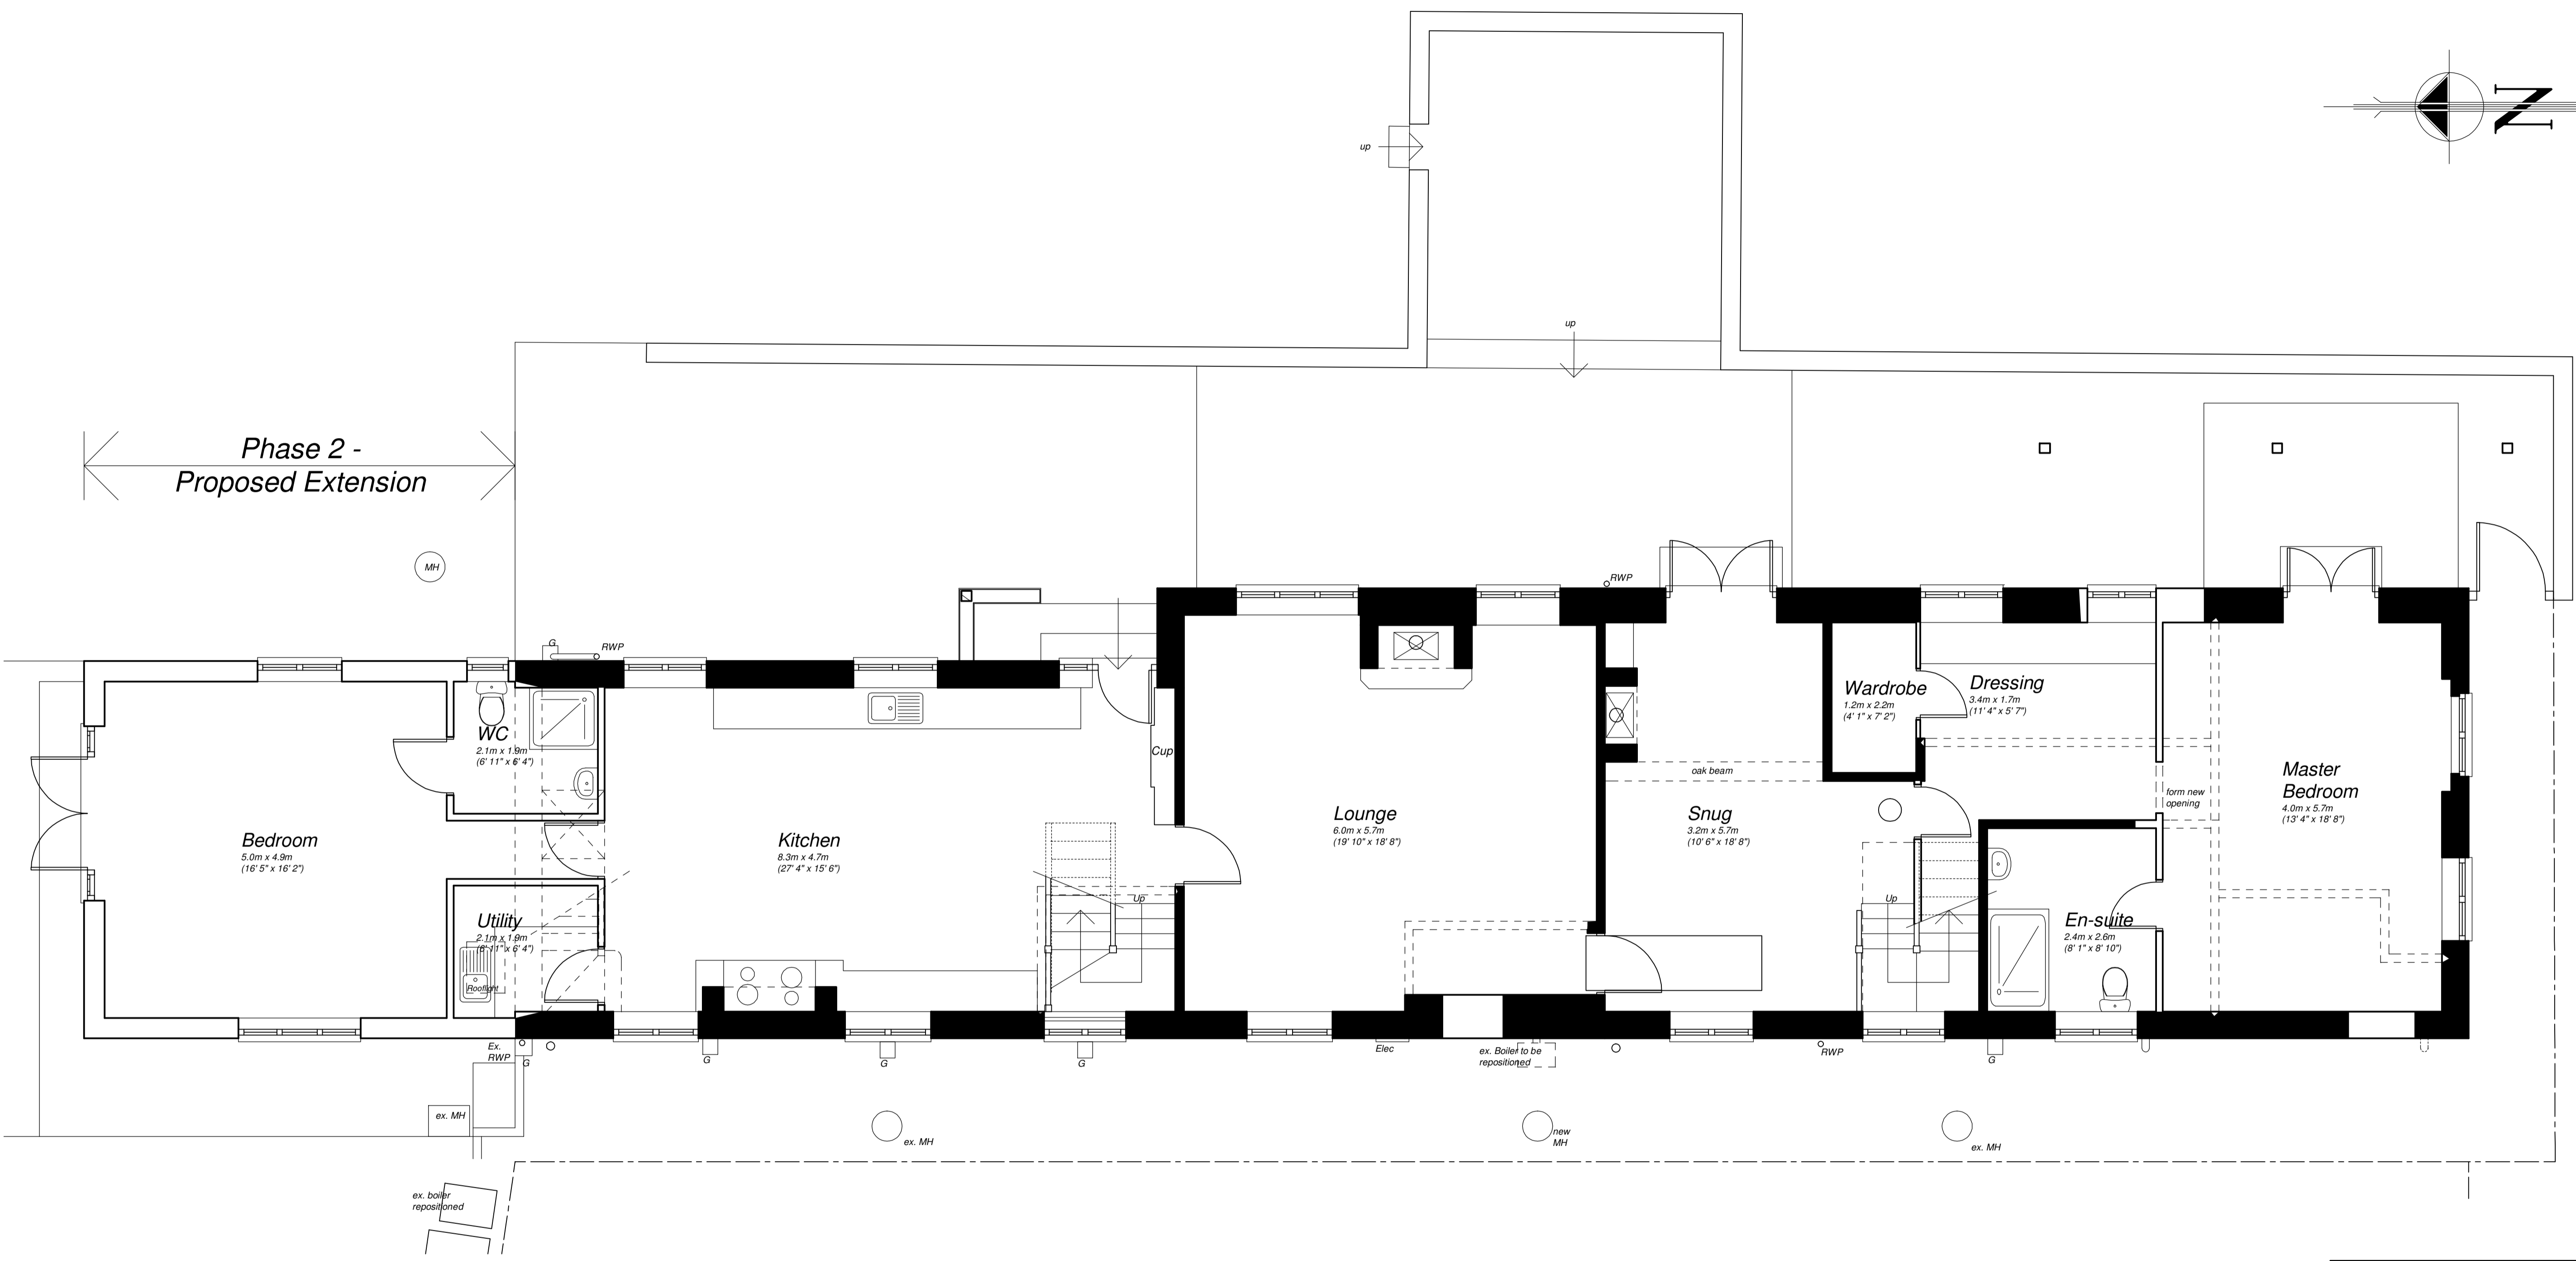

ground floor plan

Rev C: Oct 19 - Extension Amended Rev B: Oct 19 - Extension Amended Rev A: Jun 19 - Client's Amendments		REVIS
Ursula Bradwell Architects Church Hall Newton Street Whitby North Yorks. YO21 1QX E		
MR & MRS I. GATES		CLIENT
PROPOSED ALTERATIONS & EXTENSIONS		PROJECT
THE WILLOWS LOW NEWBIGGIN AISLABY WHITBY, NORTH YORKS.		
PROPOSED GROUND FLOOR PLAN		DRAWING
1:50	SCALE	JUNE 2019
6029G.19.07C		DATE
DRAWING NO. <small>Copyright Reserved</small>		

PLANNING DRAWING

Note: Do not scale. Only use figured dimensions.
All discrepancies to be notified to this office.



Proposed Alterations & Extensions, The Willows, Low Newbiggin, Aislaby, Whitby, North Yorks for Mr & Mrs I. Gates.

NYM/PA
29/10/2019

AMENDED



east elevation

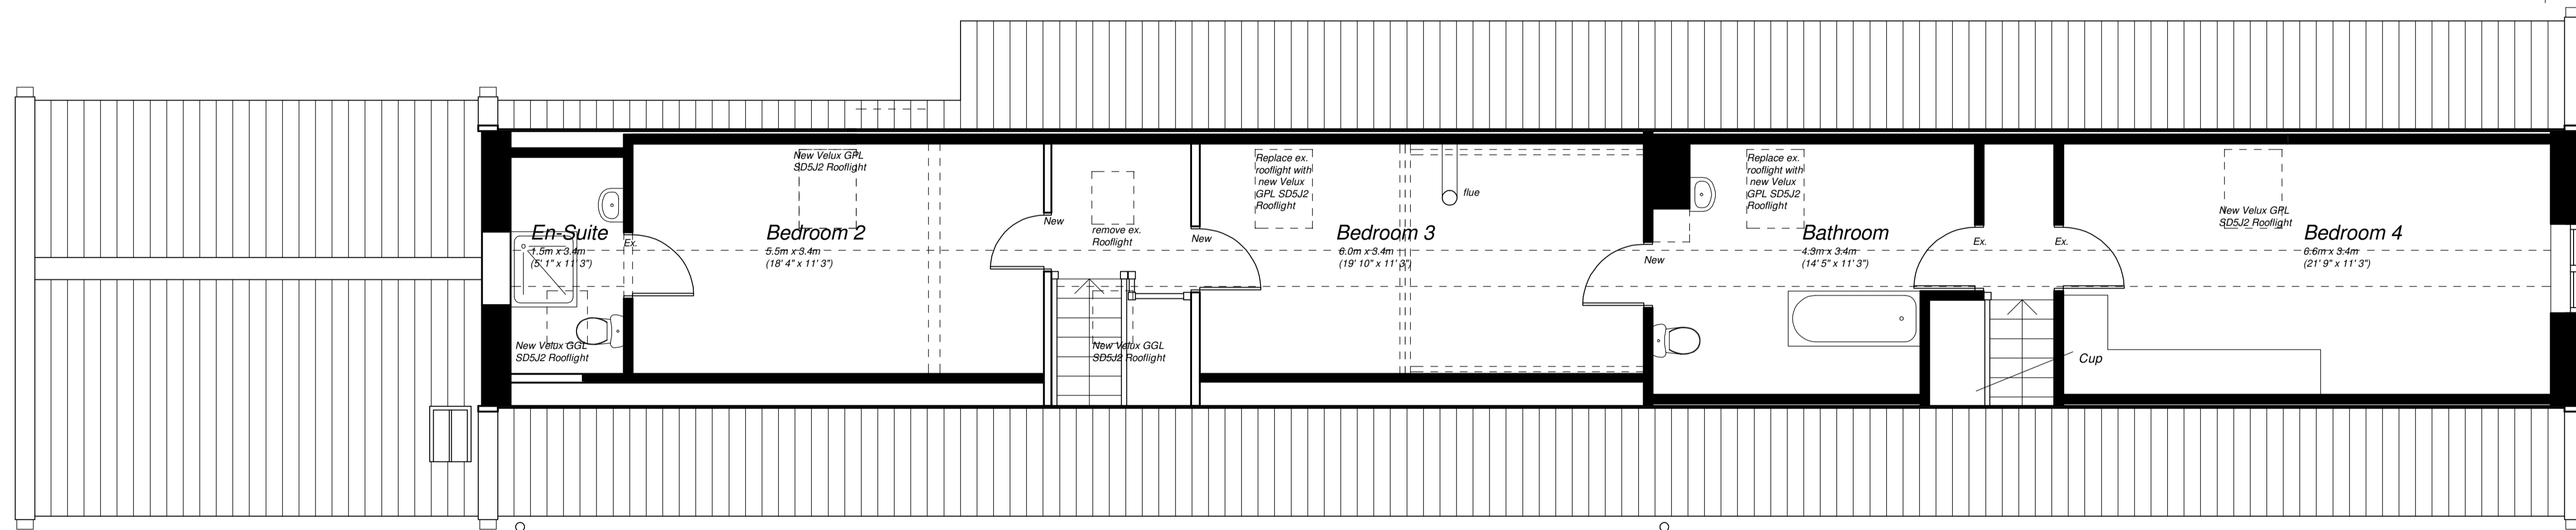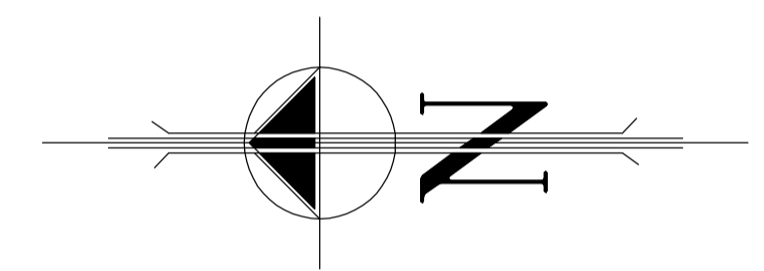

first floor plan

Rev C: Oct 19 - Extension Amended Rev B: Oct 19 - Extension Amended Rev A: Jun 19 - Client's Amendments		REVIS
ub architects Ursula Bradwell Architects Church Hall Newton Street Whitby North Yorks. YO21 1QX		
MR & MRS I. GATES		CLIENT
PROPOSED ALTERATIONS & EXTENSIONS		PROJECT
THE WILLOWS LOW NEWBIGGIN AISLABY WHITBY, NORTH YORKS.		ADDRESS
PROPOSED FIRST FLOOR PLAN & EAST ELEV'		DRAWING
1:50	SCALE	JUNE 2019 DATE
6029G.19.08C		DRAWING NO. Copyright Reserved

PLANNING DRAWING

Note: Do not scale. Only use figured dimensions.
All discrepancies to be notified to this office.


Proposed Alterations & Extensions, The Willows, Low Newbiggin, Aislaby, Whitby, North Yorks for Mr & Mrs I. Gates.

NYM/PA
29/10/2019

AMENDED




Phase 2 -
Proposed Extension
west elevation

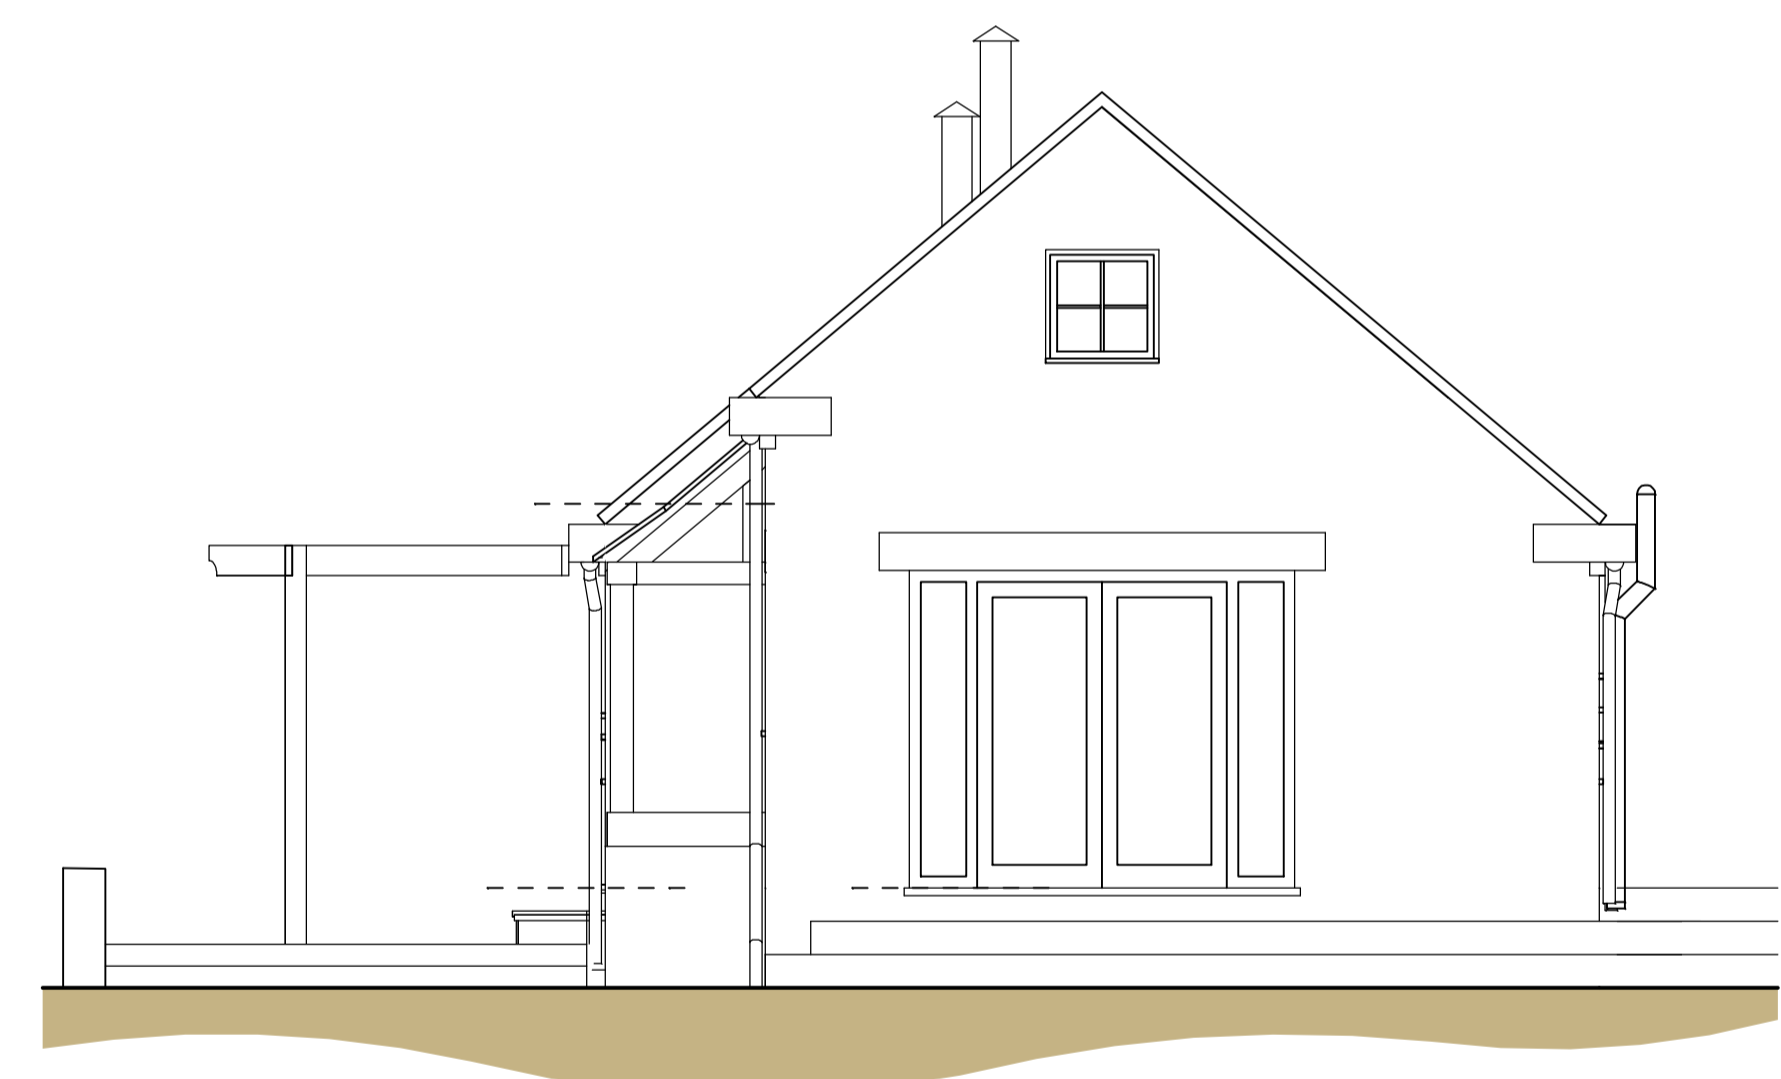

Phase 2 -
Proposed Extension
north elevation



south elevation

<small>Rev C: Oct 19 - Extension Amended Rev B: Oct 19 - Extension Amended Rev A: Jun 19 - Client's Amendments</small>		<small>REVIS</small>
 Ursula Bradwell Architects Church Hall Newton Street Whitby North Yorks. YO21 1QX E.		
MR & MRS I. GATES		<small>CLIENT</small>
PROPOSED ALTERATIONS & EXTENSIONS		<small>PROJECT</small>
THE WILLOWS LOW NEWBIGGIN AISLABY WHITBY, NORTH YORKS.		<small>ADDRESS</small>
PROPOSED ELEVATIONS		<small>DRAWING</small>
1:50	SCALE	JUNE 2019 DATE
6029G.19.09C		<small>DRAWING NO. Copyright Reserved</small>


Note: Do not scale. Only use figured dimensions.
All discrepancies to be notified to this office.

Proposed Alterations & Extensions, The Willows, Low Newbiggin, Aislaby, Whitby, North Yorks for Mr & Mrs I. Gates.

NYMNPA
29/10/2019

AMENDED



Rev C: Oct 19 - Extension Amended Rev B: Oct 19 - Extension Amended Rev A: Jun 19 - Client's Amendments		REVS
ub architects Ursula Bradwell Architects Church Hall Newton Street Whitby North Yorks. YO21 1QX Tel: E:		
MR & MRS I. GATES		CLIENT
PROPOSED ALTERATIONS & EXTENSIONS		PROJECT
THE WILLOWS LOW NEWBIGGIN AISLABY WHITBY, NORTH YORKS.		ADDRESS
PROPOSED 3D VIEWS		DRAWING
1:50	JUNE 2019	SCALE DATE
6029G.19.10C		DRAWING NO. Copyright Reserved

PLANNING DRAWING