
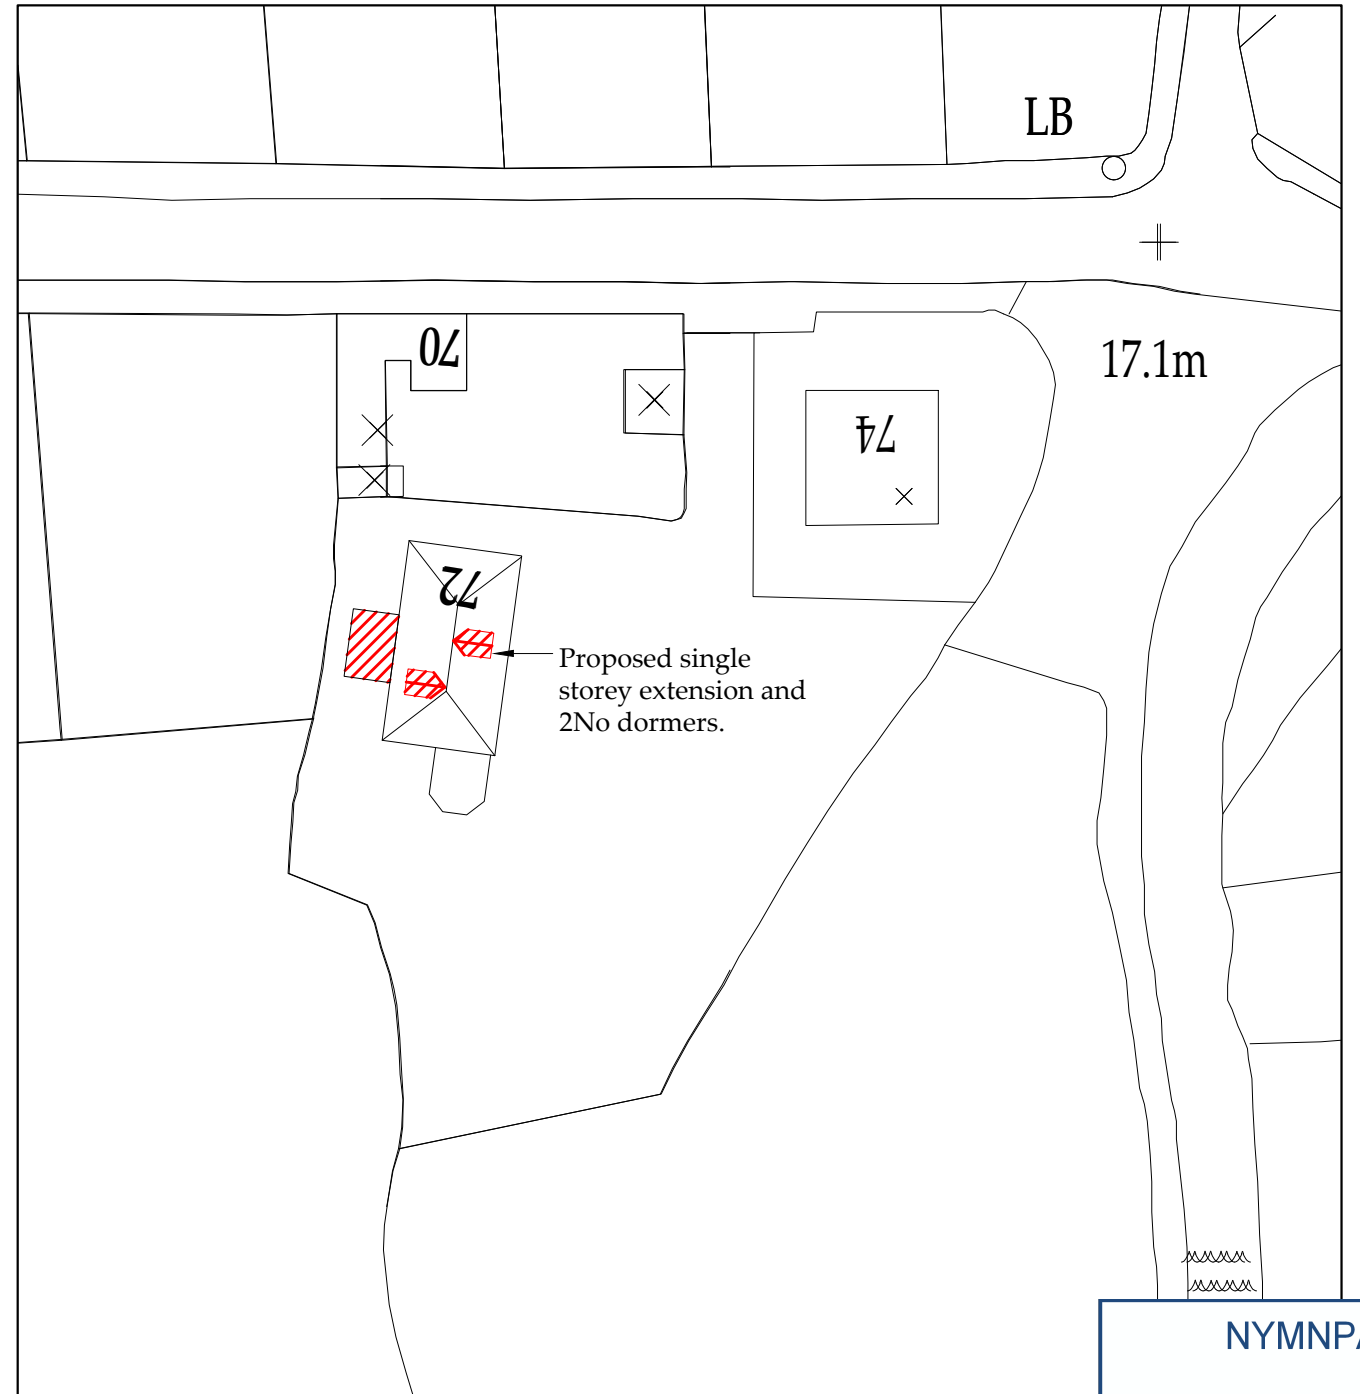


Location Plan  
Scale 1:1250

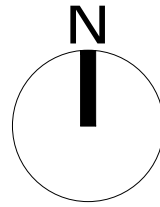

Block Plan  
Scale 1:500

**NYMNP**  
30/10/2019

Ordnance Survey Licence No. 100002562

**b h d partnership**

Airy Hill Manor, Whitby, North Yorkshire, UK, YO21 1QB.

●DO NOT SCALE from this drawing. Only figured dimensions are to be taken from this drawing.  
 ●The Contractor must verify all dimensions on site before commencing any work or shop drawings.  
 ●The Contractor must report any discrepancies before commencing work. If this drawing exceeds the quantities taken in any way, the Technician is to be informed before work is initiated.  
 ●Work within The Construction (Design and Management) Regulations 2015 is not to start until a Health & Safety Plan has been produced. This drawing is Copyright and must not be reproduced without consent of BHD Partnership Ltd


REV	DATE	BY	AMENDMENT	CHKD	APVD
A	17/10/19	CE	Issed for approval	NID	

CLIENT: <b>Mr D Bradley</b>		
PROJECT: <b>72 Iburndale Lane Sleights YO22 5DP</b>		
A3	DRN: C Eynon	DATE: 17/10/19
SCALE: As shown	ISSUE: Preliminary	


DRAWING TITLE: <b>Location Plan and Block Plan</b>	
DRAWING NR: <b>D11704-01</b>	REV: <b>A</b>




Do not scale from this drawing, only figured dimensions are to be taken from this drawing.  
 The contractor must verify all dimensions on site before commencing any work or shop drawings.  
 The contractor must report any discrepancies before commencing work. If this drawing exceeds the quantities taken in any way, the technician is to be informed before work is initiated.  
 Work within the construction (design and management) regulations 2015 is not to start until a health & safety plan has been produced. This drawing is copyright and must not be reproduced without consent of BHD Partnership Ltd.  
**CDM Regulations**  
 Contractor must not start without 'Pre Construction Information' from Principle Designer. If unsure contact BHD.  
 Contractor must agree the 'Principle Contractor' roll with the client prior to commencement of the works.  
 Ensure if required under CDM2015 regulations that the project is notified to the HSE.

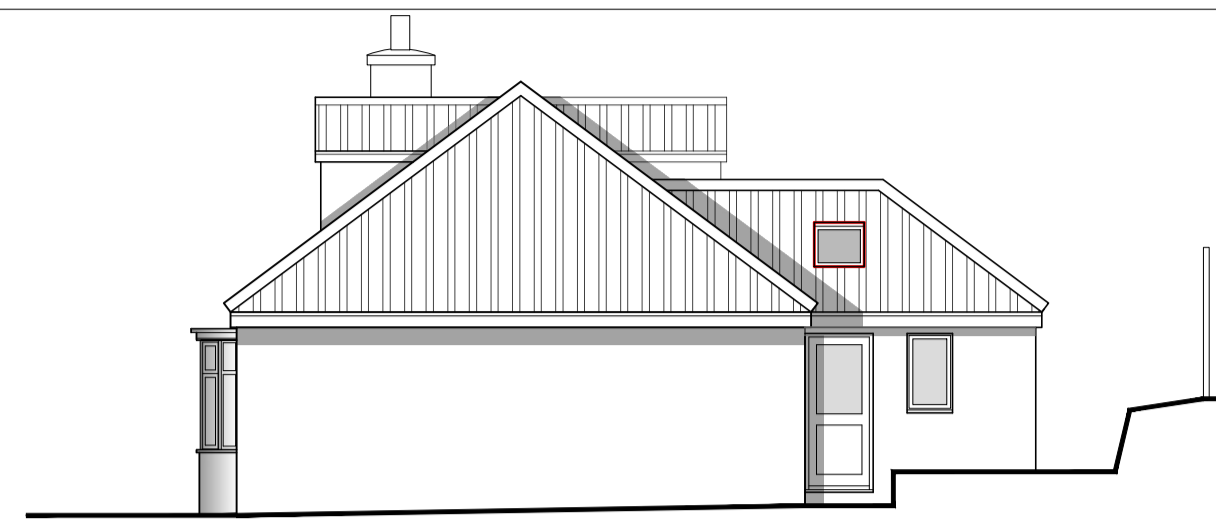

Side Elevation  
 Scale 1:100

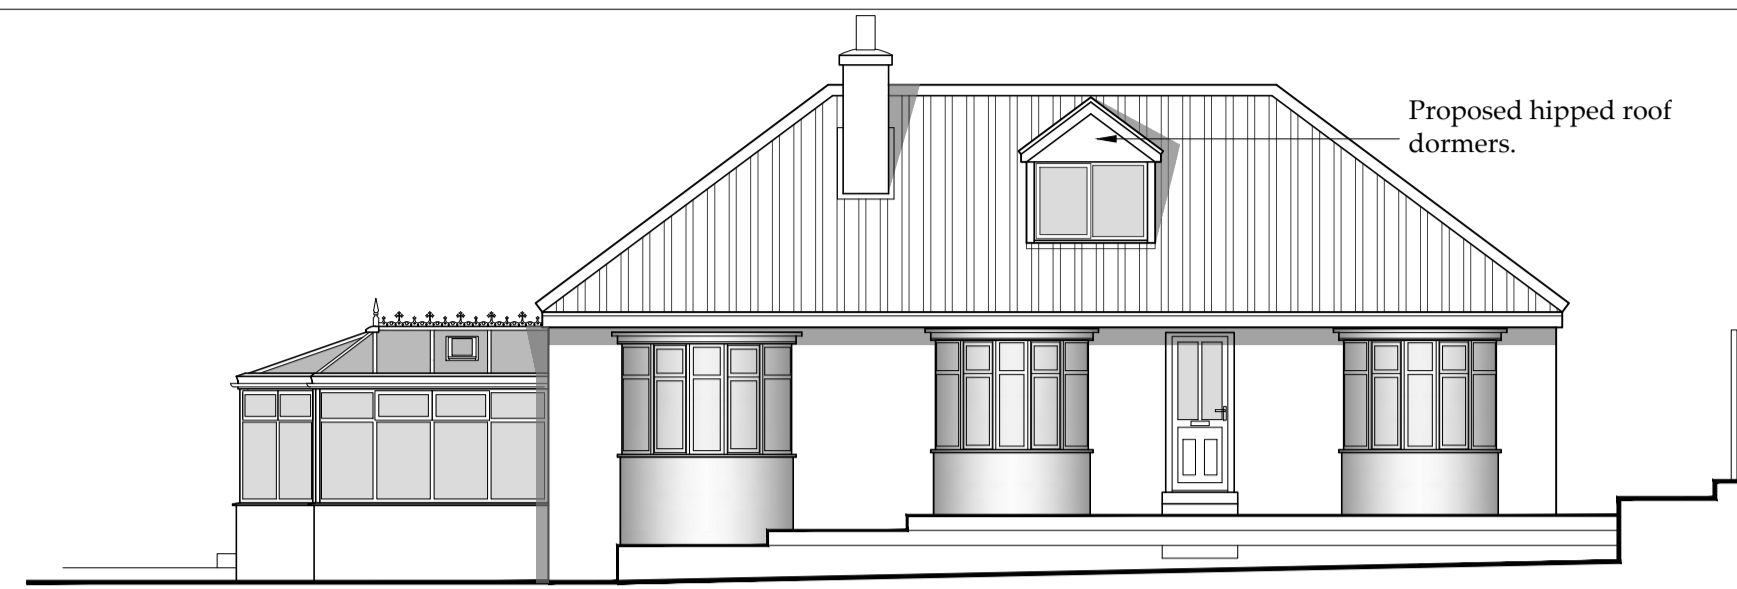


Front Elevation  
 Scale 1:100

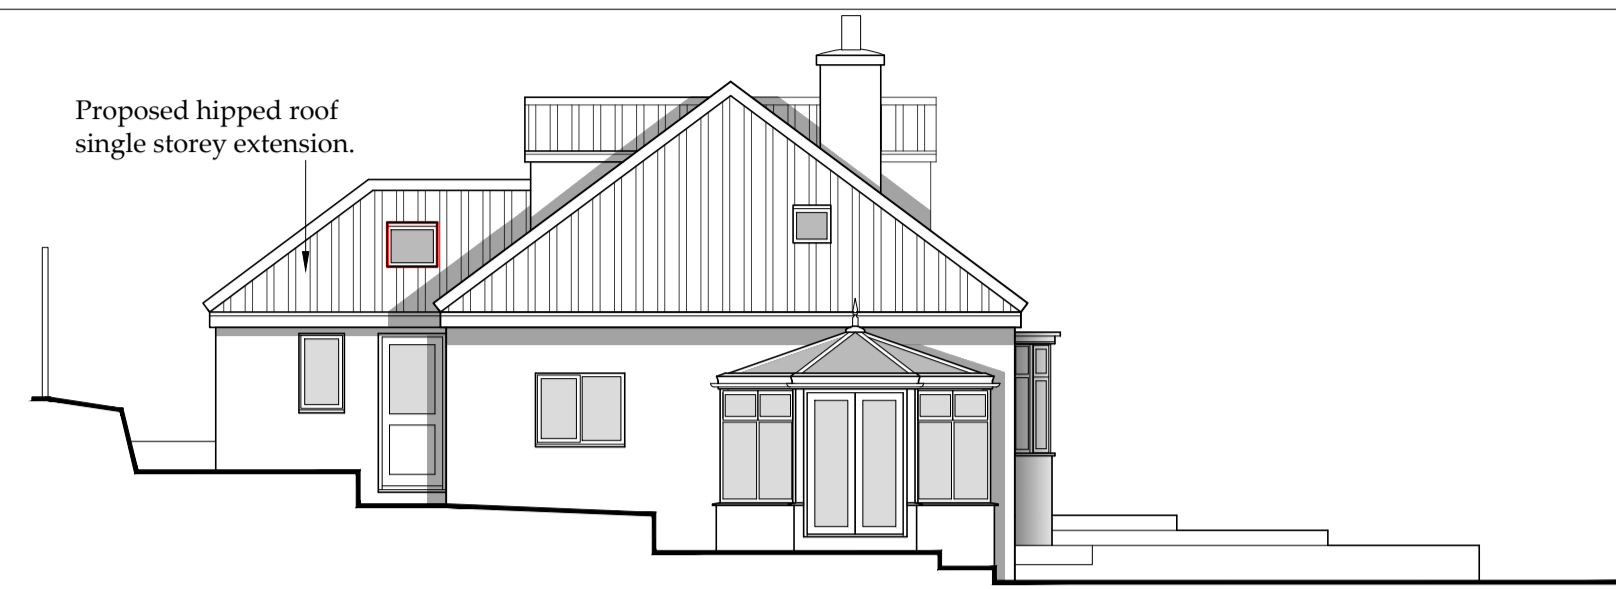


Side Elevation  
 Scale 1:100



Rear Elevation  
 Scale 1:100

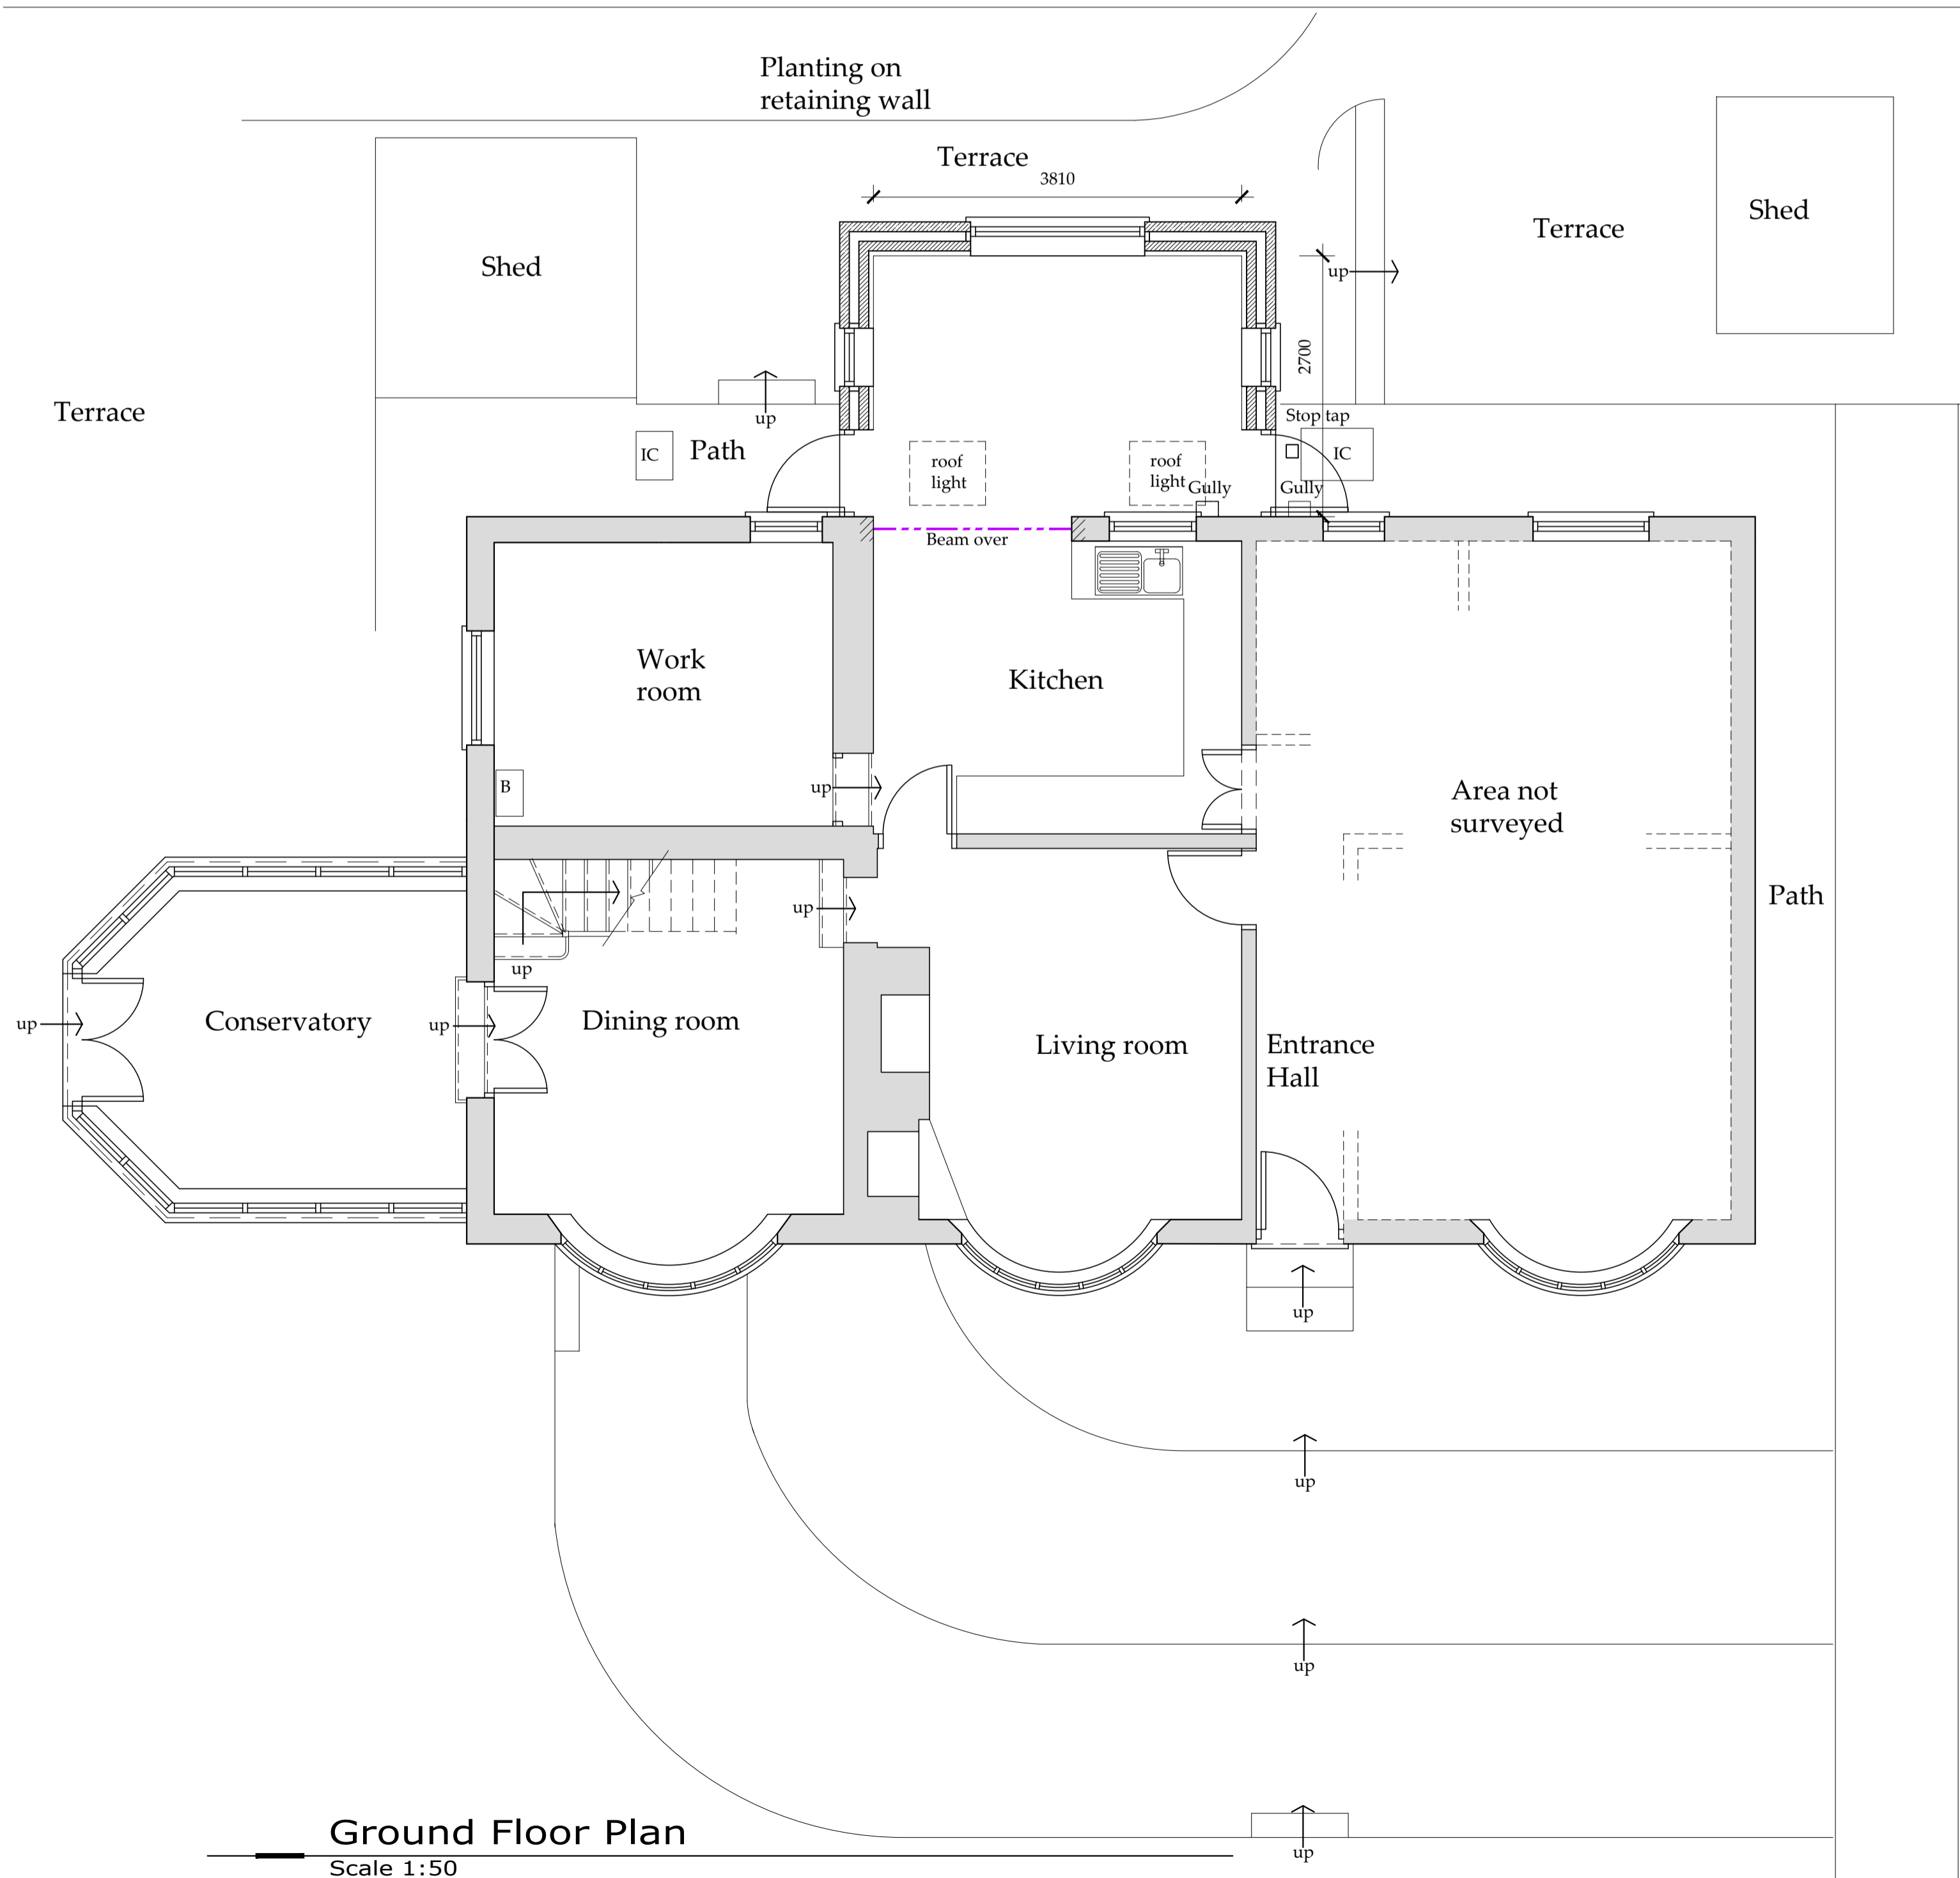

Ground Floor Plan  
 Scale 1:50

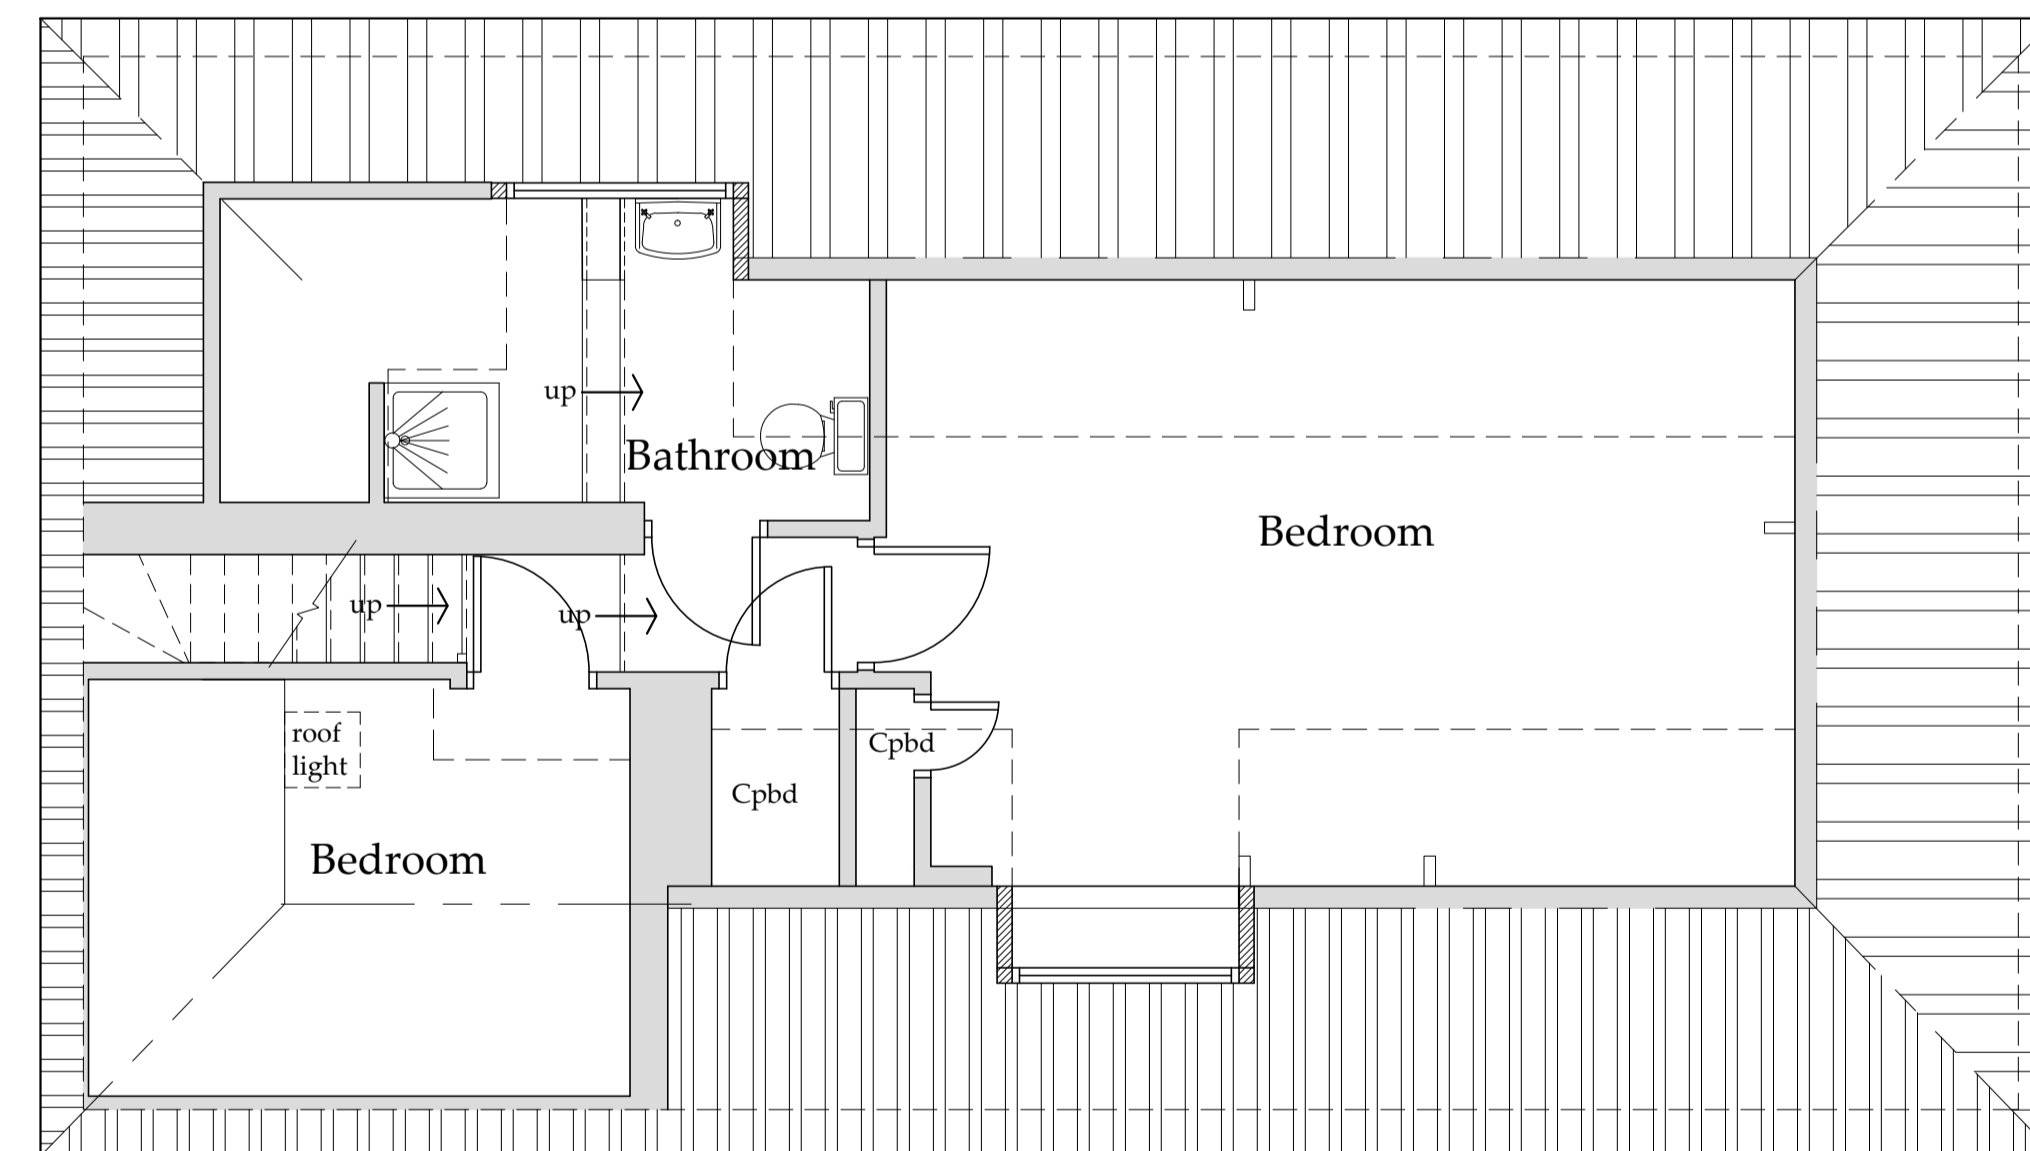

First Floor Plan  
 Scale 1:50

**NYMNP**

**30/10/2019**

Drawing for client and planning consideration only

REV	DATE	BY	AMENDMENT
D	30/10/19	CE	Roof lights added
C	24/10/19	CE	Amended to suit client
B	17/10/19	CE	Amended to suit clients
A	24/09/19	CE	Issued for approval

**bhd partnership**  
 Architecture + Engineering  
 Airy Hill Manor, Waterstead Lane,  
 Whitby, N. Yorks. YO21 1QB.

CLIENT: **Mr D Bradley**  
 PROJECT: **Alterations to 72 Iburndale Lane Sleights YO22 5DP**

Drawing: **Proposed Plans and Elevations**

DRAWING STATUS: **Preliminary**

DRAWN: **C Eynon** CHECKED: **N I Duffield**

SCALE @ SIZE: **1:100&1:50 @ A1** DATE: **29/08/19**

DRAWING No: **D11704-03** REV: **D**