


Location Plan

Scale 1:1250

Ordnance Survey Licence No. 100002562

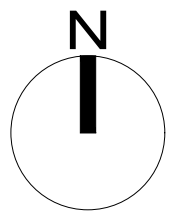

b h d partnership


Airy Hill Manor, Whitby, North Yorkshire, UK, YO21 1QB.
Tel: 01947-604871 Fax: 01947-600010
general@bhdpartnership.com www.bhdpartnership.com

- DO NOT SCALE from this drawing. Only figured dimensions are to be taken from this drawing.
- The Contractor must verify all dimensions on site before commencing any work or shop drawings.
- The Contractor must report any discrepancies before commencing work. If this drawing exceeds the quantities taken in any way, the Technician is to be informed before work is initiated.
- Work within The Construction (Design and Management) Regulations 2015 is not to start until a Health & Safety Plan has been produced. This drawing is Copyright and must not be reproduced without consent of BHD Partnership Ltd

A	11.06.19	RB	First issue	TH	
REV	DATE	BY	AMENDMENT	CHKD	APVD

CLIENT: Mr. R. and Mrs. E. Asquith		
PROJECT: Land at Easton Lane, Danby		
A3	DRN: R. Braithwaite	DATE: 11.06.19
SCALE: As shown @ A3		ISSUE: Preliminary


DRAWING TITLE: Existing Location Plan	
DRAWING NR: D11655-01	REV: A

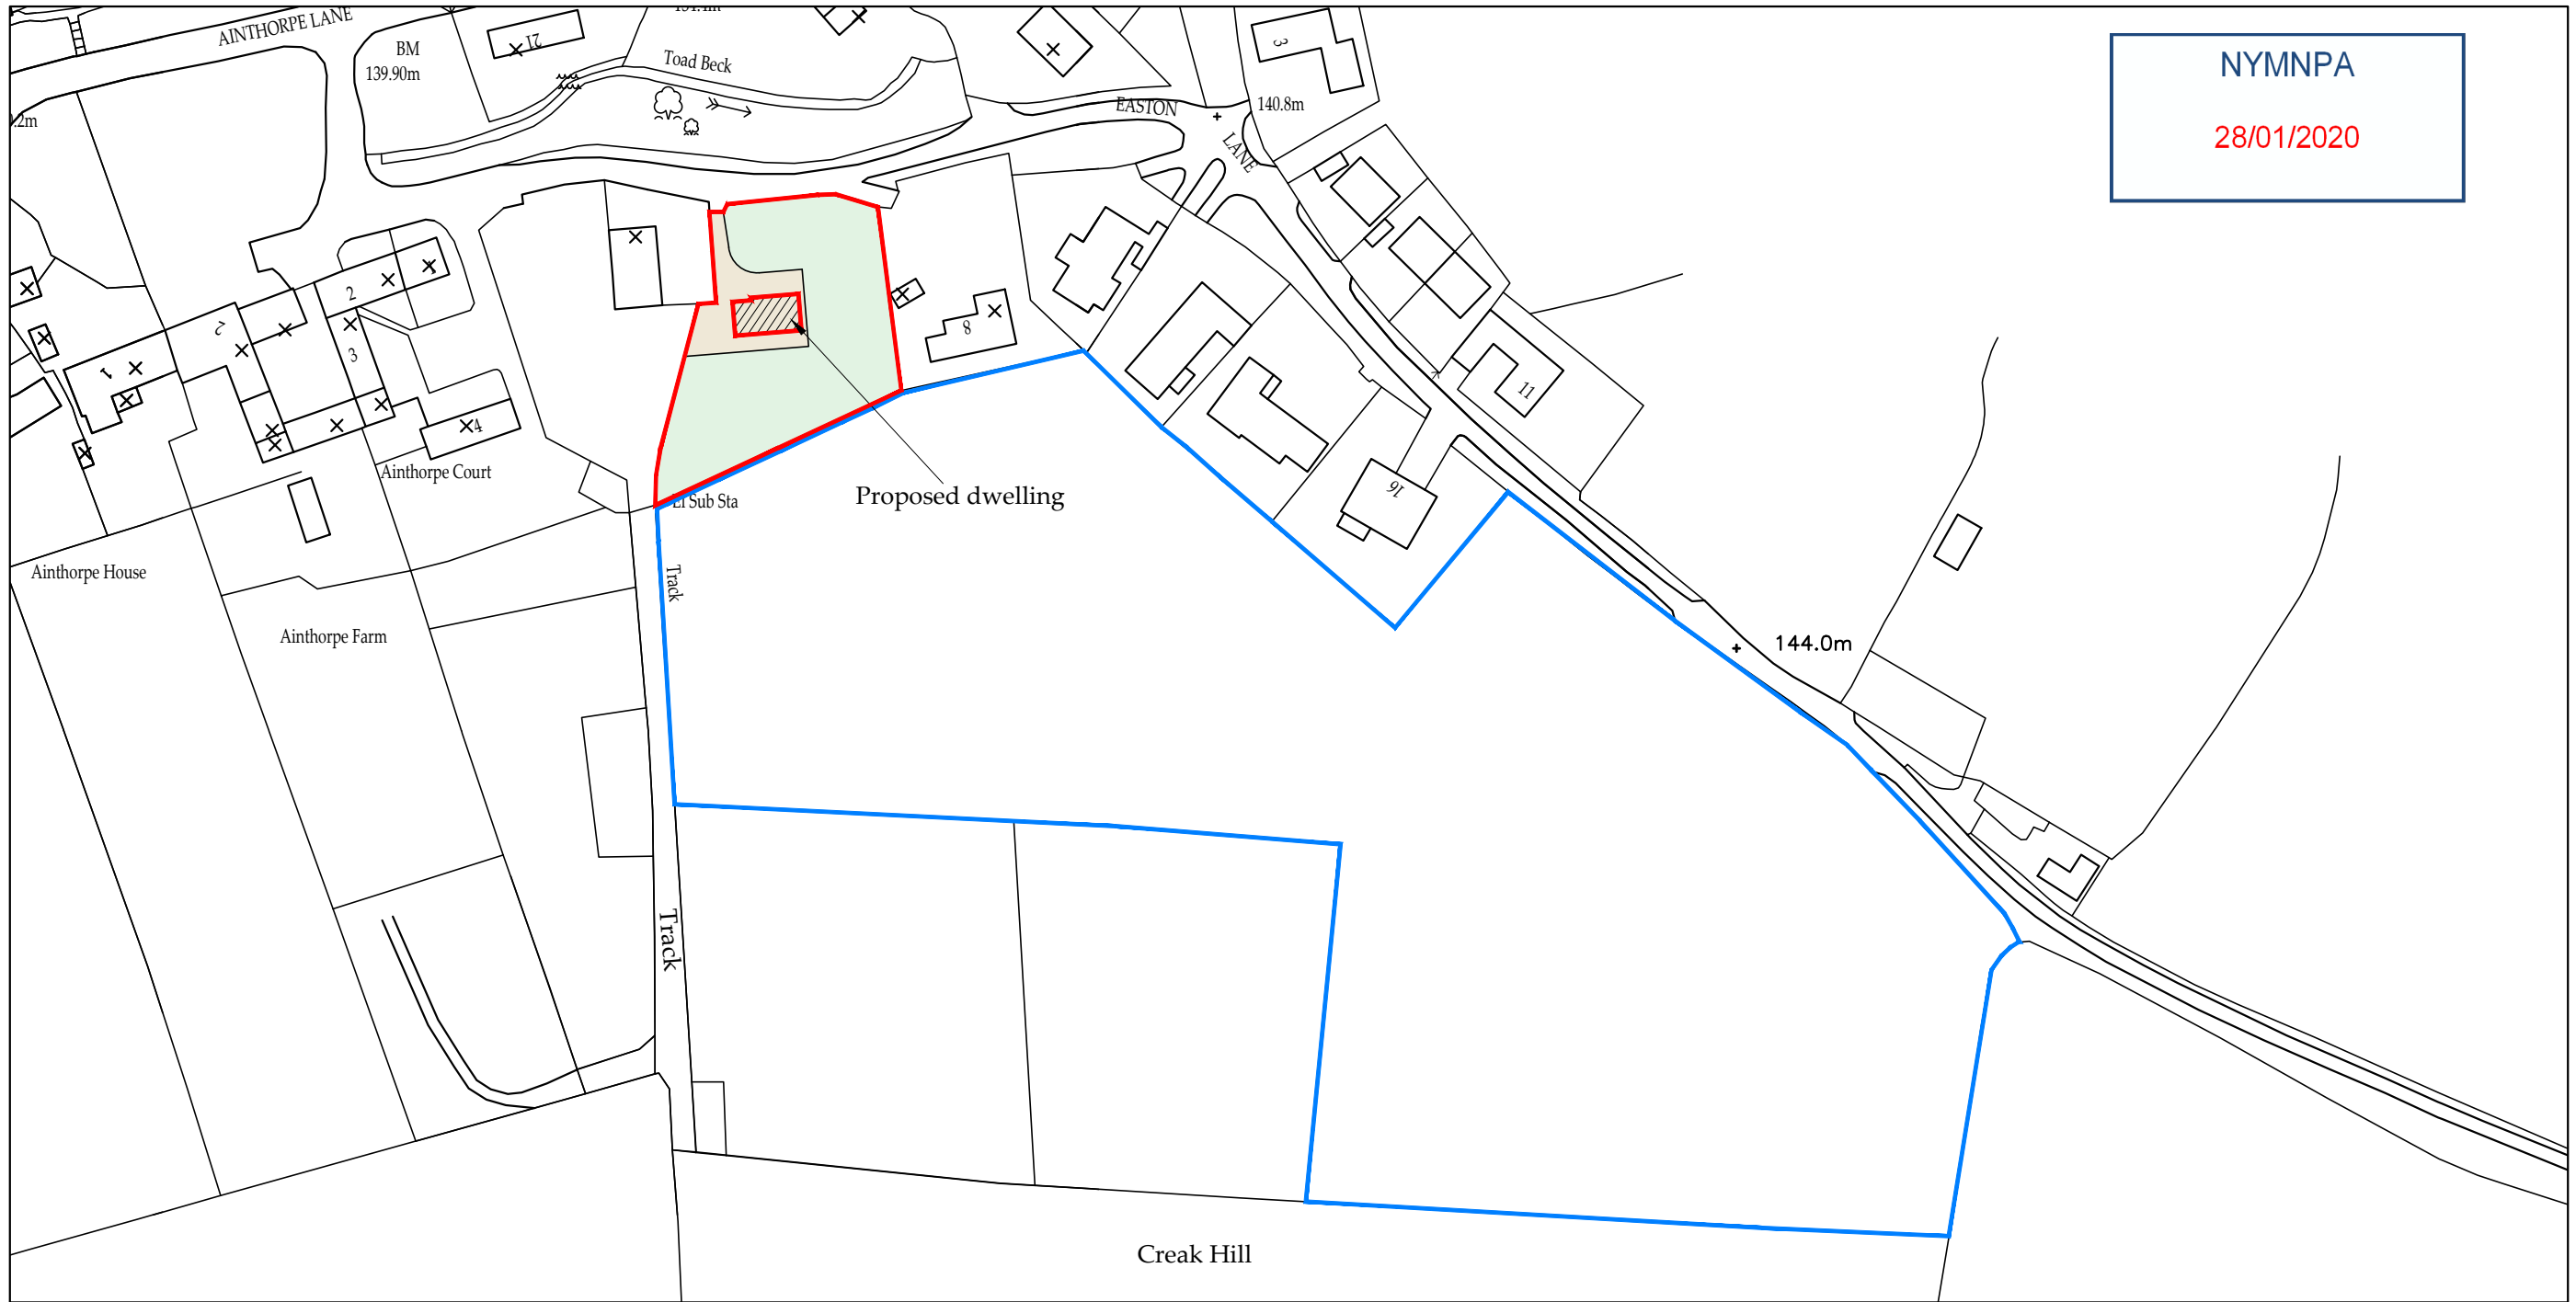

NYMNPA
28/01/2020

Location Plan
Scale 1:1250

Ordnance Survey Licence No. 100002562

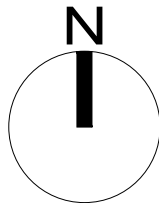

b h d partnership


Airy Hill Manor, Whitby, North Yorkshire, UK, YO21 1QB.
Tel: 01947-604871 Fax: 01947-600010
general@bhdpartnership.com www.bhdpartnership.com

- DO NOT SCALE from this drawing. Only figured dimensions are to be taken from this drawing.
- The Contractor must verify all dimensions on site before commencing any work or shop drawings.
- The Contractor must report any discrepancies before commencing work. If this drawing exceeds the quantities taken in any way, the Technician is to be informed before work is initiated.
- Work within The Construction (Design and Management) Regulations 2015 is not to start until a Health & Safety Plan has been produced. This drawing is Copyright and must not be reproduced without consent of BHD Partnership Ltd

REV	DATE	BY	AMENDMENT	CHKD	APVD
E	27.01.20	MK	Title block revised	TRH	TRH
D	20.01.20	GC	Minor ammendment		
C	15..01.20	GC	Revised Position of house plotted		
B	23.07.19	RB	Minor amendments	TH	
A	11.06.19	RB	First issue	TH	

CLIENT: Mr. R. and Mrs. E. Asquith		
PROJECT: Land at Easton Lane, Danby		
A3	DRN: R. Braithwaite	DATE: 11.06.19
SCALE: As shown @ A3 ISSUE: Preliminary		

DRAWING TITLE: Proposed Location Plan	
DRAWING NR: D11655-03	REV: E

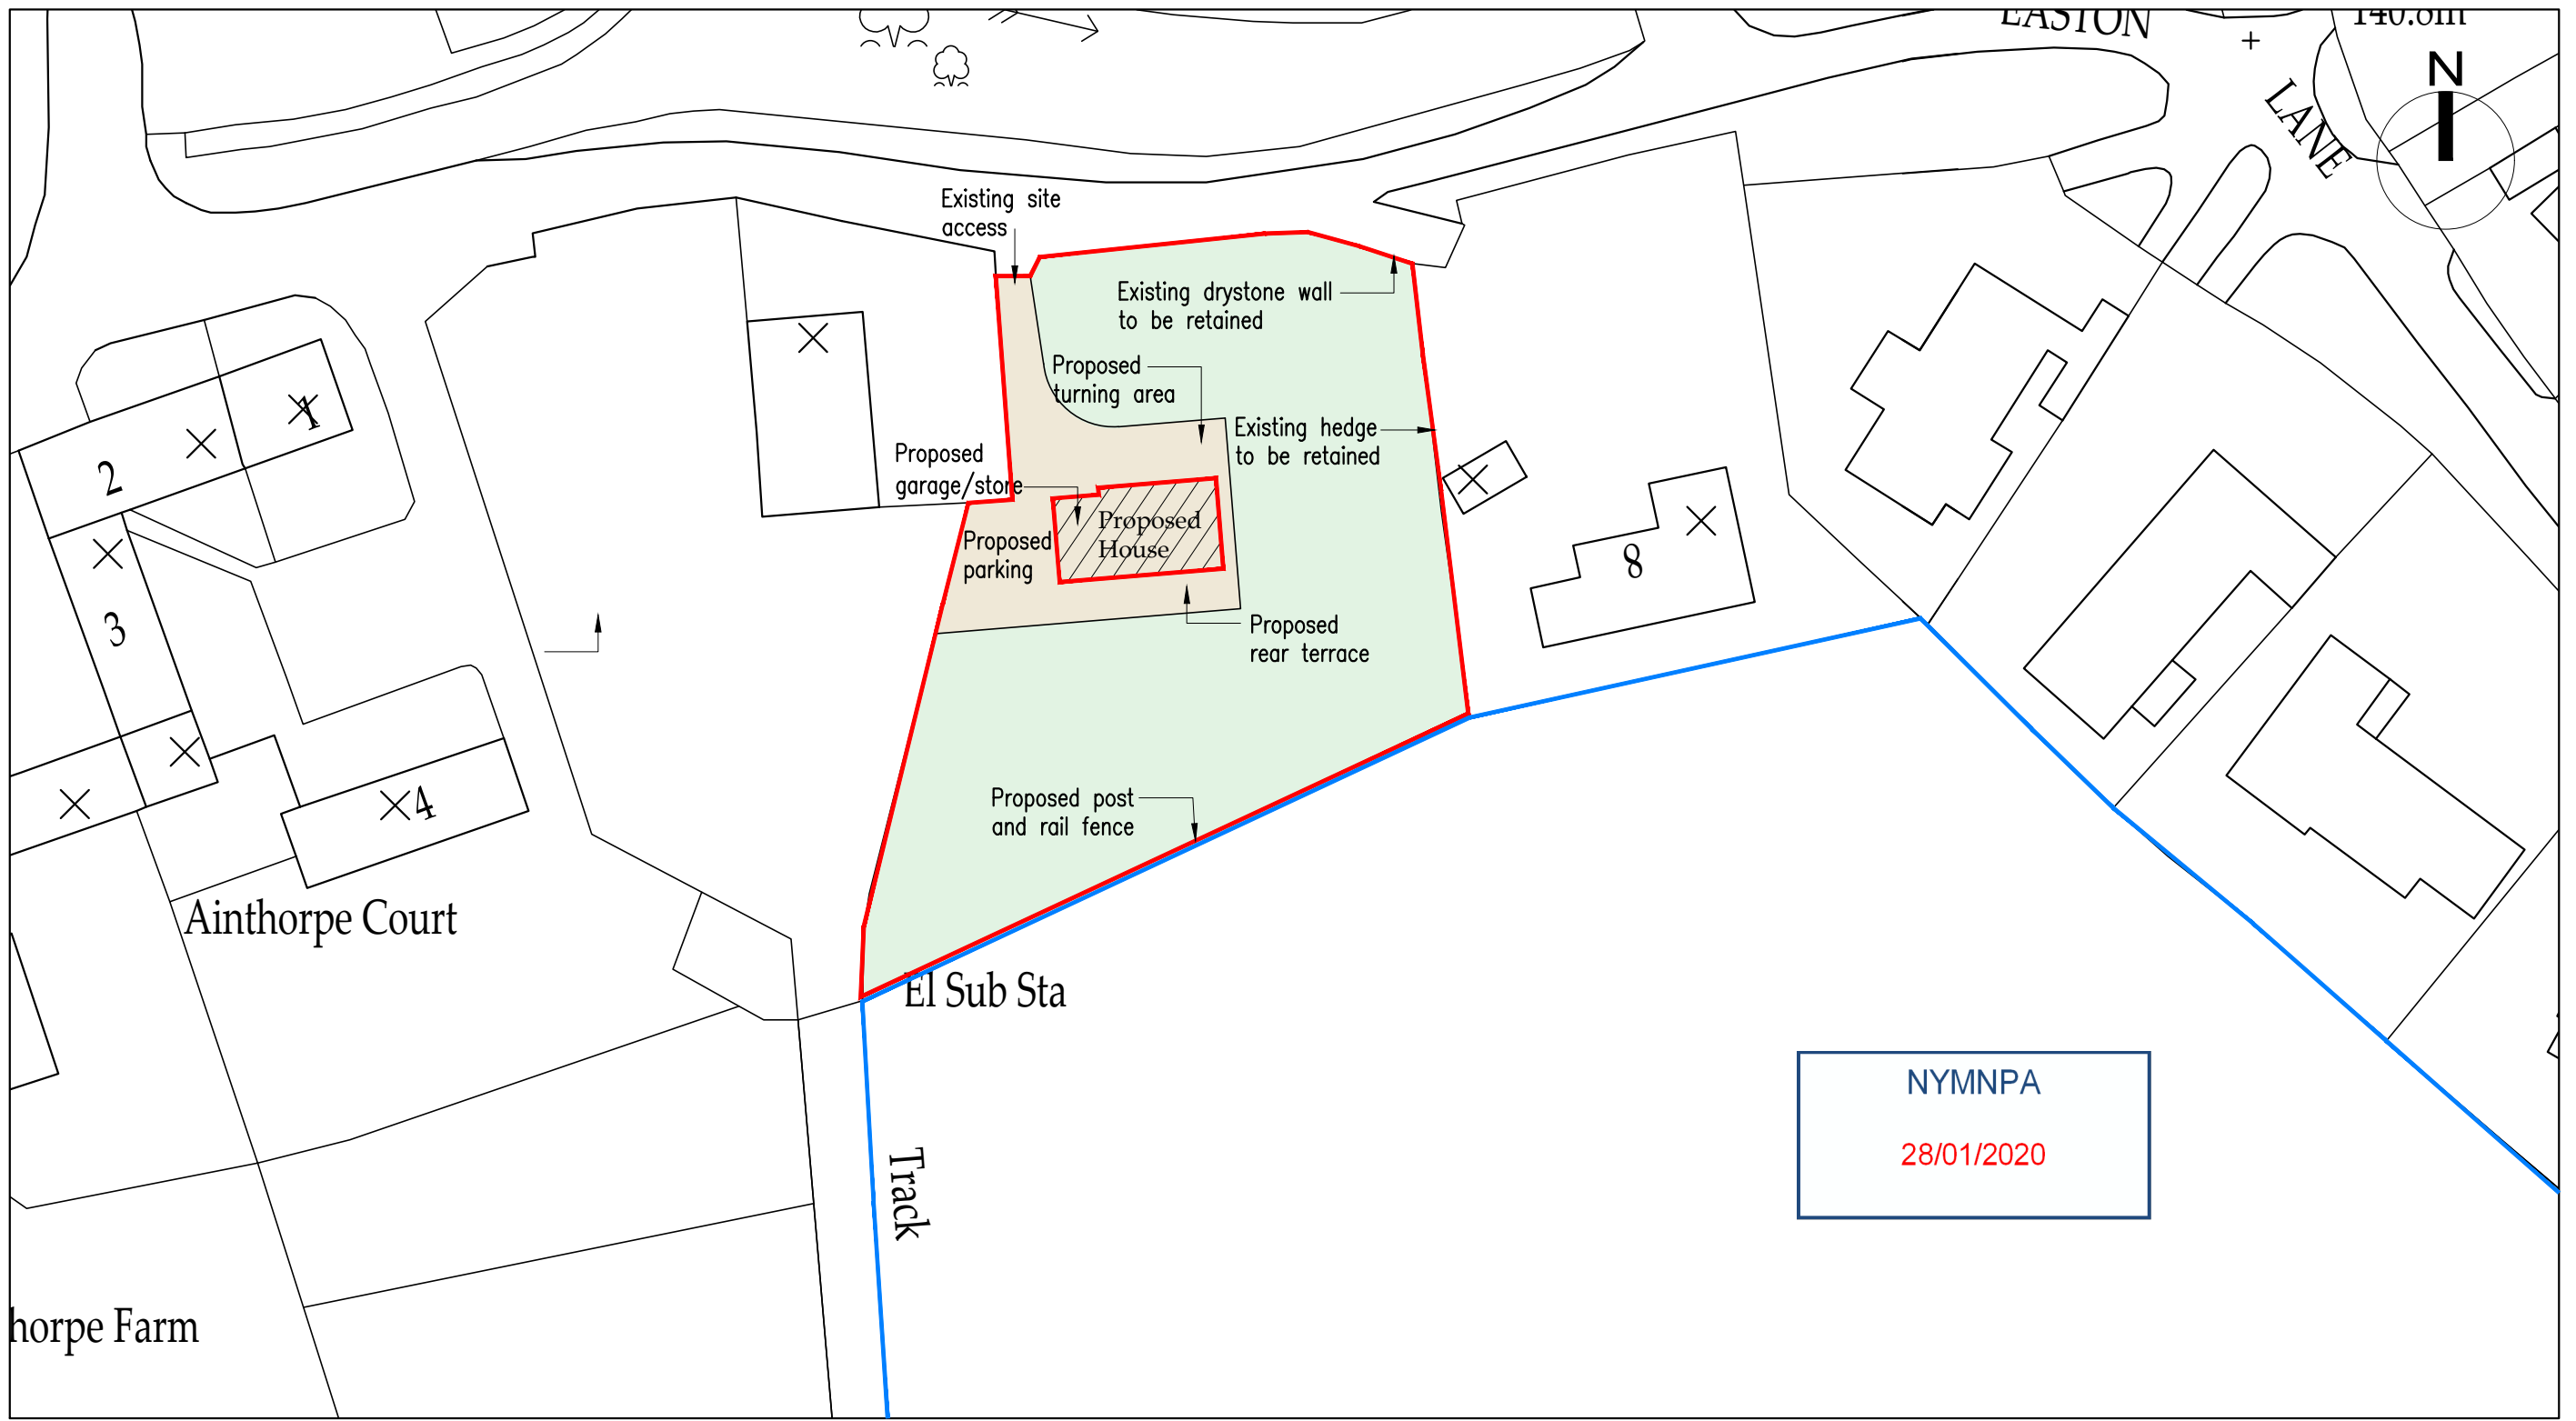

NYMNPA
 28/01/2020

Location Plan

Scale 1:500

Ordnance Survey Licence No. 100002562

b h d partnership

Airy Hill Manor, Whitby, North Yorkshire, UK, YO21 1QB.
 Tel: 01947-604871 Fax: 01947-600010
 general@bhdpartnership.com www.bhdpartnership.com

- DO NOT SCALE from this drawing. Only figured dimensions are to be taken from this drawing.
- The Contractor must verify all dimensions on site before commencing any work or shop drawings.
- The Contractor must report any discrepancies before commencing work. If this drawing exceeds the quantities taken in any way, the Technician is to be informed before work is initiated.
- Work within The Construction (Design and Management) Regulations 2015 is not to start until a Health & Safety Plan has been produced. This drawing is Copyright and must not be reproduced without consent of BHD Partnership Ltd


REV	DATE	BY	AMENDMENT	CHKD	APVD
D	27.01.20	MK	Title block revised	TH	TH
C	20.01.20	GC	Minor ammendments		
B	23.07.19	RB	Minor ammendments		TH
A	11.06.19	RB	First issue	TH	

CLIENT: Mr. R. and Mrs. E. Asquith		
PROJECT: Land at Easton Lane, Danby		
A3	DRN: R. Braithwaite	DATE: 11.06.19
SCALE: As shown @ A3		ISSUE: Preliminary


DRAWING TITLE: Proposed Block Plan	
DRAWING NR: D11655-04	REV: D

Do not scale from this drawing, only figured dimensions are to be taken from this drawing.
 The contractor must verify all dimensions on site before commencing any work or shop drawings.
 The contractor must report any discrepancies before commencing work. If this drawing exceeds the quantities taken in any way, the technician is to be informed before work is initiated.
 Work within the construction (design and management) regulations 2015 is not to start until a health & safety plan has been produced. This drawing is copyright and must not be reproduced without consent of BHD Partnership Ltd.

NYMNPA
 28/01/2020

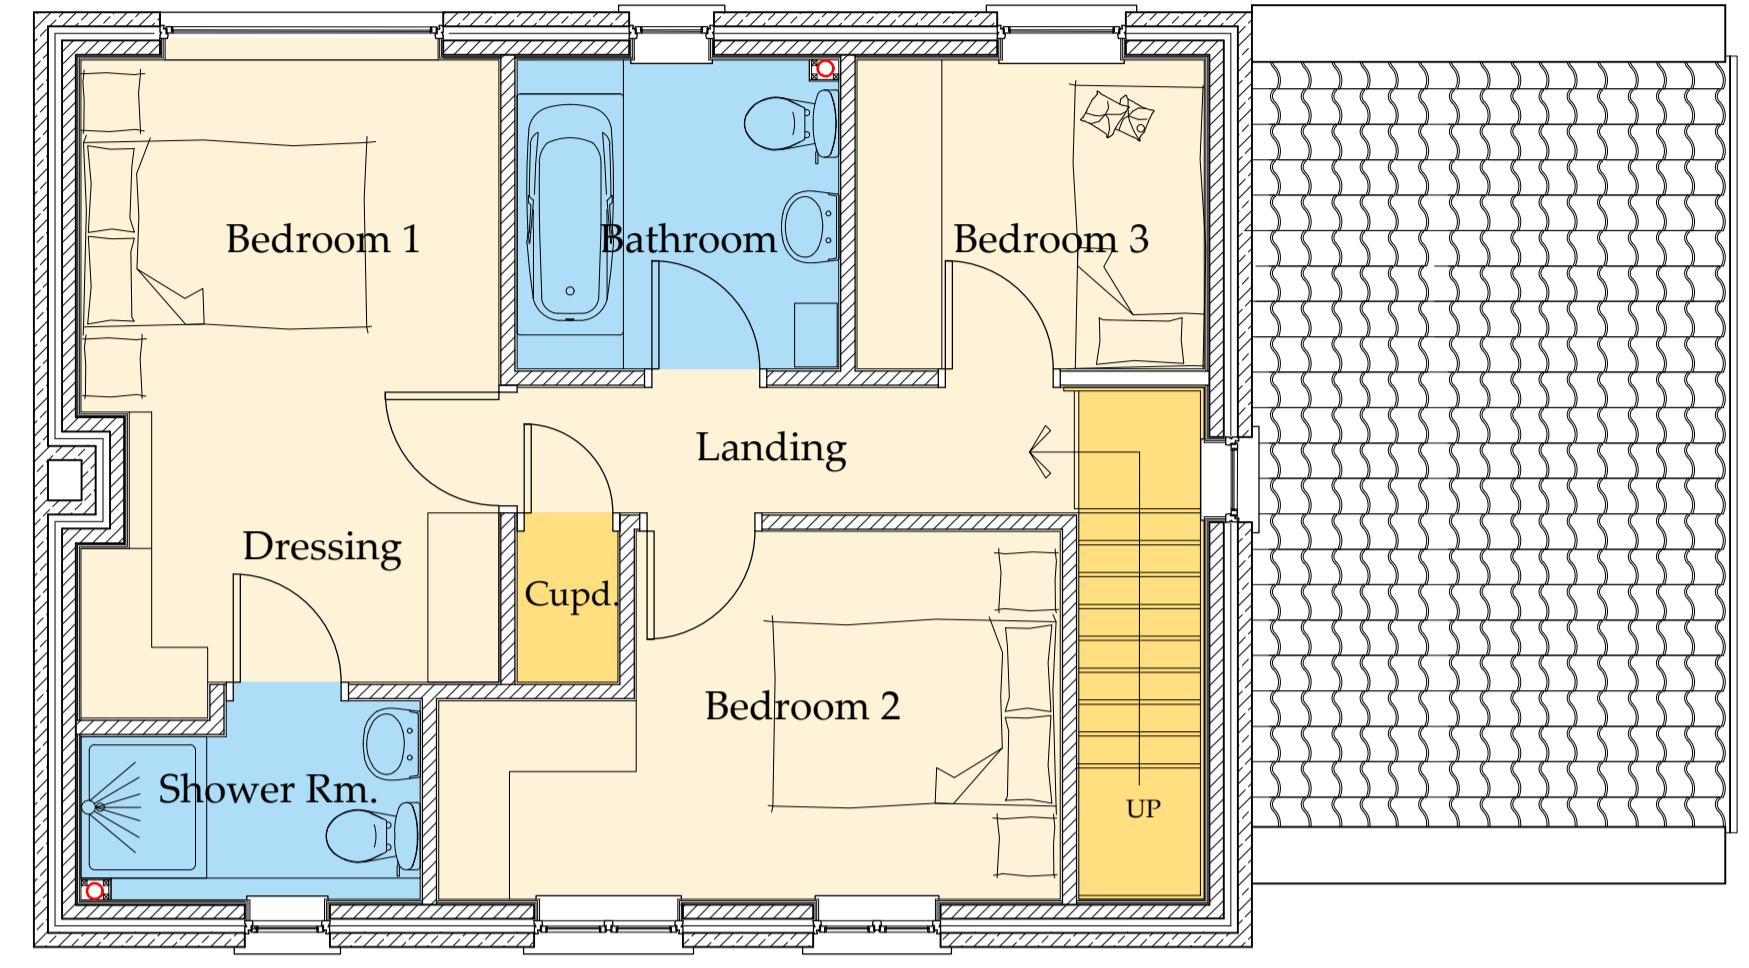

○ First Floor Plan
 Scale 1:50

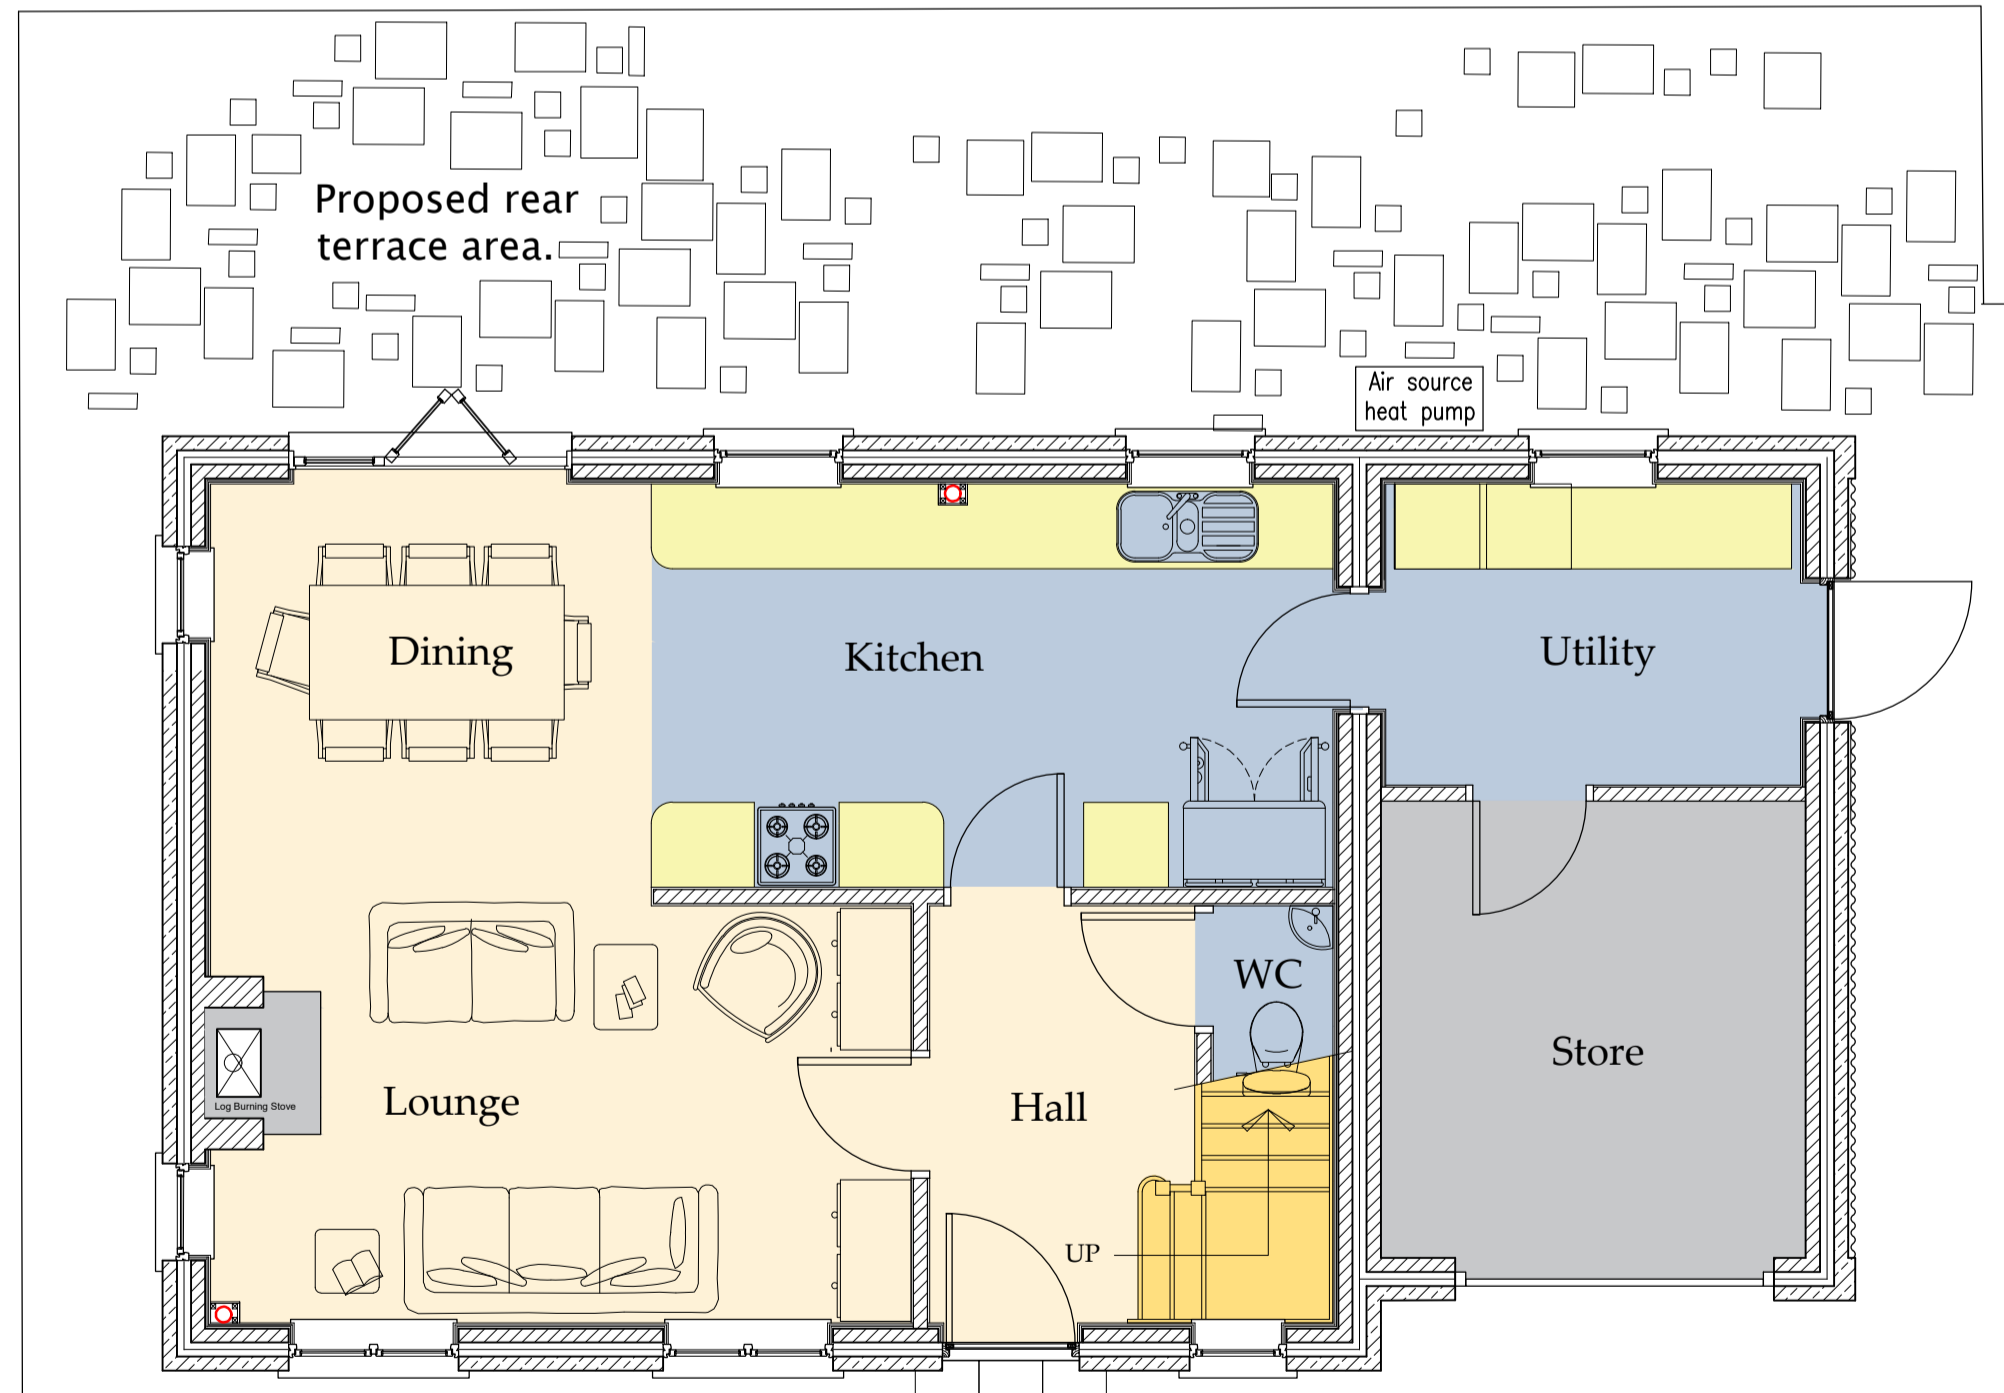

○ Ground Floor Plan
 Scale 1:50

Proposed parking and turning area.

Proposed parking and turning area.

REV	DATE	BY	AMENDMENT
C	20.01.20	GC	Minor amendments
B	15.01.20	GC	Heat Pump added
A	18.12.19	GC	First Issue

bhd partnership
 Architecture + Engineering

Airy Hill Manor, Waterstead Lane,
 Whitby, N. Yorks. YO21 1QB.
 P: +441947 604871 F: +441947 600010
 E: general@bhdpartnership.com


CLIENT:
 Mr R. and Mrs. E. Asquith

PROJECT:
 Land at Easton Lane,
 Danby.


DRAWING:
 Proposed Ground and First floor plans.

DRAWING STATUS:	
DRAWN: G Carr	CHECKED: T.Harrison
SCALE @ SIZE: 1:50 @ A1	DATE: 18.12.19


DRAWING No: D11655-07 REV: C

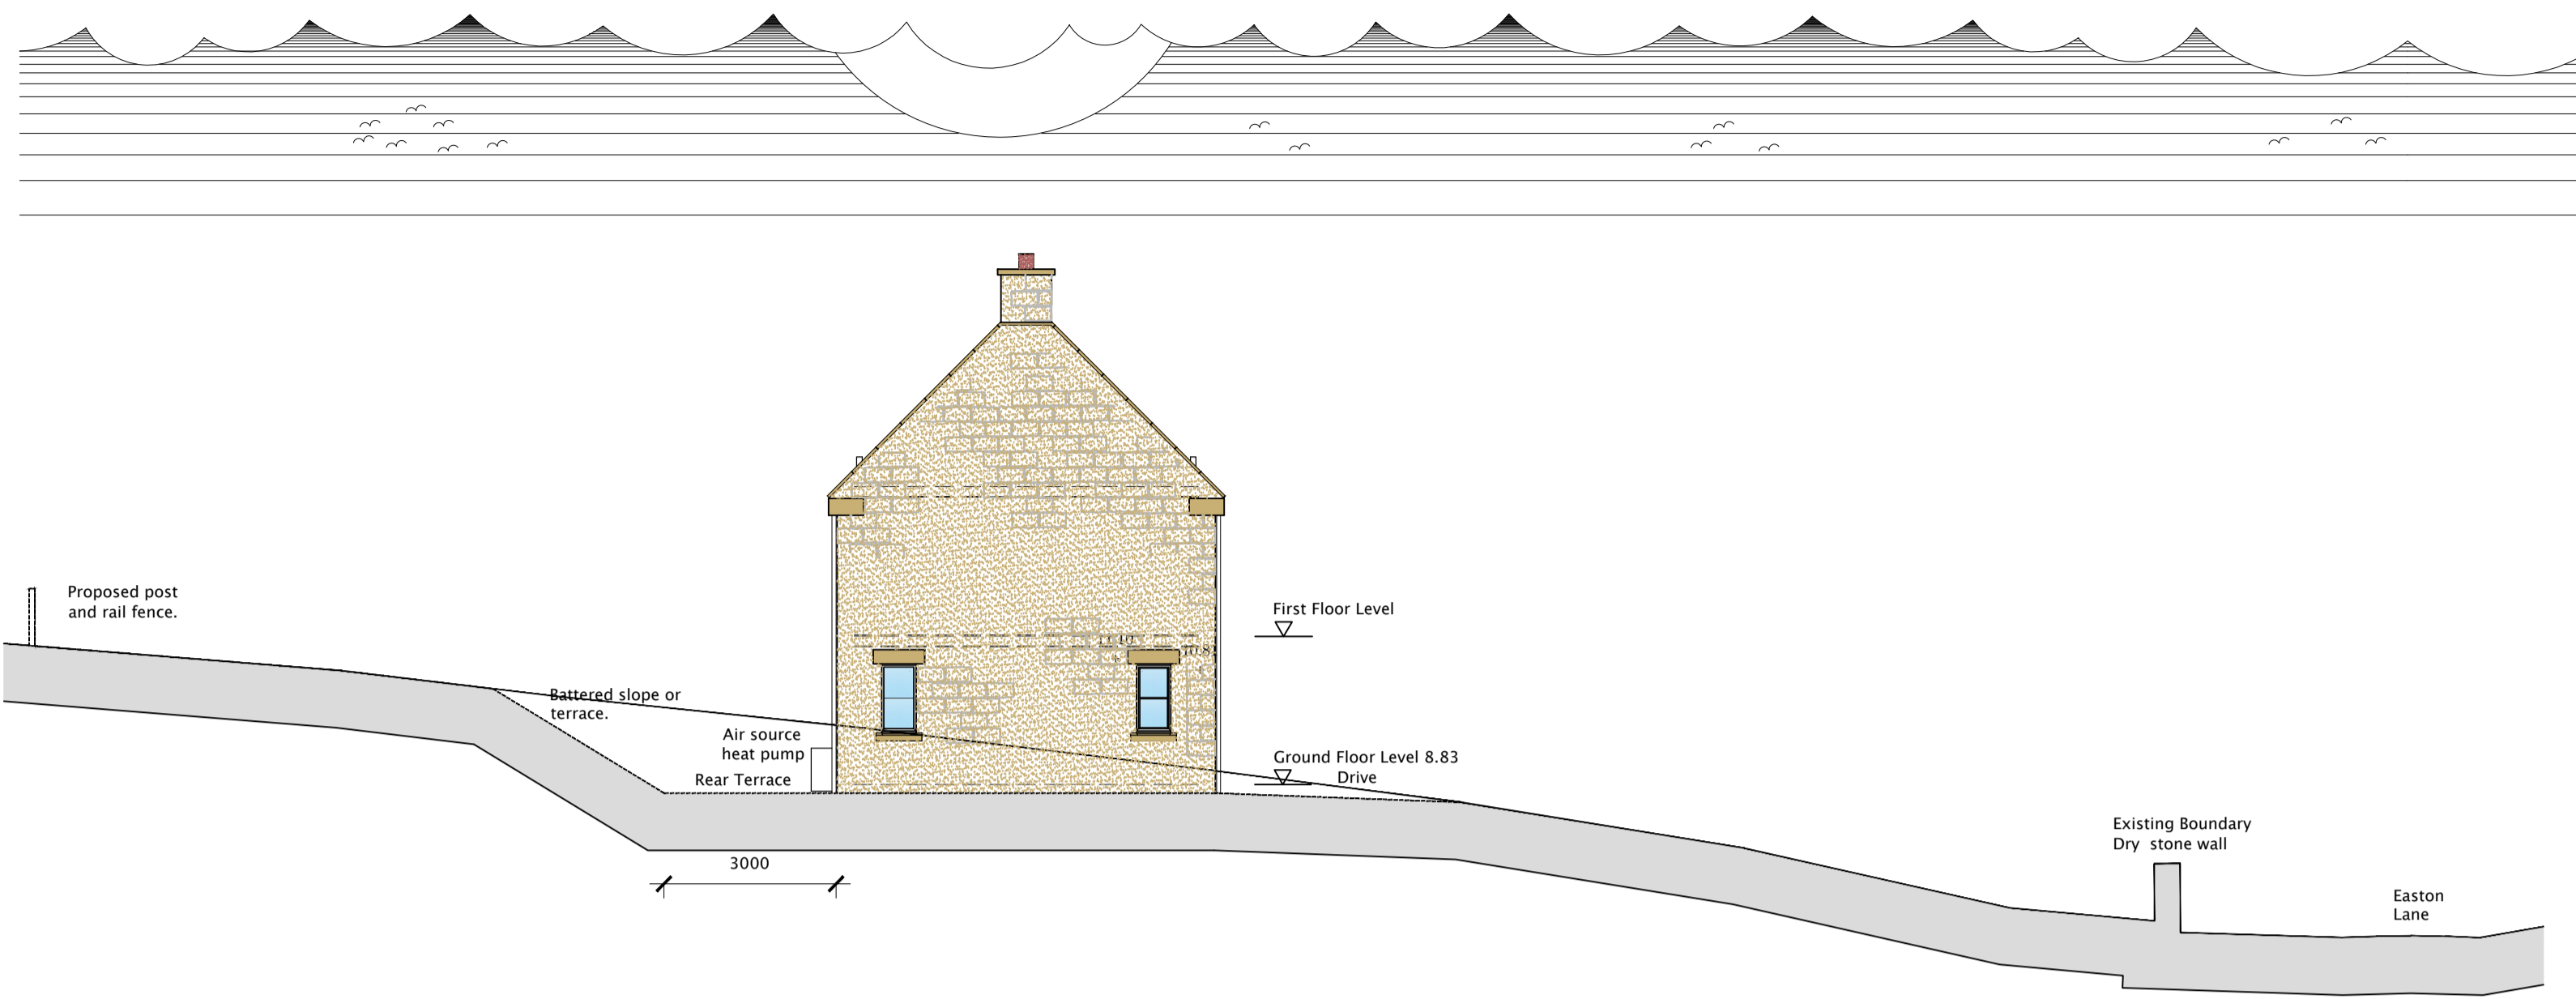


Side Elevation
Scale 1:100

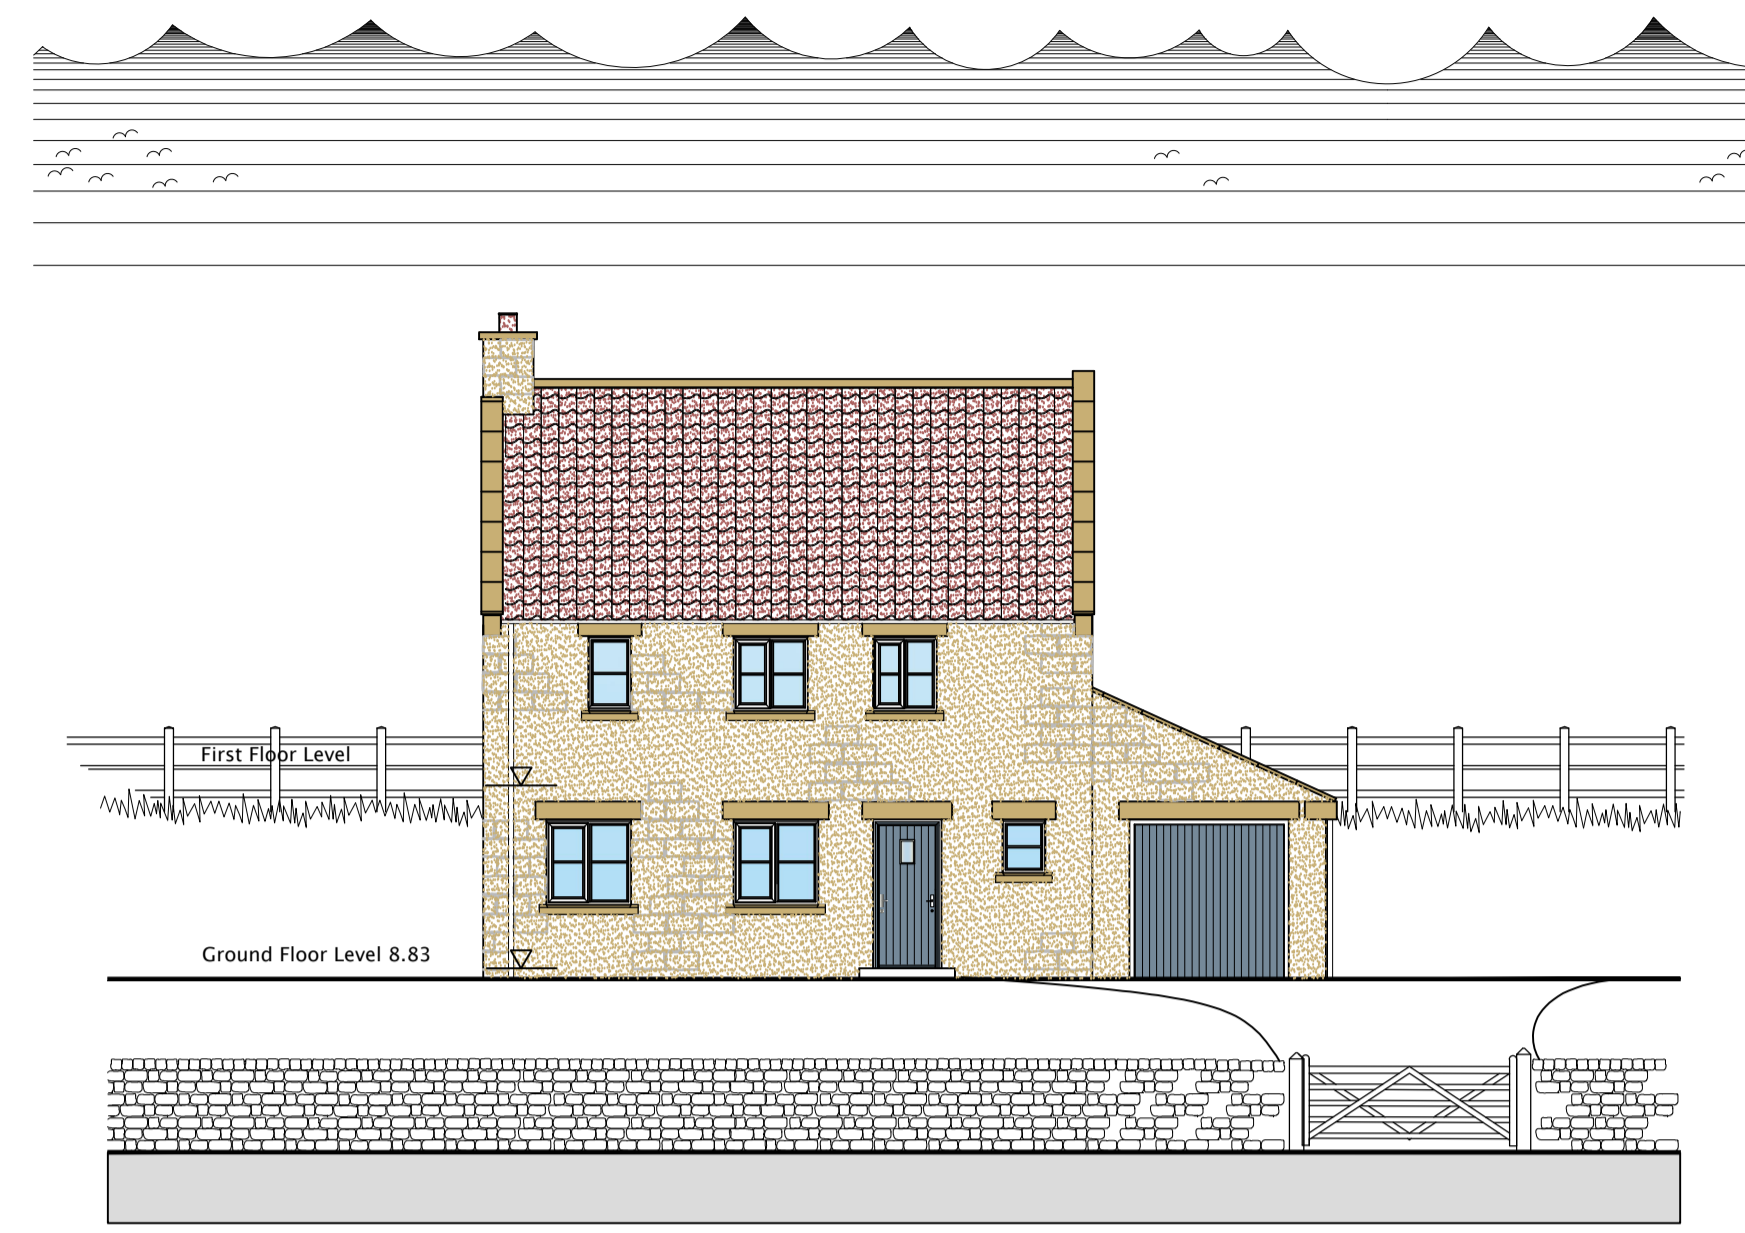

Front Elevation
Scale 1:100

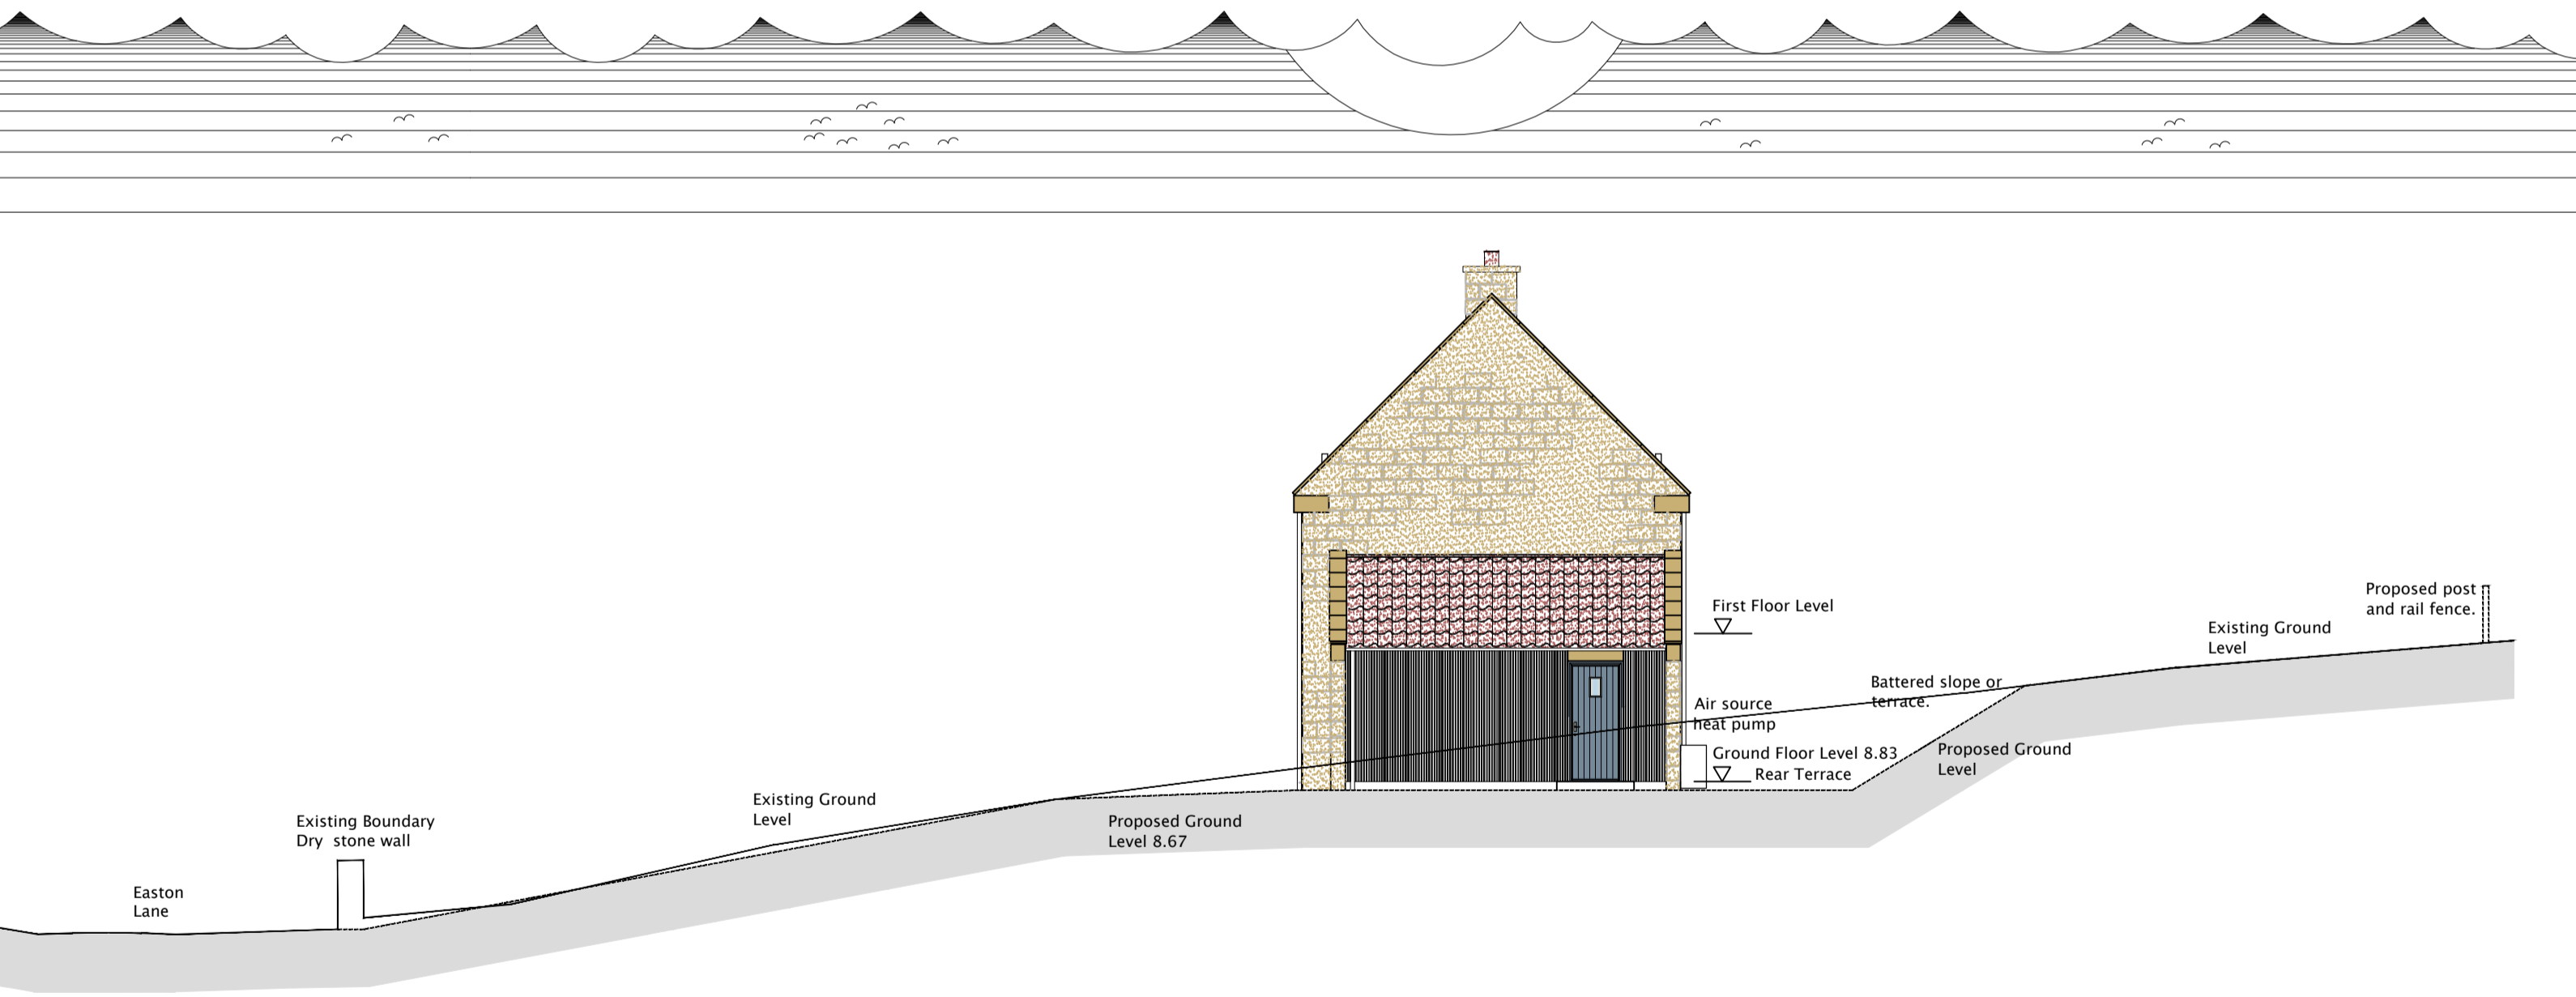

Side Elevation
Scale 1:100

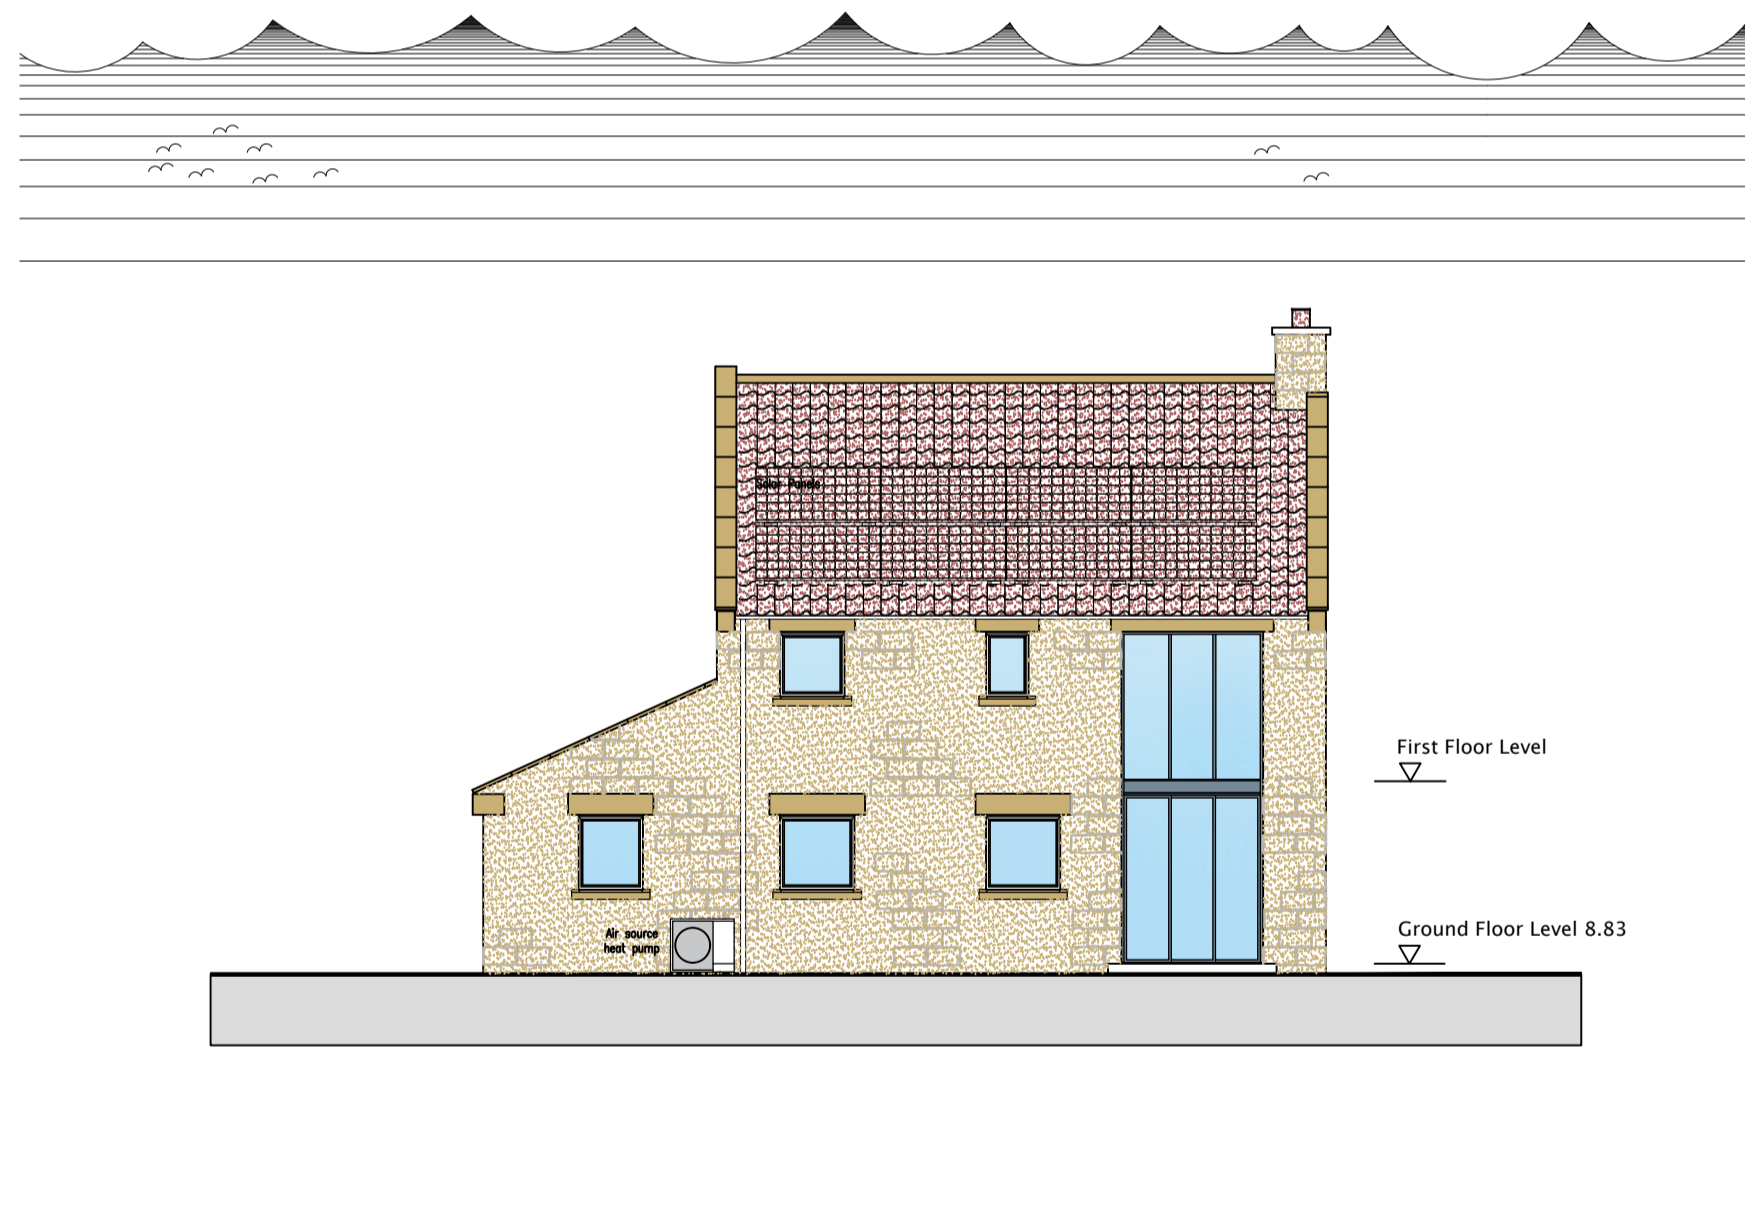

Rear Elevation
Scale 1:100

NYMNP
28/01/2020

Do not scale from this drawing, only figured dimensions are to be taken from this drawing. The contractor must verify all dimensions on site before commencing any work or shop drawings. The contractor must report any discrepancies before commencing work. If this drawing exceeds the quantities taken in any way, the technician is to be informed before work is initiated. Work within the construction (design and management) regulations 2015 is not to start until a health & safety plan has been produced. This drawing is copyright and must not be reproduced without consent of BHD Partnership Ltd.

REV	DATE	BY	AMENDMENT
D	22.01.20	GC	Roof pitch amended to 45 deg.
C	21.01.20	GC	Fence line revised
B	20.01.20	GC	Minor amendments
A	15.01.20	GC	First Issue

bhd
partnership
Architecture + Engineering

Airy Hill Manor, Waterstead Lane,
Whitby, N. Yorks. YO21 1QB.
P: +441947 604871 F: +441947 600010
E: general@bhdpartnership.com

CLIENT: Mr R. and Mrs. E. Asquith

PROJECT: Land at Easton Lane, Danby.


Drawing: Proposed Elevations

DRAWING STATUS:


DRAWN: G Carr CHECKED: T.Harrison

SCALE @ SIZE: 1:100 @ A1 DATE: 18.12.19

DRAWING No: D11655-08 REV: D

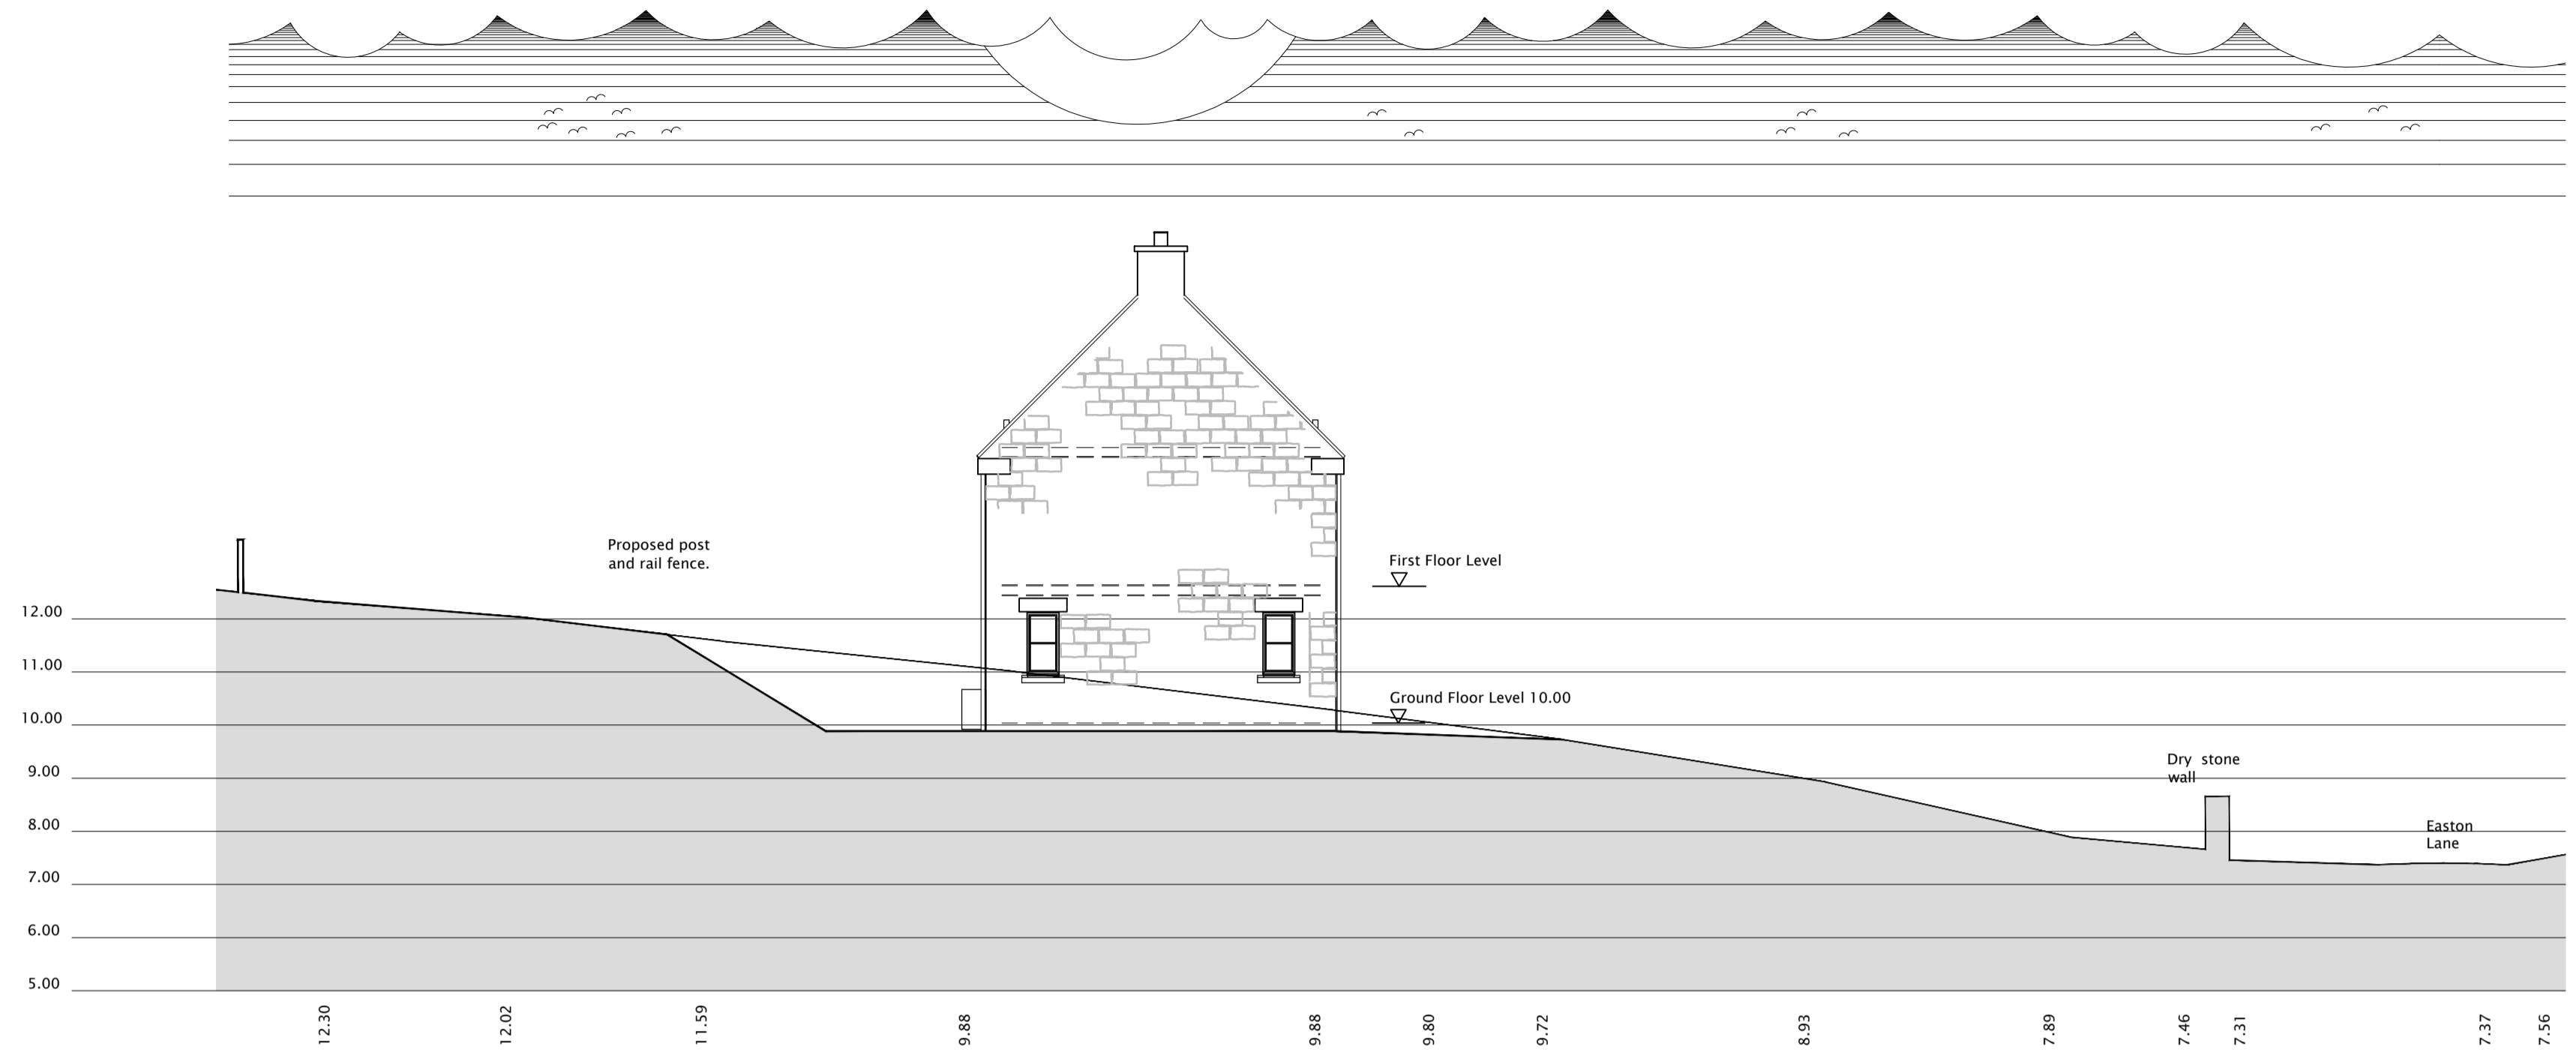

Section A---A
Scale 1:100

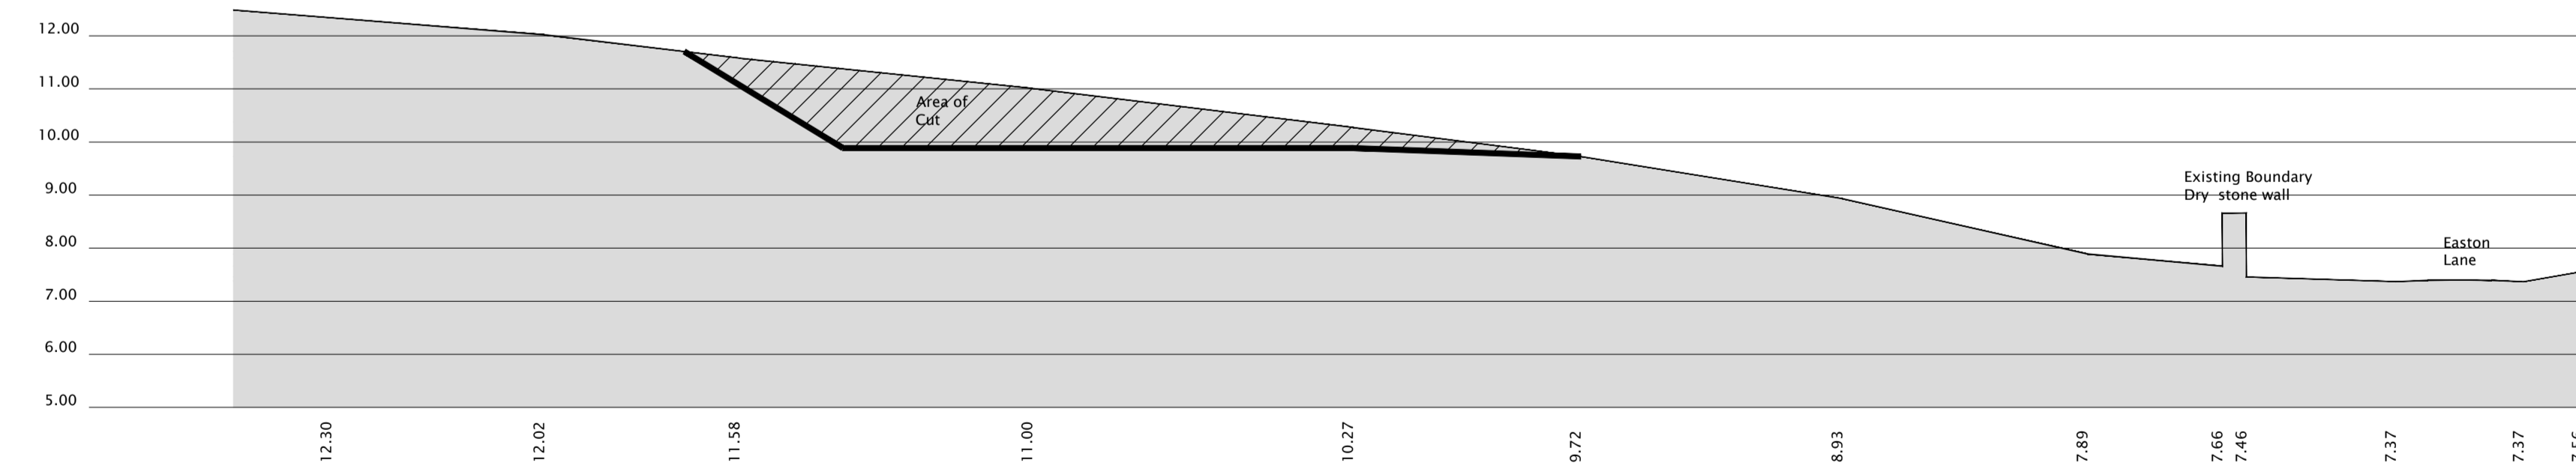

Section showing excavated material
Scale 1:100

NYMNPA
28/01/2020

Do not scale from this drawing, only figured dimensions are to be taken from this drawing. The contractor must verify all dimensions on site before commencing any work or shop drawings. The contractor must report any discrepancies before commencing work. If this drawing exceeds the quantities taken in any way, the technician is to be informed before work is initiated. Work within the construction (design and management) regulations 2015 is not to start until a health & safety plan has been produced. This drawing is copyright and must not be reproduced without consent of BHD Partnership Ltd.

D	22.01.20	GC	Roof pitch 45 deg.
C	21.01.20	GC	Fence line amended
B	20.01.20	GC	Minor amendments
A	15.01.20	GC	First Issue

REV	DATE	BY	AMENDMENT
-----	------	----	-----------

bhd
partnership

Architecture + Engineering

Airy Hill Manor, Waterstead Lane,
Whitby, N. Yorks. YO21 1QB.
P: +441947 604871 F: +441947 600010
E: general@bhdpartnership.com

CLIENT:
Mr R. and Mrs. E. Asquith

PROJECT:
Land at Easton Lane,
Danby.

Drawing:
Site Sections


DRAWING STATUS:

DRAWN: G Carr	CHECKED: T.Harrison
------------------	------------------------


SCALE @ SIZE: 1:100 @ A1	DATE: 18.12.19
-----------------------------	-------------------

DRAWING No: D11655-10	REV: D
--------------------------	-----------

Do not scale from this drawing, only figured dimensions are to be taken from this drawing.
 The contractor must verify all dimensions on site before commencing any work or shop drawings.
 The contractor must report any discrepancies before commencing work. If this drawing exceeds the quantities taken in any way, the technician is to be informed before work is initiated.
 Work within the construction (design and management) regulations 2015 is not to start until a health & safety plan has been produced. This drawing is copyright and must not be reproduced without consent of BHD Partnership Ltd.

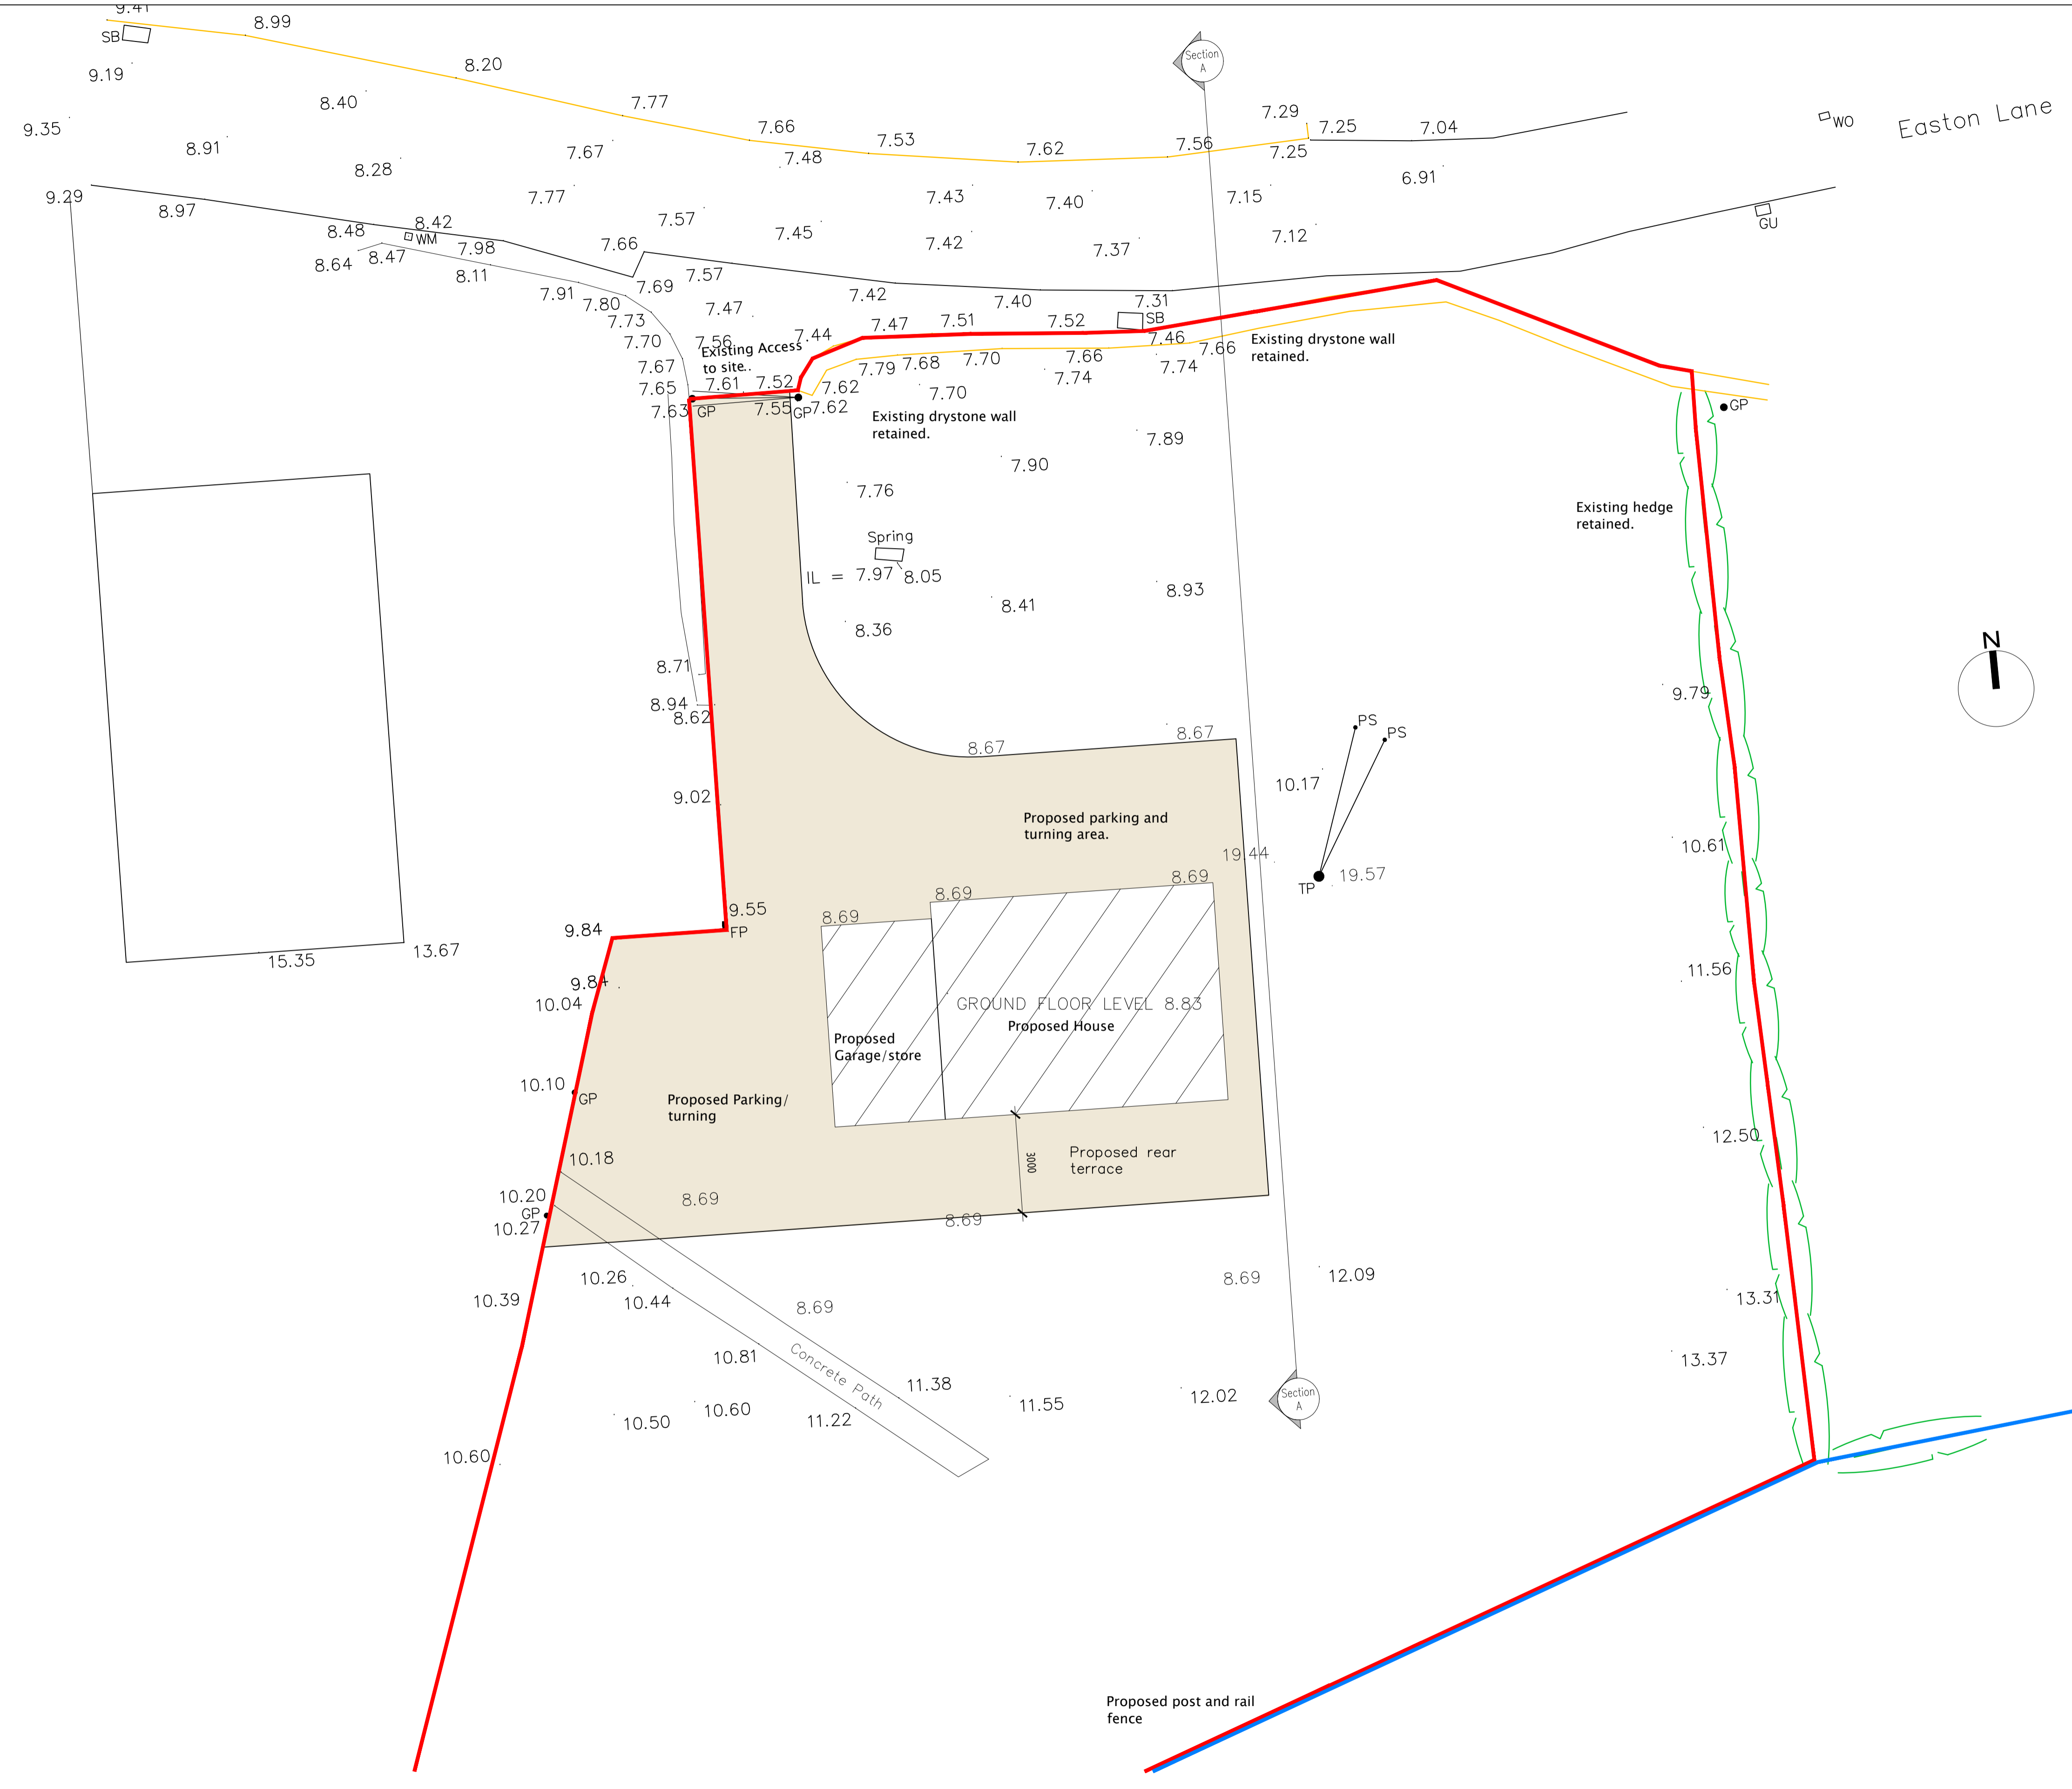

NYMNP
 28/01/2020

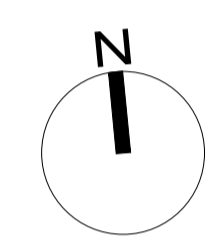

REV	DATE	BY	AMENDMENT
C	21.01.20	GC	Additional information added
B	20.01.20	GC	Additional text added
A	15.01.20	GC	First Issue

bhd partnership
 Architecture + Engineering
 Airy Hill Manor, Waterstead Lane,
 Whitby, N. Yorks. YO21 1QB.
 P: +441947 604871 F: +441947 600010
 E: general@bhdpartnership.com

CLIENT: Mr R. and Mrs. E. Asquith

PROJECT: Land at Easton Lane, Danby.

Drawing: Proposed Block Plan Showing Levels

DRAWING STATUS:

DRAWN: G Carr CHECKED: T.Harrison

SCALE @ SIZE: 1:100 @ A1 DATE: 15.01.20

DRAWING No: D11655-11 REV: C

Topographical View of Site
 SCALE: 1:100