

From:
To: [Ailsa Teasdale](#)
Cc: [Planning](#)
Subject: FW: Ainthorpe Yard, Easton Lane, Ainthorpe - NYM/2020/0054/FL
Date: 20 March 2020 16:03:13
Attachments: [image001.png](#)
[D11655-12B.pdf](#)
[D11655-13B.pdf](#)
[D11655-14A.pdf](#)

Dear Planning

I would be most grateful if you are able to supersede the 2 no. plans sent yesterday for the 3 now attached in connection with the above application.

My sincere apologies for creating any additional work.

Kind regards

Cheryl

Cheryl Ward Planning
MSc MRTPI



Chartered Town Planner
MSc MRTPI




 www.cherylwardplanning.co.uk

Cheryl **Ward**
Planning



This email and any files transmitted with it are confidential and intended solely for the use of the individual or entity to whom they are addressed. If you have received this email in error please contact info@cherylwardplanning.co.uk

 Before printing, think about the environment

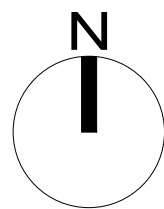

Aerial view Site plan
Scale 1: 500

NYMNP
20/03/2020

b h d partnership

Airy Hill Manor, Whitby, North Yorkshire, UK, YO21 1QB.
Tel: 01947-604871 Fax: 01947-600010
general@bhdpartnership.com www.bhdpartnership.com

- DO NOT SCALE from this drawing. Only figured dimensions are to be taken from this drawing.
- The Contractor must verify all dimensions on site before commencing any work or shop drawings.
- The Contractor must report any discrepancies before commencing work. If this drawing exceeds the quantities taken in any way, the Technician is to be informed before work is initiated.
- Work within The Construction (Design and Management) Regulations 2015 is not to start until a Health & Safety Plan has been produced. This drawing is Copyright and must not be reproduced without consent of BHD Partnership Ltd


REV	DATE	BY	AMENDMENT	CHKD	APVD
A	20.03.20	MK	First issue	TH	TH

CLIENT: Mr. R. and Mrs. E. Asquith		
PROJECT: Land at Easton Lane, Danby		
A3	DRN: M.Kay	DATE: 20.03.2020
SCALE: 1:500 @A3	ISSUE: Preliminary	


DRAWING TITLE: Proposed Aerial view Site plan	
DRAWING NR: D11655-14	REV: A

Do not scale from this drawing, only figured dimensions are to be taken from this drawing.
 The contractor must verify all dimensions on site before commencing any work or shop drawings.
 The contractor must report any discrepancies before commencing work. If this drawing exceeds the quantities taken in any way, the technician is to be informed before work is initiated.
 Work within the construction (design and management) regulations 2015 is not to start until a health & safety plan has been produced. This drawing is copyright and must not be reproduced without consent of BHD Partnership Ltd.

NYMNP
 20/03/2020

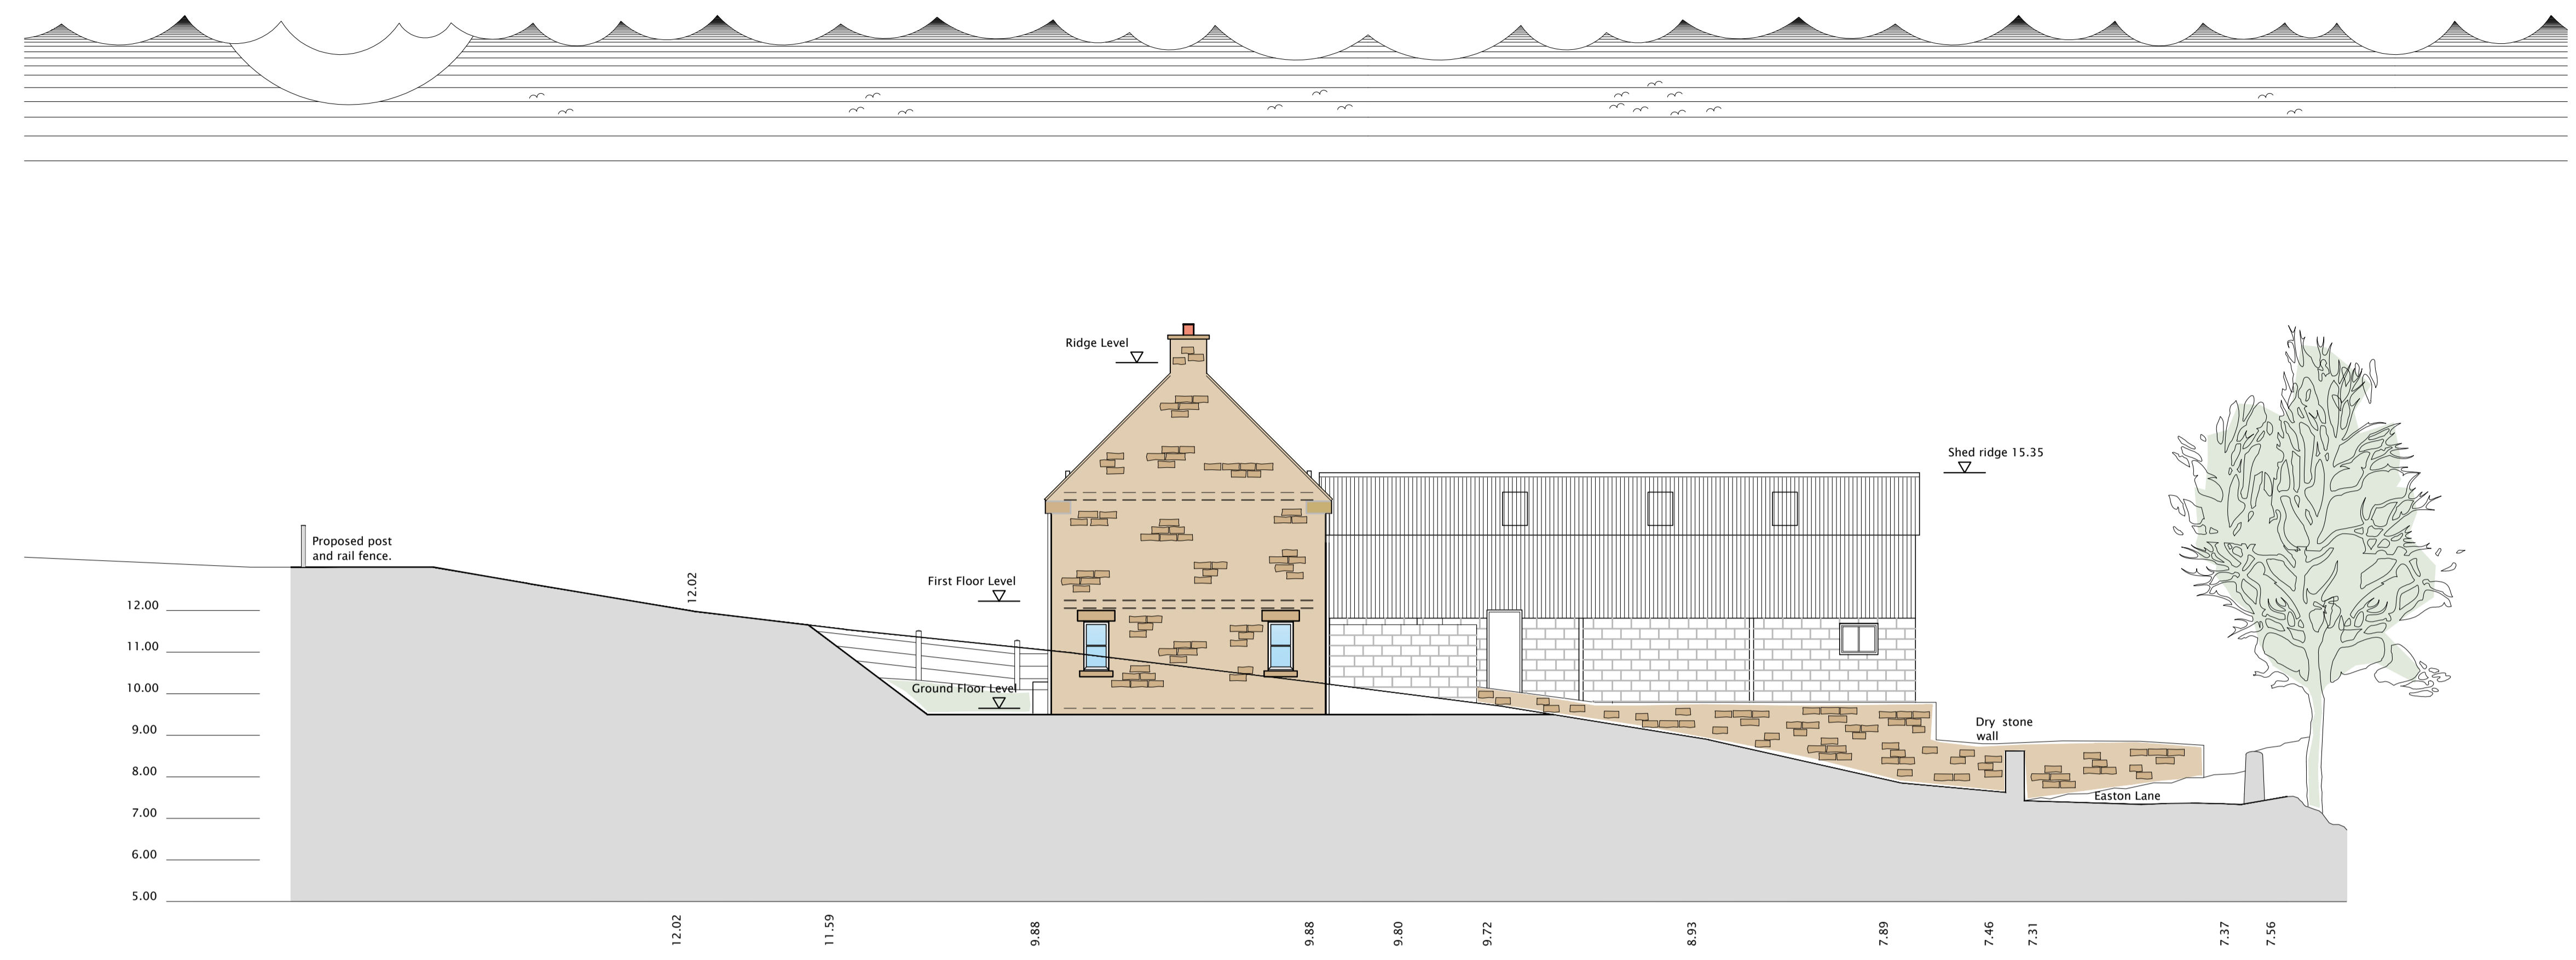

Elevation Looking West
 Scale 1:100

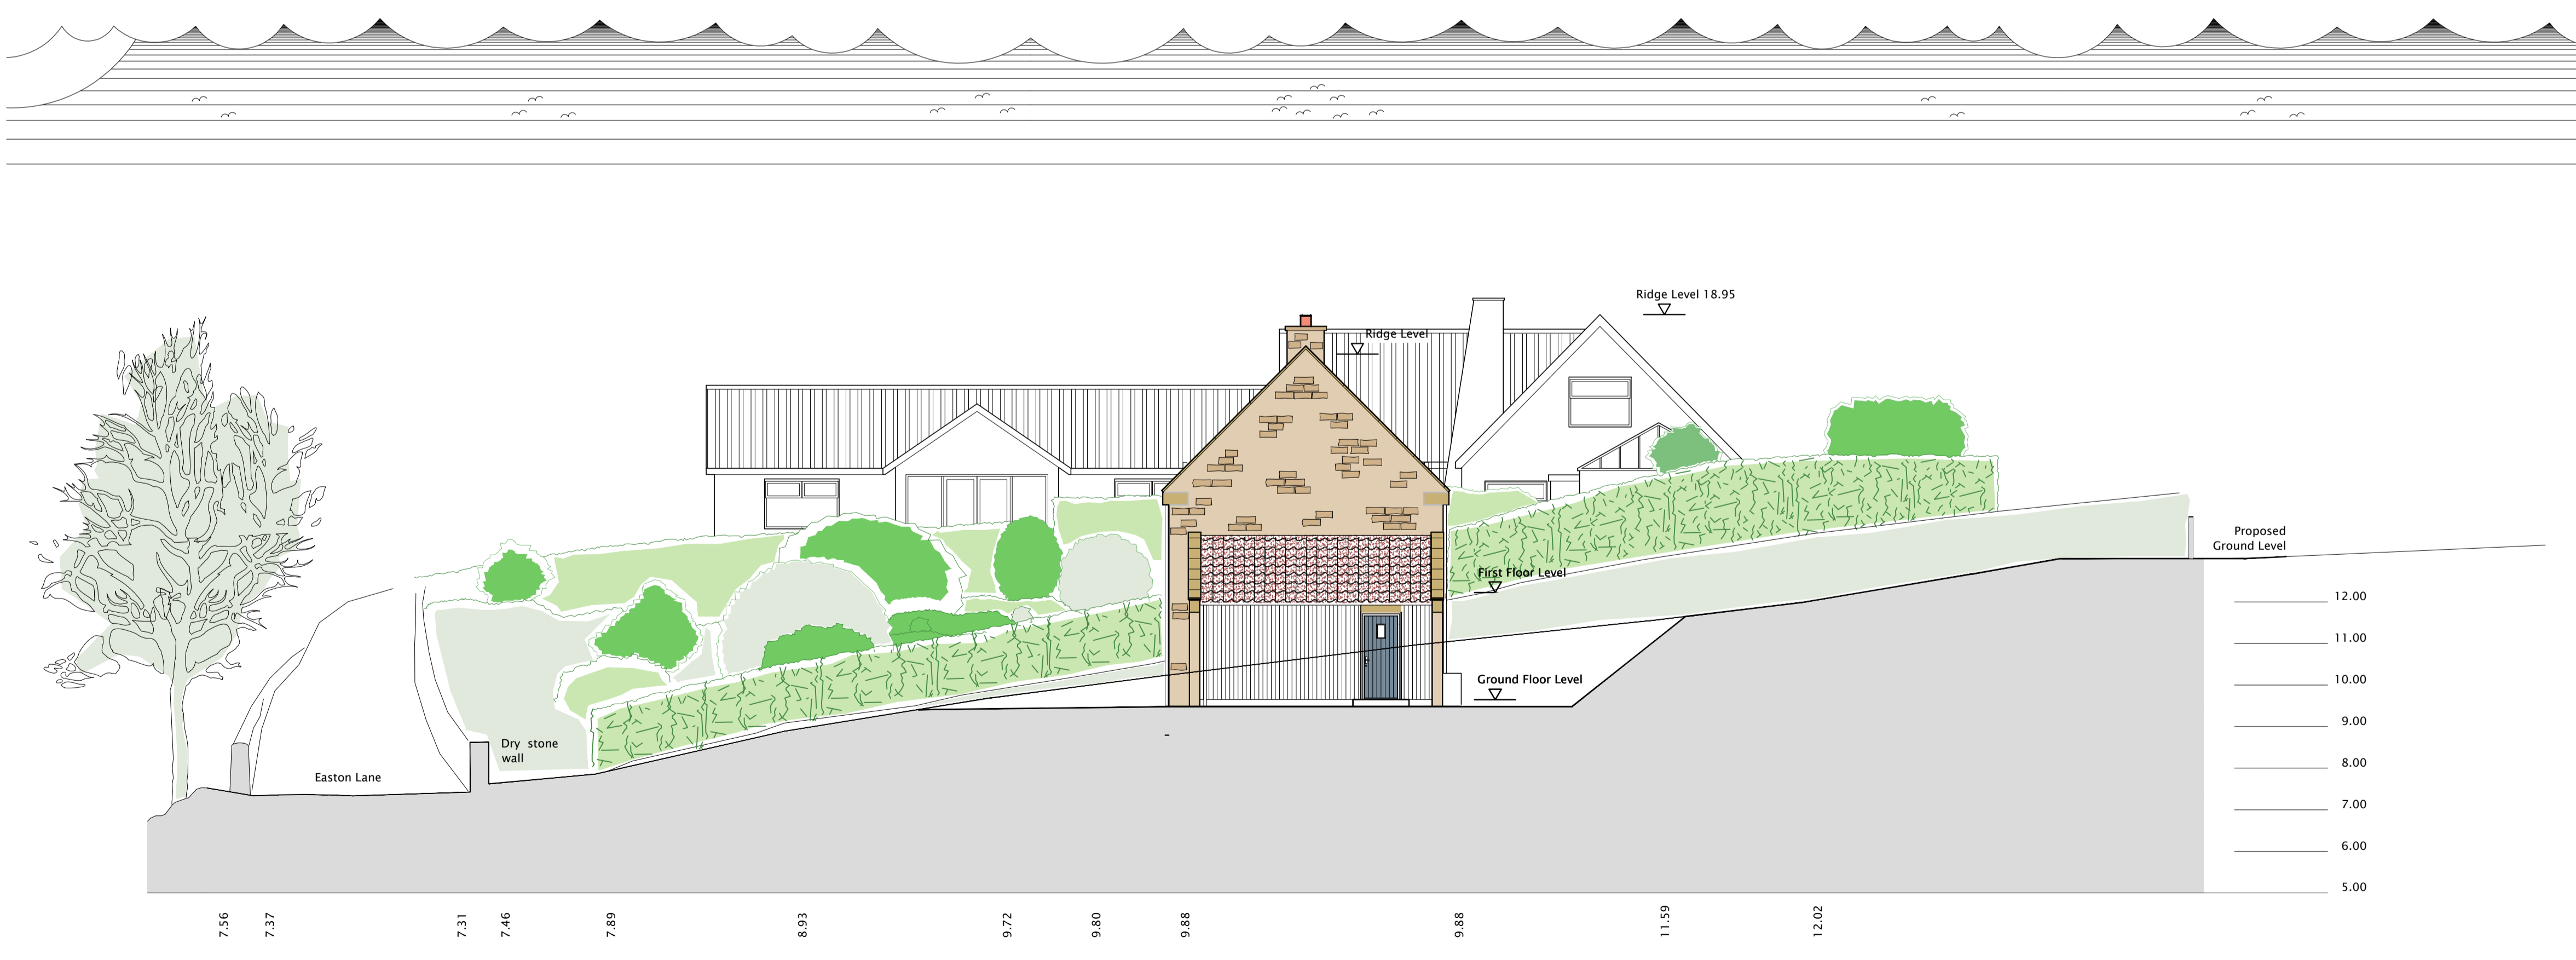

Elevation Looking East
 Scale 1:100

B	20.03.20	MK	Landscaping revised
A	15.01.20	MK	First Issue

REV	DATE	BY	AMENDMENT
-----	------	----	-----------

bhd partnership
 Architecture + Engineering

Airy Hill Manor, Waterstead Lane,
 Whitby, N. Yorks. YO21 1QB.
 P: +441947 604871 F: +441947 600010
 E: general@bhdpartnership.com

CLIENT:
Mr R. and Mrs. E. Asquith

PROJECT:
**Land at Easton Lane,
 Danby.**

Drawing:
Site Elevations

DRAWING STATUS:
Planning

DRAWN: **M.Kay** CHECKED: **T.Harrison**

SCALE @ SIZE: **1:100 @ A1** DATE: **18.03.2020**

DRAWING No: **D11655-12** REV: **B**

NYMNP

20/03/2020

Do not scale from this drawing, only figured dimensions are to be taken from this drawing.
The contractor must verify all dimensions on site before commencing any work or shop drawings.
The contractor must report any discrepancies before commencing work. If this drawing exceeds the quantities taken in any way, the technician is to be informed before work is initiated.
Work within the construction (design and management) regulations 2015 is not to start until a health & safety plan has been produced. This drawing is copyright and must not be reproduced without consent of BHD Partnership Ltd.



Elevation Looking South
Scale 1:100

B	20.03.20	MK	Landscaping revised
A	19.03.20	MK	First Issue

REV	DATE	BY	AMENDMENT
-----	------	----	-----------

bhd
partnership
Architecture + Engineering

Airy Hill Manor, Waterstead Lane,
Whitby, N. Yorks. YO21 1QB.
P: +441947 604871 F: +441947 600010
E: general@bhdpartnership.com

CLIENT:
Mr R. and Mrs. E. Asquith

PROJECT:
Land at Easton Lane,
Danby.

Drawing:
Front Elevation
Street scene

DRAWING STATUS:
Planning

DRAWN: M.Kay	CHECKED: T.Harrison
-----------------	------------------------

SCALE @ SIZE: 1:100 @ A1	DATE: 19.03.2020
-----------------------------	---------------------

DRAWING No: D11655-13	REV: B
--------------------------	-----------